



9/16/2020 9:37:50 AM
 C:\Bent\Projects\194000-20-Albuquerque-Central\194000-20-Albuquerque.dwg


NOT FOR CONSTRUCTION

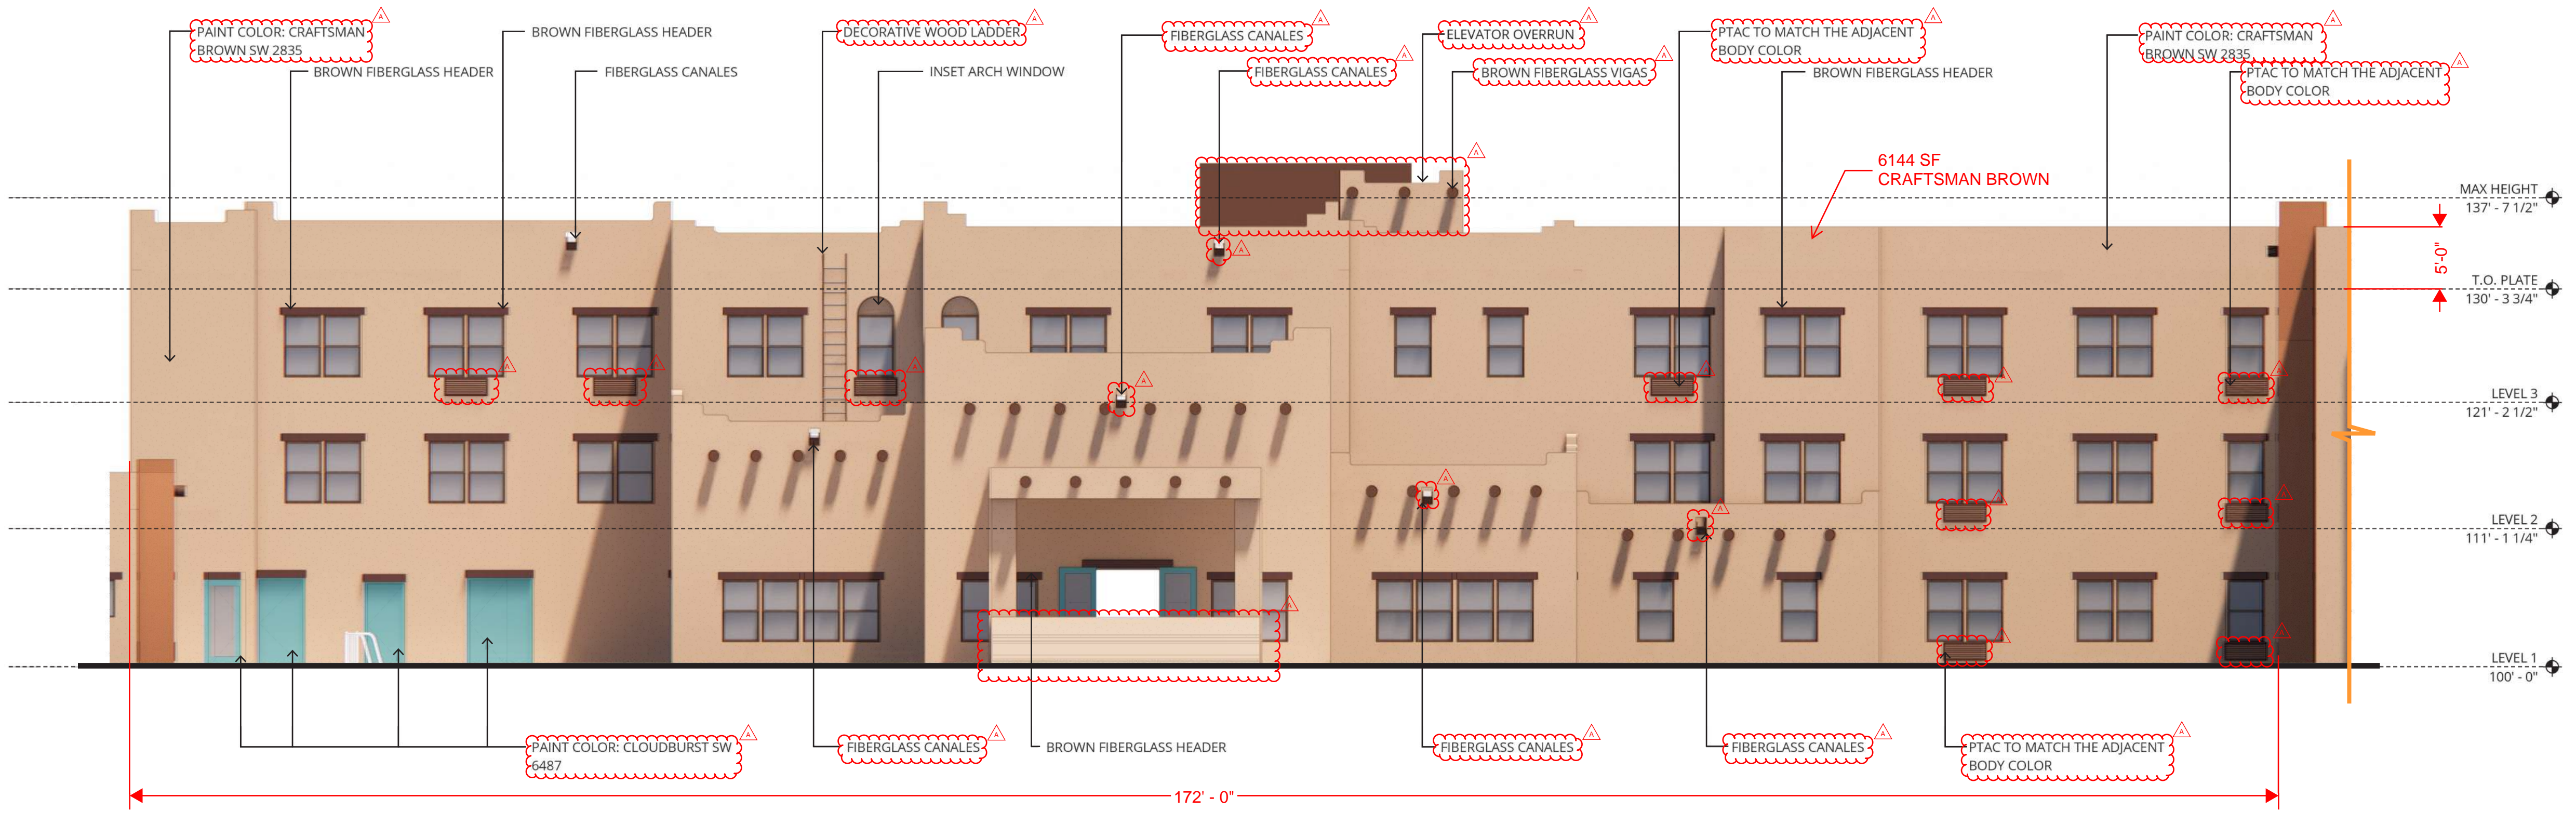


38 NORTHWEST DAVIS, SUITE 300
 PORTLAND, OR 97209
 503.245.7100
 1505 5TH AVE, SUITE 300
 SEATTLE, WA 98101
 206.576.1600
 1014 HOWARD STREET
 SAN FRANCISCO, CA 94103
 415.252.7063
 © ANKROM MOISAN ARCHITECTS, INC.

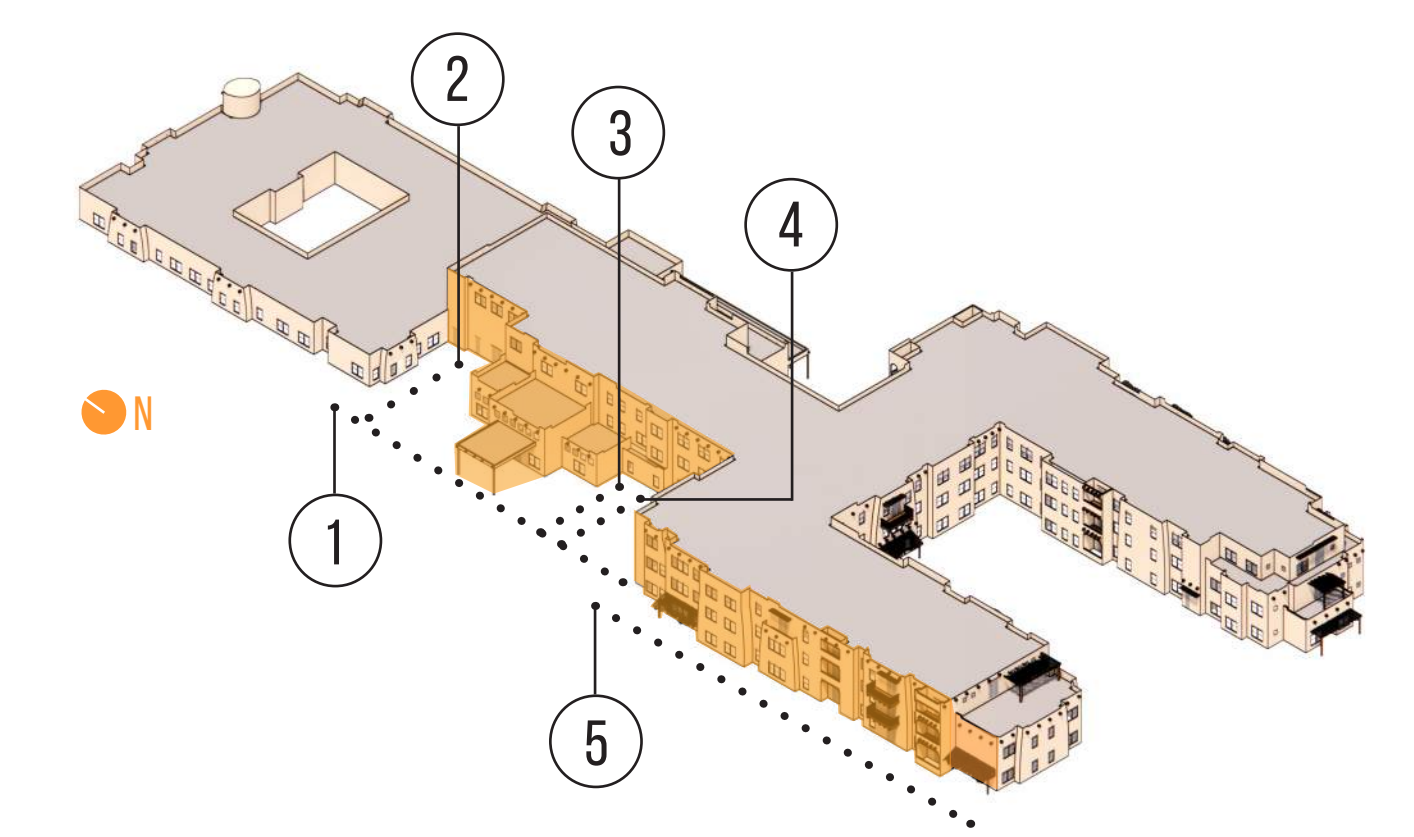


1 WEST ELEVATION - MAIN ENTRY
1/8" = 1'-0"

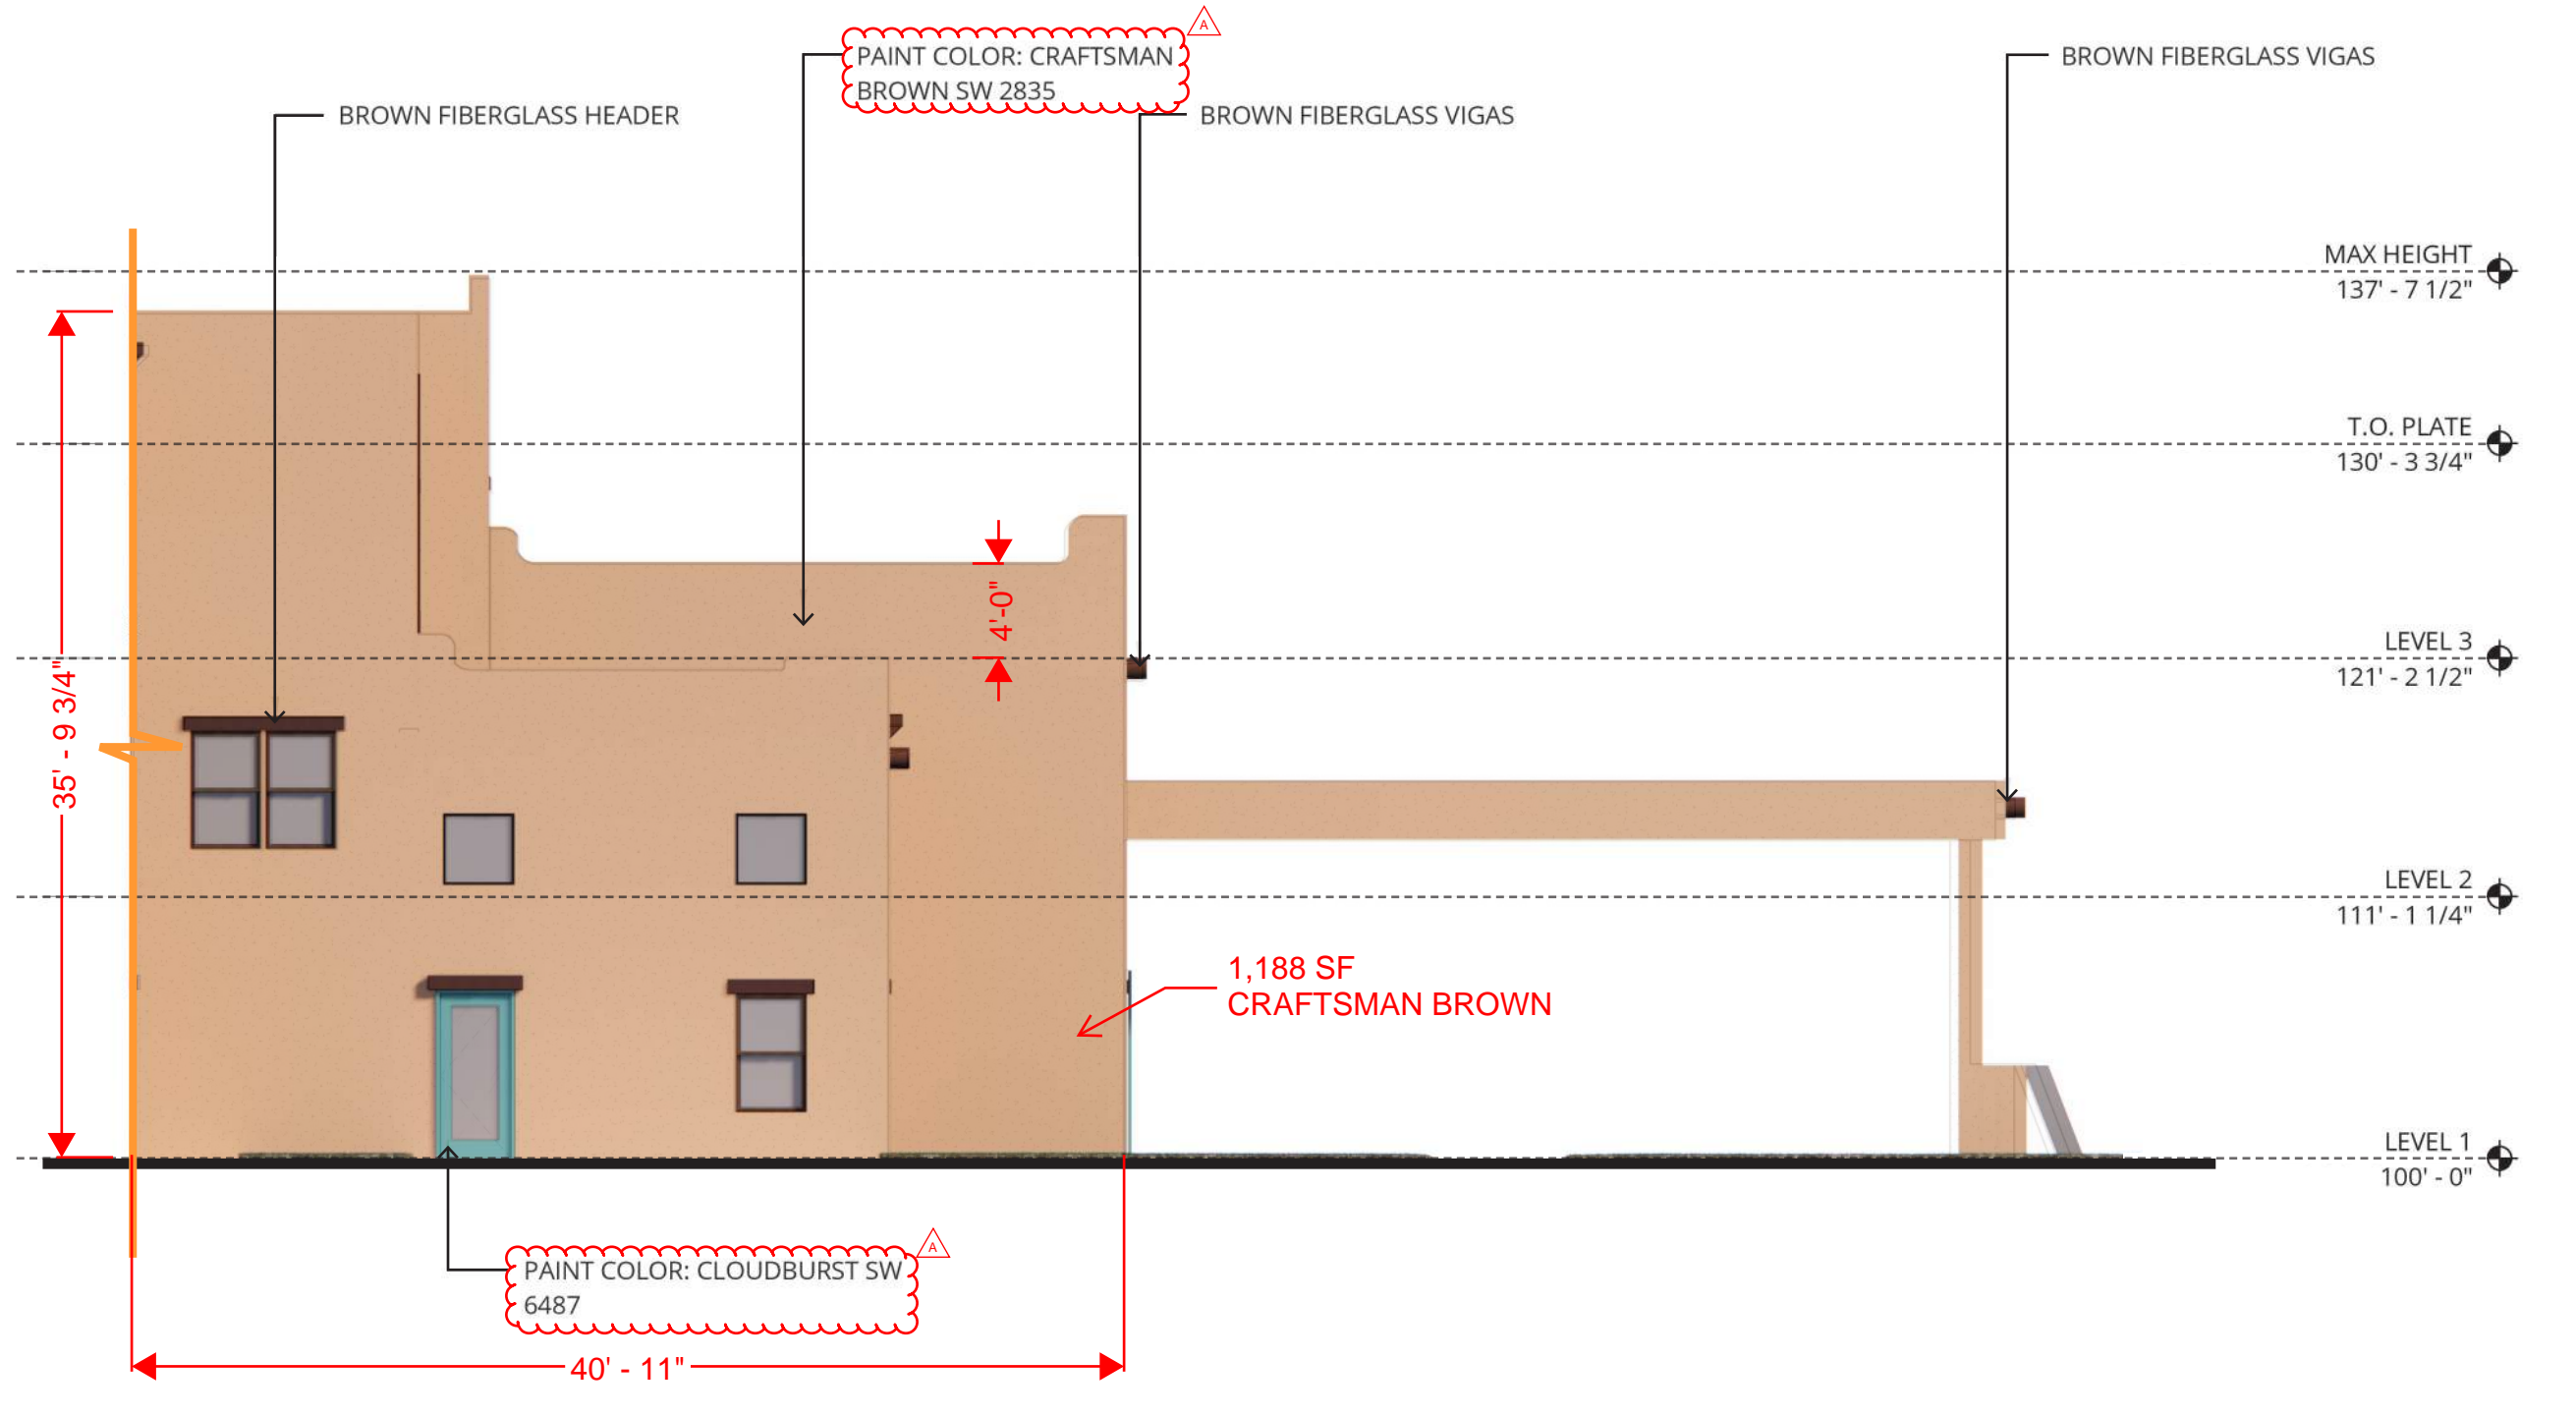


2 PARTIAL WEST ELEVATION - MAIN ENTRY - A
1/8" = 1'-0"

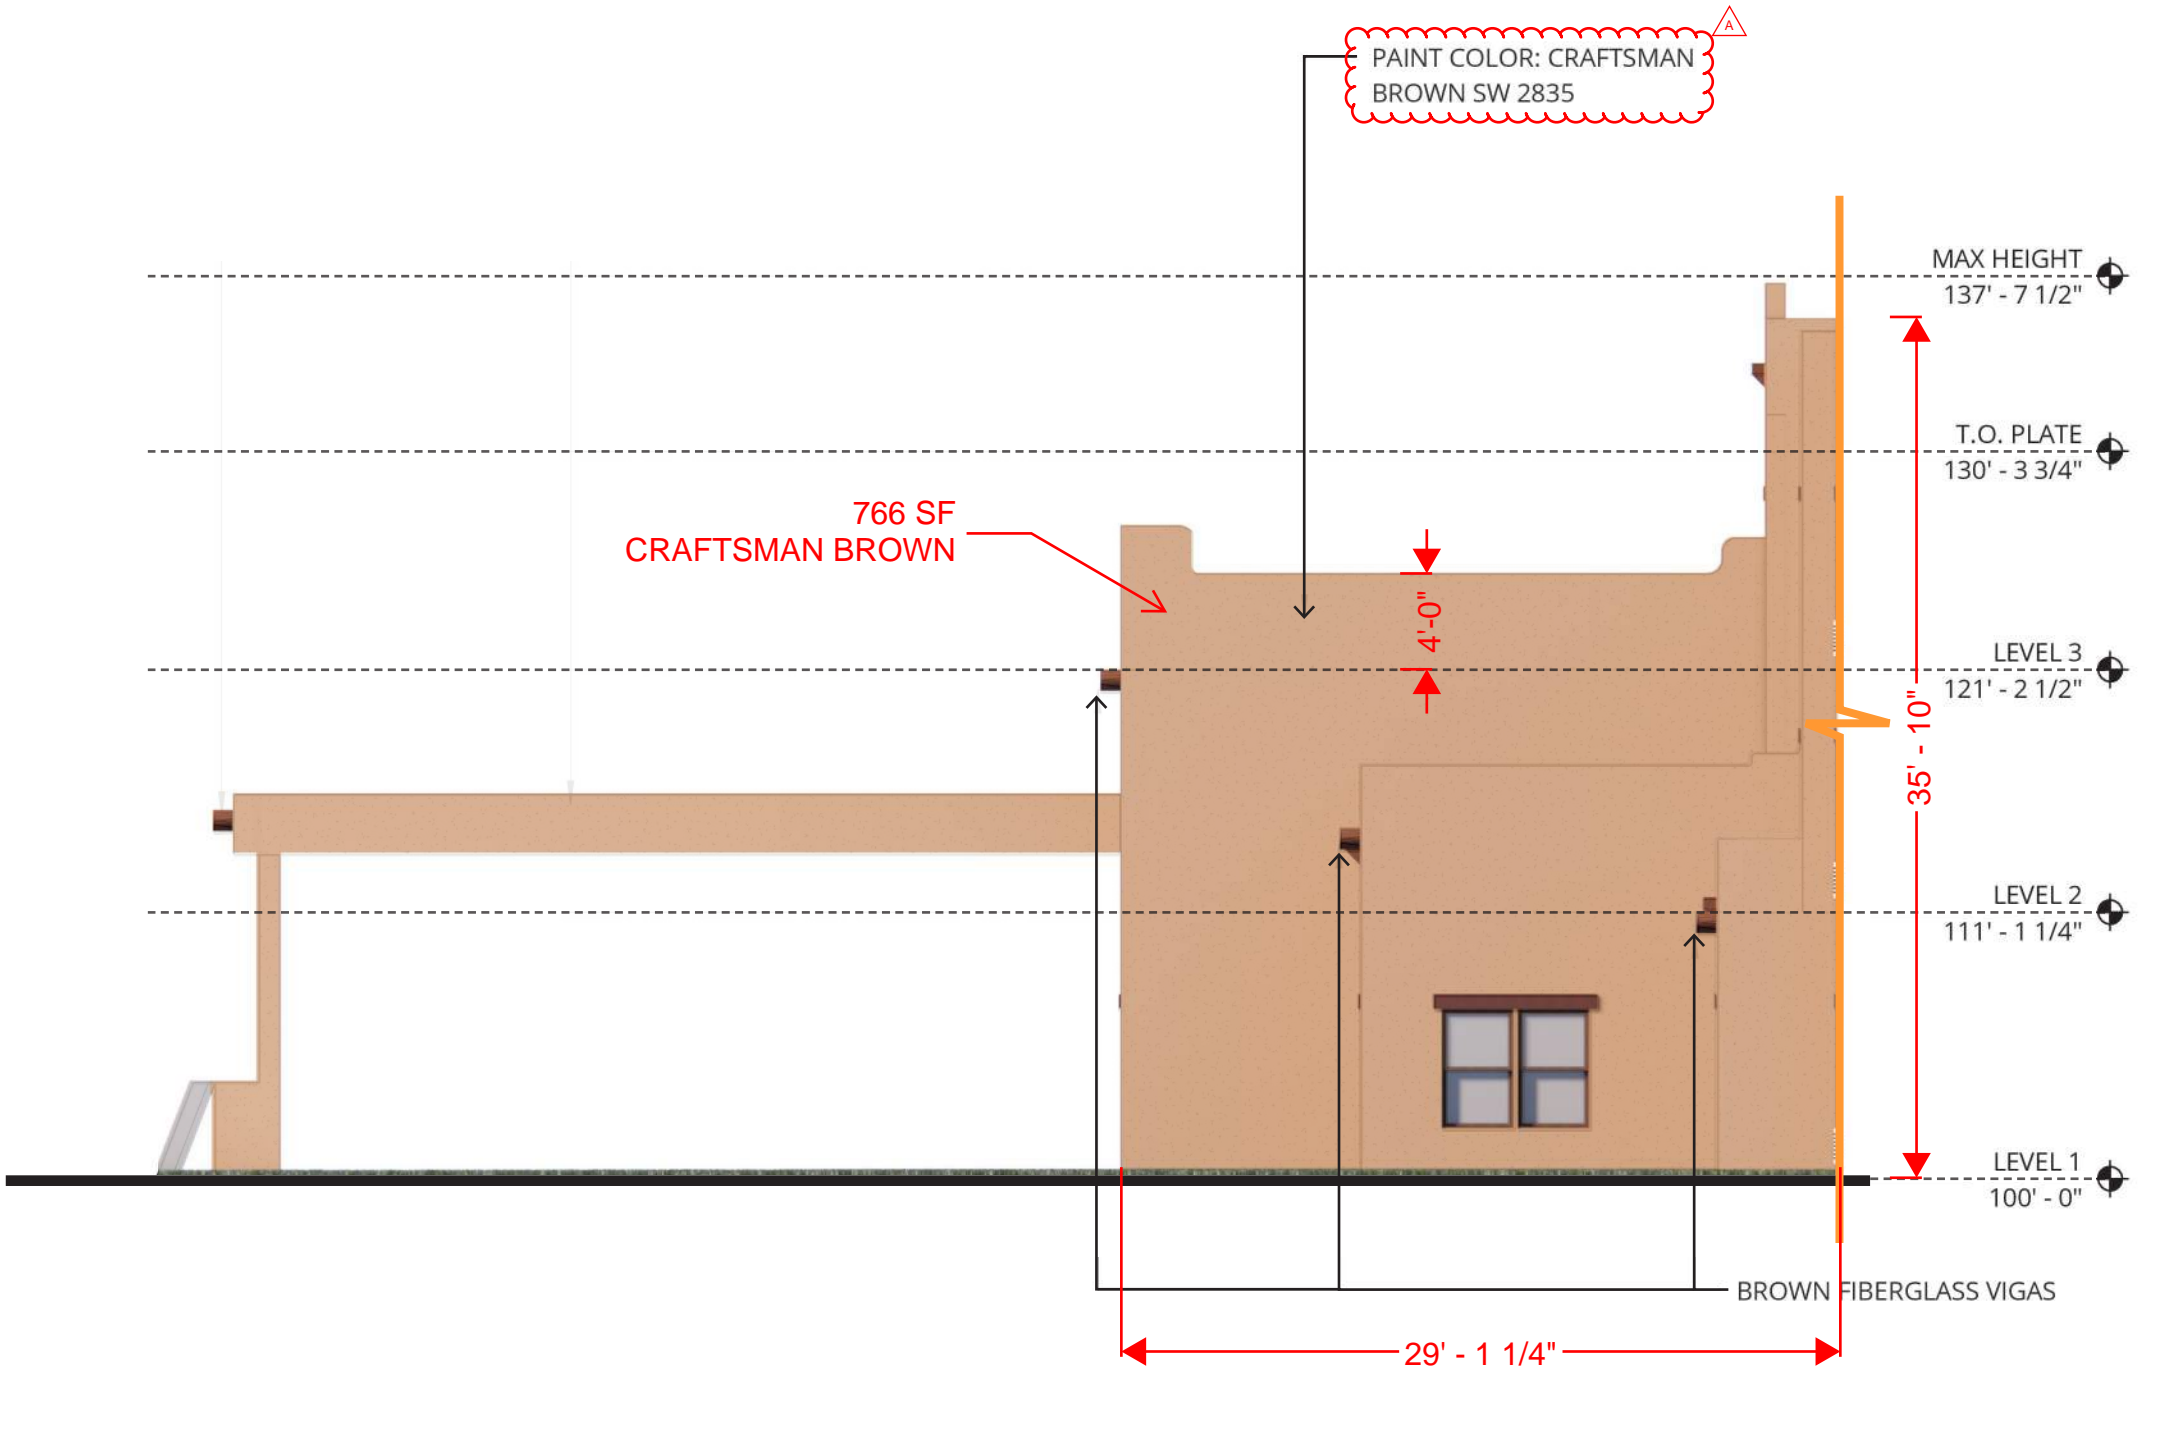

3 PARTIAL WEST ELEVATION - MAIN ENTRY - B
1/8" = 1'-0"

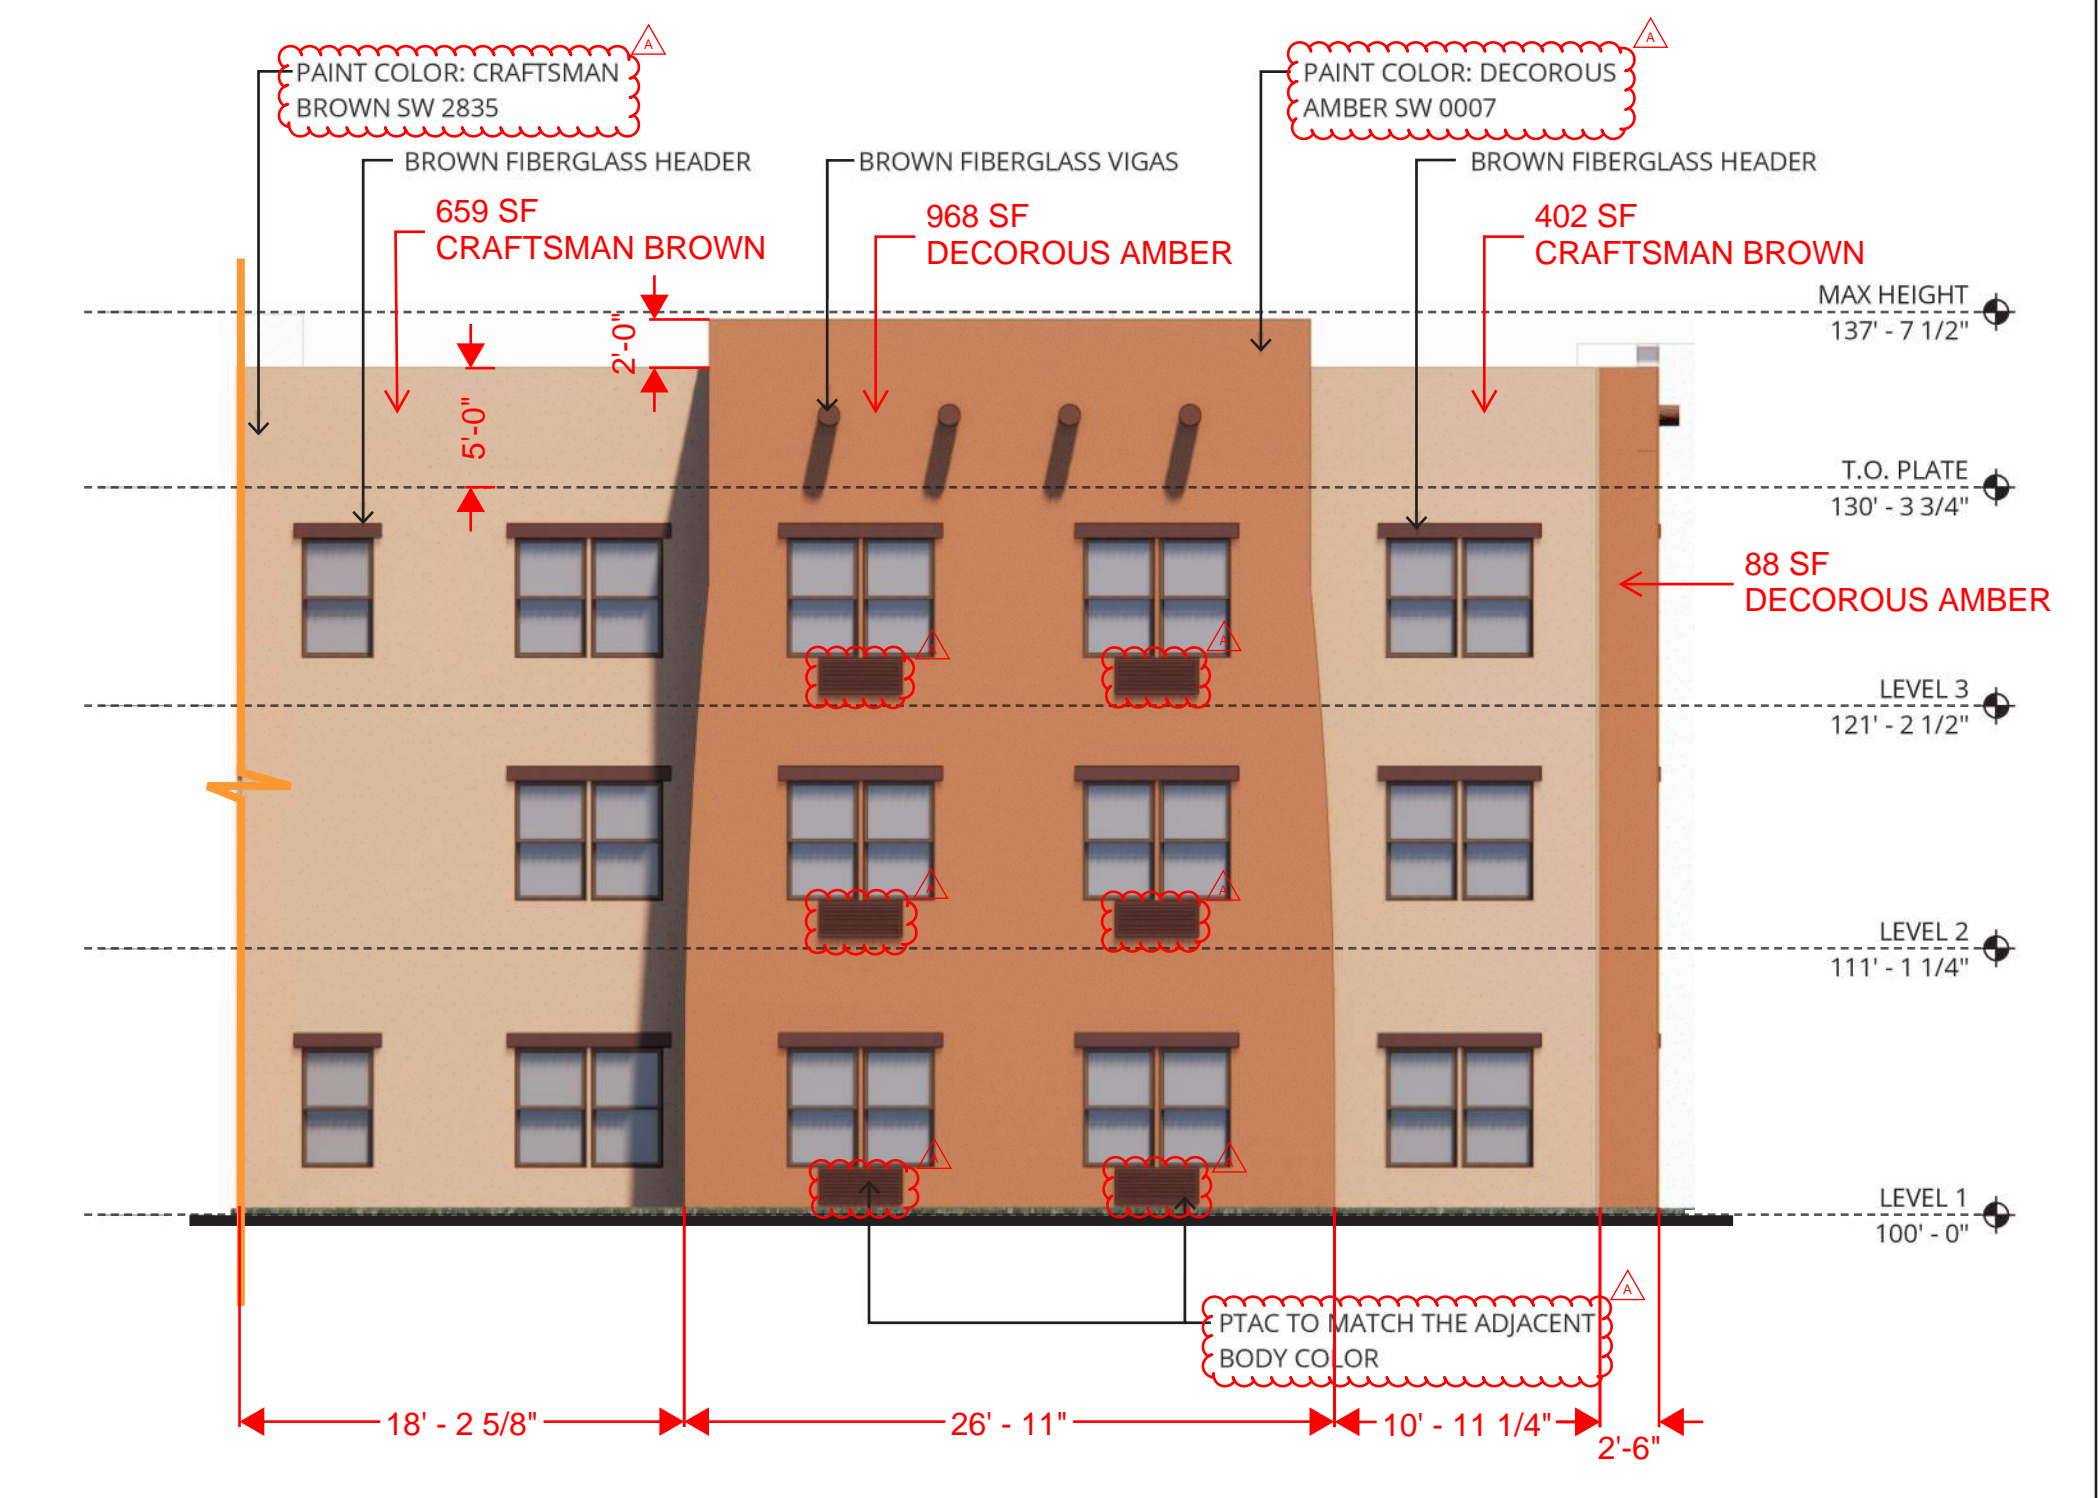

4 PARTIAL NORTH ELEVATION - AL WING - A
1/8" = 1'-0"

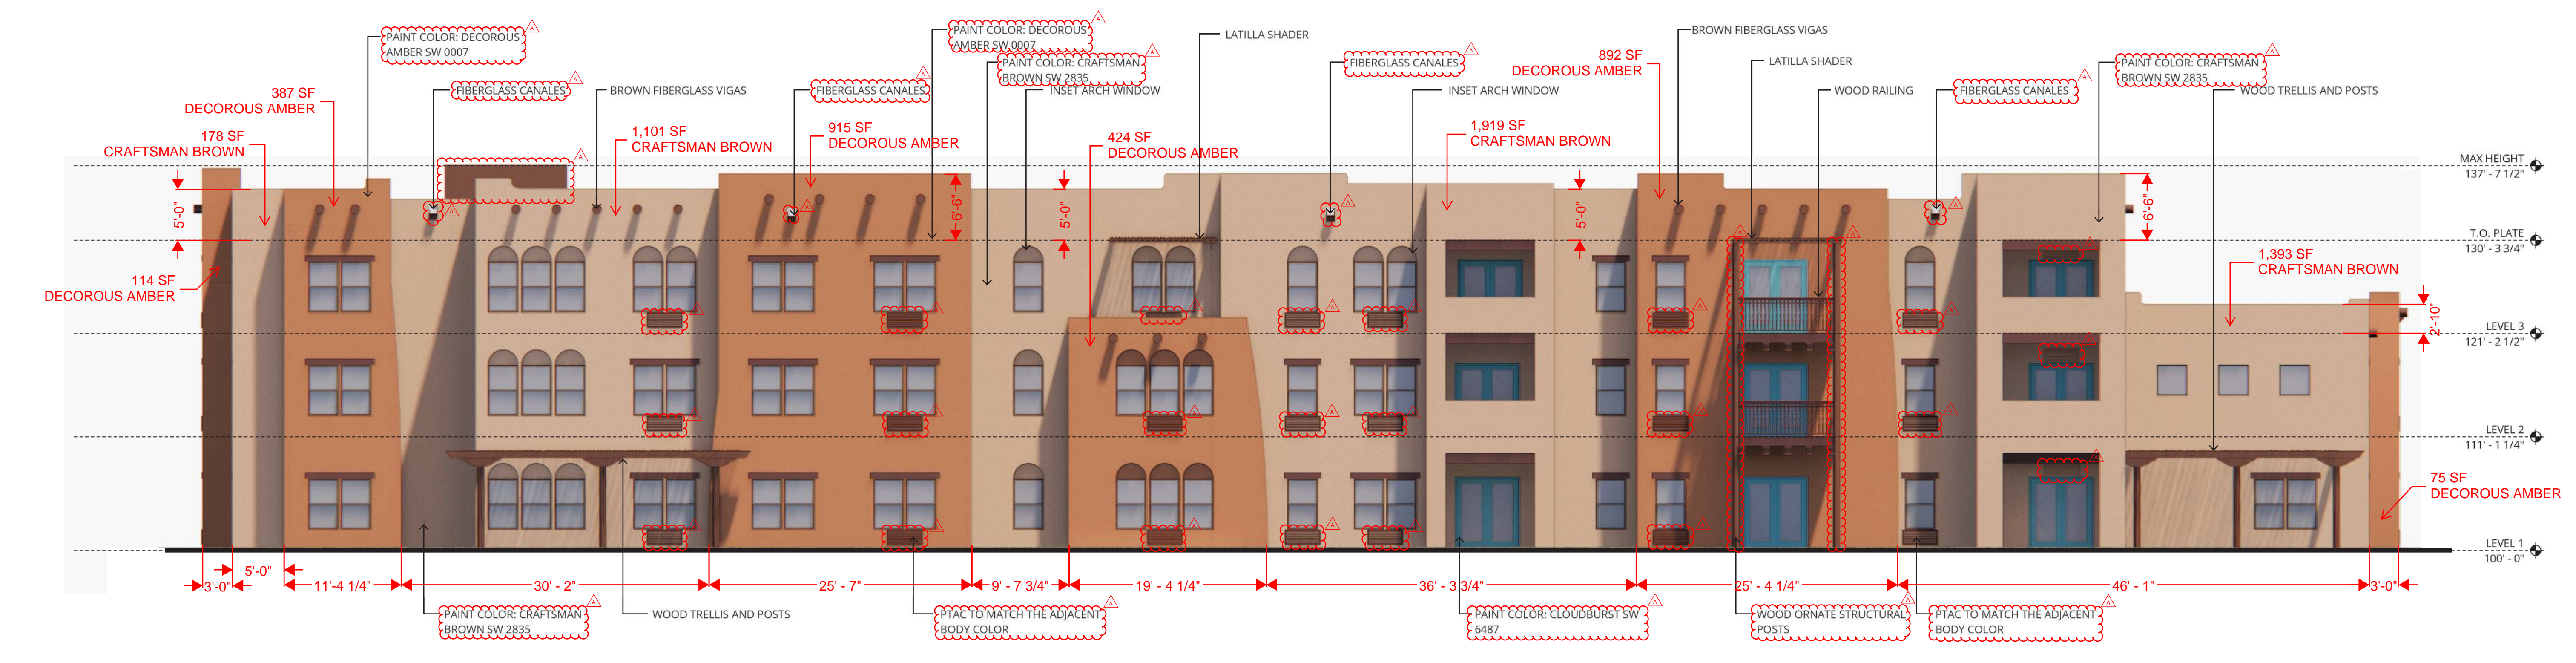

5 WEST ELEVATION - AL WING
1/8" = 1'-0"

ATIVO SENIOR LIVING AT ALBUQUERQUE
 4500 QUAKER HEIGHTS PL.
 ALBUQUERQUE, NM
 LINK SENIOR DEVELOPMENT


REVISION	DATE	REASON FOR ISSUE

BUILDING ELEVATIONS


PROJECT NUMBER
194000

SHEET NUMBER
A3.11


9/19/2020 9:44:51 AM
 C:\Users\Projects\194000\20-Albuquerque-Central\194000-20-Albuquerque.dwg
 194000-20-Albuquerque.dwg

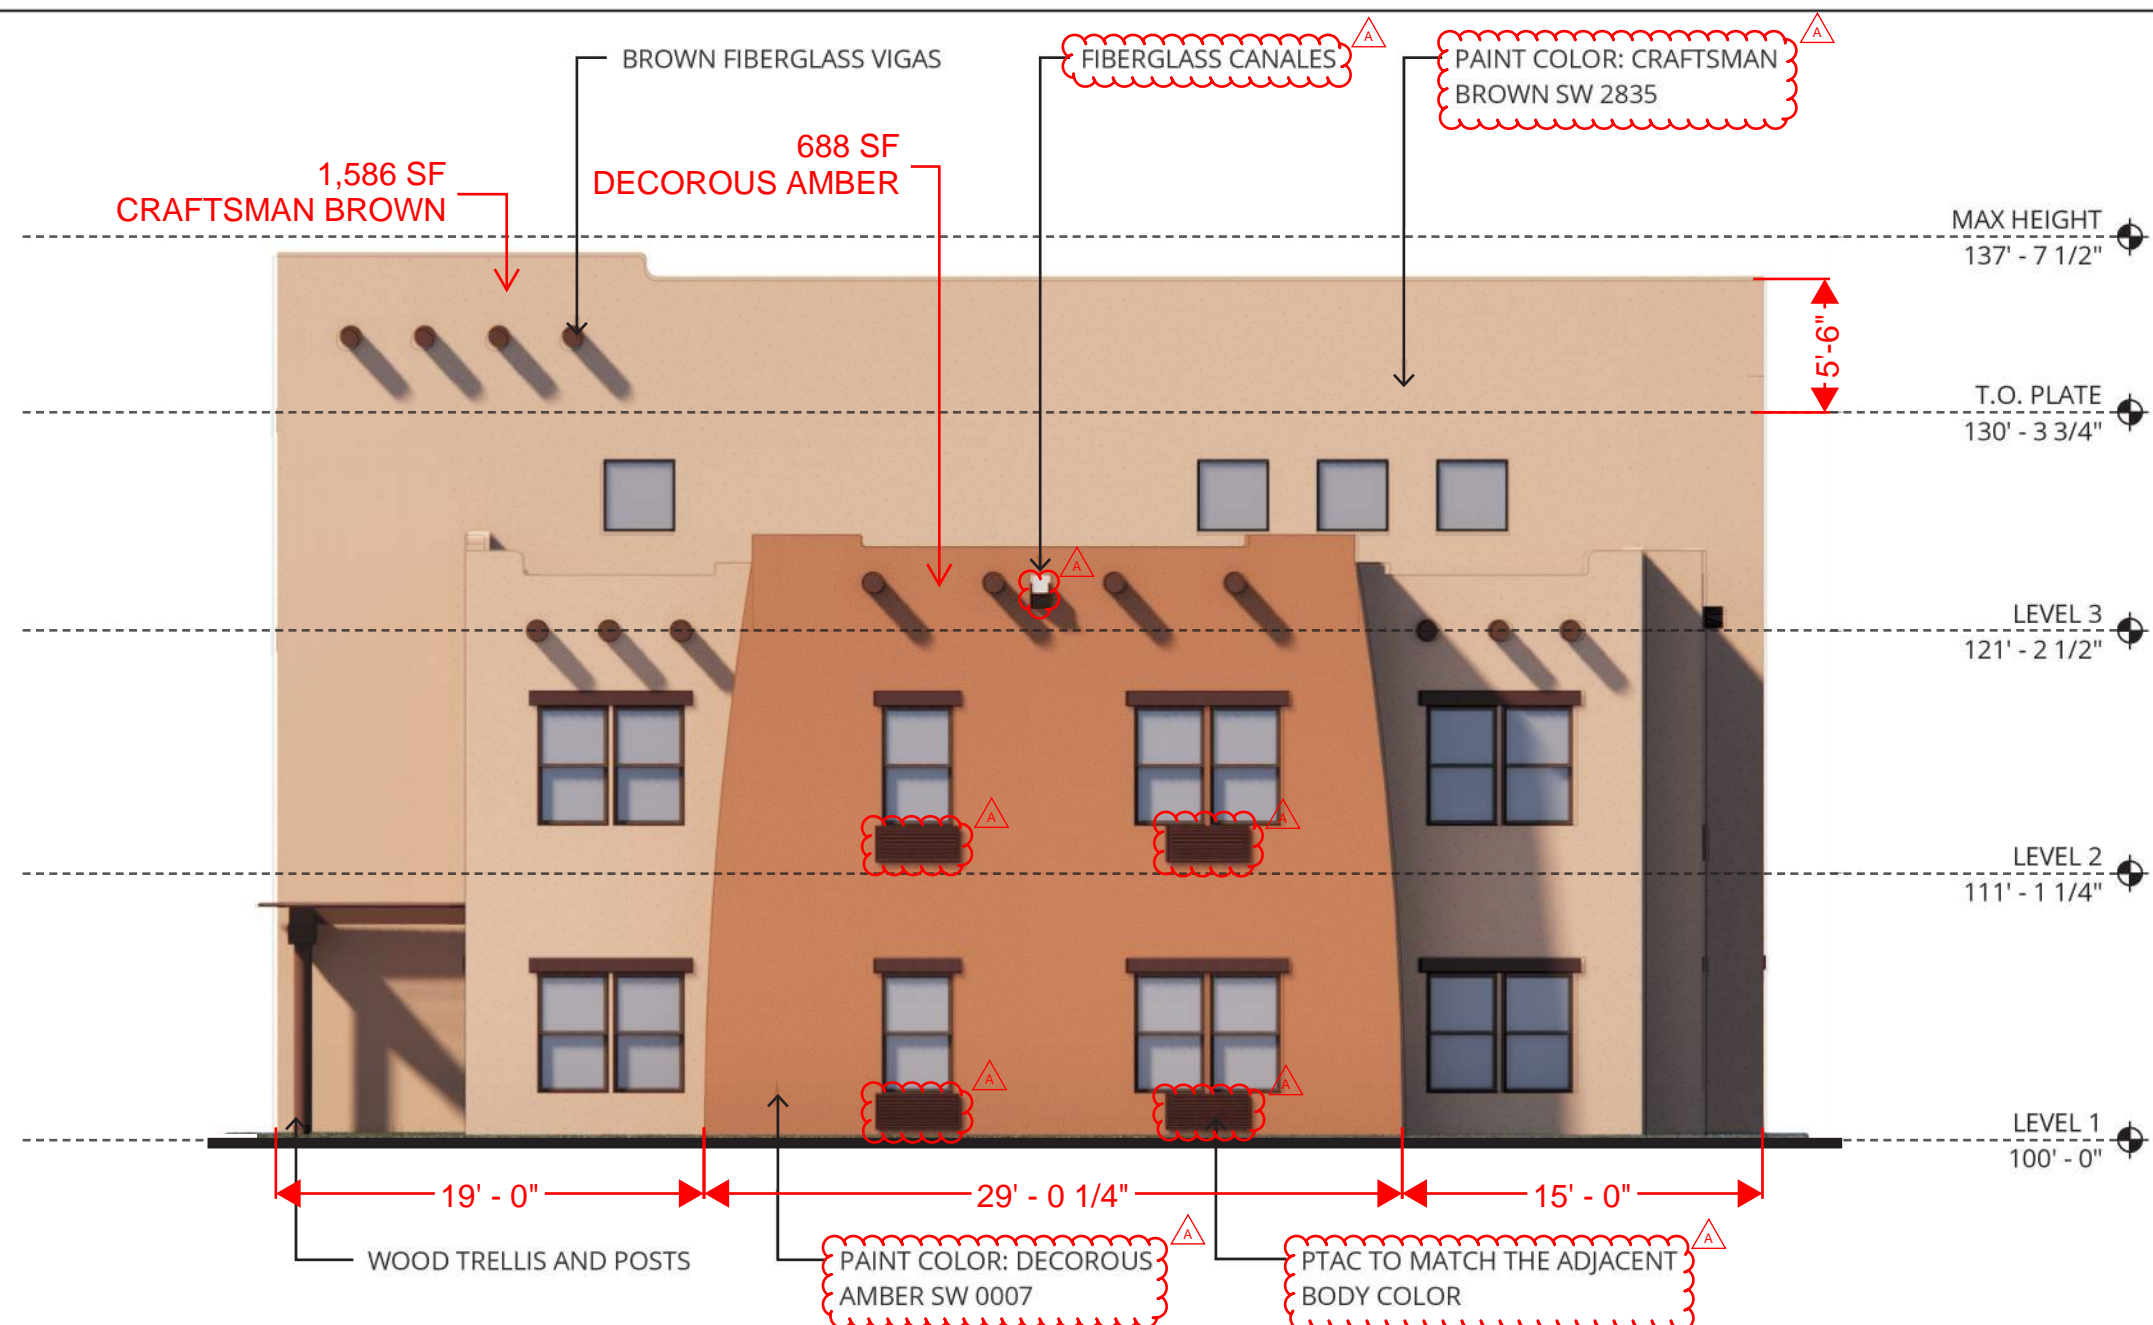


1 SOUTH ELEVATION - AL WING
1/8" = 1'-0"

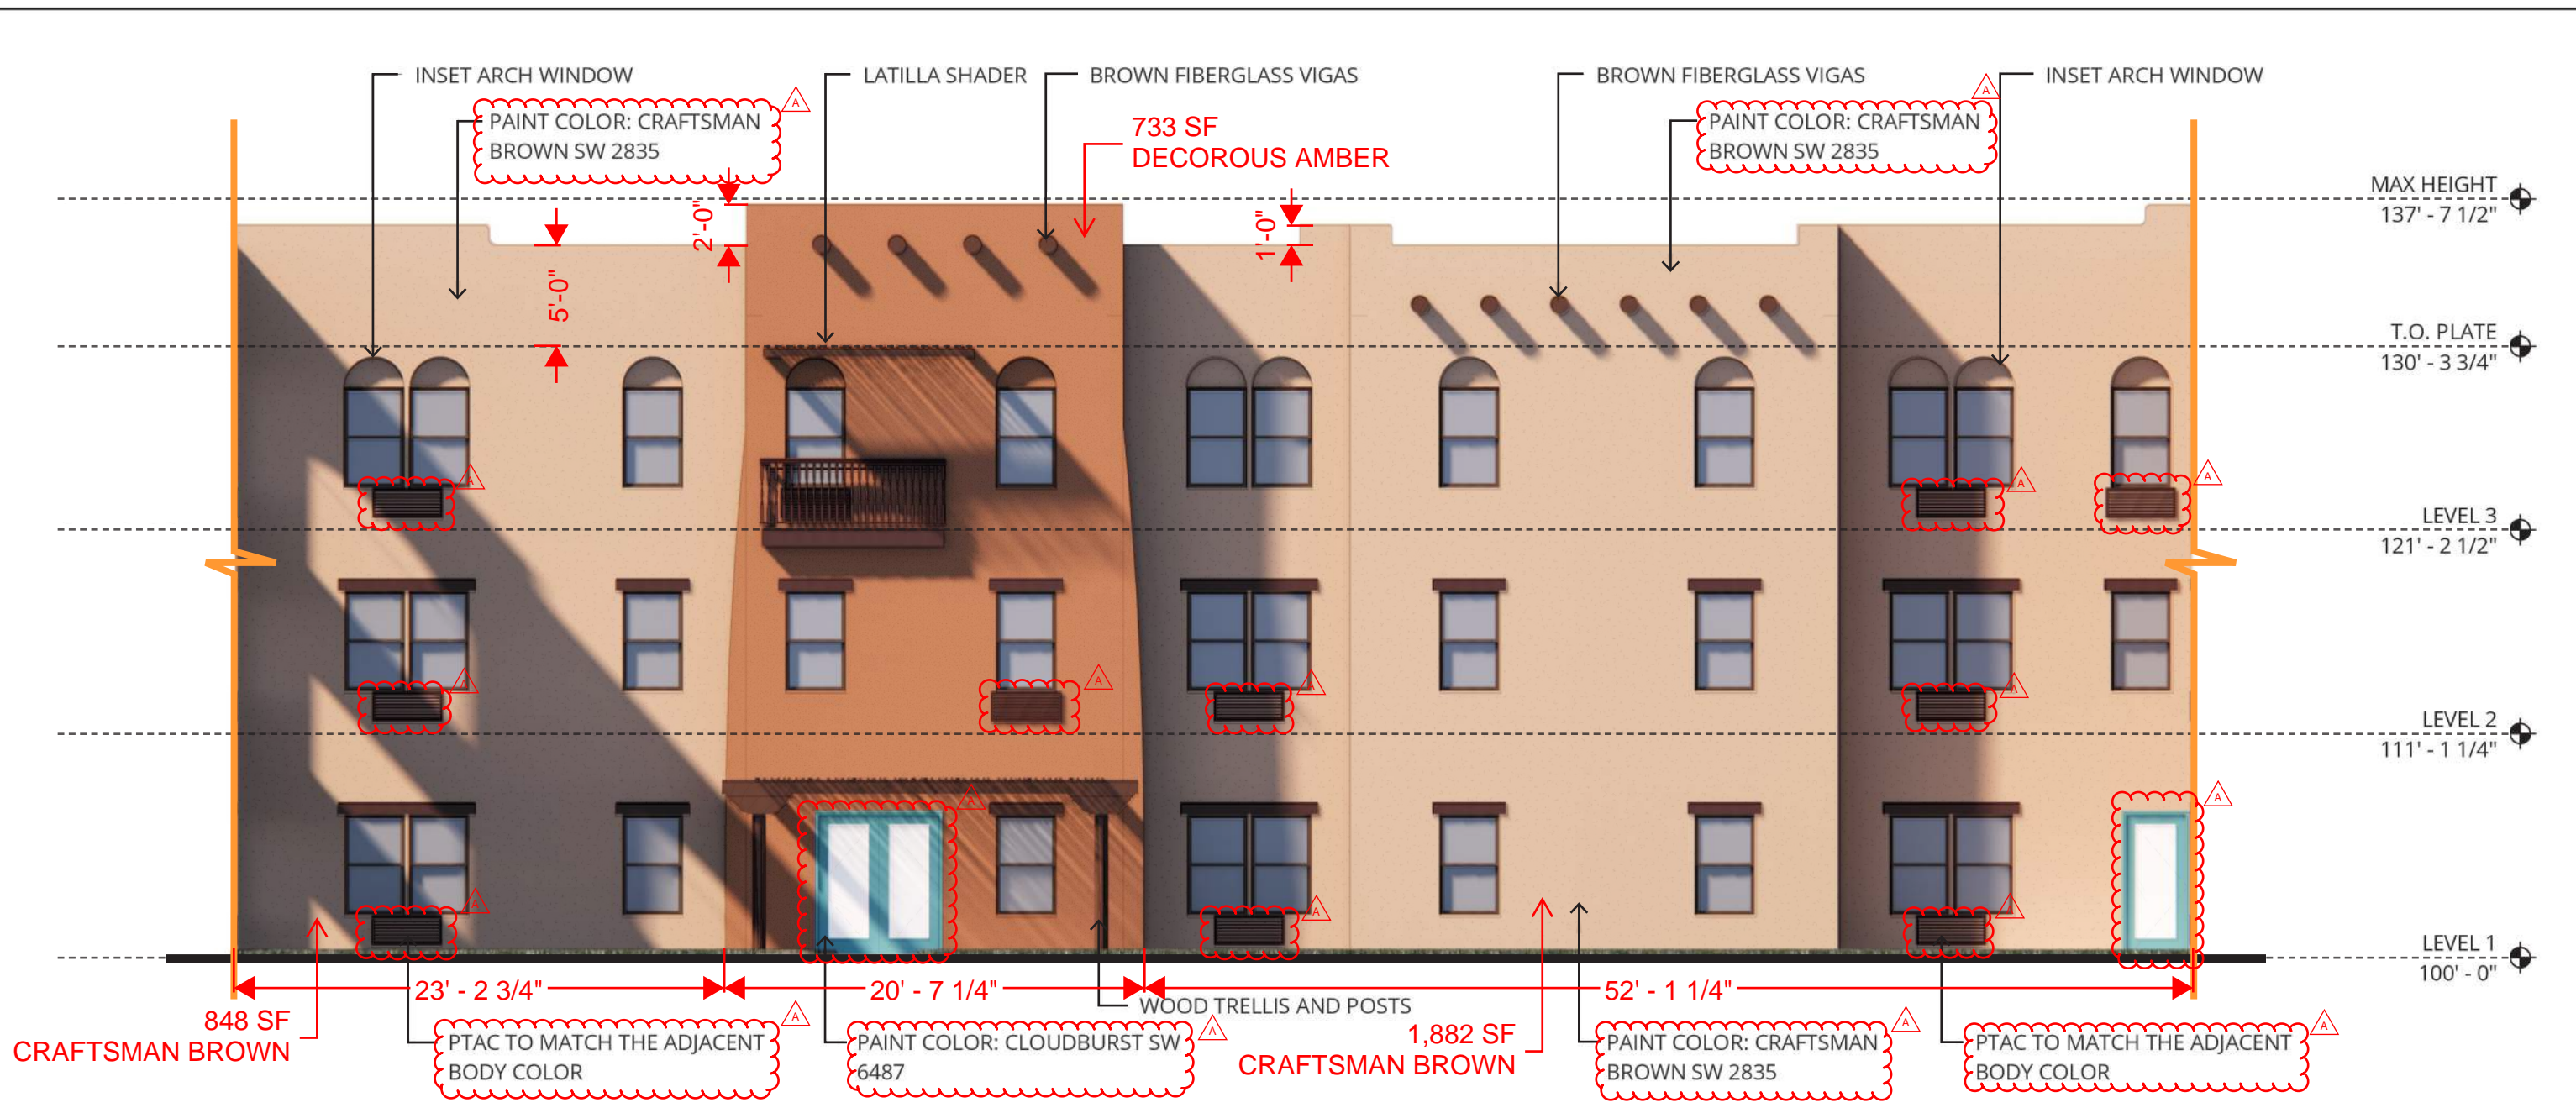


2 SOUTH ELEVATION - AL/IL WING
1/8" = 1'-0"

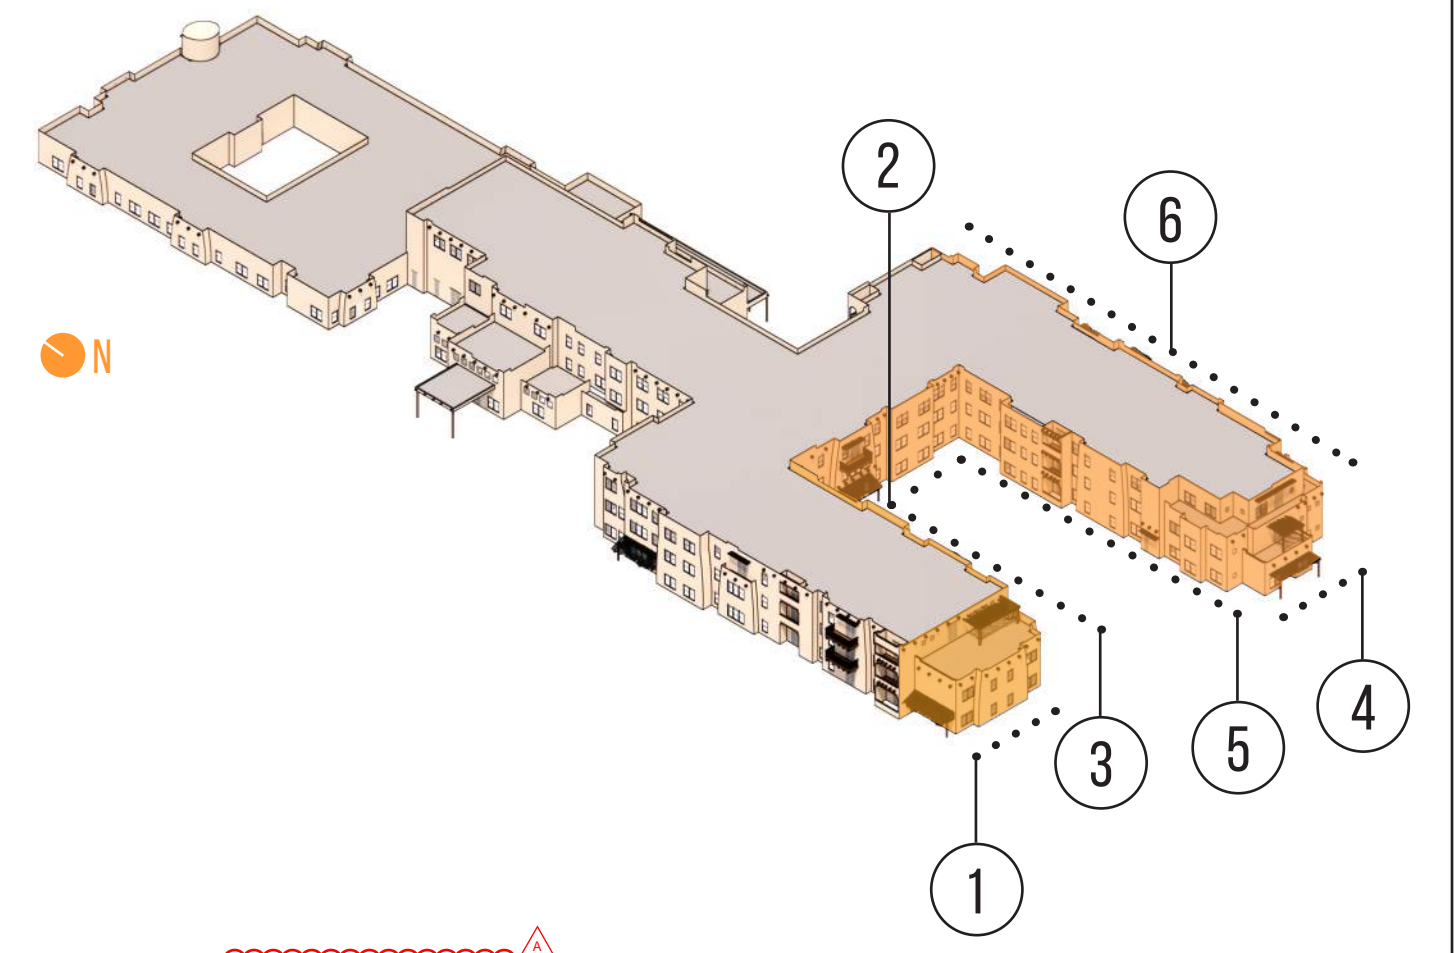

3 EAST ELEVATION - AL WING
1/8" = 1'-0"

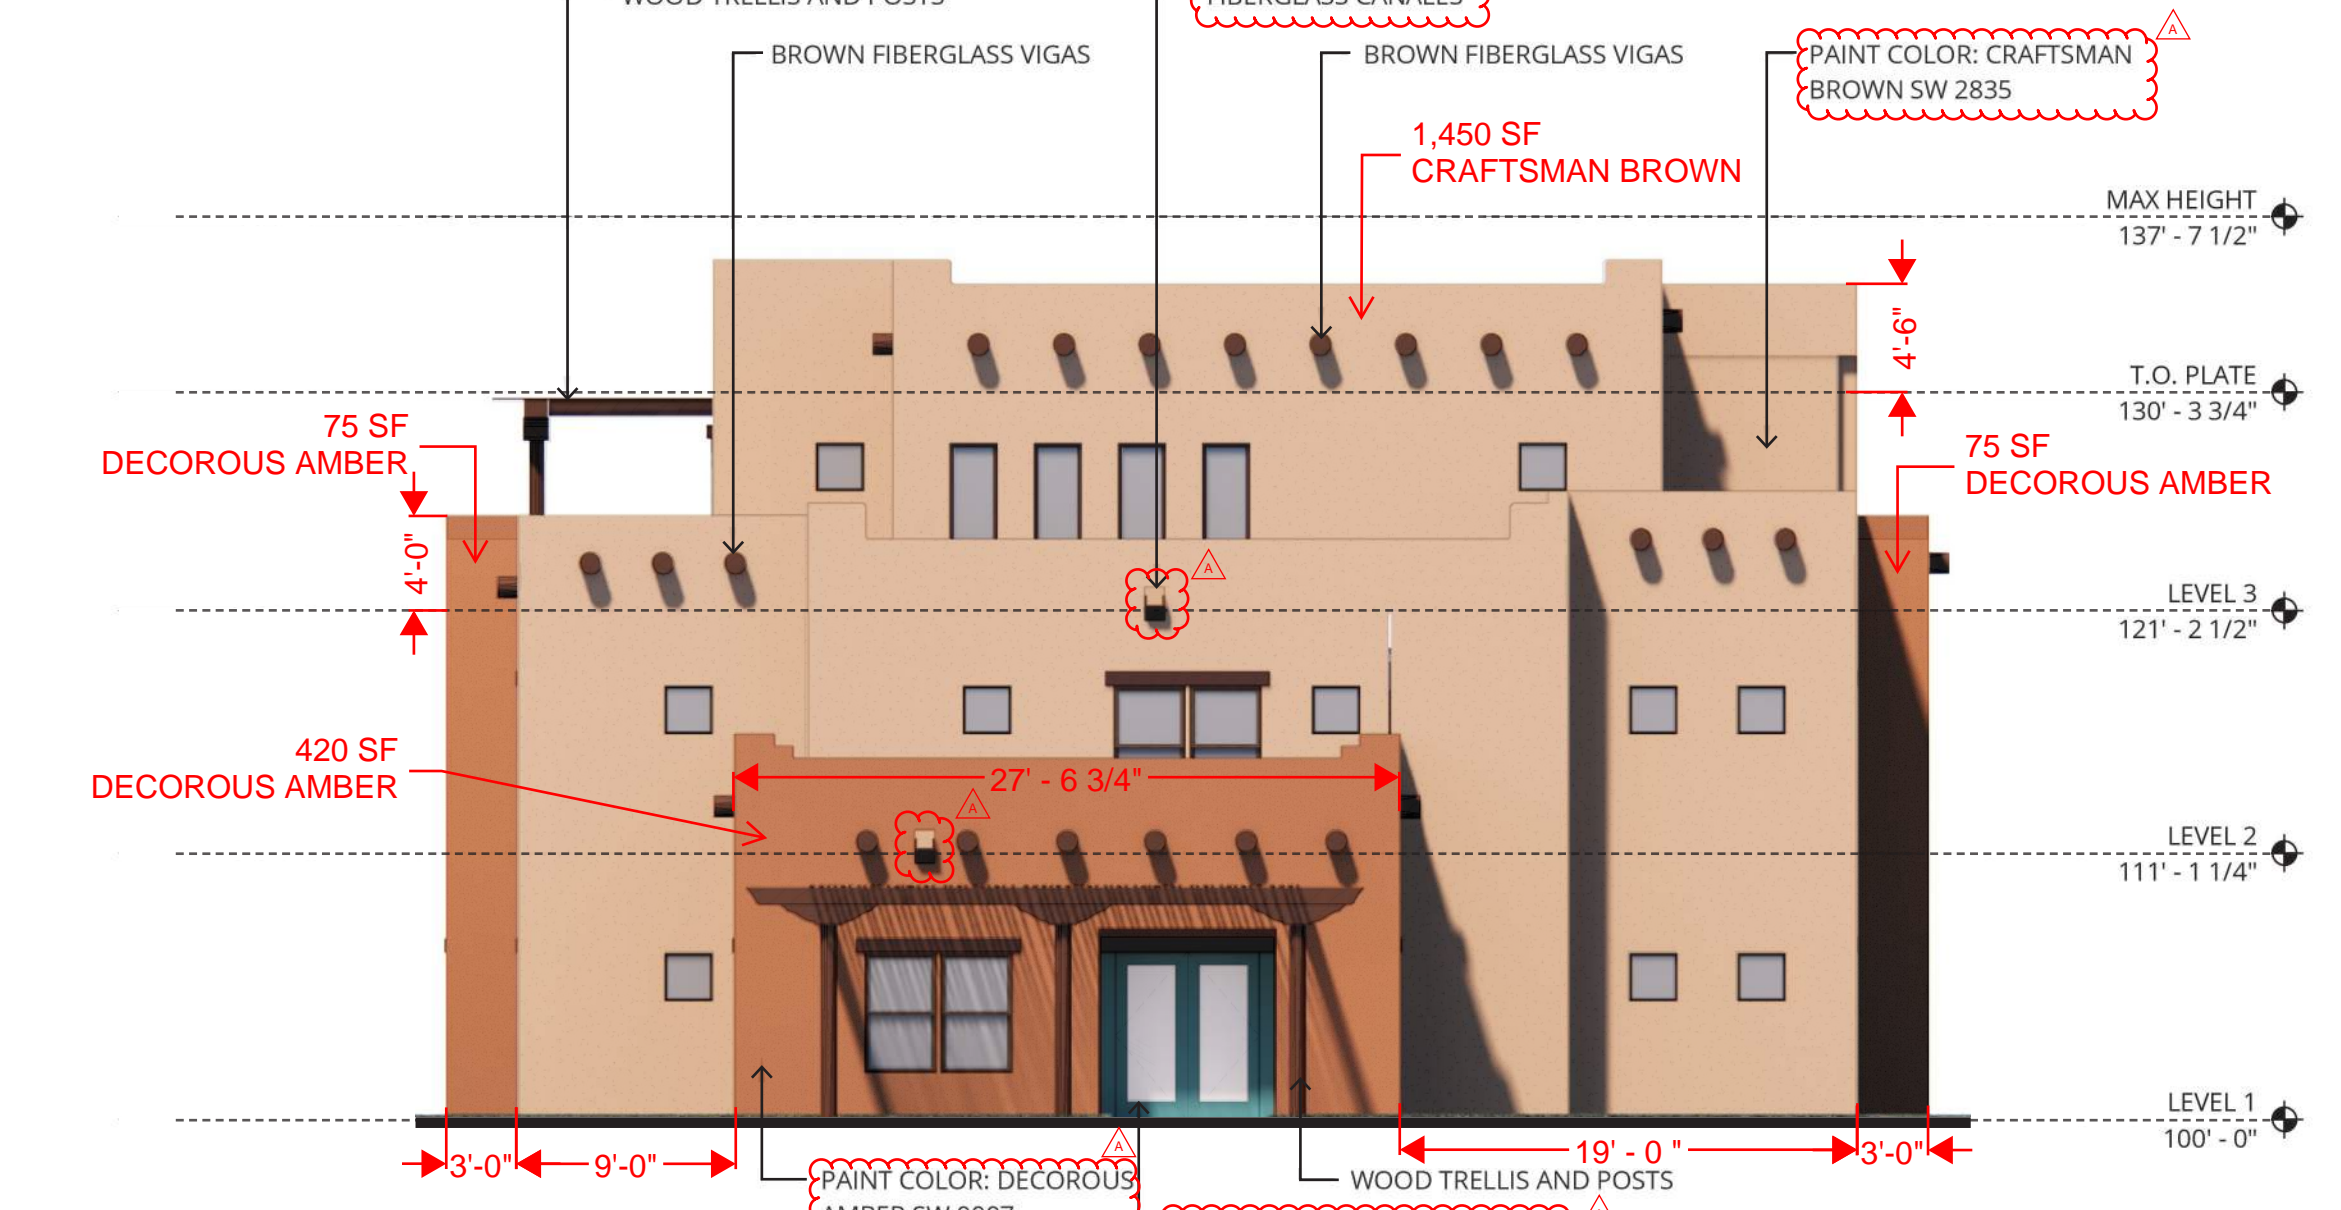

4 SOUTH ELEVATION - IL WING
1/8" = 1'-0"

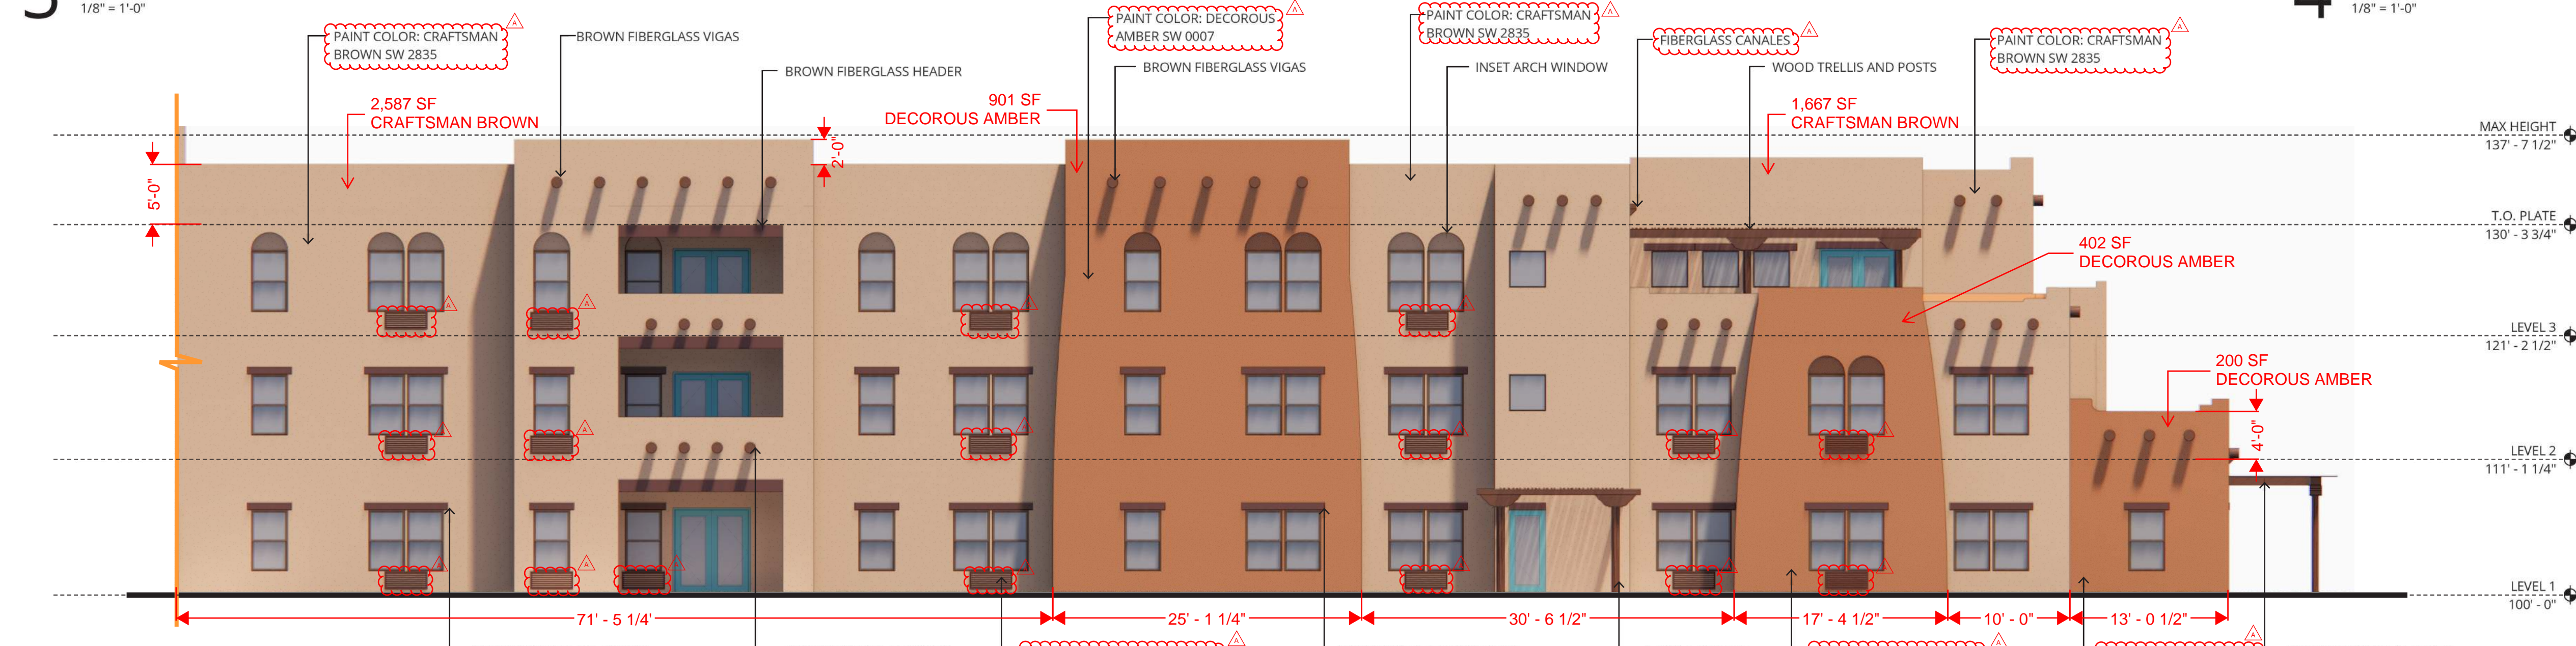

5 WEST ELEVATION - IL WING
1/8" = 1'-0"



6 EAST ELEVATION - IL WING
1/8" = 1'-0"

NOT FOR CONSTRUCTION


Ankrom Moisan
 38 NORTHWEST DAVIS, SUITE 300
 PORTLAND, OR 97209
 503.245.7100
 1505 5TH AVE, SUITE 300
 SEATTLE, WA 98101
 206.576.1600
 1014 HOWARD STREET
 SAN FRANCISCO, CA 94103
 415.252.7063
 © ANKROM MOISAN ARCHITECTS, INC.

ATIVO SENIOR LIVING AT ALBUQUERQUE
 4500 QUAKER HEIGHTS PL.
 ALBUQUERQUE, NM
 LINK SENIOR DEVELOPMENT


REVISION	DATE	REASON FOR ISSUE

BUILDING ELEVATIONS


PROJECT NUMBER
194000

SHEET NUMBER
A3.12



9/16/2020 9:47:46 AM

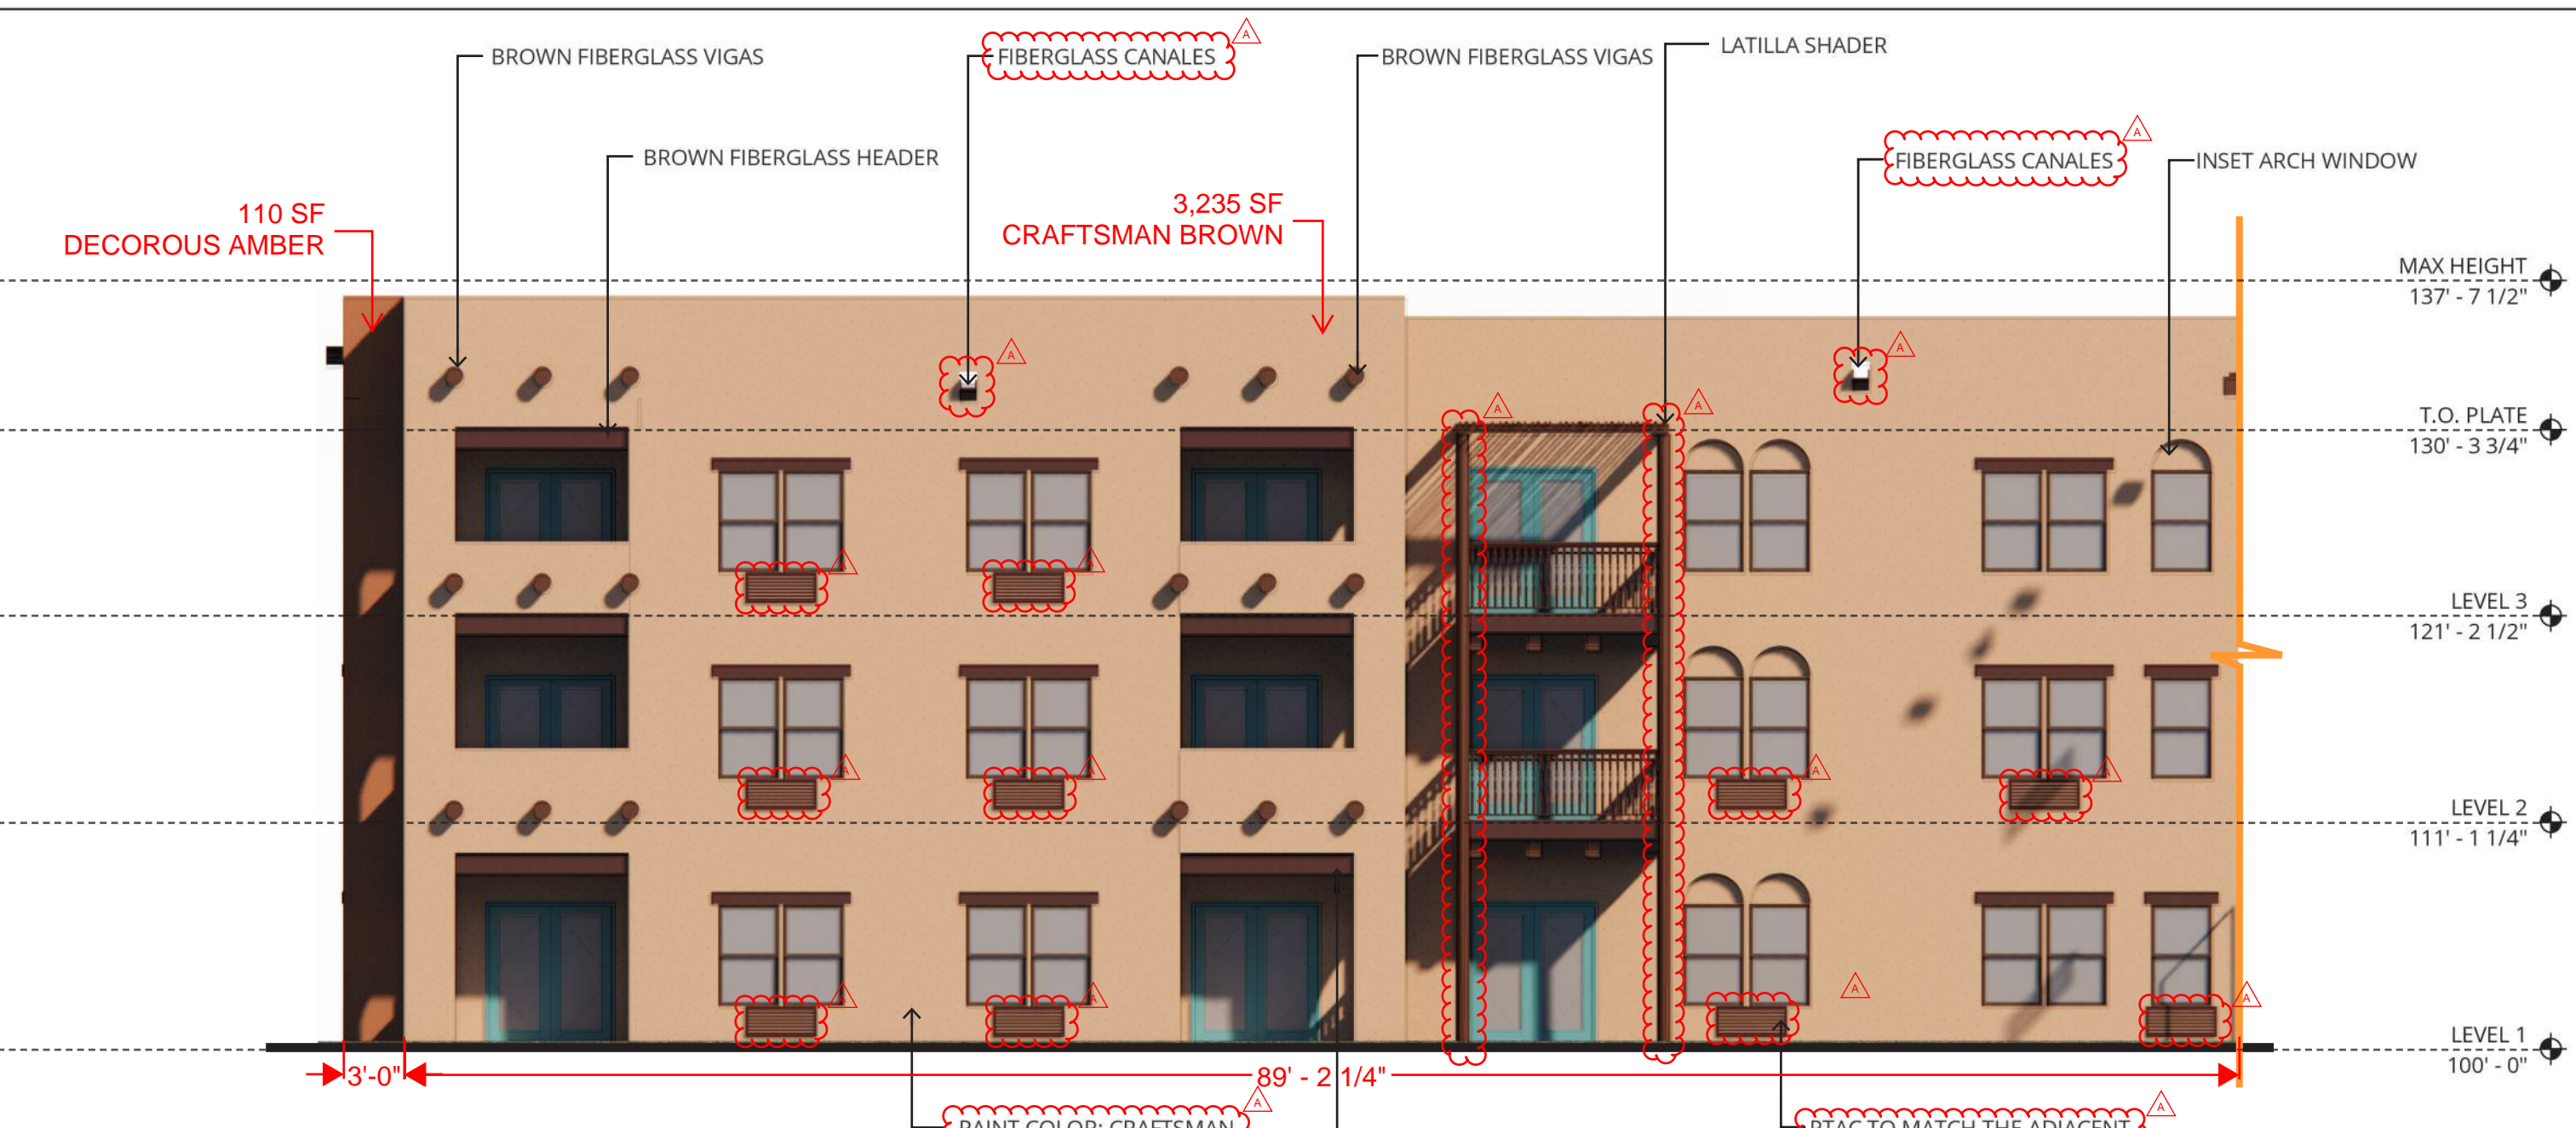


1 NORTH ELEVATION - IL WING
1/8" = 1'-0"

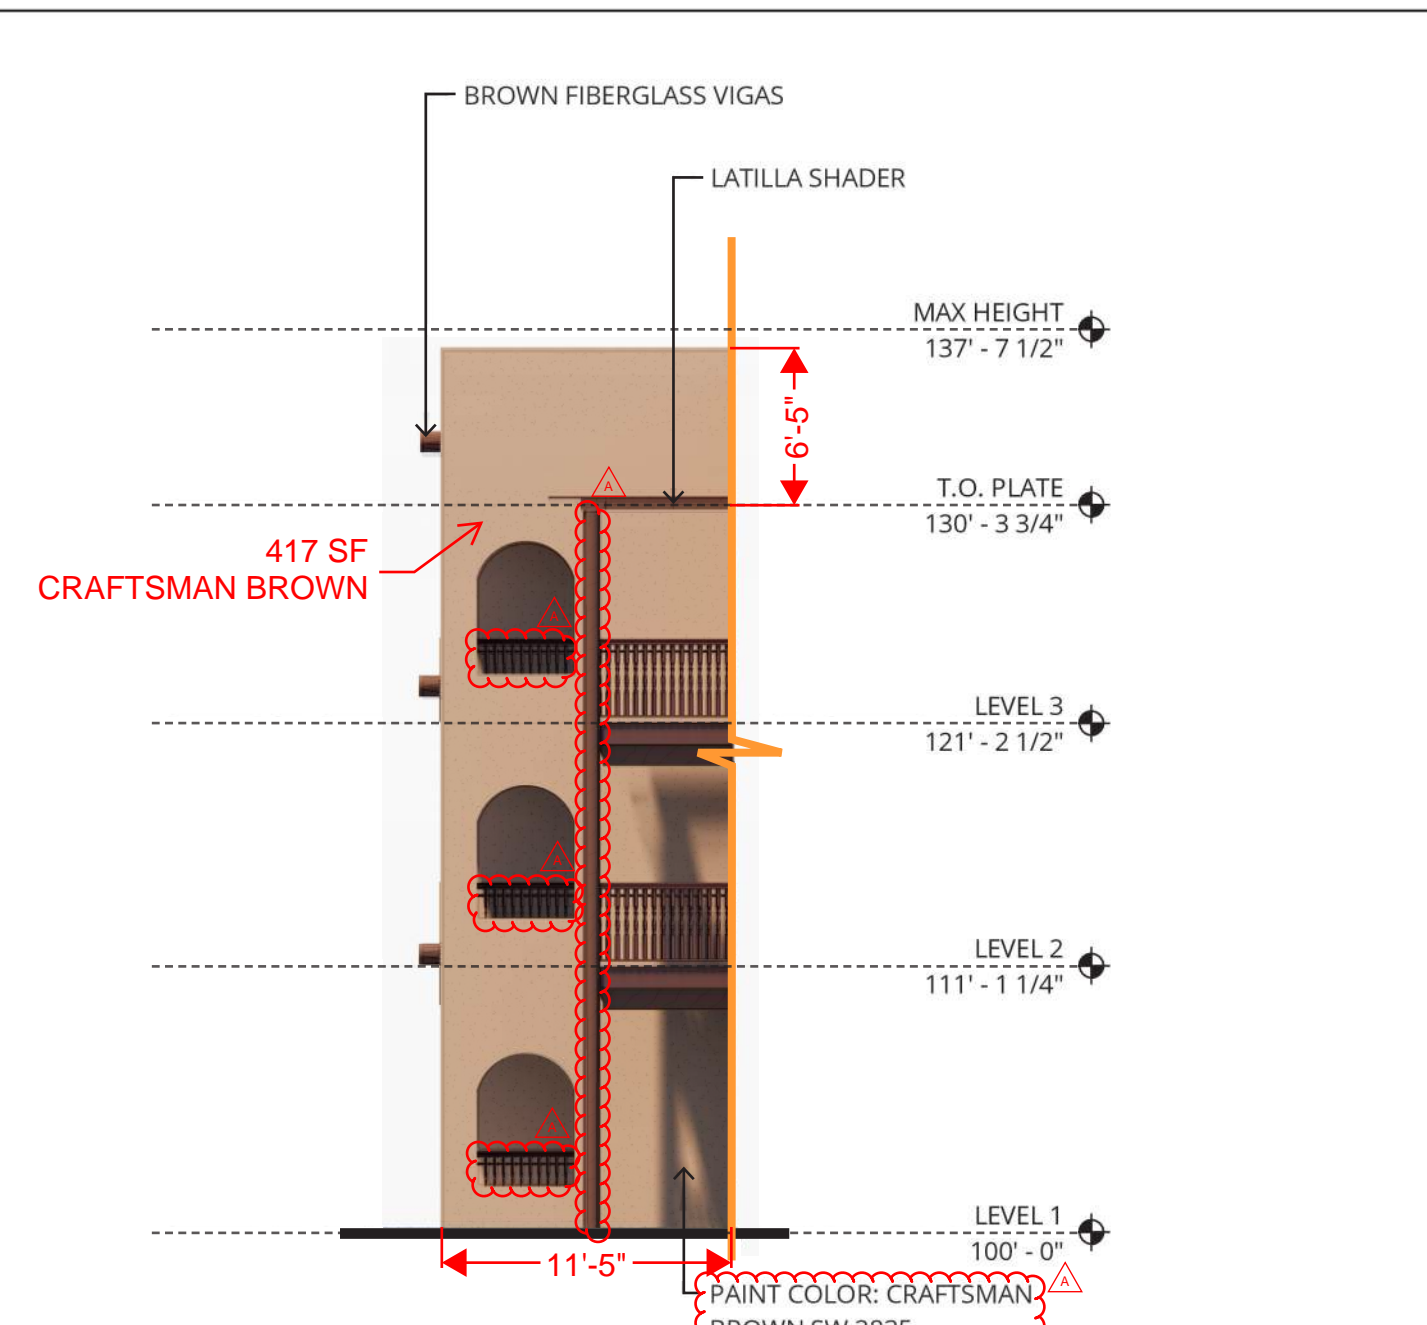


2 WEST ELEVATION - IL WING NORTH BAY
1/8" = 1'-0"

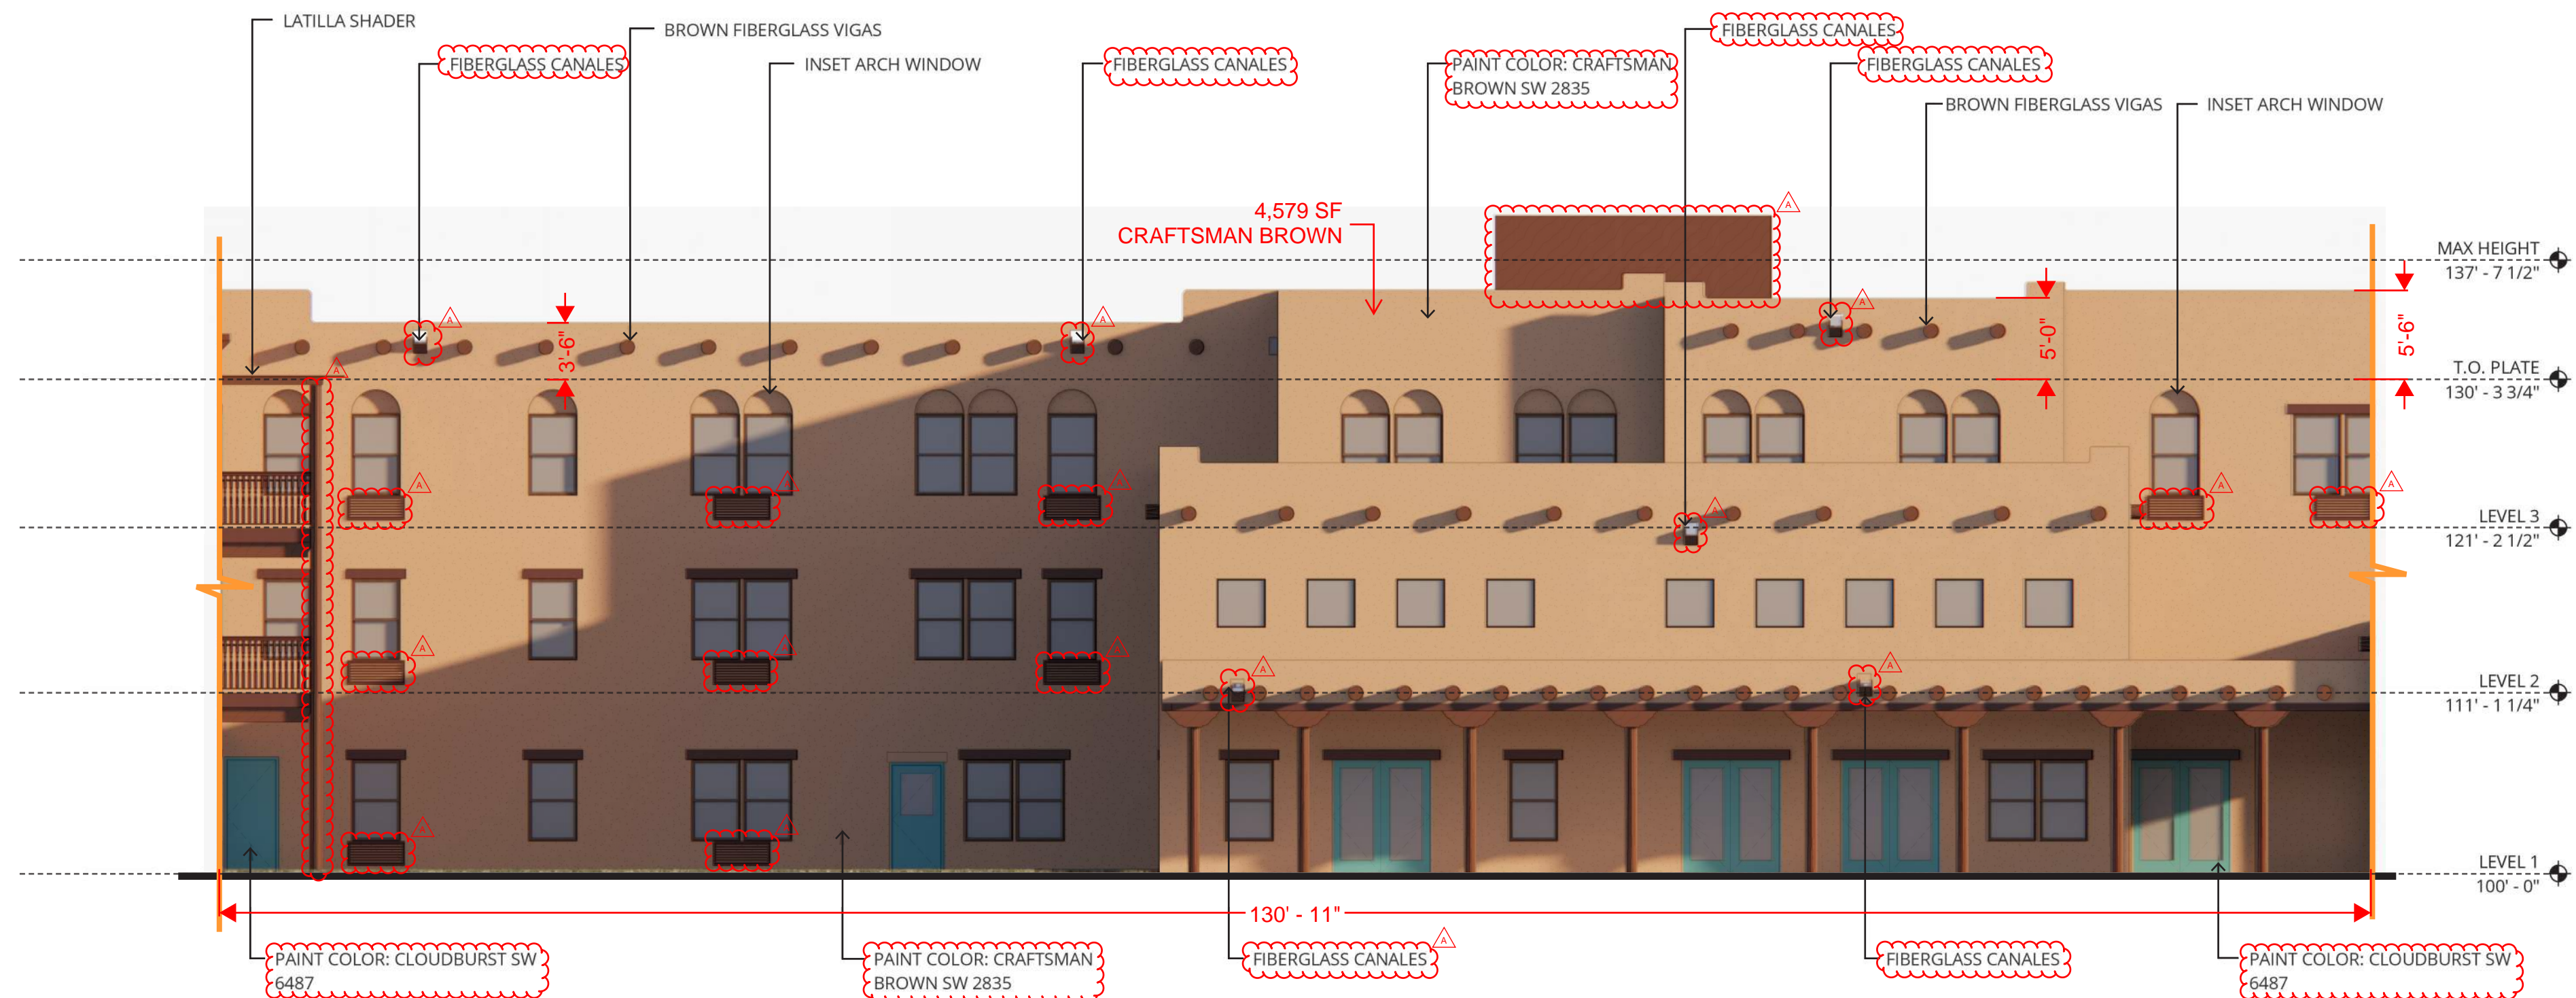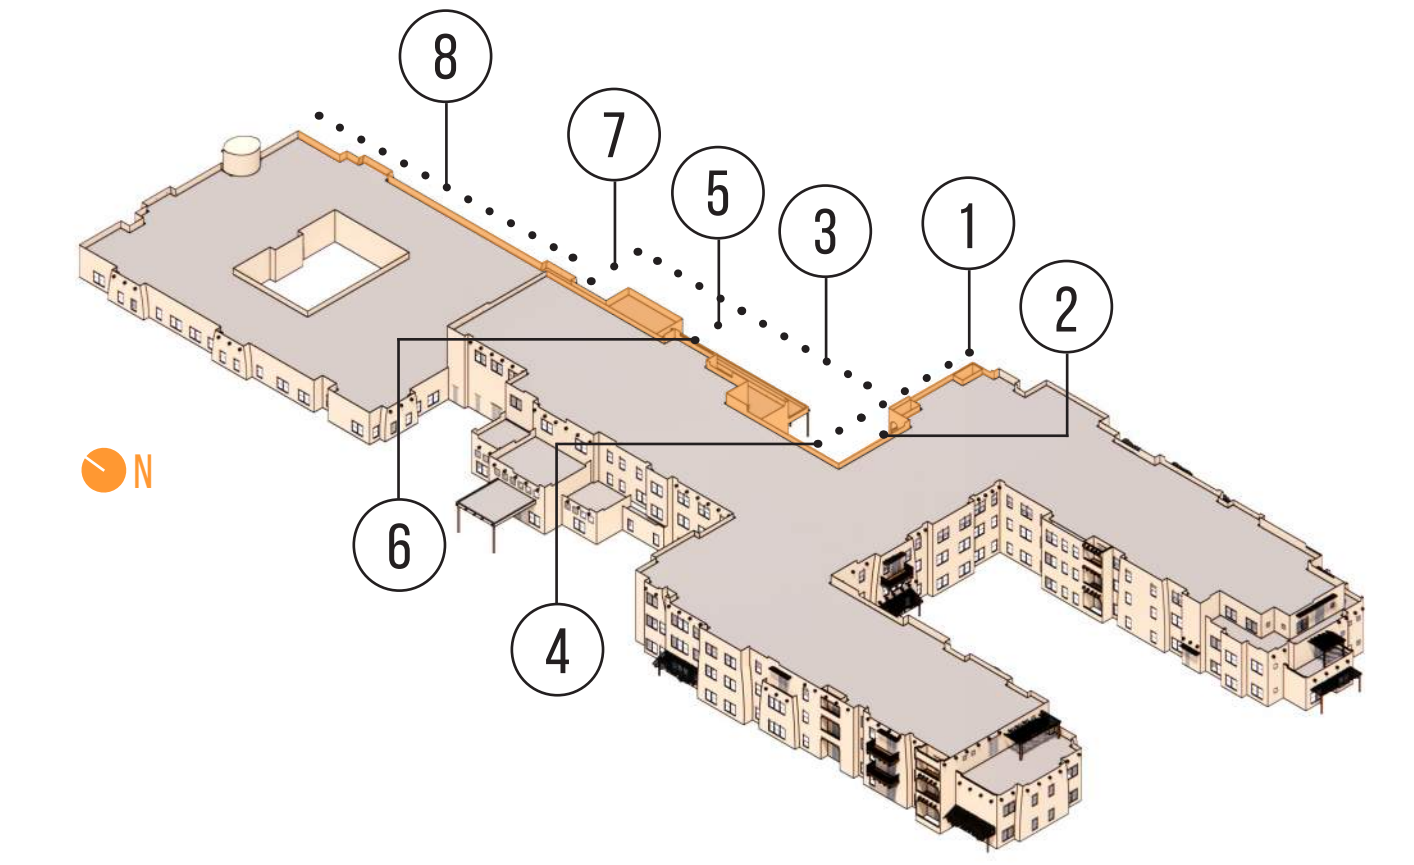


3 EAST ELEVATION - AL/IL DINING
1/8" = 1'-0"

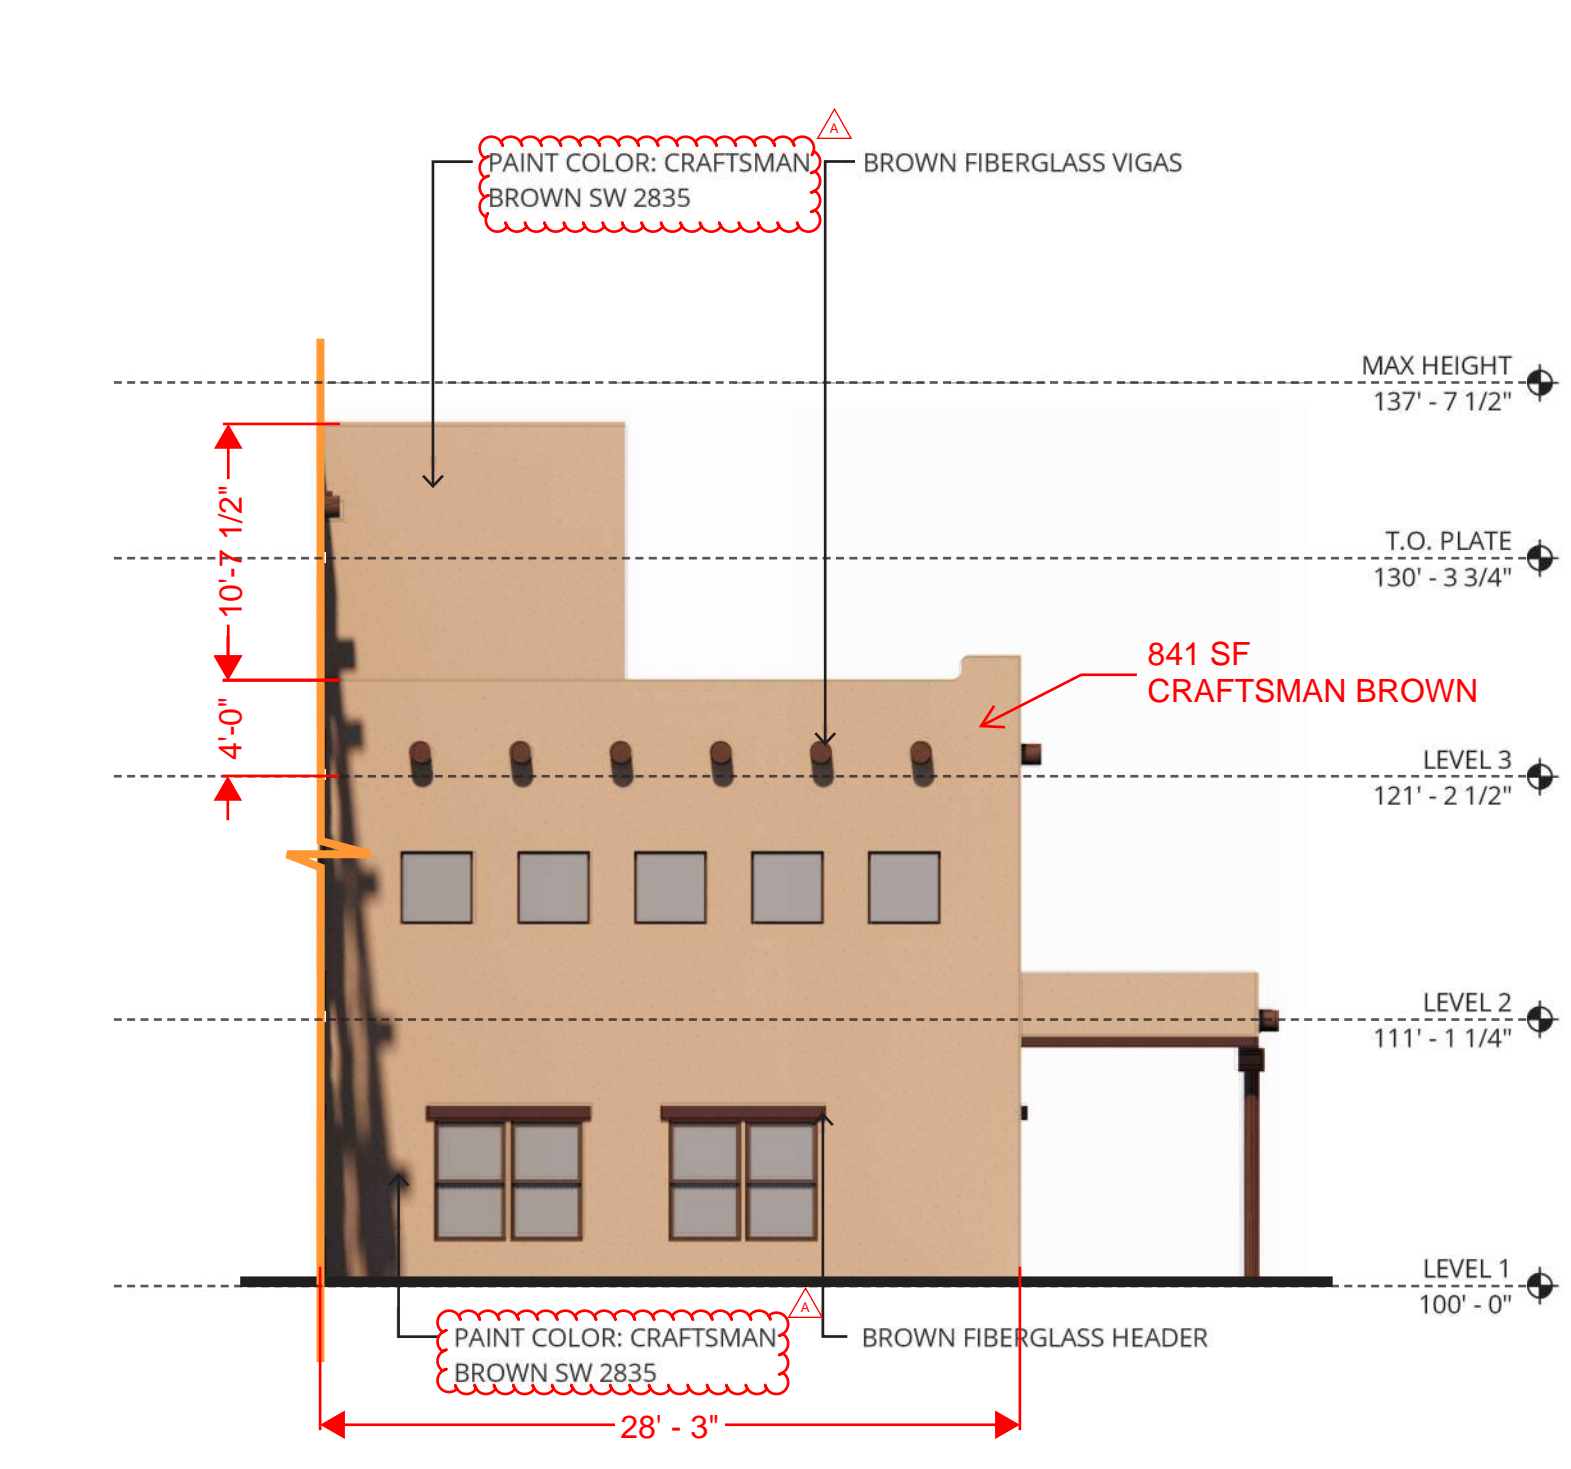


4 PARTIAL SOUTH ELEVATION - AL/IL DINING
1/8" = 1'-0"

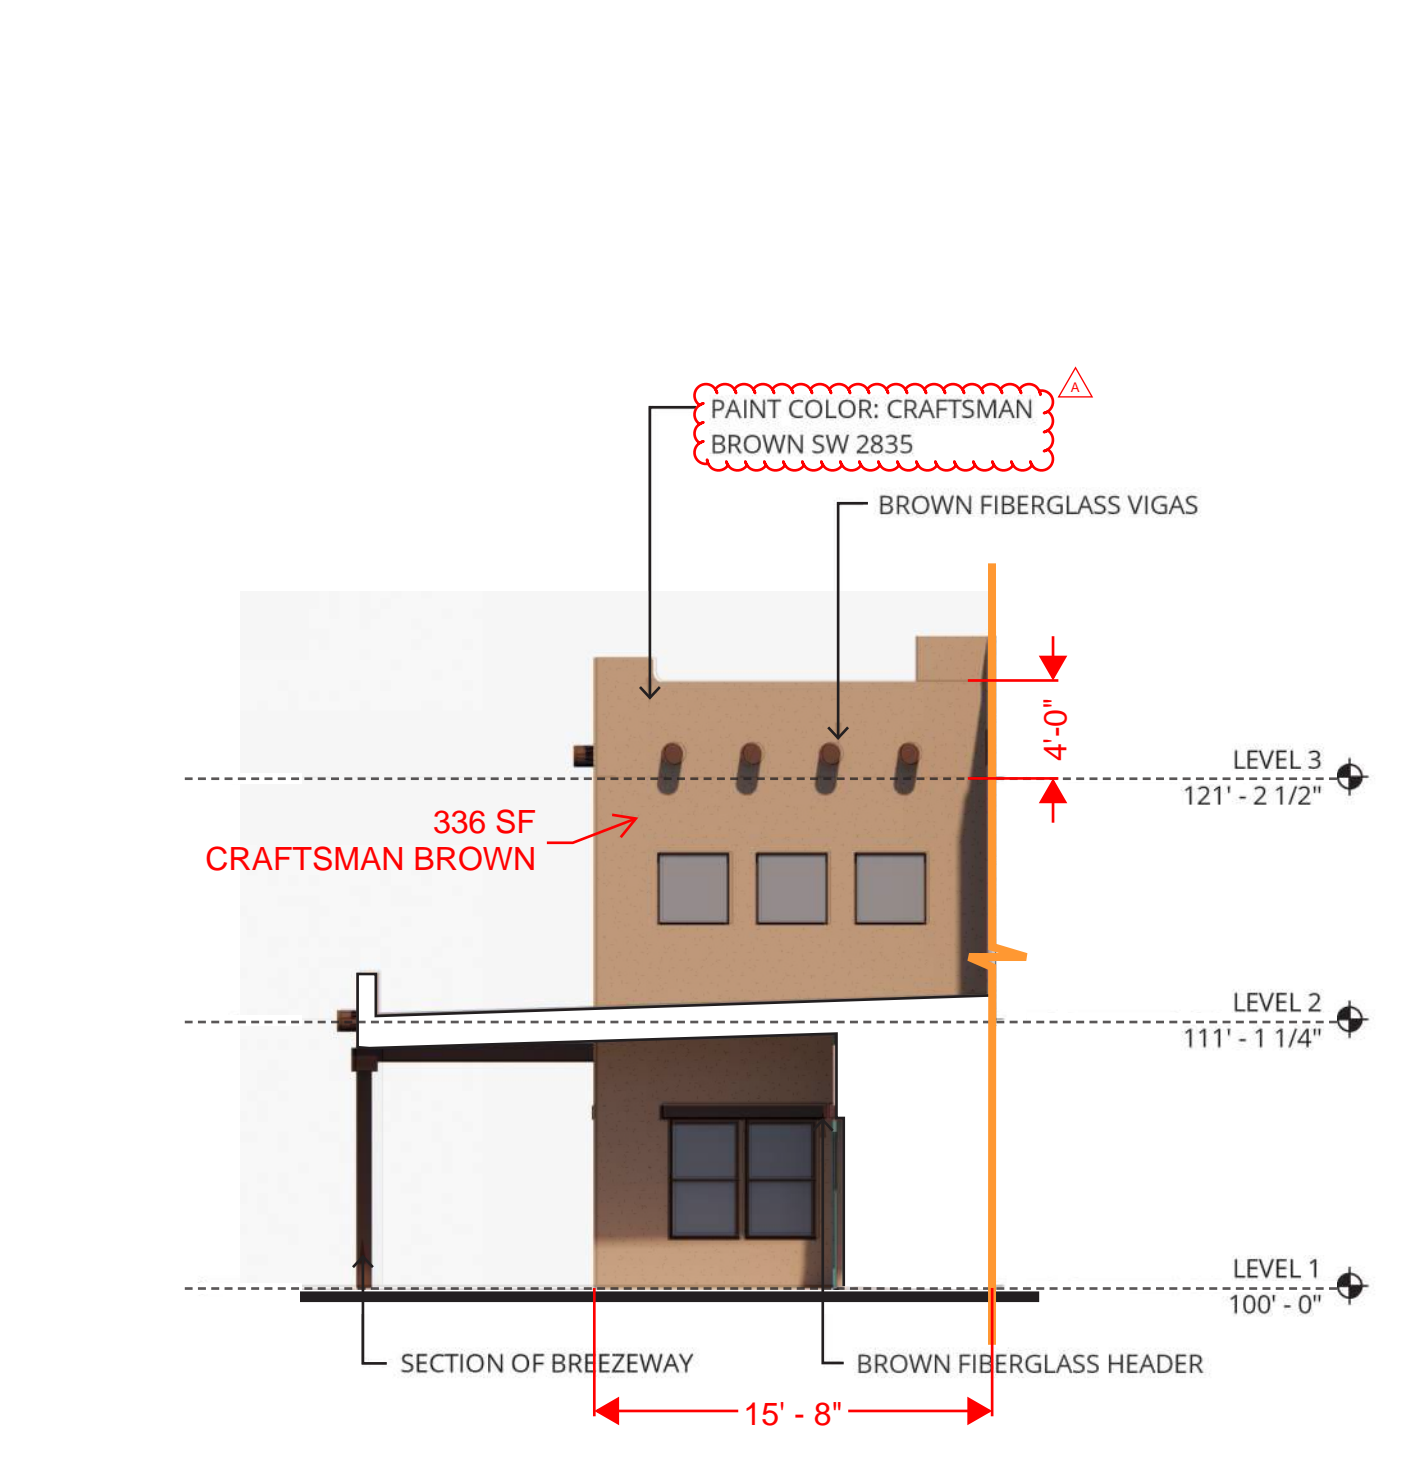


5 PARTIAL NORTH ELEVATION - AL/IL DINING
1/8" = 1'-0"

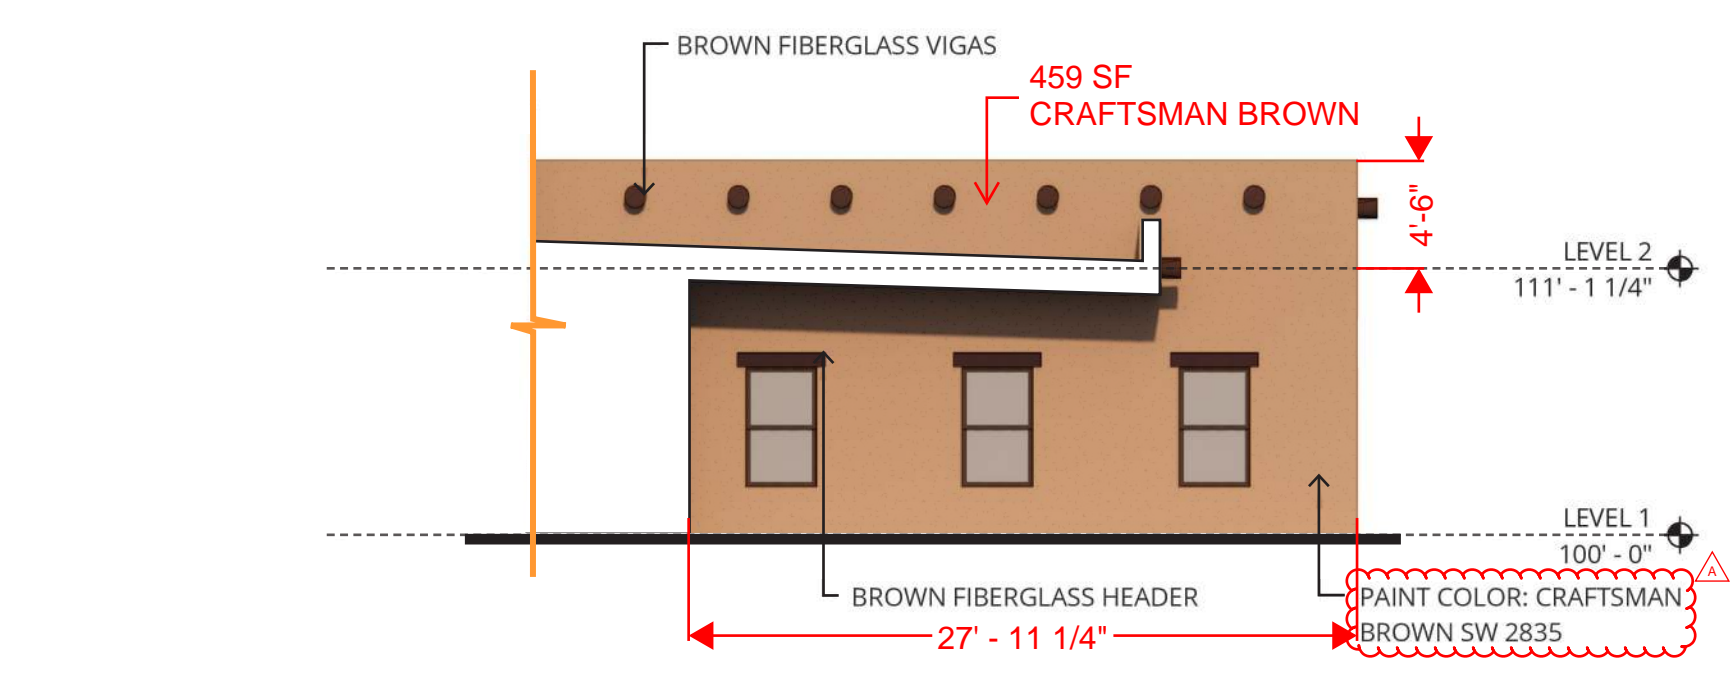

6 PARTIAL SOUTH ELEVATION - KITCHEN
1/8" = 1'-0"

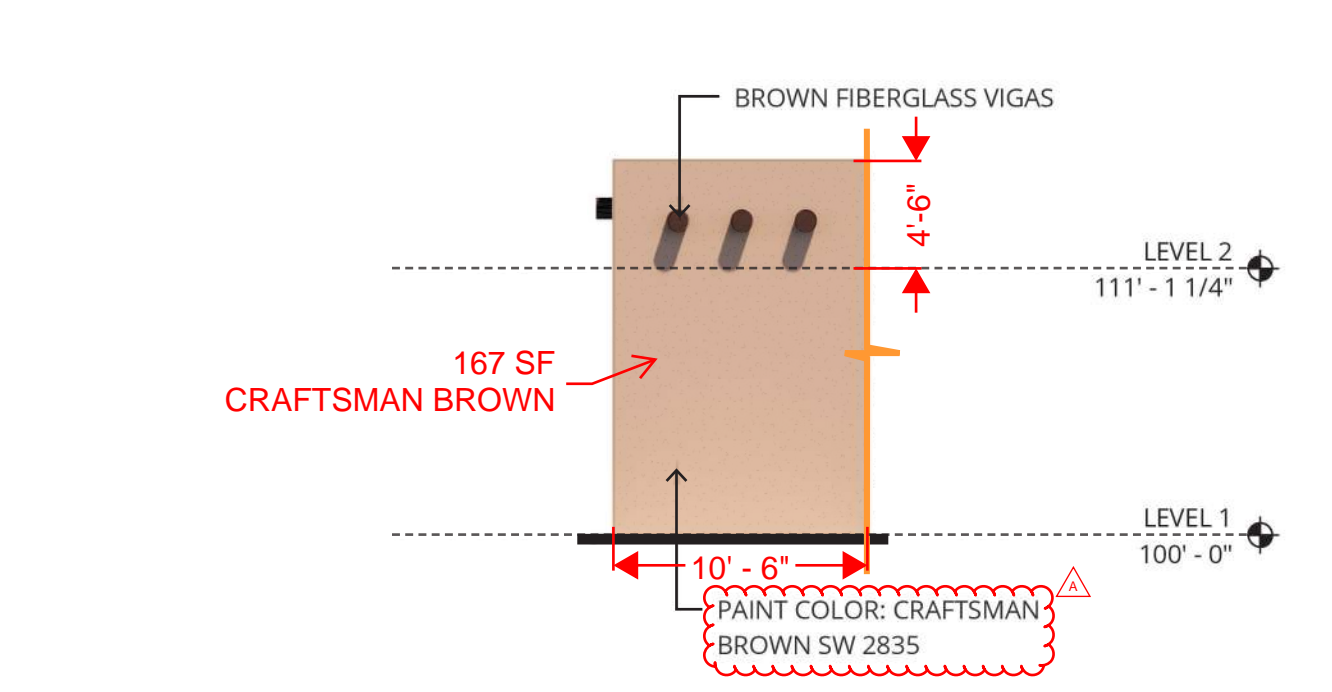

7 PARTIAL NORTH ELEVATION - KITCHEN
1/8" = 1'-0"

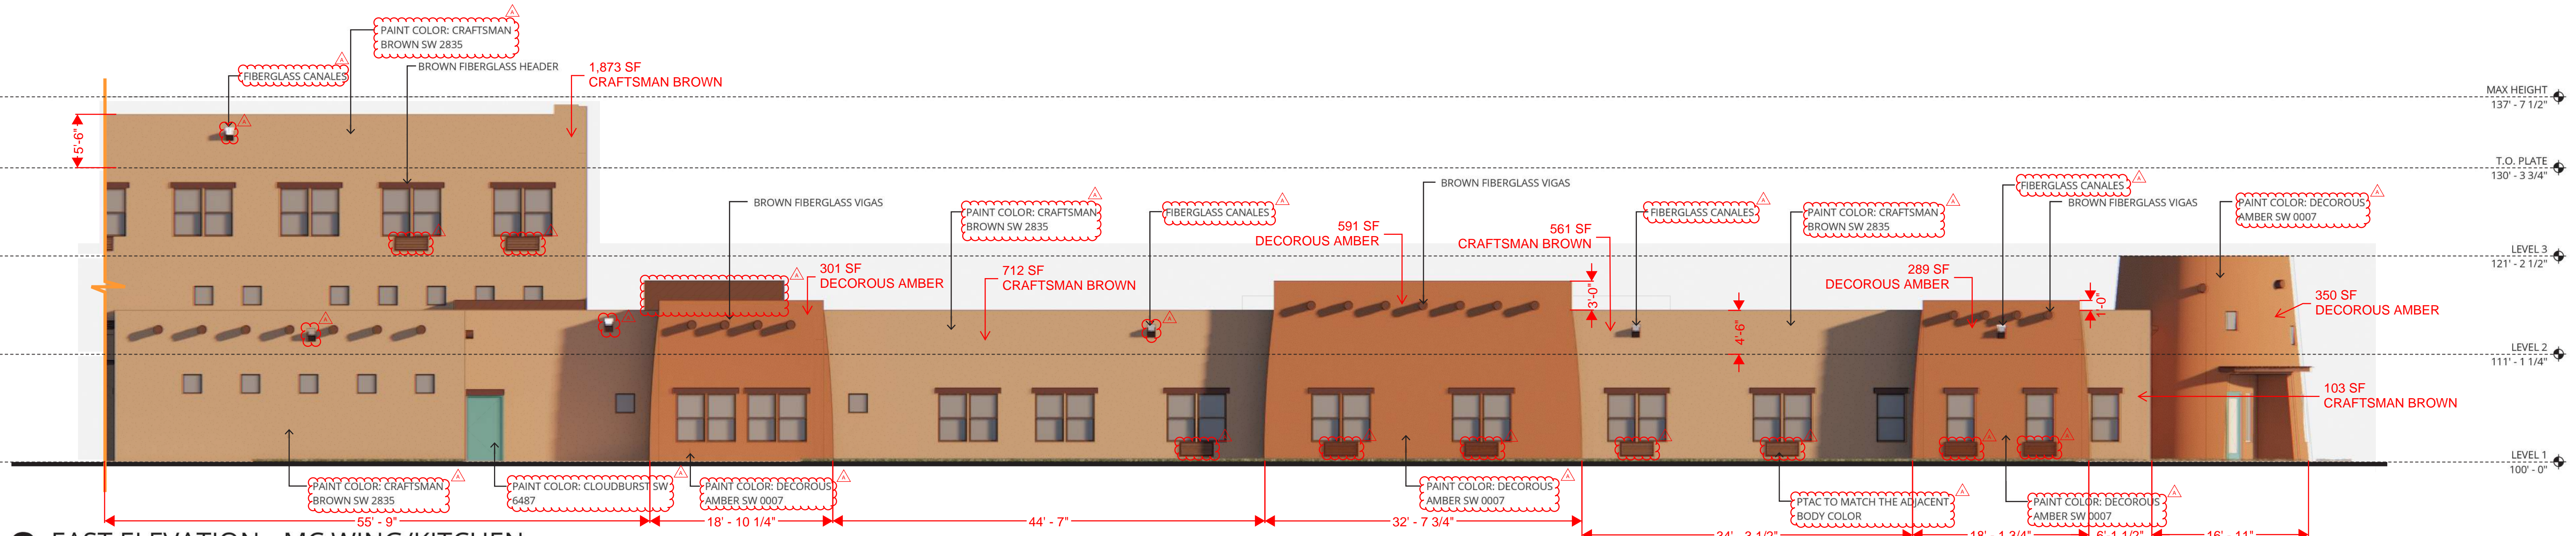

8 EAST ELEVATION - MC WING/KITCHEN
1/8" = 1'-0"

NOT FOR CONSTRUCTION

Ankrom Moisan
 38 NORTHWEST DAVIS, SUITE 300
 PORTLAND, OR 97209
 503.245.7100
 1505 5TH AVE, SUITE 300
 SEATTLE, WA 98101
 206.576.1600
 1014 HOWARD STREET
 SAN FRANCISCO, CA 94103
 415.252.7063
 © ANKROM MOISAN ARCHITECTS, INC.

ATIVO SENIOR LIVING AT ALBUQUERQUE
 4500 QUAKER HEIGHTS PL.
 ALBUQUERQUE, NM
 LINK SENIOR DEVELOPMENT

REVISION	DATE	REASON FOR ISSUE

BUILDING ELEVATIONS



PROJECT NUMBER
194000

SHEET NUMBER
A3.13


Cl:\Bent Projects\194000-20-Albuquerque_Central\194000-20-Albuquerque.dwg




38 NORTHWEST DAVIS, SUITE 300
PORTLAND, OR 97209
503.245.7100
1505 5TH AVE, SUITE 300
SEATTLE, WA 98101
206.576.1600
1014 HOWARD STREET
SAN FRANCISCO, CA 94103
415.252.7063
© ANKROM MOISAN ARCHITECTS, INC.

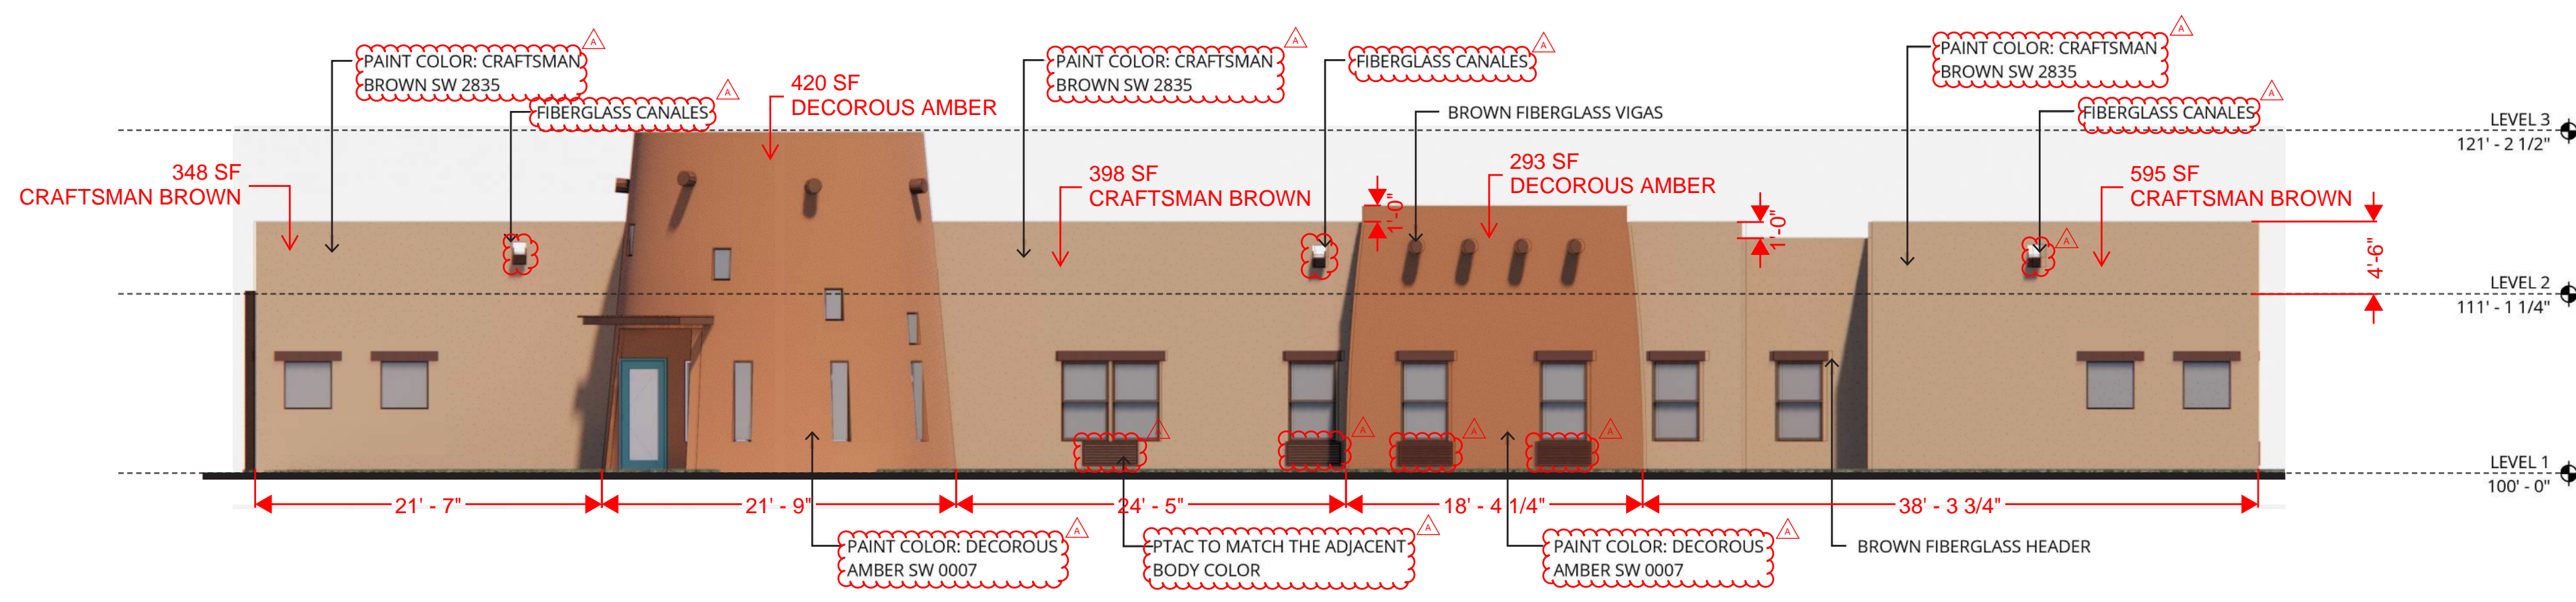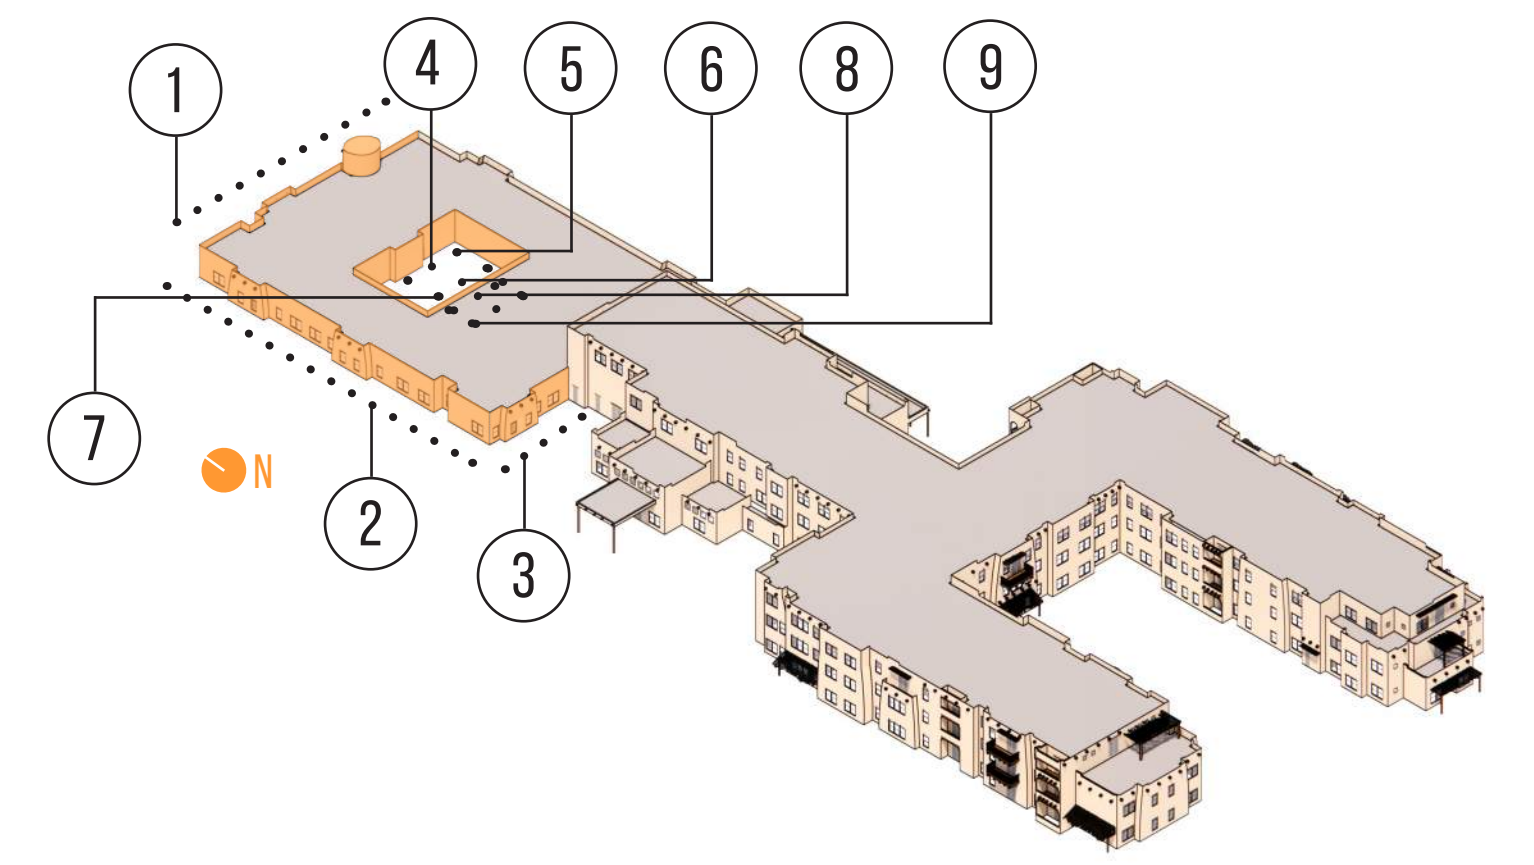


1 NORTH ELEVATION - MC WING
1/8" = 1'-0"

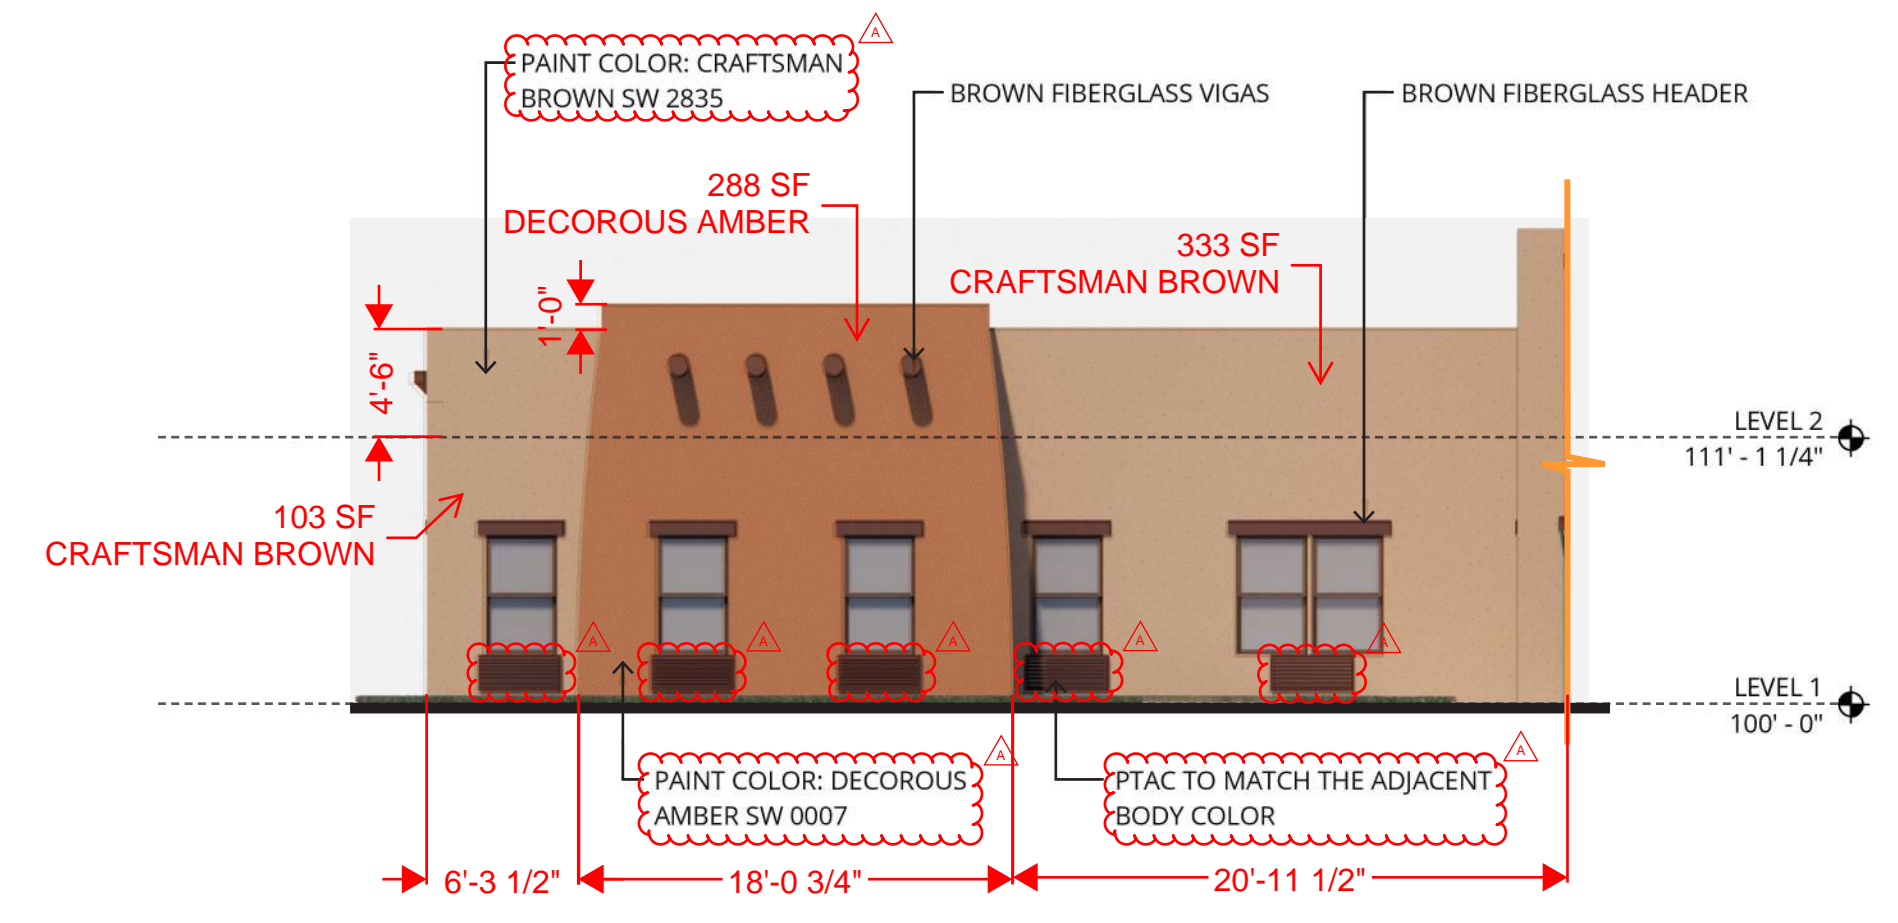


3 SOUTH ELEVATION - MC WING
1/8" = 1'-0"

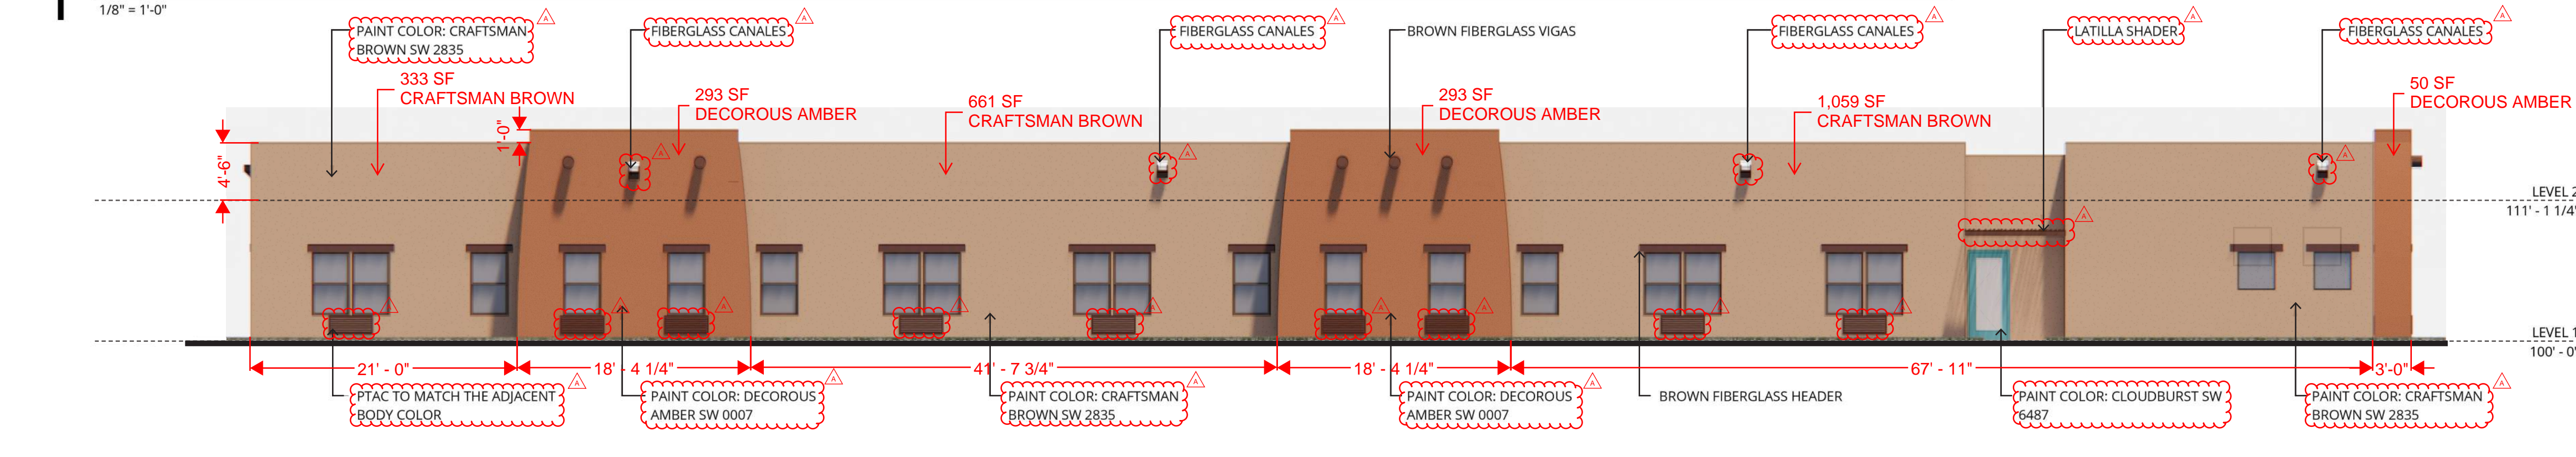


2 WEST ELEVATION - MC WING
1/8" = 1'-0"

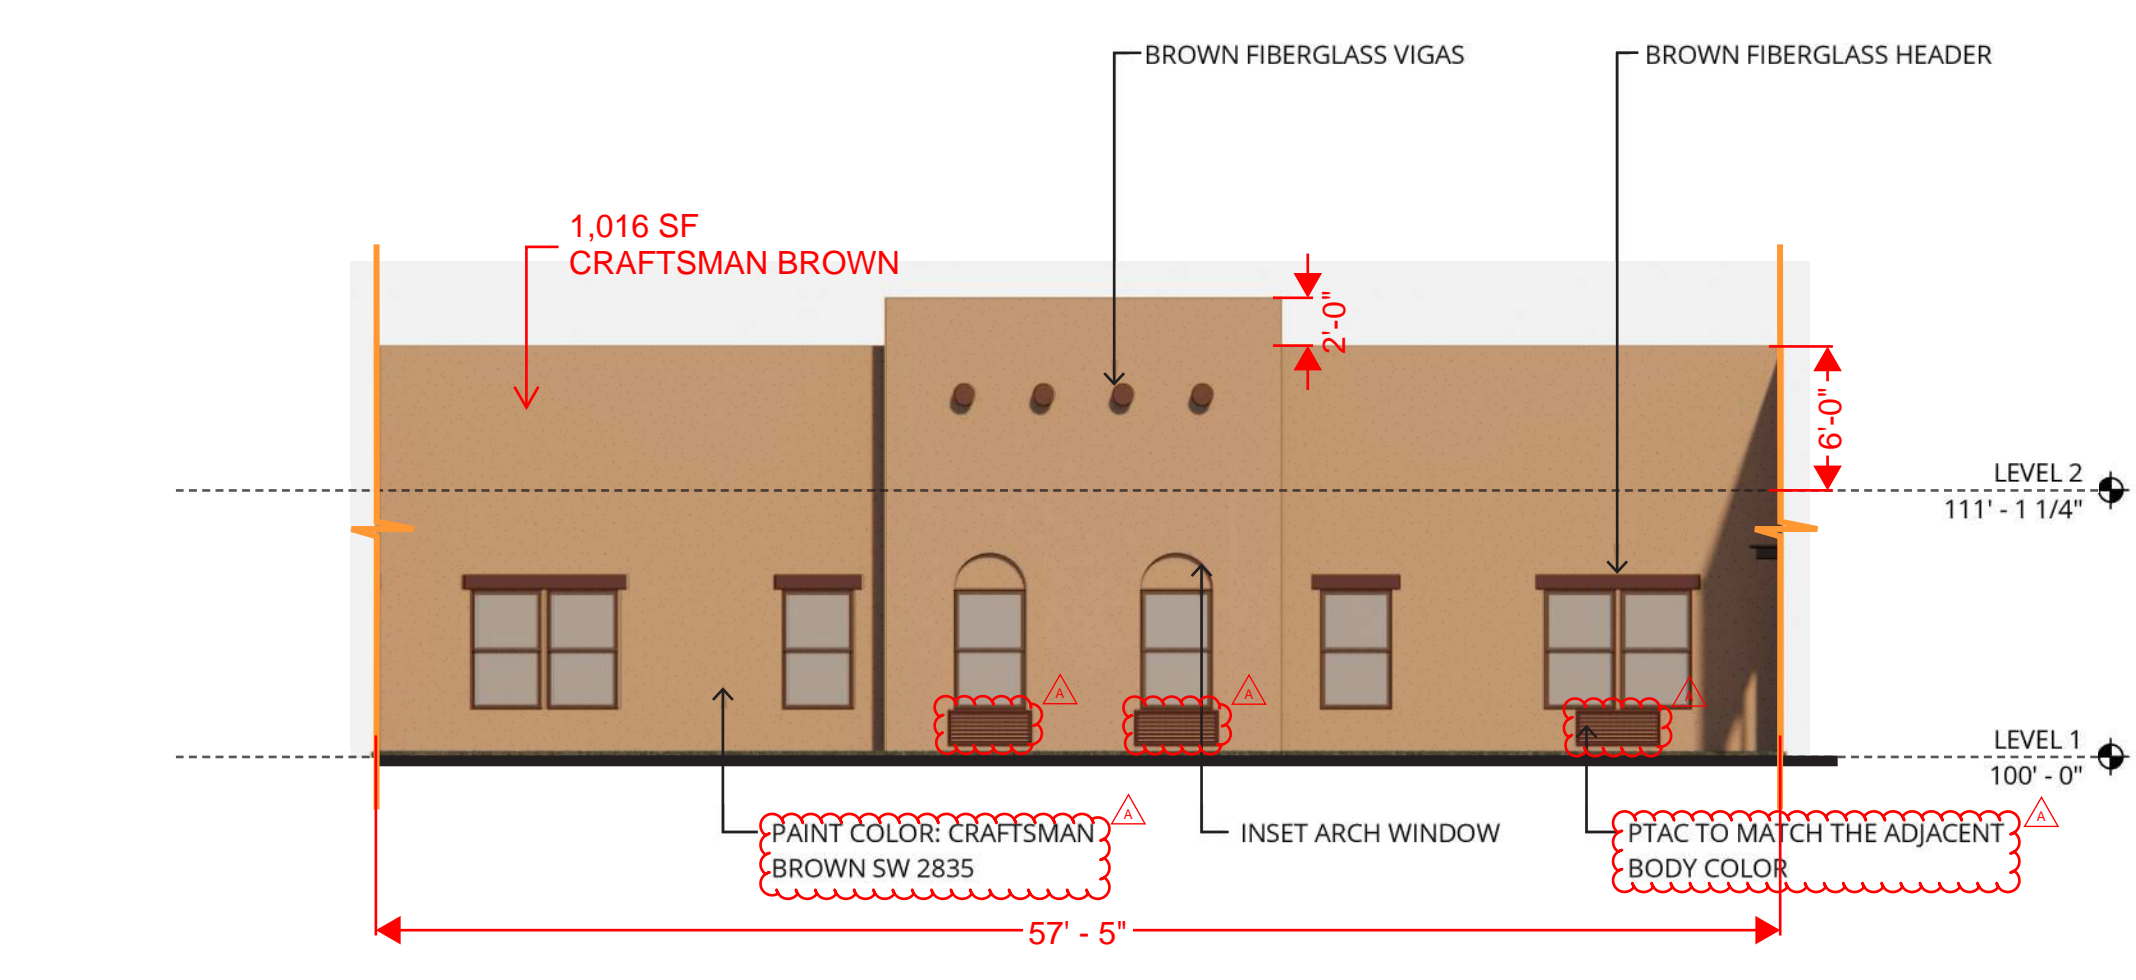


4 NORTH ELEVATION - MC COURTYARD
1/8" = 1'-0"

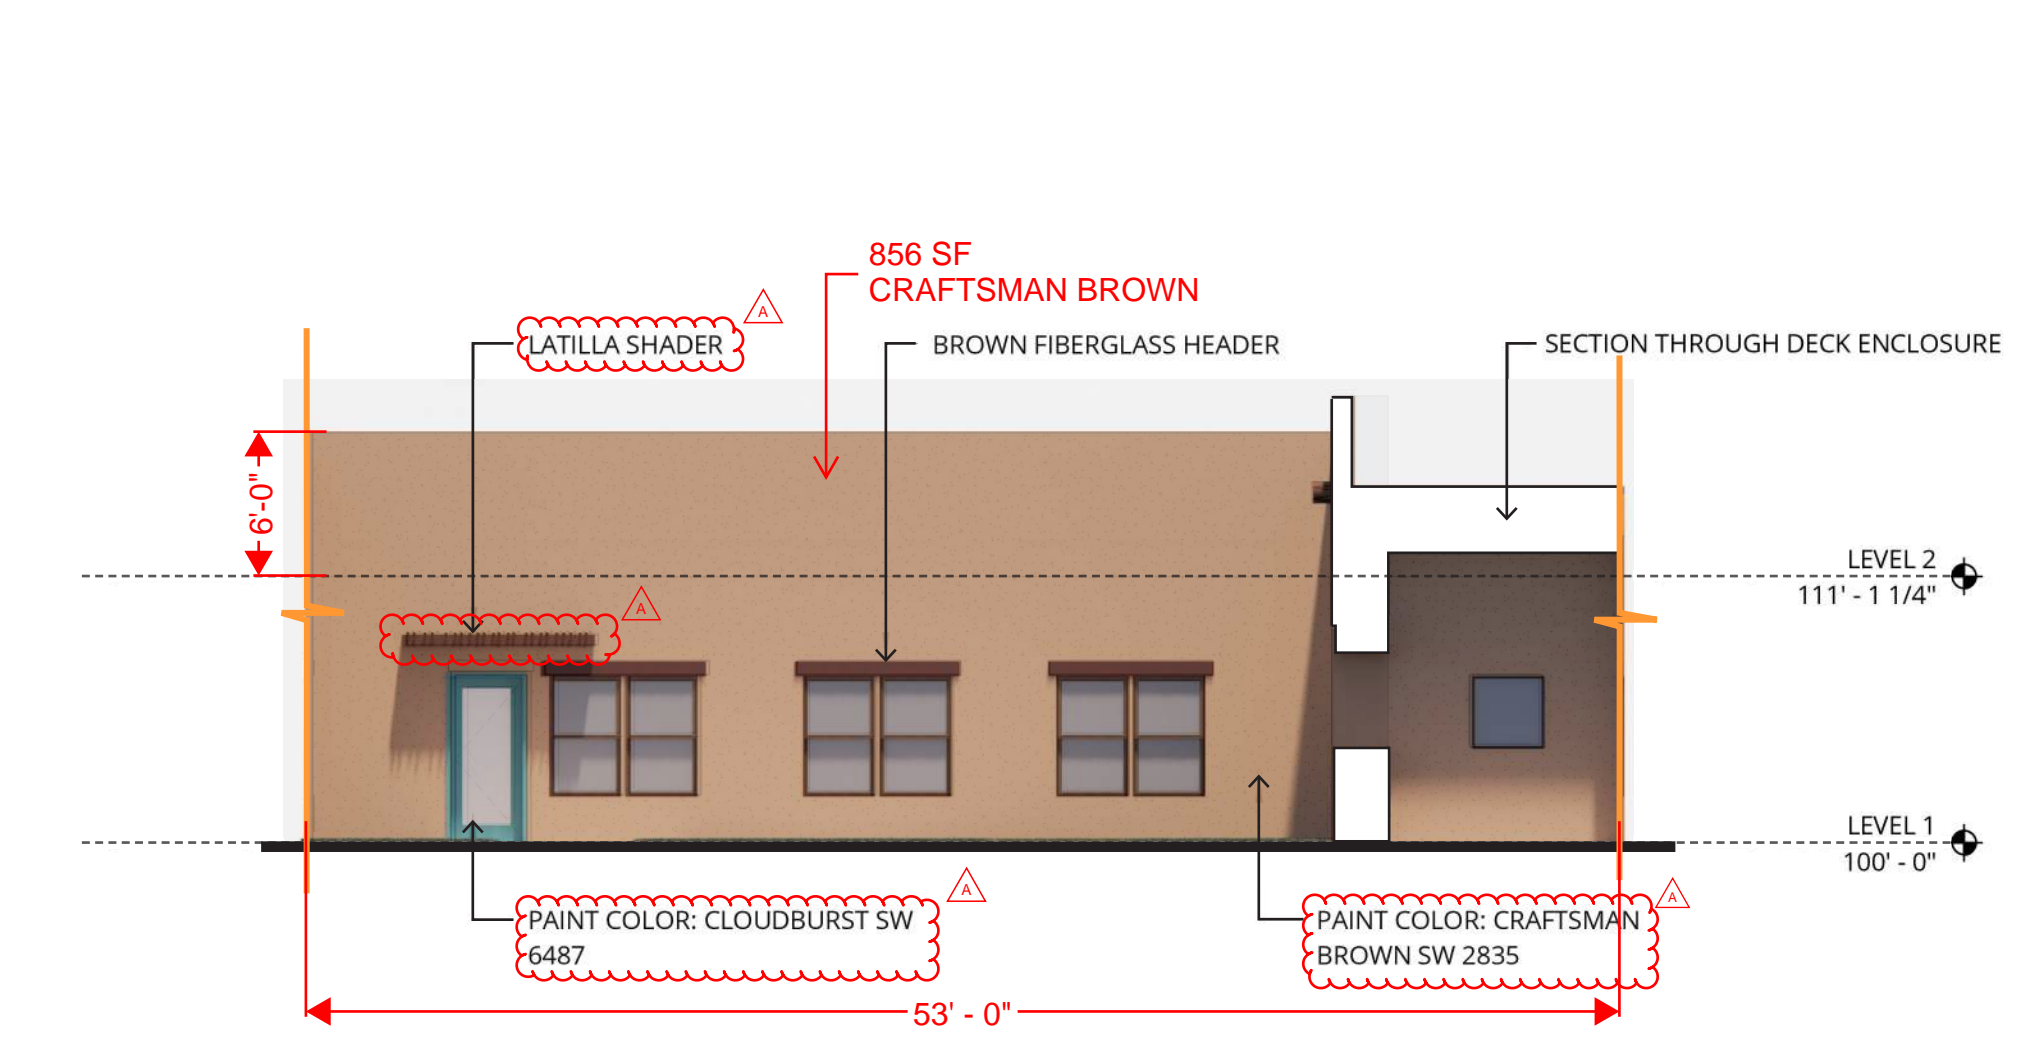


5 EAST ELEVATION - MC COURTYARD
1/8" = 1'-0"

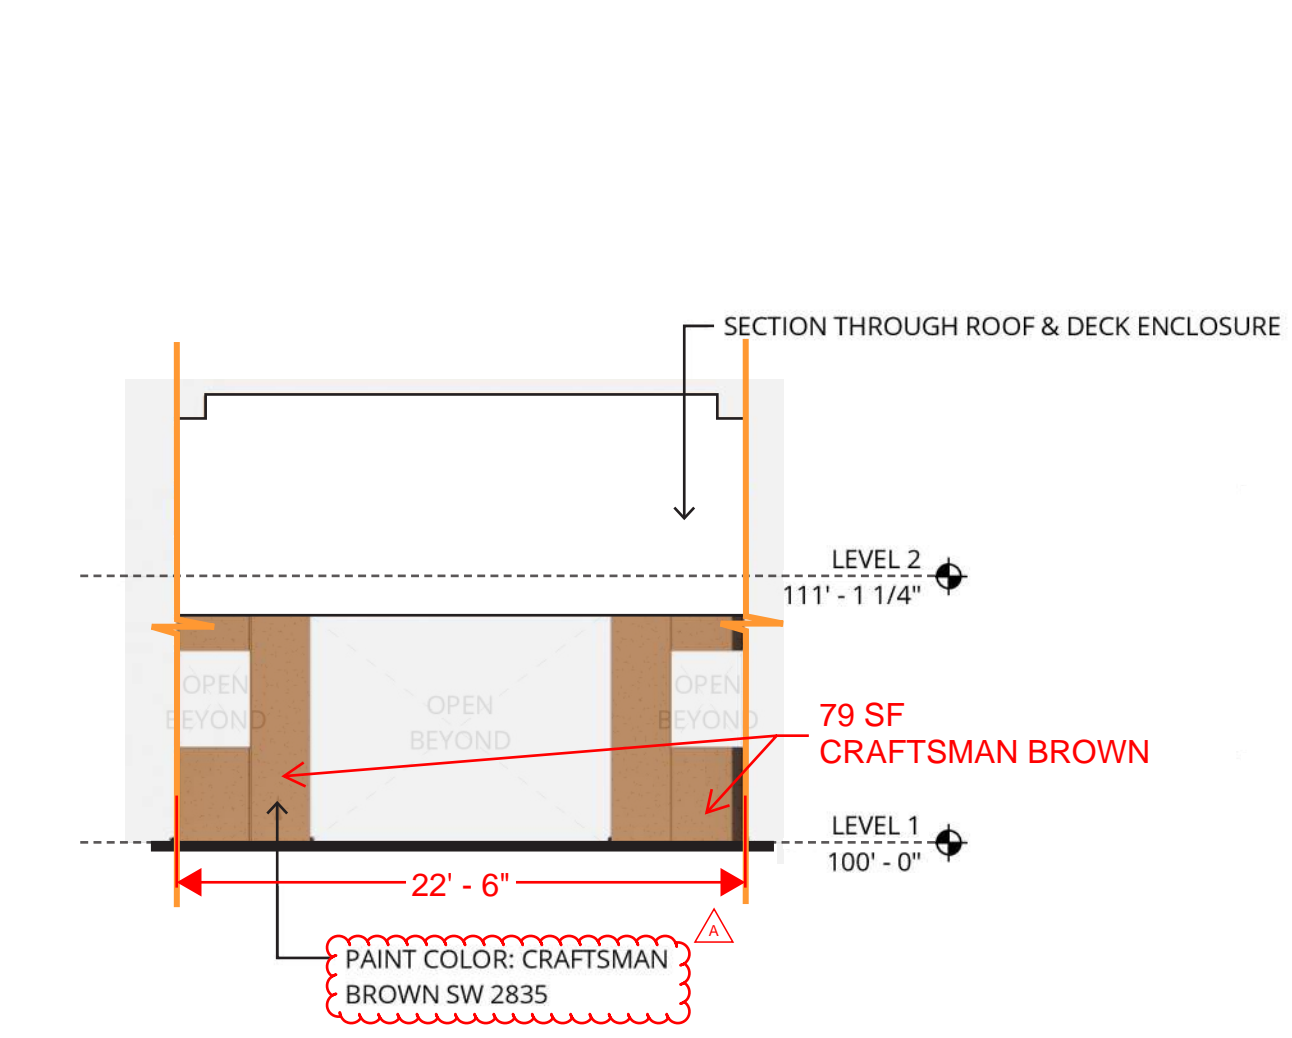


8 NORTH ELEVATION - MC ACTIVITY
1/8" = 1'-0"

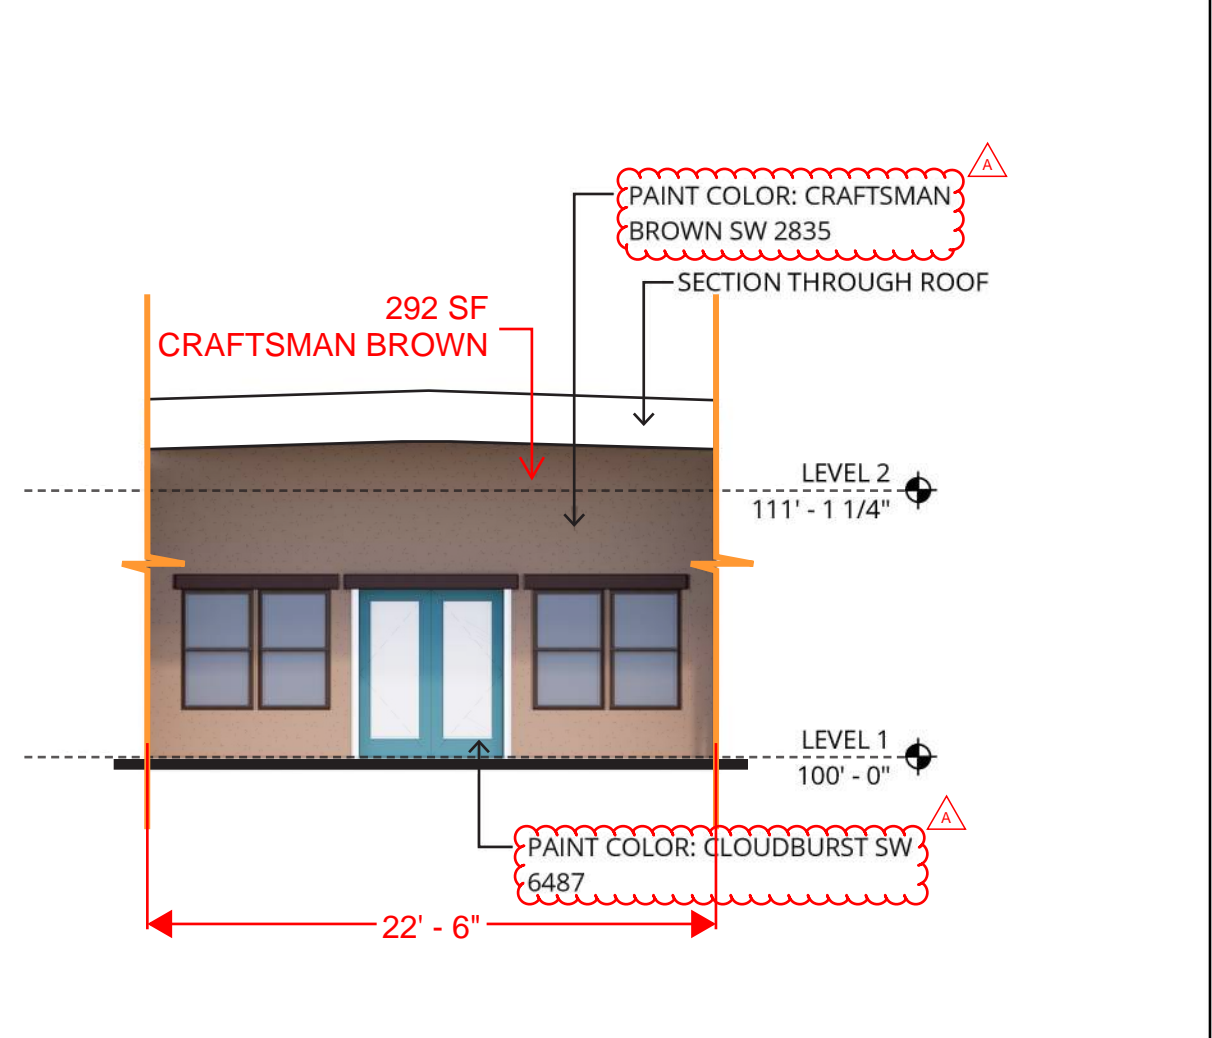

9 SOUTH ELEVATION - MC ACTIVITY
1/8" = 1'-0"

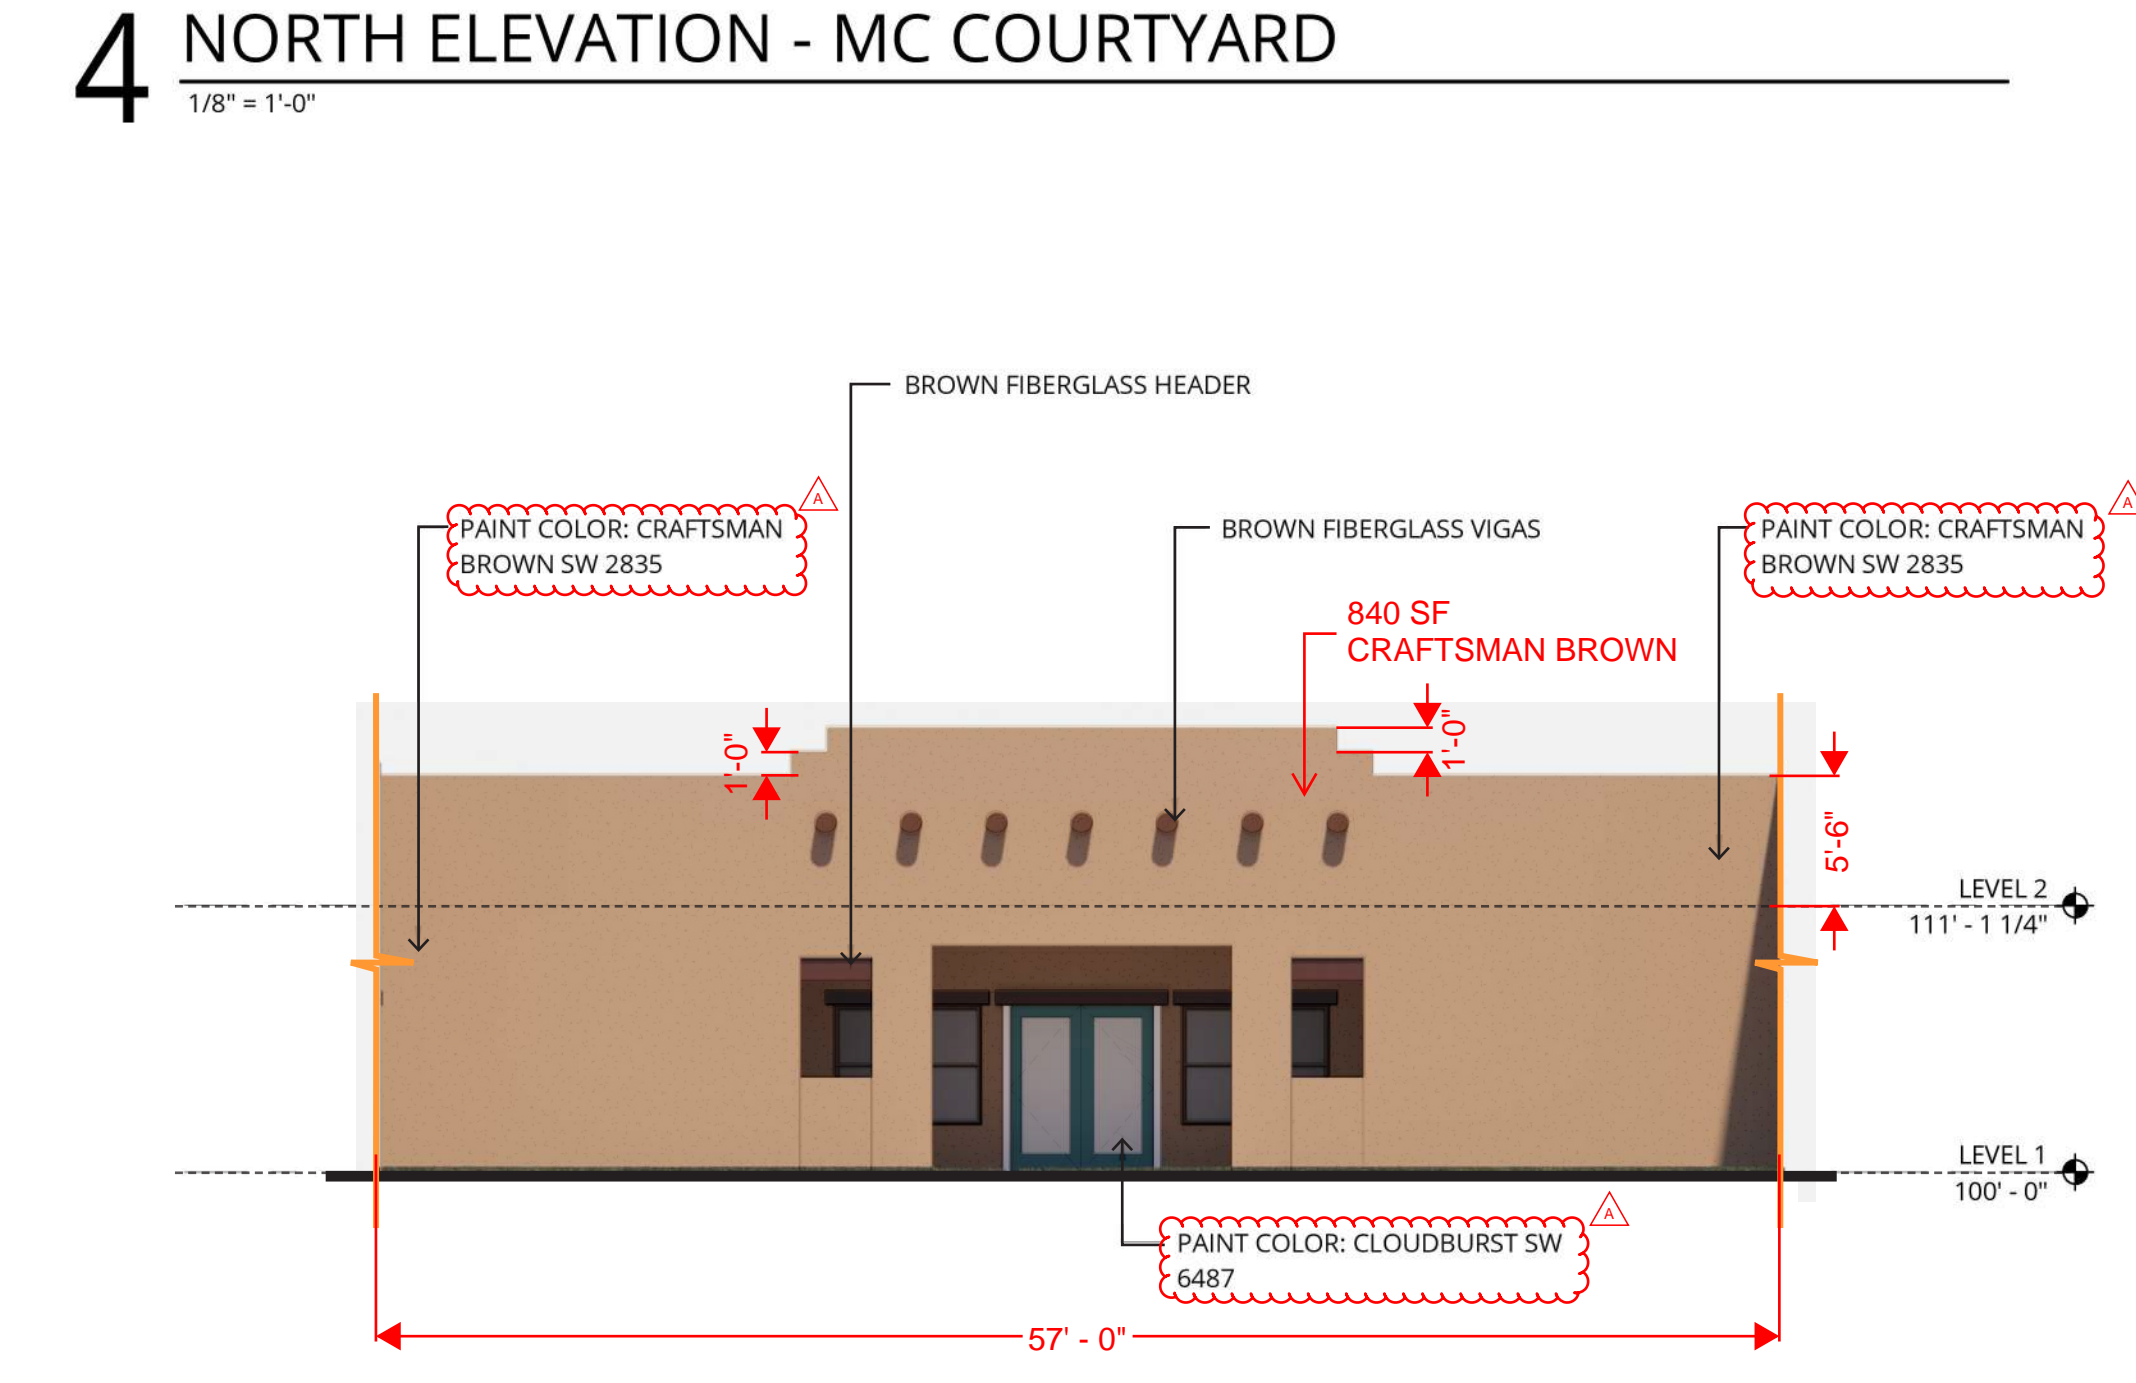

6 SOUTH ELEVATION - MC COURTYARD
1/8" = 1'-0"

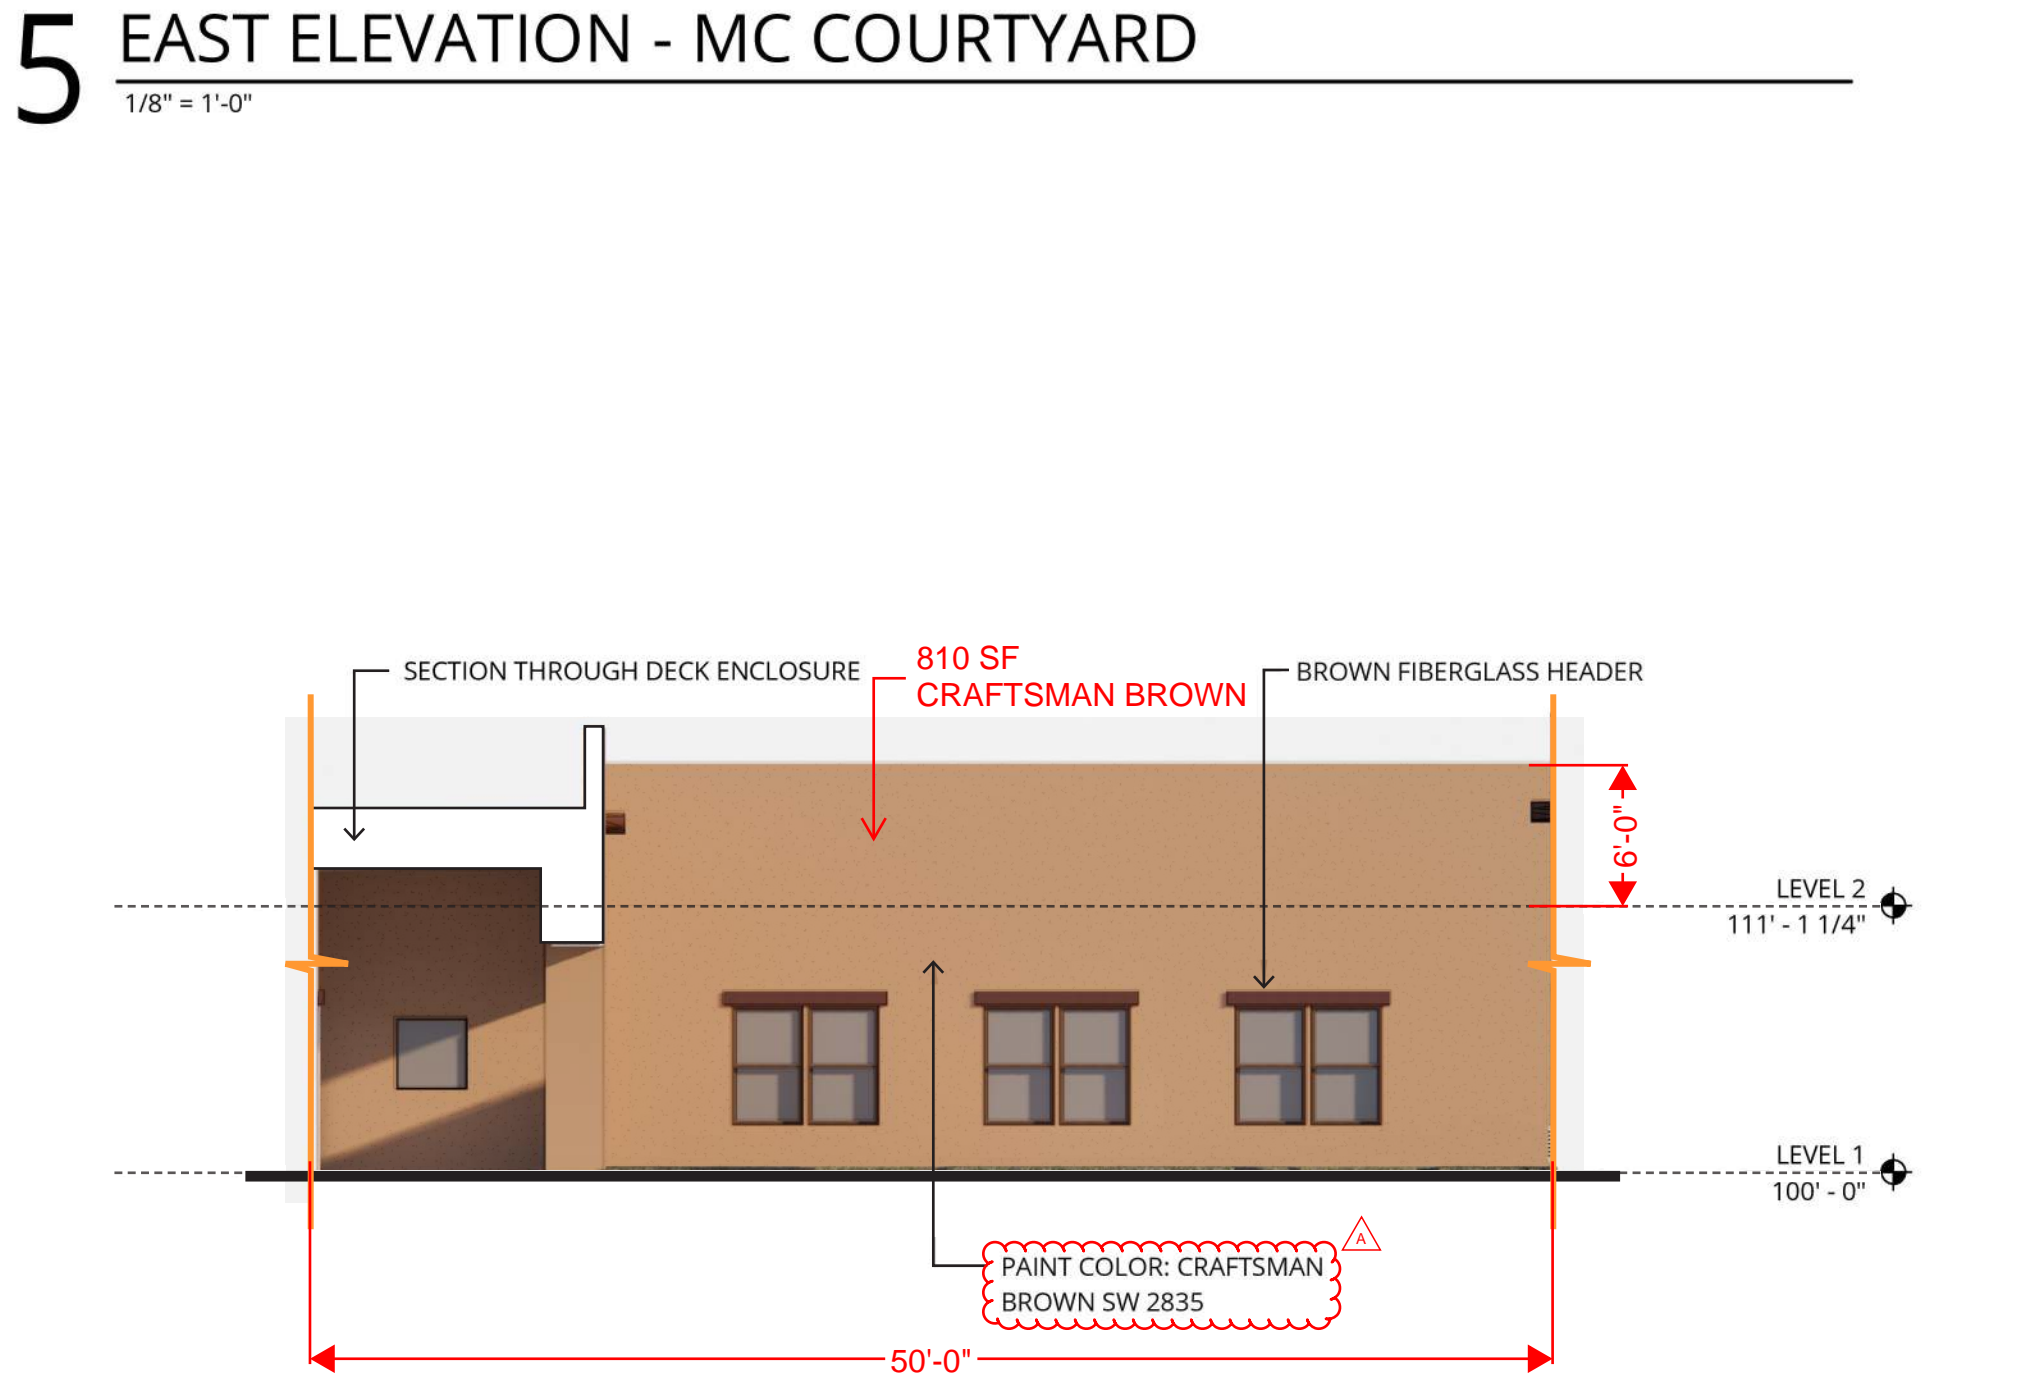

7 WEST ELEVATION - MC COURTYARD
1/8" = 1'-0"

ATIVO SENIOR LIVING AT ALBUQUERQUE

4500 QUAKER HEIGHTS PL.
ALBUQUERQUE, NM

LINK SENIOR DEVELOPMENT

REVISION	DATE	REASON FOR ISSUE

BUILDING ELEVATIONS

PROJECT NUMBER
194000

SHEET NUMBER
A3.14