

**GENERAL SHEET NOTES**

A. GENERAL SHEET NOTES



**REFERENCE KEYNOTES**

1. SPLITFACE CONCRETE MASONRY - COLOR RUST RED TO MATCH EXISTING
2. BURNISHED CONCRETE MASONRY ACCENT BANDS - TO MATCH EXISTING
3. STANDARD FINISH MASONRY - COLOR BUFF TAN TO MATCH EXISTING
4. CORRUGATED METAL WALL PANEL SYSTEM
5. ALUMINUM - FRAMED STROEFRONT SYSTEM
6. STEEL BEAM
7. OVERHEAD COILING DOOR
8. HOLLOW METAL DOOR AN FRAME



**LEGEND**

- STUCCO\_EARTHSTONE COLOR
- CONCRETE\_WALL\_TANBROWN



**KEY PLAN**

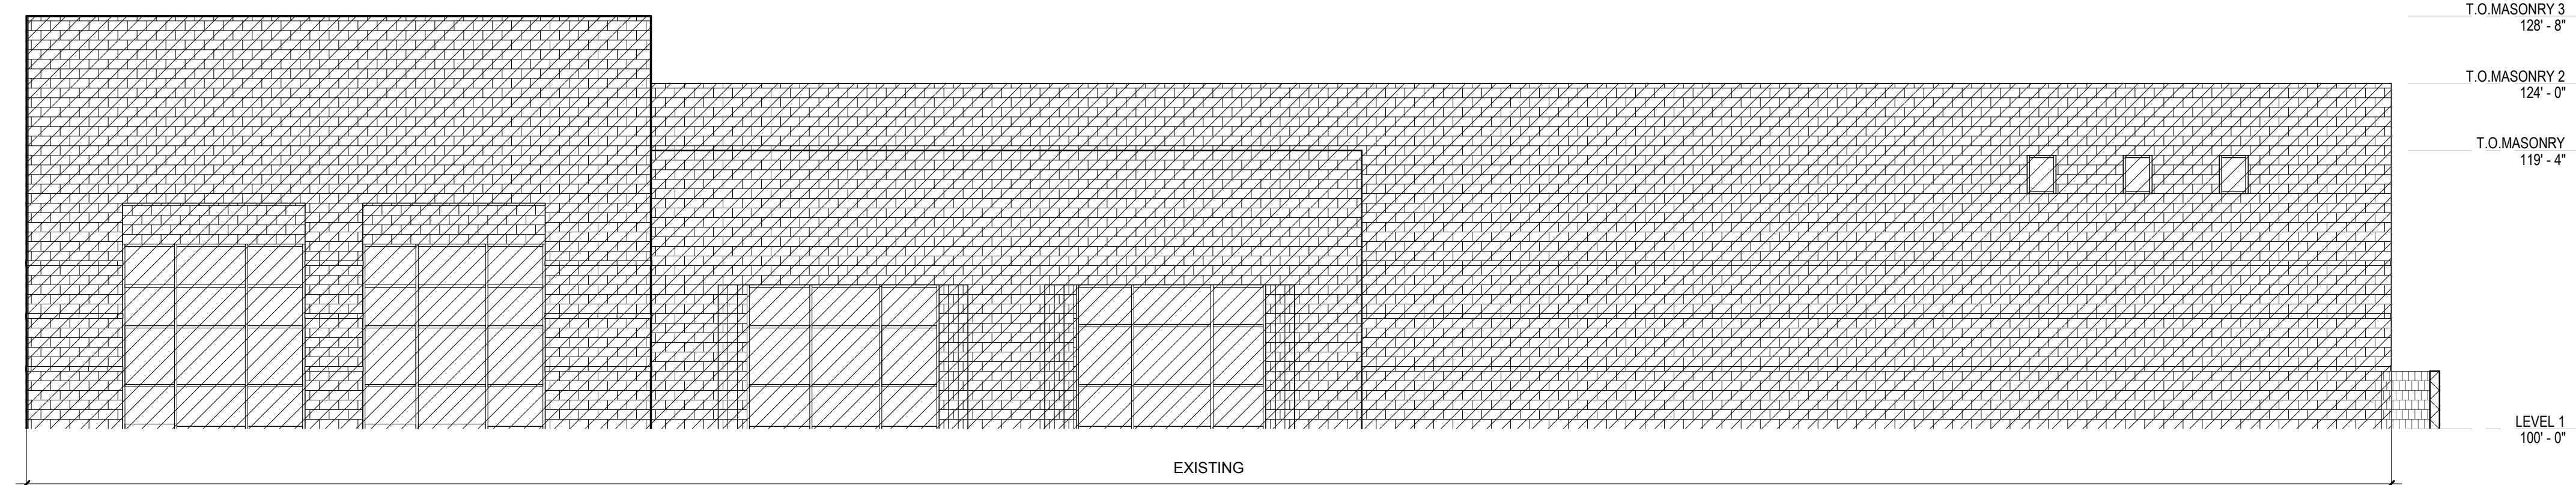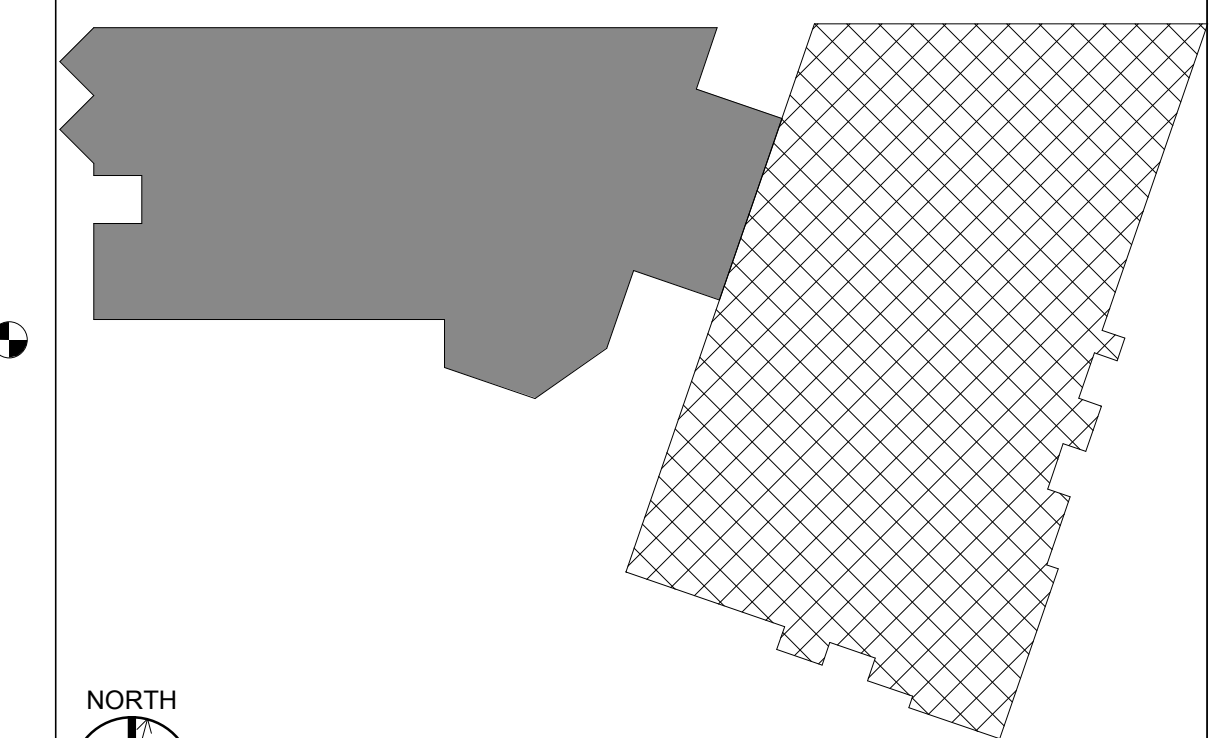

**C3 EAST ELEVATION**  
1/8" = 1'-0"

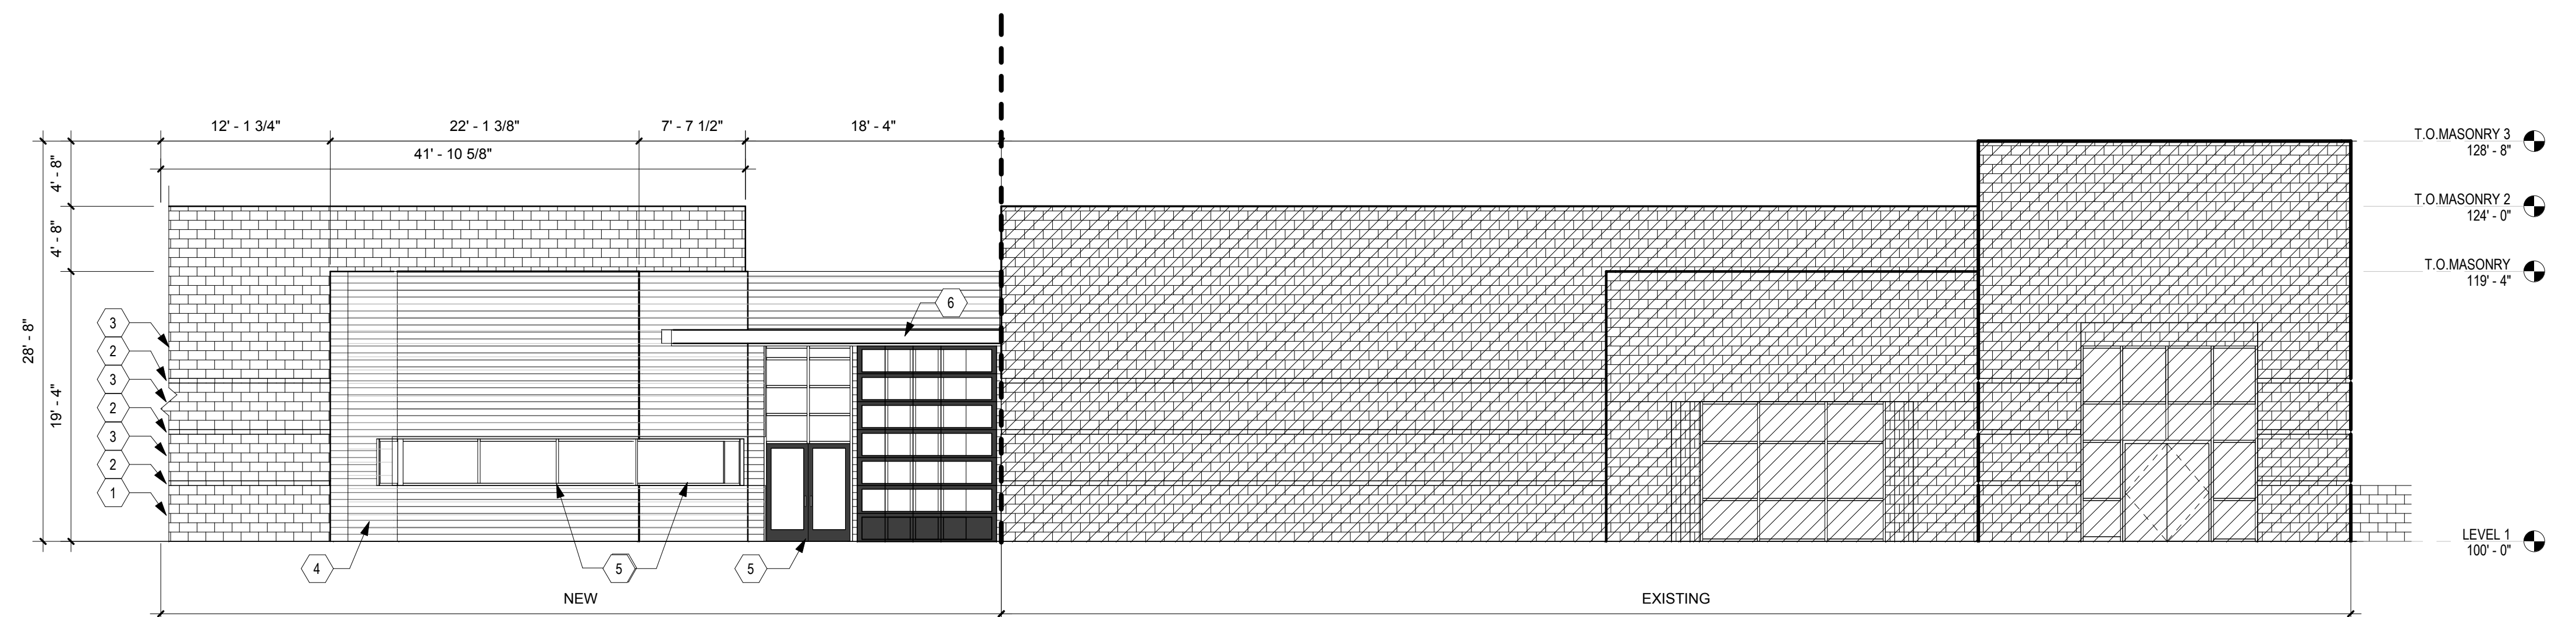 

**B3 SOUTH ELEVATION**  
1/8" = 1'-0"

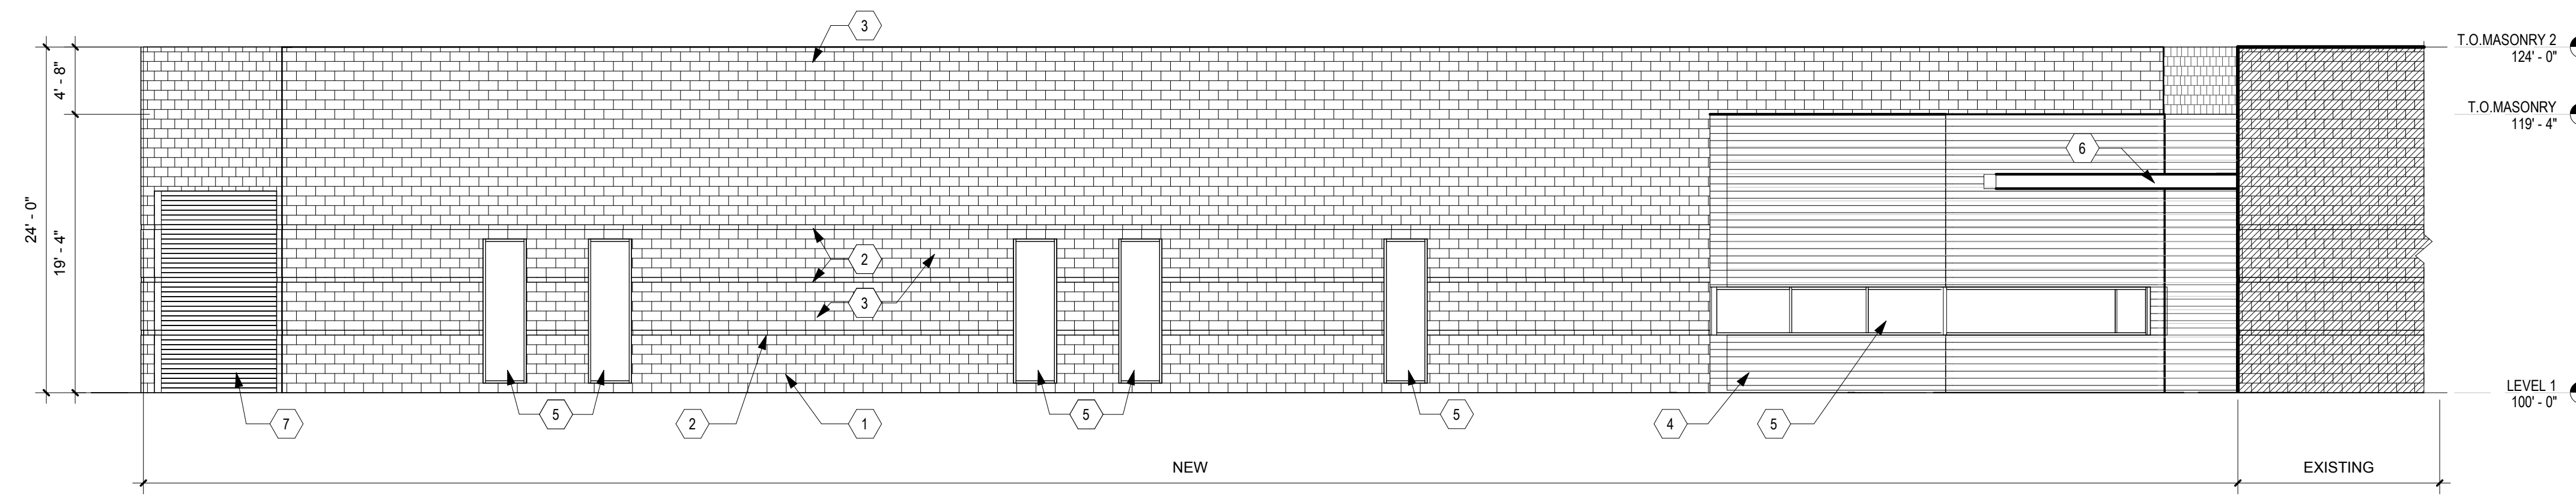 

**A3 SOUTH ELEVATION**  
1/8" = 1'-0"

