


 
GENERAL SHEET NOTES

A. GENERAL SHEET NOTES



REFERENCE KEYNOTES

1. SPLIFFACE CONCRETE MASONRY - COLOR RUST RED TO MATCH EXISTING
2. BURNISHED CONCRETE MASONRY ACCENT BANDS - TO MATCH EXISTING
3. STANDARD FINISH MASONRY - COLOR BUFF TAN TO MATCH EXISTING
4. CORRUGATED METAL WALL PANEL SYSTEM
5. ALUMINUM - FRAMED STROEFRONT SYSTEM
6. STEEL BEAM
7. OVERHEAD COILING DOOR
8. HOLLOW METAL DOOR AN FRAME



LEGEND

-  STUCCO_EARTHTONE COLOR
-  CONCRETE_WALL_TANBROWN



KEY PLAN

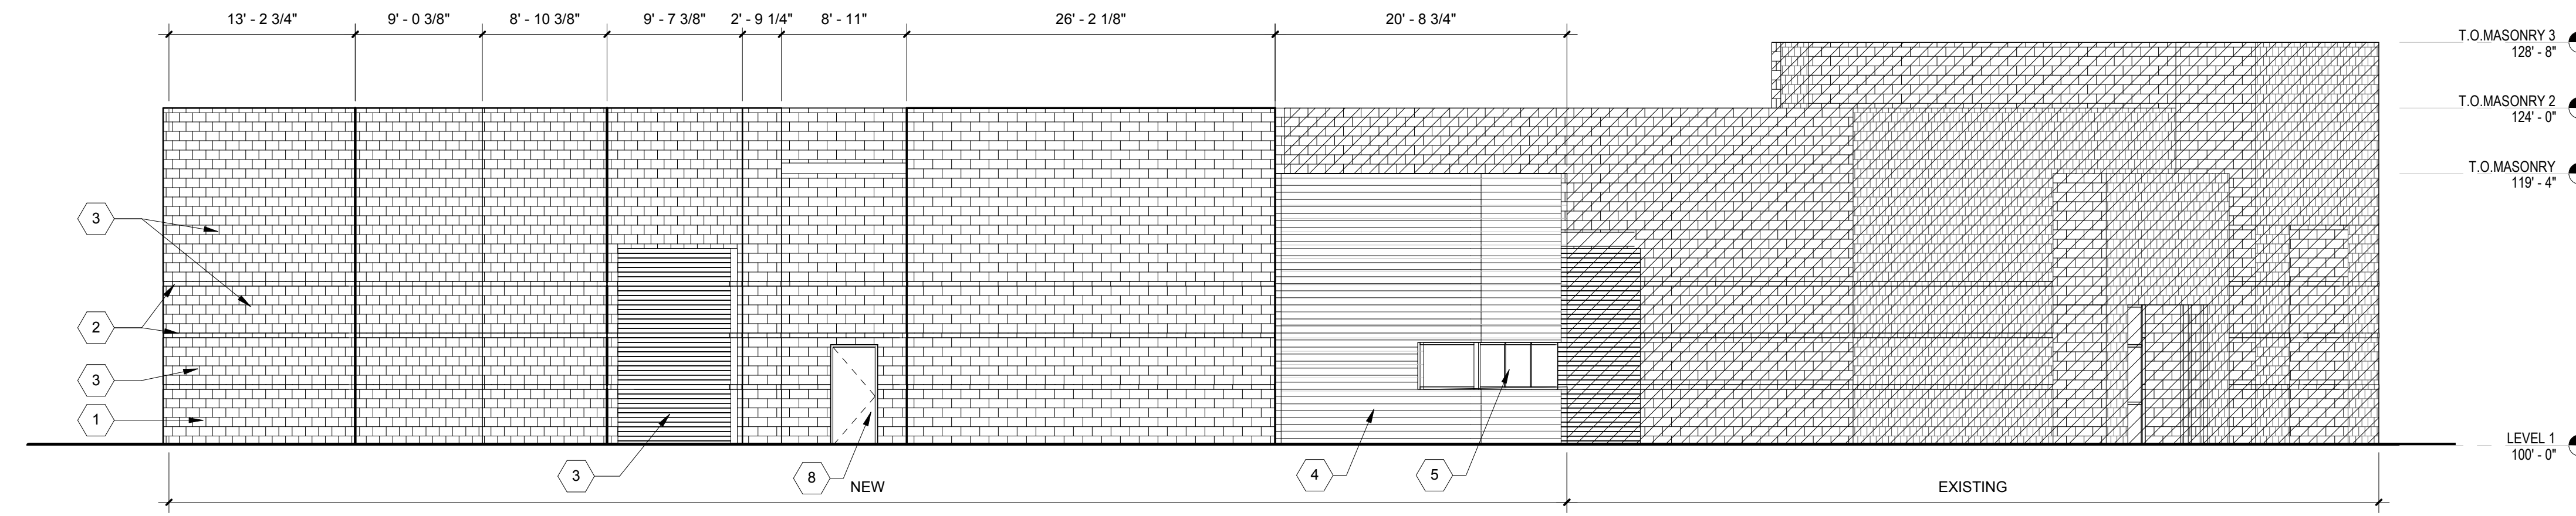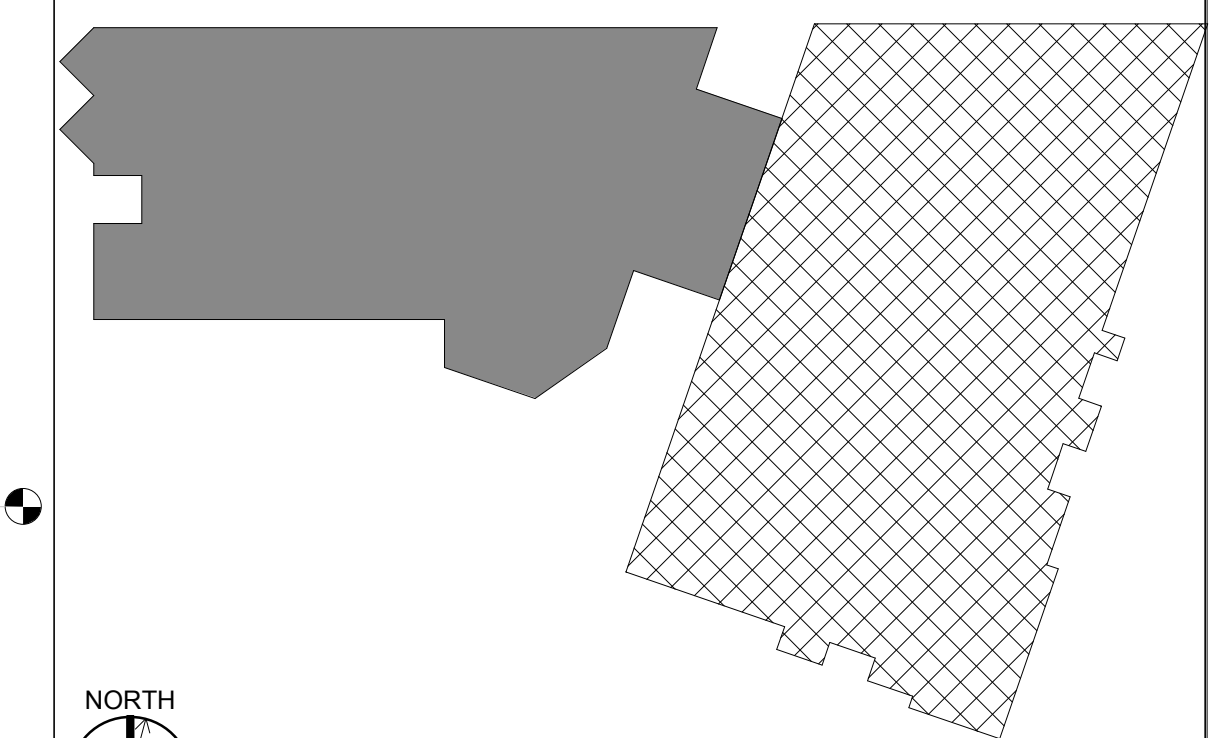

C3 WEST ELEVATION
1/8" = 1'-0"

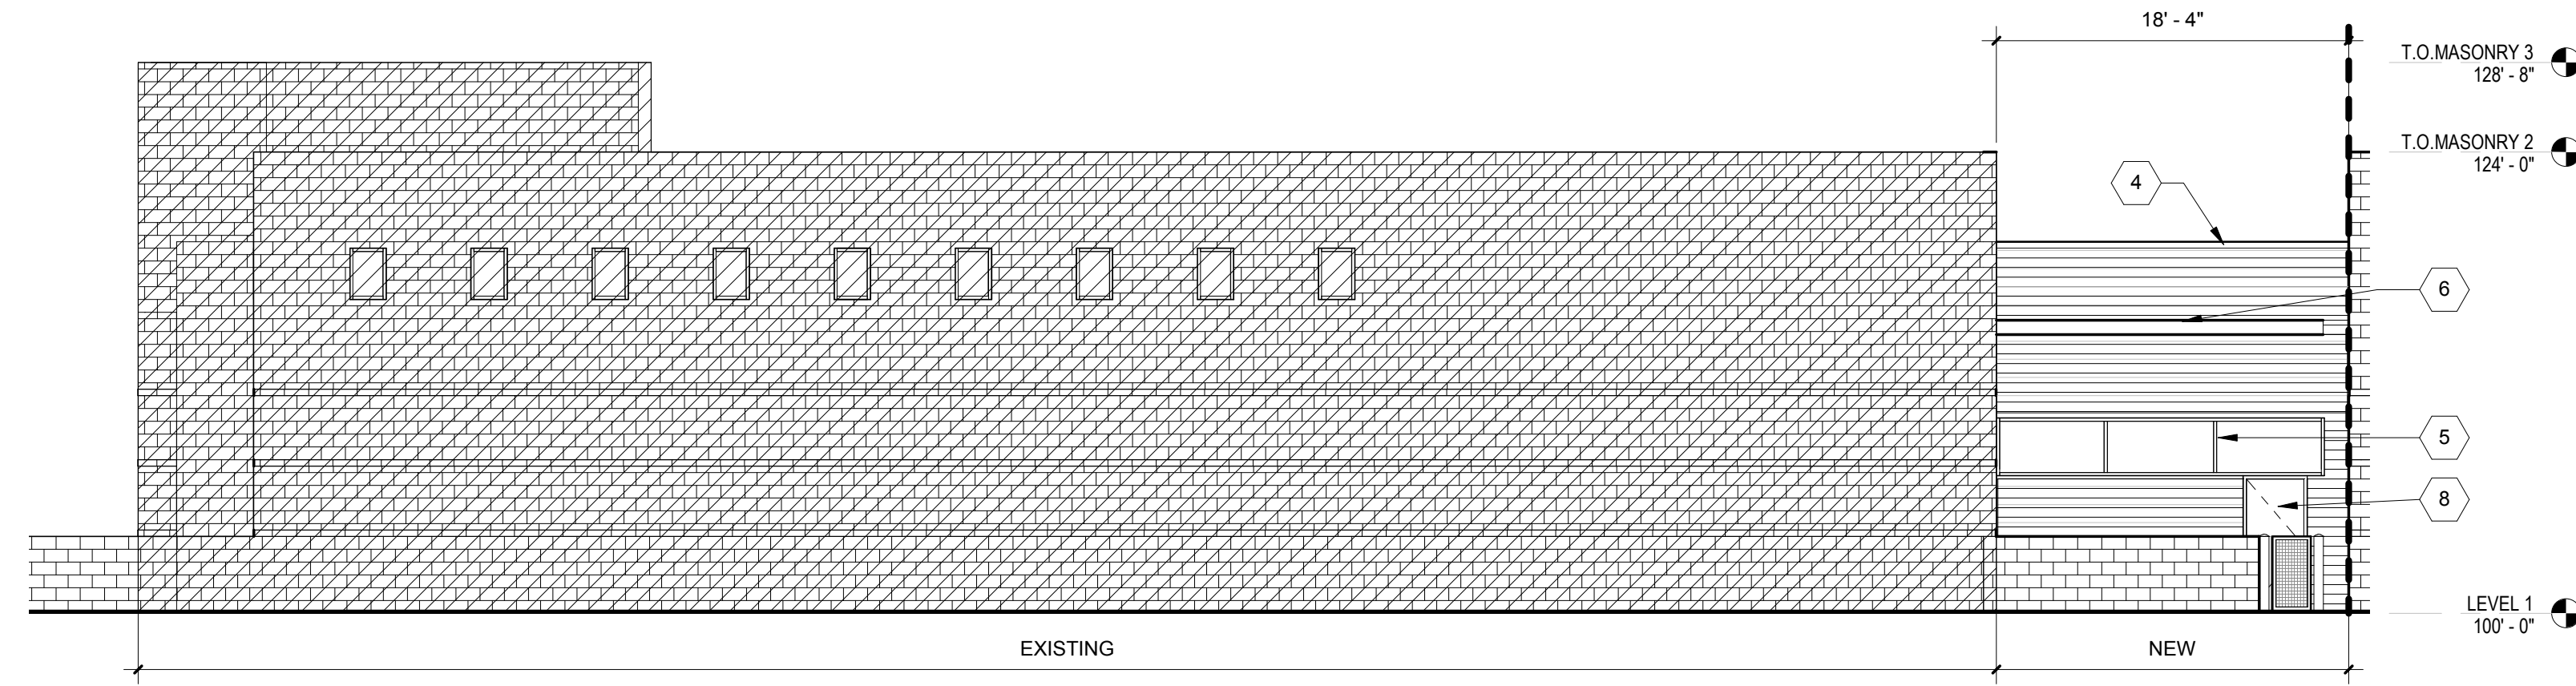 

B3 NORTH ELEVATION
1/8" = 1'-0"

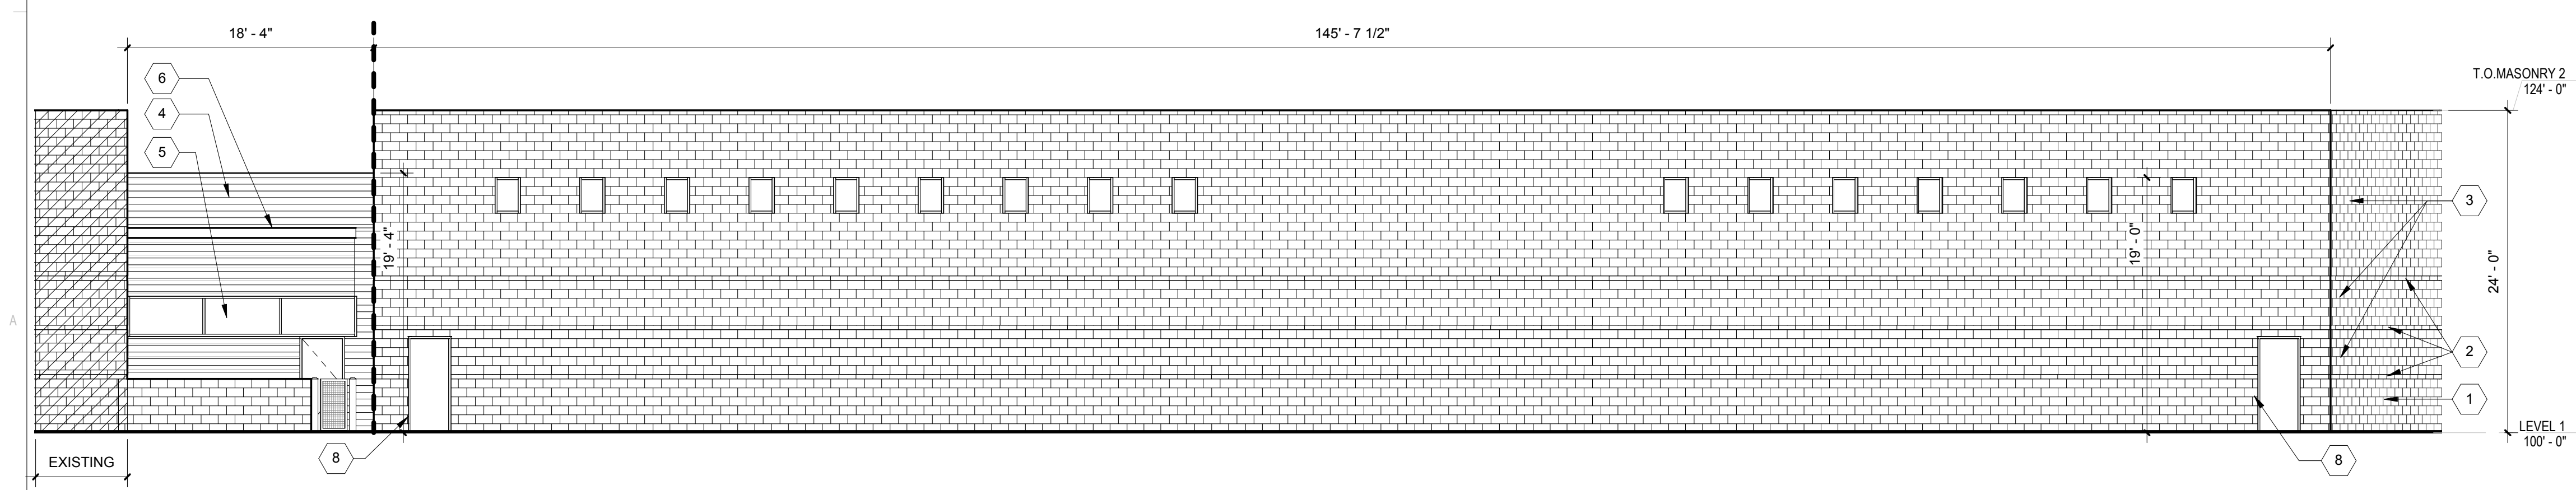 

A3 NORTH ELEVATION
1/8" = 1'-0"

