


1 WEST ELEVATION
1/16"=1'-0"

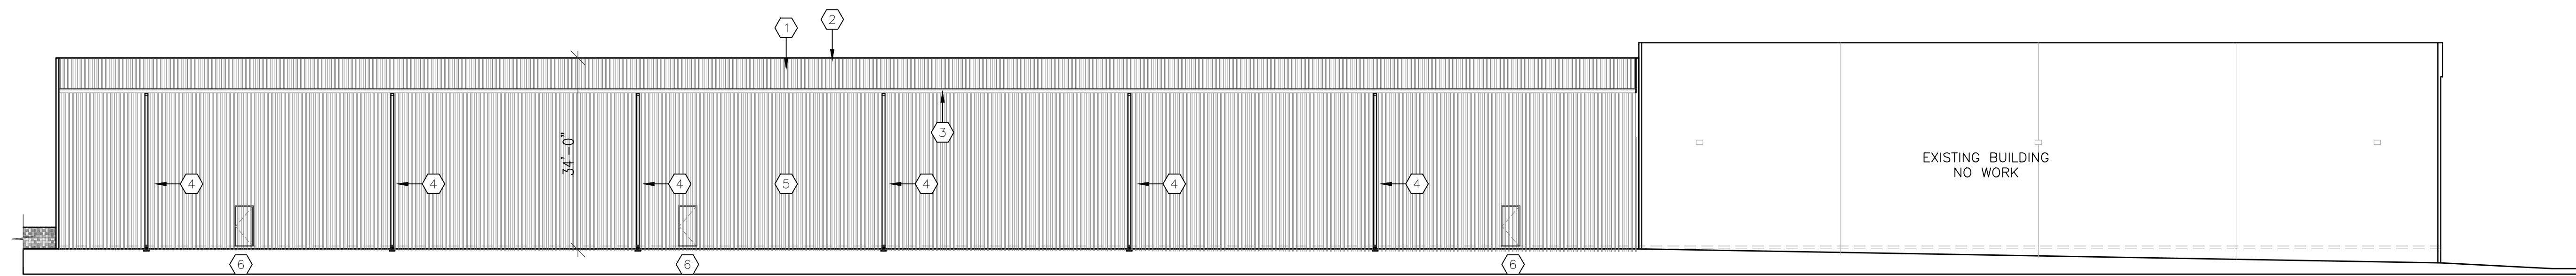


2 SOUTH ELEVATION
1/16"=1'-0"


- KEYED NOTES**
1. METAL ROOF PANEL, REF: METAL BUILDING PLANS (M.B.P.) AND ARCH BUILDING SECTION.
 2. METAL HIGH EAVE TRIM, REF: M.B.P.
 3. CONT. METAL EAVE GUTTER, REF: M.B.P.
 4. METAL DOWNSPOUT WITH KICKOUT AND CONC. SPLASH BLOCK, REF: M.B.P.
 5. VERTICAL METAL PANEL SIMILAR COLOR TO EXISTING BUILDING COLORS
 6. HOLLOW METAL DOOR AND FRAME, REF: DOOR SCHEDULE.

VITALITY WORKS - ADDITION
BUILDING ELEVATIONS
8500 BLUEWATER RD NW
ALBUQUERQUE, NM 87121
PROJECT #2546

REVISION DATE

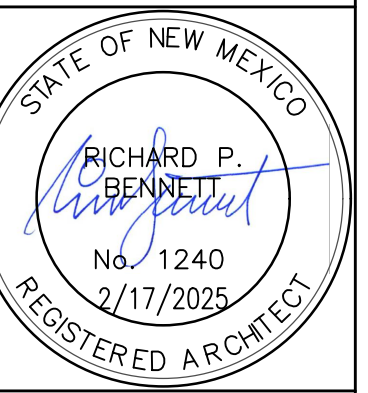

RBA
ARCHITECTURE PC
PLANNING
DESIGN
10000 Bluewater Rd NW
Albuquerque, NM 87121
www.rbaarch.com

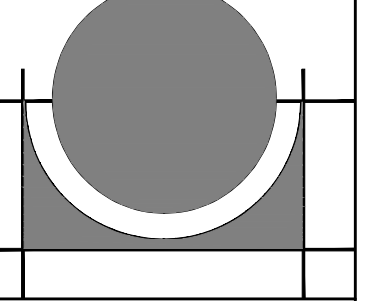

DATE
2/17/2026

SHEET NUMBER
A-2