

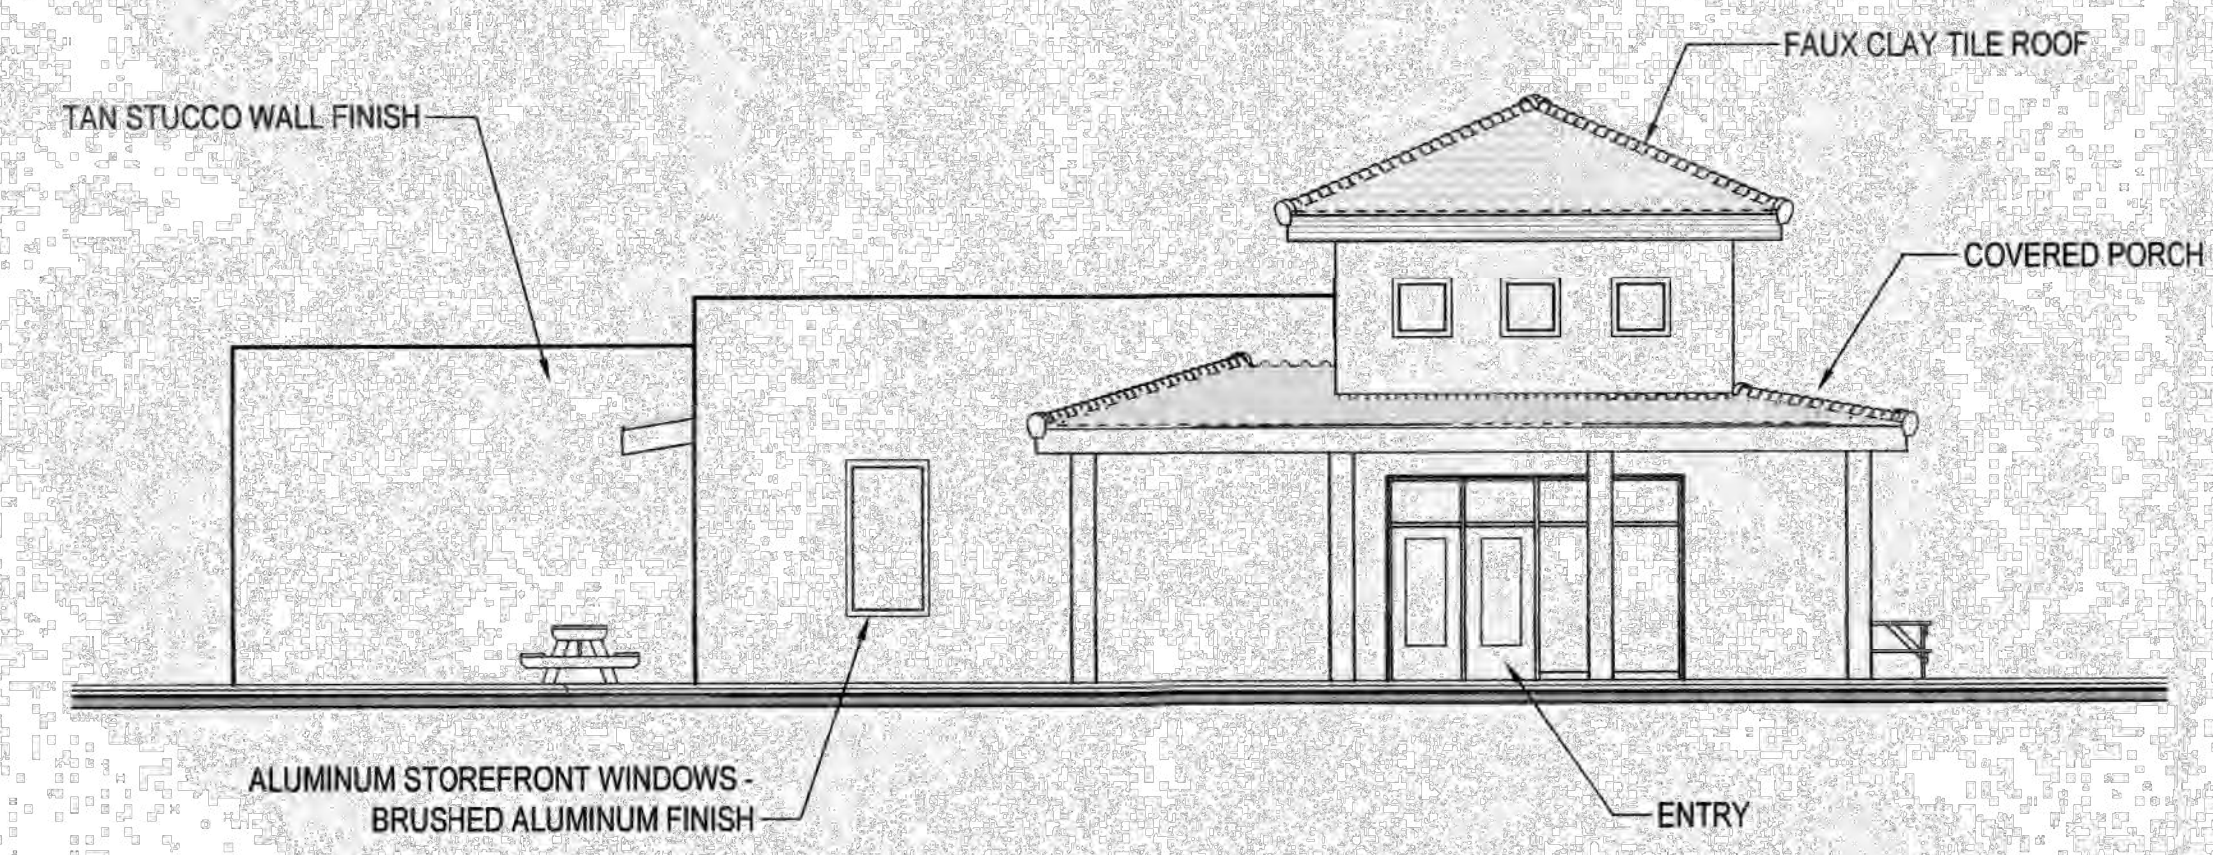




D3 EXTERIOR ELEVATION - WEST
SCALE: 1/8" = 1'-0"

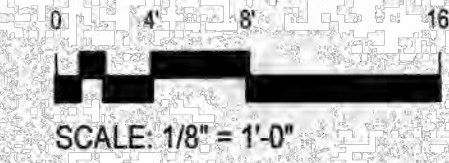


C3 EXTERIOR ELEVATION - SOUTH
SCALE: 1/8" = 1'-0"

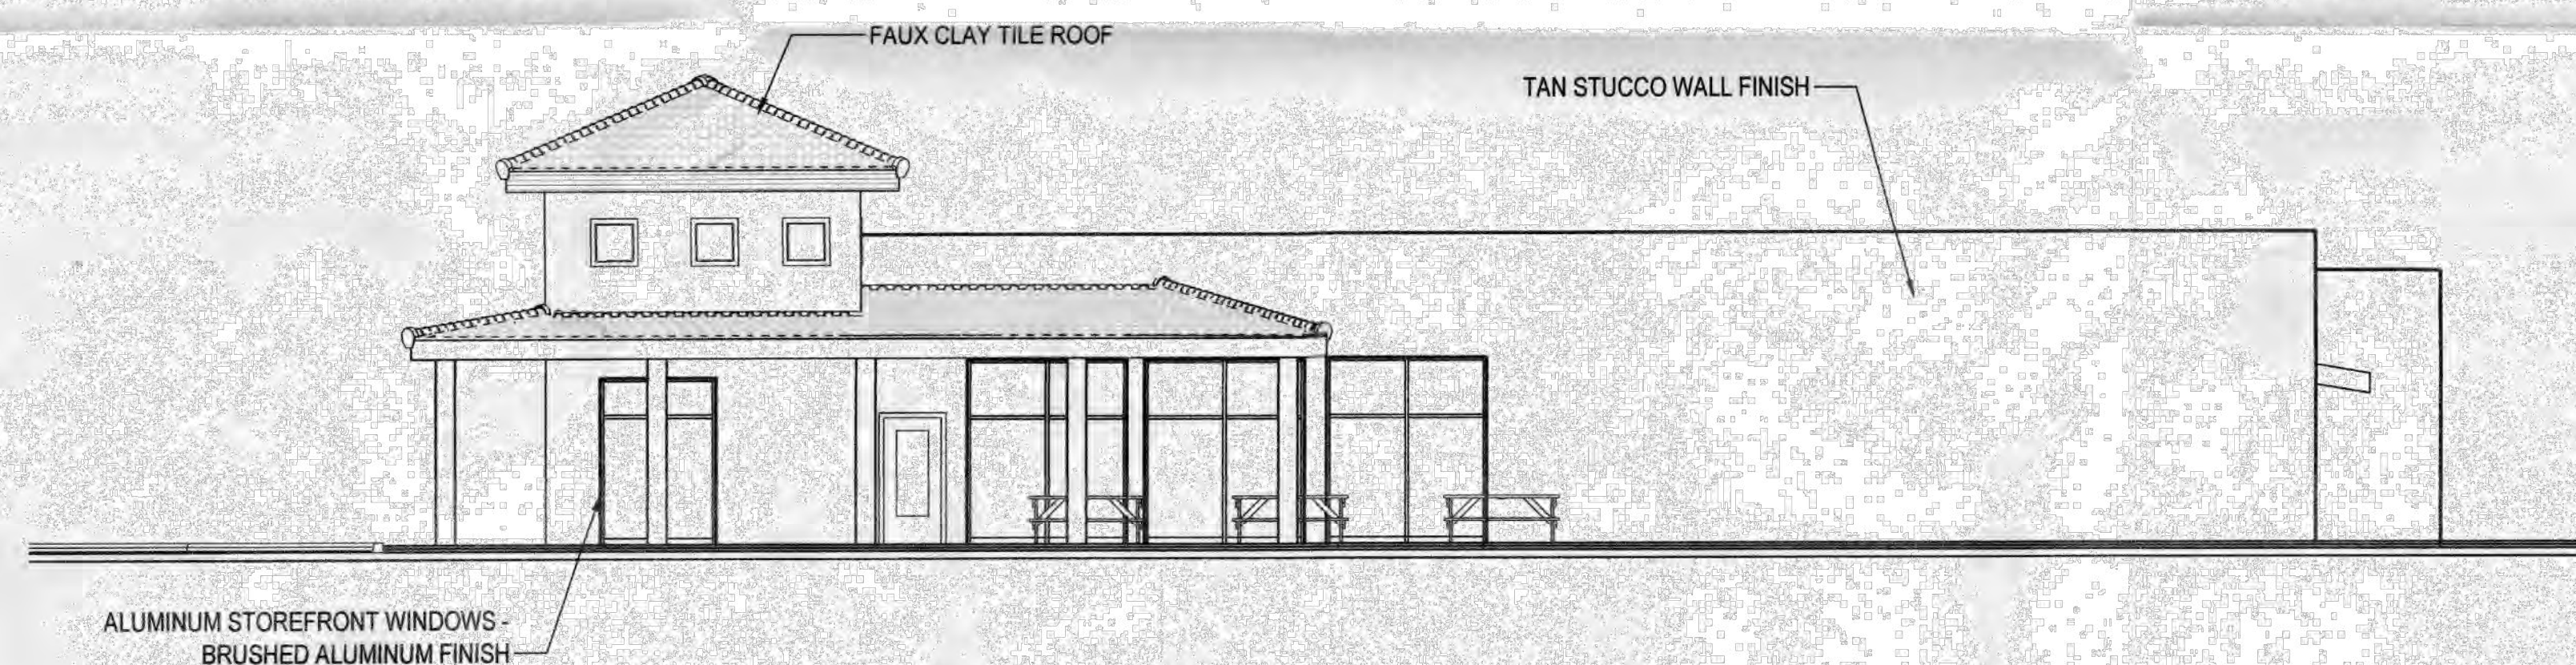

B3 EXTERIOR ELEVATION - EAST
SCALE: 1/8" = 1'-0"

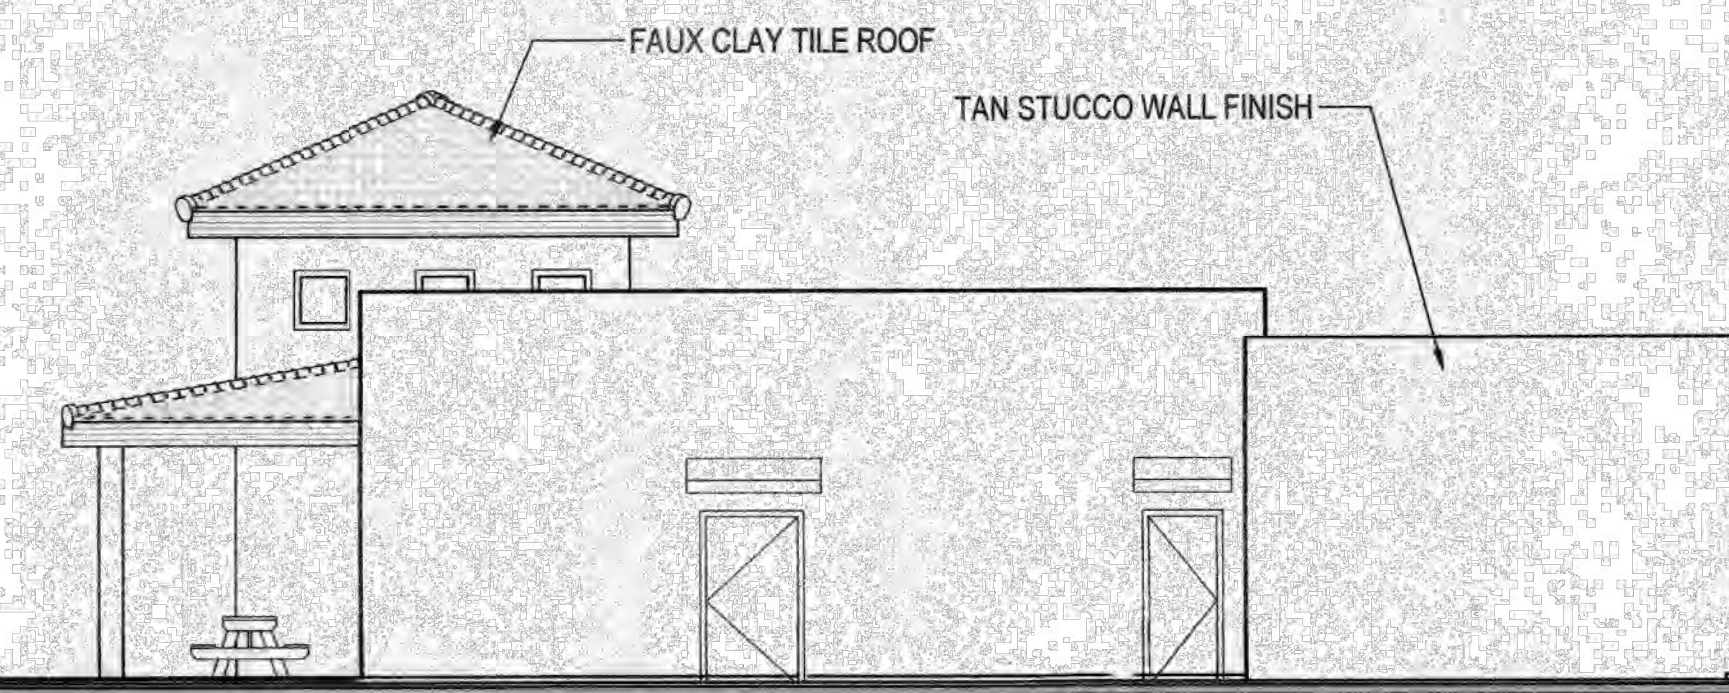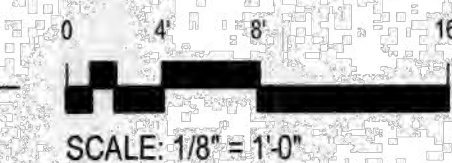

A3 EXTERIOR ELEVATION - NORTH
SCALE: 1/8" = 1'-0"

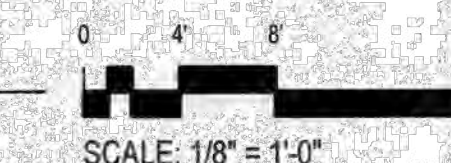

NEW MULTI-PURPOSE BUILDING
for ST THERSE CATHOLIC SCHOOL

AMENDED SITE DEVELOPMENT PLAN