



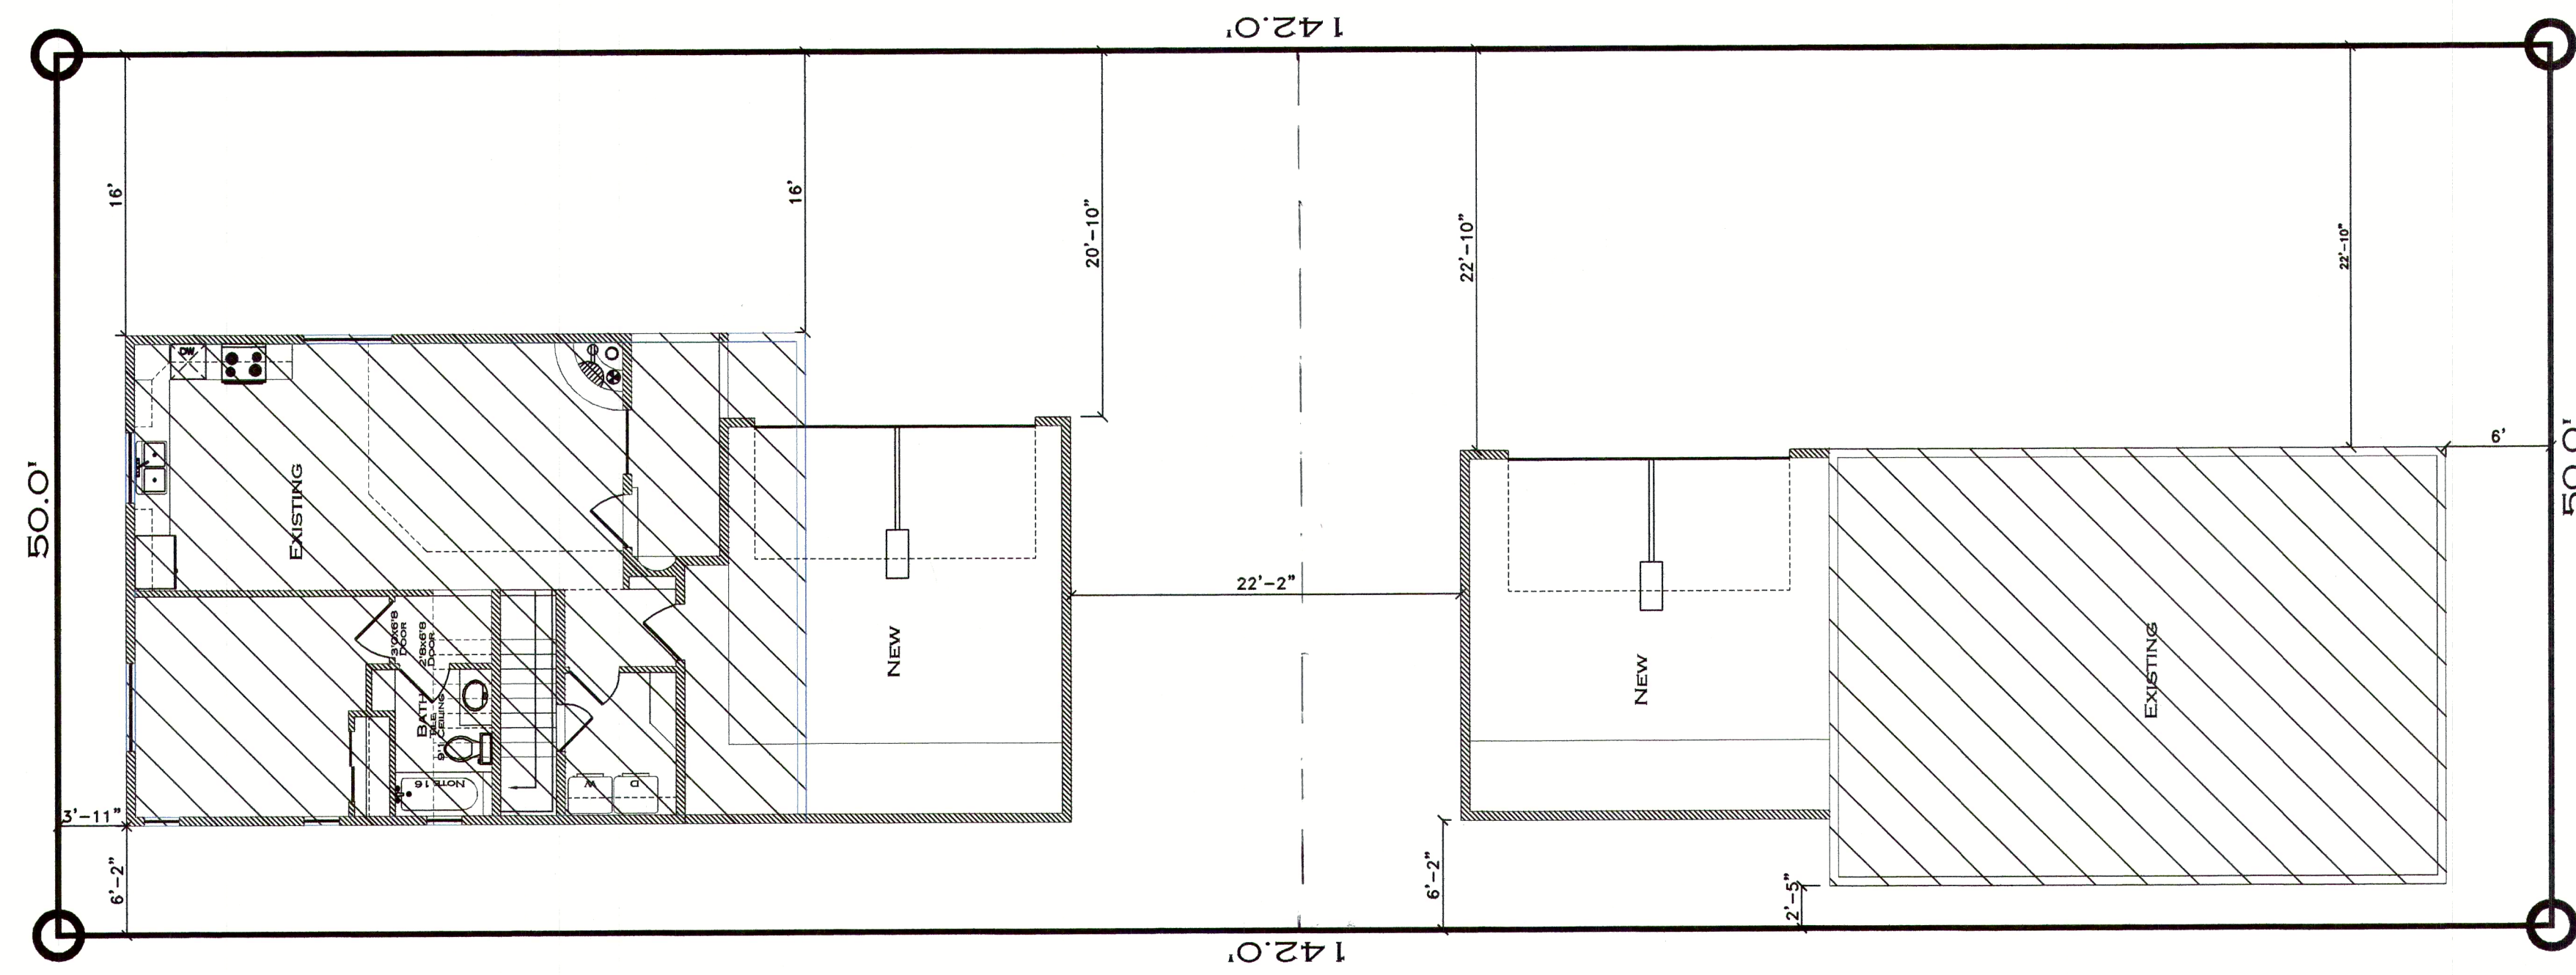

1007 STOVER AVE. SW

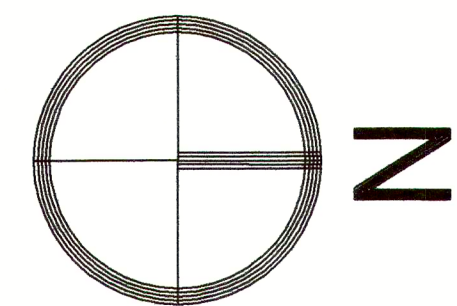

SITE PLAN

SCALE: 1/8" = 1' - 0"

1007 STOVER AVE. - ADDITION

SITE PLAN

ALBUQUERQUE, NEW MEXICO

1/28/2019

SHEET

1

OF 2

ABQ RENDERING ARTIST
HOME PLANNING & DESIGN SERVICES
2929 COORS BLVD. NW, ALBUQUERQUE, NM 87120
SUITE 307D
(505) 228-7588 DRAFTINGTECH1000@AOL.COM