



Approved by DRB 4.24.2019

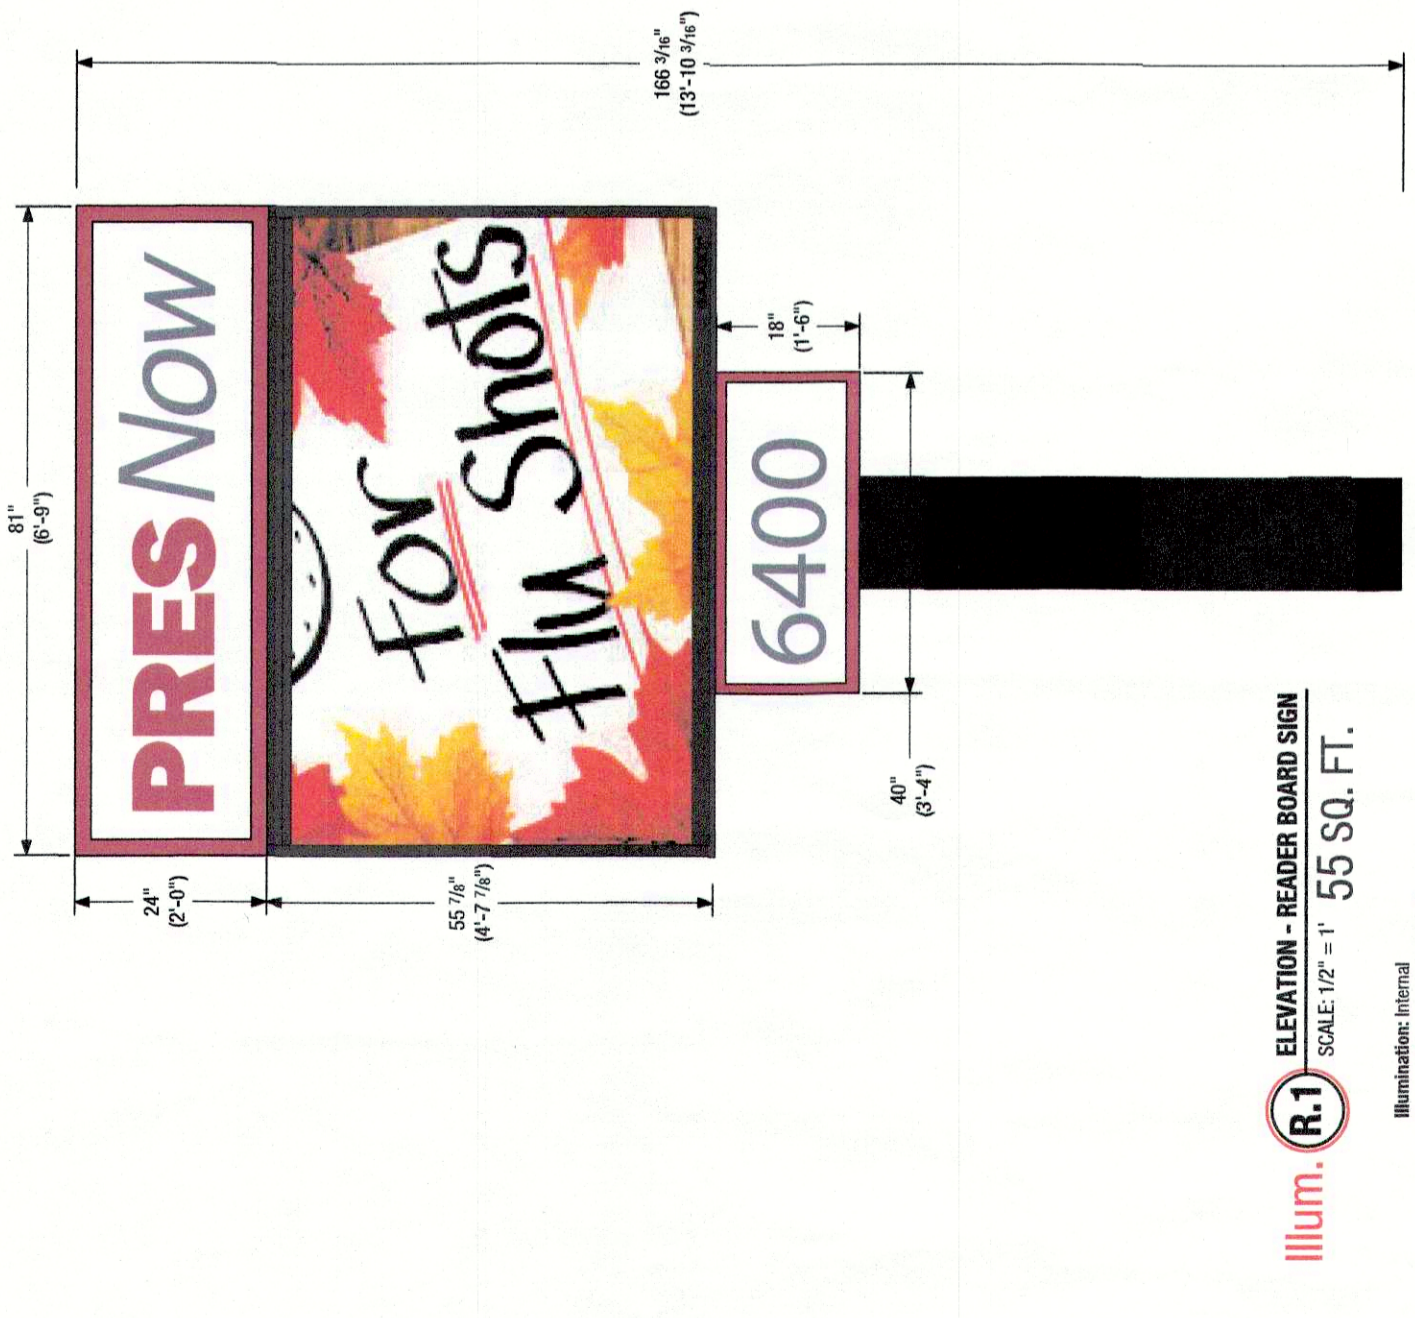

illum. (R.1) ELEVATION - READER BOARD SIGN
SCALE: 1/2" = 1'
36 SQ. FT.

Illum. Internal
Style: Full Front Back Lit Illumination
Light Source: LED Modules
Light Source Color: 6500K White
Circuit Required: 20 Amp Dedicated
Timer or Dusk to Dawn (Photo Cell): TBD
Power Supply LED Driver Listed: UL
Service Disconnect Switch: Yes - On Sign
Amp Draw: 7.1

Approved by DRB 4.24.2019

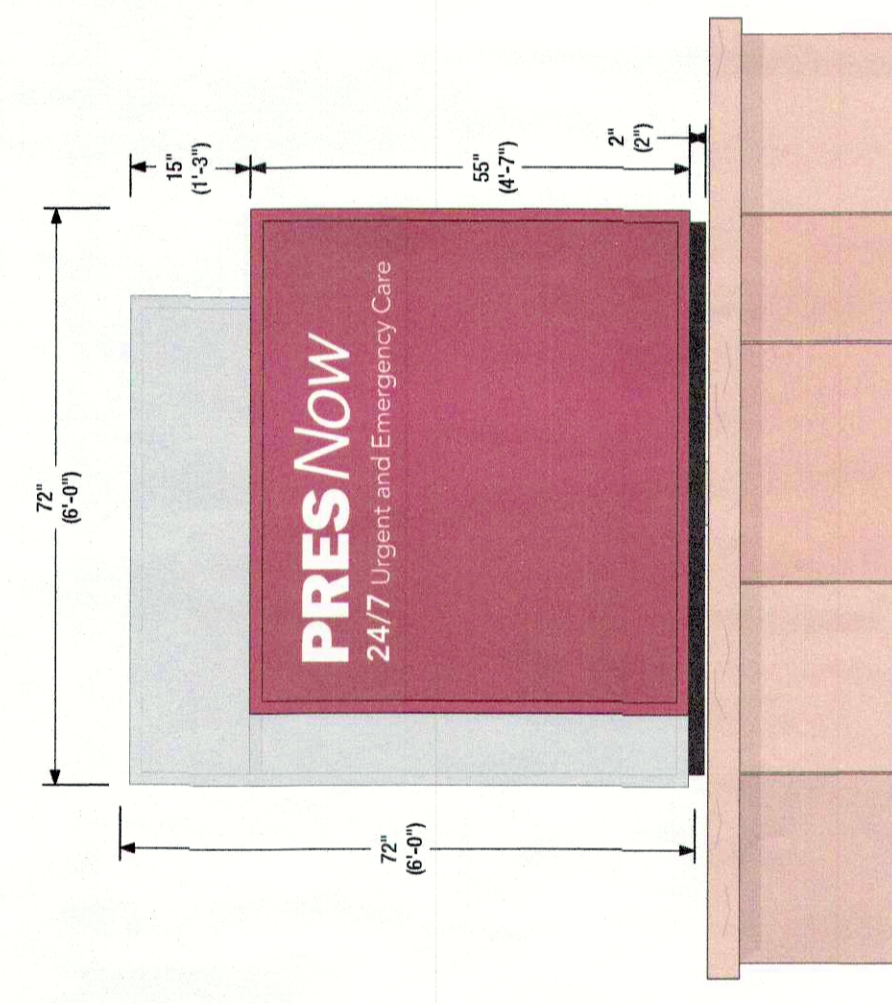

illum. (R.1) ELEVATION (Side A)
SCALE: 3/8" = 1'
36 SQ. FT.


Illum. Internal
Style: Full Front Back Lit Illumination
Light Source: LED Modules
Light Source Color: 6500K White
Circuit Required: 20 Amp Dedicated
Timer or Dusk to Dawn (Photo Cell): TBD
Power Supply LED Driver Listed: UL
Service Disconnect Switch: Yes - On Sign
Amp Draw: 7.1

Proposed Major Amendment Requires DRB Approval



APPROVED SIGN IS 40 SF
PROPOSED IS 111 SF
71 SF = 64% INCREASE


Illum. Internal
Style: Full Front Back Lit Illumination
Light Source: LED Modules
Light Source Color: 6500K White
Circuit Required: 20 Amp Dedicated
Timer or Dusk to Dawn (Photo Cell): TBD
Power Supply LED Driver Listed: UL
Service Disconnect Switch: Yes - On Sign
Amp Draw: 7.1

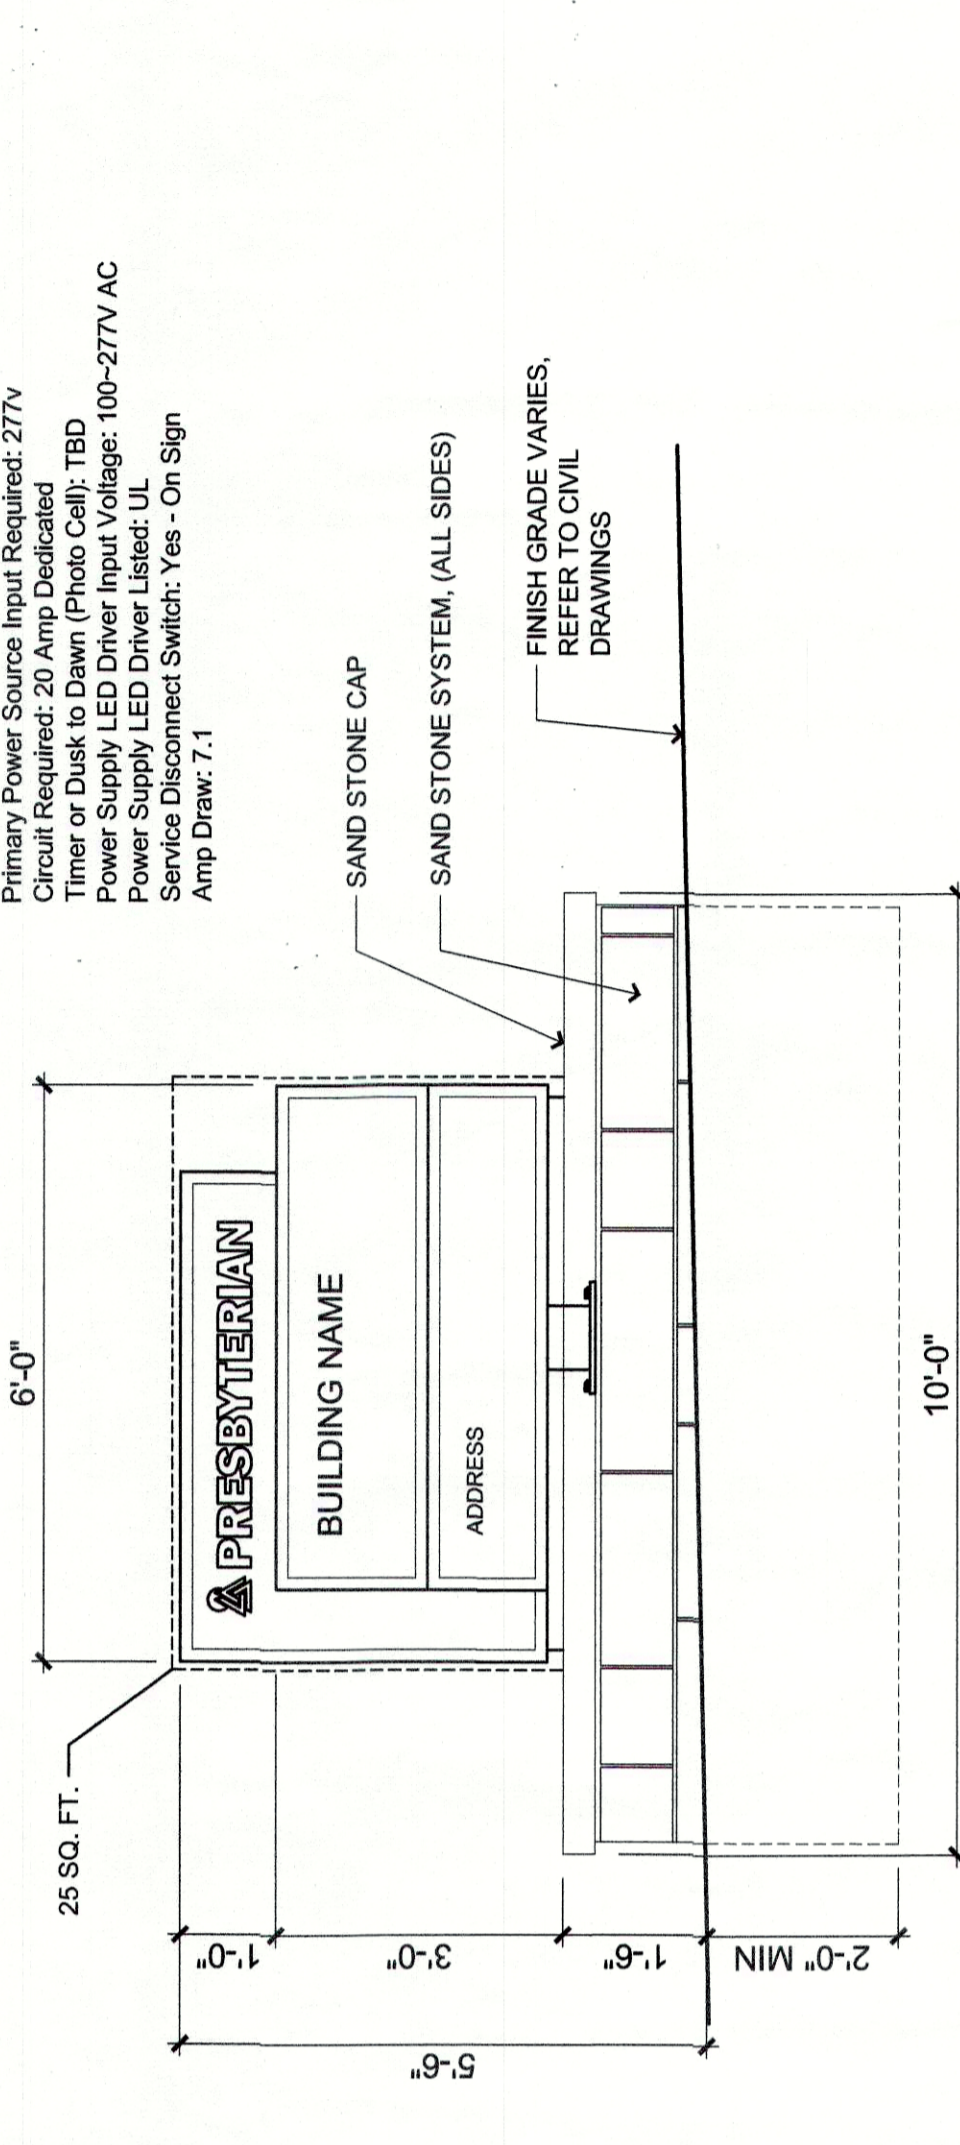

B4 1/2" = 1'-0"
FREE STANDING MONUMENT SIGN (TYPE A)

Version originally submitted to DRB with site plan

Illum. Internal
Style: Full Front Back Lit Illumination
Light Source: LED Modules
Light Source Color: 6500K White
Circuit Required: 20 Amp Dedicated
Timer or Dusk to Dawn (Photo Cell): TBD
Power Supply LED Driver Listed: UL
Service Disconnect Switch: Yes - On Sign
Amp Draw: TBD

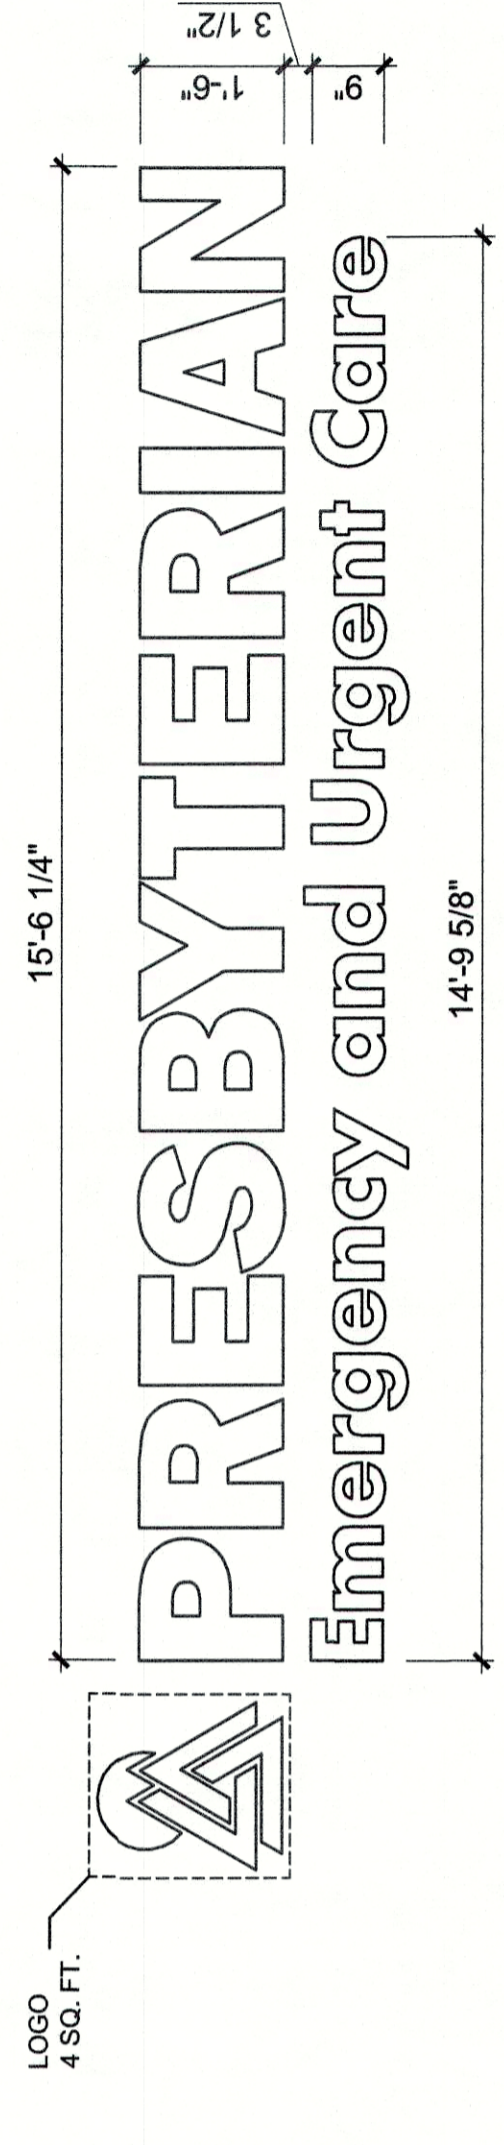

A4 1/2" = 1'-0"
BUILDING MOUNTED SIGN (TYPE C)

Version originally submitted to DRB with site plan