




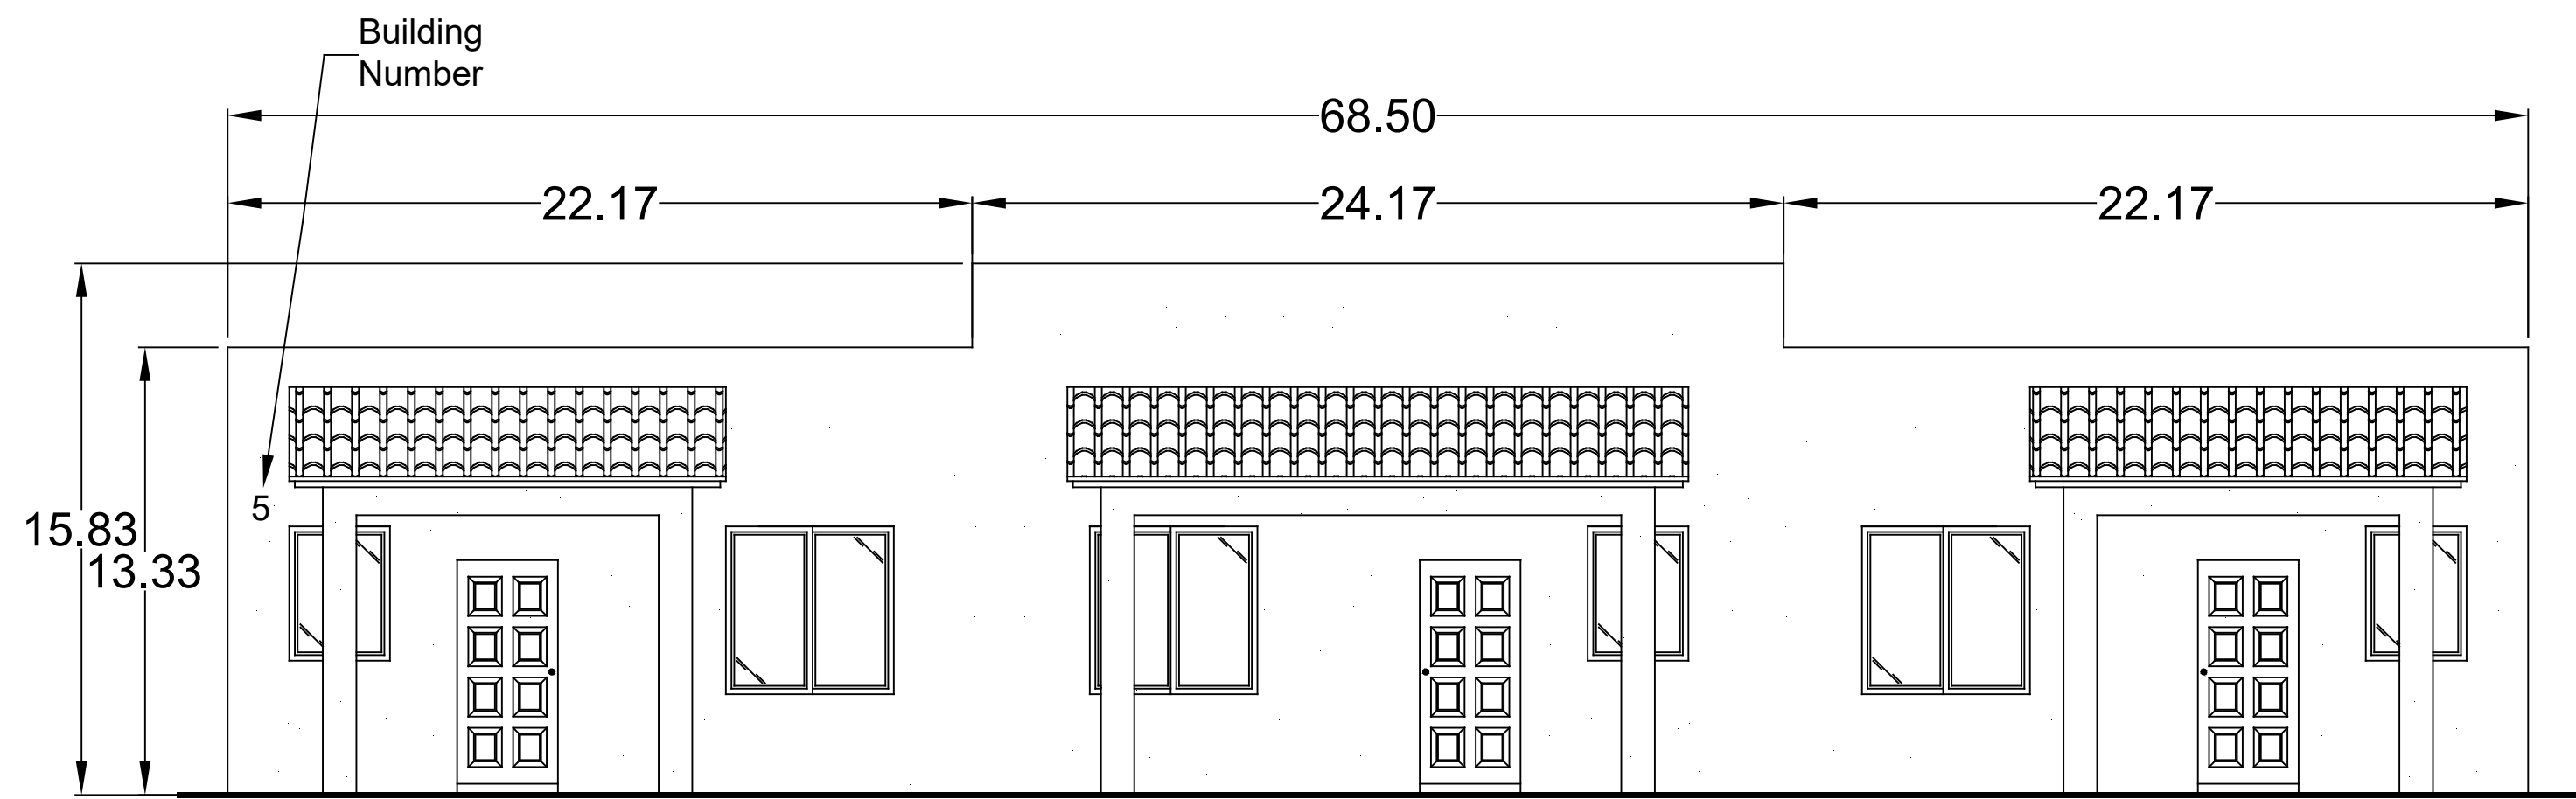


FRONT ELEVATION — 3 DWELLING UNIT (Looking South)

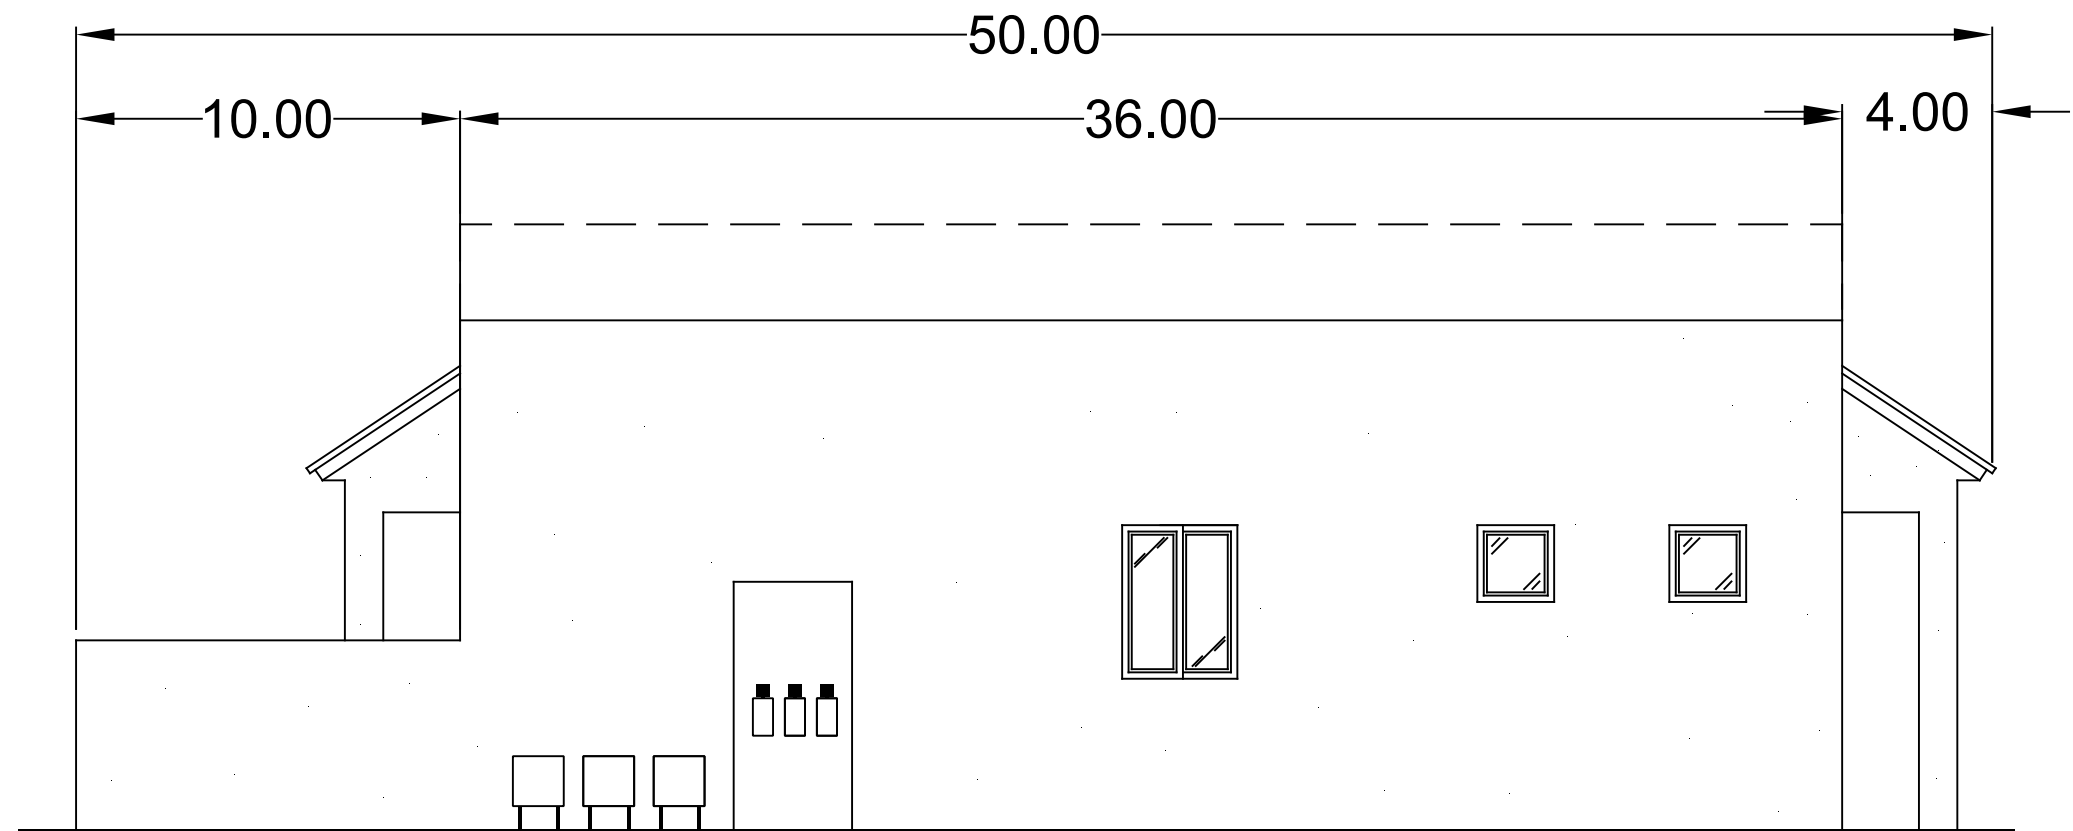


END ELEVATION (Looking West)

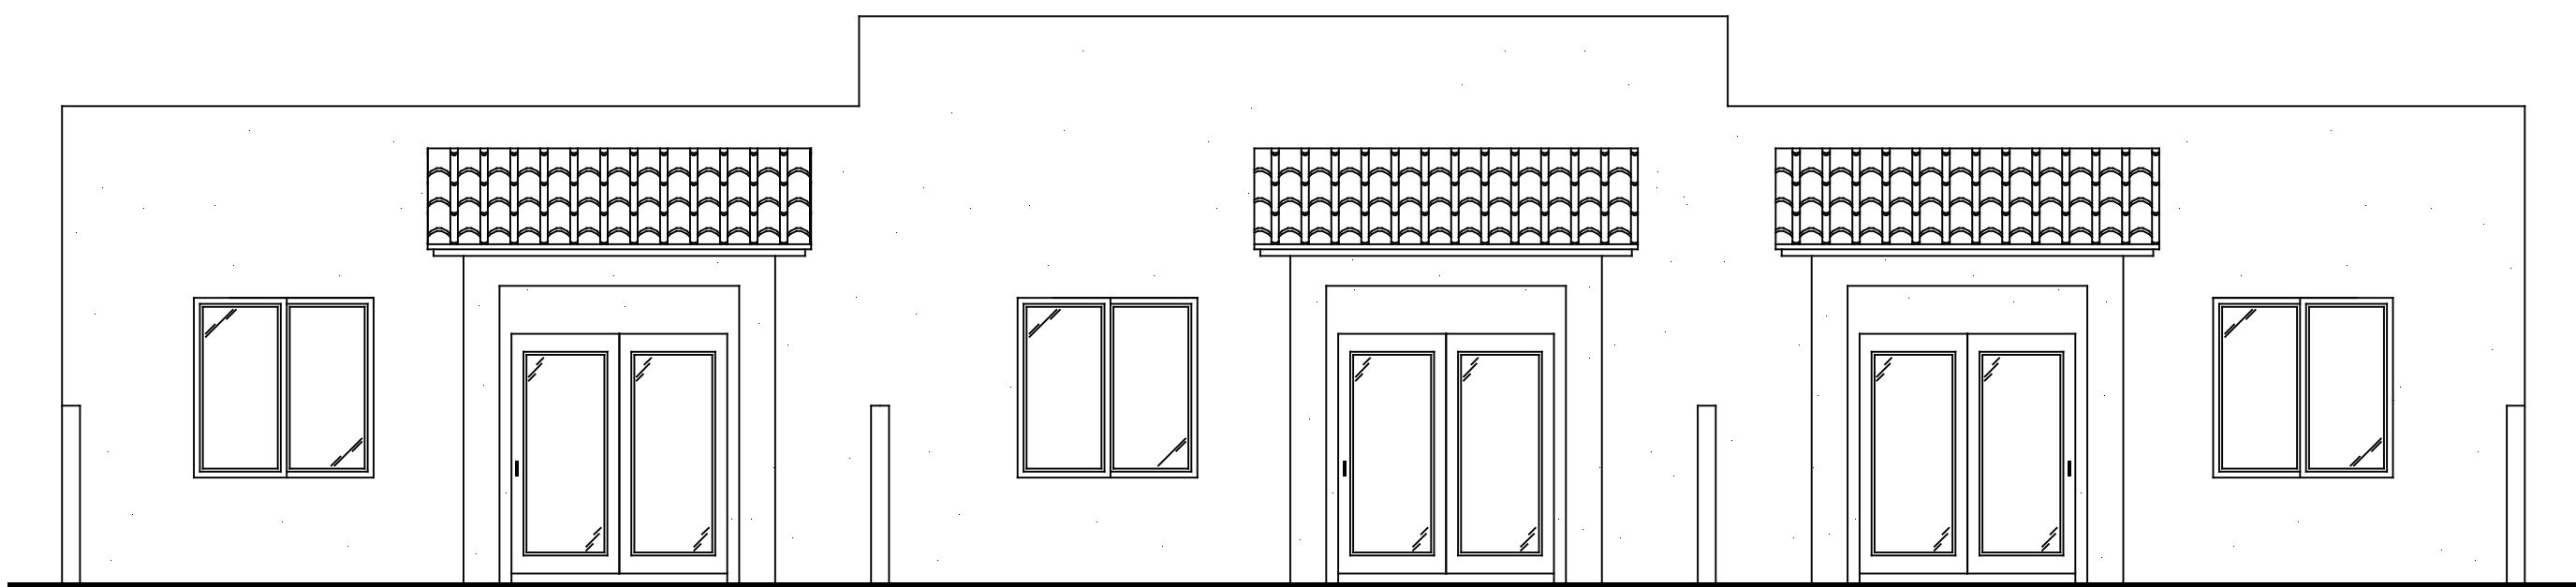

BACK ELEVATION — 3 DWELLING UNIT (Looking North)

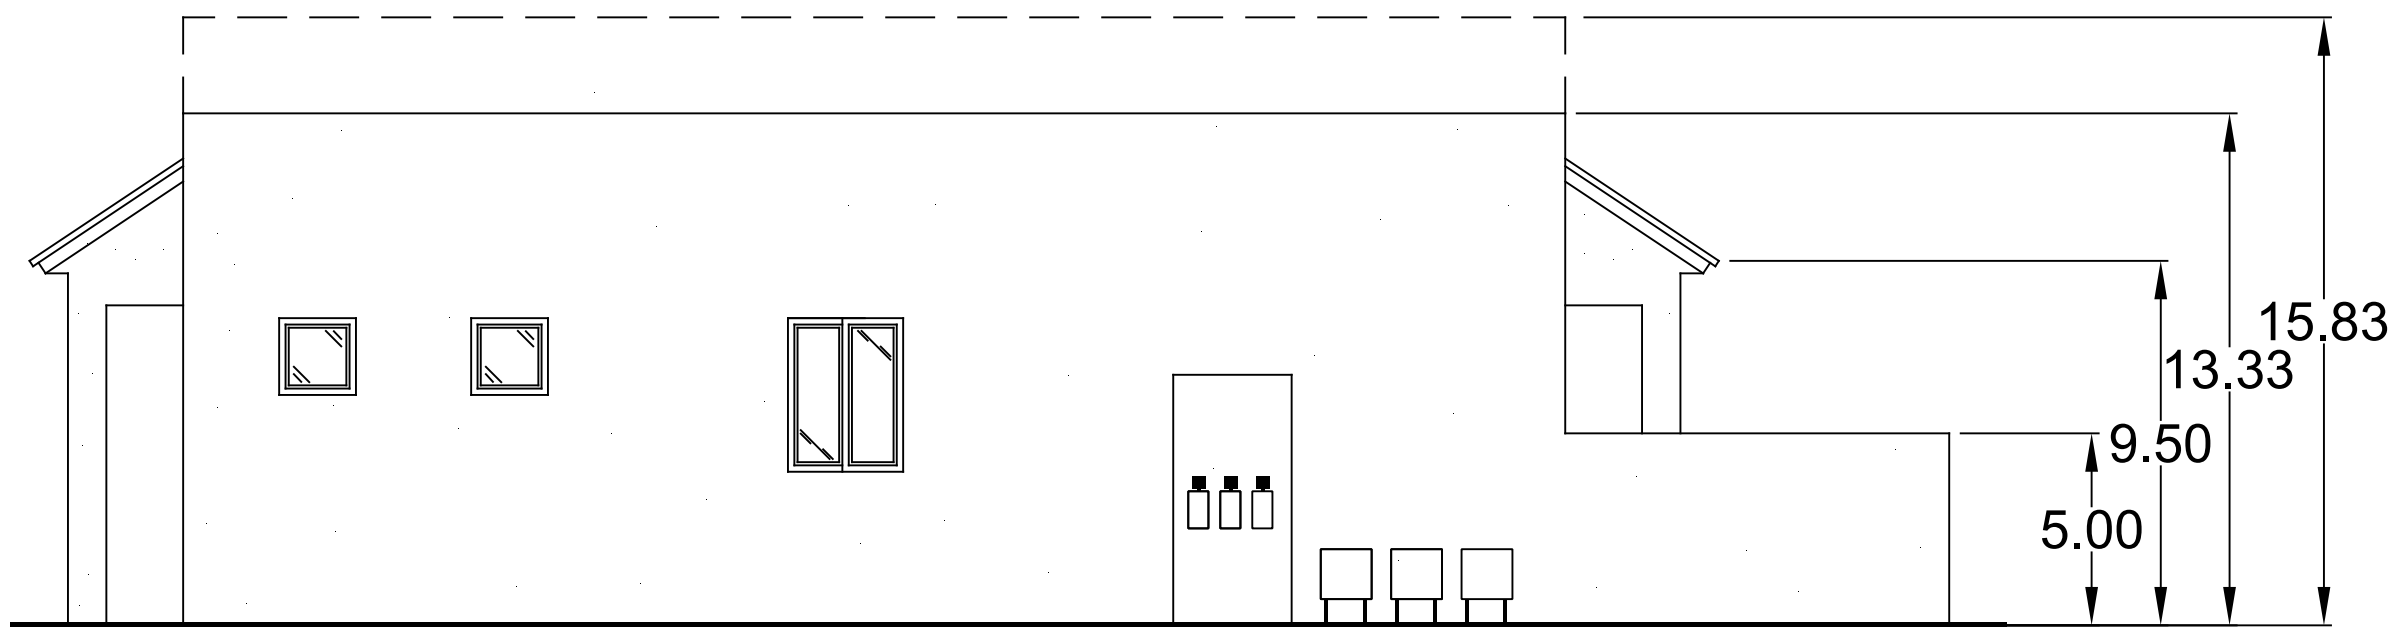

END ELEVATION (Looking West)

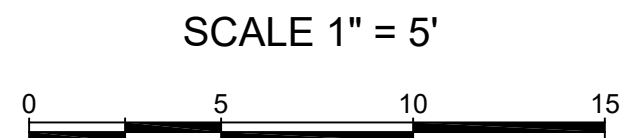

VIVA PARADISE PHASE II
Frame/Stucco Construction (Match Existing Color)
Roof Mounted HVAC Combo Units
Double Pane Vinyl Windows



EXISTING DEVELOPMENT LOOKING EAST AND SOUTH EAST

		505-249-4843 donbriggseengineering@gmail.com 5324 Oakledge Ct. NW, Albuquerque, NM 87120	
TITLE: VIVA PARADISE TOWN HOMES PHASE II ELEVATIONS			
Design	Review	Committee	City Engineer Approval
Last Design Update		Mo. / Day / Yr.	
City Project No.		Zone Map No.	
PR-2019-2333		B-11-Z	
Sheet		Of	
5		5	

AS BUILT INFORMATION		BENCHMARKS		SURVEY INFORMATION		ENGINEER'S SEAL		REVISIONS		REMARKS		NO.		DATE	
CONTRACTOR	DATE	CONTRACTOR	DATE	NO.	BY	DATE	DATE	DESIGNED BY	DB	DATE	11/14/2019	DESIGNED BY	DB	DATE	11/14/2019
WORK BY	DATE	INSPECTOR	DATE	NO.	BY	DATE	DATE	DRAWN BY	DB	DATE	11/14/2019	DRAWN BY	DB	DATE	11/14/2019
ACCEPTANCE BY	DATE	VERIFICATION BY	DATE	NO.	BY	DATE	DATE	CHECKED BY	DB	DATE	11/14/2019	CHECKED BY	DB	DATE	11/14/2019
RECORDING INFORMATION	DATE	RECORDING INFORMATION	DATE	NO.	BY	DATE	DATE	RECORDING INFORMATION	DATE	RECORDING INFORMATION	DATE	RECORDING INFORMATION	DATE	RECORDING INFORMATION	DATE