

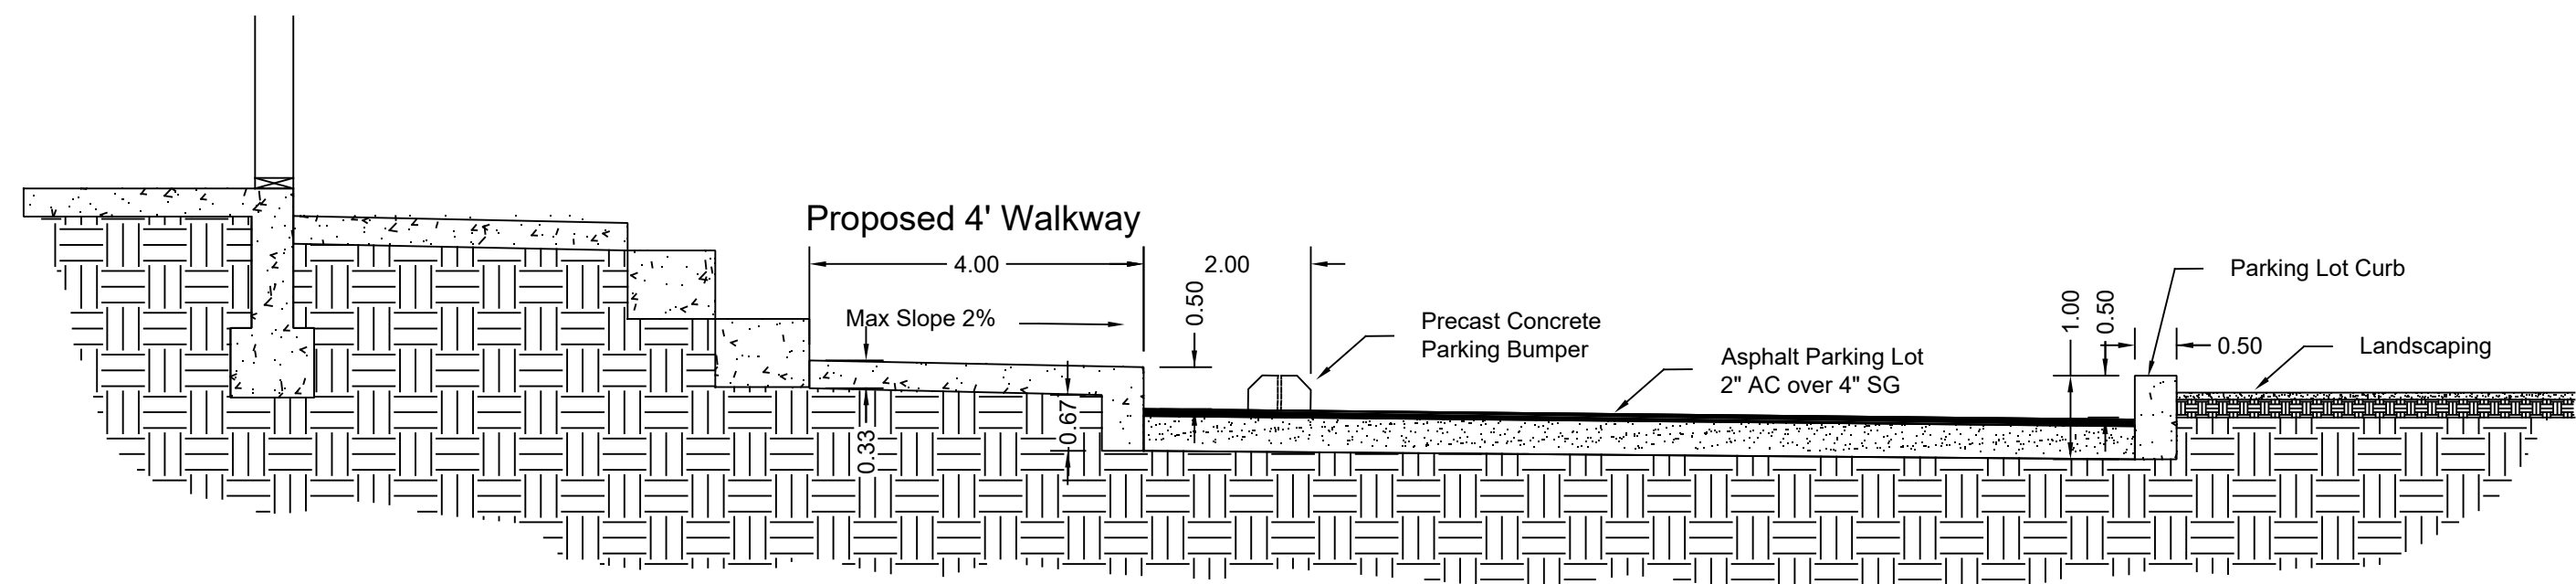


BIKE RACK DETAIL

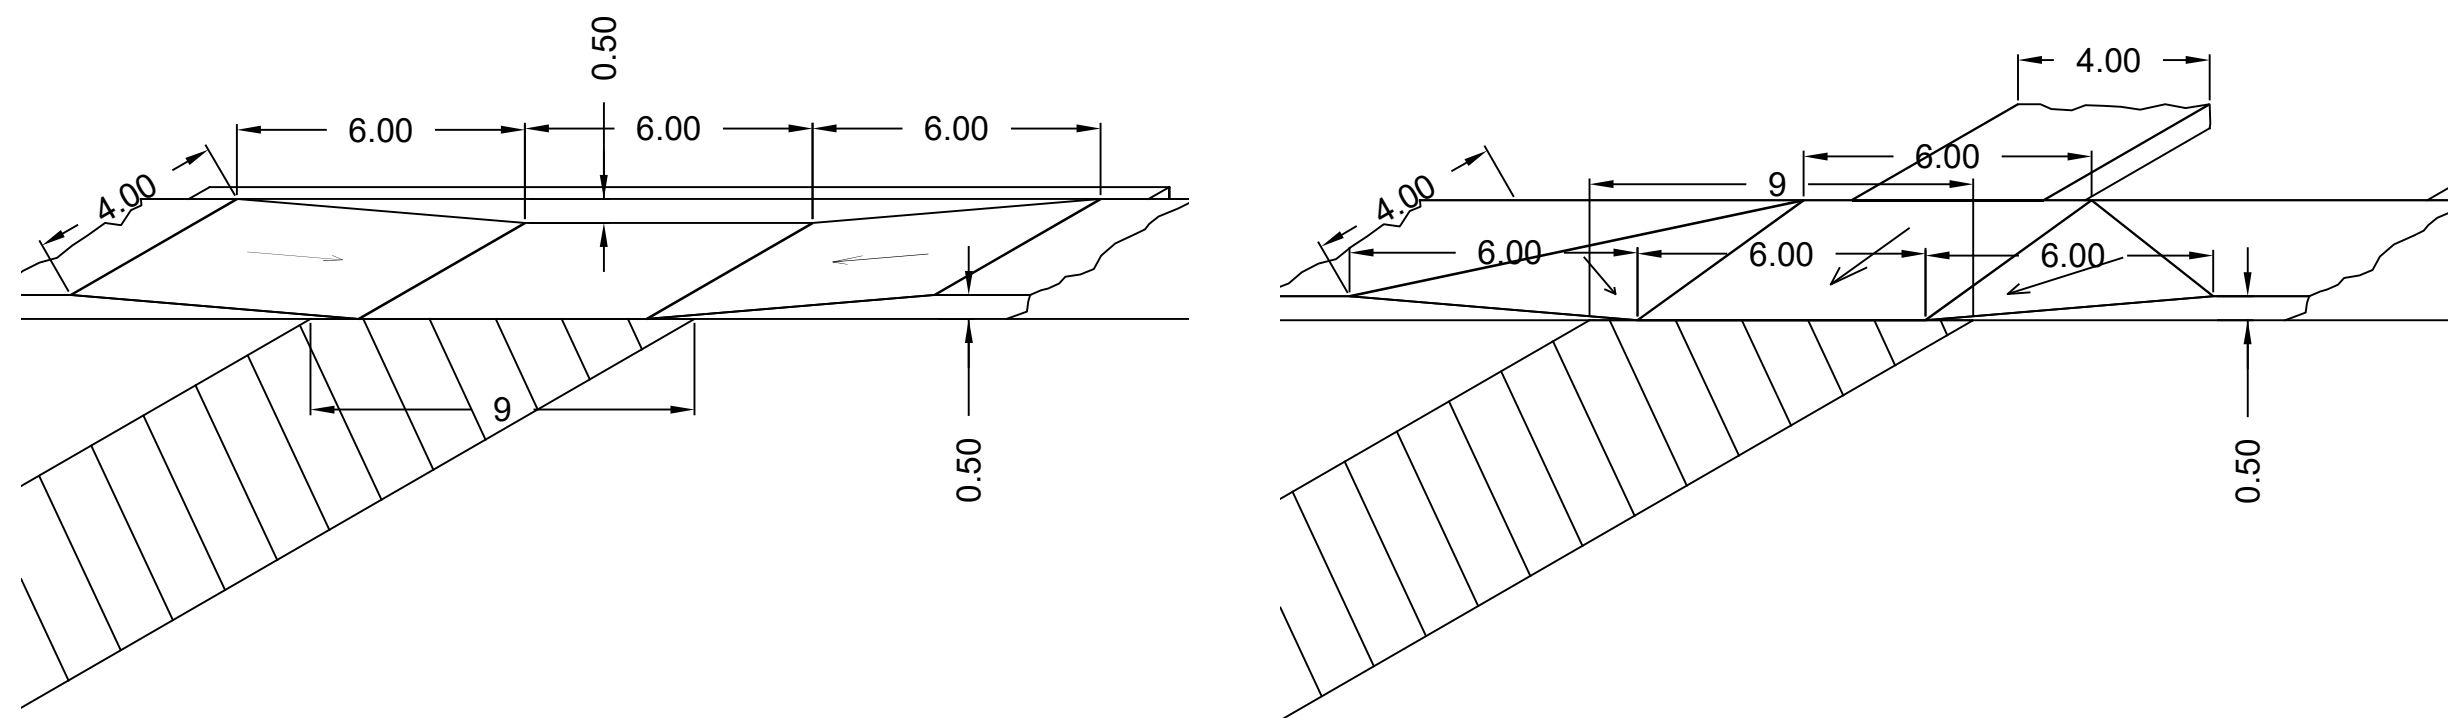

CURBING AND ON-SITE WALKWAY DETAIL

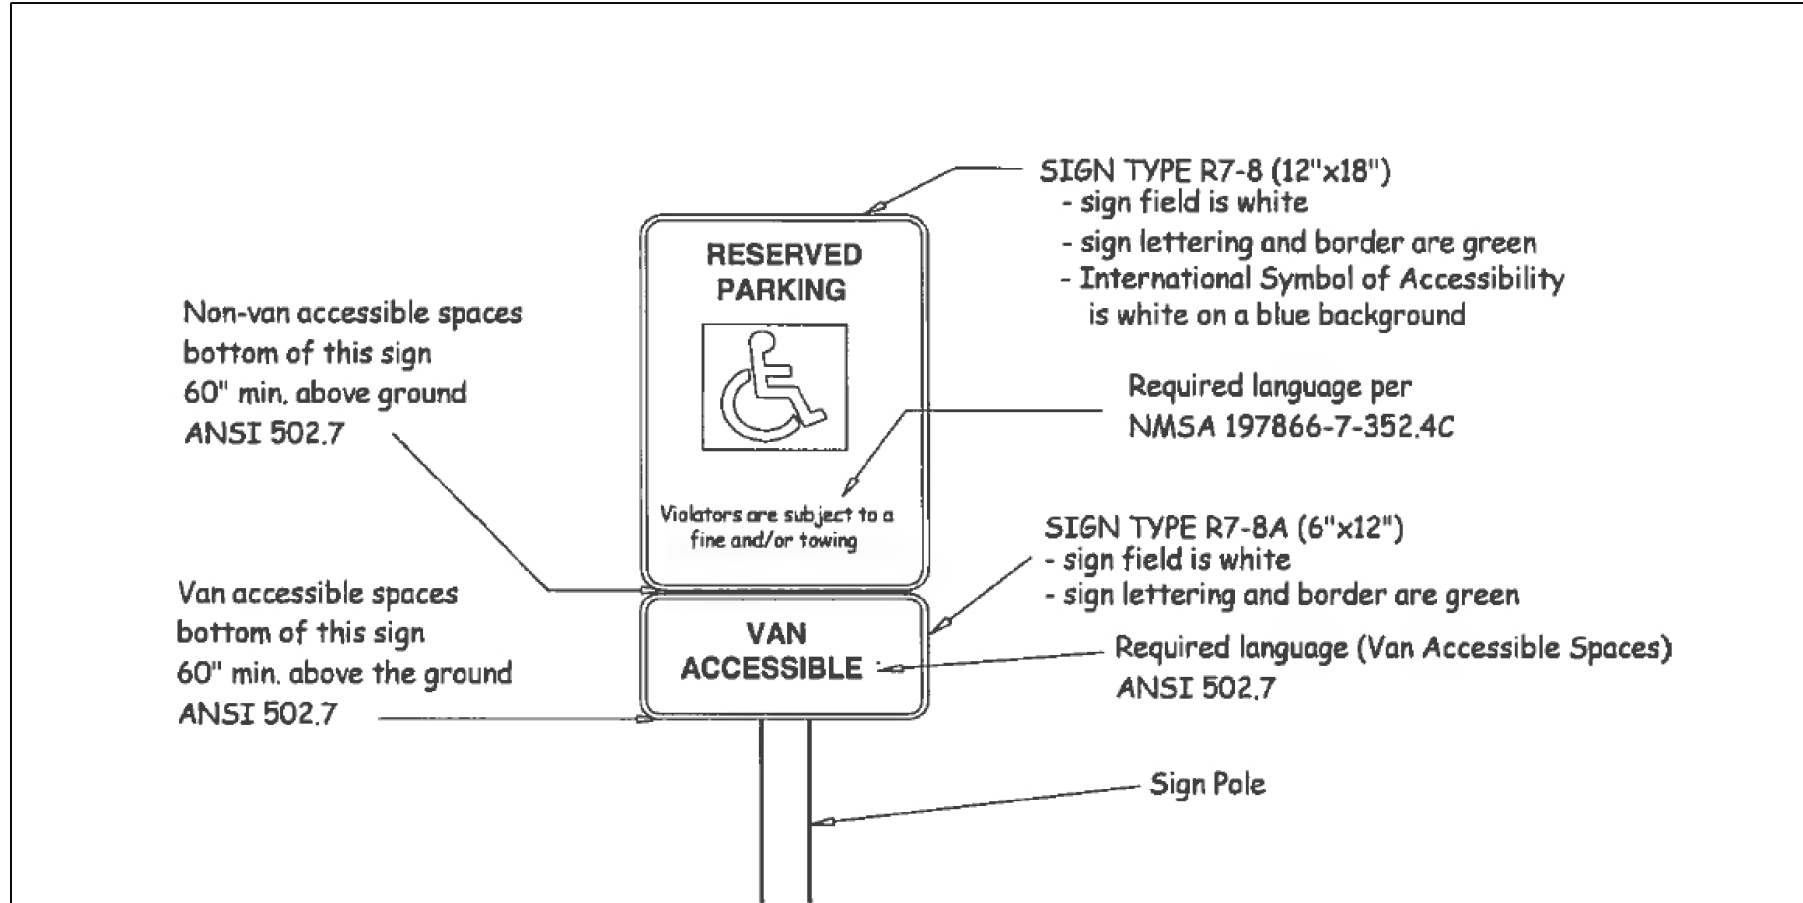

ADA WHEEL CHAIR ACCESS DETAILS




Bottom of sign 60" min. above ground



Bottom of sign 60" min. above ground




Bottom of sign 60" min. above ground

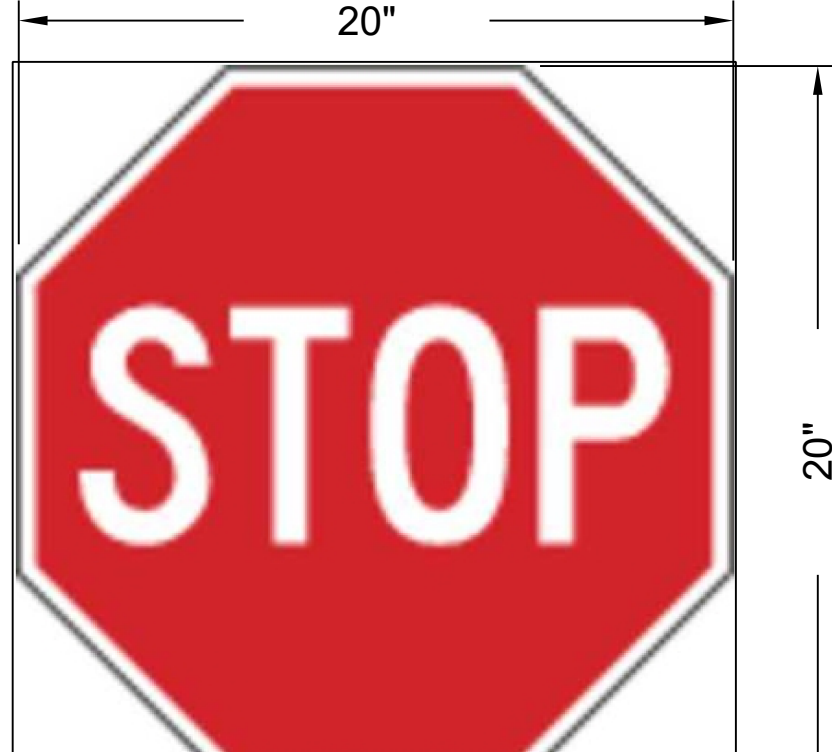

Bottom of sign 84" min. above ground

NOT TO SCALE

| AS BUILT INFORMATION | | BENCHMARKS | | SURVEY INFORMATION | | ENGINEER'S SEAL | | REVISIONS | | DESIGN | |
|-----------------------|------|--------------|------|--------------------|----|-----------------|----|--------------------------|----------|-------------|------|
| CONTRACTOR | DATE | CONTRACTOR | DATE | NO. | BY | DATE | BY | REMARKS | DATE | DESIGNED BY | DATE |
| WORKED BY | DATE | INSPECTED BY | DATE | 1 | DB | 4/9/2020 | DB | REVISED BIKE RACK DETAIL | 4/9/2020 | DESIGNED BY | DATE |
| ACCEPTANCE BY | DATE | INSPECTED BY | DATE | | | | | | | DRAWN BY | DATE |
| VERIFICATION BY | DATE | INSPECTED BY | DATE | | | | | | | CHECKED BY | DATE |
| DRAWINGS | DATE | INSPECTED BY | DATE | | | | | | | | |
| COMMENTS | | INSPECTED BY | DATE | | | | | | | | |
| RECORDING INFORMATION | | INSPECTED BY | DATE | | | | | | | | |
| RECORDED BY | DATE | INSPECTED BY | DATE | | | | | | | | |
| NO. | | INSPECTED BY | DATE | | | | | | | | |

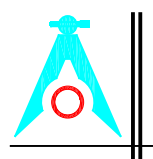

DON BRIGGS
Engineering LLC

505-249-4843
donbriggseengineering@gmail.com
5324 Oakledge Ct. NW, Albuquerque, NM 87120

TITLE: VIVA PARADISE TOWN HOMES
PHASE II SITE PLAN DETAILS

| | | | | |
|-------------------------|------------------------|--------------------|-----------------|-----------------|
| Design Review Committee | City Engineer Approval | Last Design Update | Mo. / Day / Yr. | Mo. / Day / Yr. |
| | | | | |
| | | | | |
| | | | | |

City Project No. PR-2019-2333Zone Map No. B-11-ZSheet 1BOf 5