

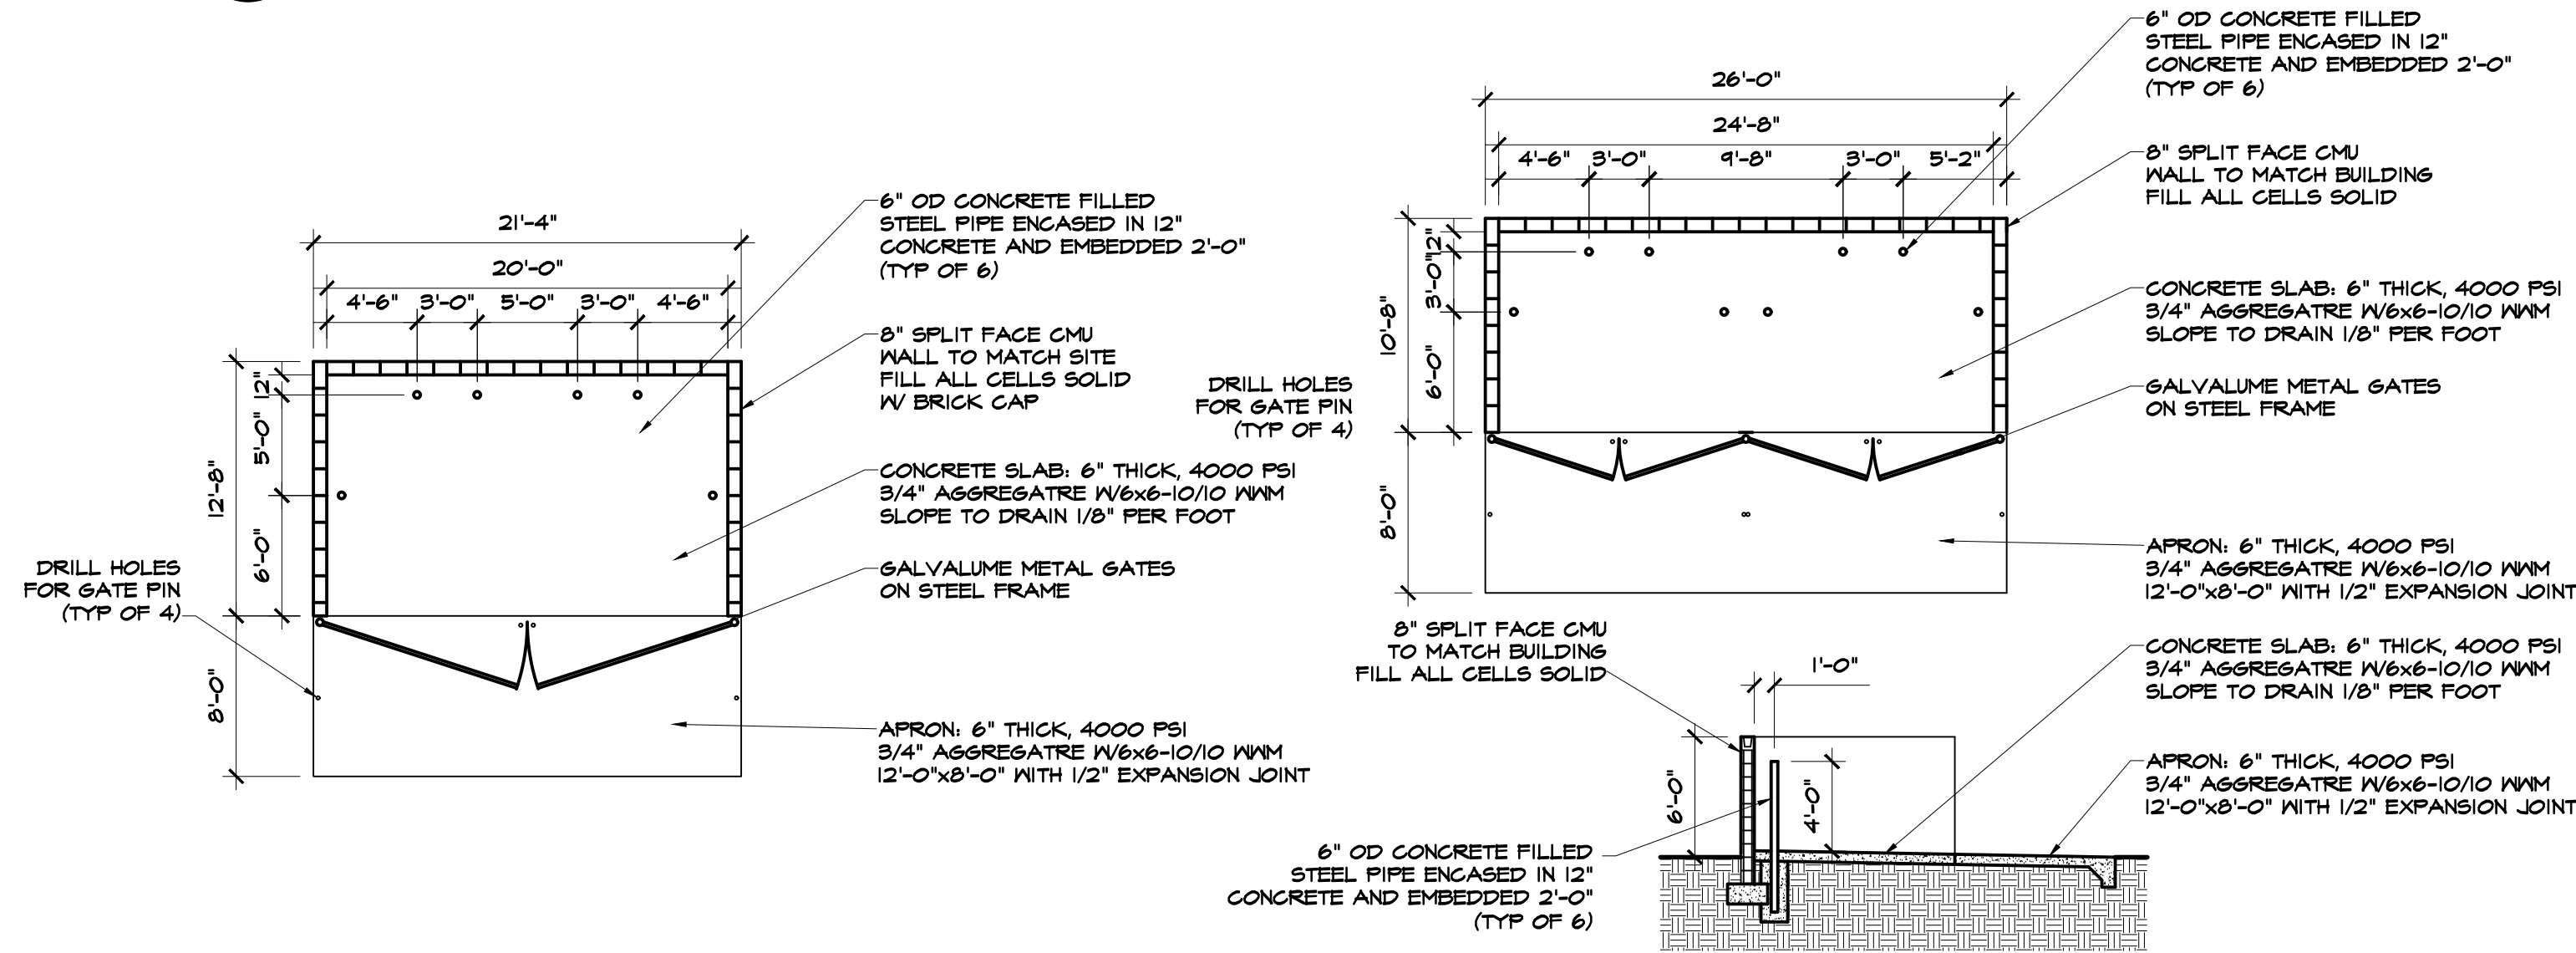


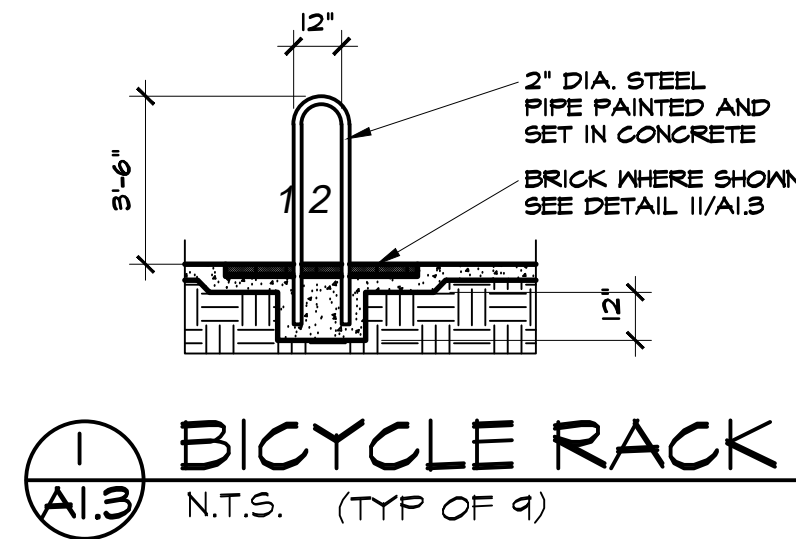


2 REFUSE ENCLOSURE
A1.3 N.T.S.


3 REFUSE ENCLOSURE w/ RECYCLING
A1.3 N.T.S.

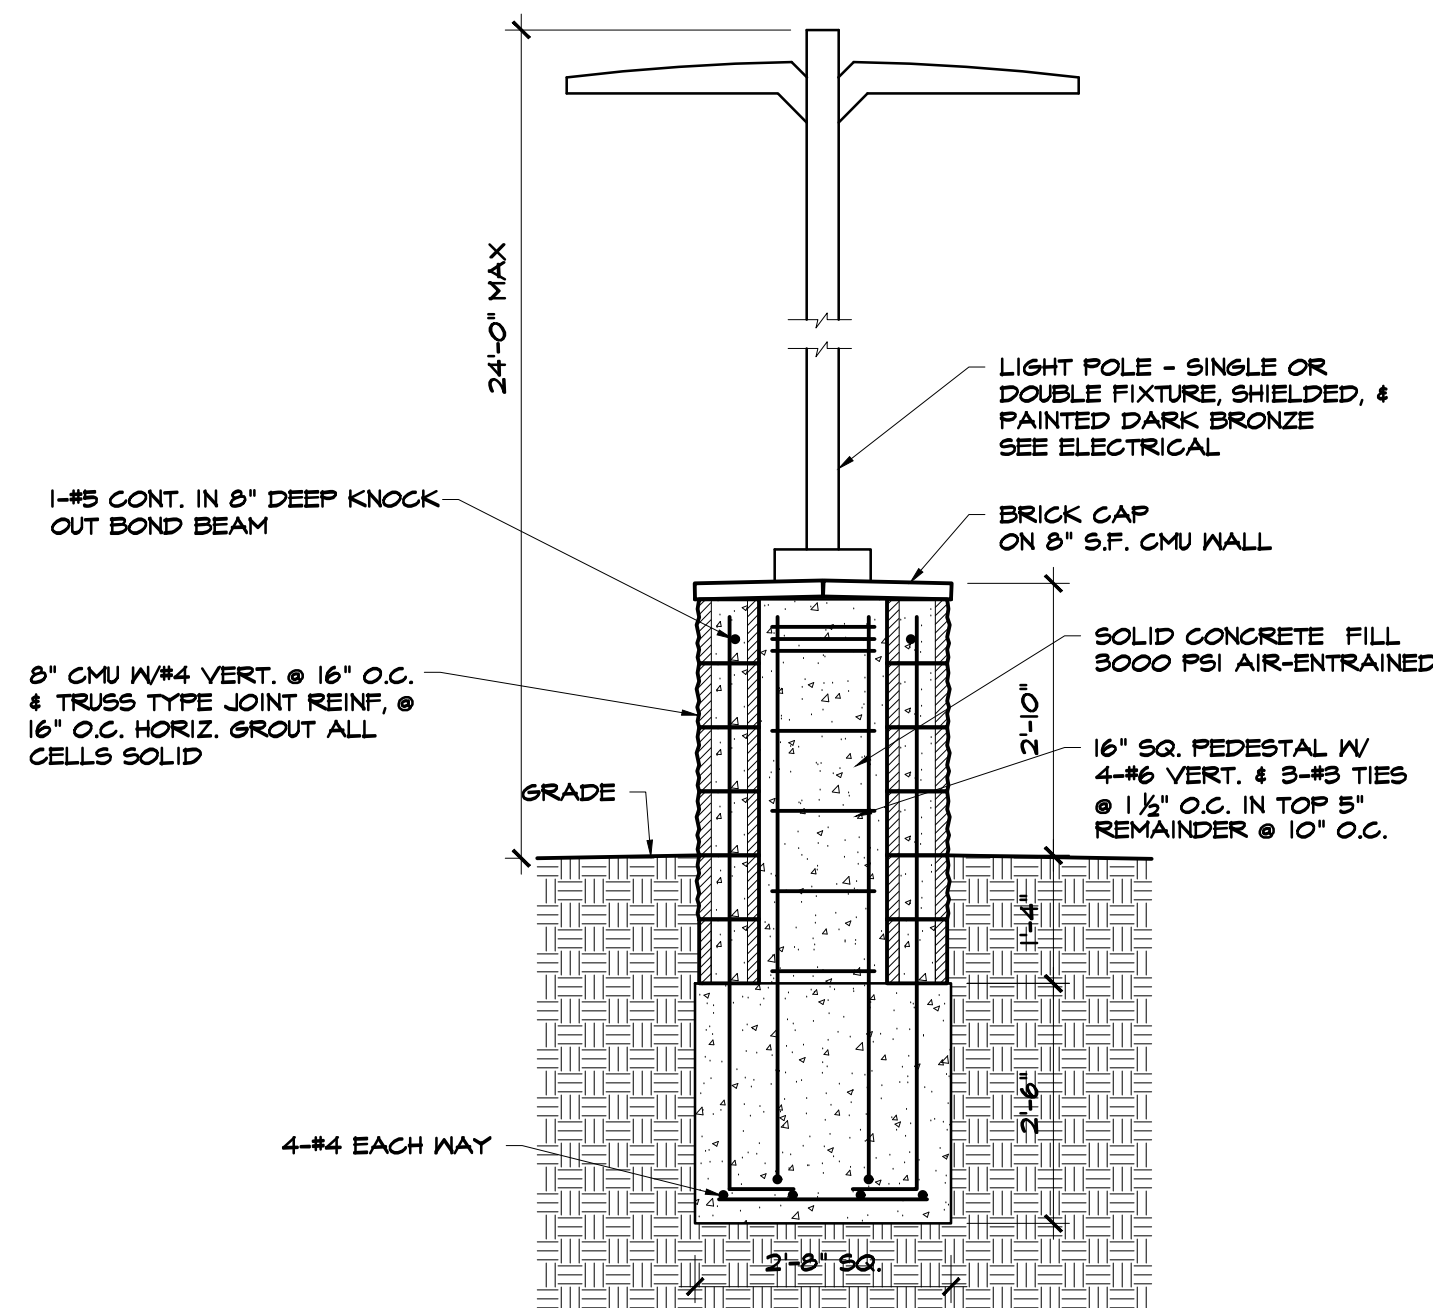


8 LIGHT POLE BASE
A1.3 1/2"=1'-0"

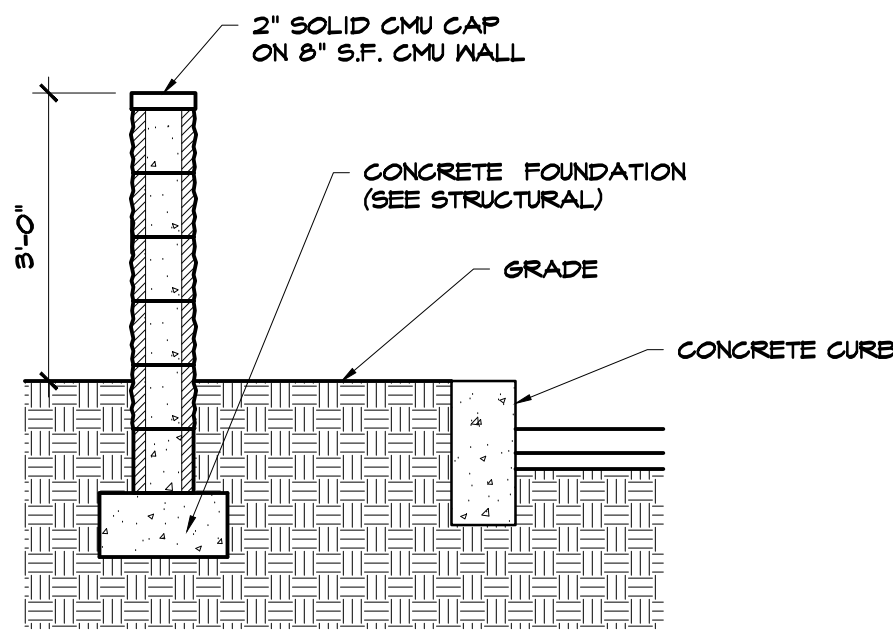

9 SCREEN WALL DETAIL
A1.3 1/2"=1'-0"

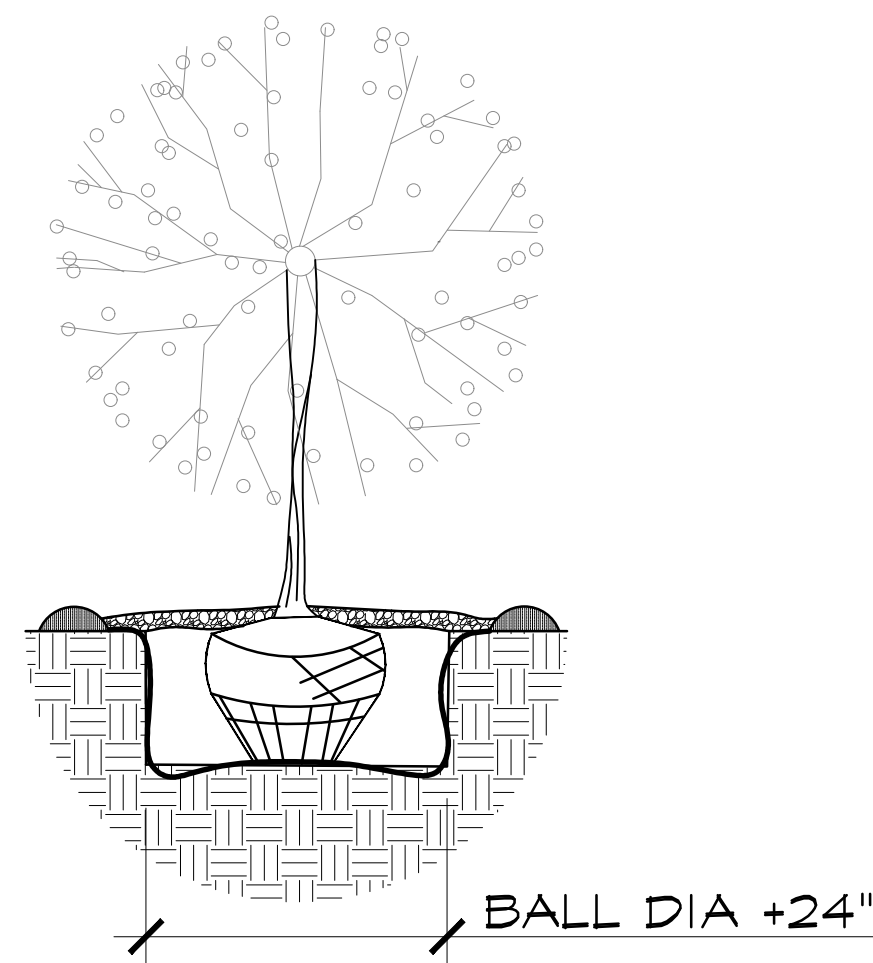


10 TREE PLANTING DETAIL
A1.3 N.T.S.



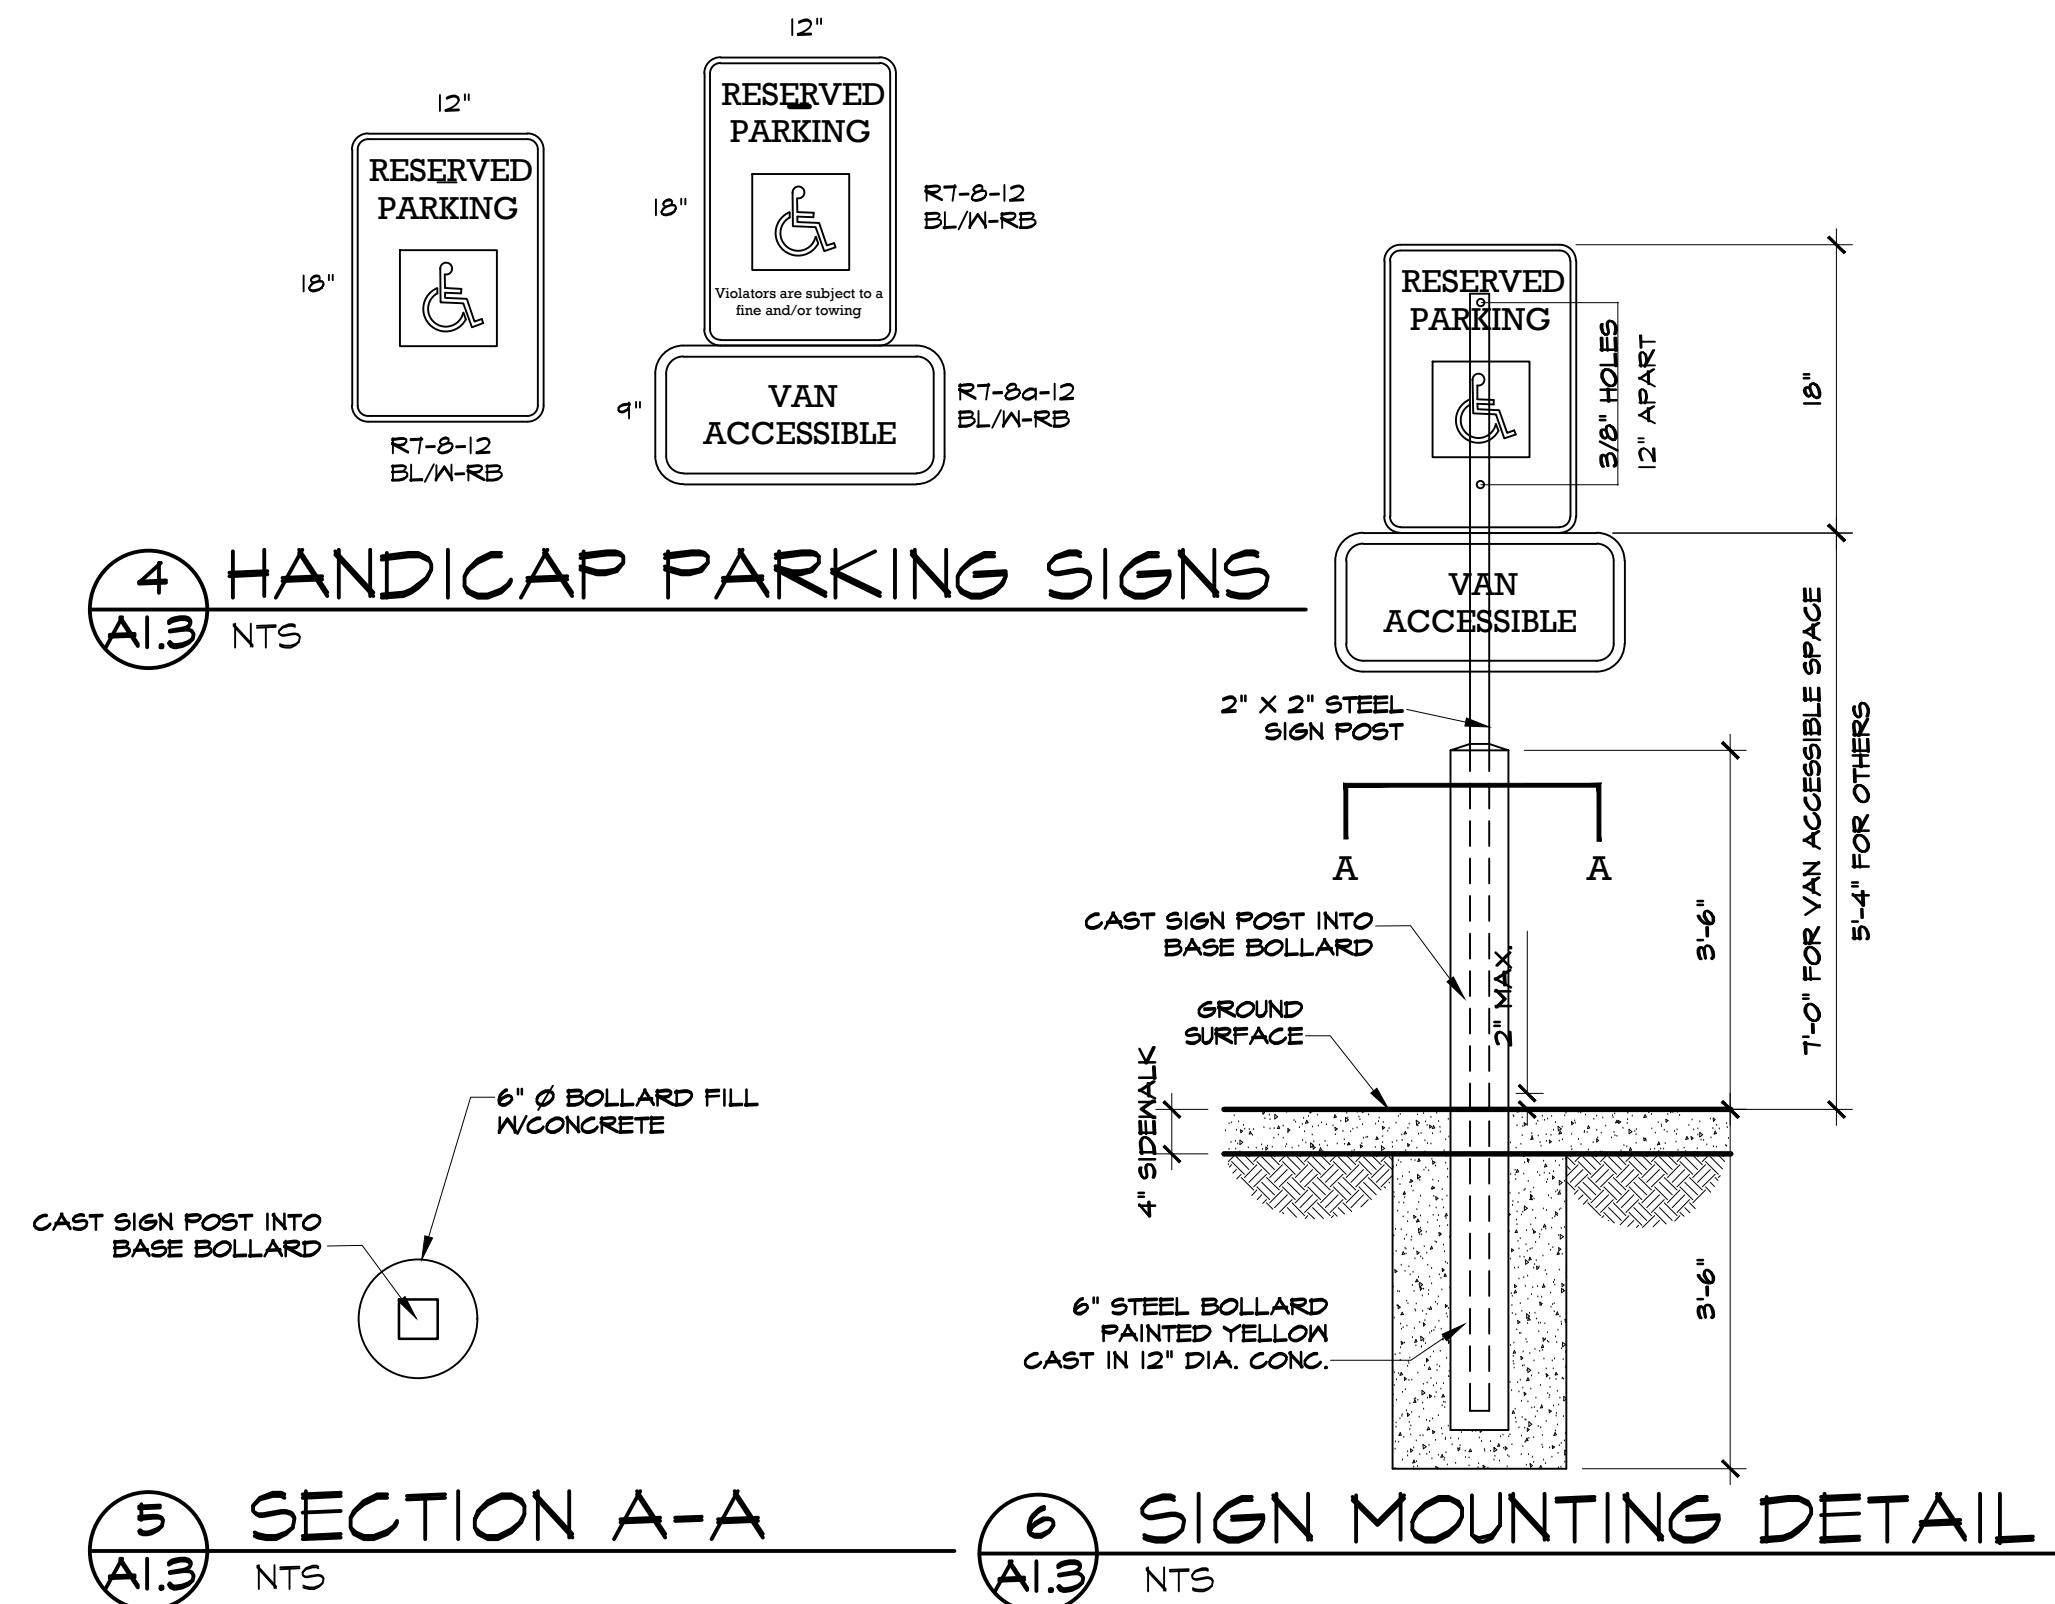


4 HANDICAP PARKING SIGNS
A1.3 N.T.S.

6 SIGN MOUNTING DETAIL
A1.3 N.T.S.

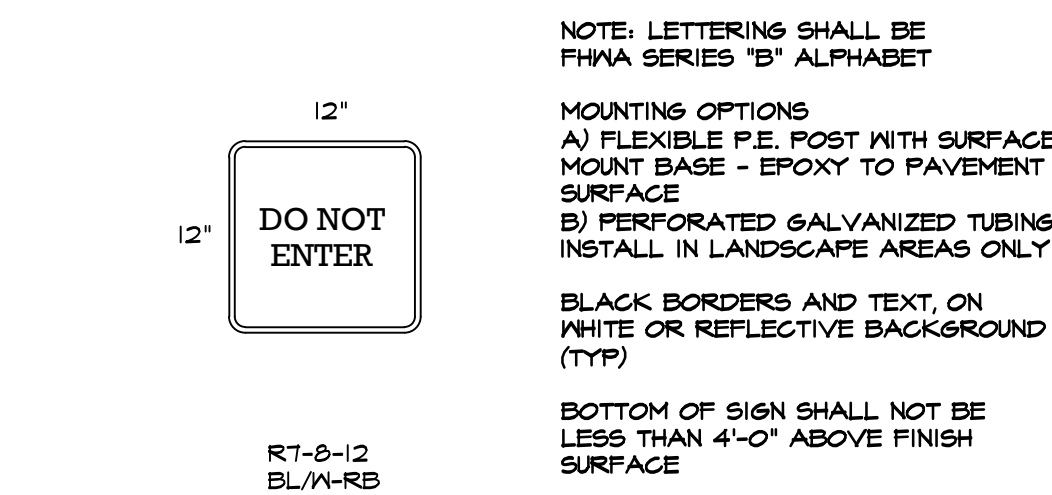

7 SIGN MOUNTING DETAIL
A1.3 N.T.S.

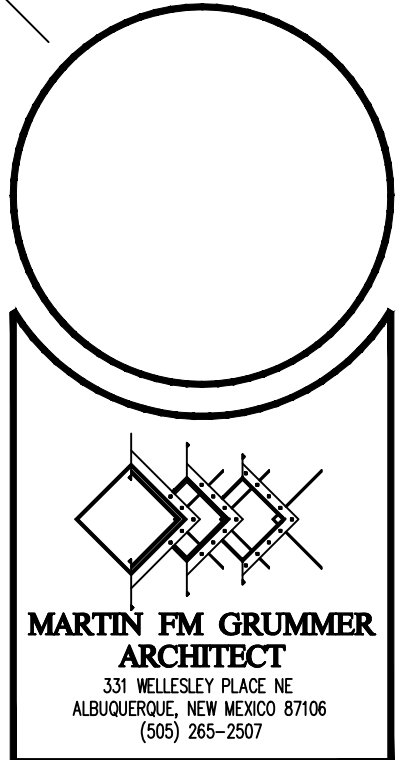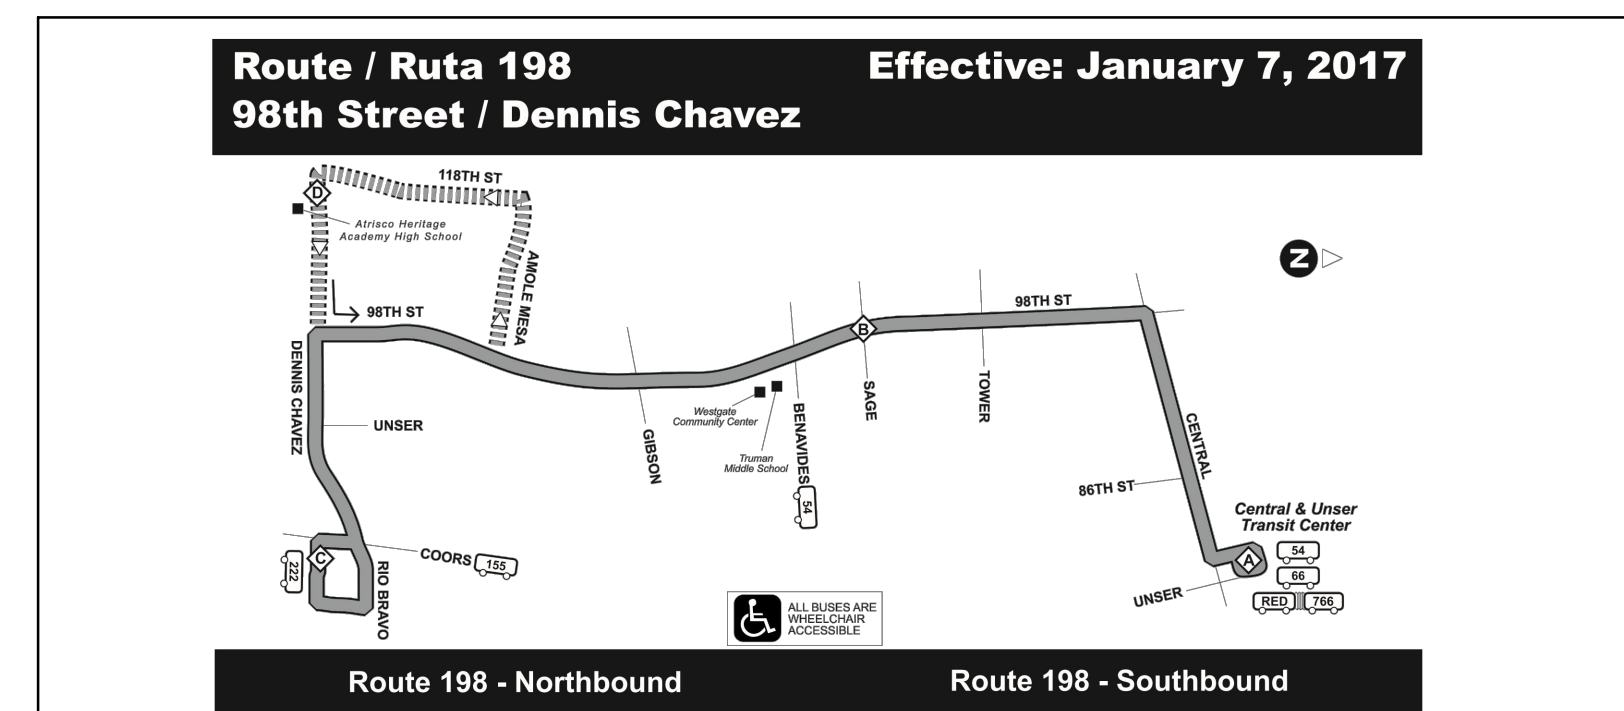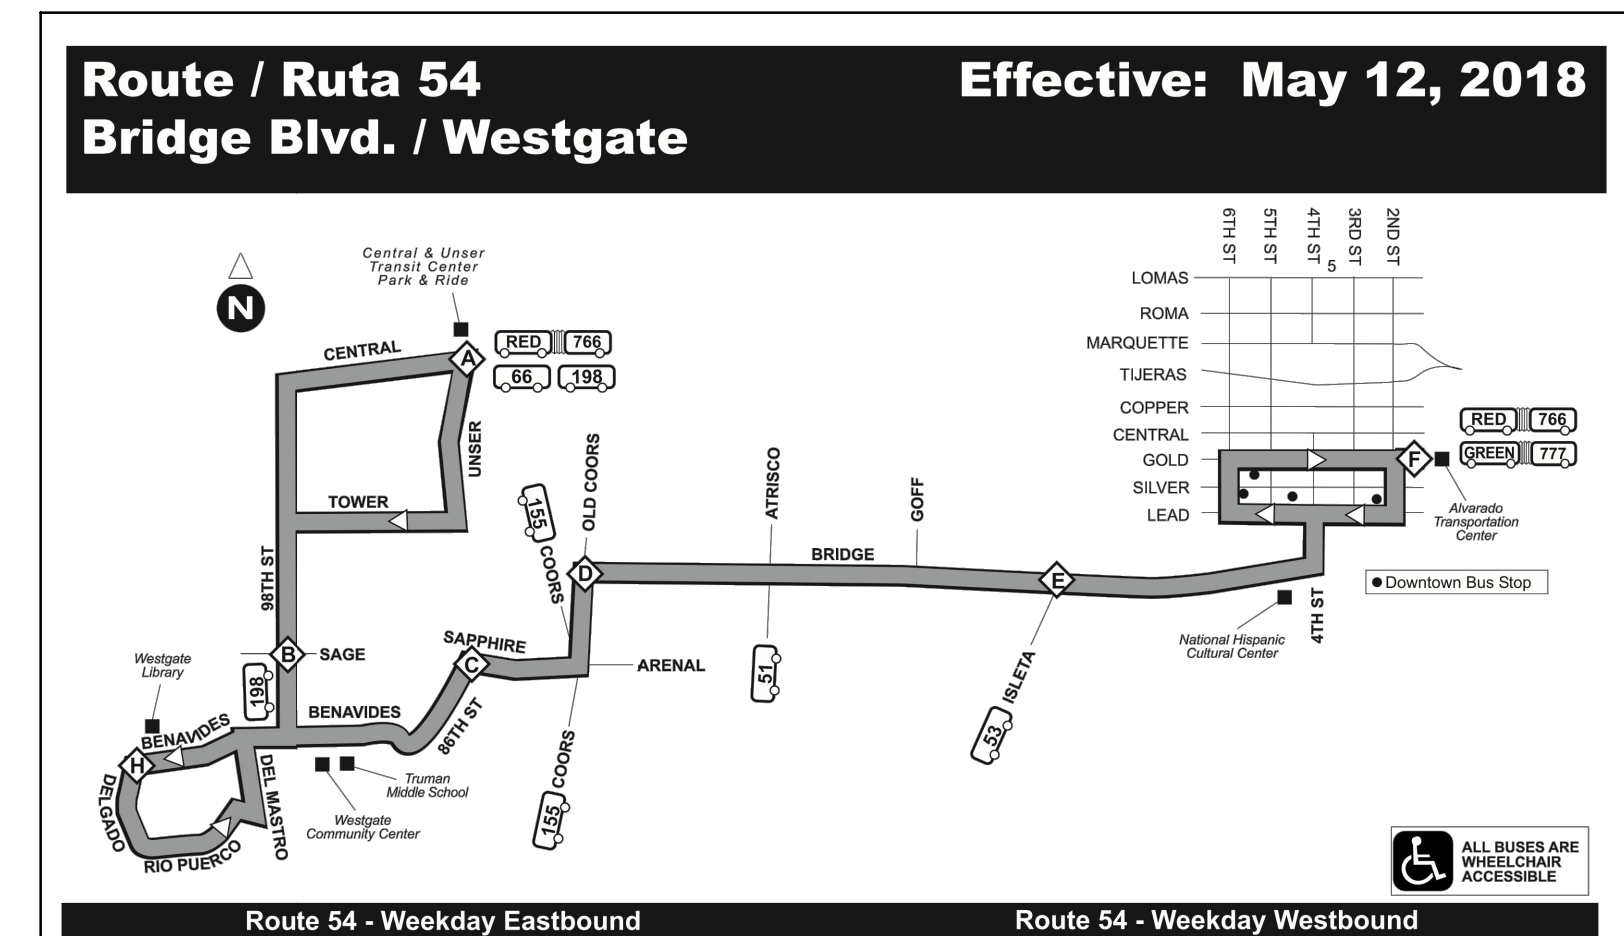

MERCADO EL MILAGRO
NEW SITE PLAN
10000 CENTRAL AVENUE SW
ALBUQUERQUE, NEW MEXICO 87121

DATE: 28 JUNE 2019
DRAWN BY: MFMG
CHECKED BY:
VERIFIED BY:

REVISIONS

SHEET NO:
A1.3
3 OF 14