


8500 GLENDALE AVE., NE
LOT: 5 BLOCK: 17 TRACT: 1 UNIT: 3
NORTH ALBUQUERQUE ACRES
COUNTY: BERNALILLO
STATE: NEW MEXICO
SCALE 1"=20'

~~Plot~~ Plan Utility Plan

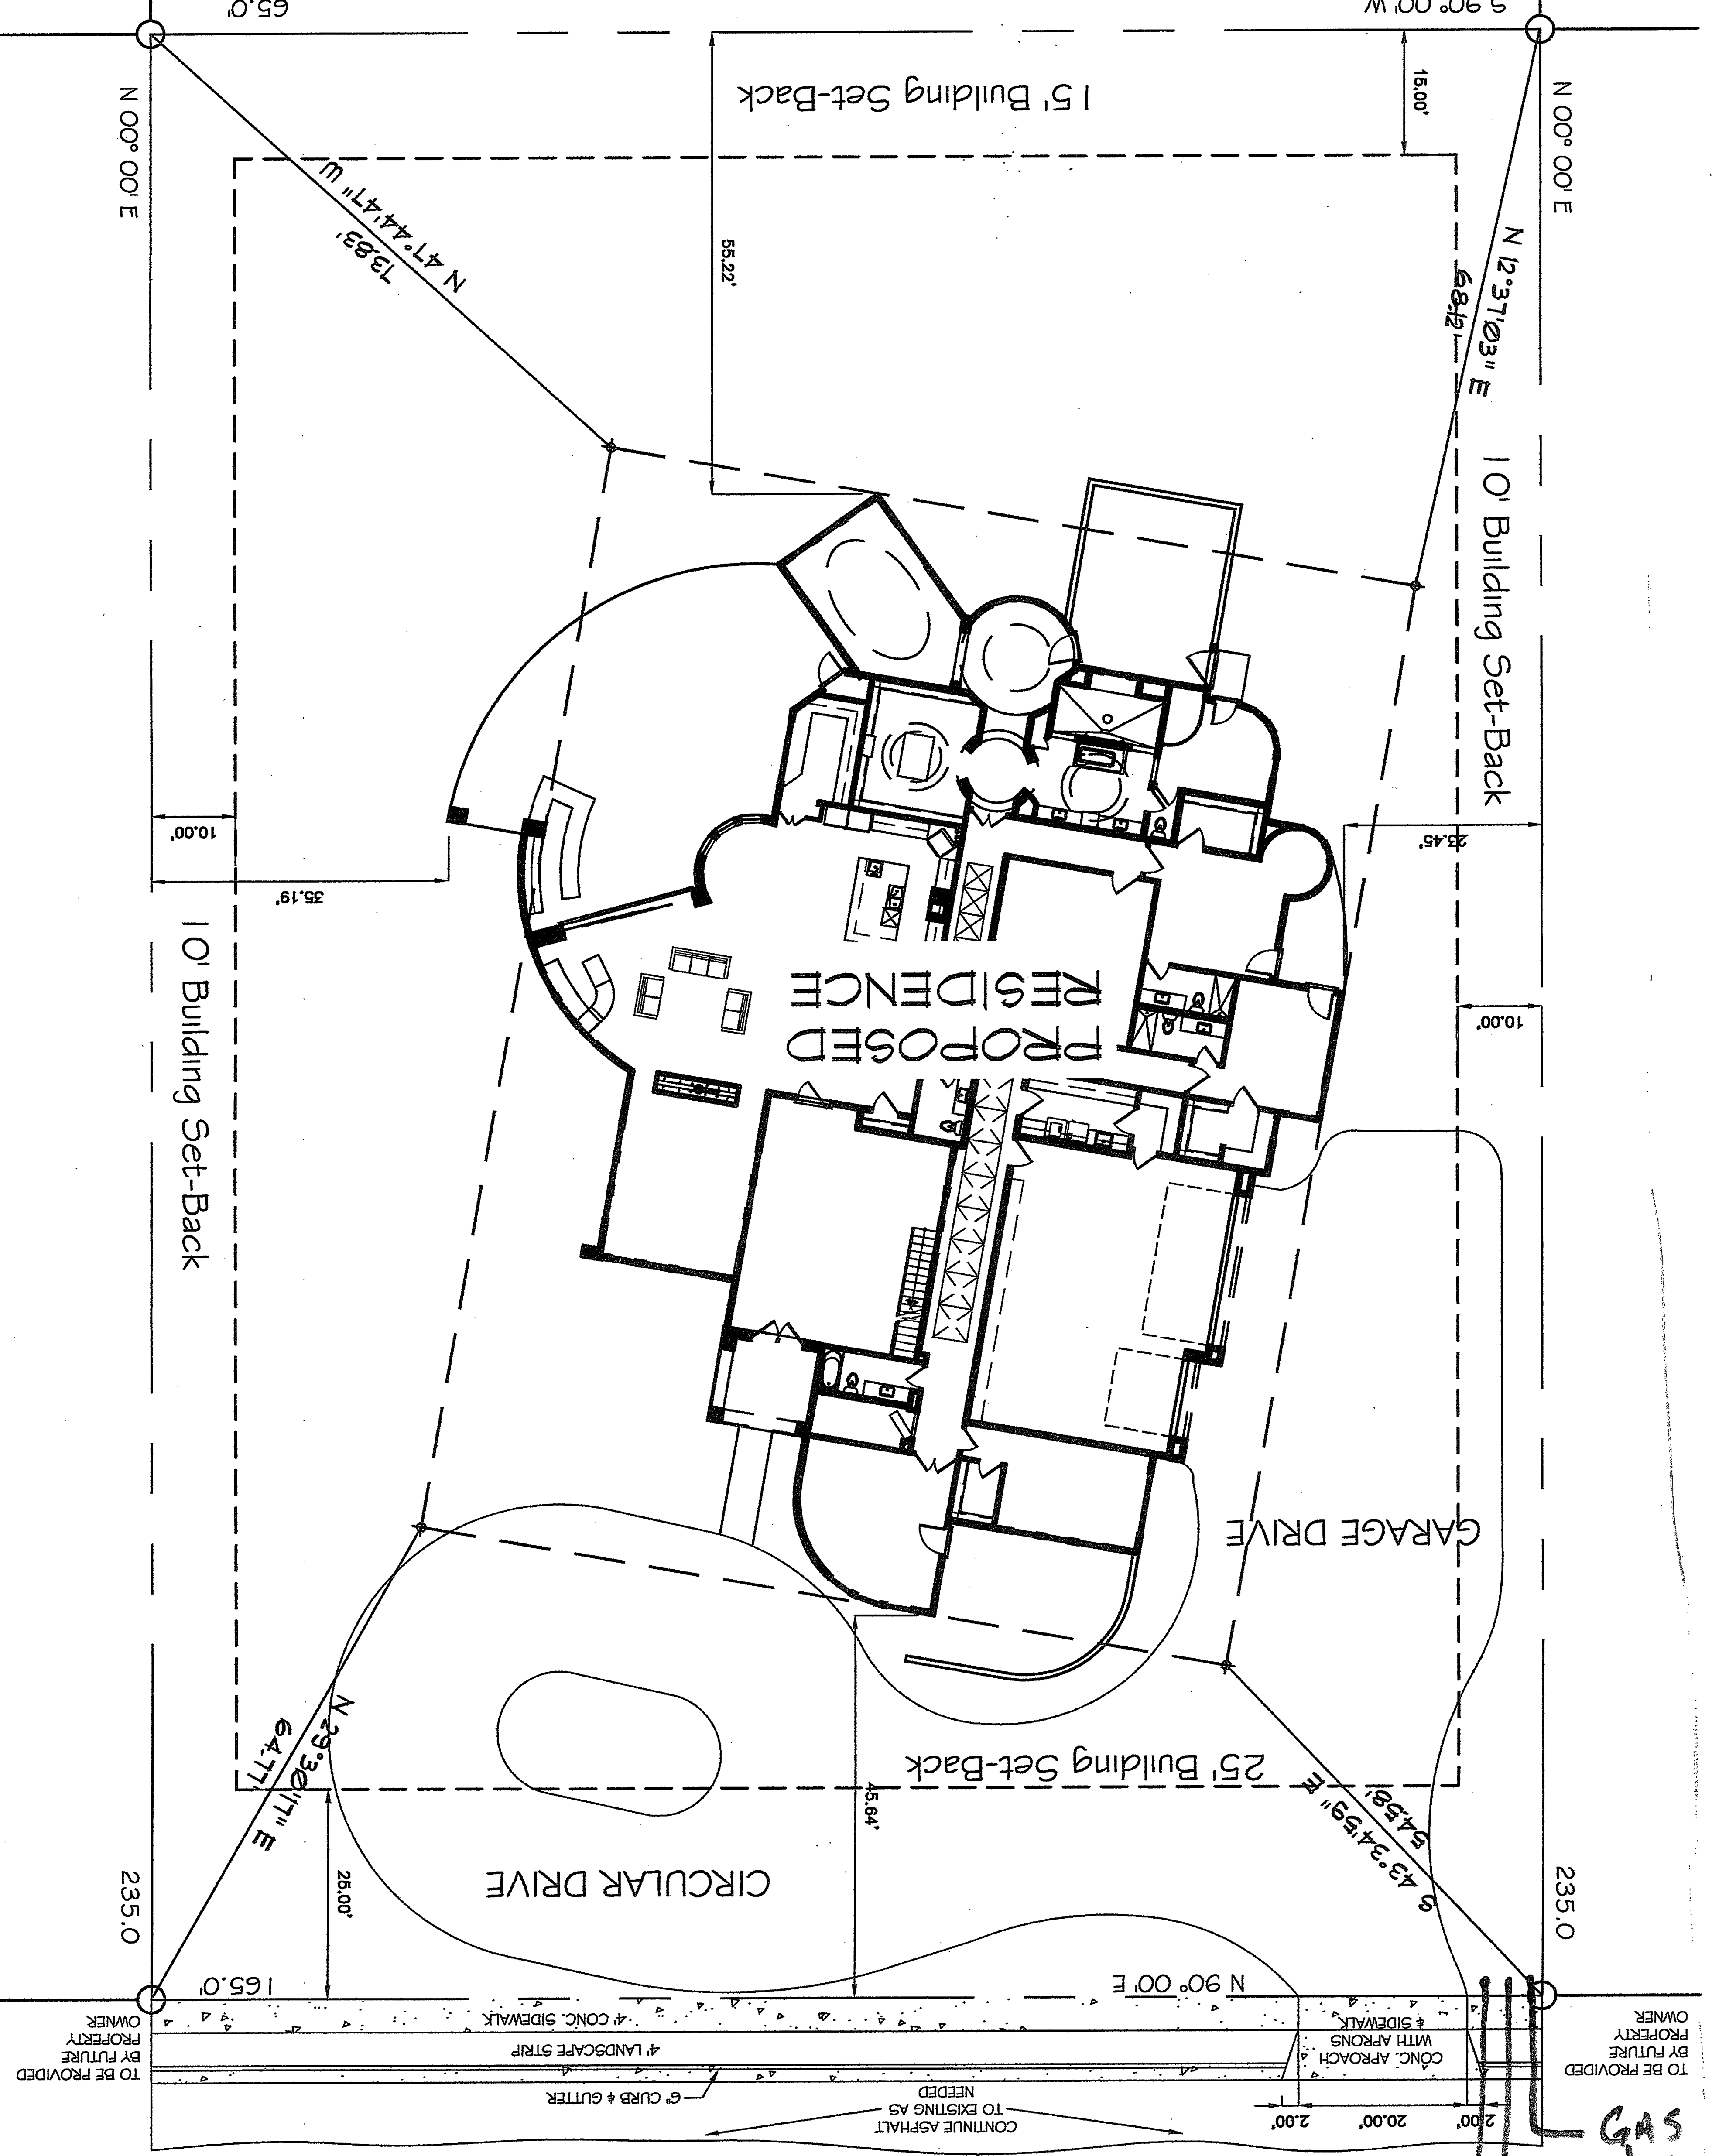

8500 GLENDALE AVE. NE