

PROJECT NUMBER: _____

Application Number: _____


In an Intermittent Lot required? () Yes () No. If No, then a set of approved DMC plans with a work order is required for any construction within Public Right-of-Way or for construction of public improvements.

DRB SITE DEVELOPMENT PLAN APPROVAL:

Traffic Engineering, Transportation Division	Date
AGS/PLA	Date
Public and Recreation Department	Date
City Engineer/Inspector	Date
Code Enforcement	Date
* Environmental Health Department (conditional)	Date
Soil/Water Management	Date
DRB Chairperson, Planning Department	Date


* Environmental Health, if necessary

2/16/2018

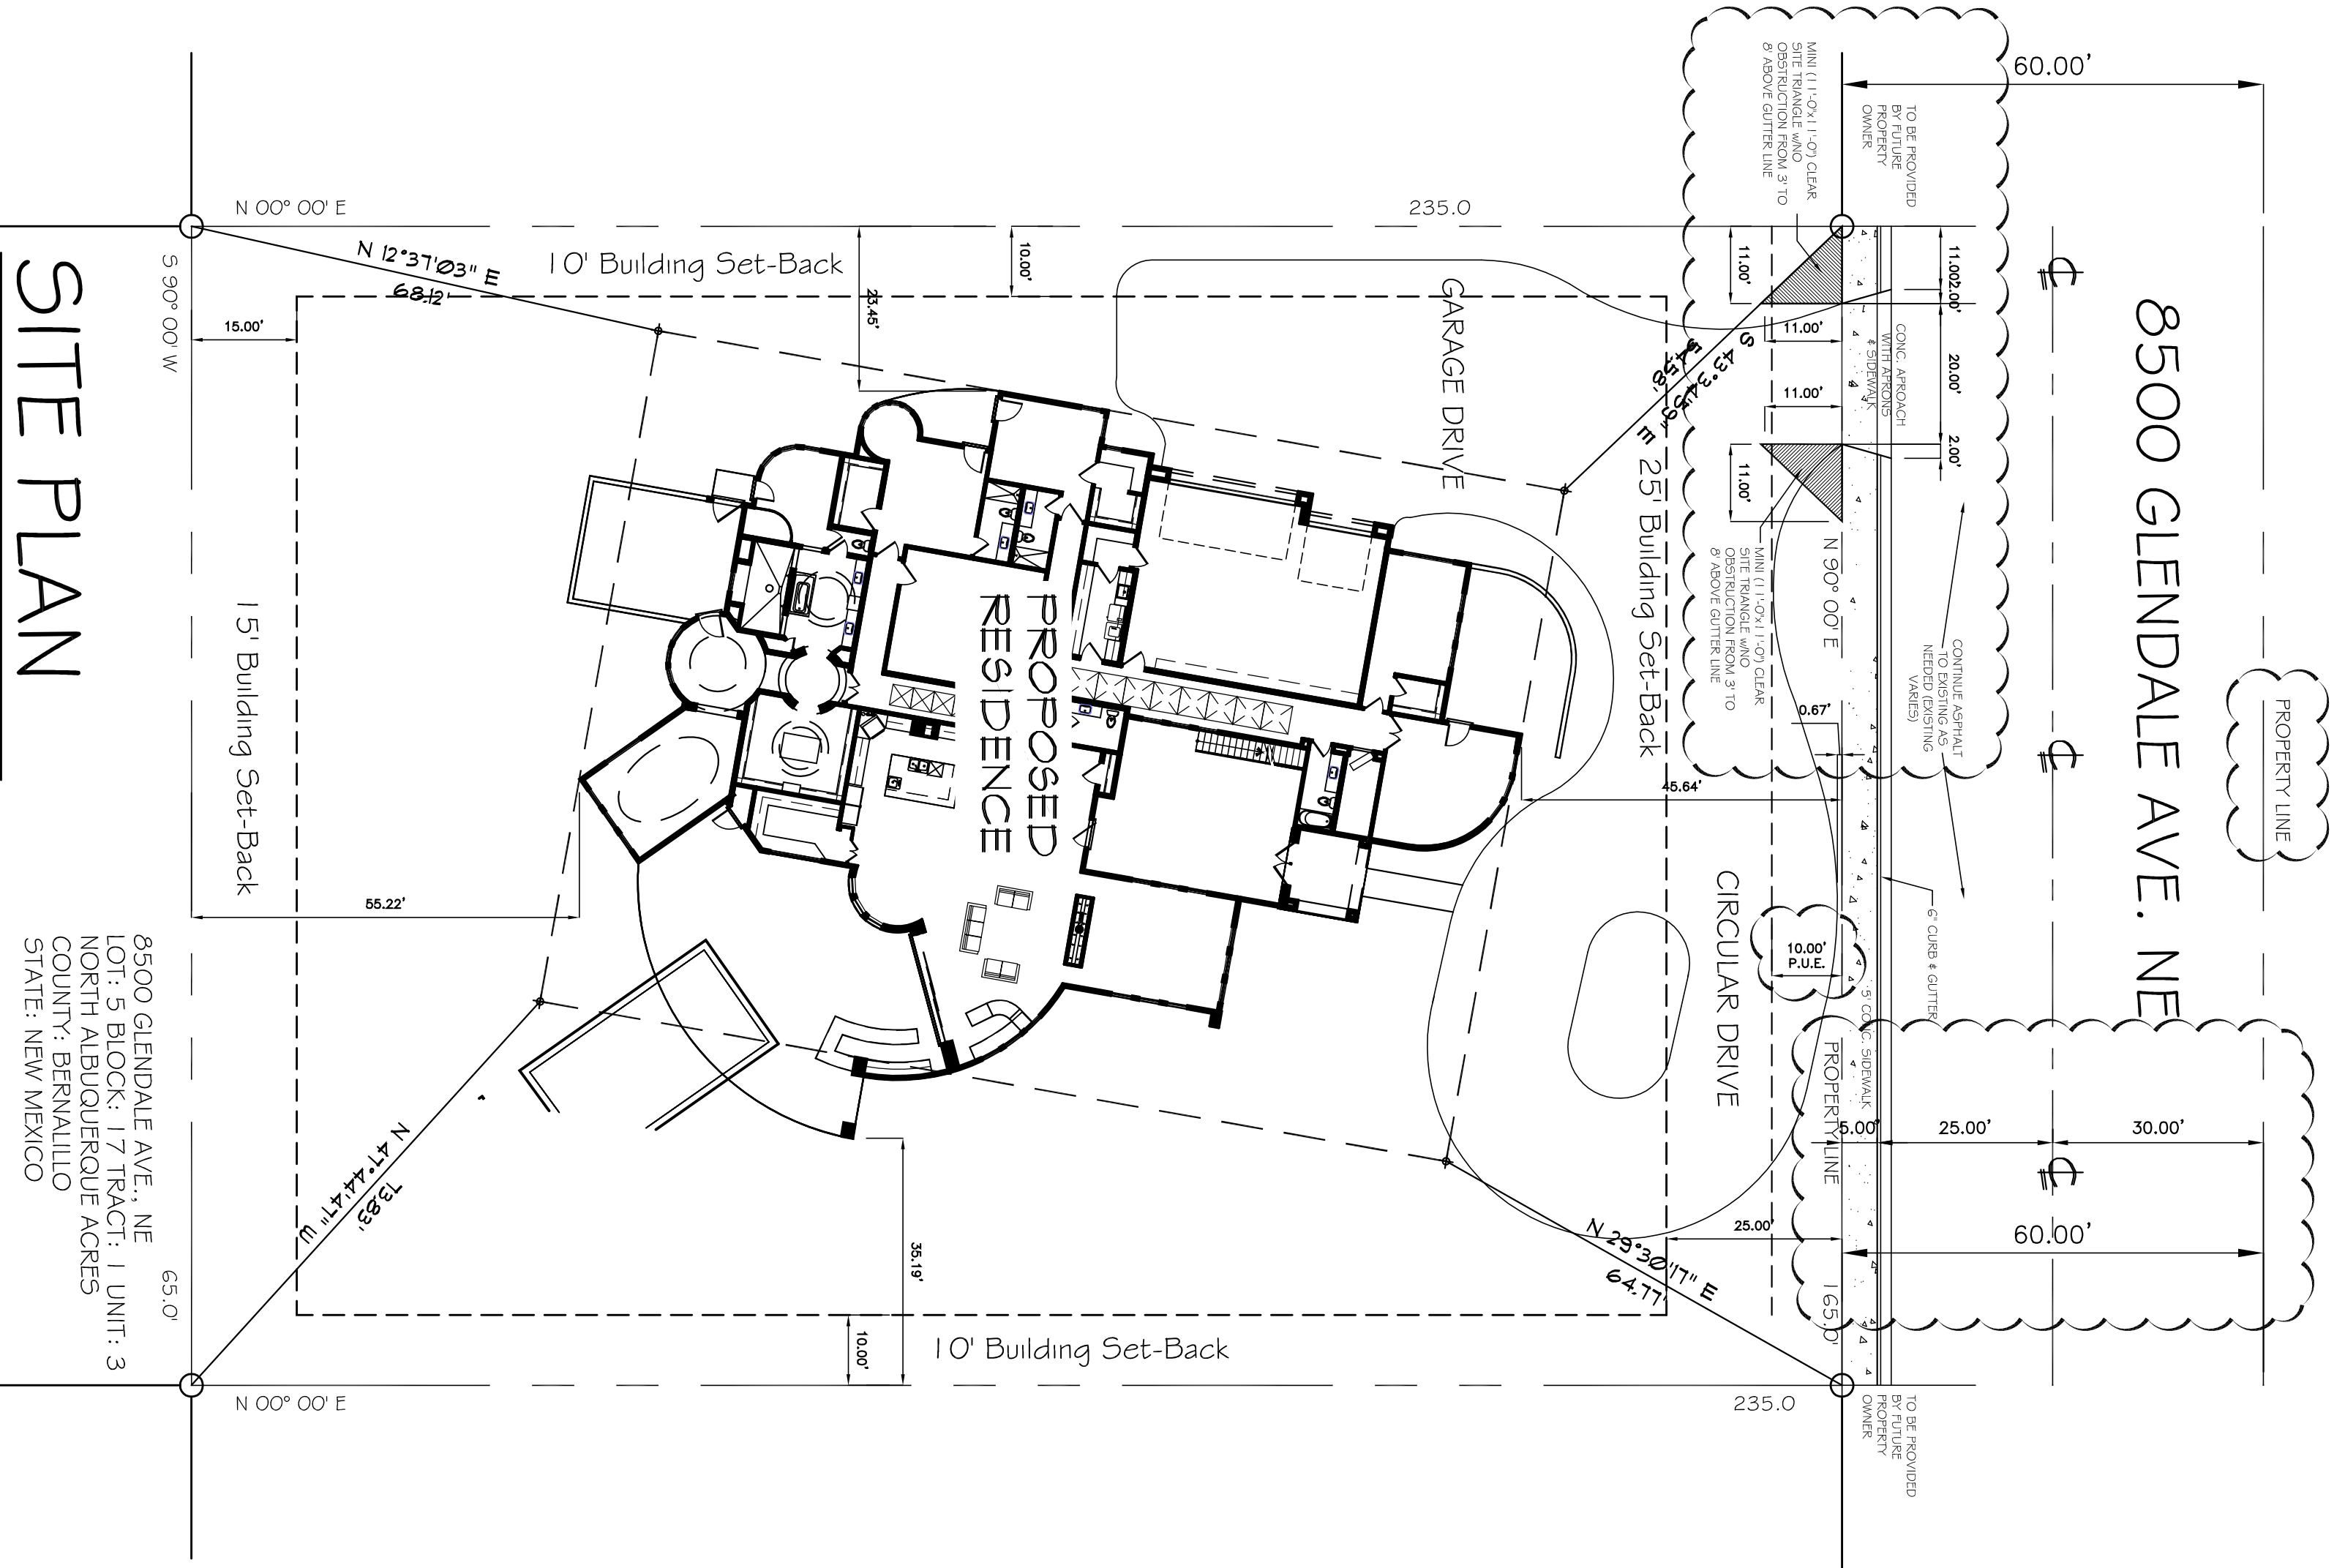

SITE PLAN
SCALE 1"=20'

8500 GLENDALE AVE., NE
LOT: 5 BLOCK: 17 TRACT: 1 UNIT: 3
NORTH ALBUQUERQUE ACRES
COUNTY: BERNALILLO
STATE: NEW MEXICO

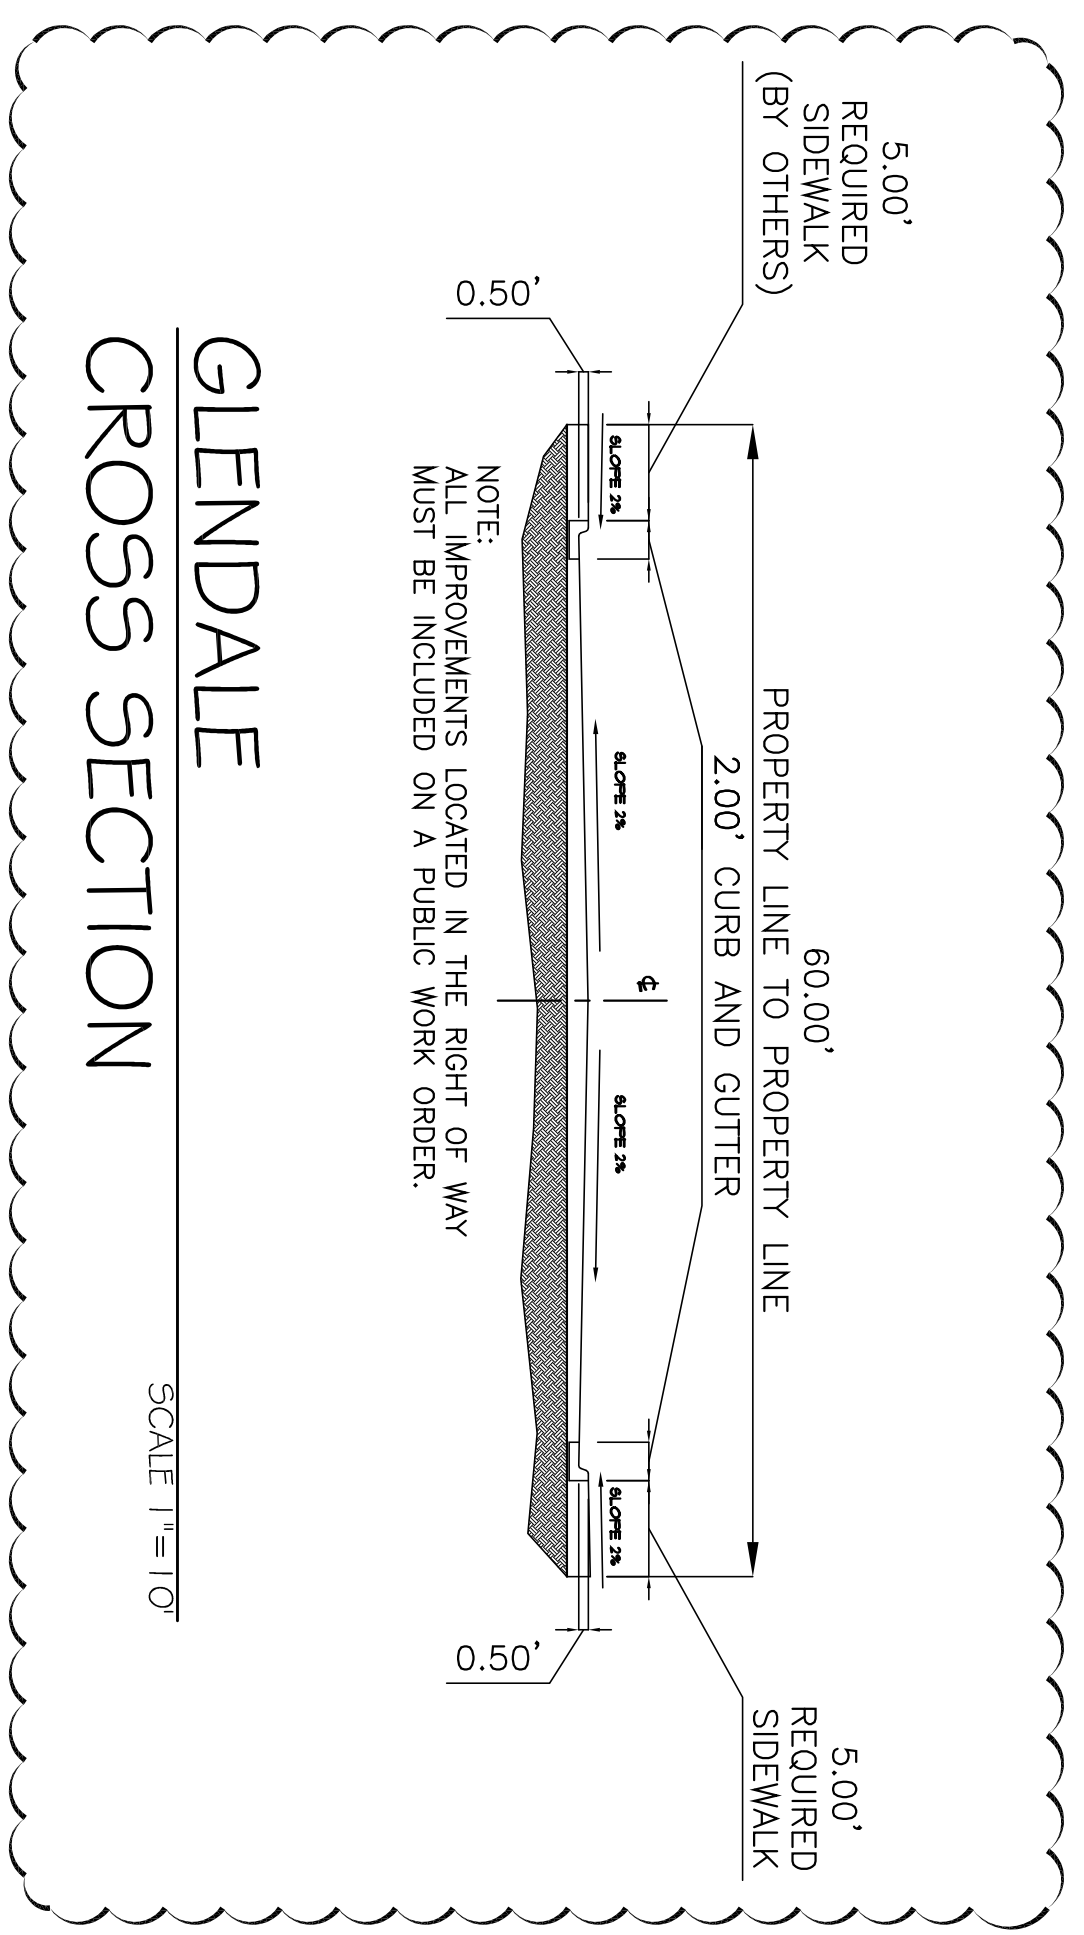

DRB SITE DEVELOPMENT PLAN