


ADMINISTRATIVE AMENDMENT

FILE #: _____ PROJECT #: _____

APPROVED BY

DATE

Plotted By: Lina Eyan - Sheet Set: kha - Layout: CO.0 - February 14, 2022 - 02:00:35pm - C:\Users\lcomlin\OneDrive\Target\DU Expansions - Documents\T-Store\0625 Coors\NM\CADD\0625 DriveUp Expansion.dwg
 This document, together with the concepts and designs presented herein, is an instrument of service, its intended use being to provide information and assistance to the client for which it was prepared. No use or reliance on this document without written authorization and approval by Kimley-Horn and Associates, Inc. shall be without liability to Kimley-Horn and Associates, Inc.

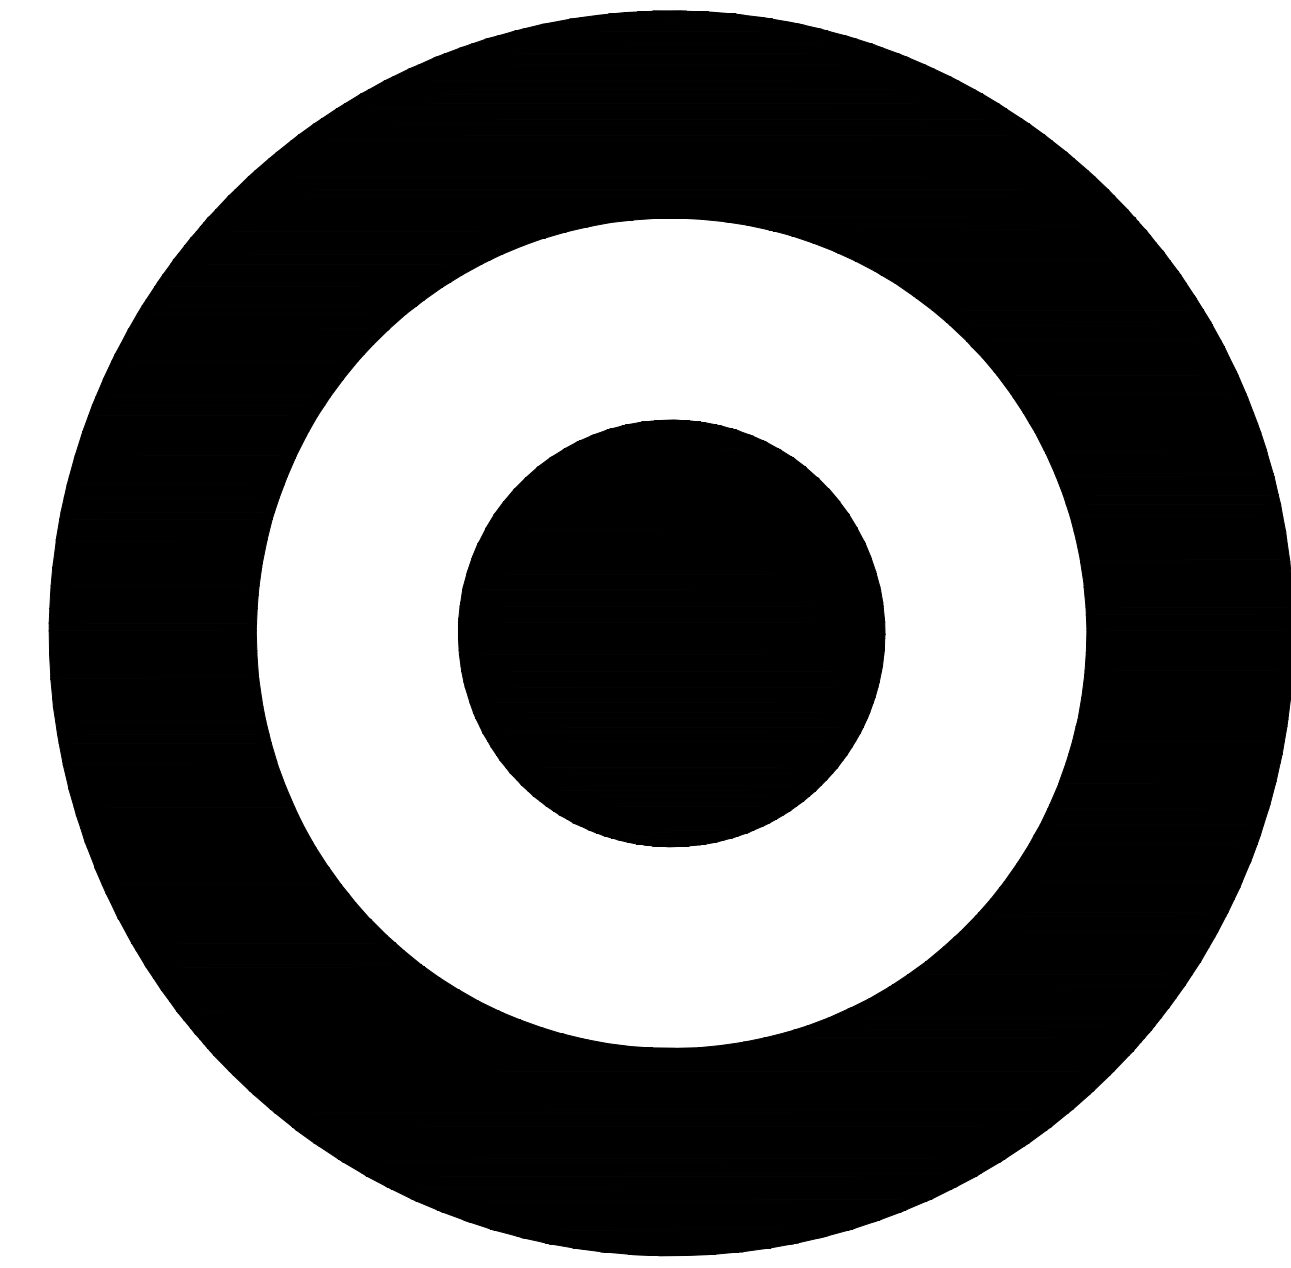

TARGET®

DRIVE UP EXPANSION T-0625 COORS 9371 COORS BLVD NW ALBUQUERQUE, NM 87114

SCOPE OF WORK

PARKING LOT RE-STRIPING, STALL PARKING SIGNAGE AND WAYFINDING DRIVE UP BEACONS WHERE SHOWN ON THE PLAN.

ZONING

MX-M (MIXED-USE)

OFF-STREET PARKING LOT CODE REQUIREMENTS

- DRIVE AISLE = 22' MIN. WIDTH
- STANDARD PARKING STALL = 8.5' X 18' MIN.
- COMPACT PARKING STALL = 7.5' X 15' MIN.

OWNER


TARGET CORP.
CONTACT: MATTHEW FLANSBURG
50 SOUTH 10TH ST, SUITE 400
MINNEAPOLIS, MN, 55403
MATTHEW.FLANSBURG@TARGET.COM

CIVIL ENGINEER

KIMLEY-HORN
CONTACT: JUSTIN BECKER P.E.
401 B ST, SUITE 600
SAN DIEGO, CA, 92101
619-234-9411
JUSTIN.BECKER@KIMLEY-HORN.COM




VICINITY MAP
NTS

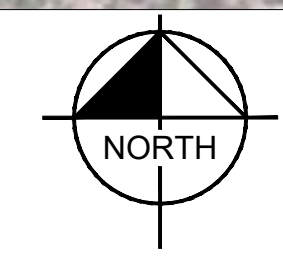

SHEET INDEX

COVER SHEET.....	C0.0
OVERALL SITE PLAN.....	C0.1
IMPROVEMENT PLAN.....	C1.0
DETAILS.....	C2.0 - C2.1

Professional Engineer
I hereby certify that this plan, specification or report was prepared by me or under my direct supervision and that I am a duly Licensed professional Engineer under the laws of the state of Minnesota.
Signature: *Tracy J. Letzring*
Typed or Printed Name: TRACY J. LETZRING
Date: _____
License Number: 41413

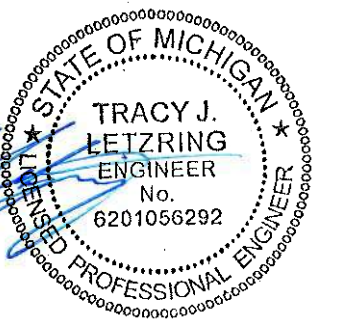

DATE: 02/14/2022

TARGET
T-0625 COORS
9371 COORS BLVD NW
ALBUQUERQUE, NM 87114

Project Number	T-0625
Config:	
Drawn By	AS
Checked By	KR

COVER SHEET

C0.0






Kimley»Horn
 4021 KIMLEY-HORN AND ASSOCIATES, INC.
 4411 98TH STREET, SUITE 300
 LURBURN, TX 75044
 806-696-1080
 WWW.KIMLEY-HORN.COM




Single Pole Post & Panel Drive-Up Sign
 (For Use in Pedestrian Areas Only)

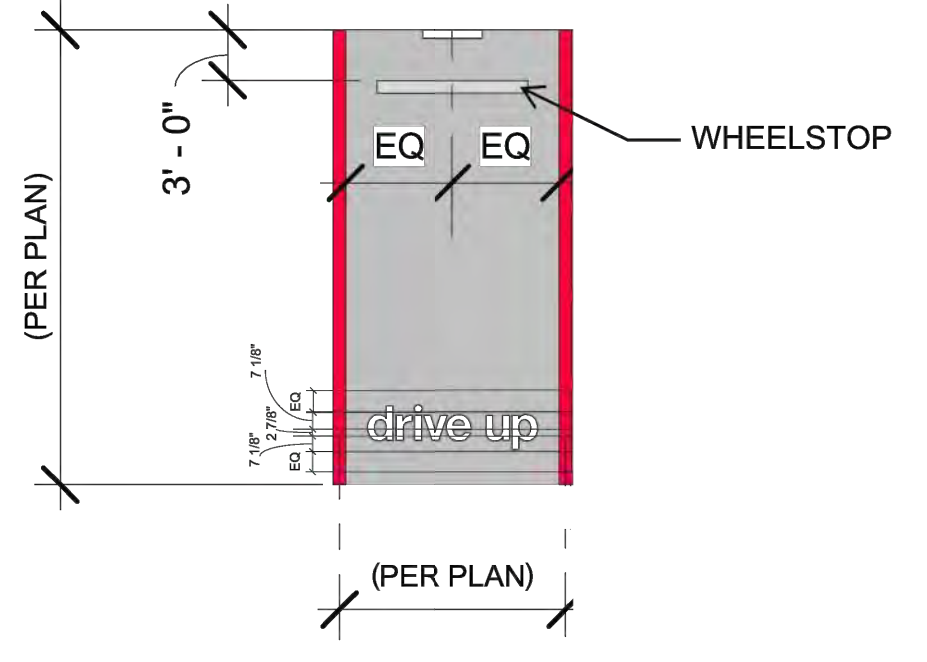

- NOTES:**
1. ALL RED STRIPING IS 6" WIDE
 2. TARGET TO PROVIDE GC WITH "drive up" and "NO PARKING" TEMPLATES
 3. SEE PLAN VIEW DIMENSIONS FOR EXACT LAYOUT OF SITE
 4. REFER TO C1.0 FOR EXACT DIMENSIONS

DRIVE UP STRIPING
 N.T.S.

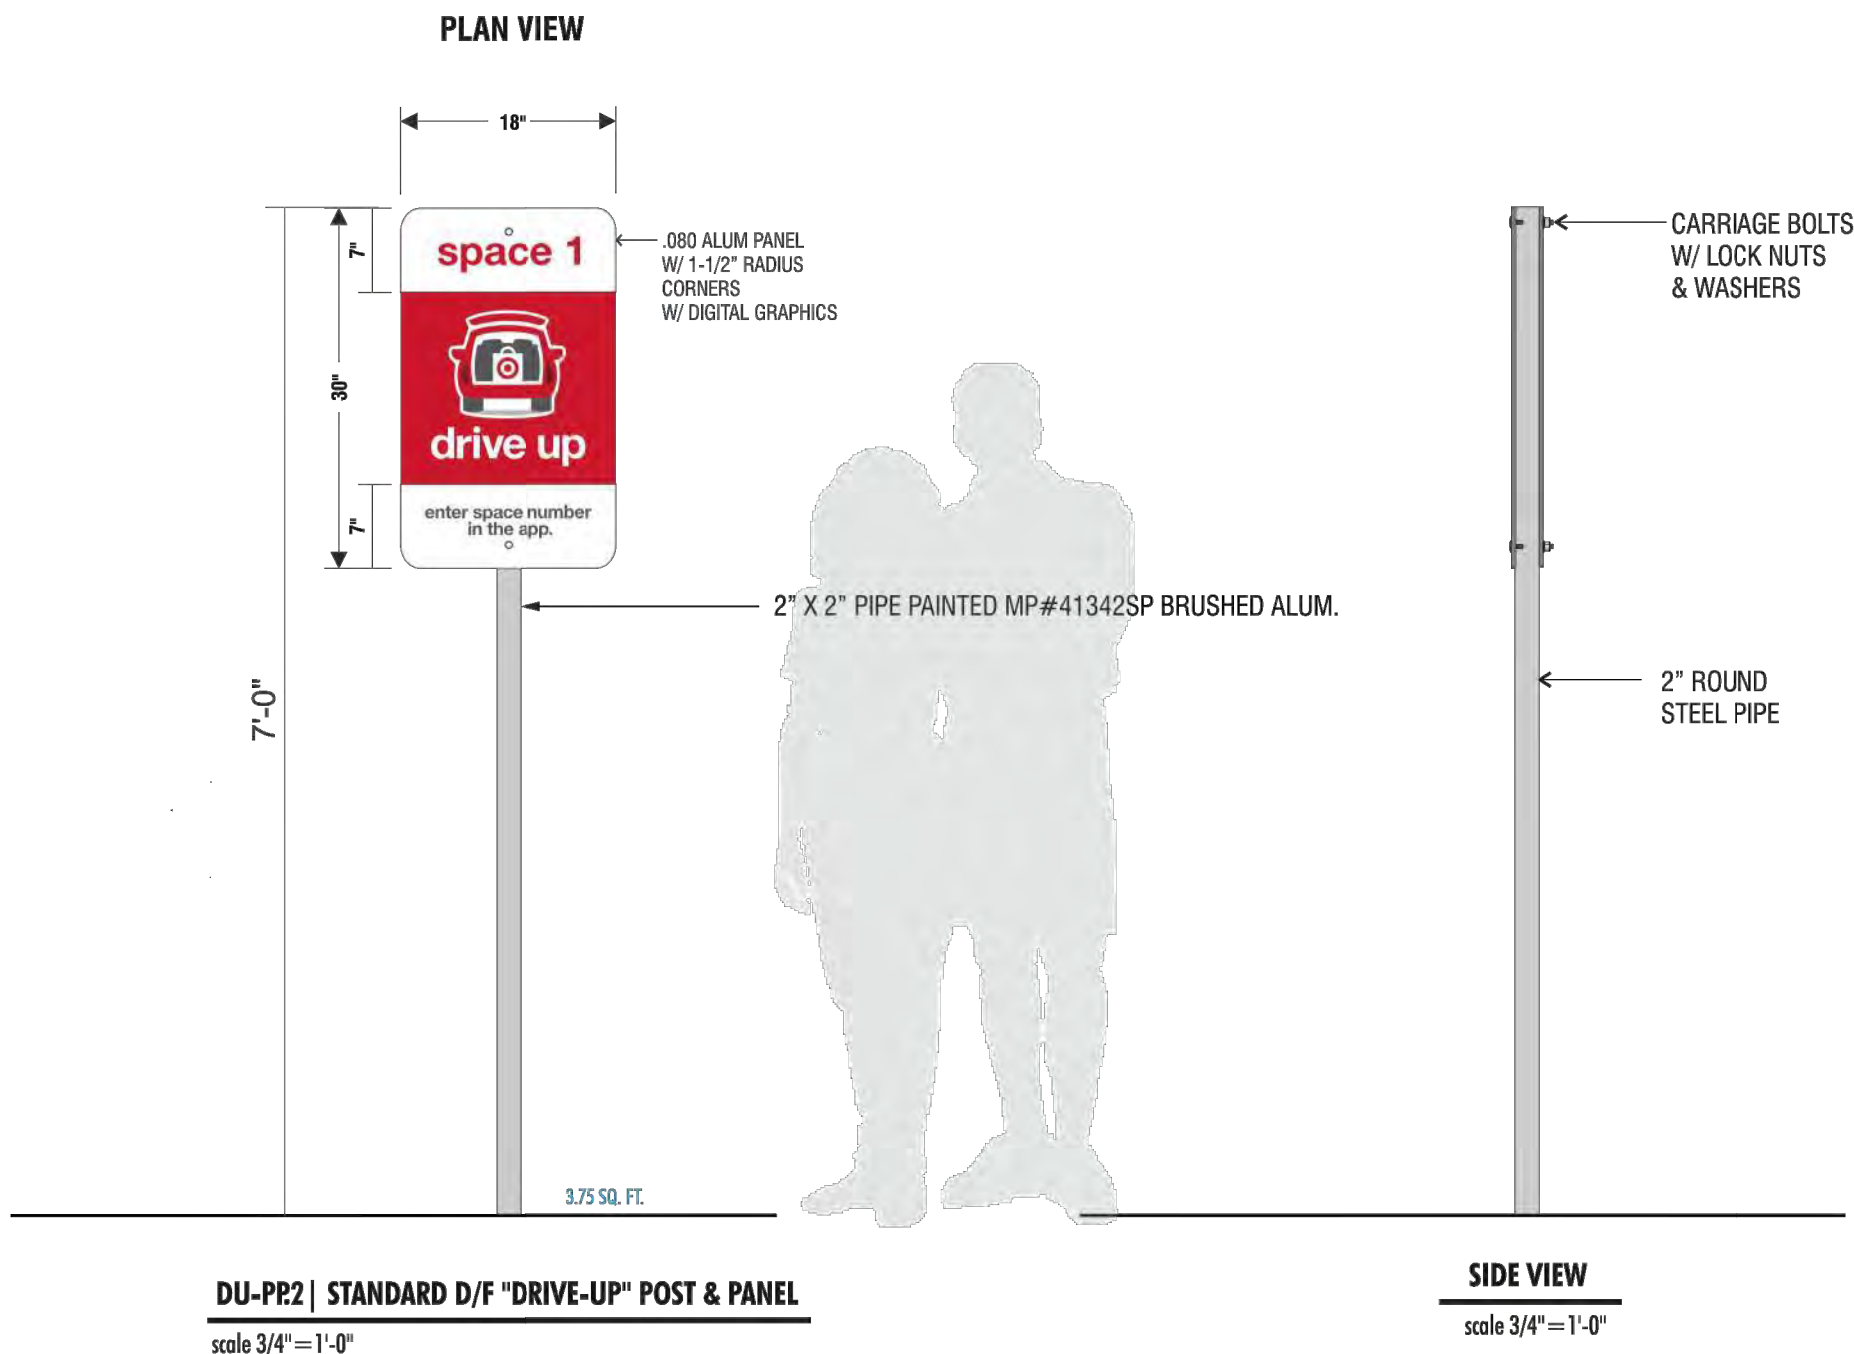


Hex: #C00000 CMYK: 4/100/85/0 PMS 186	Hex: #8A181A CMYK: 28/100/100/21 PMS 186	OPAQUE WHITE VINYL
Hex: #444444 CMYK: 60/0/0/65 PMS 425	Hex: #E6E6E6 CMYK: 26/21/20/0 PMS 421	

PRIMARY COLOR PALETTE
 Use 100% or 85% black for headlines, subheads and body copy.
 Use Target Red for savings messages.
 Dont use colors outside of this palette.

NOTE: SET BACK 36" FROM CURB OF CLEARANCE.

POST AND PANEL SIGN AND BASE
 N.T.S.


SHEET 10 of 28

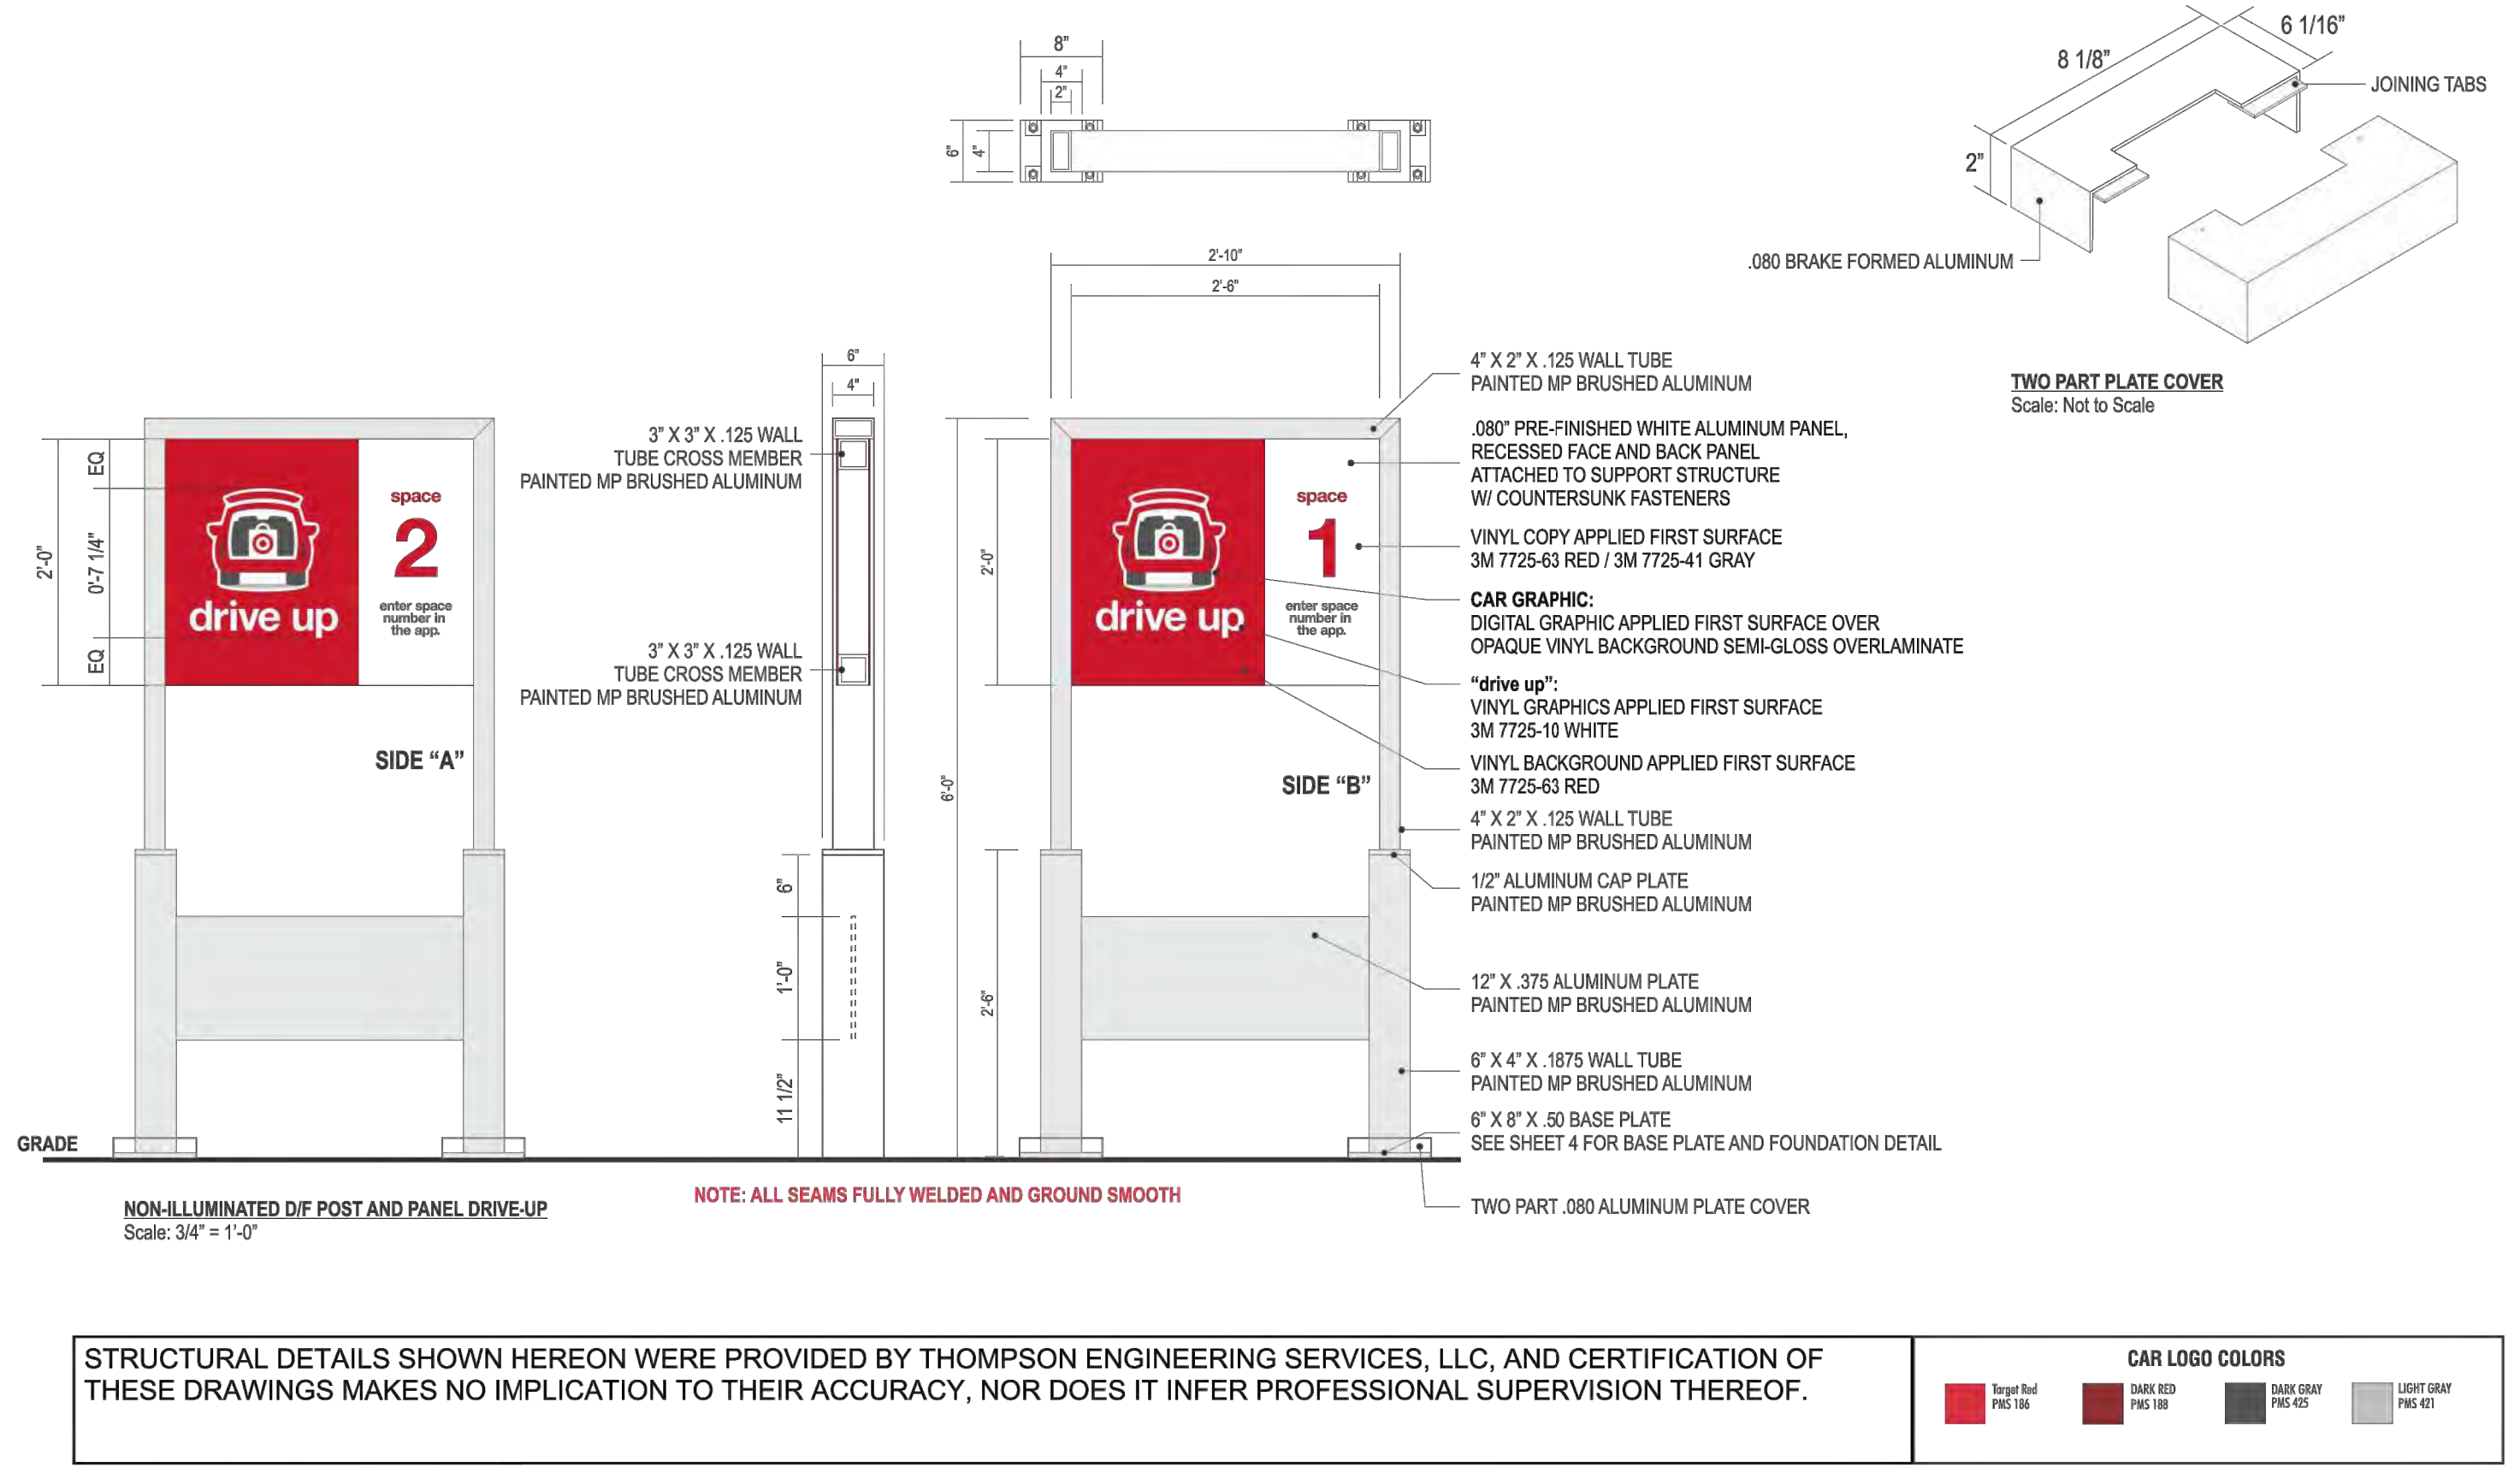

STRUCTURAL DETAILS SHOWN HEREON WERE PROVIDED BY THOMPSON ENGINEERING SERVICES, LLC, AND CERTIFICATION OF THESE DRAWINGS MAKES NO IMPLICATION TO THEIR ACCURACY, NOR DOES IT INFER PROFESSIONAL SUPERVISION THEREOF.

Hex: #C00000 PMS 186	Hex: #8A181A PMS 186	Hex: #444444 PMS 425	Hex: #E6E6E6 PMS 421

STANCHION SIGN POST AND BASE - DOUBLE SIDE
 N.T.S.

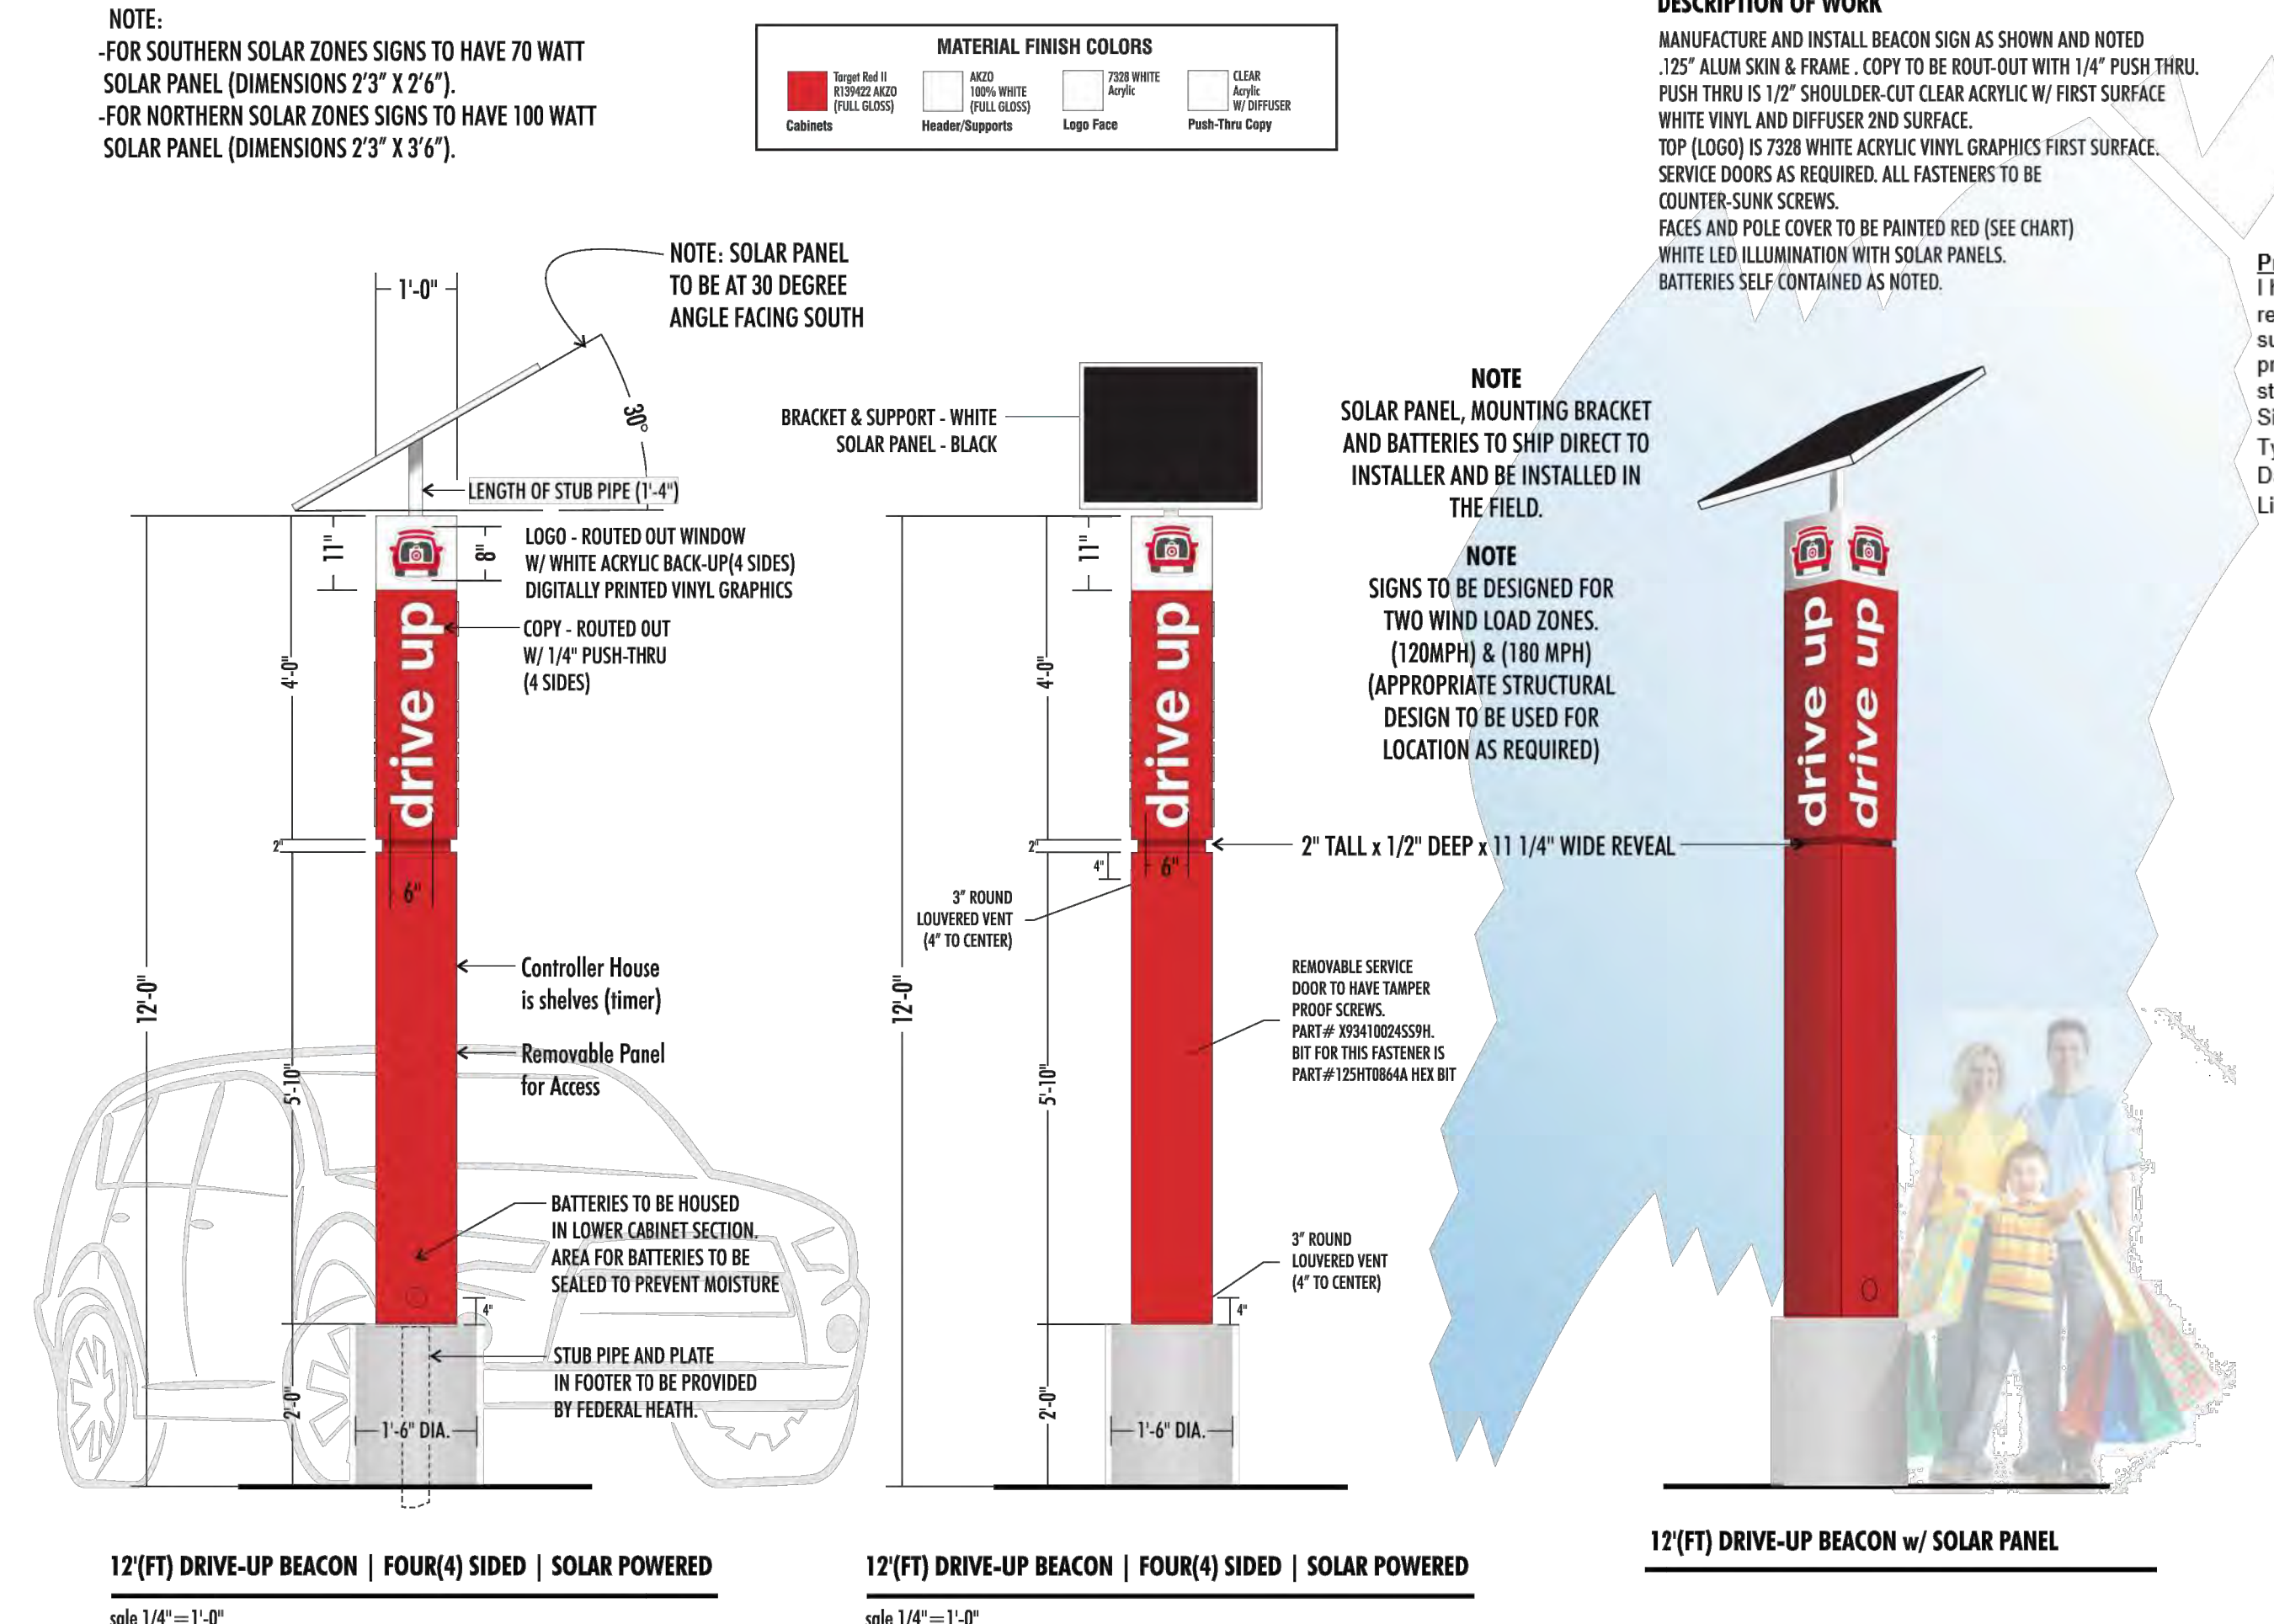

12'(FT) DRIVE-UP BEACON | FOUR(4) SIDED | SOLAR POWERED
 scale 1/4"=1'-0"

12'(FT) DRIVE-UP BEACON | FOUR(4) SIDED | SOLAR POWERED
 scale 1/4"=1'-0"

12'(FT) DRIVE-UP BEACON w/ SOLAR PANEL


STRUCTURAL DETAILS SHOWN HEREON WERE PROVIDED BY MBI, INC, AND CERTIFICATION OF THESE DRAWINGS MAKES NO IMPLICATION TO THEIR ACCURACY, NOR DOES IT INFER PROFESSIONAL SUPERVISION THEREOF.

SOLAR DRIVE UP BEACON
 N.T.S.

DESCRIPTION OF WORK

MANUFACTURE AND INSTALL BEACON SIGN AS SHOWN AND NOTED
 12" ALUM. SIGN & FRAME. COPY TO BE ROUTED WITH 1/4" PUSH THRU
 PUSH THRU IS 1/2" SHOULDER-CUT CLEAR ACRYLIC W/ FIRST SURFACE
 WHITE VINYL AND DIFFUSER 2ND SURFACE.
 TOP (LOGO) IS 7/32" WHITE ACRYLIC VINYL GRAPHICS FIRST SURFACE.
 SERVICE DOORS AS REQUIRED. ALL FASTENERS TO BE
 COUNTER-SUNK SCREWS.
 FACES AND POLE COVER TO BE PAINTED RED (SEE CHART)
 WHITE LED ILLUMINATION WITH SOLAR PANELS.
 BATTERIES SELF CONTAINED AS NOTED.

Professional Engineer
 I hereby certify that this plan, specification, or report was prepared by me or under my direct supervision and that I am a duly Licensed professional Engineer under the laws of the state of Minnesota.
 Signature: *Tracy J. Letzring*
 Date: _____
 License Number: 41413

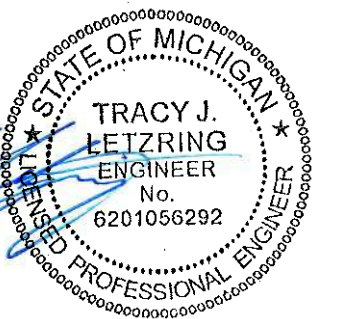

DATE: 02/14/2022

TARGET
 T-0625 COORS
 9371 COORS BLVD NW
 ALBUQUERQUE, NM 87114

Project Number: T-0625
 Config: _____
 Drawn By: AS
 Checked By: KR

DETAILS
 C2.0



Plotted By: Lina, Ryan, Sheet Set: kta, Layout: C2.0, February 14, 2022 02:01:05pm, C:\Users\kronim\OneDrive\Documents - Documents\T-Stores\0625 Coors\0625 DriveUp_Expansion.dwg
 This document, together with the concepts and designs presented herein, is an instrument of service, its intended use is limited only for the specific purpose and client for which it was prepared. Review of and reliance on this document without written authorization and approval by Kimley-Horn and Associates, Inc. shall be without liability to Kimley-Horn and Associates, Inc.

