
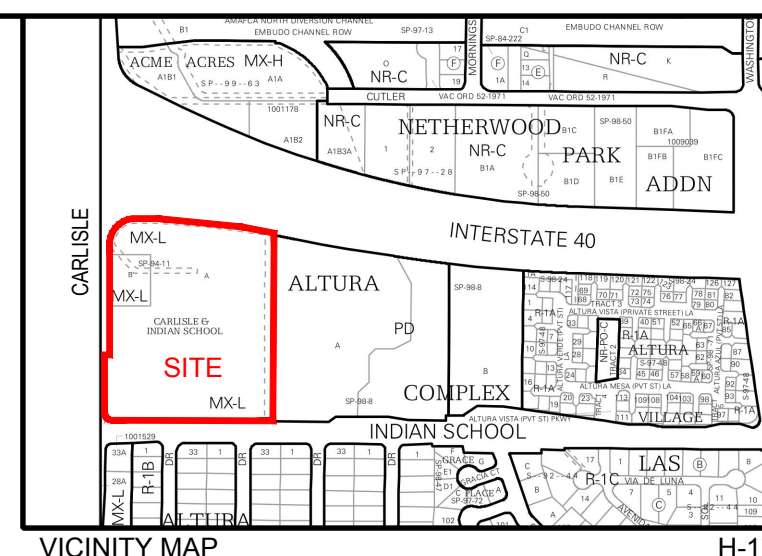


NAME: L:\Active Projects\03738 Modulus Carlisle Marketplace3.DWG\Sheets\03738 Grading.dwg PLOT DATE: Jul 09, 2019 2:25pm

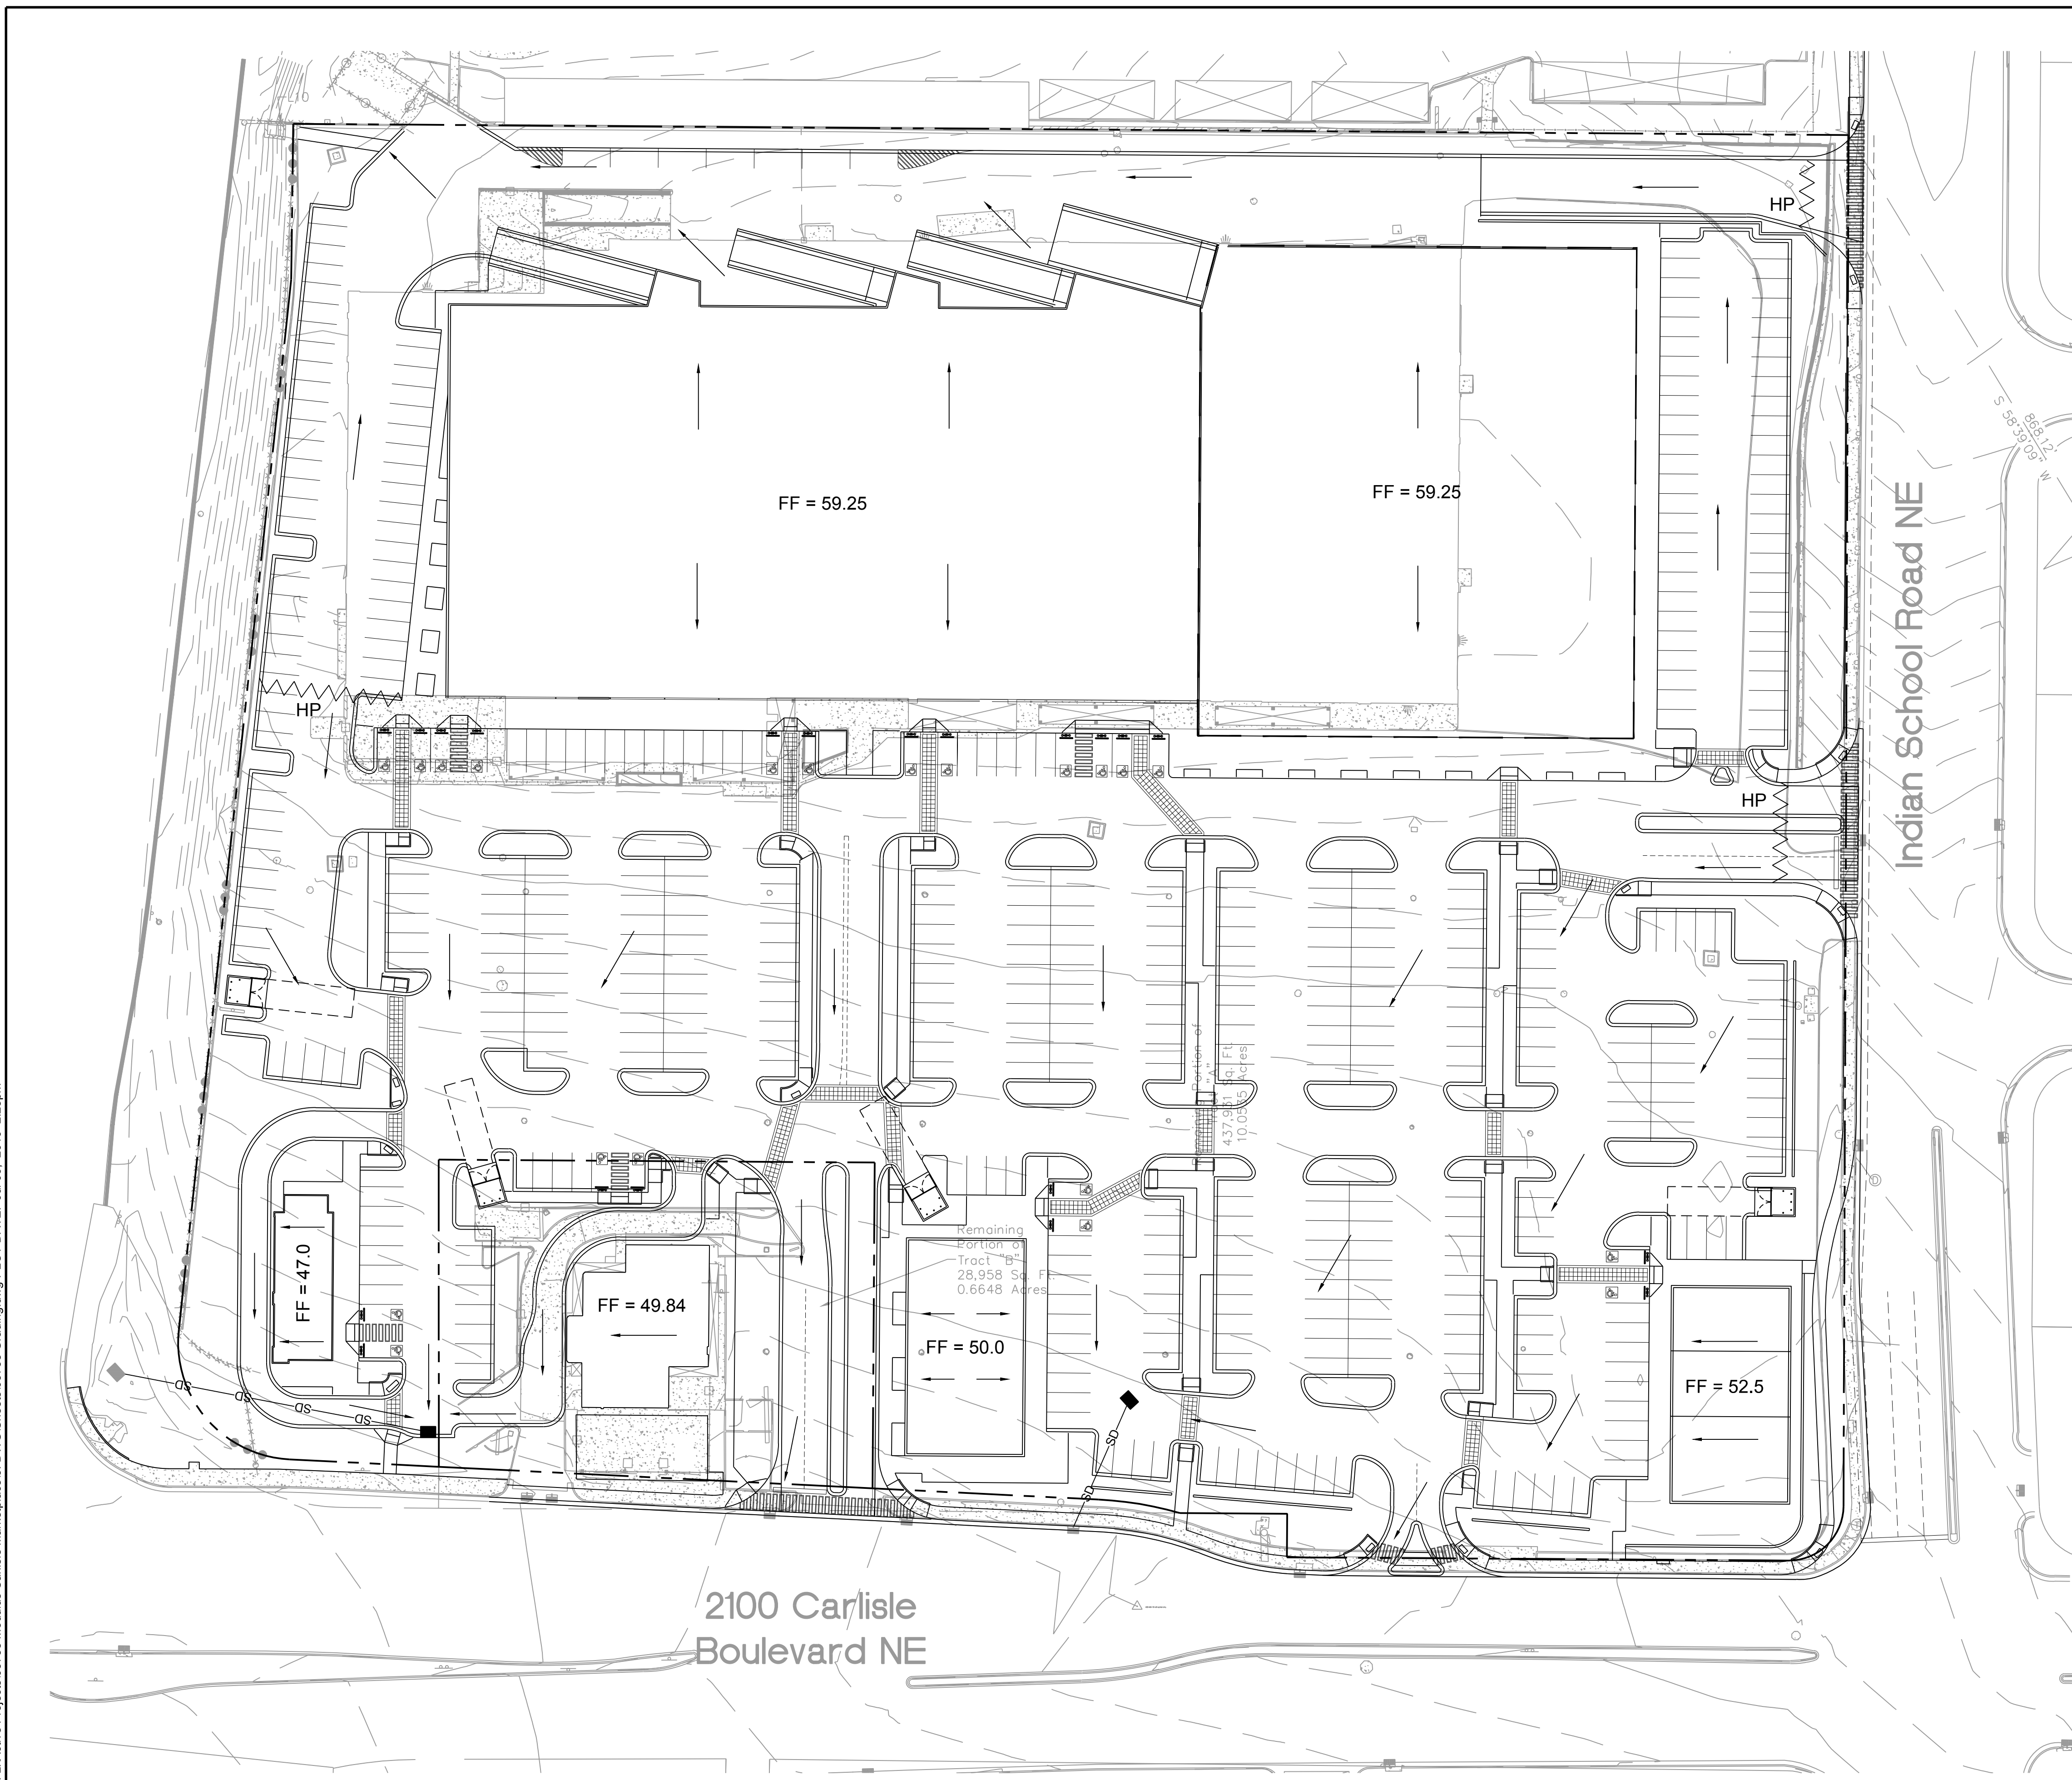


DESIGNED	JS
DRAWN	JS
CHECKED	SG
DATE	7.09.2019

RESPEC
 5871 JEFFERSON STREET SUITE 101
 ALTAURA, MO 64003
 WWW.RESPEC.COM 905.253.9718

STAMP
3.0% REVIEW

PRELIMINARY
 NOT FOR CONSTRUCTION
 7/2019

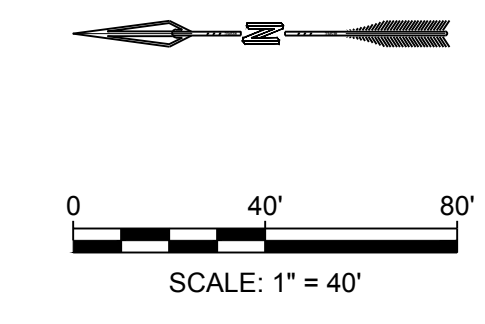

PROJECT NAME:
CARLISLE MARKETPLACE

SHEET TITLE:
CONCEPTUAL GRADING

SUBMITTED FOR:
DRB SITE PLAN

SHEET NUMBER:
C-1