



D1 PARTIAL EXTERIOR ELEVATION - NORTH

SCALE: 3/32" = 1'-0"

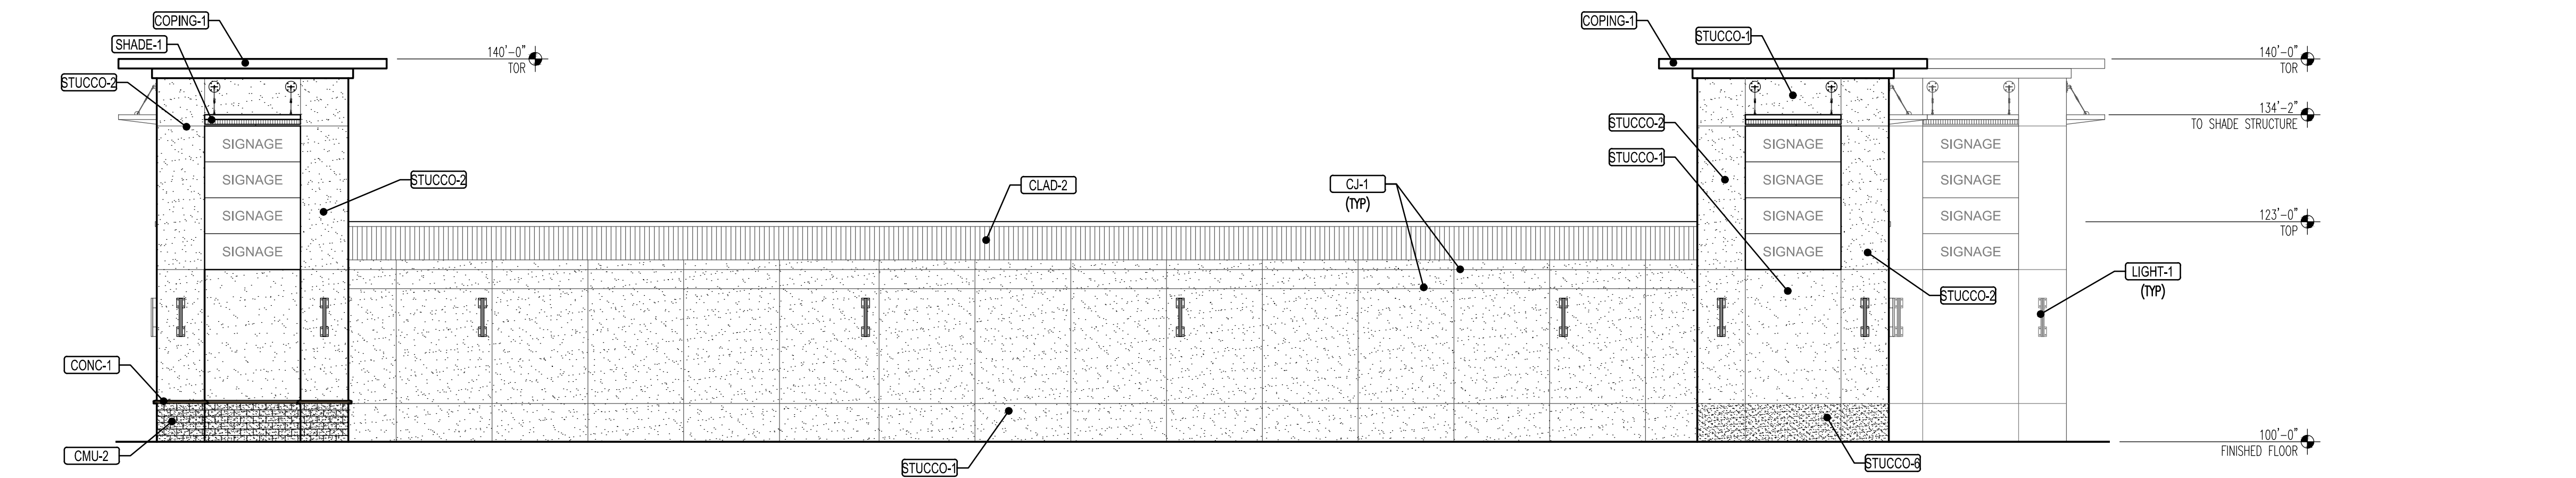


C1 PARTIAL EXTERIOR ELEVATION - NORTH

SCALE: 3/32" = 1'-0"

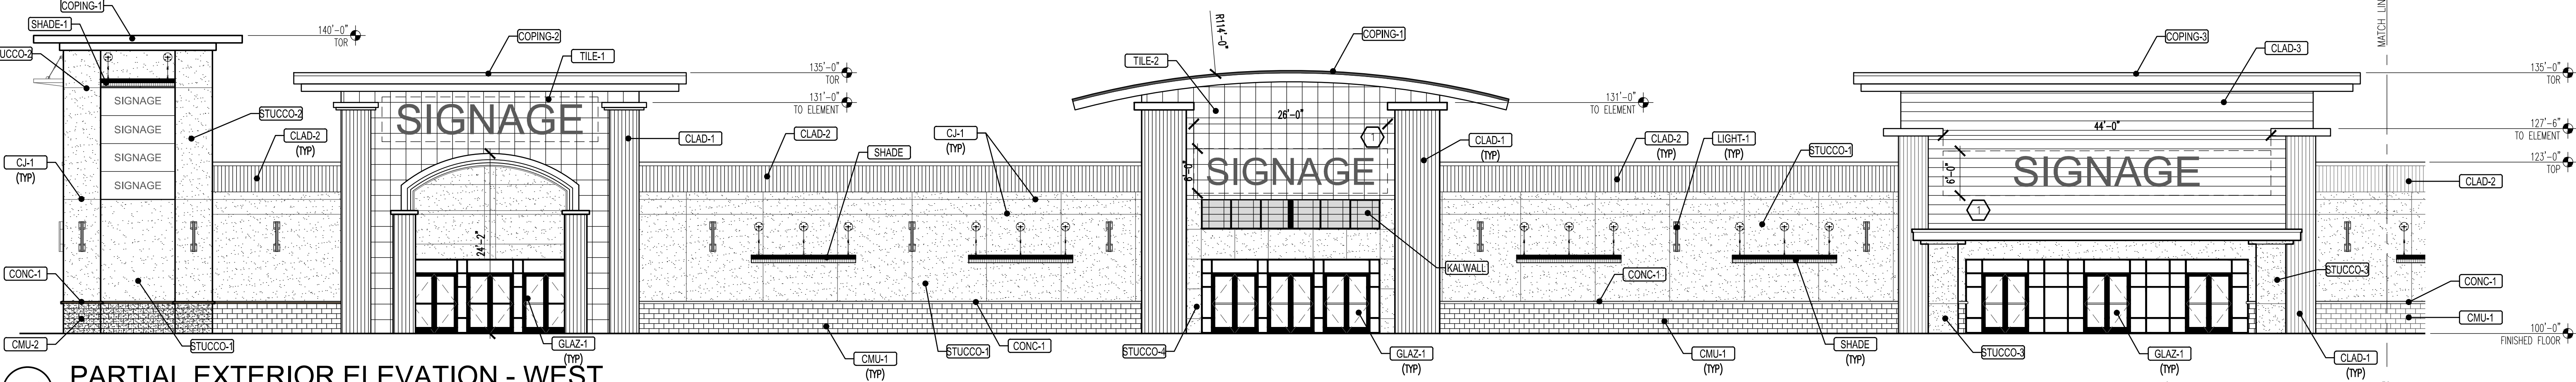


B1 PARTIAL EXTERIOR ELEVATION - WEST

SCALE: 3/32" = 1'-0"

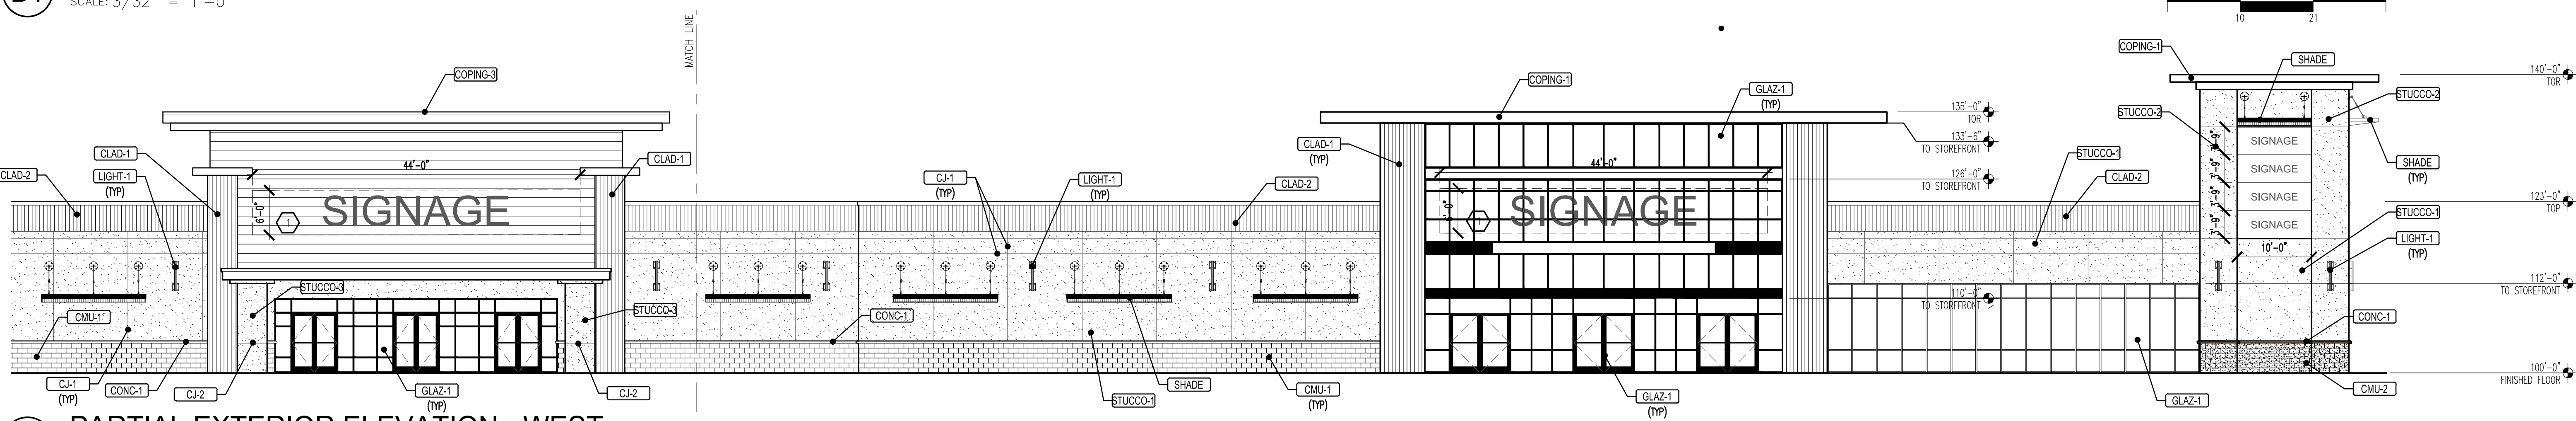

A1 PARTIAL EXTERIOR ELEVATION - WEST

SCALE: 3/32" = 1'-0"

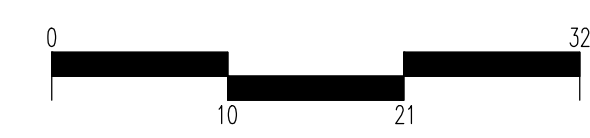

EXTERIOR MATERIALS	
CMU-1	8" SPLIT-FACE CMU BLOCK STANDARD GRAY
CMU-2	8" BURNISHED CMU BLOCK DESERT BROWN
STUCCO-1	2-COAT STUCCO SYSTEM COLOR SHERWIN WILLIAMS #SW6098 PACER WHITE
STUCCO-2	2-COAT STUCCO SYSTEM COLOR SHERWIN WILLIAMS #SW7051 ANALYTICAL GREY
STUCCO-3	2-COAT STUCCO SYSTEM COLOR SHERWIN WILLIAMS #SW6368 BAKELITE GOLD
STUCCO-4	2-COAT STUCCO SYSTEM COLOR SHERWIN WILLIAMS #SW6122 CAMELBACK
STUCCO-5	2-COAT STUCCO SYSTEM COLOR SHERWIN WILLIAMS #SW7027 WELL BRED BROWN
STUCCO-6	2-COAT STUCCO SYSTEM COLOR SHERWIN WILLIAMS #SW7046 ANONYMOUS
COPING-1	GALVANIZED METAL COPING SHERWIN WILLIAMS #SW7046 ANONYMOUS
COPING-2	GALVANIZED METAL COPING SHERWIN WILLIAMS #SW7046 ANONYMOUS
COPING-3	GALVALUME-SILVER
CLAD-1	COMPOSITE CLADDING BY FIBERON COLOR: SAPELE CLADDING
CLAD-2	COMPOSITE CLADDING BY FIBERON COLOR: CUMARA CLADDING
CLAD-3	COMPOSITE CLADDING BY FIBERON COLOR: MORA CLADDING
CONC-1	CONCRETE WATER TABLE SILL COLOR: STANDARD GRAY
GLAZ-1	ALUMINUM STOREFRONT SYSTEM WITH CLEAR LW-E GLASS COLOR: ANODIZED BRONZE
TILE-1	TILE VENEER - METALWOOD ARGENTO BY ARIZONA TILE
TILE-2	TILE VENEER - CREMA VOSSICONE BY ARIZONA TILE
LIGHT-1	DECORATIVE SURFACE MOUNTED LIGHT FIXTURE COLOR TO MATCH STOREFRONT FRAME
KALWALL	KALWAL TRANSLUCENT PANELS
CJ-1	1/4" STUCCO CONTROL JOINT
CJ-2	3/4" ALUMINUM REVEAL
SHADE	SHADE STRUCTURE COLOR: FLAT BLACK

KEYED NOTES	
1.	EXTERIOR SIGNAGE. NOTES SIGNAGE SHALL BE PROVIDED AND INSTALLED BY TENANT UNDER A SEPARATE PERMIT.

REV	DATE	BY	REVISION
1			
2			
3			
4			
5			

MODULUS ARCHITECTS
 100 SUN AVENUE N.E., Ste 305
 ALBUQUERQUE, NEW MEXICO 87109
 PHONE (505) 338-1499 FAX (505) 338-1498

PROJECT TITLE
KMART SITE DEVELOPMENT
 2100 CARLISLE BLVD. NE
 ALBUQUERQUE, NEW MEXICO 87110

PROJECT MANAGER
 Devin Nguyen

DRAWN BY:
 DTM

JOB NO.
 Kmart Dvp

SHEET TITLE
EXTERIOR ELEVATIONS

DATE
 06.28.2019

SCALE
 AS NOTED

SHEET
A201