

EXTERIOR FINISHES

TILT-UP CONC. PANELS- COLOR 1- LIGHT GRAY
 COLOR 2- MEDIUM GRAY
 COLOR 3- DARK GRAY

METAL ACCENT COLOR- GREEN

ALUMINUM WINDOW FRAMES- CLEAR ANODIZED

WINDOW GLAZING- 1" TINTED INSULATED

TINT COLOR- SOLAR GRAY

OVERHEAD & HM DOORS- LIGHT GRAY


ALL BUILDING MOUNTED SIGNAGE TO BE LIGHTED EITHER INTERNALLY OR EXTERNALLY. ANY LIGHTING FOR SIGNAGE SHALL CONFORM TO NIGHT SKIES ACT. SIGNAGE MATERIAL TO BE EITHER RAISED METAL LETTERING OR TRANSLUCENT LEXAN PANELS OF ANY COLOR.

NOTE: SIGNAGE MAY BE AMENDED PROVIDED IT COMPLIES WITH THE ATRISCO BUSINESS PARK MASTERPLAN REGULATIONS.

BUILDING SIGNAGE CALCS:



WEST ELEVATION- BLDG. AREA-17,509 S.F. SIGNAGE- 600 S.F.
 600 / 17509 = 3.4%

NORTH ELEVATION- BLDG. AREA-8,699 S.F. SIGNAGE- 150 S.F.
 150 / 8699 = 1.7%

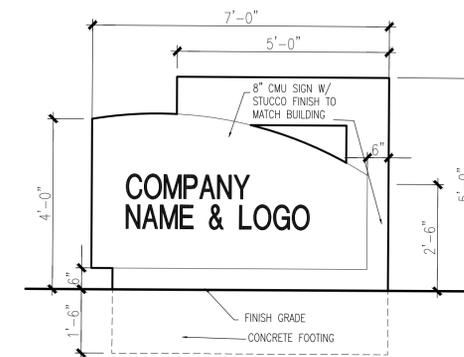


5 MONUMENT SIGN
 1/2"=1'-0"


NOTE: SIGNAGE MAY BE AMENDED PROVIDED IT COMPLIES WITH THE ATRISCO BUSINESS PARK MASTERPLAN REGULATIONS.

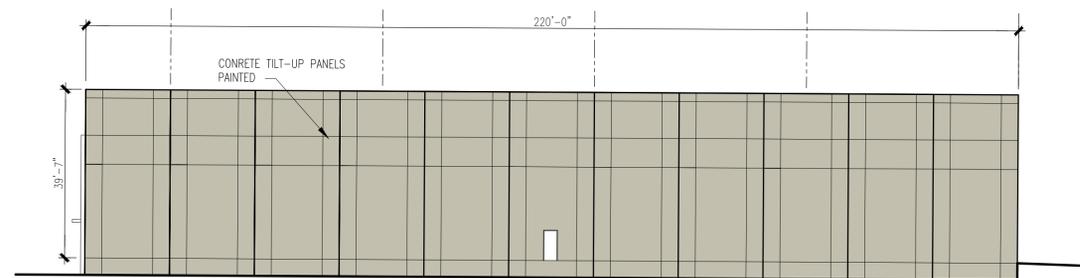 

4 SOUTH ELEVATION
 1"=20'-0"

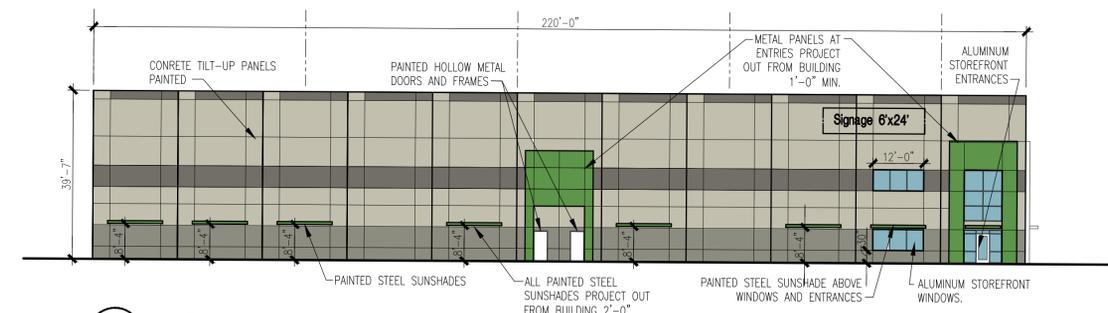

3 NORTH ELEVATION
 1"=20'-0"

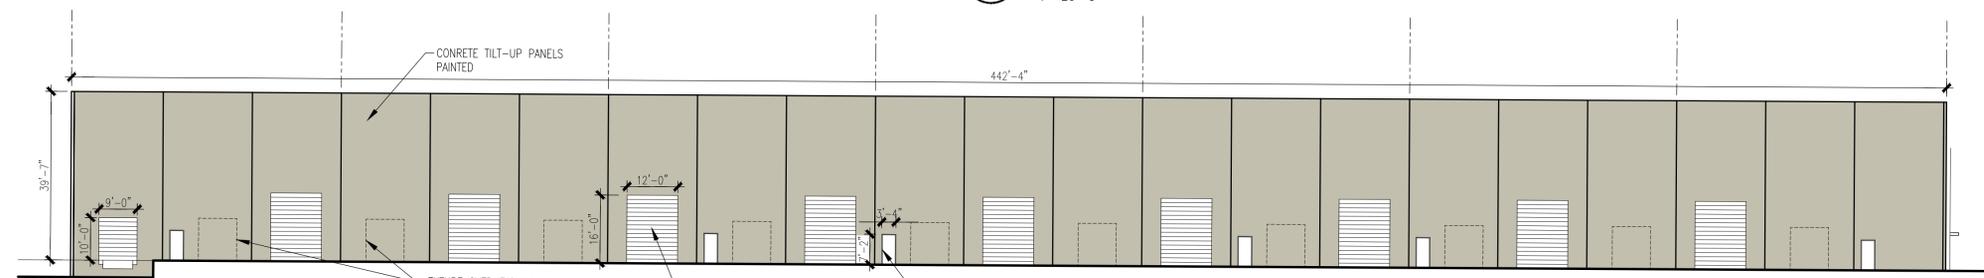

2 EAST ELEVATION
 1"=20'-0"



1 WEST ELEVATION
 1"=20'-0"

PROJECT

**SITE DEVELOPMENT PLAN
 FOR BUILDING PERMIT
 7601 LOS VOLCANES, NW UNIT A
 ALBUQUERQUE, NEW MEXICO**

REVISIONS

DATE SEPTEMBER 20, 2019

NORTH SCALE

1"=20'
 OR AS NOTED

DRAWING NAME

ELEVATIONS

SHEET NUMBER

SDP-2