

arcLINE

Architectural Design LLC
PO Box 91462
Albuquerque
New Mexico 87199
P 505.681.7274
www.arcLINE-arch.com

ARCHITECT/ENGINEER

MTuccis Tenant Improvement
4939 Pan American Freeway NE
Albuquerque, NM 87107

REVISIONS
REV DATE DESCRIPTION

DATE 02-19-2020


PROJECT NO. 18-0015

DRAWING NAME

SITE PLAN



SHEET NO.

AS101.

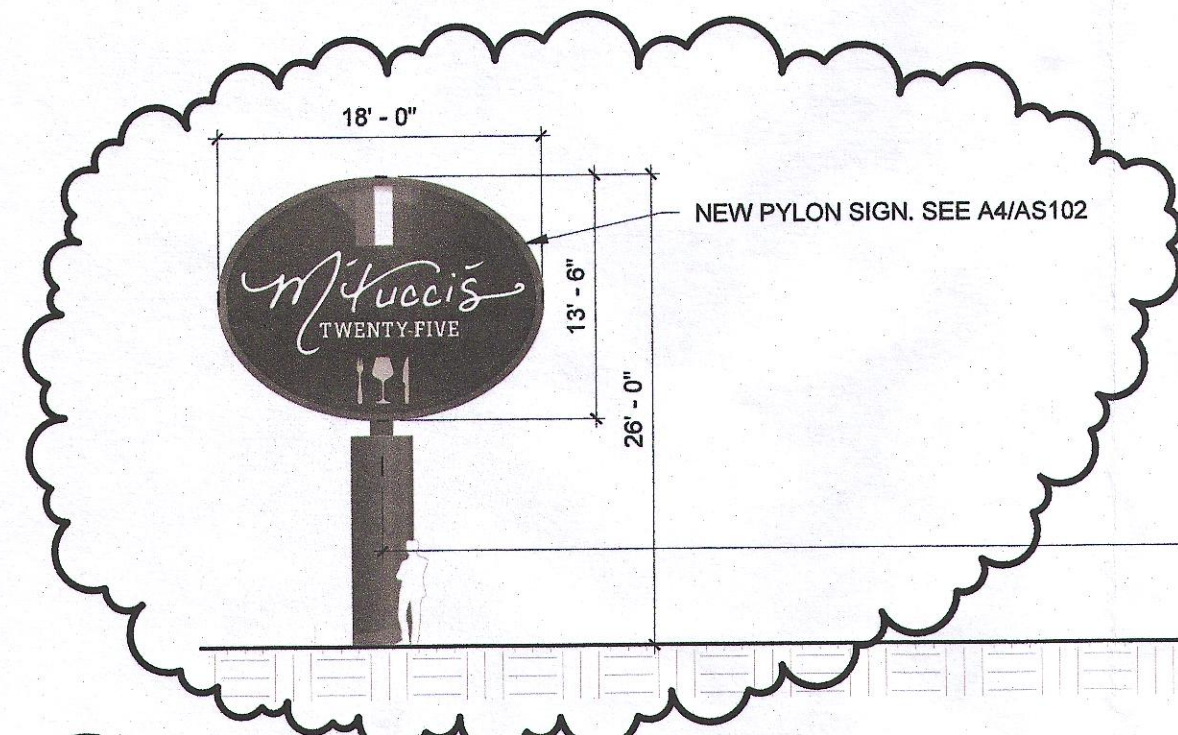


C1 NORTH ELEVATION
3/32" = 1'-0"

ADMINISTRATIVE AMENDMENT
FILE # 51-2020-010035 PROJECT # SR-2019-002914
Free-standing sign.
[Signature] 18 Feb 2020
APPROVED BY DATE

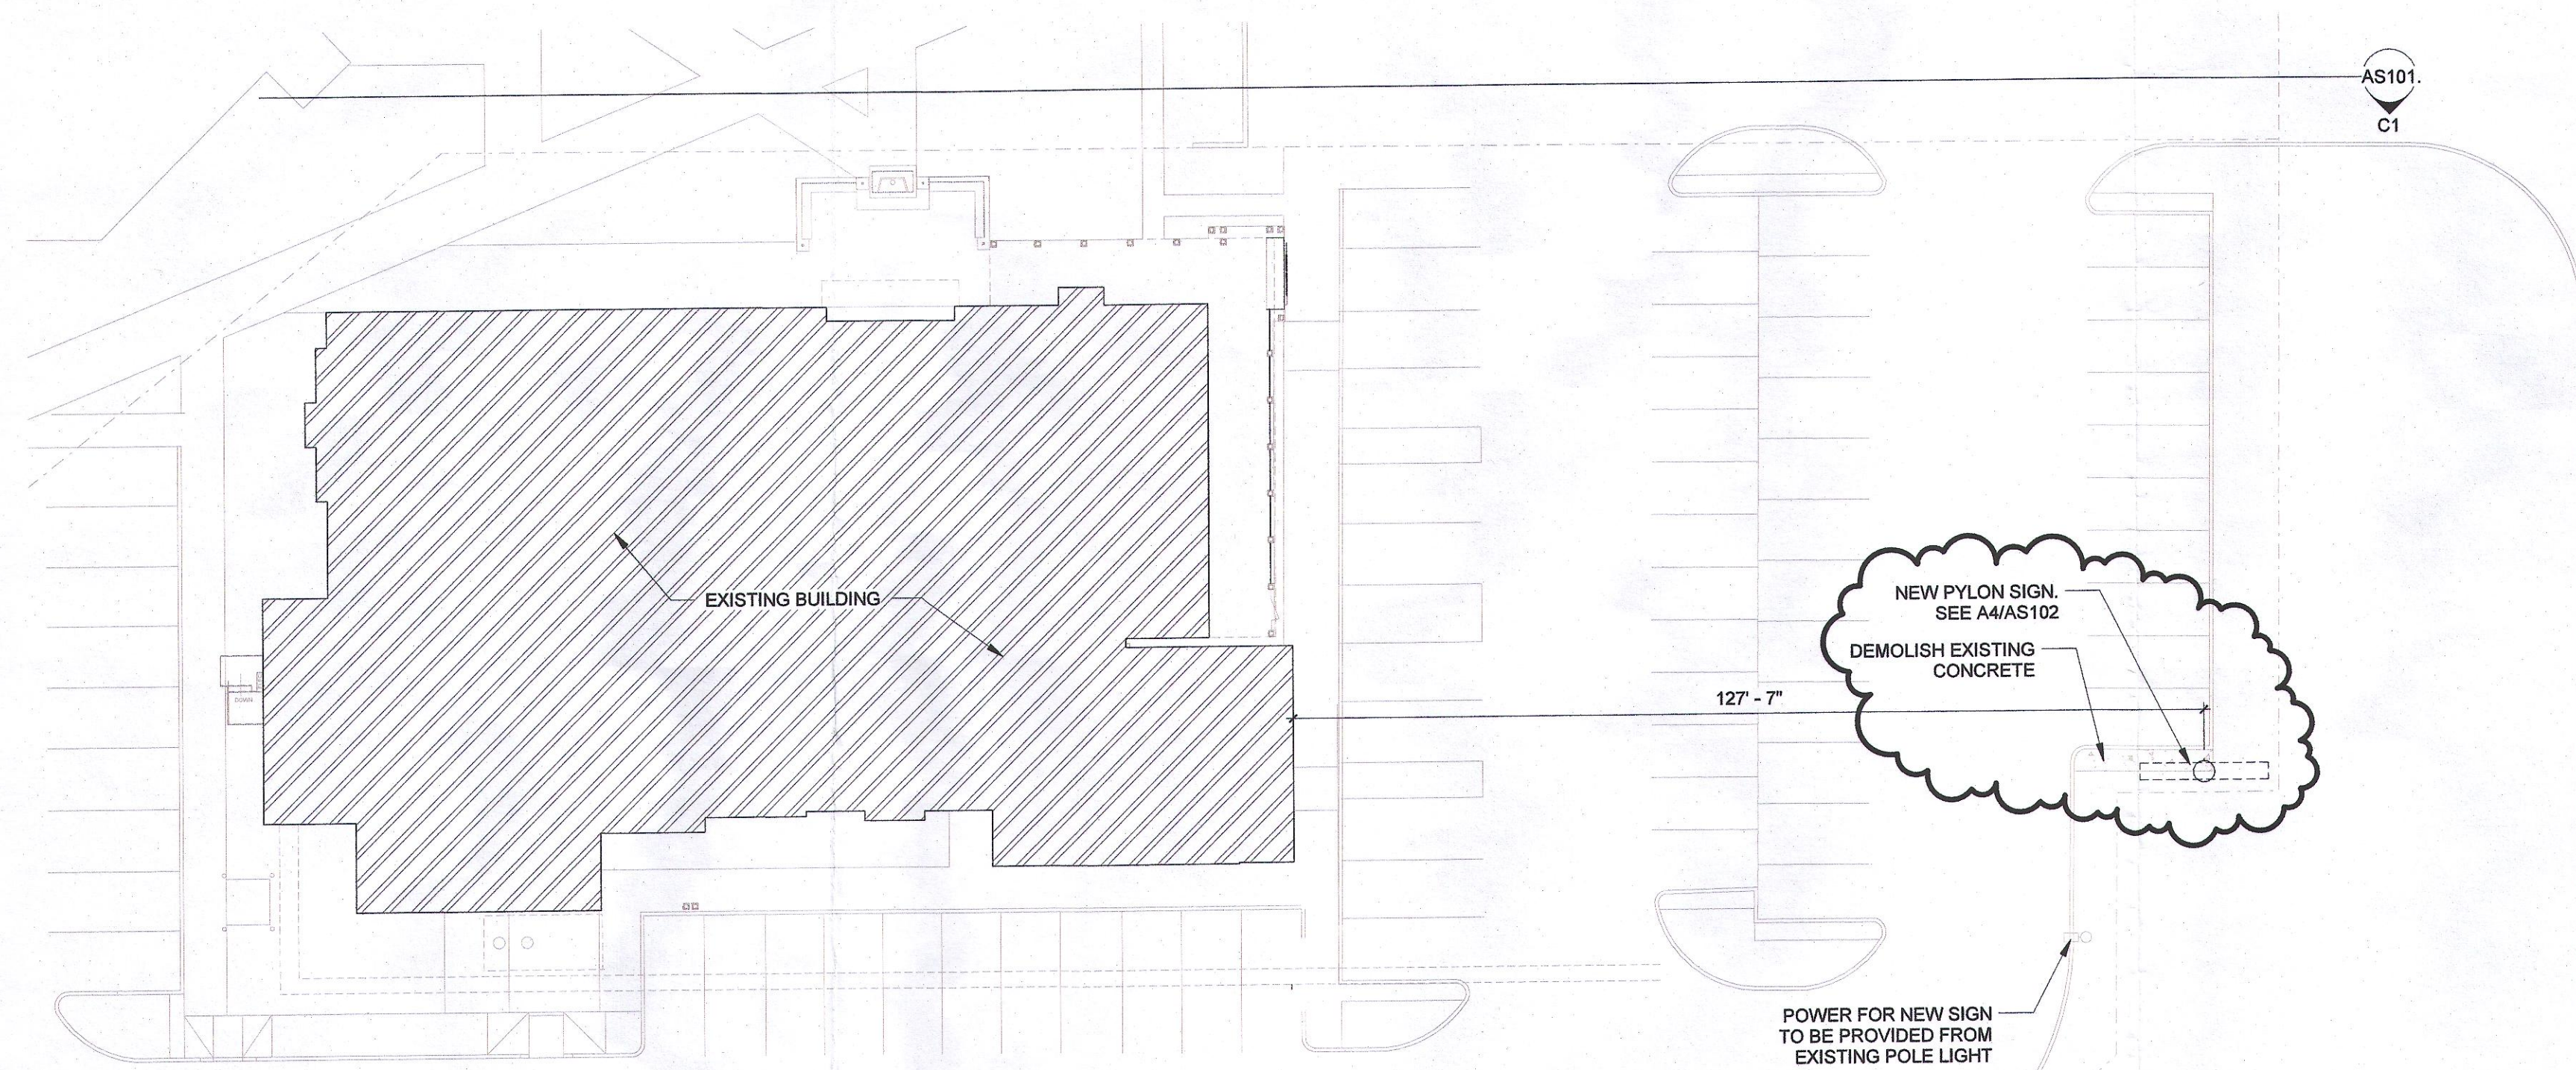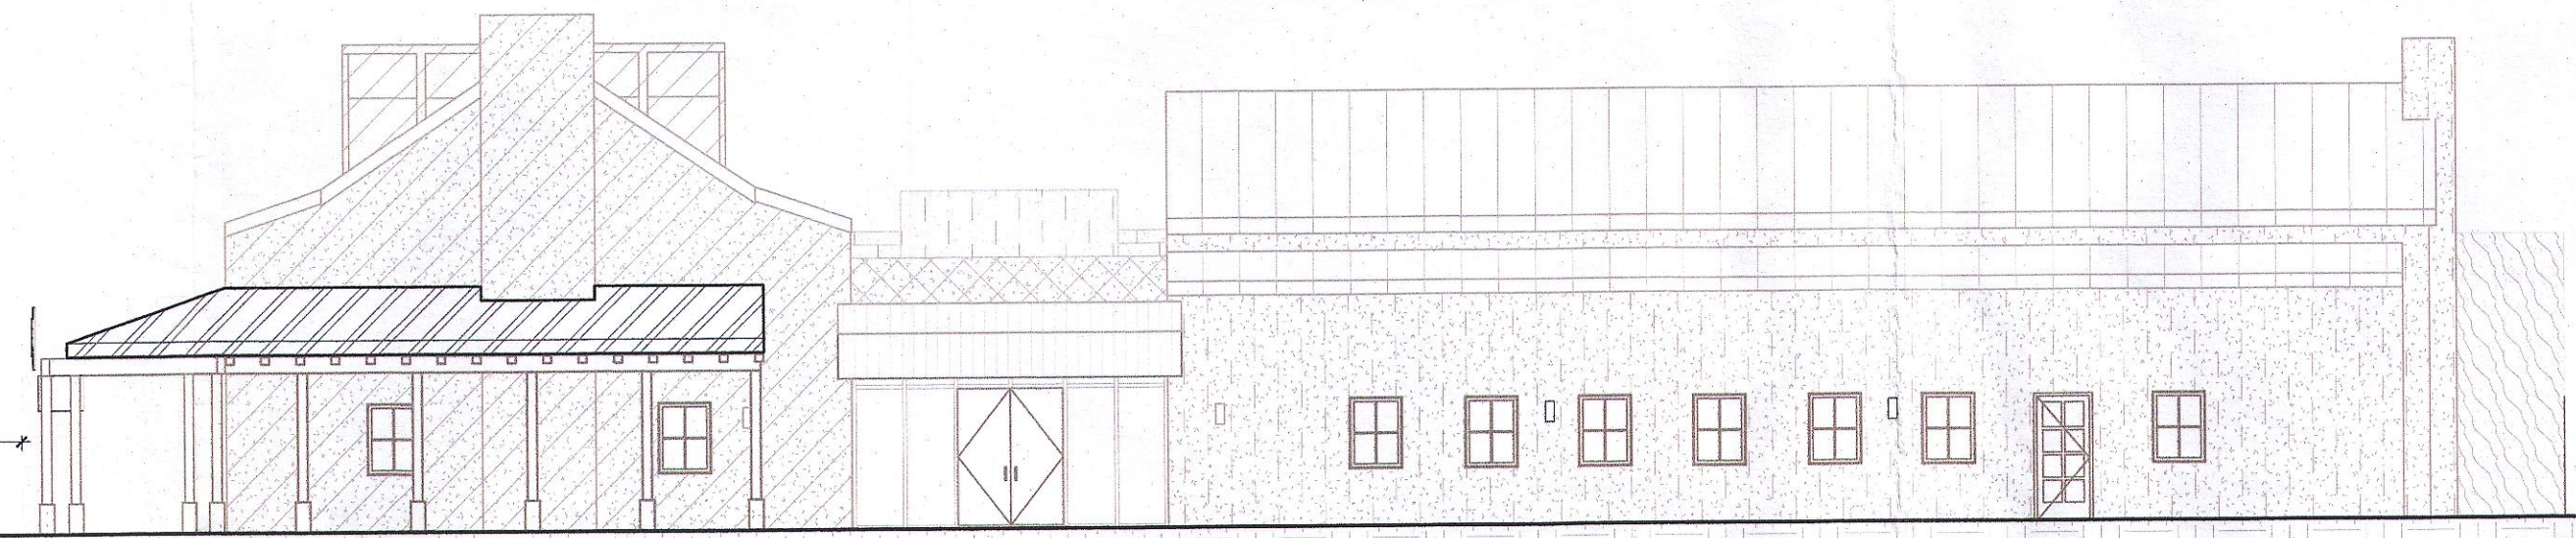

A1 SITE PLAN
1" = 20'-0"

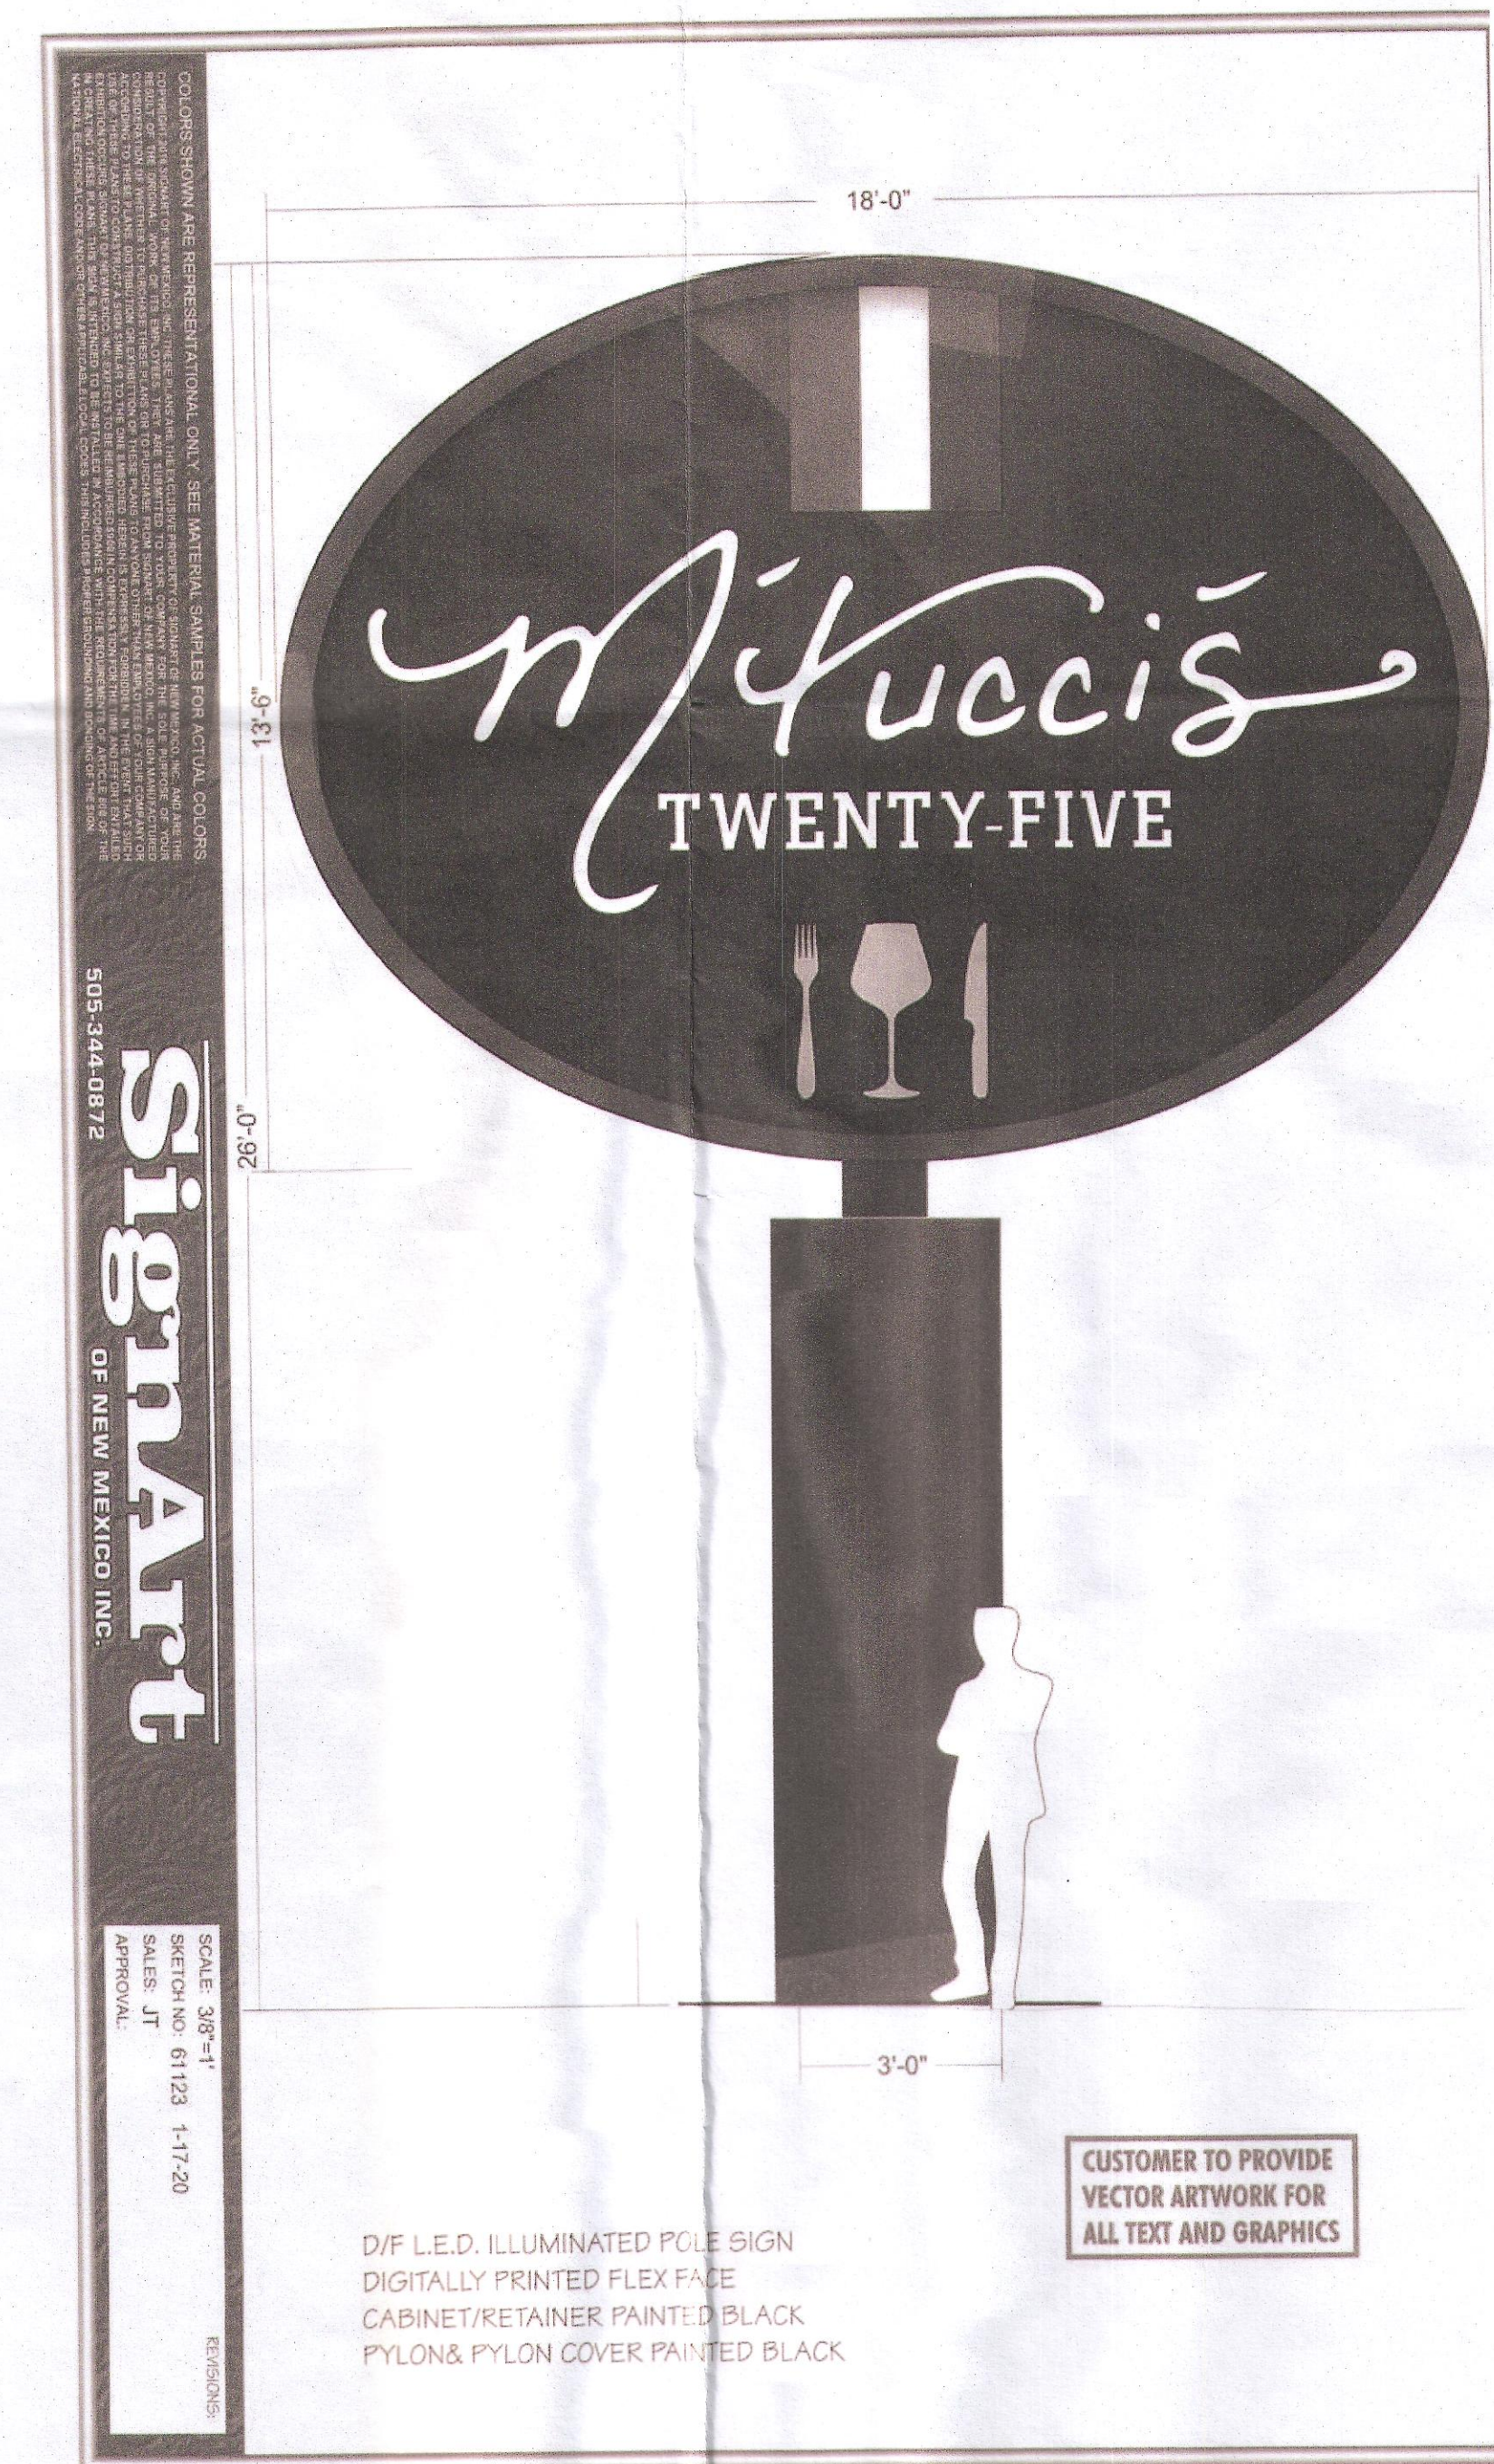

A4 SIGN DETAIL