


**PAVING CONSTRUCTION NOTES**

I.D.#	DESCRIPTION
4	BUILD LOCAL PAVING PER CITY OF ALBUQUERQUE STANDARD DETAILS 2405A.
8	BUILD 5' PCC SIDEWALK PER CITY OF ALBUQUERQUE STANDARD DETAIL 2430
9	5' PCC SIDEWALK PER CITY OF ALBUQUERQUE STANDARD DETAIL 2430 (DEFERRED)
20	BUILD PCC STANDARD CURB AND GUTTER PER CITY OF ALBUQUERQUE STANDARD DETAIL 2415
22	BUILD PCC ROLL TYPE CURB & GUTTER PER CITY OF ALBUQUERQUE STANDARD DETAIL 2415B.
25	BUILD TRANSITION FROM STANDARD TO ROLL TYPE CURB AND GUTTER
37	REMOVE EXISTING CUTOFF WALL. ENSURE CLEAN PAVEMENT EDGE. SAWCUT IF NECESSARY.
44	BUILD LANDSCAPE BUFFER SWALE PER CITY OF ALBUQUERQUE STANDARD DRAWING 2414
50	BUILD ADA PARALLEL CURB RAMP PER CITY OF ALBUQUERQUE STANDARD DETAIL 2443, DETAIL C
51	BUILD ADA PERPENDICULAR CURB RAMP WITH BUFFER PER COA STANDARD DETAIL 2447

- GENERAL NOTES**
- FOR CENTERLINE ALIGNMENT AND CENTERLINE TABLES, SEE SHEET ##.
  - FOR ROADWAY SECTION SEE SHEET 9.
  - CONTRACTOR SHALL VERIFY CONDUIT NUMBER, SIZE, AND LOCATION FOR DRY UTILITIES (POWER, GAS, AND COMMUNICATIONS) PRIOR TO CONDUIT INSTALLATION.

**LEGEND**

MATCH NEW ASPHALT PAVEMENT TO EXISTING ASPHALT PAVEMENT	
CROWN TRANSITION	
FLOWLINE OF INVERTED CROWN	
NONDEFERRED SIDEWALK	
CURB TRANSITION	
PERIMETER WALL	

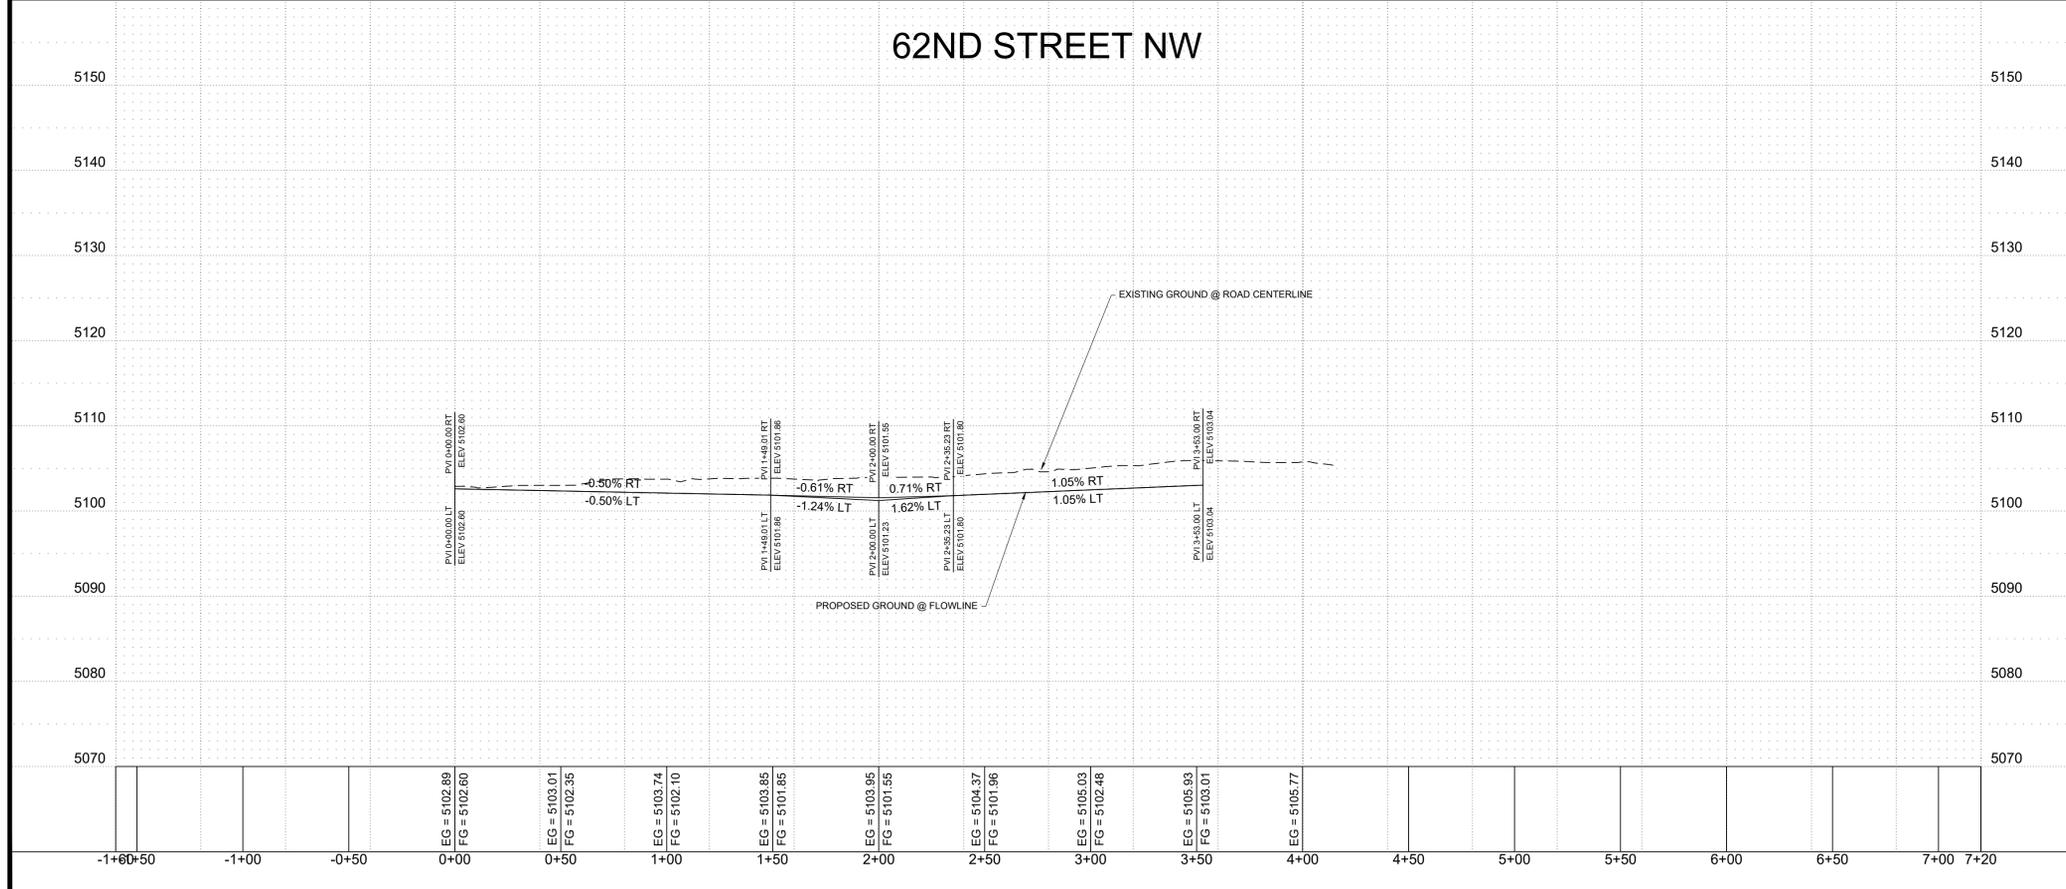

**CDS**  
 COMMUNITY DESIGN SOLUTIONS, LLC  
 9384 VALLEY VIEW DR NW, SUITE 100  
 ALBUQUERQUE, NEW MEXICO 87114  
 PHONE: (505)366-4187

**BENCH MARKS**  
 ACS MONUMENT "13" L14 HAVING ELEVATION OF ##### (BENCHMARK - NAVD 88)

**COORDINATES SHOWN REFERENCE MODIFIED NEW MEXICO STATE PLANE COORDINATES (NAD 83-GROUND-CENTRAL ZONE)**  
 GROUND TO GRID FACTOR OF 0.9996807506 WITH AN ORIGIN OF (0,0)



NO.	DATE	DESCRIPTION	BY
		AS-BUILT INFORMATION <td> </td>	
		WORK STAKED BY: <td> </td>	
		INSPECTOR'S ACCEPTANCE BY: <td> </td>	
		FIELD VERIFICATION BY: <td> </td>	
		DRAWINGS CORRECTED BY: <td> </td>	



CITY OF ALBUQUERQUE  
 DEPARTMENT OF MUNICIPAL DEVELOPMENT  
 ENGINEERING DIVISION

**62ND ST NW SITE PLAN**

DESIGN REVIEW COMMITTEE	CITY ENGINEER APPROVAL	ZONE MAP NO. J-10-Z
		CITY PROJECT NO. 660294
		SHEET NO. SP