

STAMP



PERMIT SET

PROJECT NAME

ALBUQUERQUE
HOUSING
AUTHORITY

300 MC KNIGHT AVENUE NE,
ALBUQUERQUE, NEW MEXICO 87102

REVISIONS

No.	Description	Date

Copyright: Design Group

Drawn by DAA
Checked by DAA
Date September 15, 2020
Project number 2561
CAD file name

SHEET TITLE

CONCEPTUAL
GRADING
PLAN

SHEET NUMBER

C-201

E

D

C


B

A

A1

CONCEPTUAL GRADING PLAN

SCALE: 1" = 20'-0"

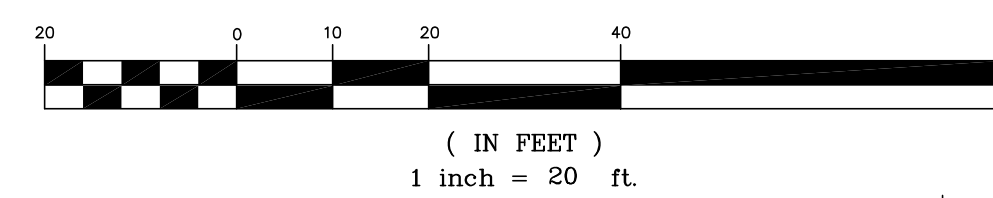

GRAPHIC SCALE

(IN FEET)
1 inch = 20 ft.

BROADWAY BOULEVARD NE

MCKNIGHT AVENUE NE

Back of Curb
to Back of
Curb 41.0'

