


E

D


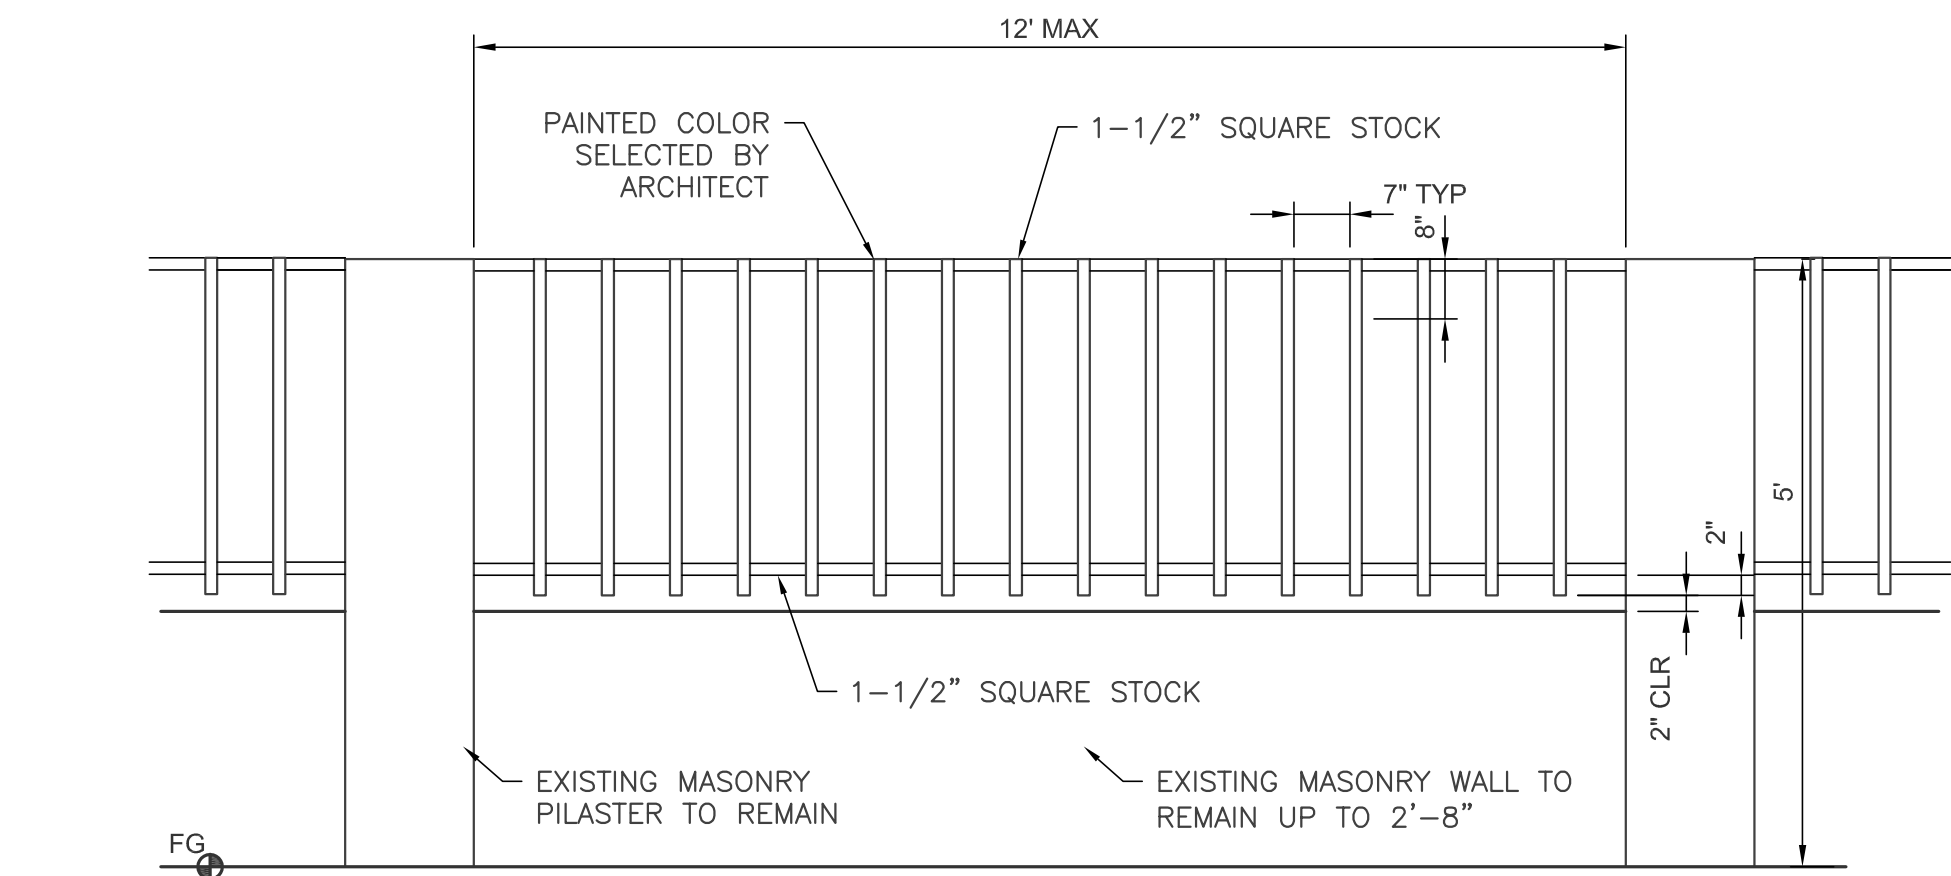


D1 WALL AT MARTINEZTOWN PARK
NTS

C


B

A

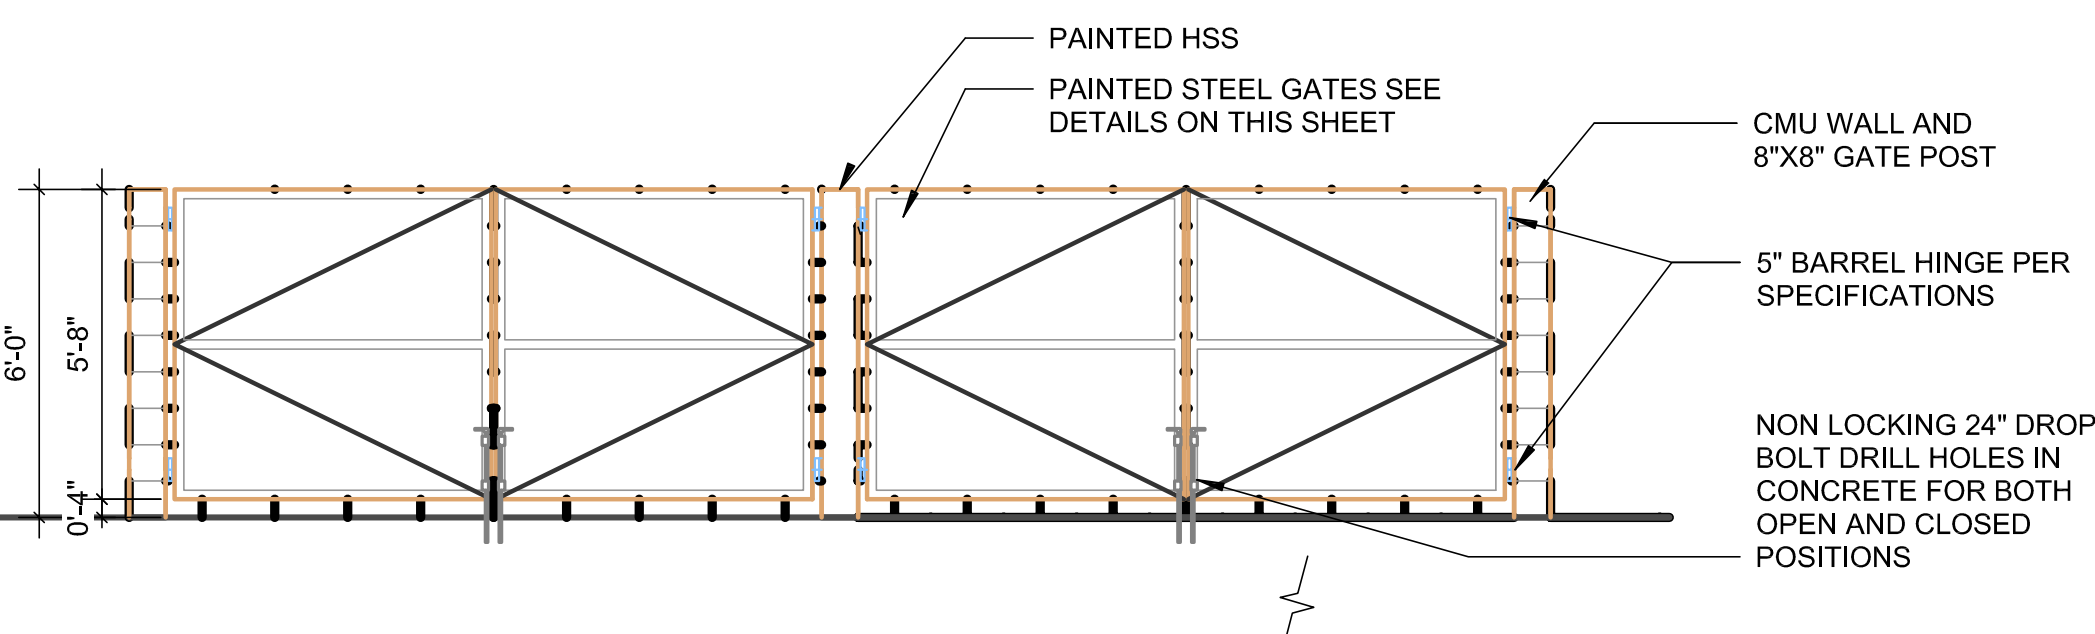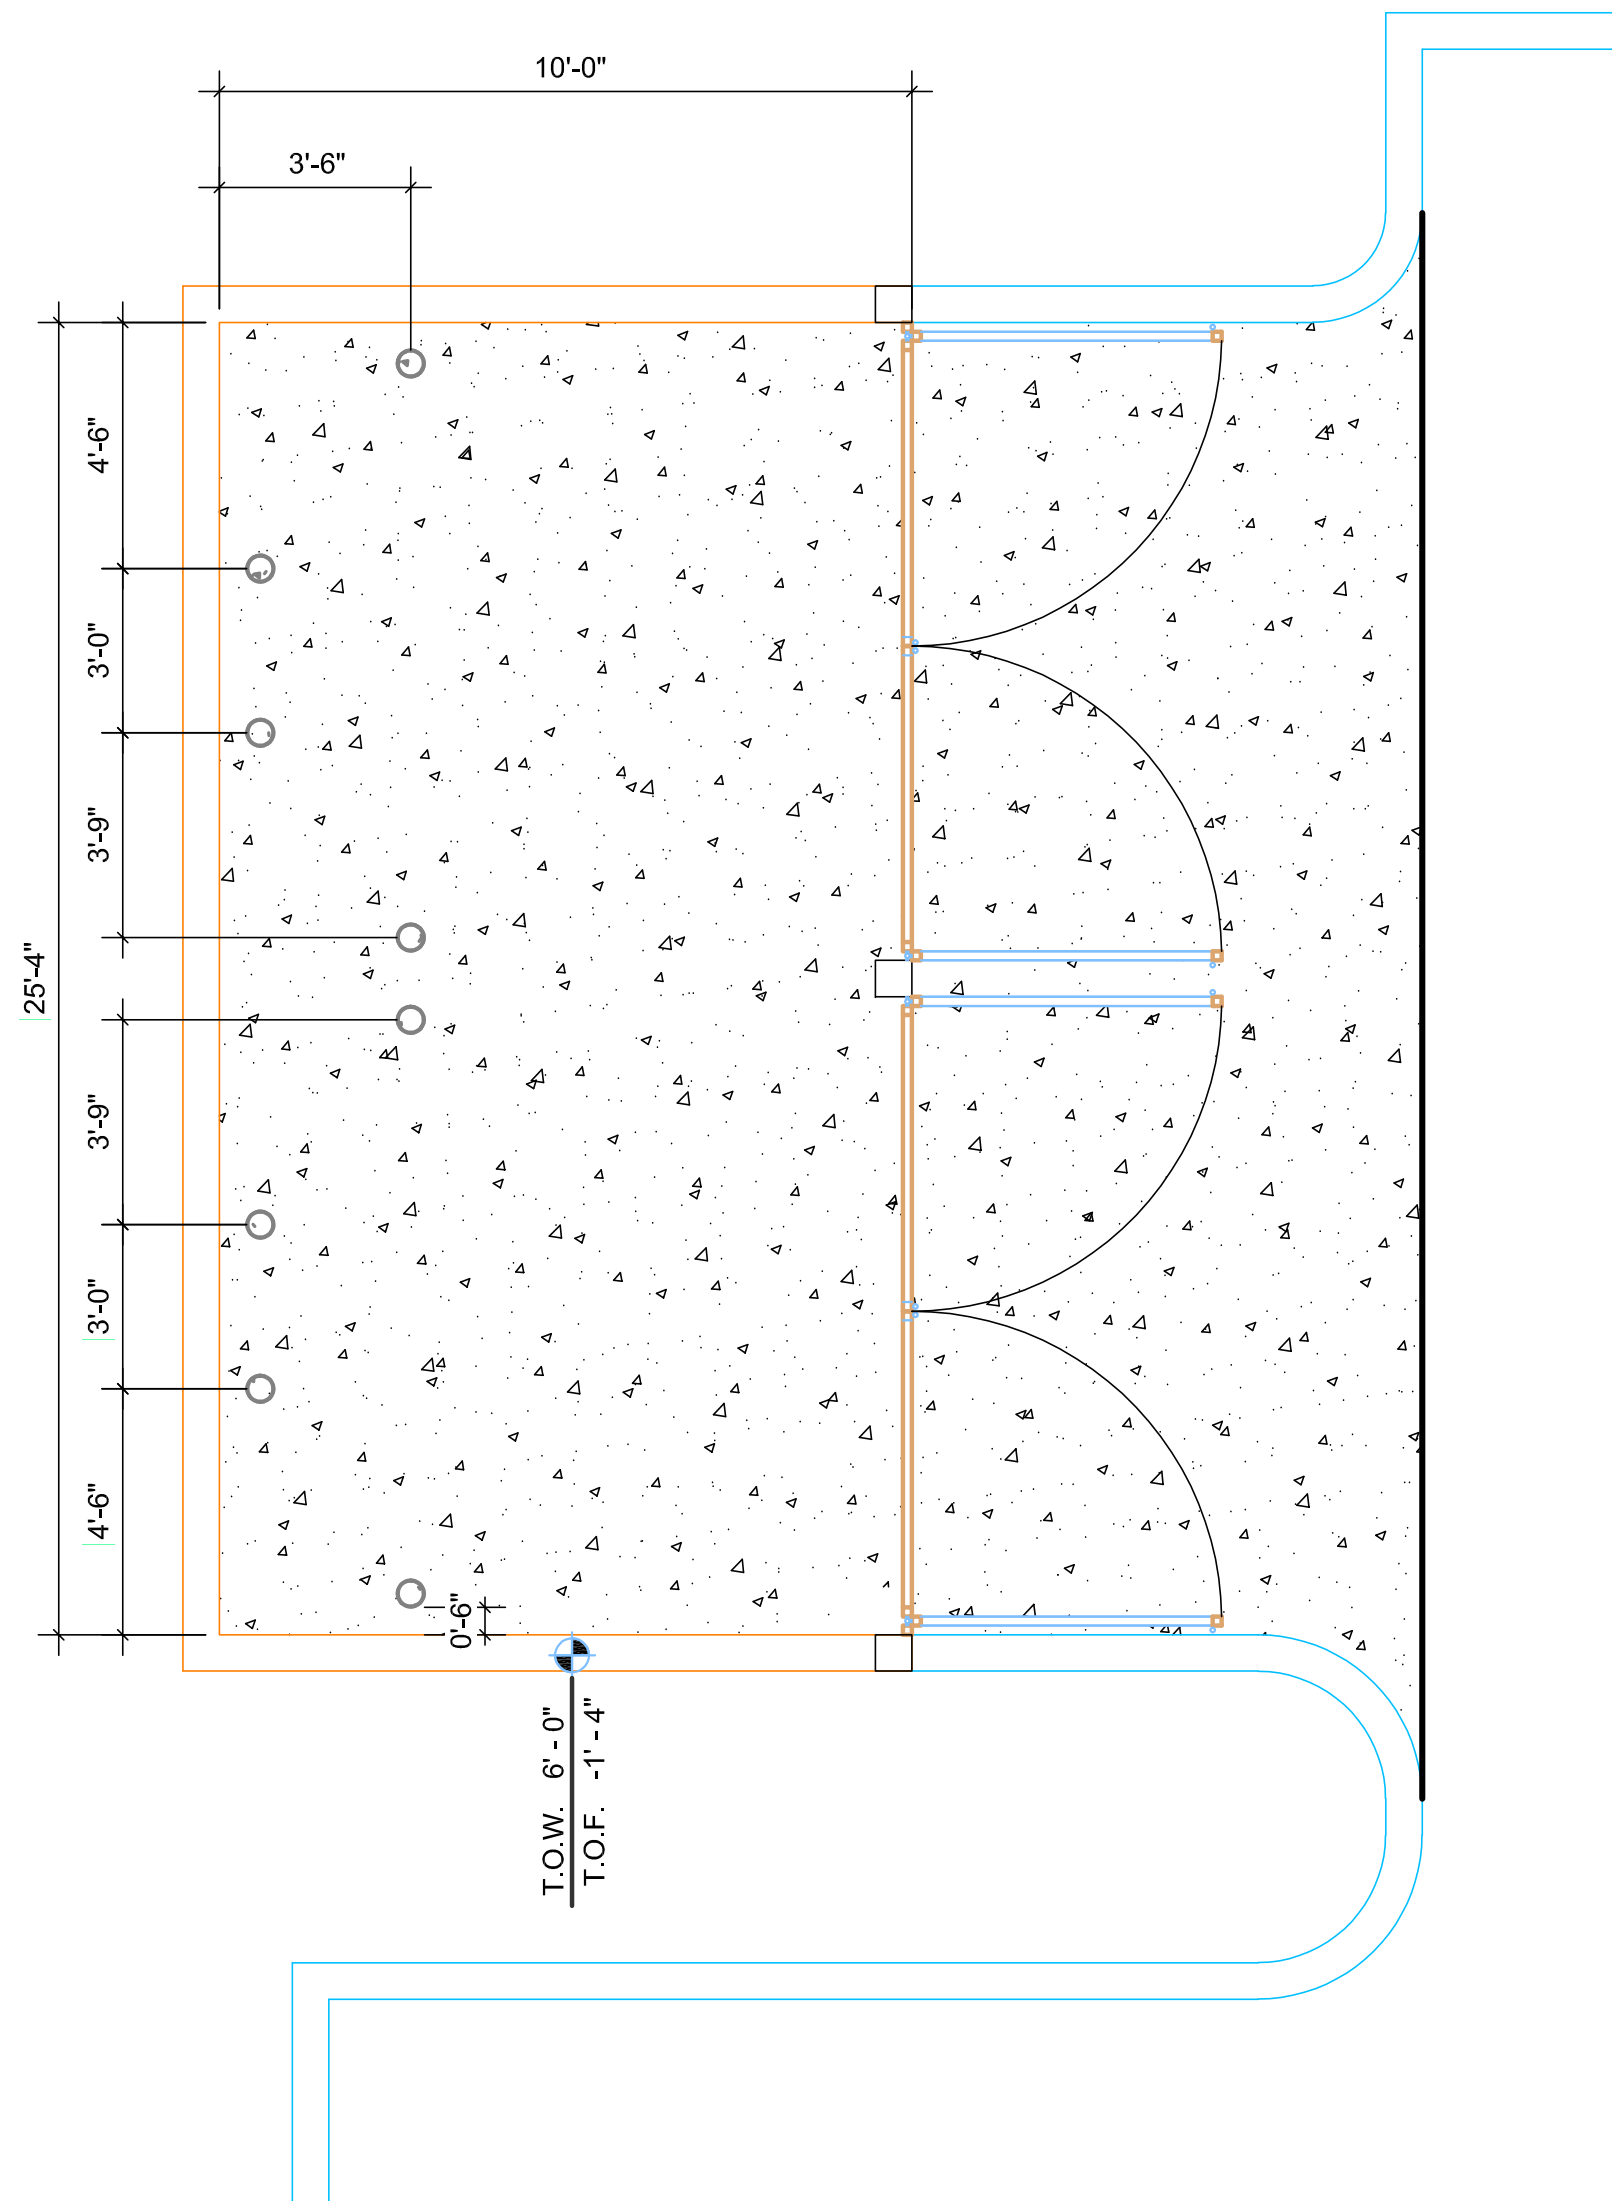


A1 Refuse Enclosure Plan,
Section and Gate Elevations
NTS


D3 WROUGHT IRON FENCE
NOT TO SCALE

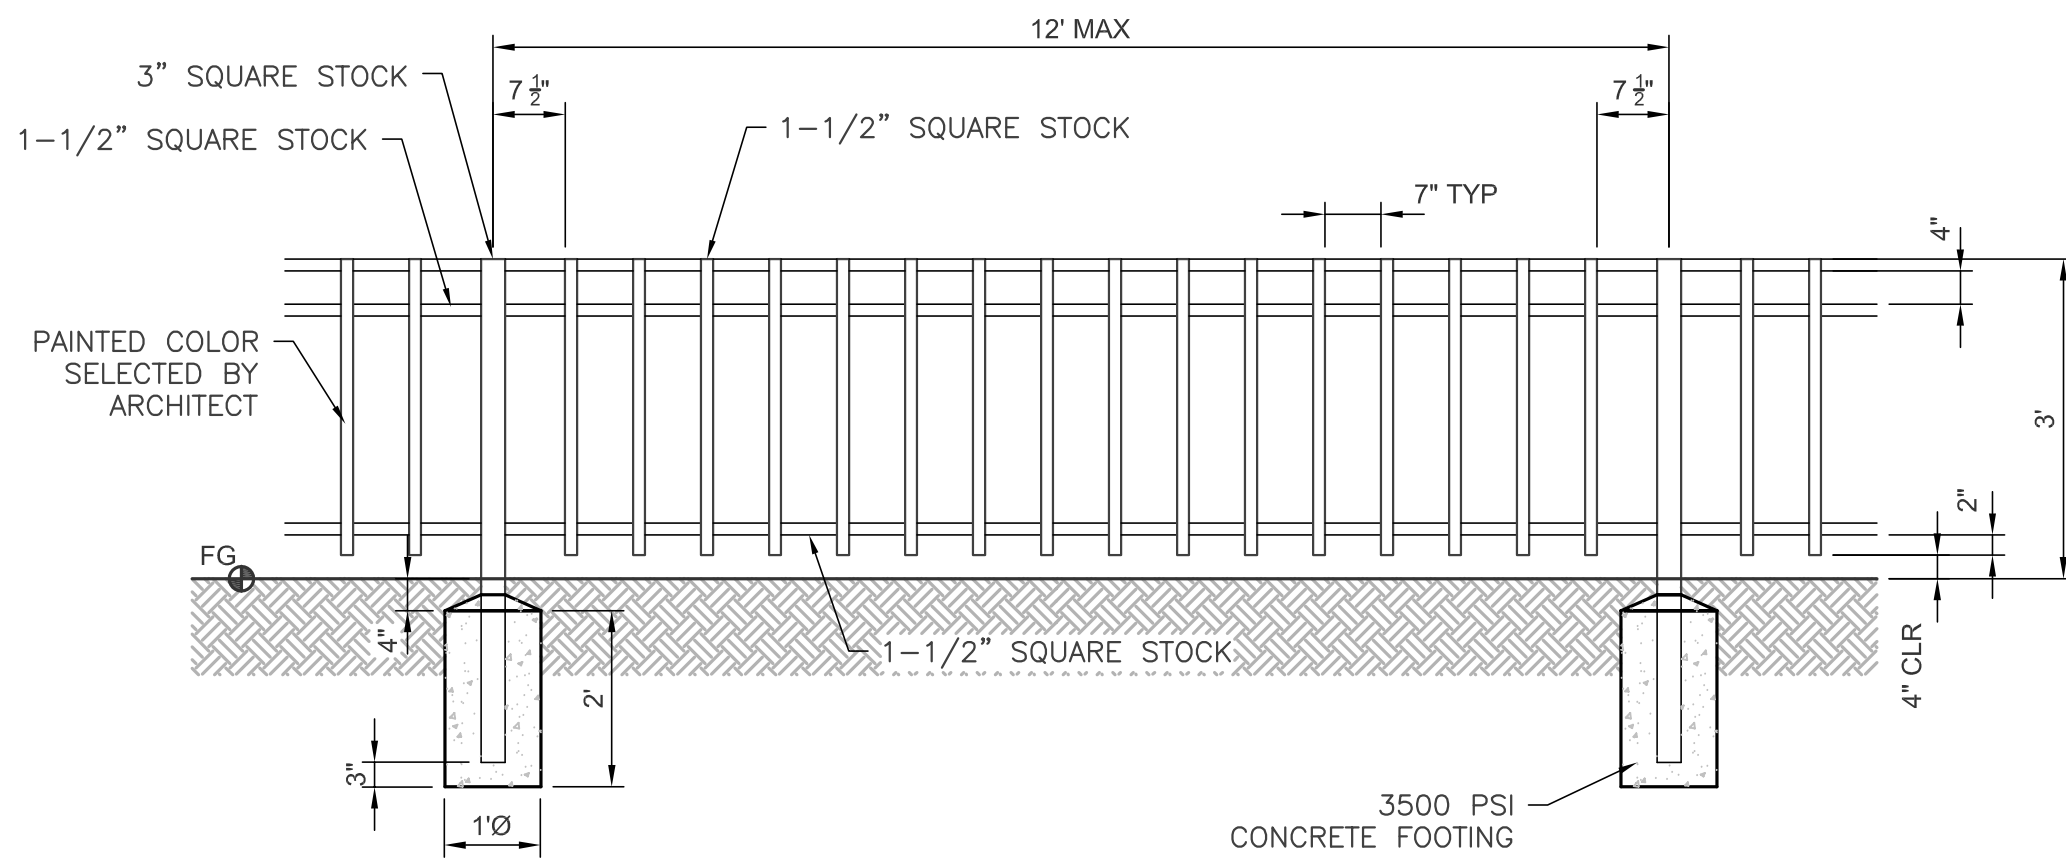


6" DIA X 6'-0" STEEL POST SCHEDULE 40 GALVANIZED. STEEL POST TO BE CONC. FILLED W/ CROWN TOP. STEEL POST SHALL BE ENCASED IN 12" OF CONC. ALL AROUND

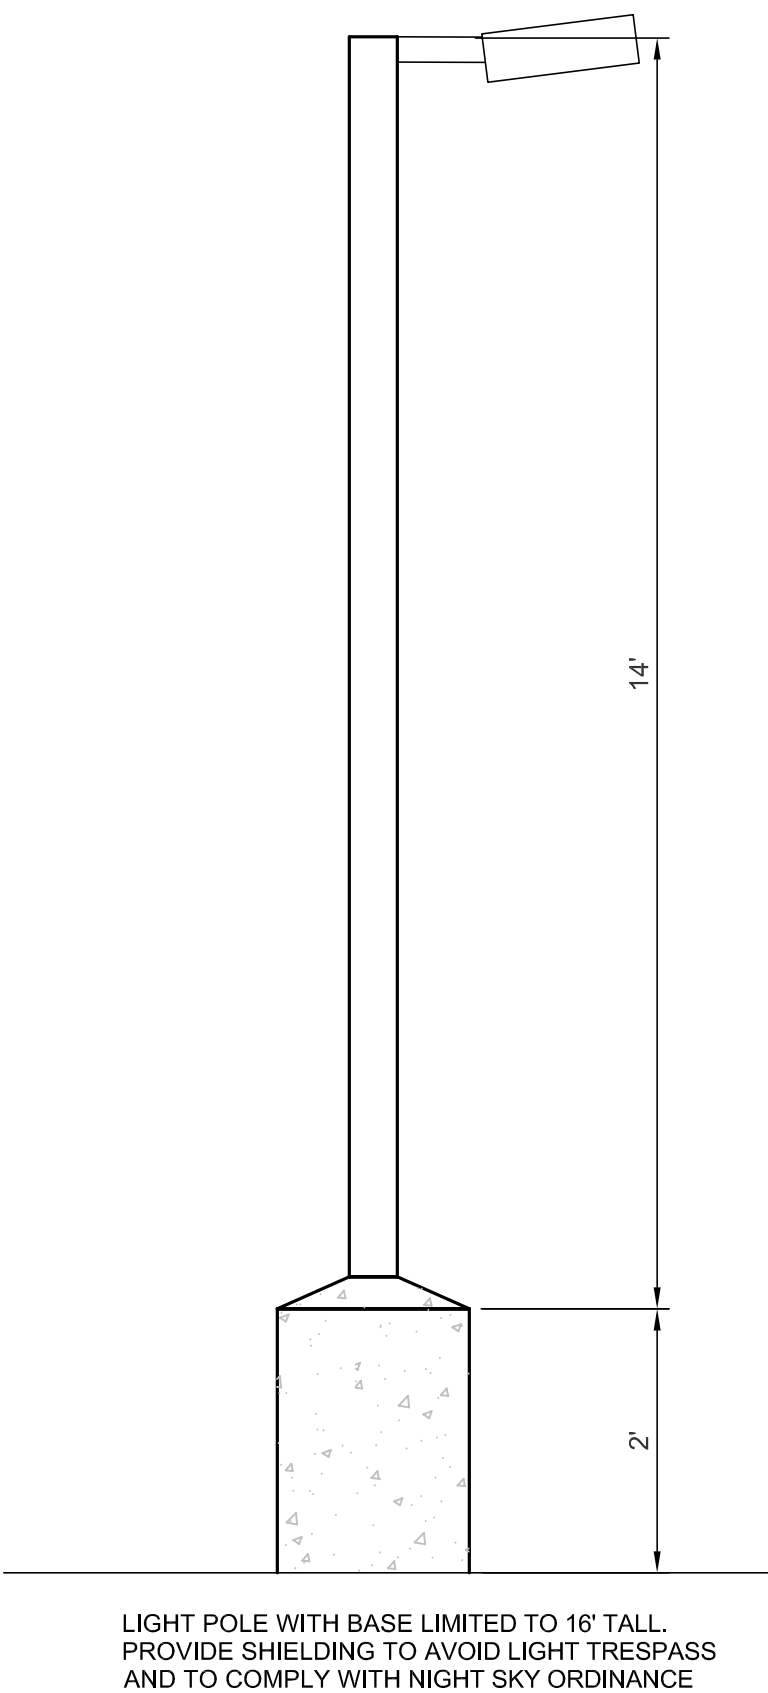


A4 Light Pole
NTS

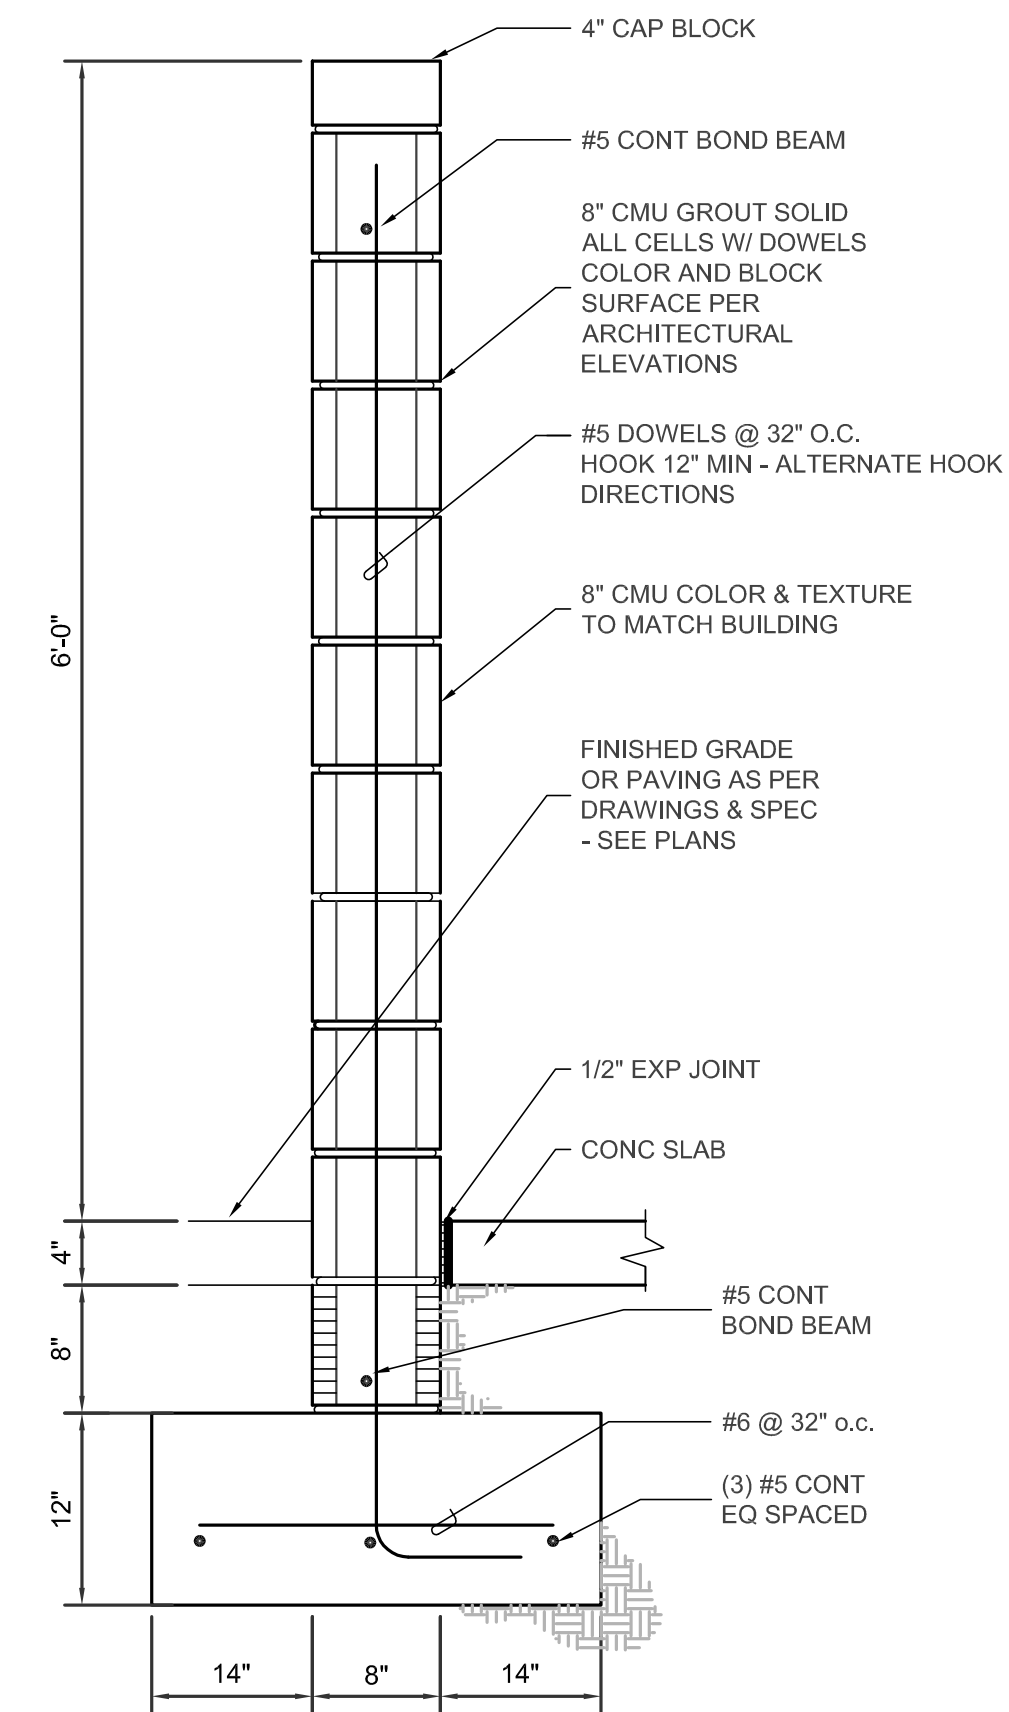


C5 6' CMU Sreen Wall
NTS

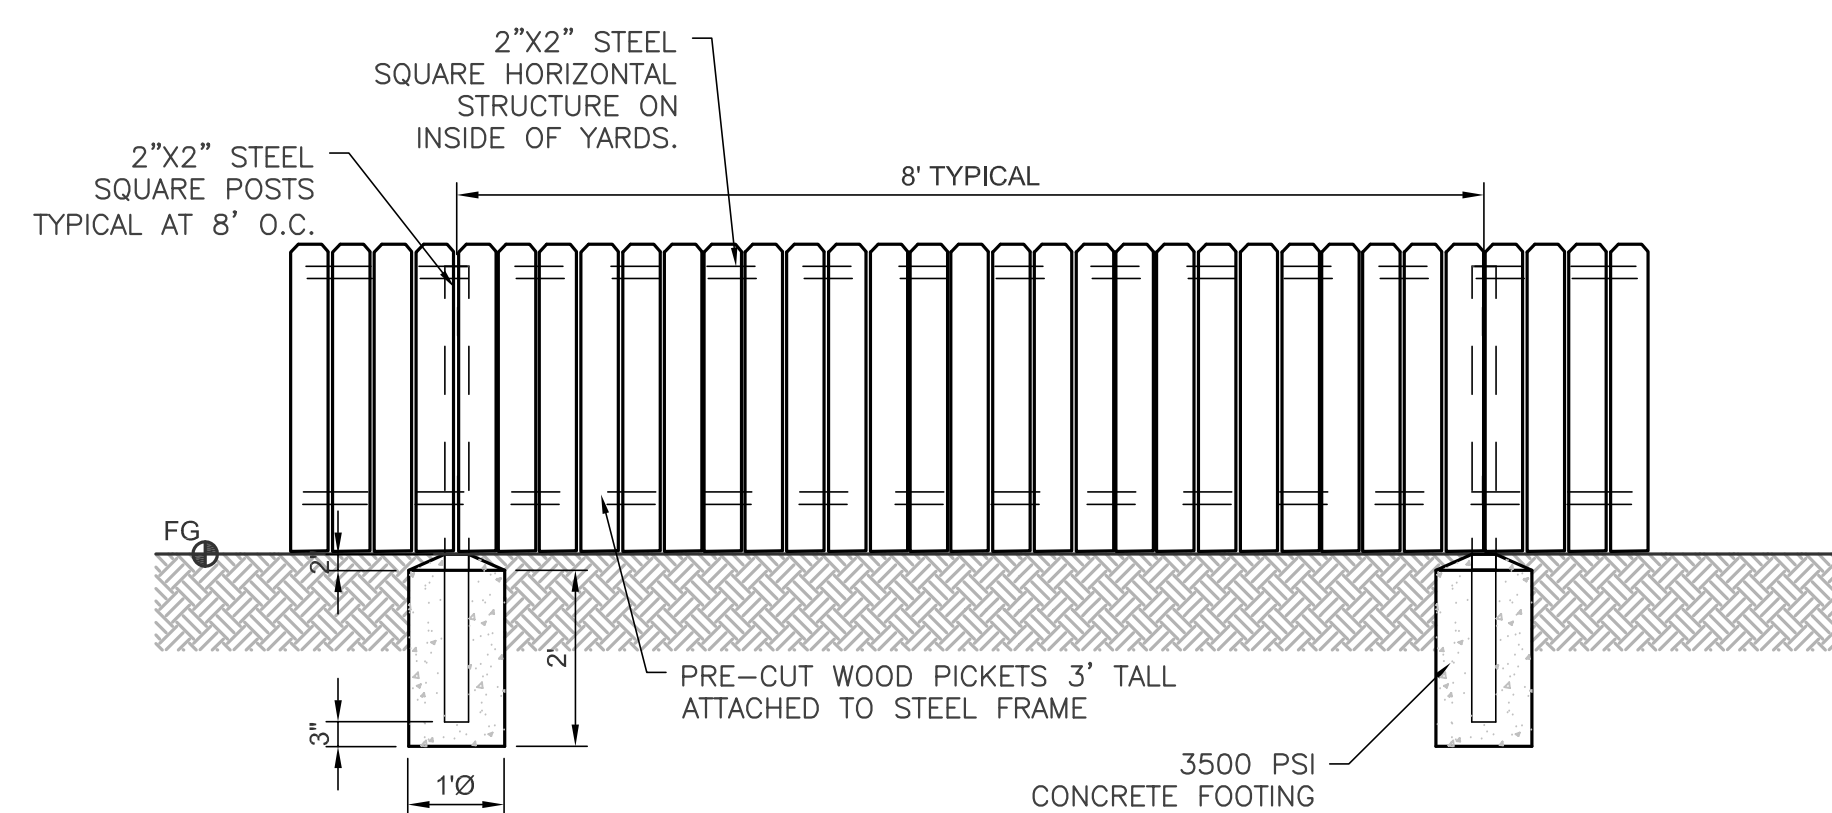


A5 Fence Detail
NTS

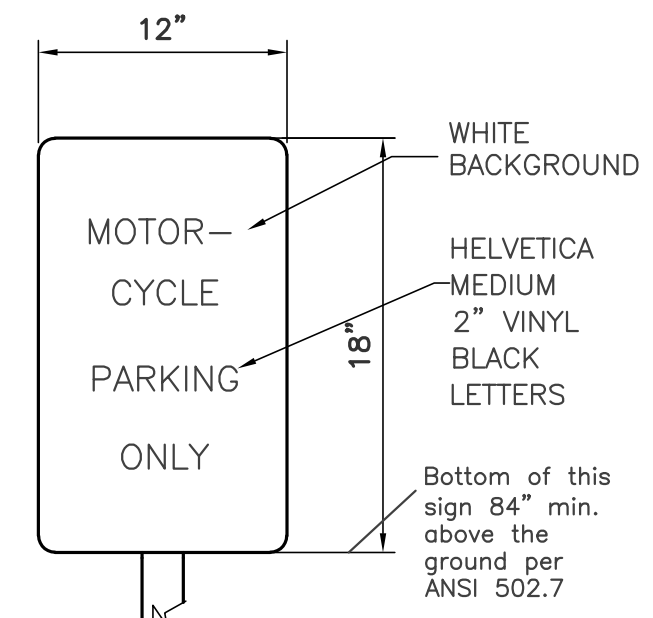

E6 MC Parking Signs
NTS

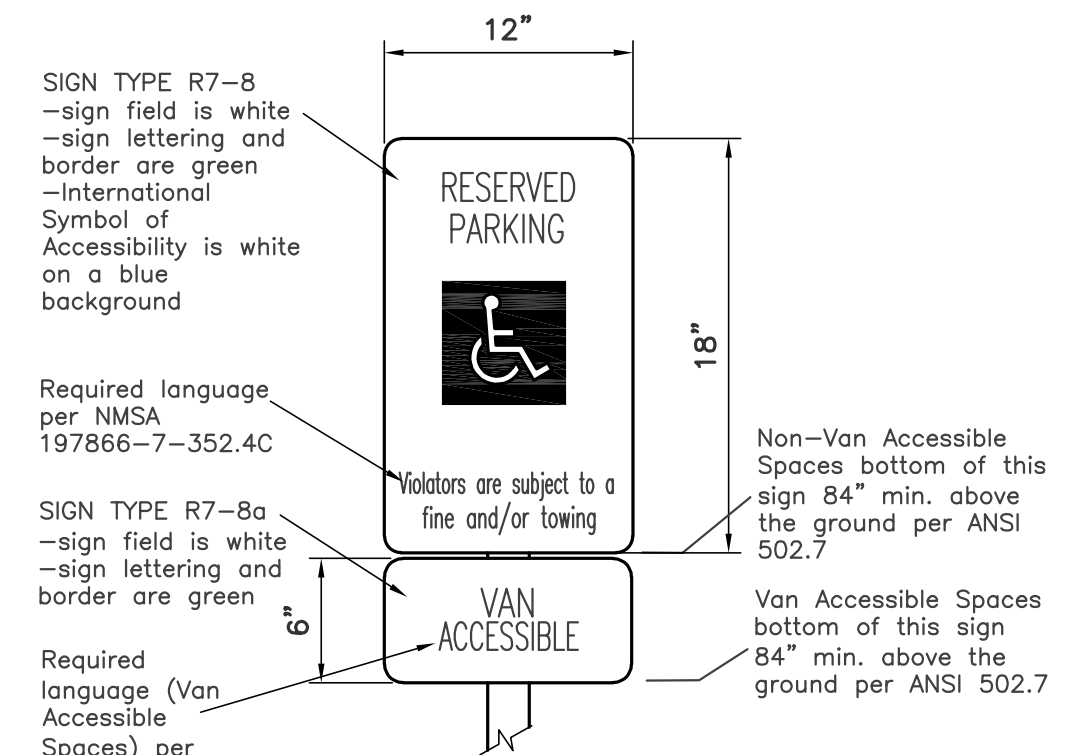

D6 ADA Parking Signs
NTS

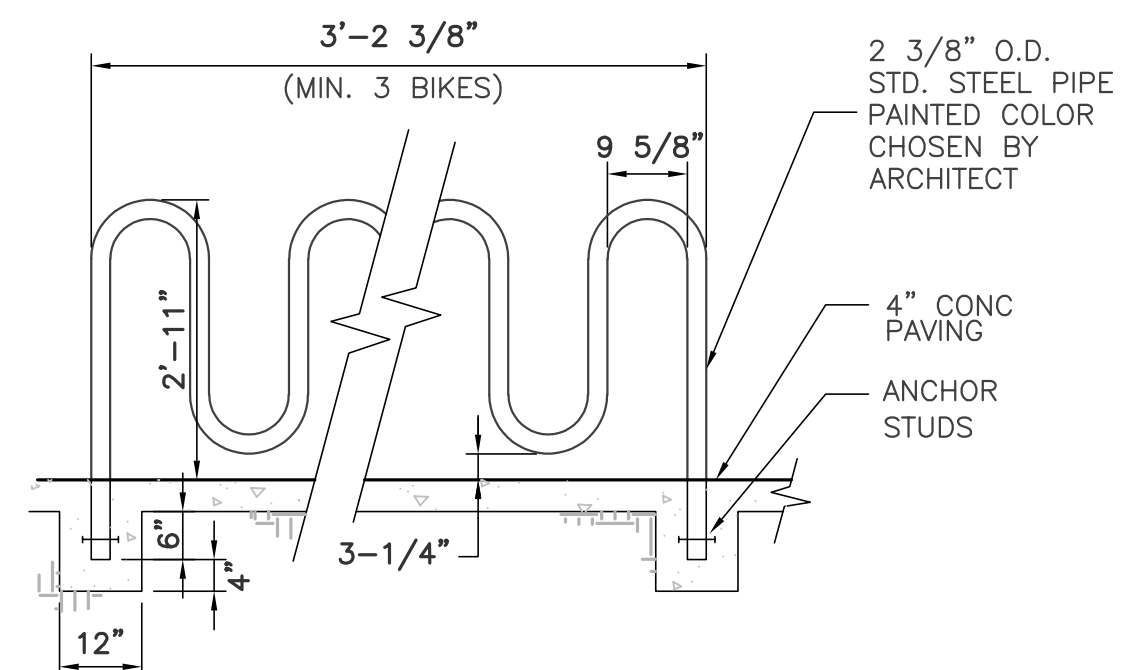

C6 Bike Rack
NTS

STAMP



PROJECT NAME
**ALBUQUERQUE
HOUSING
AUTHORITY**

1850 BROADWAY PLACE NE,
ALBUQUERQUE, NEW MEXICO 87102

REVISIONS		
No.	Description	Date

Copyright: Design Group

Drawn by	DAA
Checked by	DAA
Date	August 21, 2020
Project number	2561
CAD file name	

SHEET TITLE

SITE PLAN-DRB
DETAILS

SHEET NUMBER

C-501