
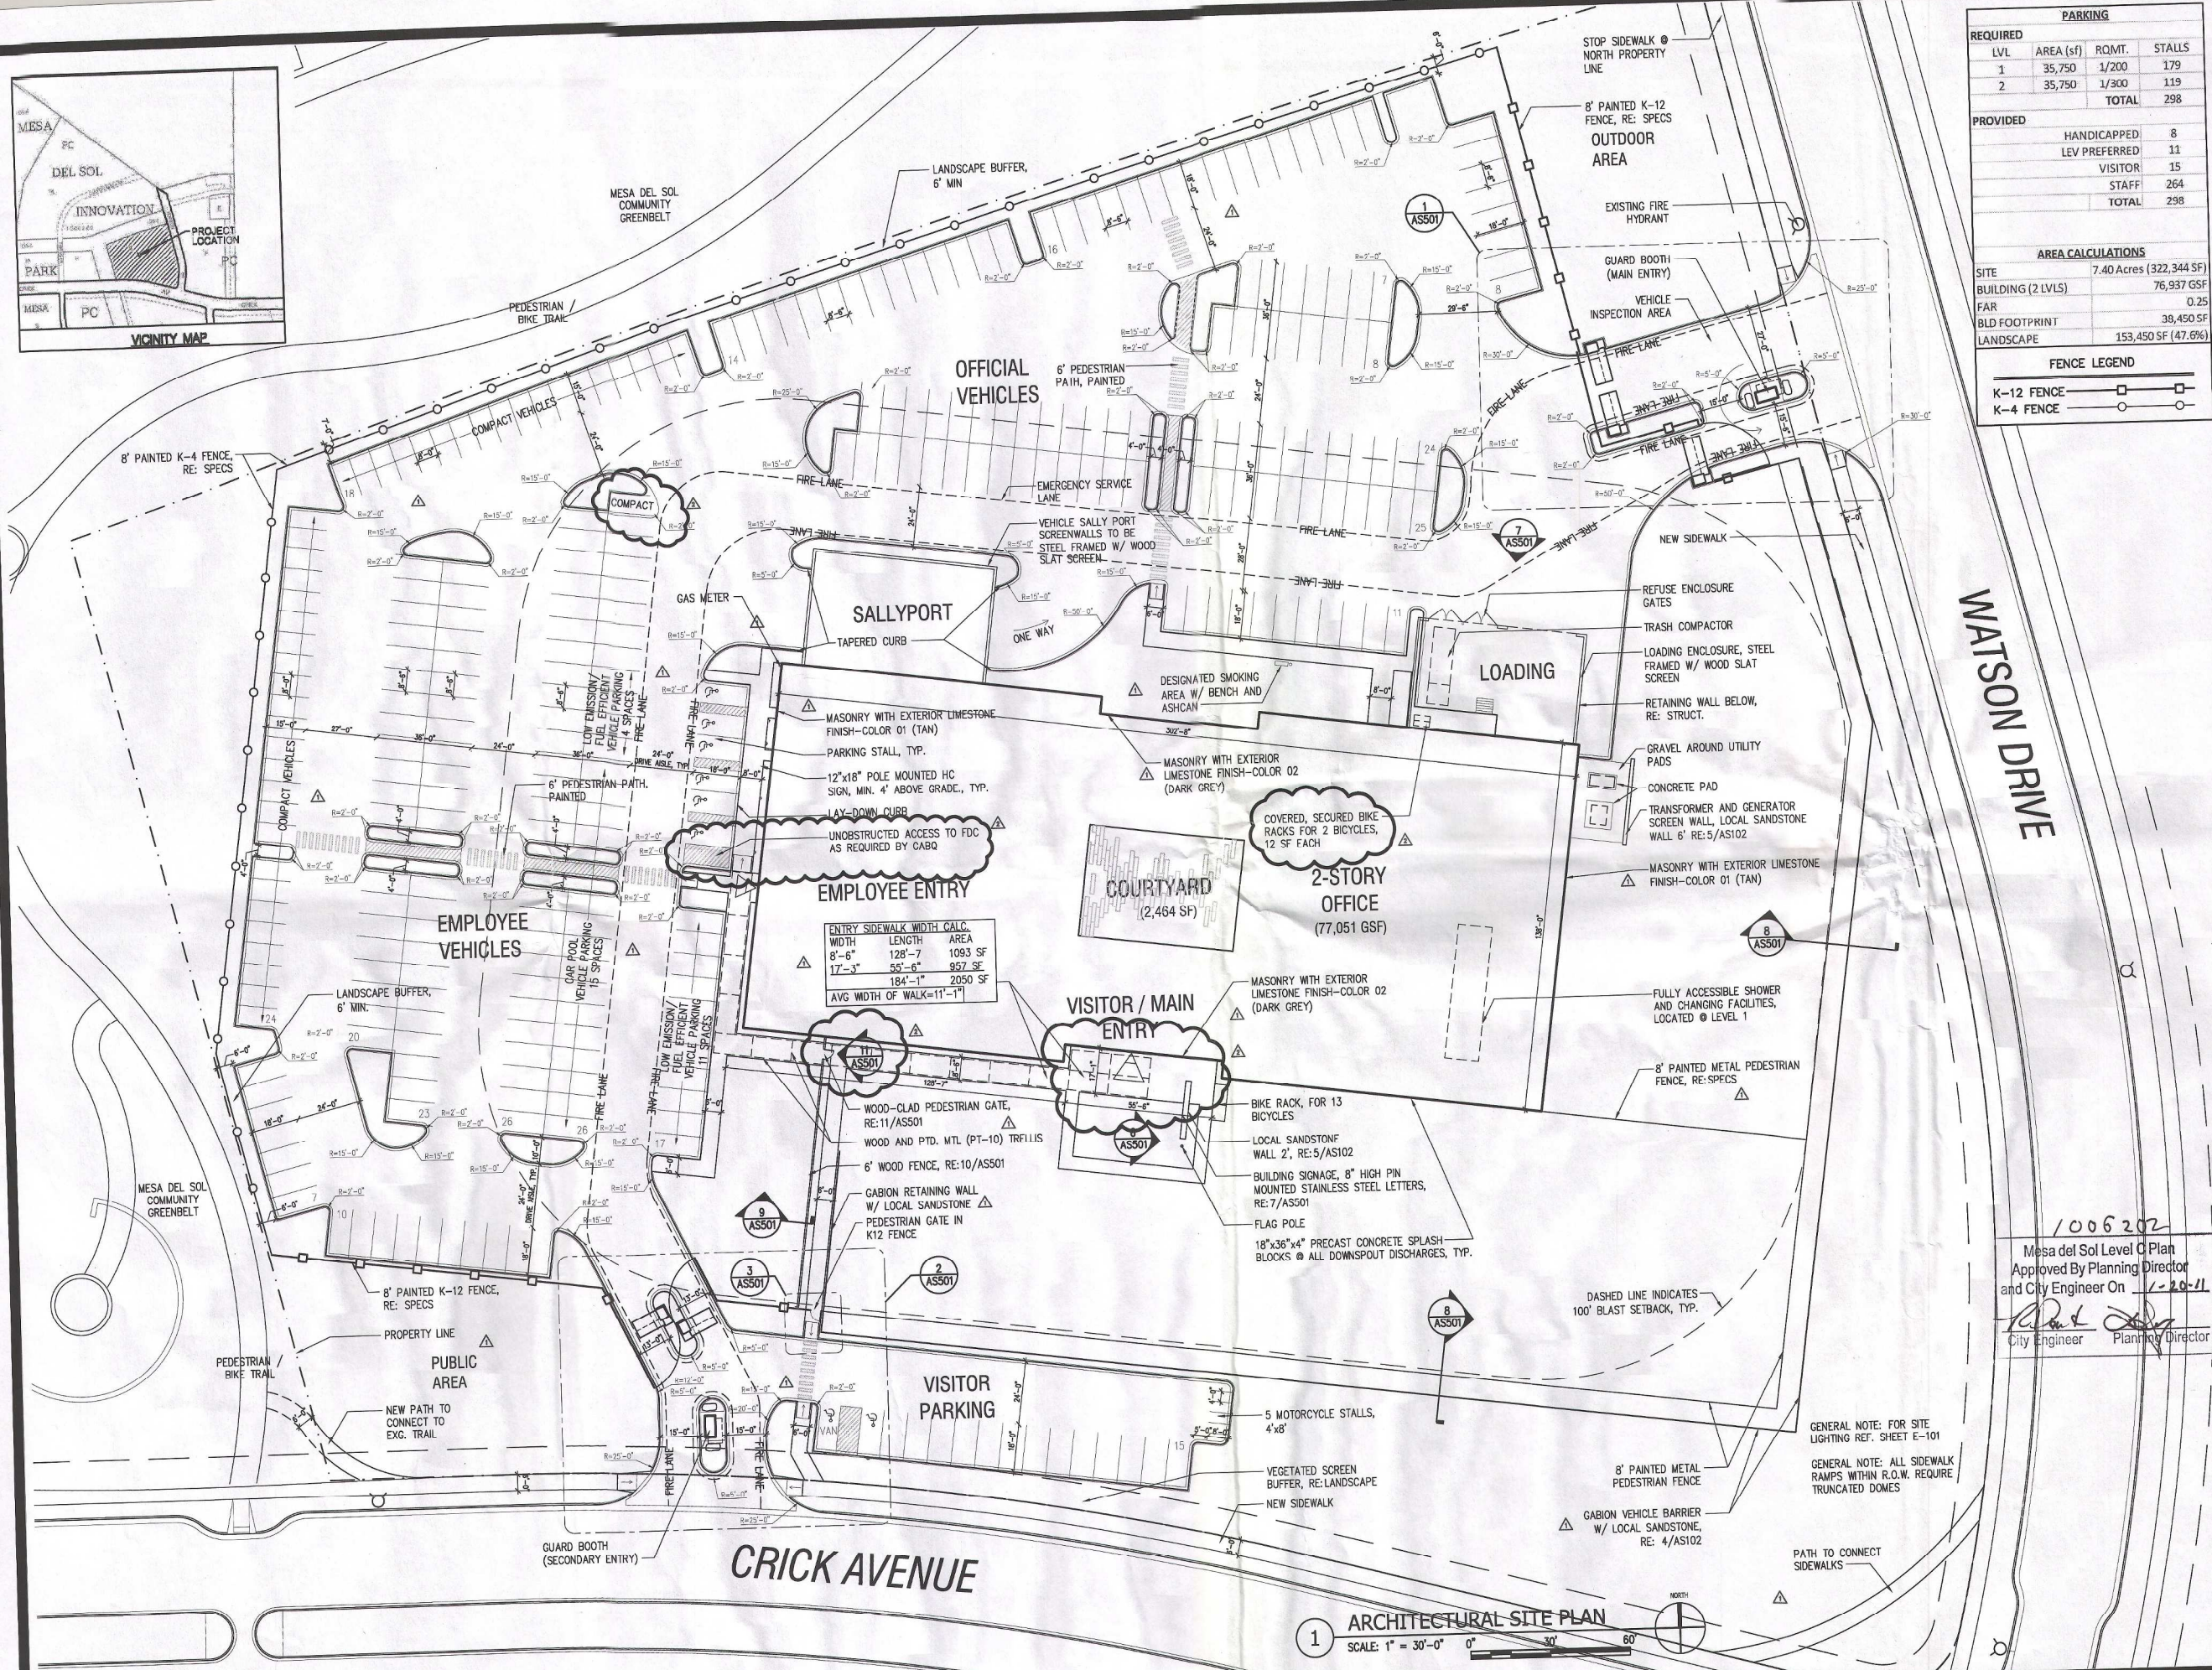


ZONING

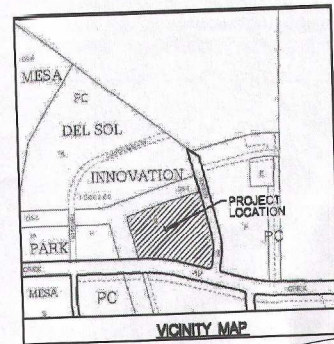

PARKING			
REQUIRED	LVL	AREA (sf)	STALLS
	1	35,750	1/200
	2	35,750	1/300
	TOTAL		298
PROVIDED			
	HANDICAPPED		8
	LEV PREFERRED		11
	VISITOR		15
	STAFF		264
	TOTAL		298
AREA CALCULATIONS			
SITE	7.40 Acres (322,344 SF)		
BUILDING (2 LVLS)	76,937 GSF		
FAR	0.25		
BLD FOOTPRINT	39,450 SF		
LANDSCAPE	153,450 SF (47.6%)		
FENCE LEGEND			
K-12 FENCE		[Symbol]	
K-4 FENCE		[Symbol]	

PageSouthernlandPage
 ARCHITECTURE INTERIORS CONSULTING ENGINEERING

AUSTIN PAGE SOUTHERLAND PAGE, LLP
 DALLAS 400 W. Cesar Chavez Street
 DENVER Fifth Floor
 HOUSTON Austin, Texas 78701
 WASHINGTON D.C. tel: 512 472 6721
 Abu Dhabi tel: 512 477 3211
 Doha
 Kuwait
 London www.pspacc.com

Artesia Development
ICE Albuquerque
 5441 Watson Drive SE
 Albuquerque, New Mexico

REVISION HISTORY		
NO.	DESCRIPTION	DATE
2	ISSUED FOR CONSTRUCTION	01/07/2011
1	ADDENDUM #1	11/23/2010
0	SITE, GRADING, FOUNDATION	10/18/2010
REVISION LEVEL	ISSUE NAME	ISSUE DATE
PROFESSIONAL SEALS		

1006202
 Mesa del Sol Level C Plan
 Approved By Planning Director
 and City Engineer On 1-20-11
 [Signature] City Engineer [Signature] Planning Director



ARCHITECTURAL SITE PLAN			
DRAWN BY	CHECKED BY	PROJECT NUMBER	PROJECT ABBREVIATION
RLW	JEG	109036	ICEAID
ORIGINAL ISSUE	CURRENT DOCUMENTATION STAGE	FILE NAME	
01/07/2011	ISSUE FOR CONSTRUCTION	X9036-SITE	

AS101
 DRAWING NUMBER