
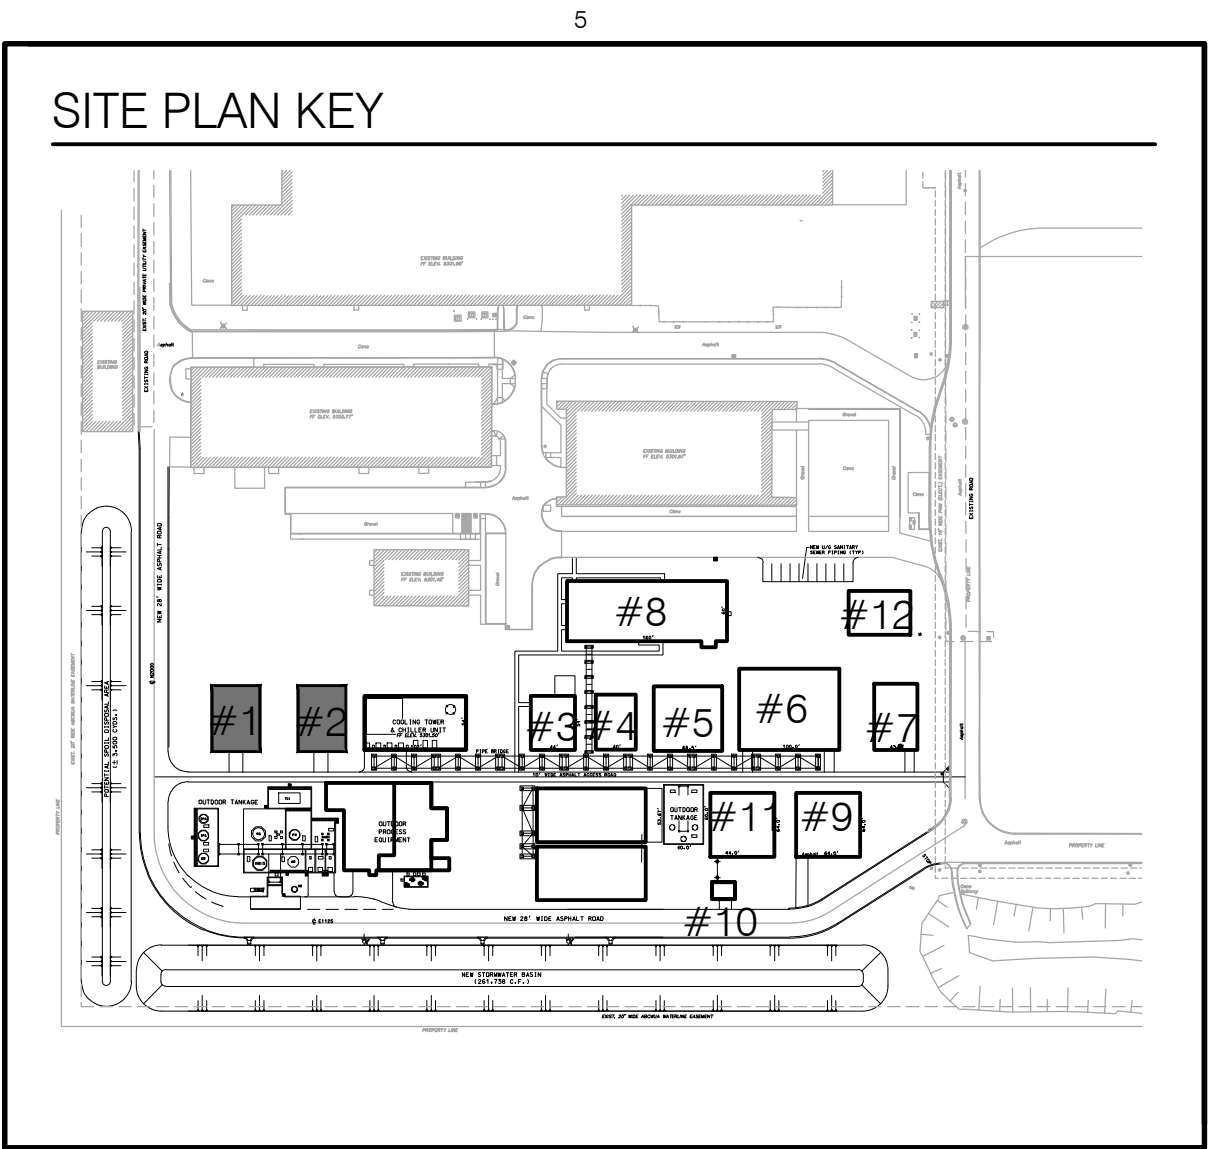
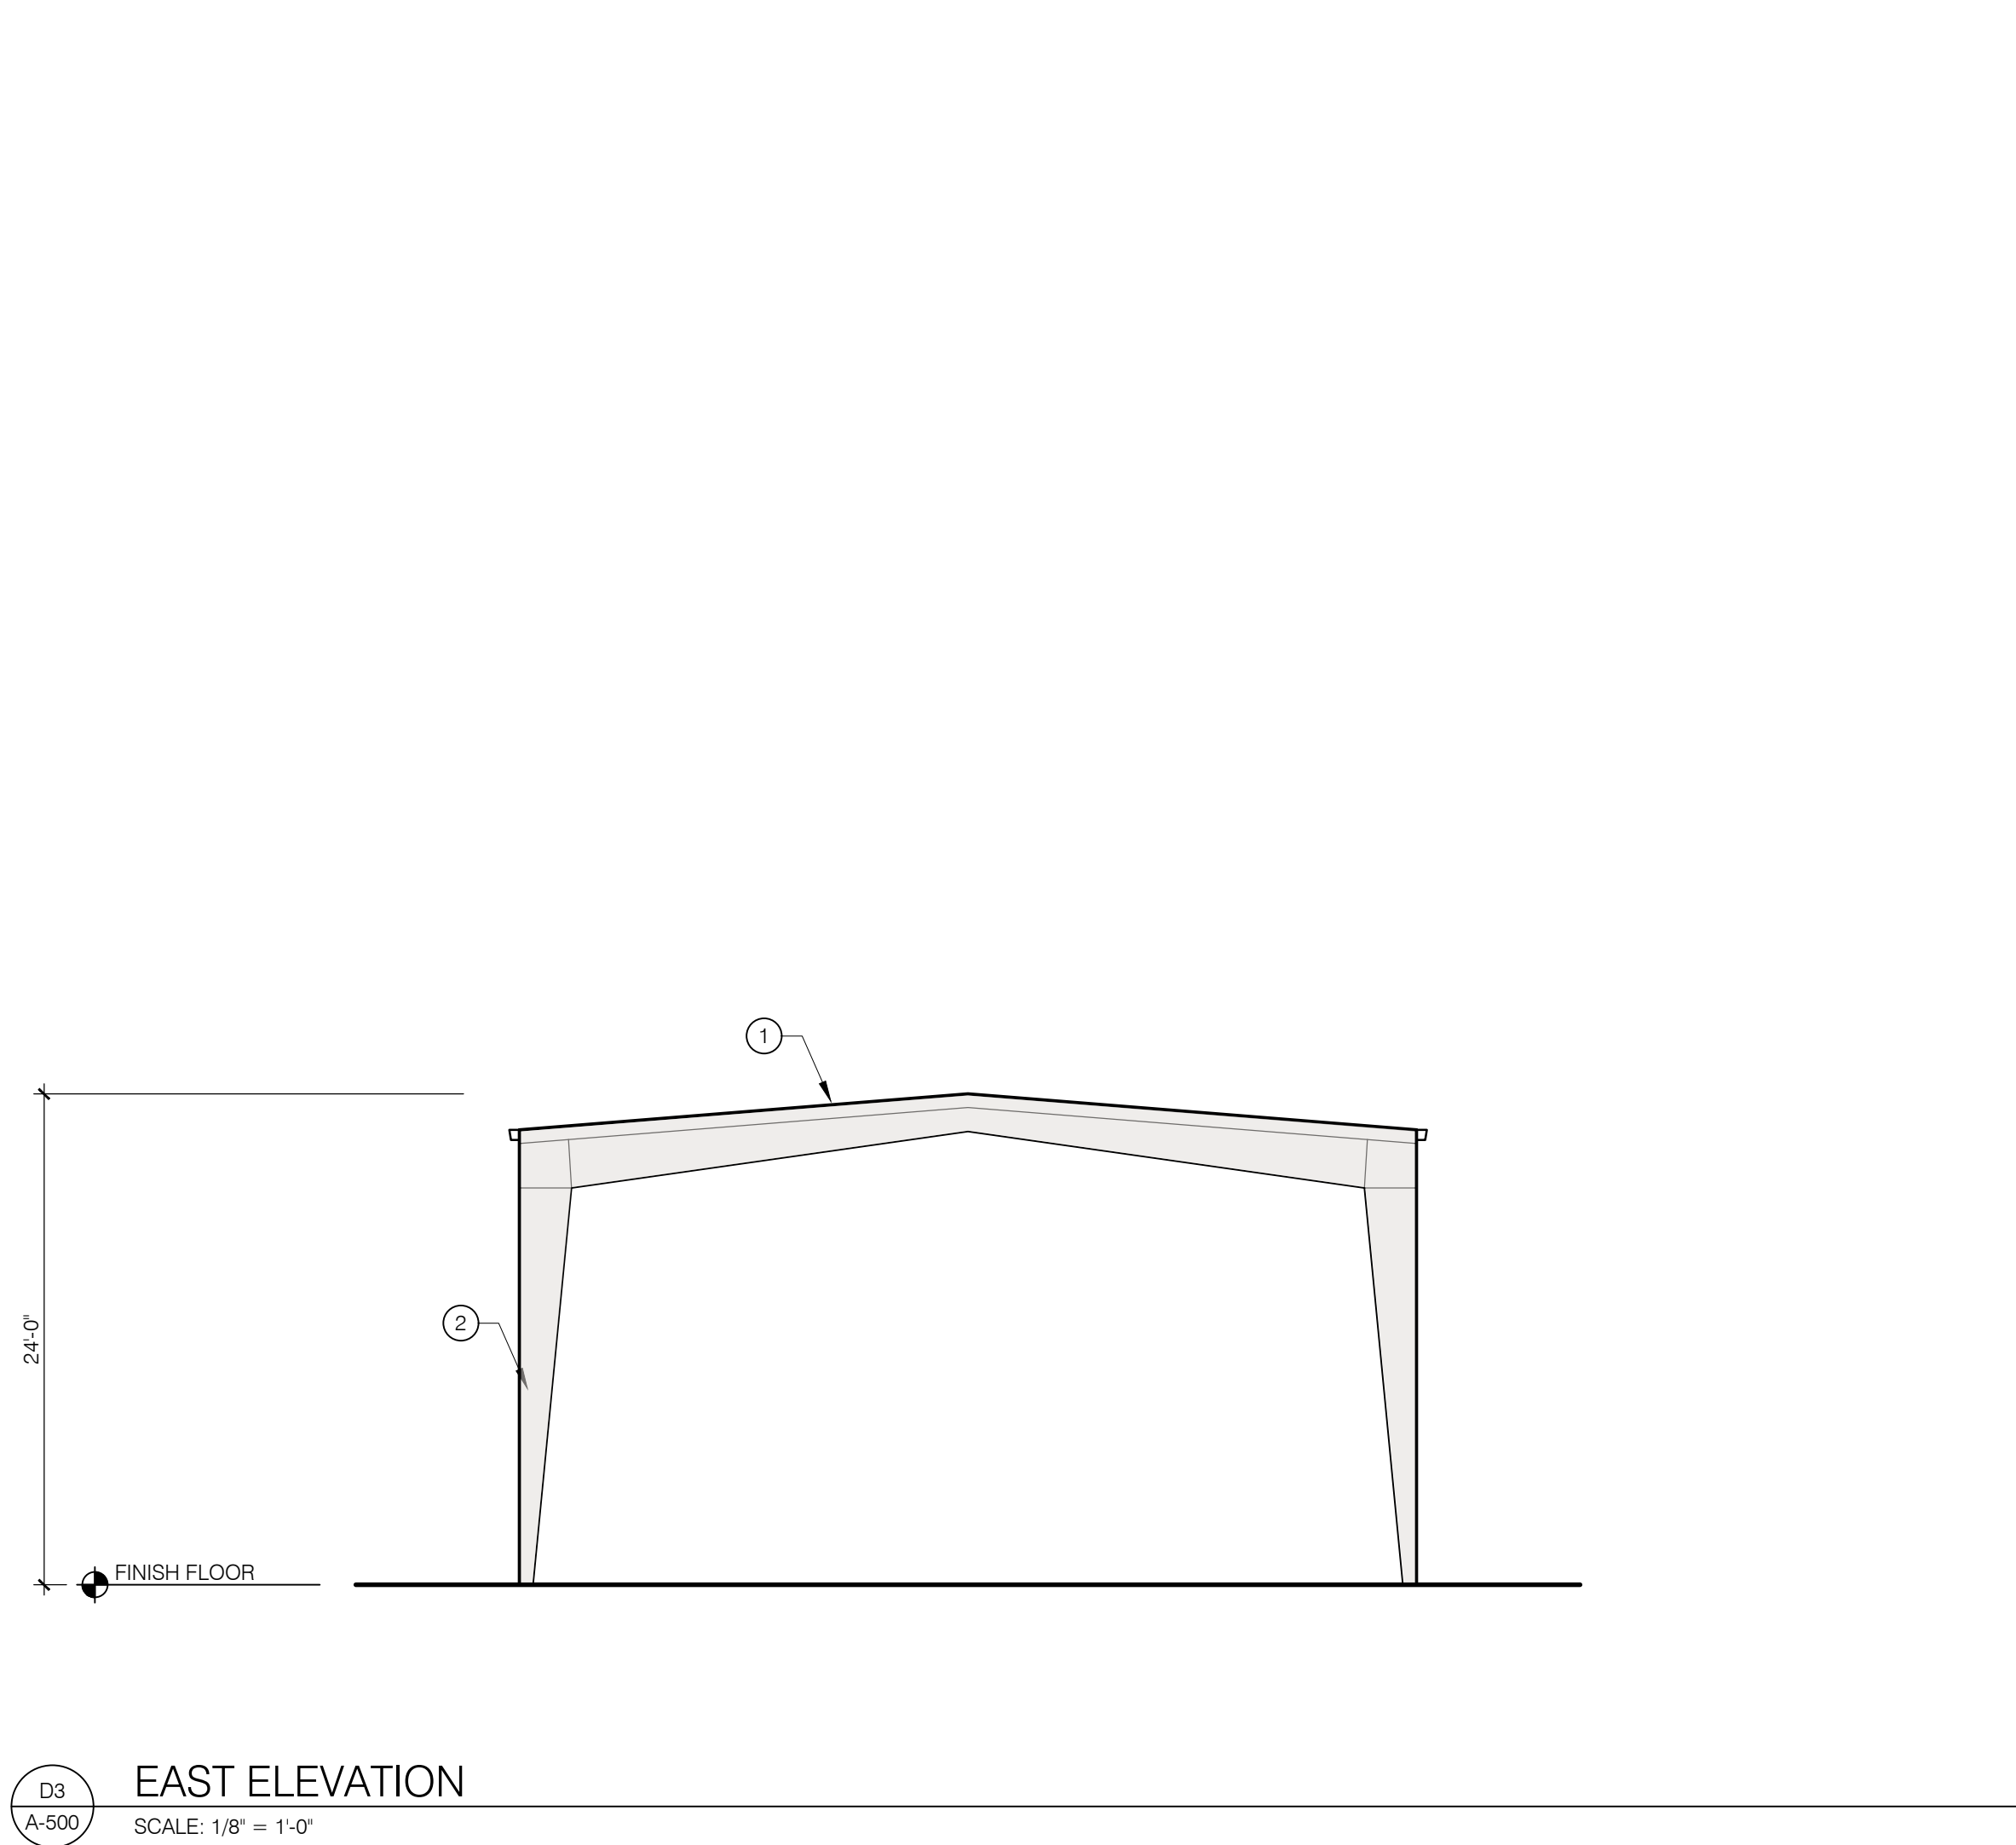
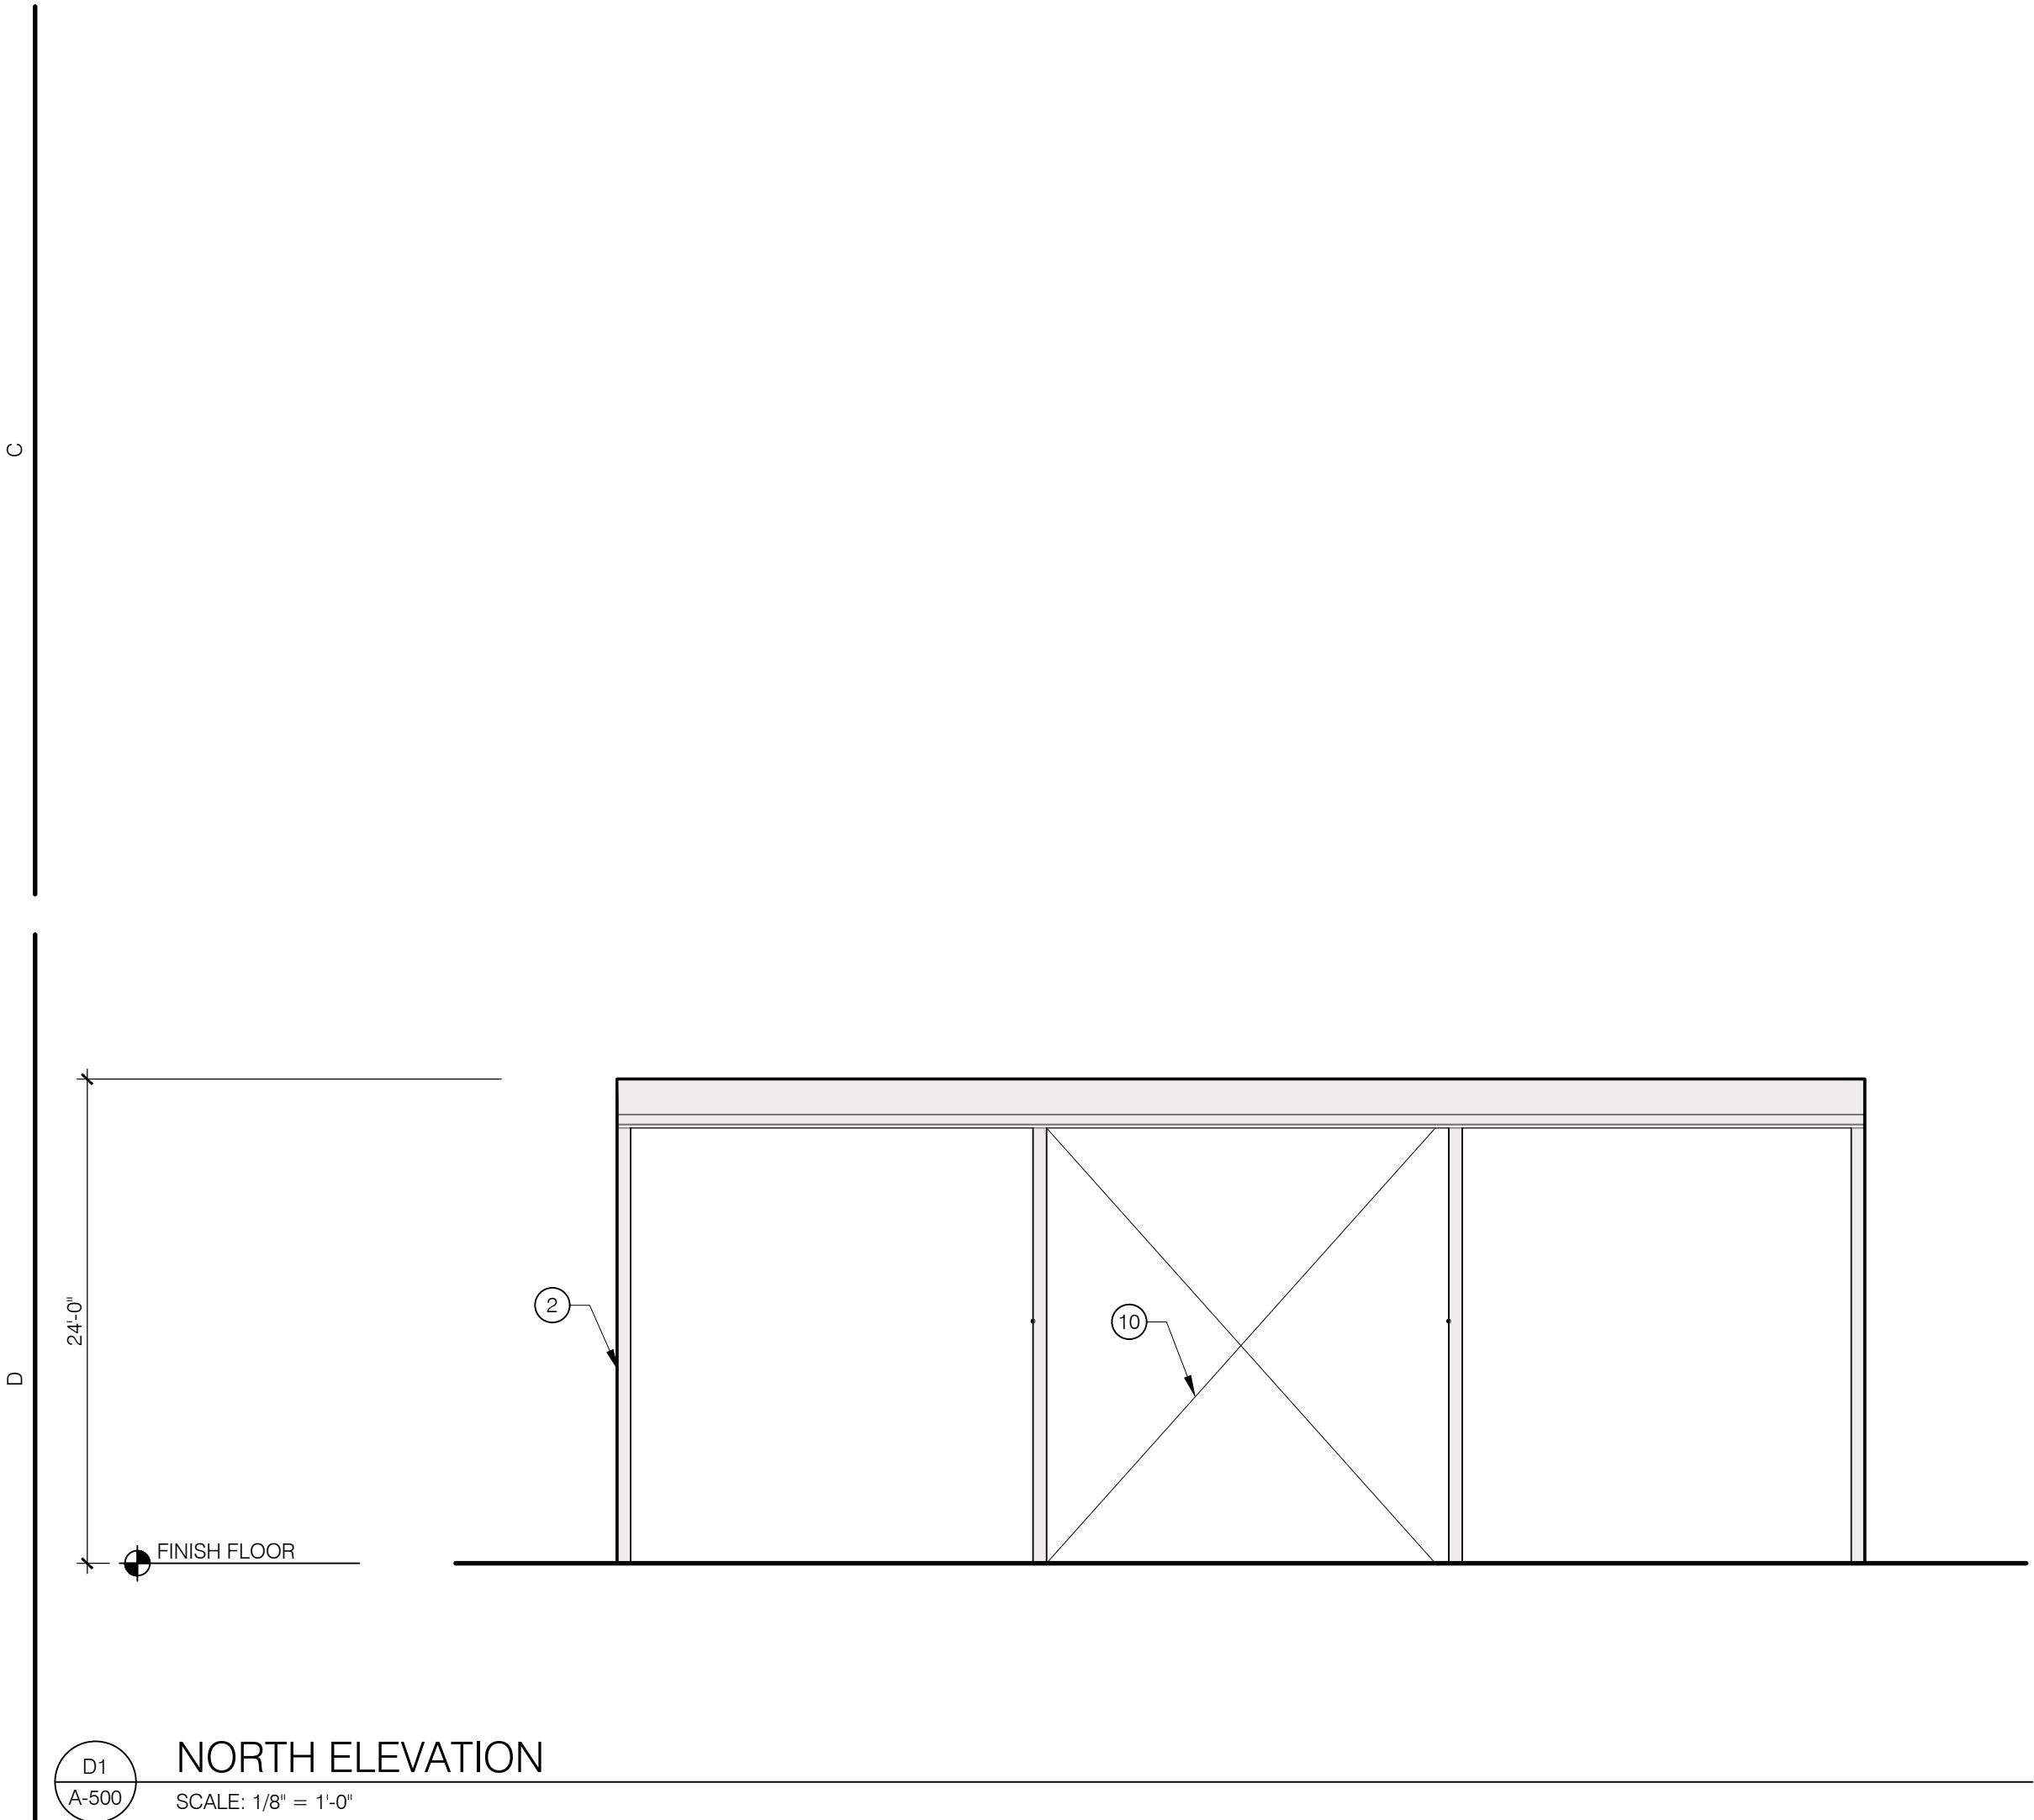
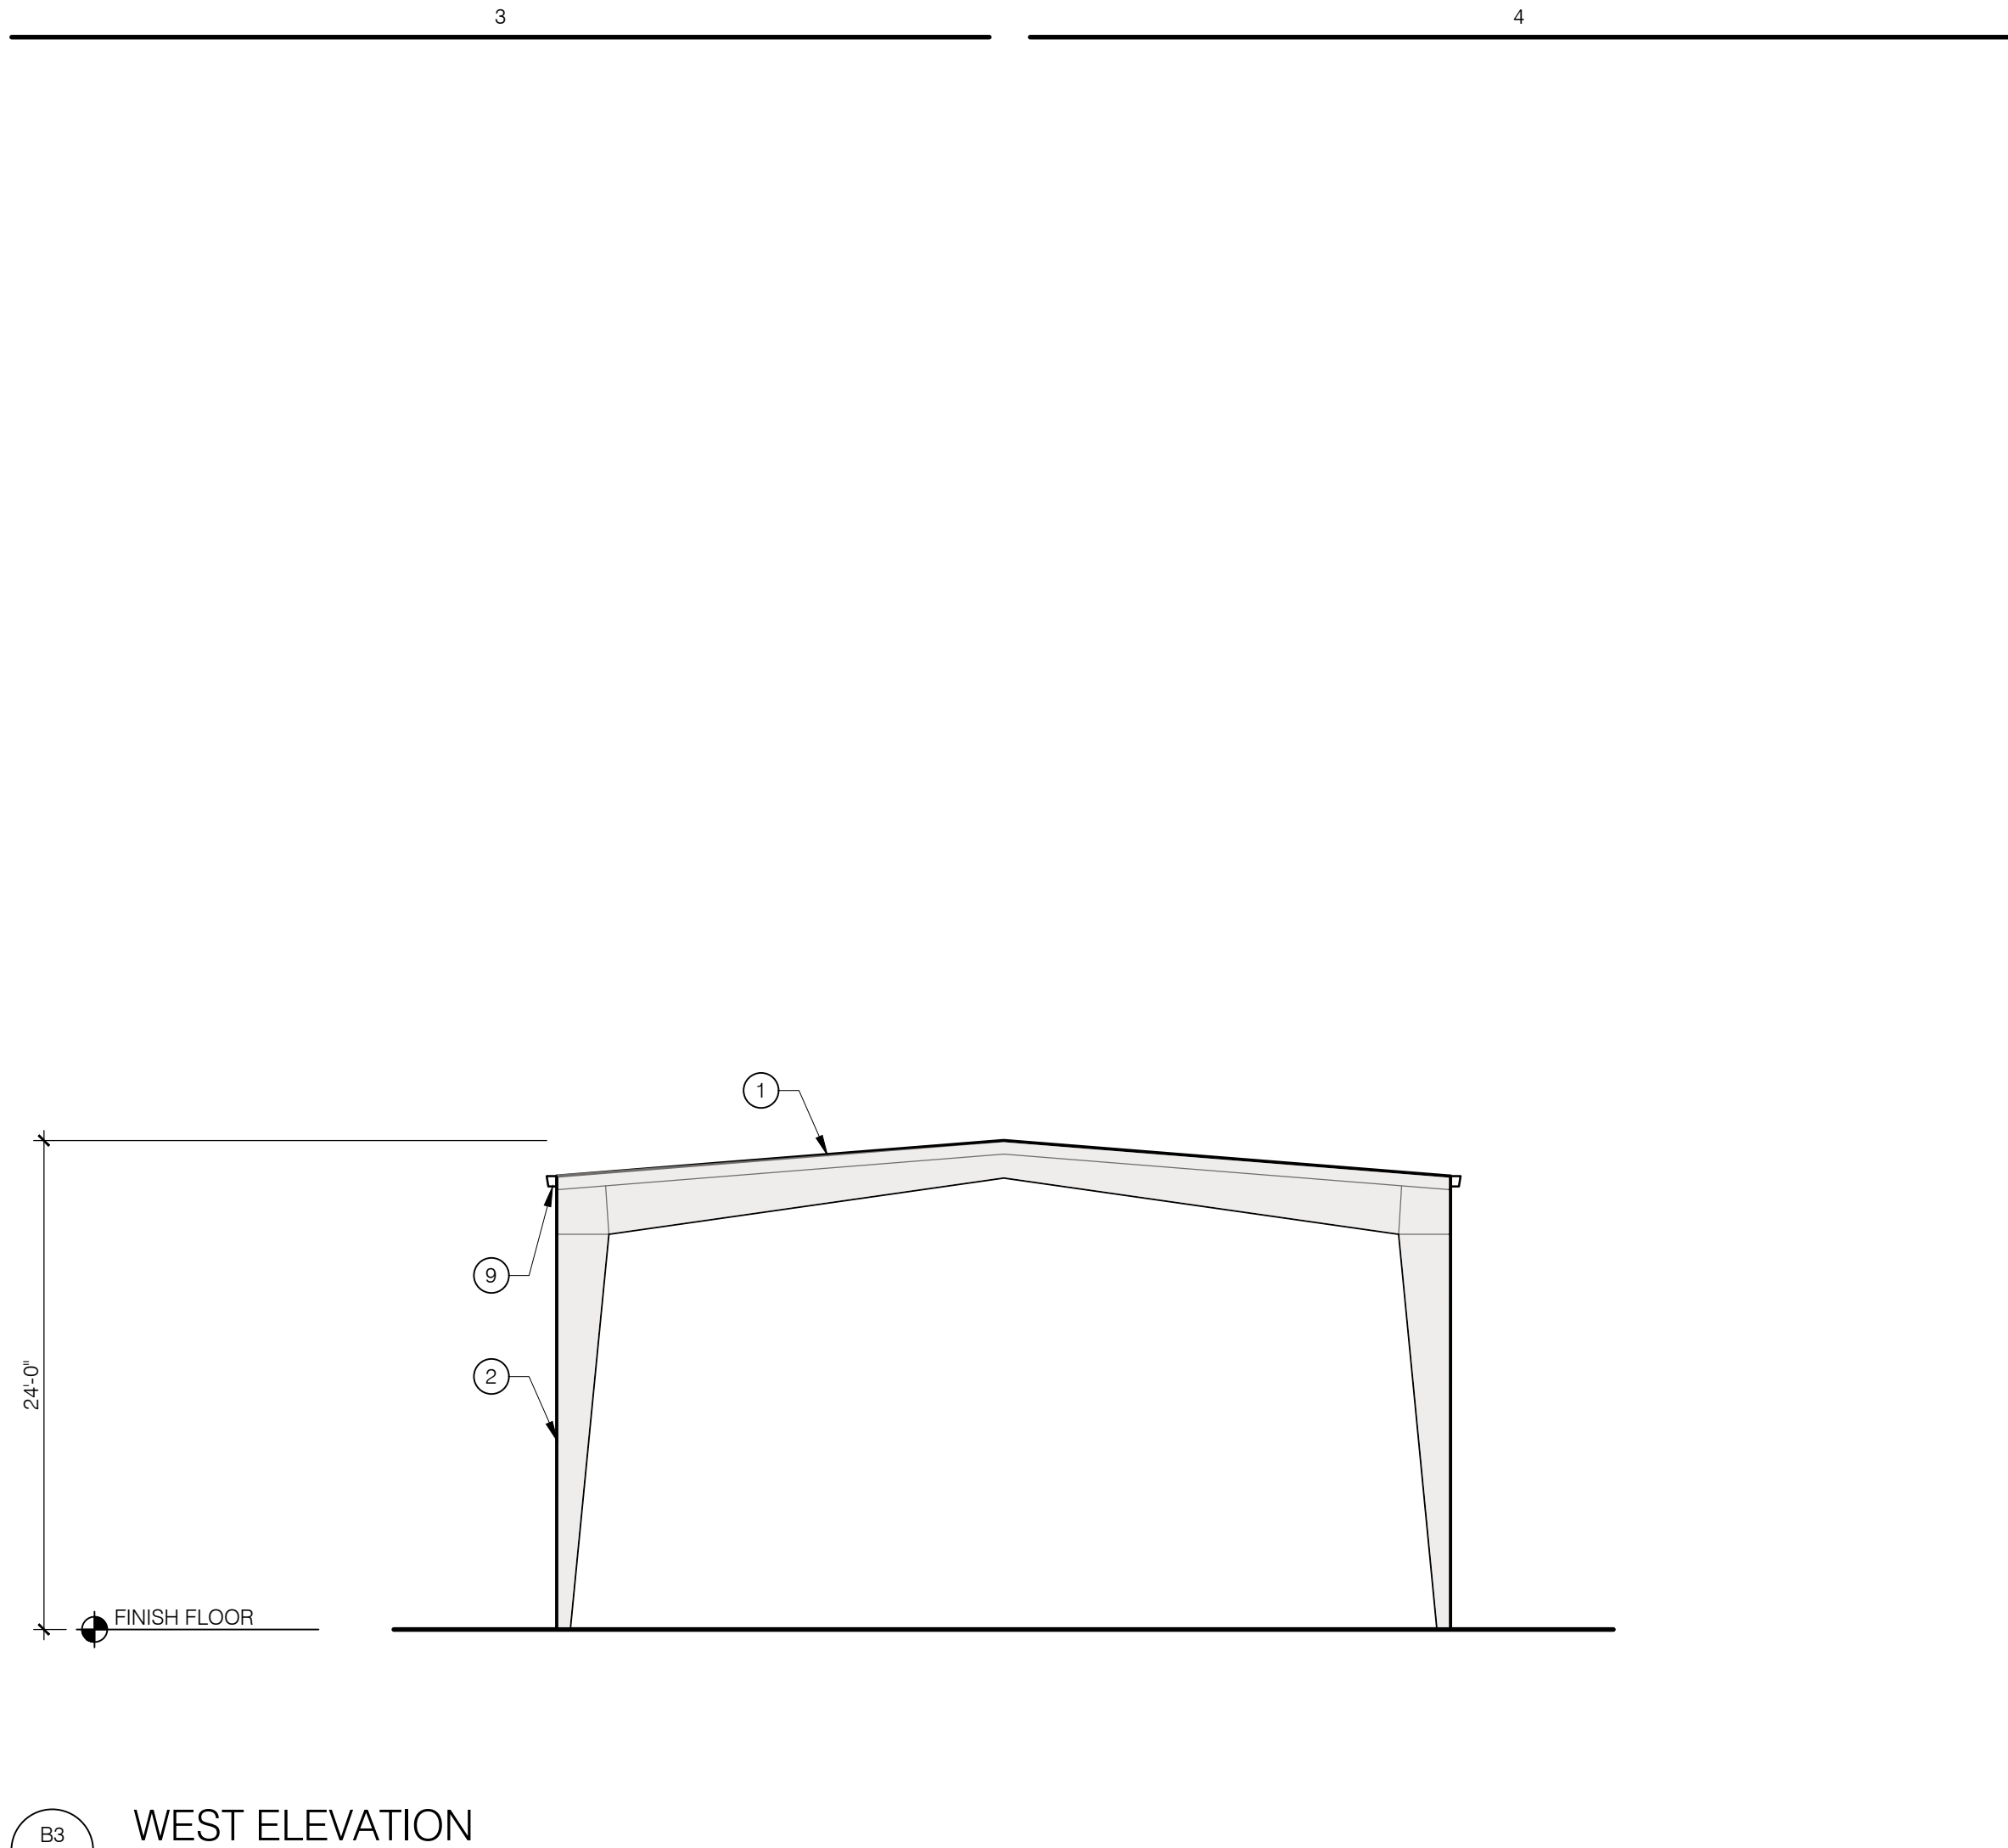


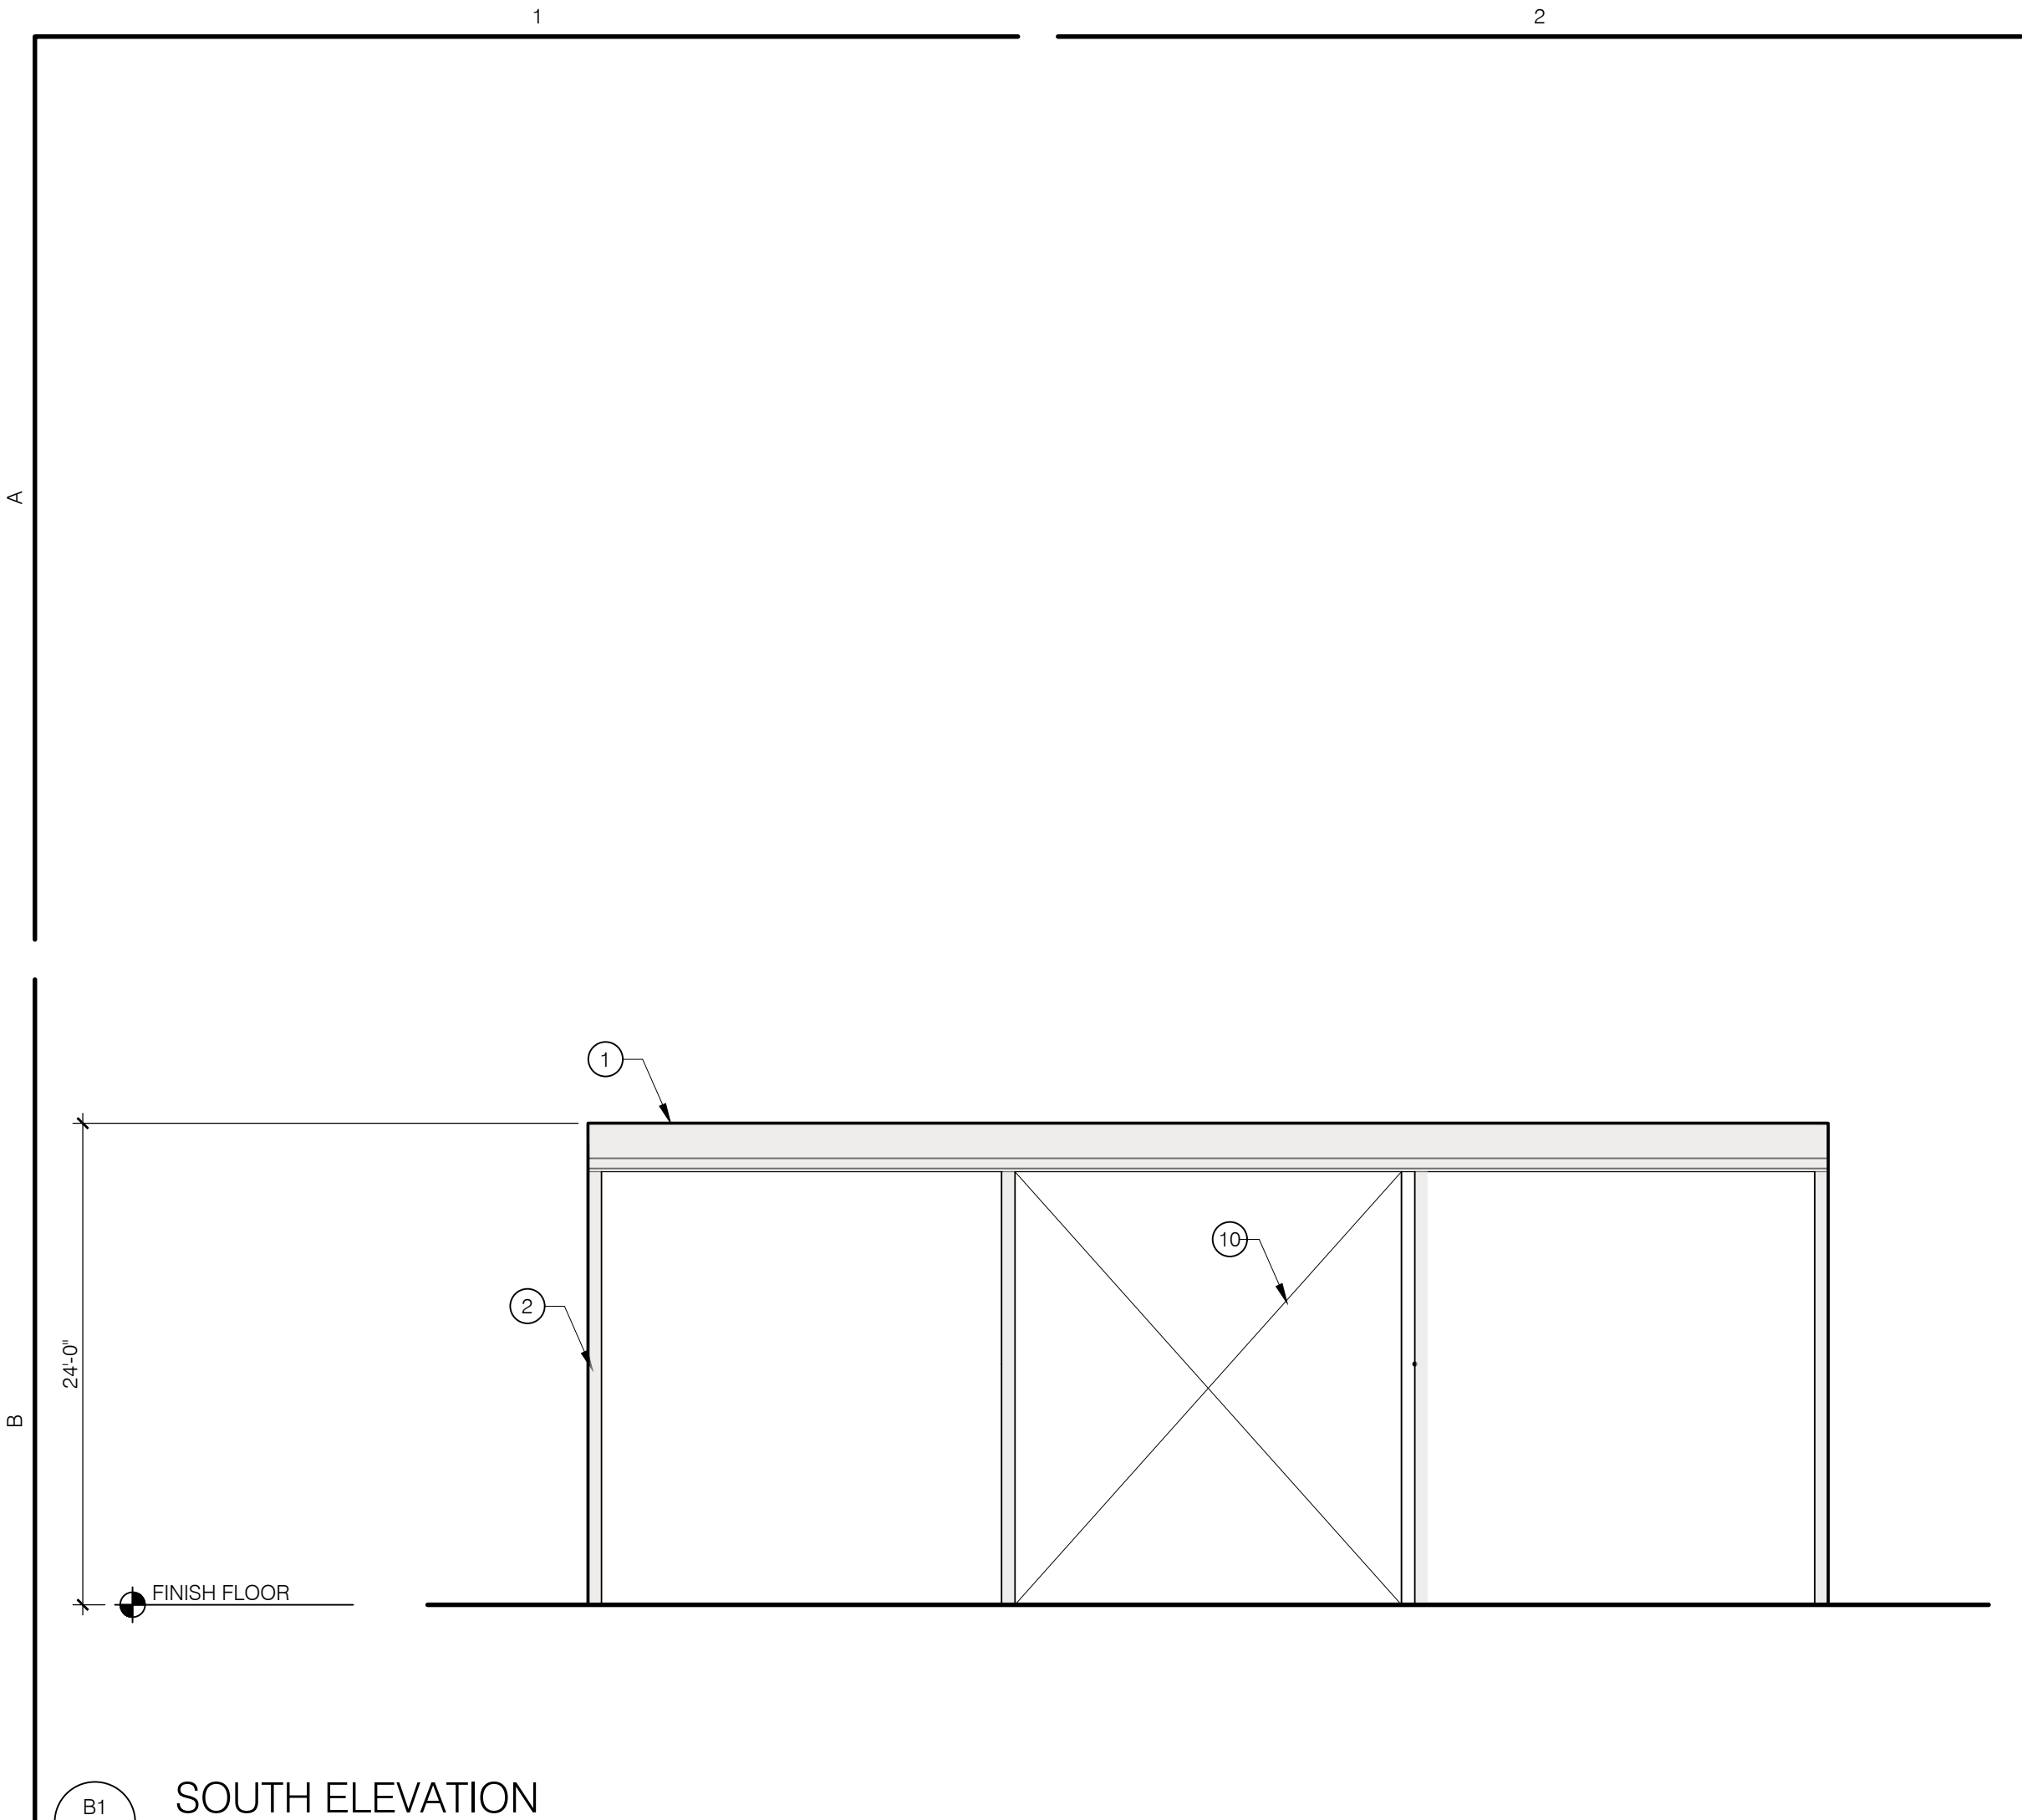

- KEY NOTES:
1. LOW SLOPE METAL ROOF (1:12-4:12 PITCH)
 2. PRE ENGINEERED METAL FRAME BUILDING
 3. METAL SIDING TO MATCH EXISTING
 4. METAL DOOR
 5. STEEL COILING DOOR
 6. STOREFRONT DOOR SYSTEM
 7. WINDOW
 8. STEEL AWNING
 9. GUTTER
 10. DIAGONAL BRACING
 11. METAL TRIM
 12. PARAPET WITH METAL COPING
 13. STEEL SUPPORT STRUCTURE WITH PROCESS PIPING THROUGHOUT
 14. MECHANICAL PENETRATION
 15. PARAPET WALL
 16. HORIZONTAL METAL WALL PANEL
 17. FROSTED WINDOW GLAZING
 18. LOW SLOPE TPO ROOF
 19. EXTERIOR STAIRS
 20. STEEL WALKING PLATFORM
 21. STEEL FRAME EXTENSION, TYP
- LEGEND:
- METAL SIDING (ASH GREY (25) TO MATCH EXISTING)
- METAL SIDING (ASH GREY (25) TO MATCH EXISTING)

Greenbox Architecture
502 SEVENTH STREET, SUITE 203
OREGON CITY, OREGON 97045

Kairos Power

NOT FOR CONSTRUCTION

KAIROIS POWER FACILITY
SALT PLANT EXPANSION

NOT FOR CONSTRUCTION


5201 HAWKING DRIVE SE, ALBUQUERQUE, NM 87106
TR D-1-A, MESA DEL SOL INNOVATIONPARK II (A SUBDIVISION OF TRACT D MESA DEL SOL INNOVATIONPARK II)

EXTERIOR ELEVATIONS
BUILDING 1 & 2

PROJECT NO.: 8000-22
DRAWN BY:
DATE: SEPTEMBER 17, 2024


A-500

LAND USE REVIEW

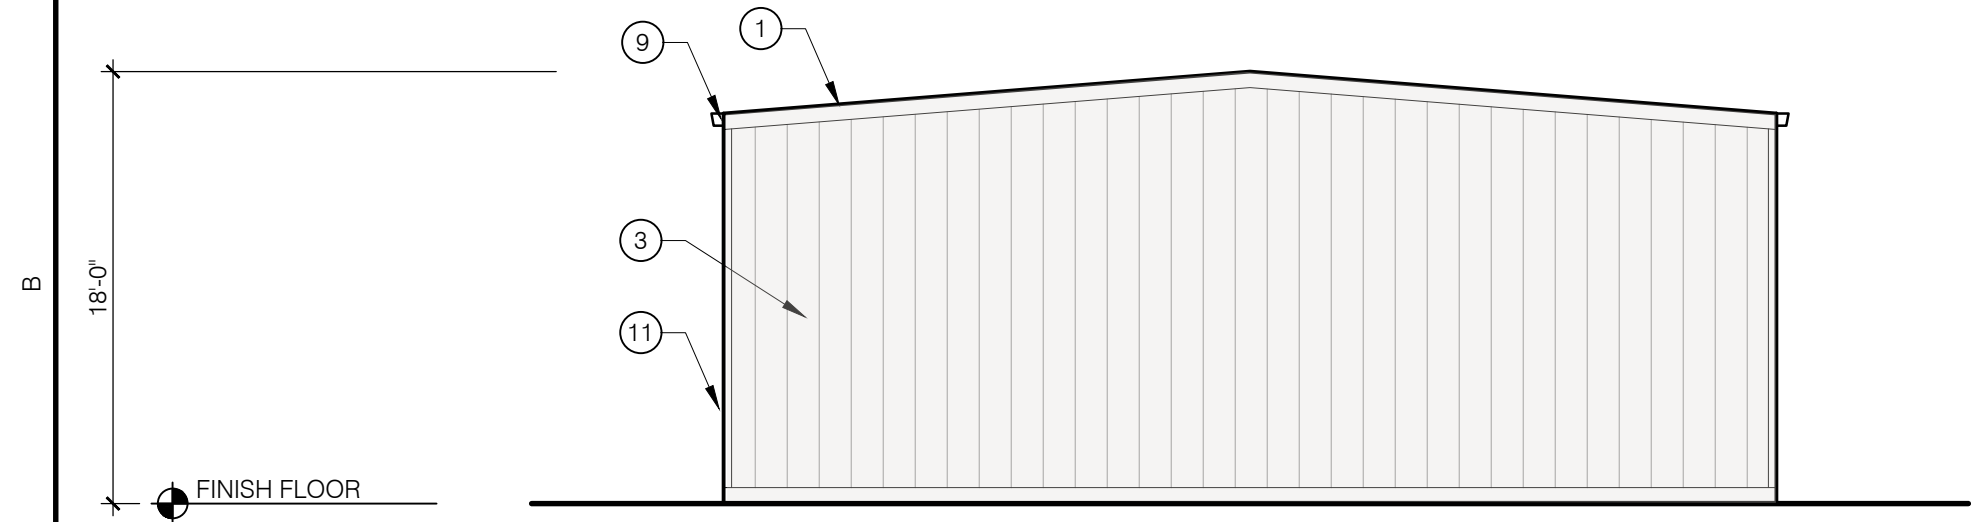


B1 WEST ELEVATION

A-501 SCALE: 1/8" = 1'-0"

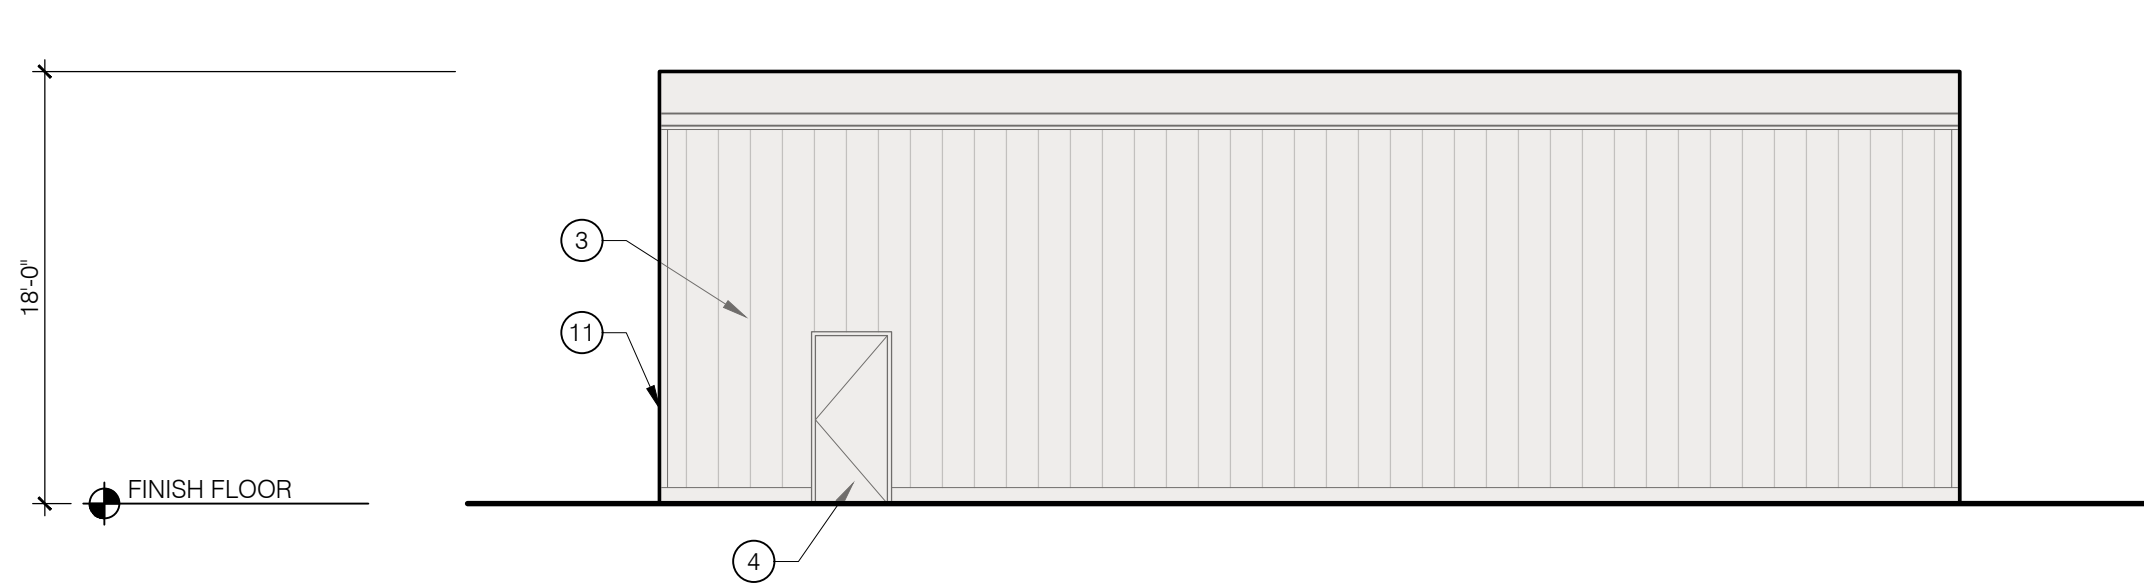 FINISH FLOOR


B3 NORTH ELEVATION

A-501 SCALE: 1/8" = 1'-0"

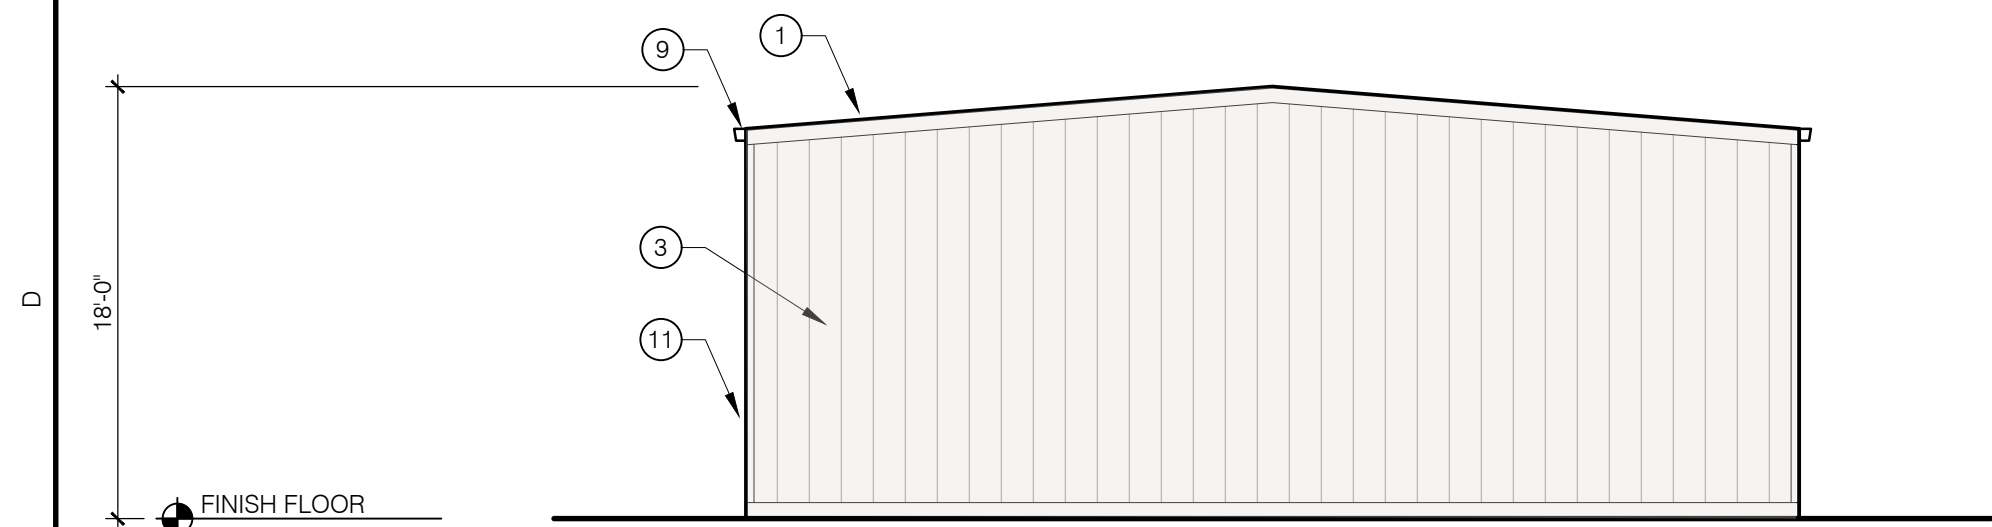 FINISH FLOOR

D1 EAST ELEVATION


(A-501) SCALE: 1/8" = 1'-0"

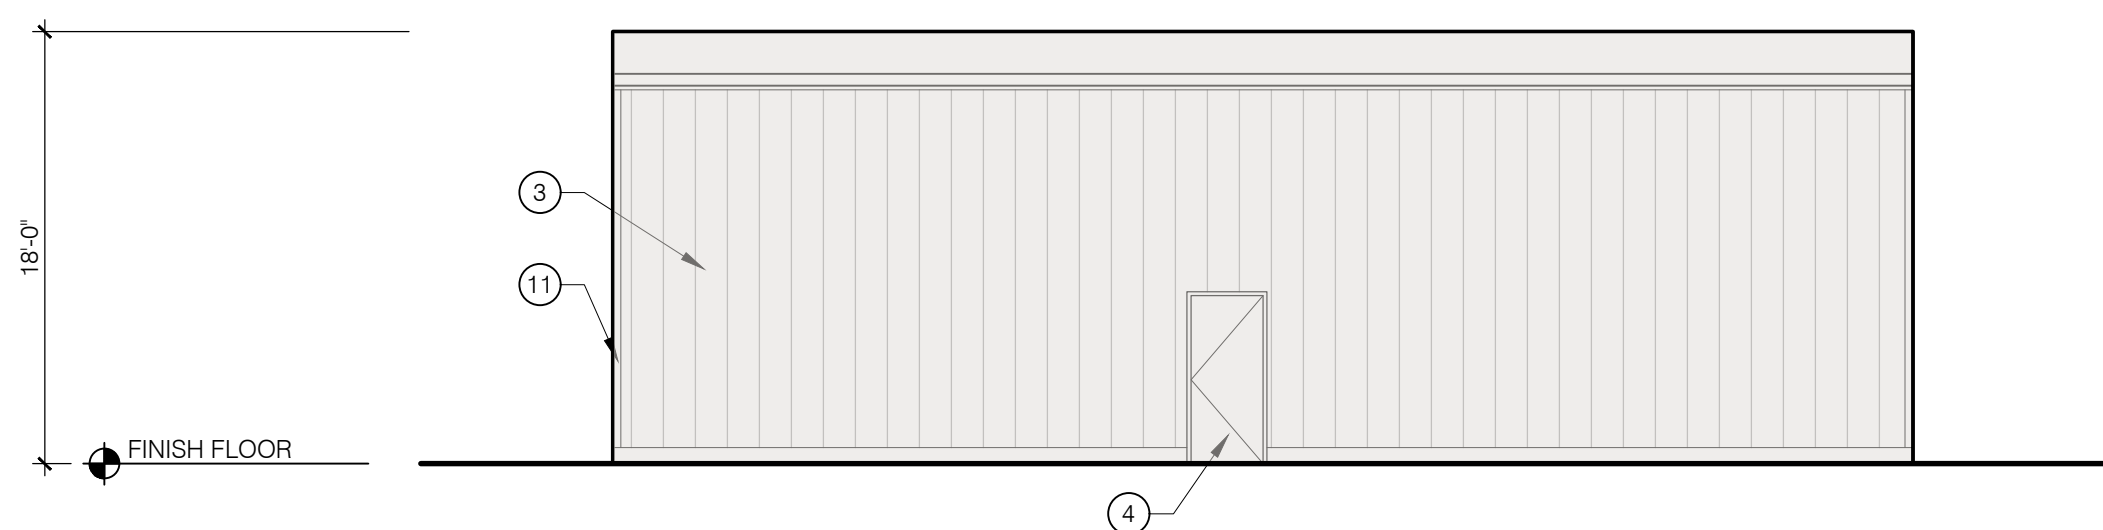 FINISH FLOOR

D3 SOUTH ELEVATION

A-501 SCALE: 1/8" = 1'-0"


SITE PLAN KEY

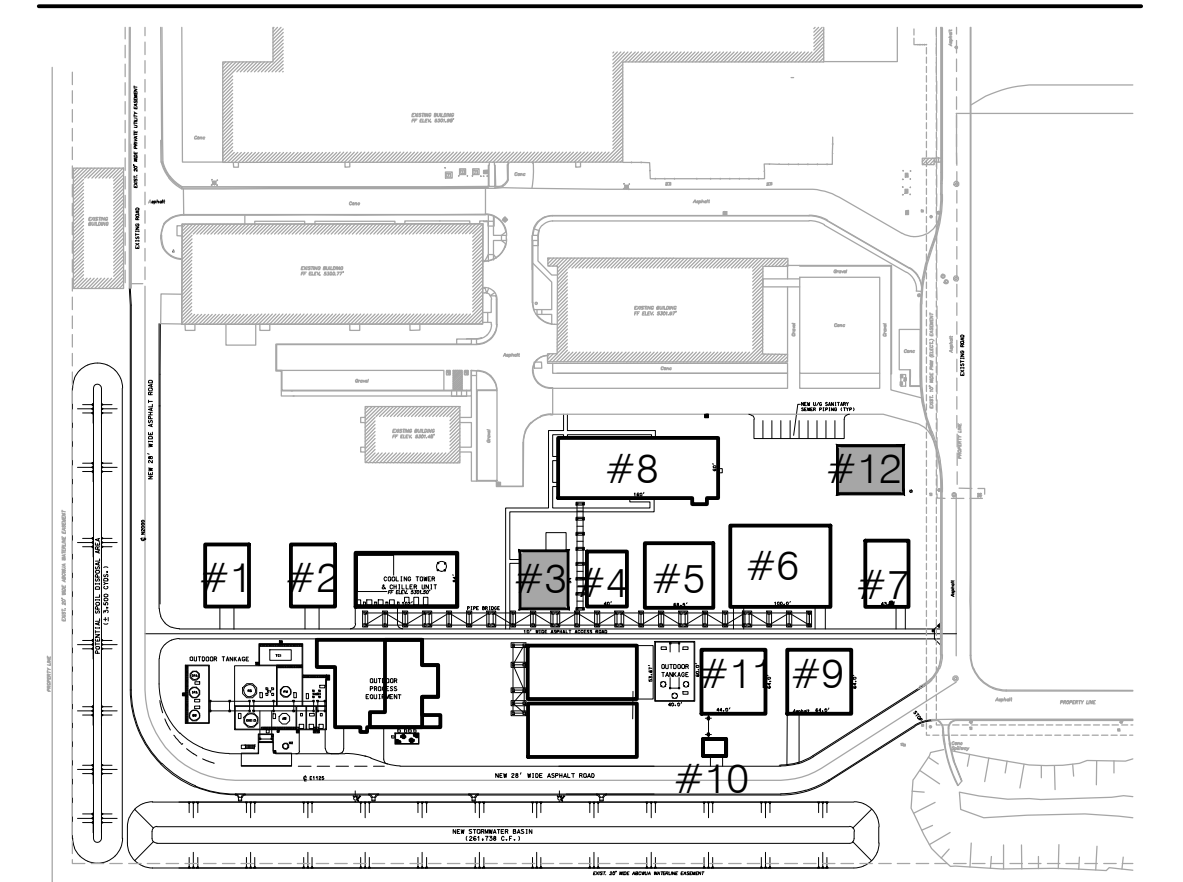

KEY NOTES:

- | | | | |
|-----|--|-----|-----------------------------|
| 1. | LOW SLOPE METAL ROOF (1:12-4:12 PITCH) | 15. | PARAPET WALL |
| 2. | PRE ENGINEERED METAL FRAME BUILDING | 16. | HORIZONTAL METAL WALL PANEL |
| 3. | METAL SIDING TO MATCH EXISTING | 17. | FROSTED WINDOW GLAZING |
| 4. | METAL DOOR | 18. | LOW SLOPE TPO ROOF |
| 5. | STEEL COILING DOOR | 19. | EXTERIOR STAIRS |
| 6. | STOREFRONT DOOR SYSTEM | 20. | STEEL WALKING PLATFORM |
| 7. | WINDOW | 21. | STEEL FRAME EXTENSION, TYP |
| 8. | STEEL AWNING | | |
| 9. | GUTTER | | |
| 10. | DIAGONAL BRACING | | |
| 11. | METAL TRIM | | |
| 12. | PARAPET WITH METAL COPING | | |
| 13. | STEEL SUPPORT STRUCTURE WITH PROCESS PIPING THROUGHOUT | | |
| 14. | MECHANICAL PENETRATION | | |

LEGEND:

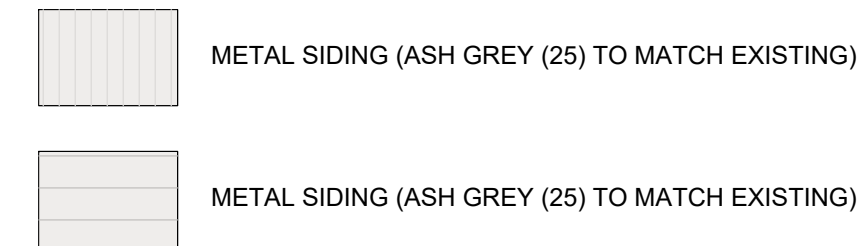

D
8'-0"

TR

NOT FOR CONSTRUCTION

KAIRO'S POWER FACILITY
SALT PLANT EXPANSION

5201 HAWKING DRIVE SE, ALBUQUERQUE, NM 87106
TR D-1-A MESA DEL SOL INNOVATIONPARK II (A SUBDIVISION OF TRACT D MESA DEL SOL INNOVATIONPARK II

EXTERIOR ELEVATIONS
BUILDING 3 & 12

PROJECT NO.: 8000-22

DRAWN BY:

DATE: SEPTEMBER 17, 2024

A-501

1 2

3

4


5

A


B

C


D

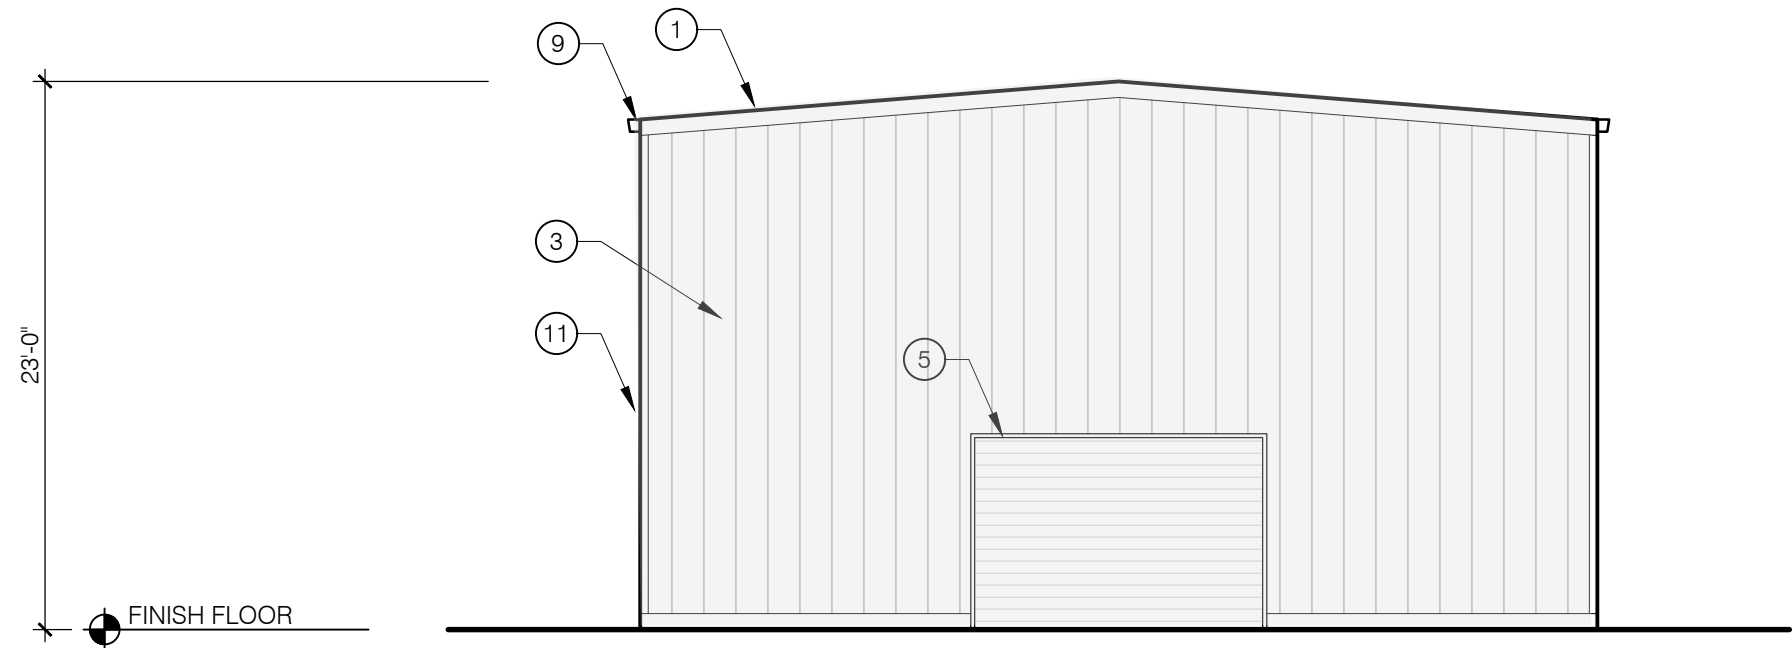

B1 WEST ELEVATION
A-502 SCALE: 1/8" = 1'-0"

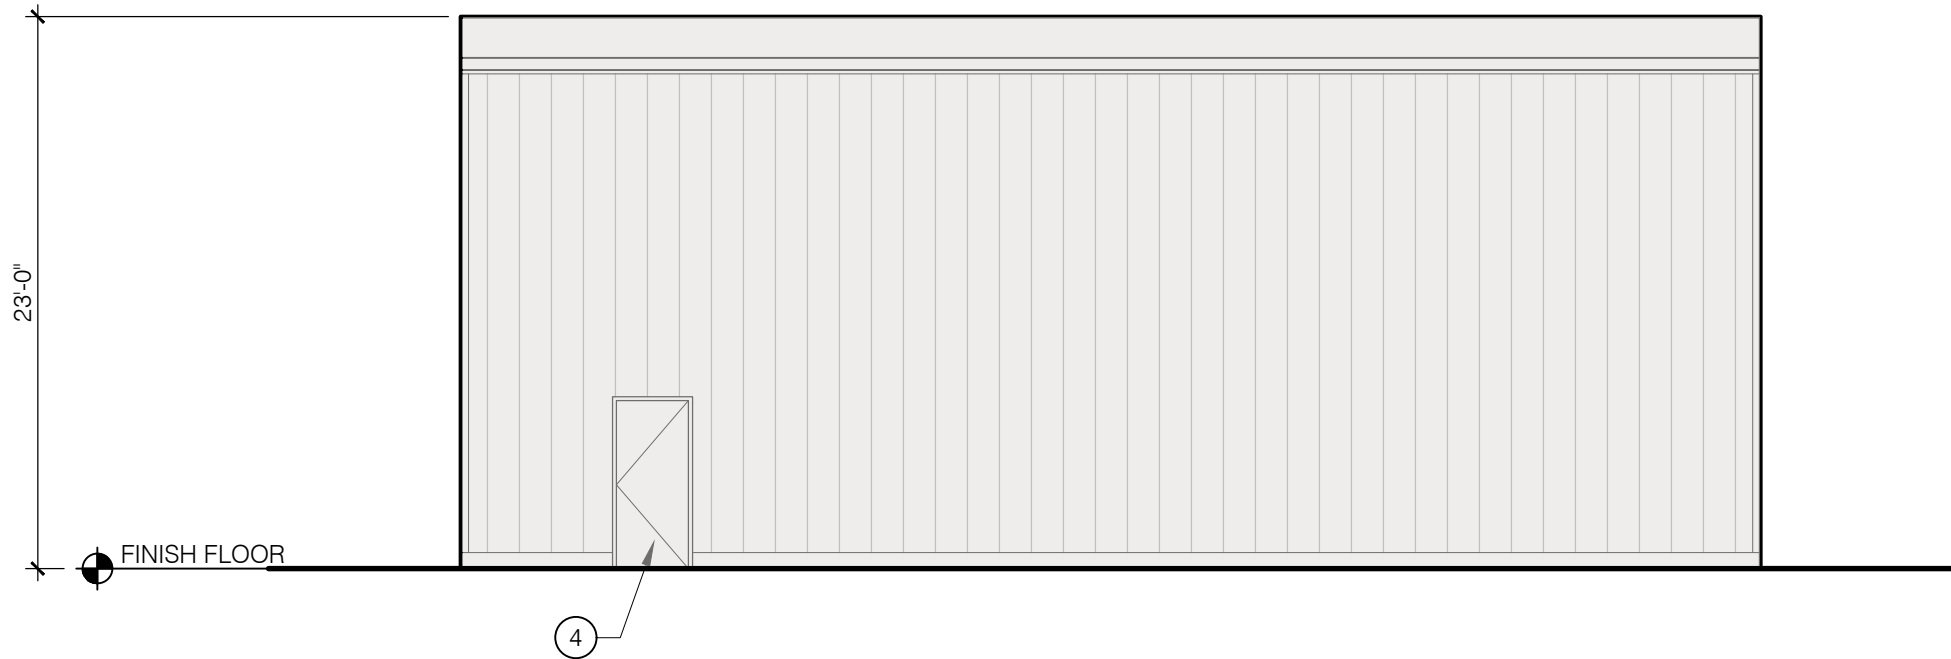

B3 NORTH ELEVATION
A-502 SCALE: 1/8" = 1'-0"

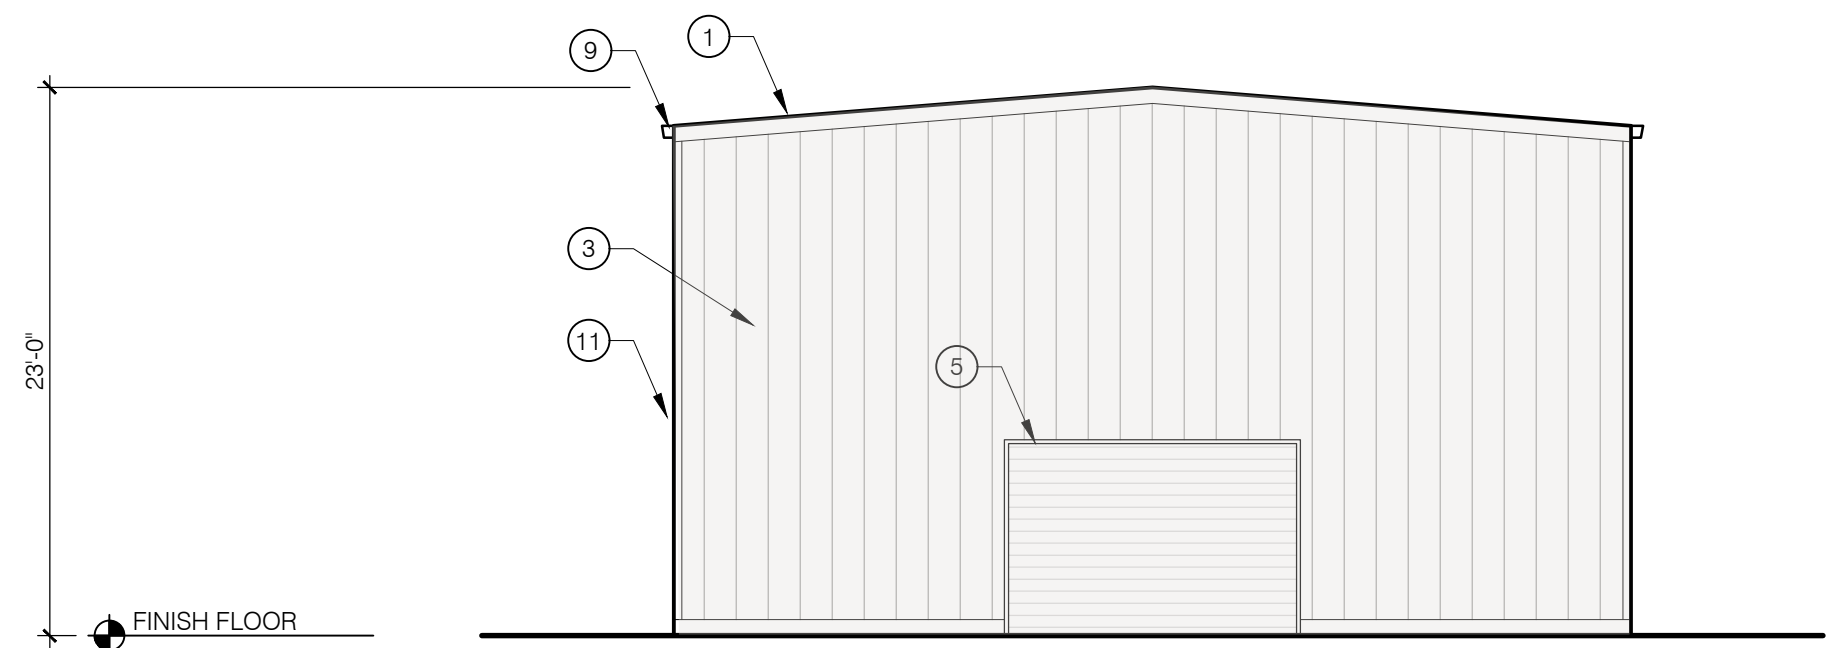


D1 EAST ELEVATION
A-502 SCALE: 1/8" = 1'-0"



D3 SOUTH ELEVATION
A-502 SCALE: 1/8" = 1'-0"

SITE PLAN KEY

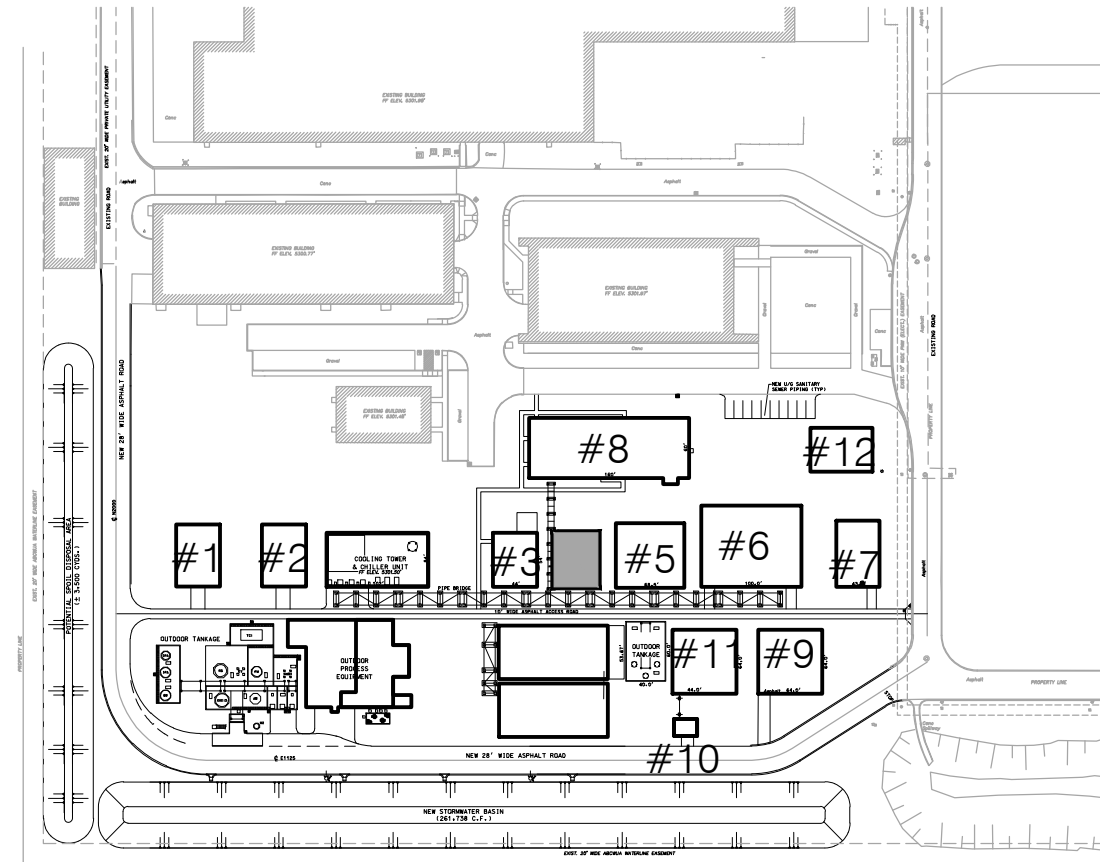

KEY NOTES:

1. LOW SLOPE METAL ROOF (1:12-4:12 PITCH)
2. PRE ENGINEERED METAL FRAME BUILDING
3. METAL SIDING TO MATCH EXISTING
4. METAL DOOR
5. STEEL COILING DOOR
6. STOREFRONT DOOR SYSTEM
7. WINDOW
8. STEEL AWNING
9. GUTTER
10. DIAGONAL BRACING
11. METAL TRIM
12. PARAPET WITH METAL COPING
13. STEEL SUPPORT STRUCTURE WITH PROCESS PIPING THROUGHOUT
14. MECHANICAL PENETRATION
15. PARAPET WALL
16. HORIZONTAL METAL WALL PANEL
17. FROSTED WINDOW GLAZING
18. LOW SLOPE TPO ROOF
19. EXTERIOR STAIRS
20. STEEL WALKING PLATFORM
21. STEEL FRAME EXTENSION, TYP

LEGEND:

- METAL SIDING (ASH GREY (25) TO MATCH EXISTING)
- METAL SIDING (ASH GREY (25) TO MATCH EXISTING)

NOT FOR
CONSTRUCTION

KAIROIS POWER FACILITY
SALT PLANT EXPANSION


NOT FOR CONSTRUCTION

5201 HAWKING DRIVE SE, ALBUQUERQUE, NM 87106
TR D-1-A MESA DEL SOL INNOVATIONPARK II (A SUBDIVISION OF TRACT D MESA DEL SOL INNOVATIONPARK II)


EXTERIOR ELEVATIONS
BUILDING 4

PROJECT NO.: 8000-22
DRAWN BY:
DATE: SEPTEMBER 17, 2024

A-502

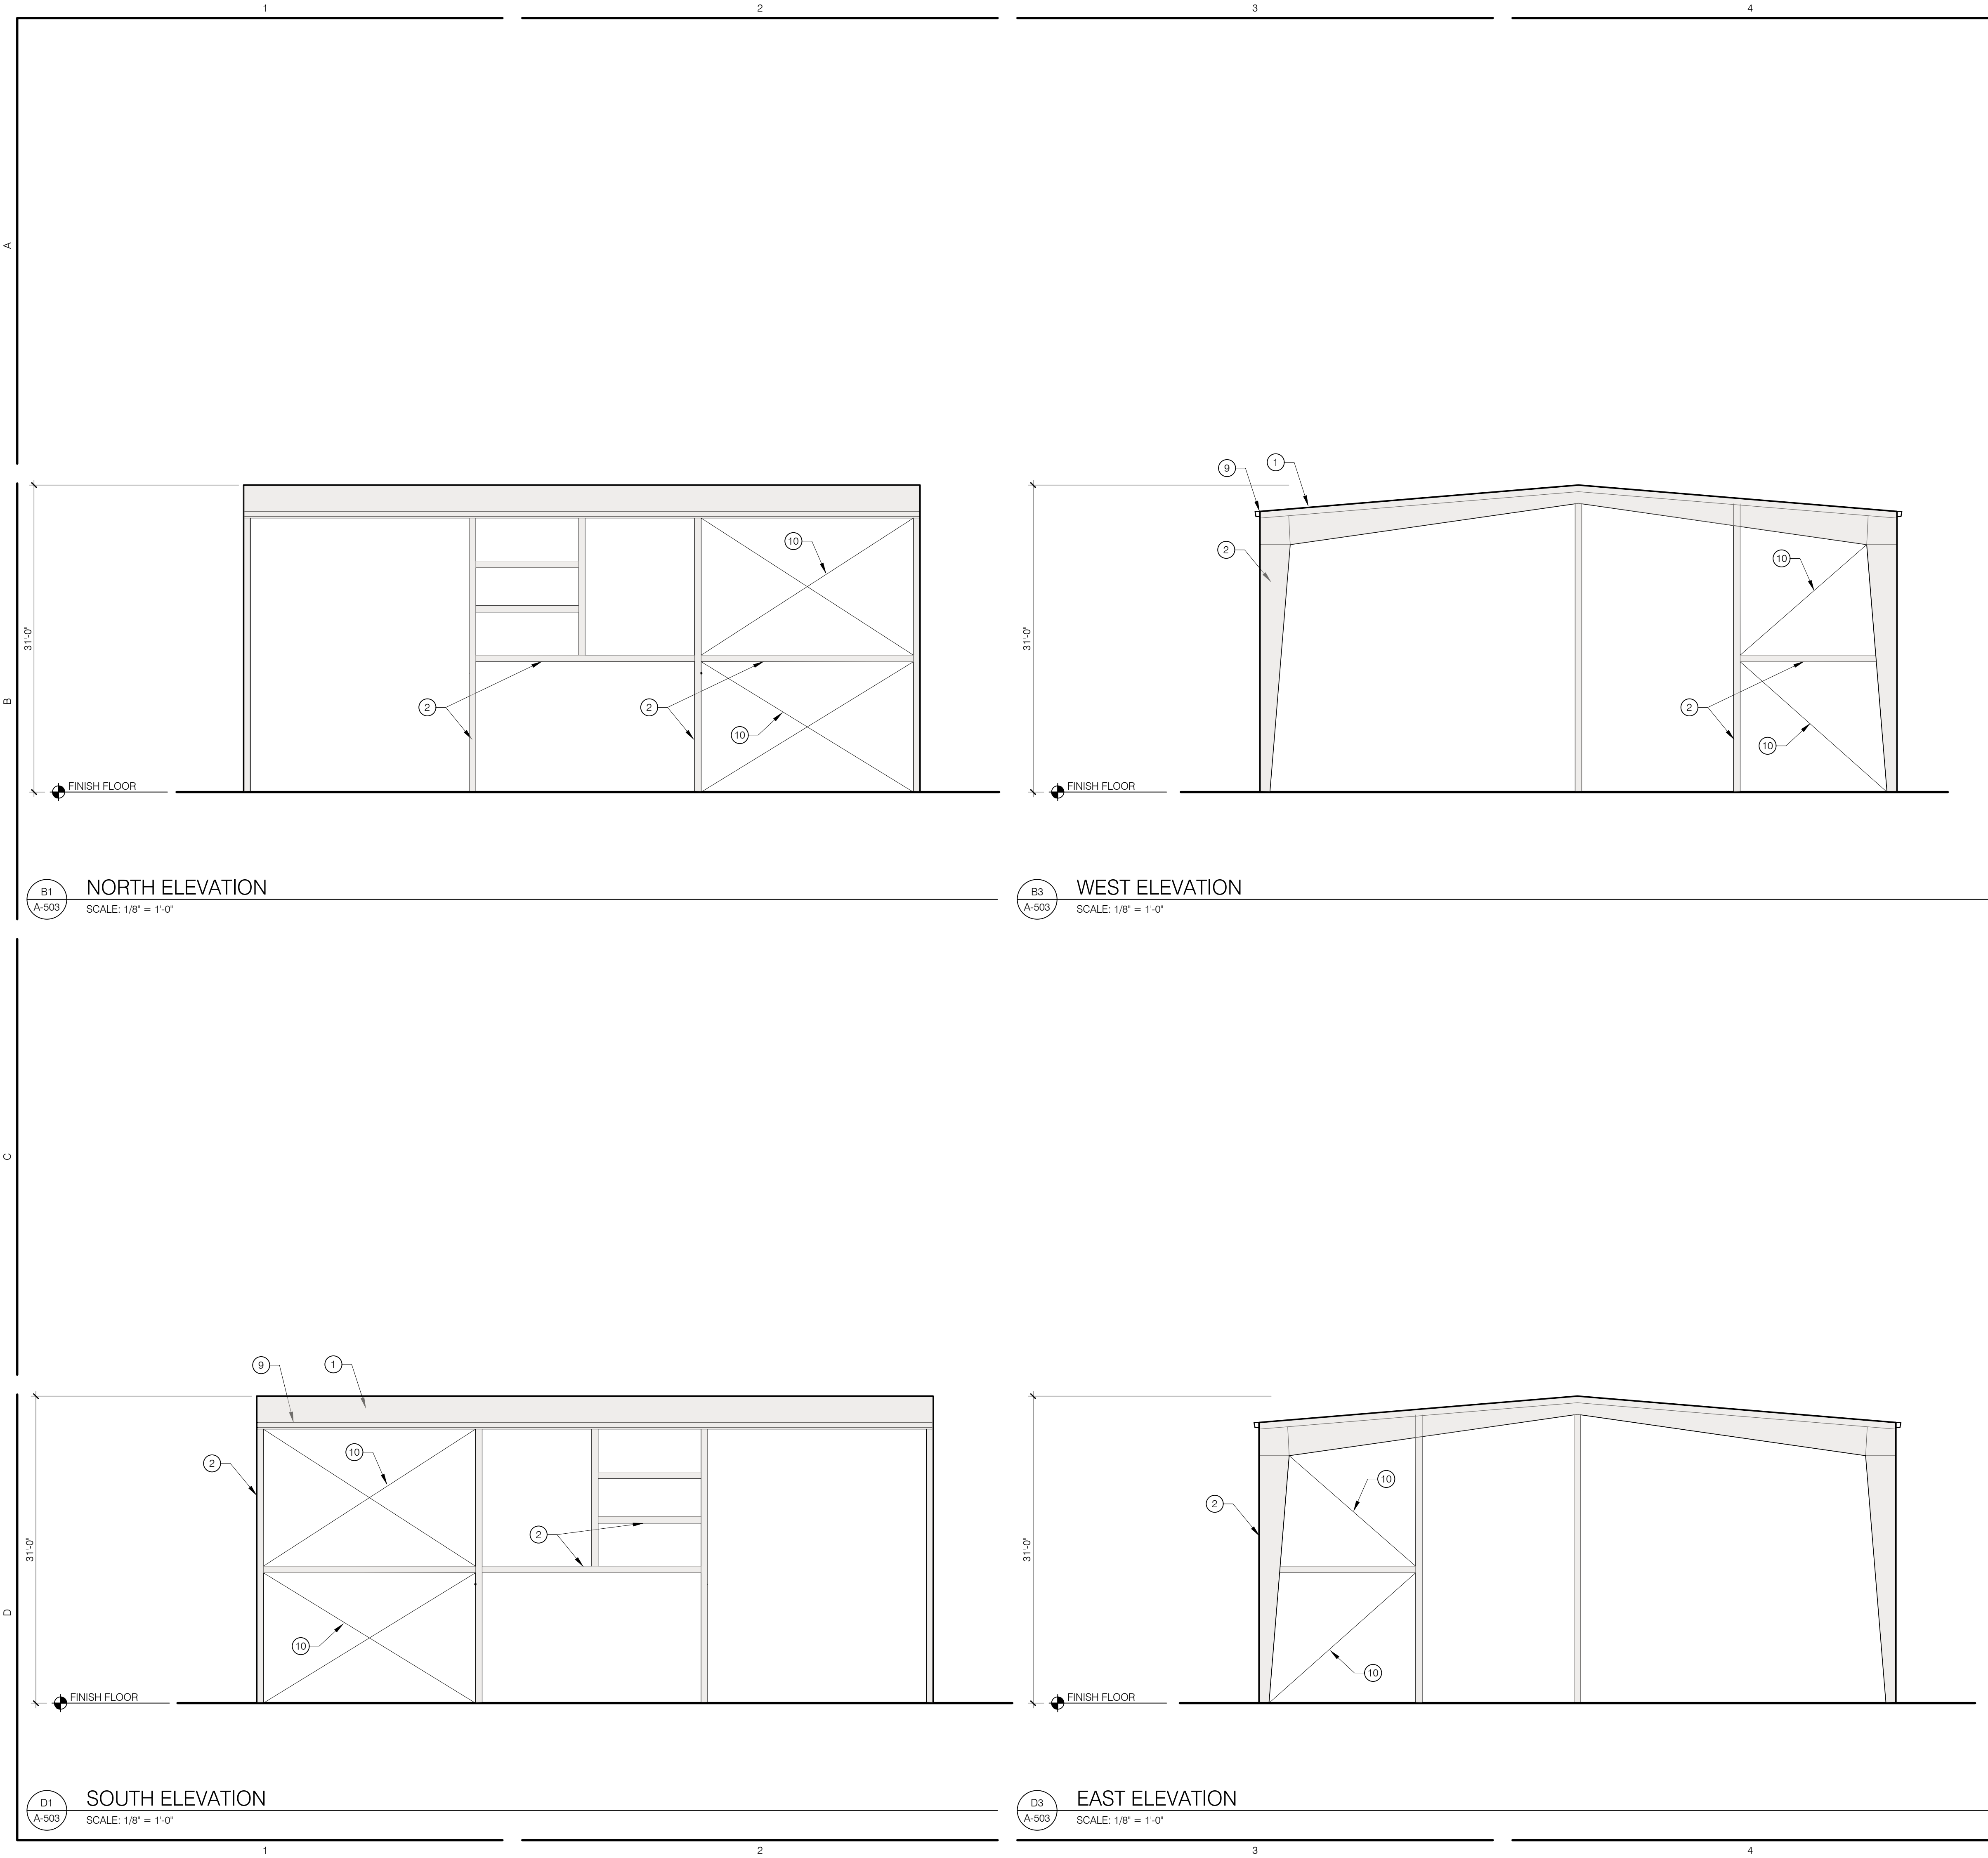

SITE PLAN KEY

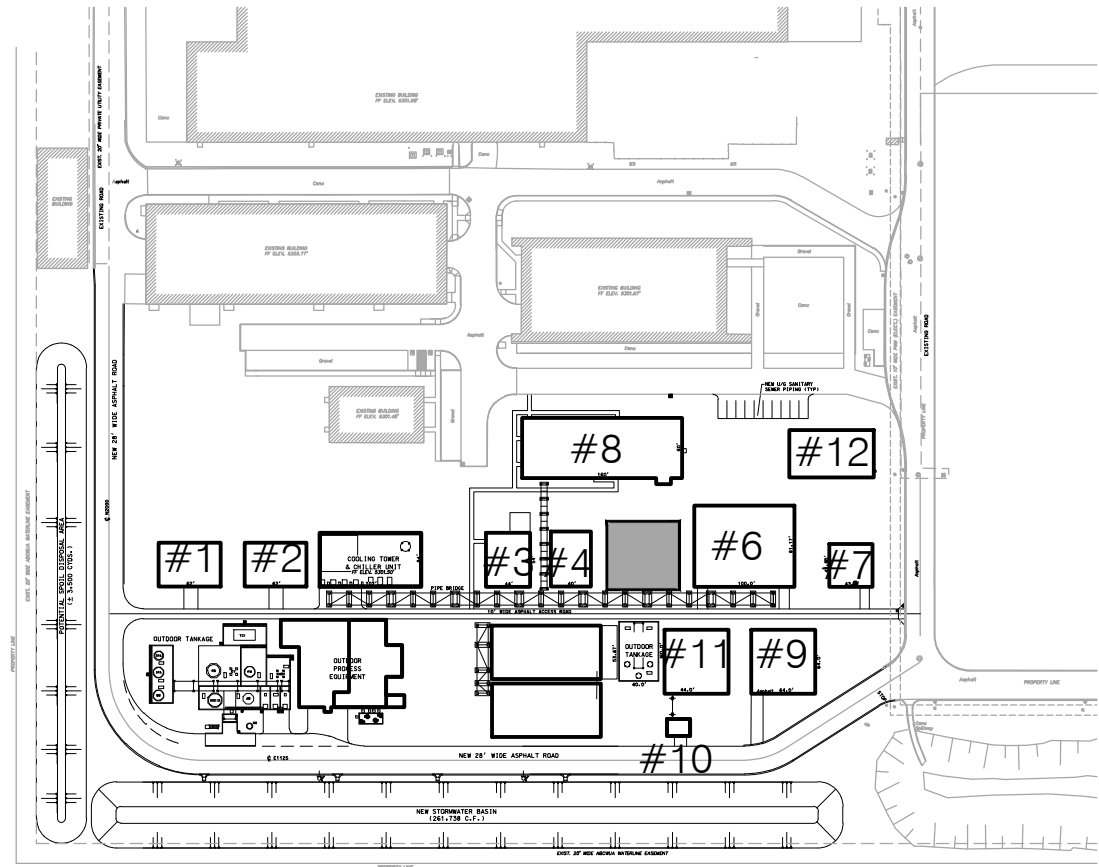

KEY NOTES:

1. LOW SLOPE METAL ROOF (1:12-4:12 PITCH)
2. PRE ENGINEERED METAL FRAME BUILDING
3. METAL SIDING TO MATCH EXISTING
4. METAL DOOR
5. STEEL COILING DOOR
6. STOREFRONT DOOR SYSTEM
7. WINDOW
8. STEEL AWNING
9. GUTTER
10. DIAGONAL BRACING
11. METAL TRIM
12. PARAPET WITH METAL COPING
13. STEEL SUPPORT STRUCTURE WITH PROCESS PIPING THROUGHOUT
14. MECHANICAL PENETRATION
15. PARAPET WALL
16. HORIZONTAL METAL WALL PANEL
17. FROSTED WINDOW GLAZING
18. LOW SLOPE TPO ROOF
19. EXTERIOR STAIRS
20. STEEL WALKING PLATFORM
21. STEEL FRAME EXTENSION, TYP

LEGEND:

- METAL SIDING (ASH GREY (25) TO MATCH EXISTING)
- METAL SIDING (ASH GREY (25) TO MATCH EXISTING)

NOT FOR
CONSTRUCTION

KAIROIS POWER FACILITY
SALT PLANT EXPANSION
NOT FOR CONSTRUCTION

EXTERIOR ELEVATIONS
BUILDING 5


PROJECT NO.: 8000-22
DRAWN BY:
DATE: SEPTEMBER 17, 2024

A-503


KEY NOTES:

- | | | | |
|-----|--|-----|-----------------------------|
| 1. | LOW SLOPE METAL ROOF (1:12-4:12 PITCH) | 15. | PARAPET WALL |
| 2. | PRE ENGINEERED METAL FRAME BUILDING | 16. | HORIZONTAL METAL WALL PANEL |
| 3. | METAL SIDING TO MATCH EXISTING | 17. | FROSTED WINDOW GLAZING |
| 4. | METAL DOOR | 18. | LOW SLOPE TPO ROOF |
| 5. | STEEL COILING DOOR | 19. | EXTERIOR STAIRS |
| 6. | STOREFRONT DOOR SYSTEM | 20. | STEEL WALKING PLATFORM |
| 7. | WINDOW | 21. | STEEL FRAME EXTENSION, TYP |
| 8. | STEEL AWNING | | |
| 9. | GUTTER | | |
| 10. | DIAGONAL BRACING | | |
| 11. | METAL TRIM | | |
| 12. | PARAPET WITH METAL COPING | | |
| 13. | STEEL SUPPORT STRUCTURE WITH PROCESS PIPING THROUGHOUT | | |
| 14. | MECHANICAL PENETRATION | | |

LEGEND:

 

SITE PLAN KEY

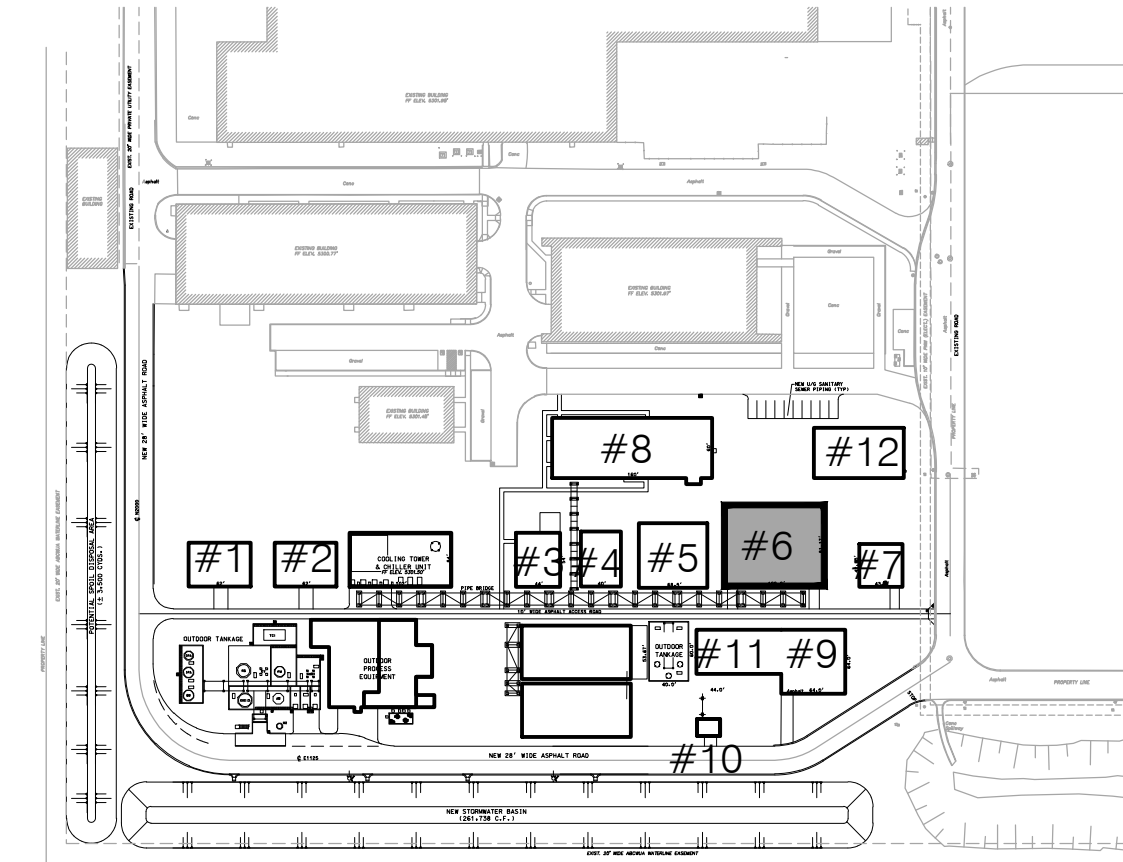

NOT FOR
CONSTRUCTION

KAIRO'S POWER FACILITY
SALT PLANT EXPANSION
NOT FOR CONSTRUCTION

5201 HAWKING DRIVE SE, ALBUQUERQUE, NM 87106
TR D-1-A MESA DEL SOL INNOVATIONPARK II (A SUBDIVISION OF TRACT D MESA DEL SOL INNOVATIONPARK II

EXTERIOR ELEVATIONS

BUILDING 6

PROJECT NO.: 8000-22

DRAWN BY:

DATE: SEPTEMBER 17, 2024

A-504

WEST ELEVATION

SCALE: 1/8" = 1'-0"

SOUTH ELEVATION

SCALE: 1/8" = 1'-0"



EAST ELEVATION

SCALE: 1/8" = 1'-0"

NORTH ELEVATION

SCALE: 1/8" = 1'-0"

LAND USE REVIEW

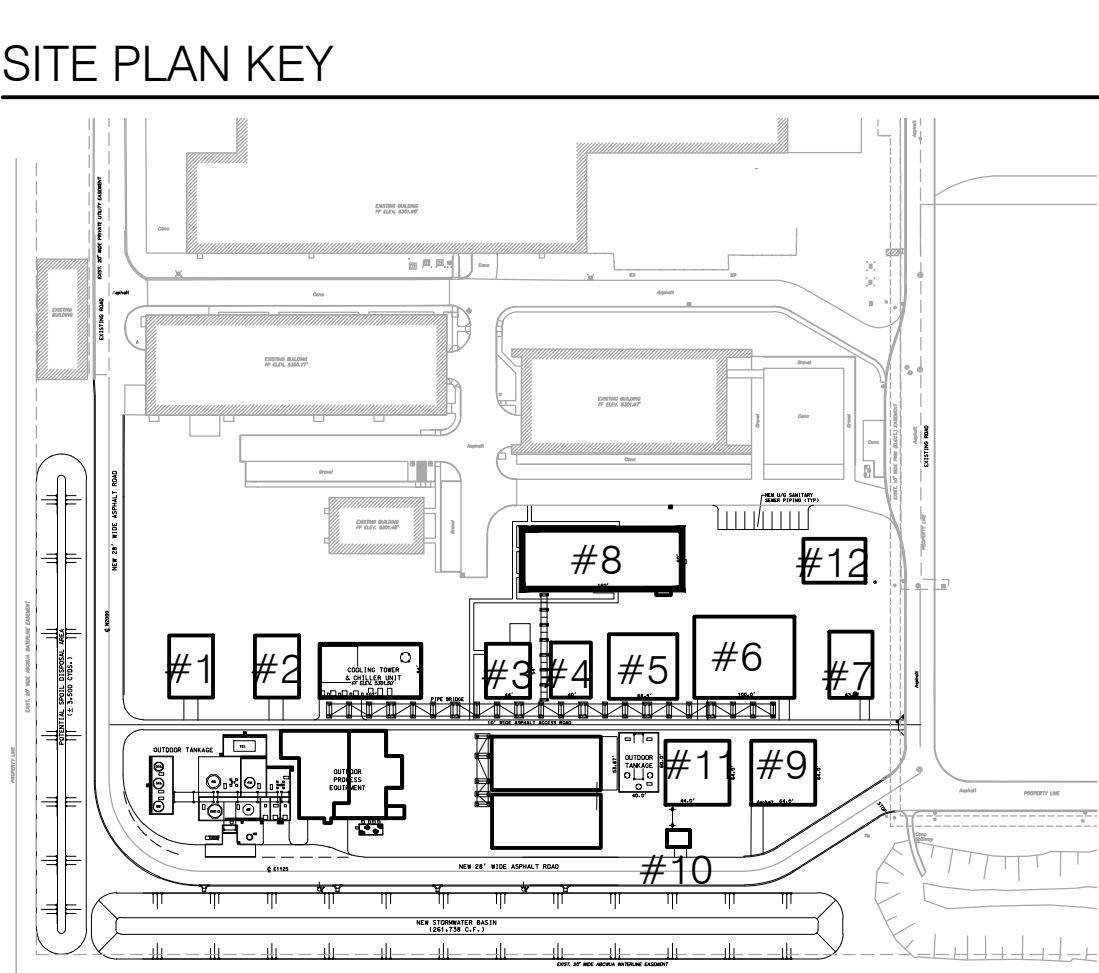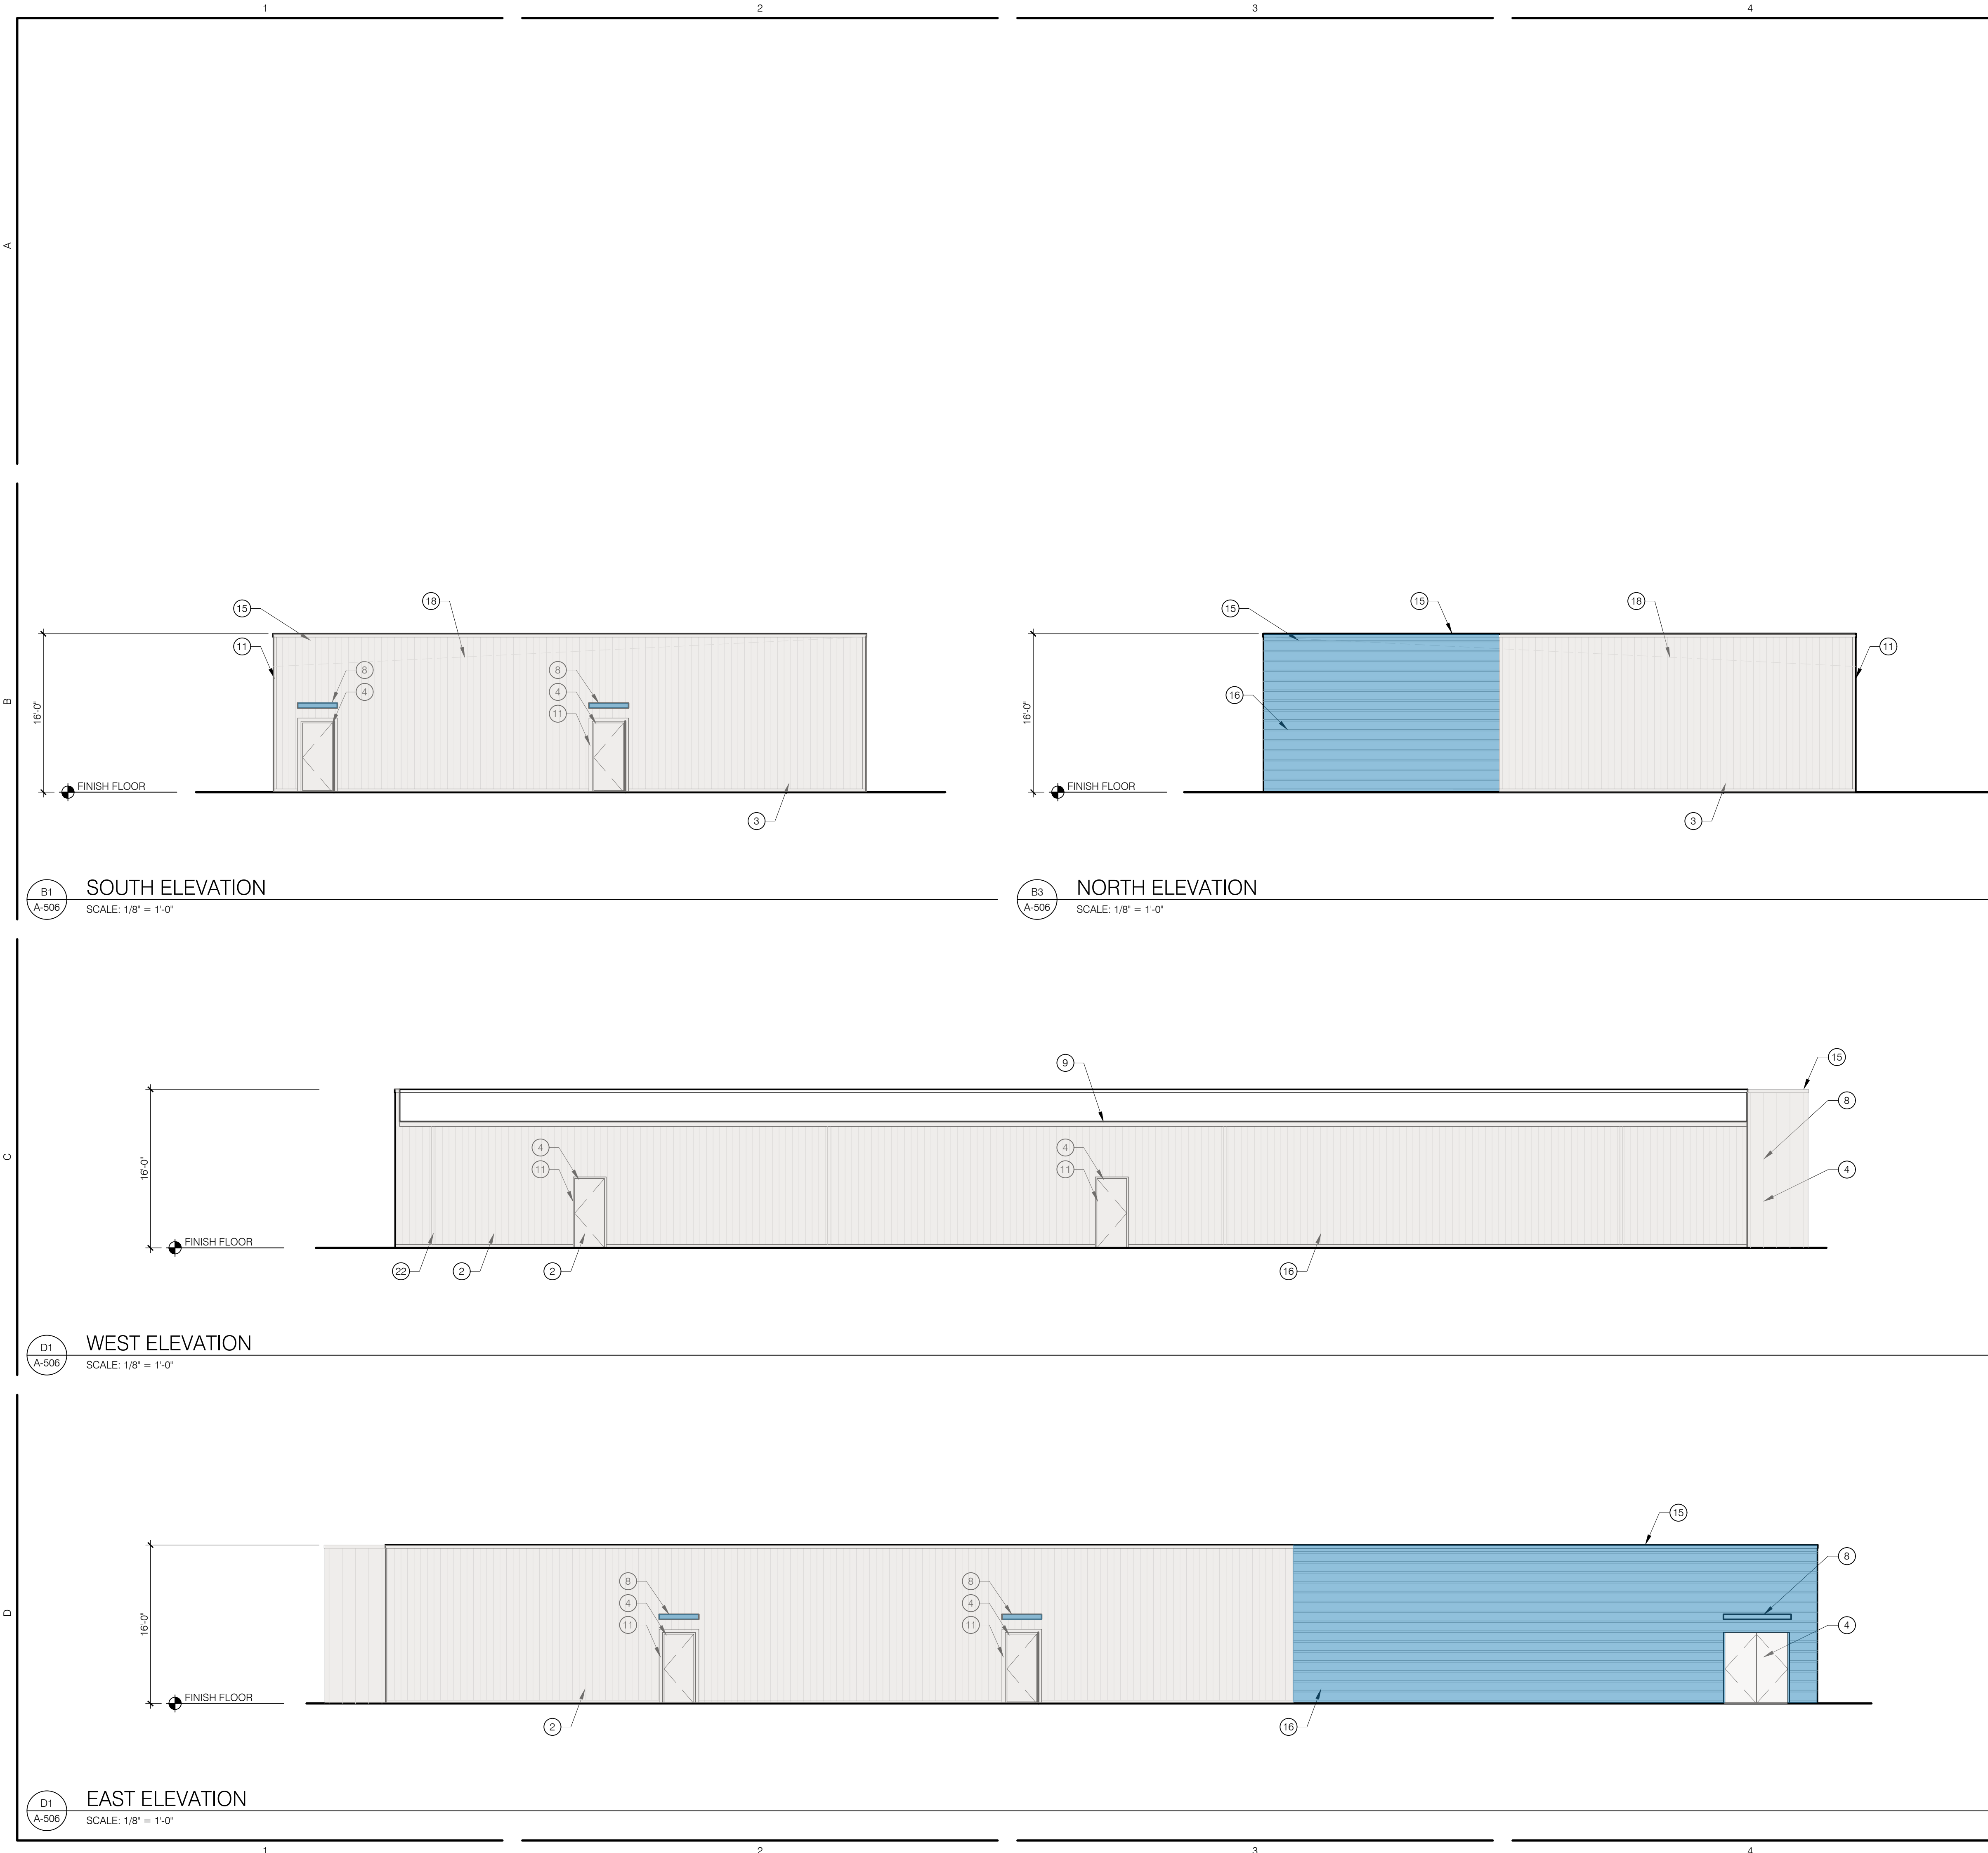

- KEY NOTES:
- | | |
|--|---------------------------------|
| 1. LOW SLOPE METAL ROOF (1:12-4:12 PITCH) | 15. PARAPET WALL |
| 2. PRE ENGINEERED METAL FRAME BUILDING | 16. HORIZONTAL METAL WALL PANEL |
| 3. METAL SIDING TO MATCH EXISTING | 17. FROSTED WINDOW GLAZING |
| 4. METAL DOOR | 18. LOW SLOPE TPO ROOF |
| 5. STEEL COILING DOOR | 19. EXTERIOR STAIRS |
| 6. STOREFRONT DOOR SYSTEM | 20. STEEL WALKING PLATFORM |
| 7. WINDOW | 21. STEEL FRAME EXTENSION, TYP |
| 8. STEEL AWNING | 22. DOWNSPOUT, TYP |
| 9. GUTTER | |
| 10. DIAGONAL BRACING | |
| 11. METAL TRIM | |
| 12. PARAPET WITH METAL COPING | |
| 13. STEEL SUPPORT STRUCTURE WITH PROCESS PIPING THROUGHOUT | |
| 14. MECHANICAL PENETRATION | |

- LEGEND:
- | | |
|--|--|
| | METAL SIDING (ASH GREY (25) TO MATCH EXISTING) |
| | METAL SIDING (ASH GREY (25) TO MATCH EXISTING) |

NOTE: THE HEIGHT OF THIS ADMINISTRATION BUILDING MAY BE AS HIGH AS 18 FEET

Cerulean Blue
#008ccc

PMS Color Code
Process Blue

502 SEVENTH STREET, SUITE 203
OREGON CITY, OREGON 97045

NOT FOR CONSTRUCTION

KAIROIS POWER FACILITY
SALT PLANT EXPANSION

NOT FOR CONSTRUCTION

5201 HAWKING DRIVE SE, ALBUQUERQUE, NM 87106
TRACT D-1-A, MESA DEL SOL INNOVATION PARK II

EXTERIOR ELEVATIONS
BUILDING 8


PROJECT NO.: 8000-22
DRAWN BY:
DATE: SEPTEMBER 17, 2024

A-506




KEY NOTES:

- | | | | |
|-----|--|-----|-----------------------------|
| 1. | LOW SLOPE METAL ROOF (1:12-4:12 PITCH) | 15. | PARAPET WALL |
| 2. | PRE ENGINEERED METAL FRAME BUILDING | 16. | HORIZONTAL METAL WALL PANEL |
| 3. | METAL SIDING TO MATCH EXISTING | 17. | FROSTED WINDOW GLAZING |
| 4. | METAL DOOR | 18. | LOW SLOPE TPO ROOF |
| 5. | STEEL COILING DOOR | 19. | EXTERIOR STAIRS |
| 6. | STOREFRONT DOOR SYSTEM | 20. | STEEL WALKING PLATFORM |
| 7. | WINDOW | 21. | STEEL FRAME EXTENSION, TYP |
| 8. | STEEL AWNING | | |
| 9. | GUTTER | | |
| 10. | DIAGONAL BRACING | | |
| 11. | METAL TRIM | | |
| 12. | PARAPET WITH METAL COPING | | |
| 13. | STEEL SUPPORT STRUCTURE WITH PROCESS PIPING THROUGHOUT | | |
| 14. | MECHANICAL PENETRATION | | |

LEGEND:

 

SITE PLAN KEY

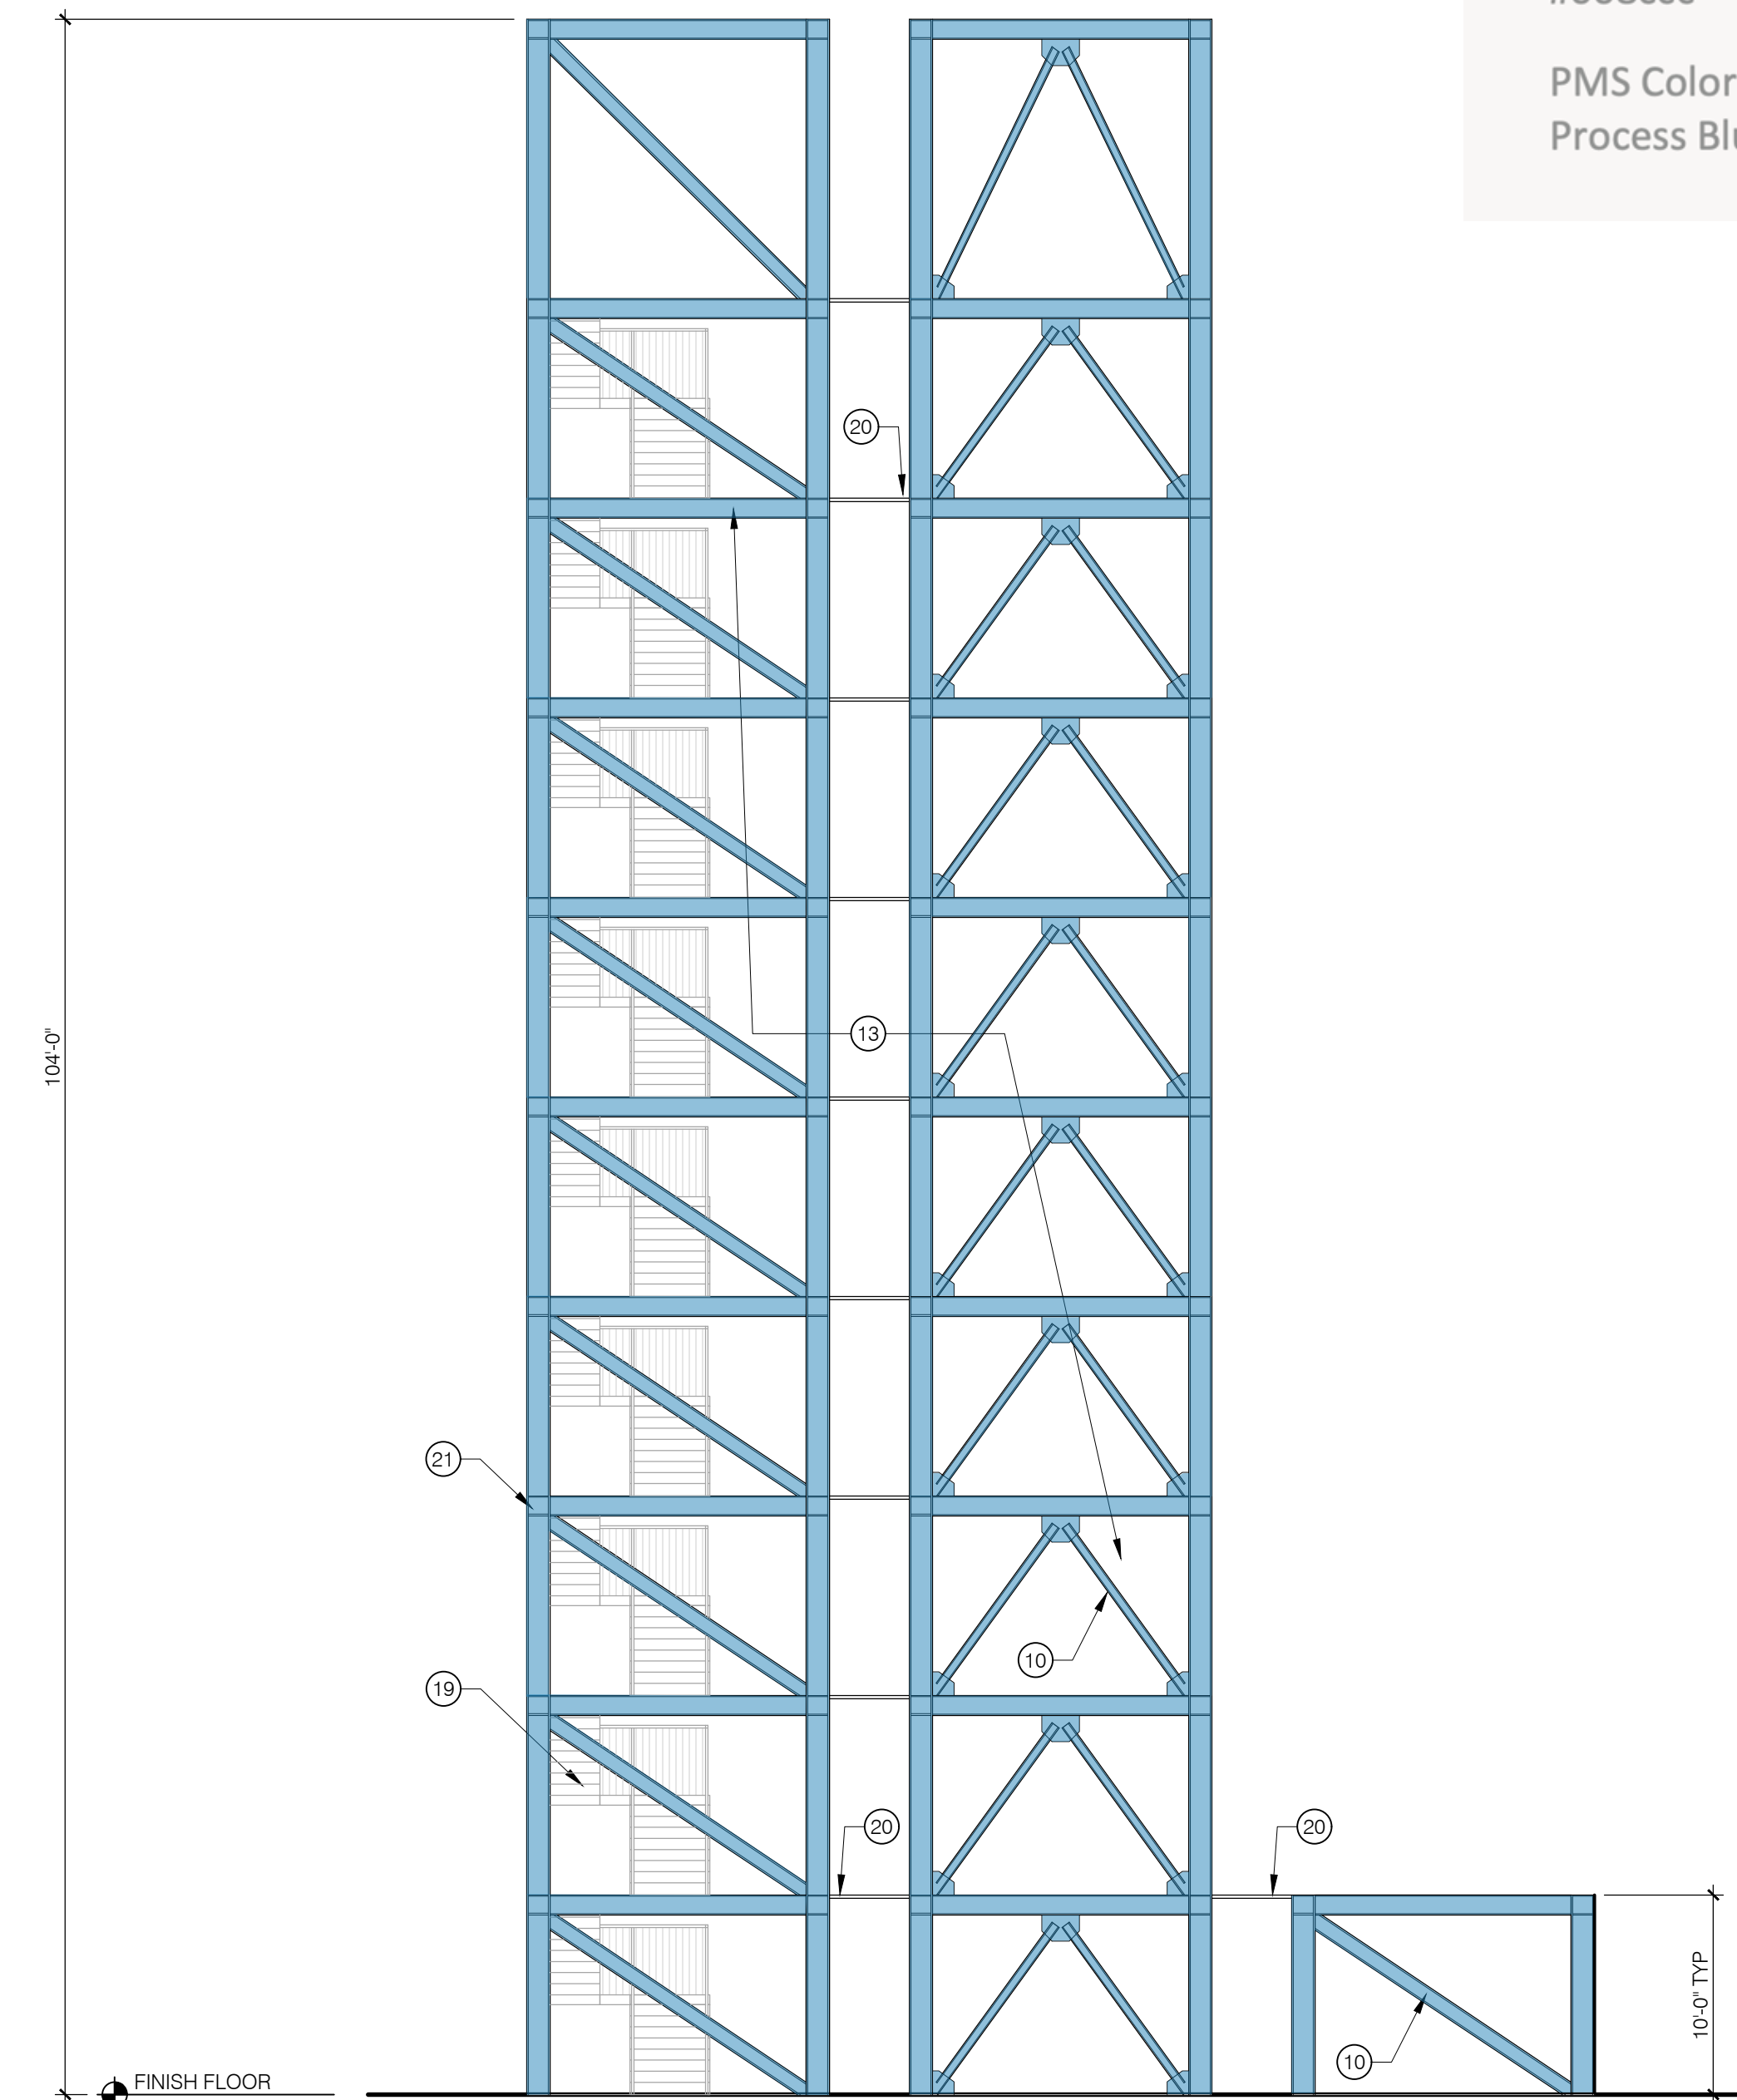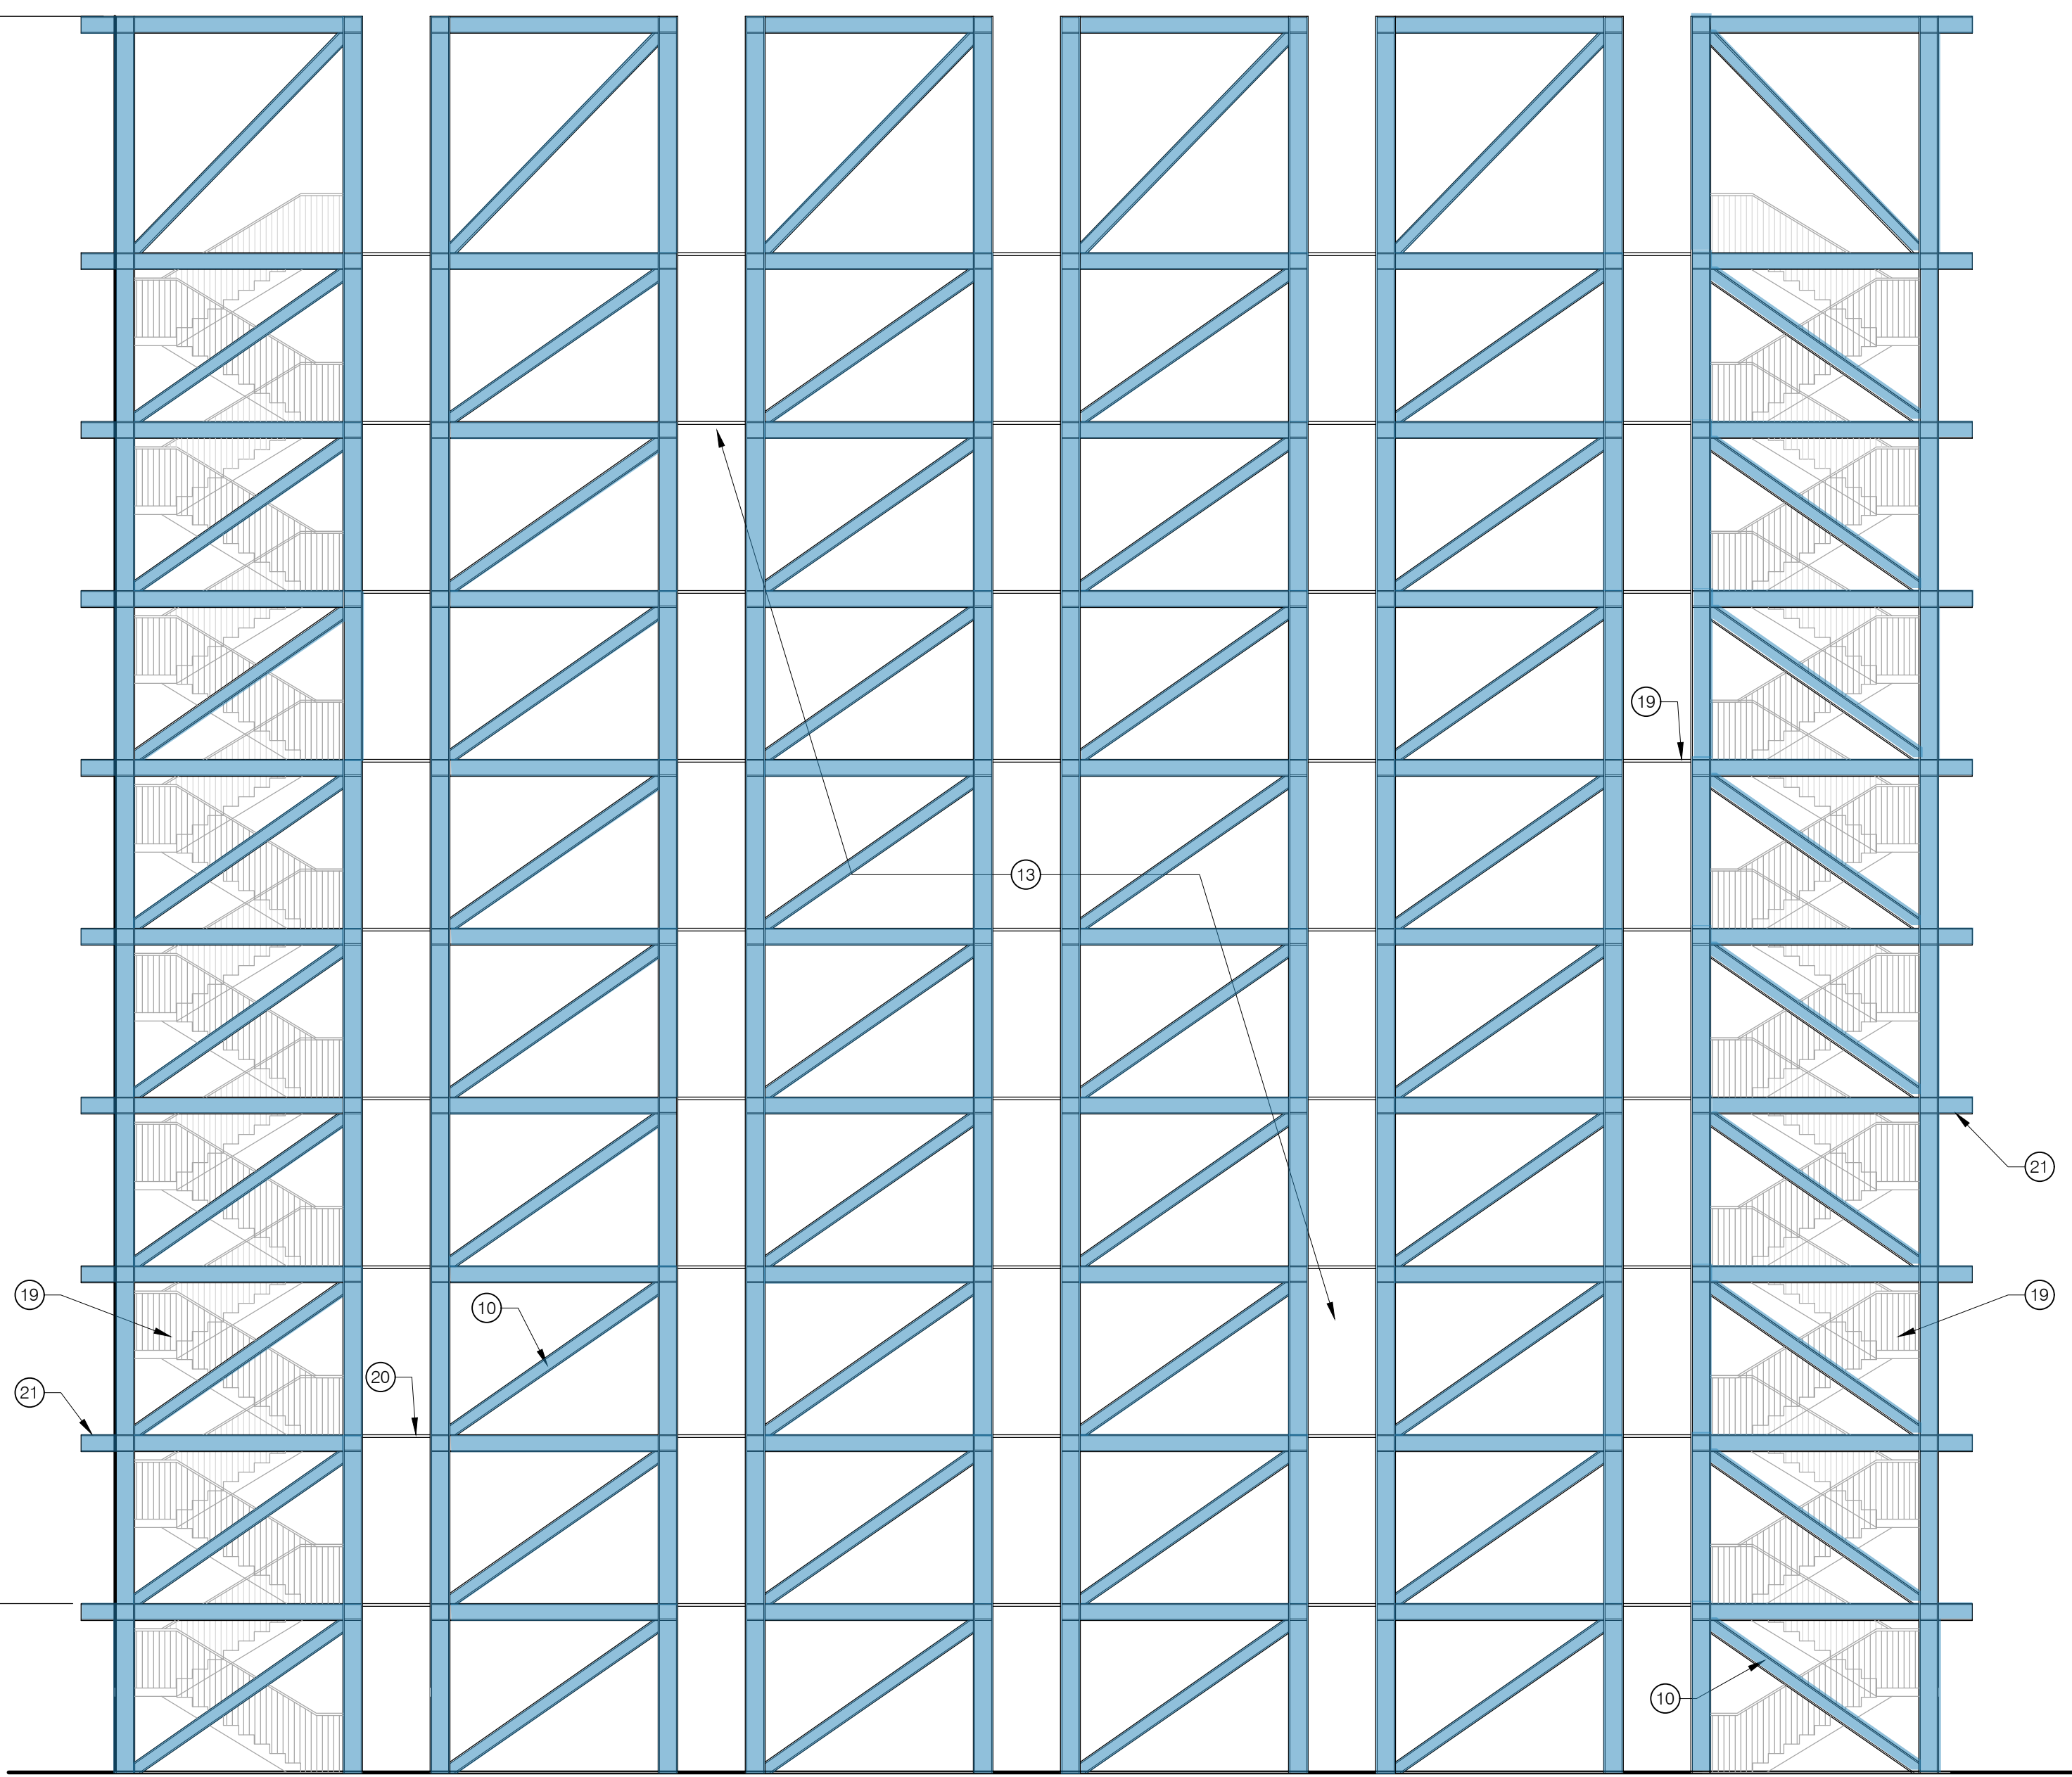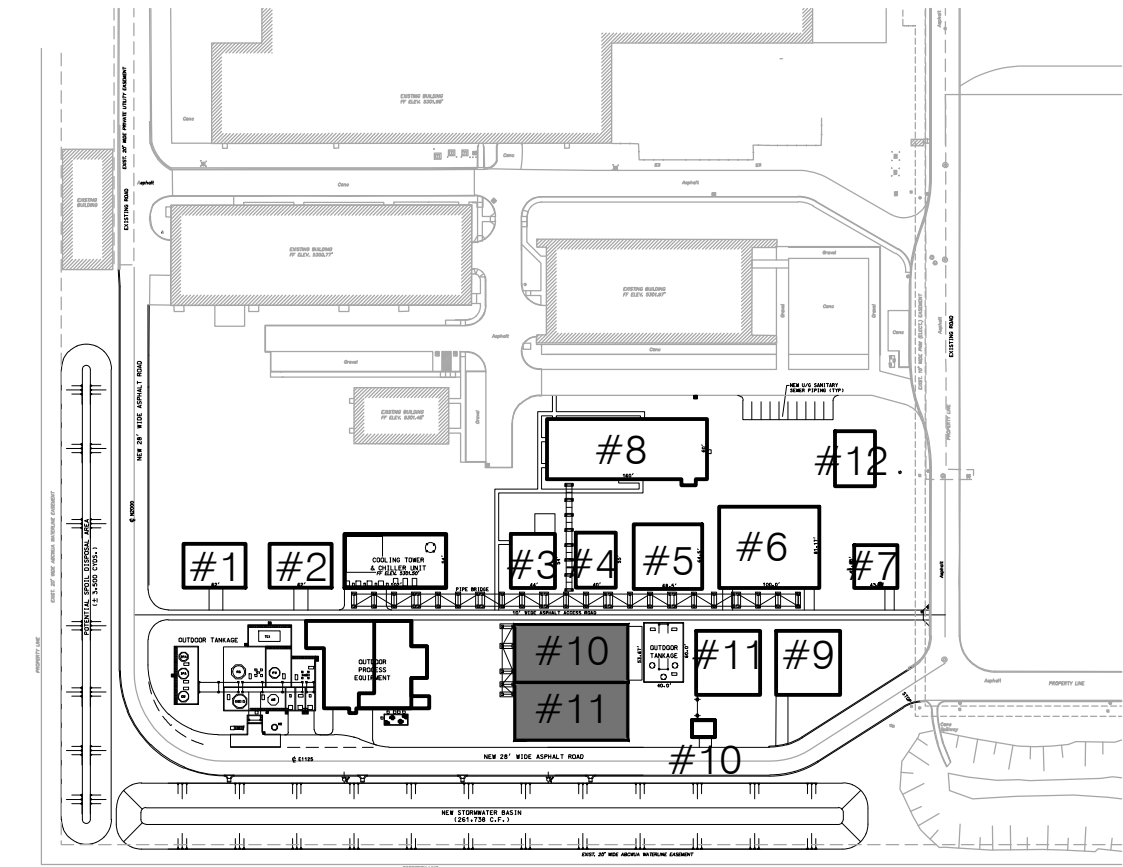

D1
A-508

EAST ELEVATION (WEST SIMILAR)

SCALE: 1/8" = 1'-0"

D1
A-508

NORTH ELEVATION (SOUTH MIRRIORED)

SCALE: 1/8" = 1'-0"

Greenbox Architecture
502 SEVENTH STREET, SUITE 203
OREGON CITY, OREGON 97045



NOT FOR
CONSTRUCTION

KAIROS POWER FACILITY SALT PLANT EXPANSION

TRACT D-1-A MESA DEL SOL INNOVATIONPARK II (A SUBDIVISION OF TRACT D MESA DEL SOL INNOVATIONPARK II

EXTERIOR ELEVATIONS

EQUIPMENT PAD 6 & 7


PROJECT NO.: 8000-22

DRAWN BY:


DATE: SEPTEMBER 17, 2024

A-508


LAND USE REVIEW

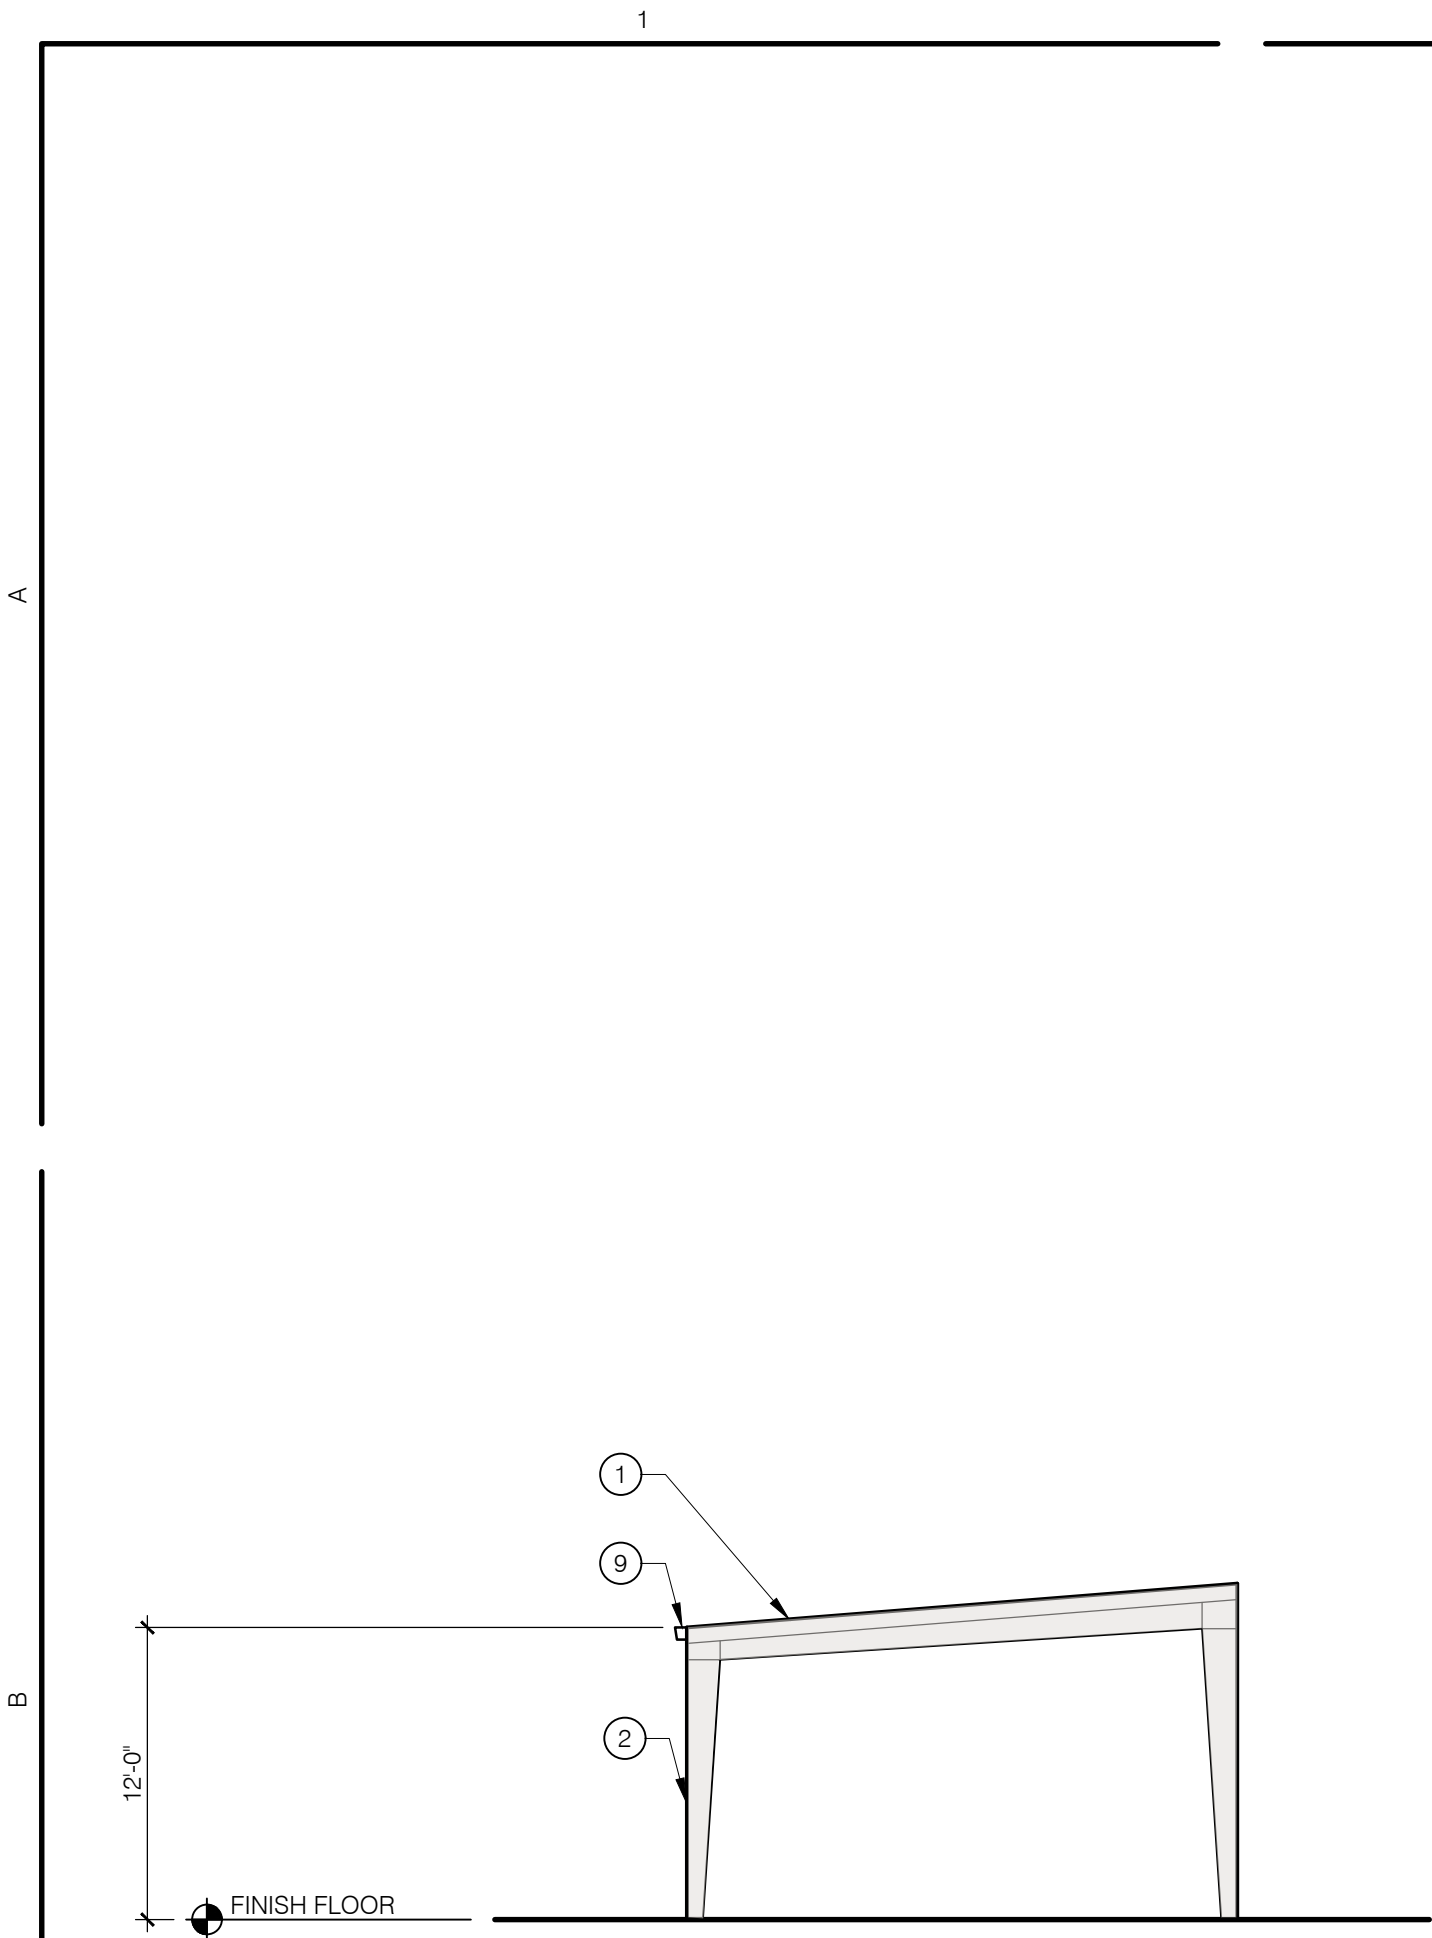


B1 SOUTH ELEVATION
A-509 SCALE: 1/8" = 1'-0"

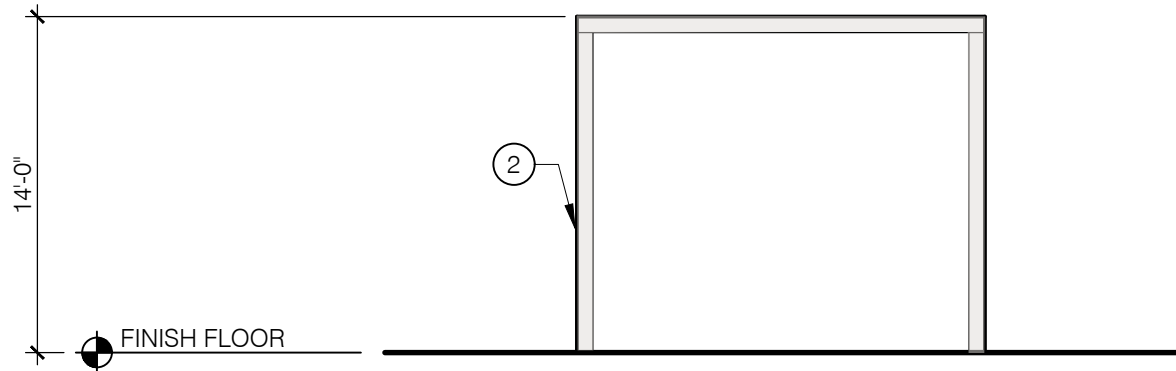

B3 WEST ELEVATION
A-509 SCALE: 1/8" = 1'-0"

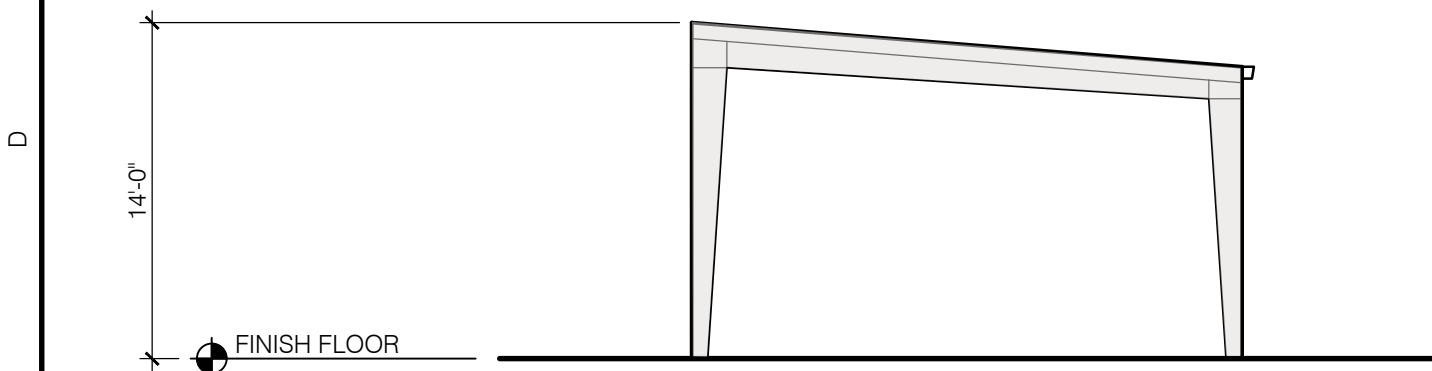


D1 NORTH ELEVATION
A-509 SCALE: 1/8" = 1'-0"

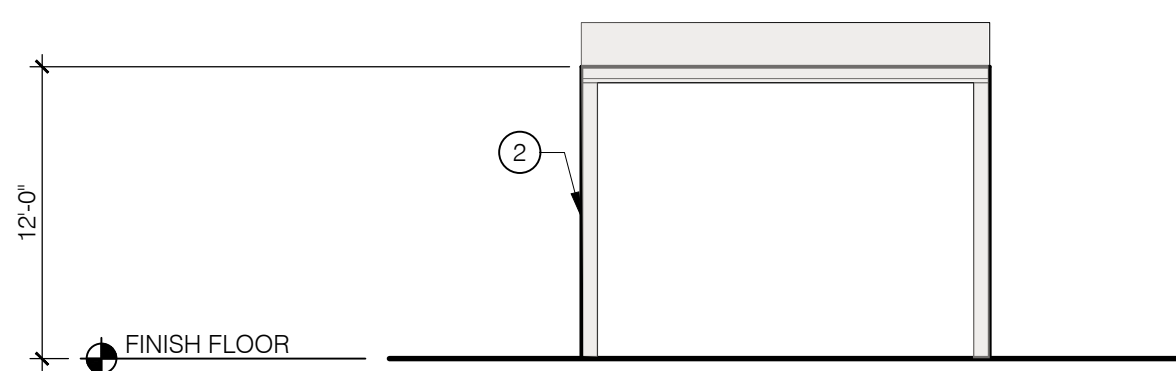

D3 SOUTH ELEVATION
A-509 SCALE: 1/8" = 1'-0"


SITE PLAN KEY

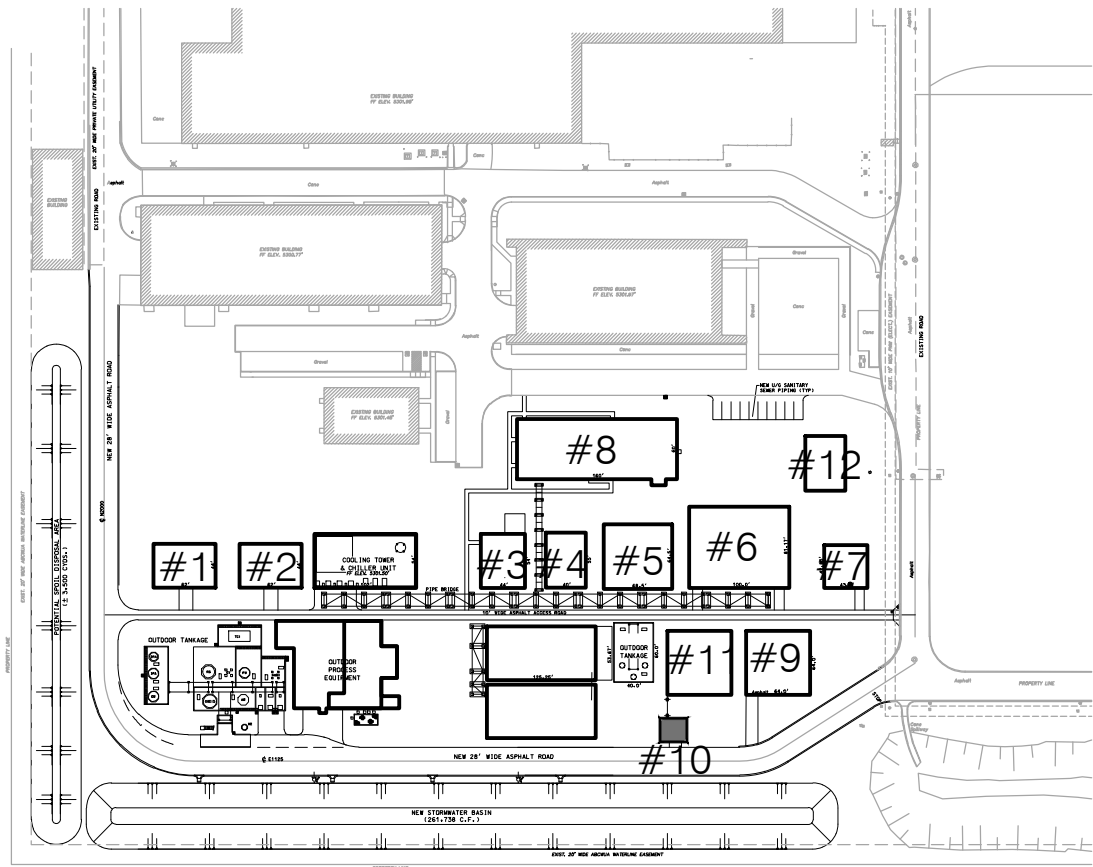

KEY NOTES:

- | | |
|--|---------------------------------|
| 1. LOW SLOPE METAL ROOF (1:12-4:12 PITCH) | 15. PARAPET WALL |
| 2. PRE ENGINEERED METAL FRAME BUILDING | 16. HORIZONTAL METAL WALL PANEL |
| 3. METAL SIDING TO MATCH EXISTING | 17. FROSTED WINDOW GLAZING |
| 4. METAL DOOR | 18. LOW SLOPE TPO ROOF |
| 5. STEEL COILING DOOR | 19. EXTERIOR STAIRS |
| 6. STOREFRONT DOOR SYSTEM | 20. STEEL WALKING PLATFORM |
| 7. WINDOW | 21. STEEL FRAME EXTENSION, TYP |
| 8. STEEL AWNING | |
| 9. GUTTER | |
| 10. DIAGONAL BRACING | |
| 11. METAL TRIM | |
| 12. PARAPET WITH METAL COPING | |
| 13. STEEL SUPPORT STRUCTURE WITH PROCESS PIPING THROUGHOUT | |
| 14. MECHANICAL PENETRATION | |

LEGEND:

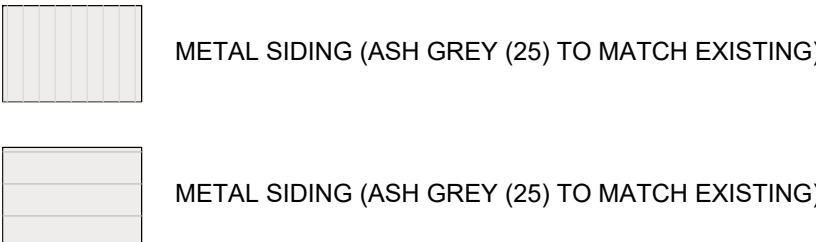

NOT FOR
CONSTRUCTION

KAIROIS POWER FACILITY
SALT PLANT EXPANSION


NOT FOR CONSTRUCTION

5201 HAWKING DRIVE SE, ALBUQUERQUE, NM 87106
TR D-1-A MESA DEL SOL INNOVATIONPARK II (A SUBDIVISION OF TRACT D MESA DEL SOL INNOVATIONPARK II)

EXTERIOR ELEVATIONS
BUILDING 10

PROJECT NO.: 8000-22
DRAWN BY:
DATE: SEPTEMBER 17, 2024

A-509

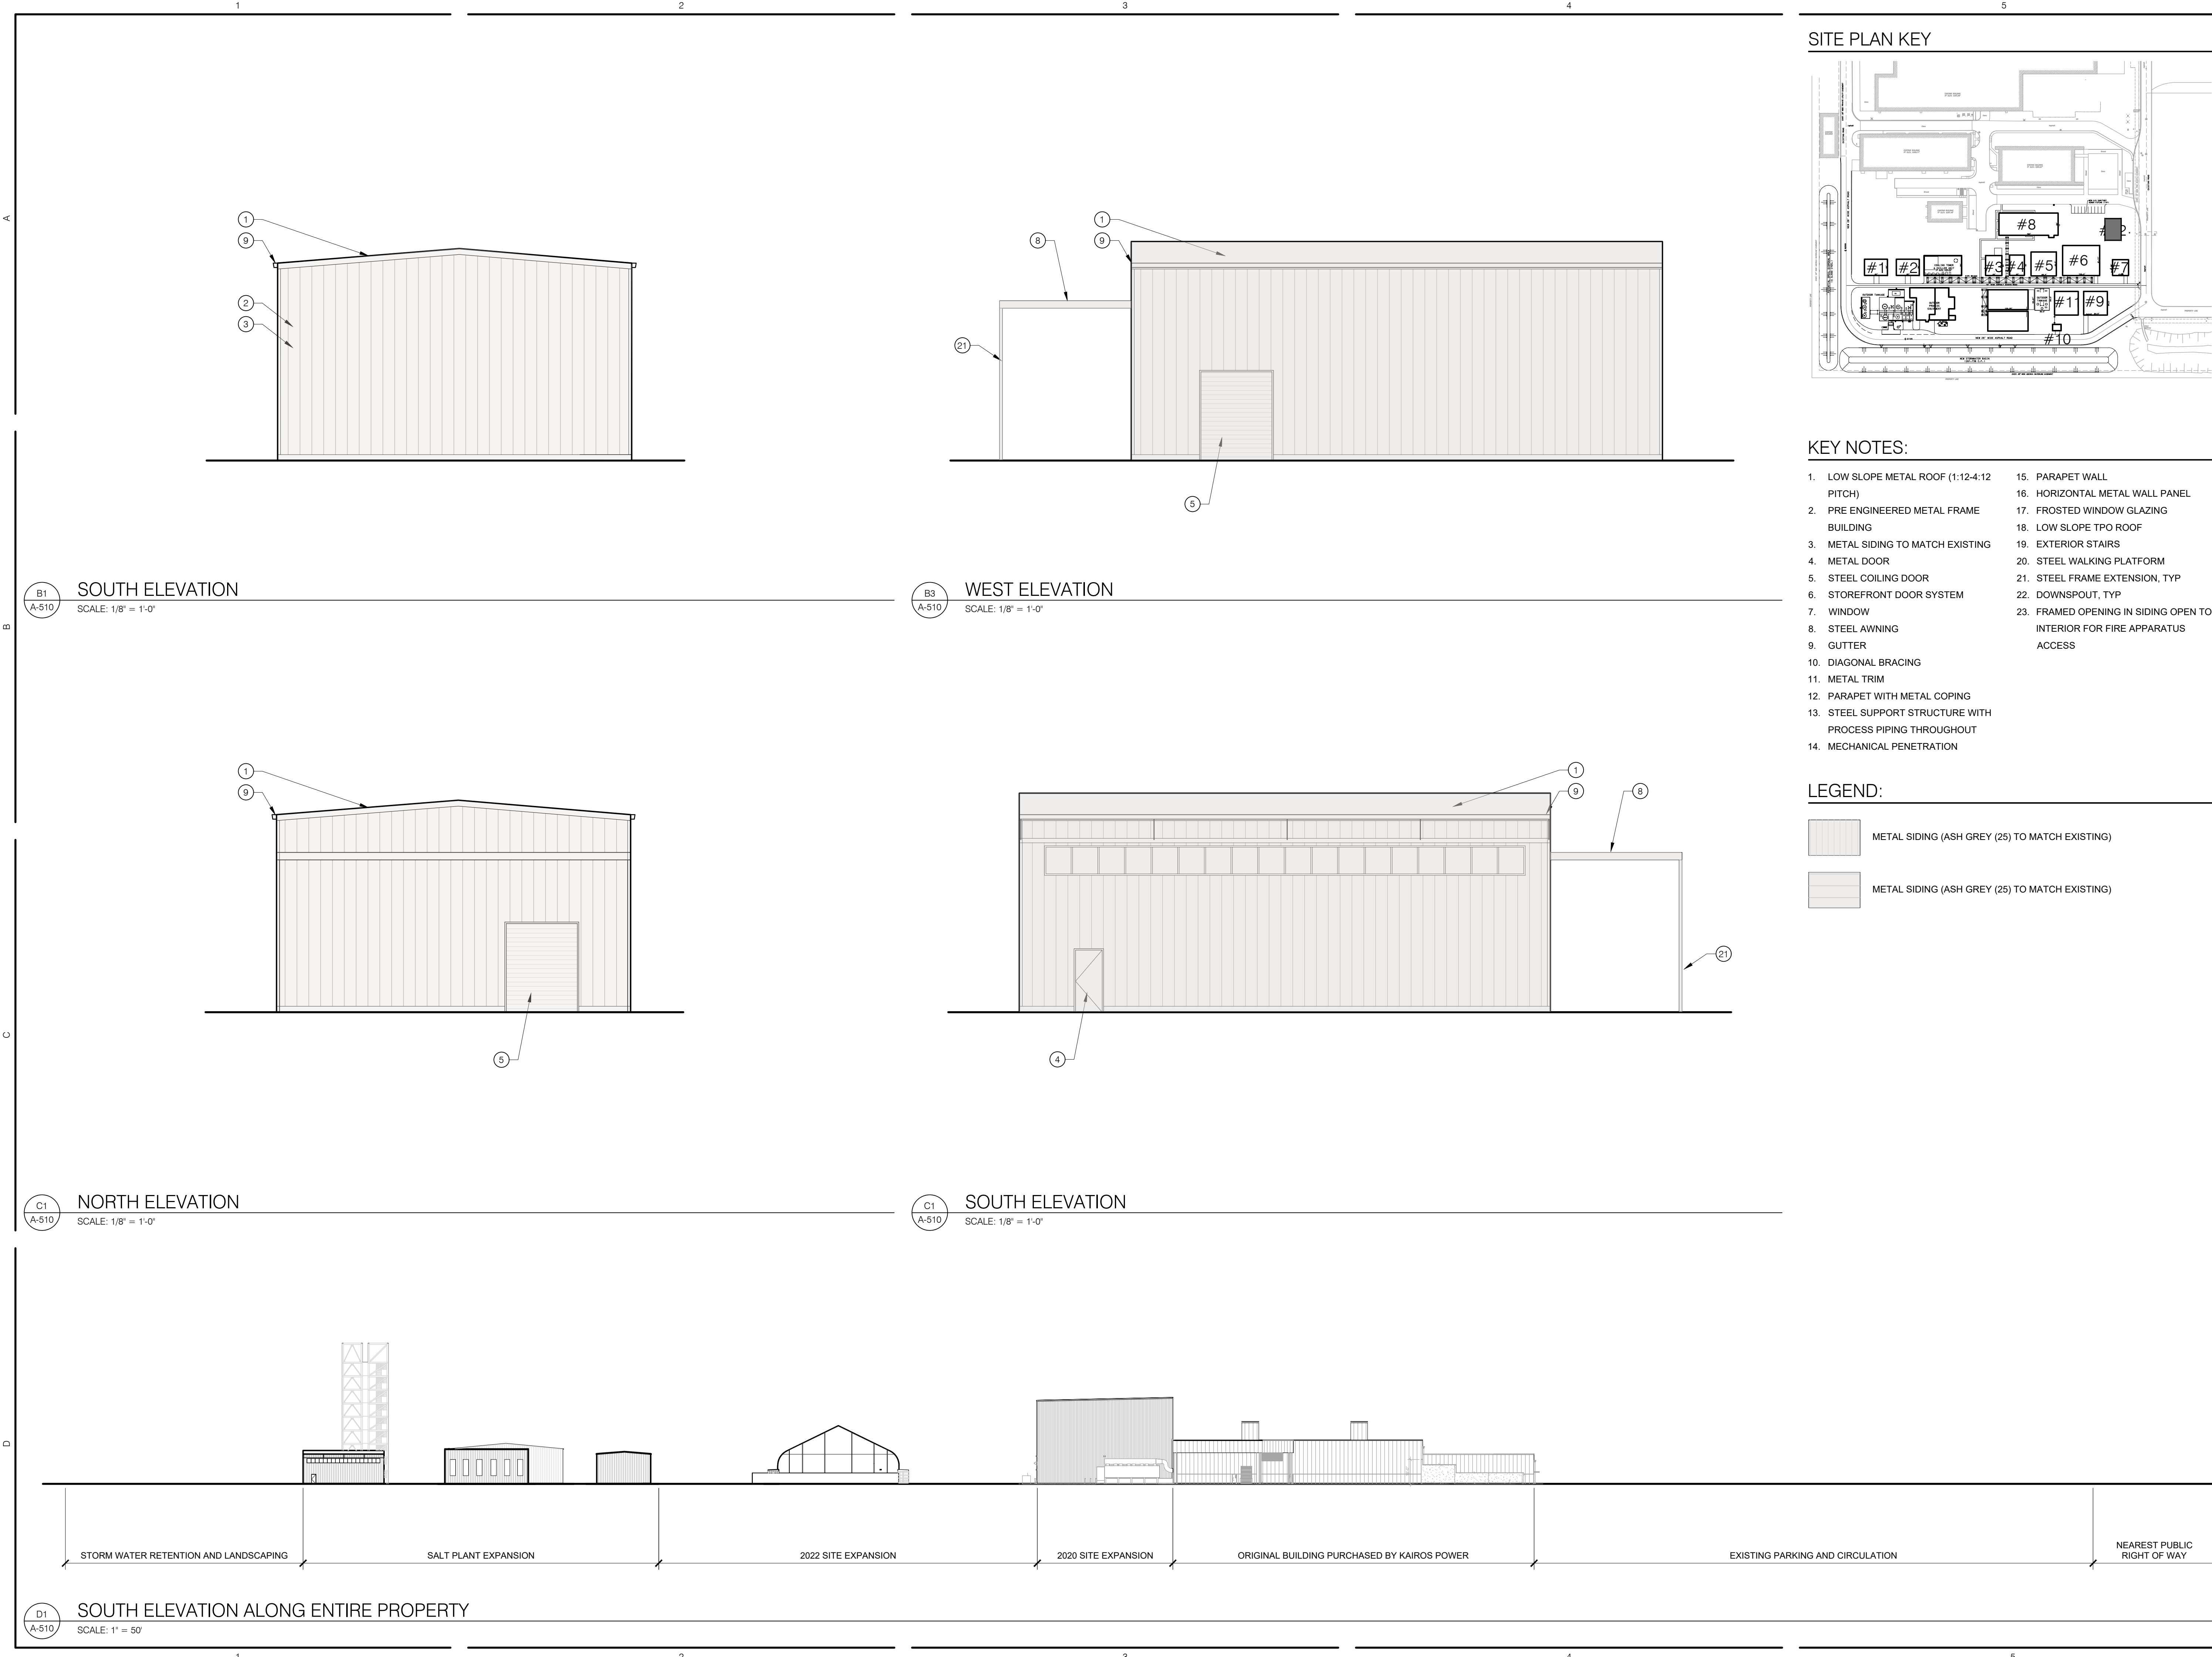

Greenbox

Architecture

Kairos Power

NOT FOR CONSTRUCTION

KAيروس POWER FACILITY

SALT PLANT EXPANSION

NOT FOR CONSTRUCTION

5201 HAWKING DRIVE SE, ALBUQUERQUE, NM 87106

TR D-1-A, MESA DEL SOL INNOVATIONPARK II (A SUBDIVISION OF TRACT D MESA DEL SOL INNOVATIONPARK II)

EXTERIOR ELEVATIONS

BUILDING 12

PROJECT NO.: 8003-22

DRAWN BY:

DATE: JANUARY 3, 2025

A-510

LAND USE REVIEW