



WEST BUILDING WEST ELEVATION

1/8" = 1'-0" TOTAL GROUND FLOOR FACADE = 2,197.10 SF
GLAZING = 1,047 SF
1047/2197.1 = 47%

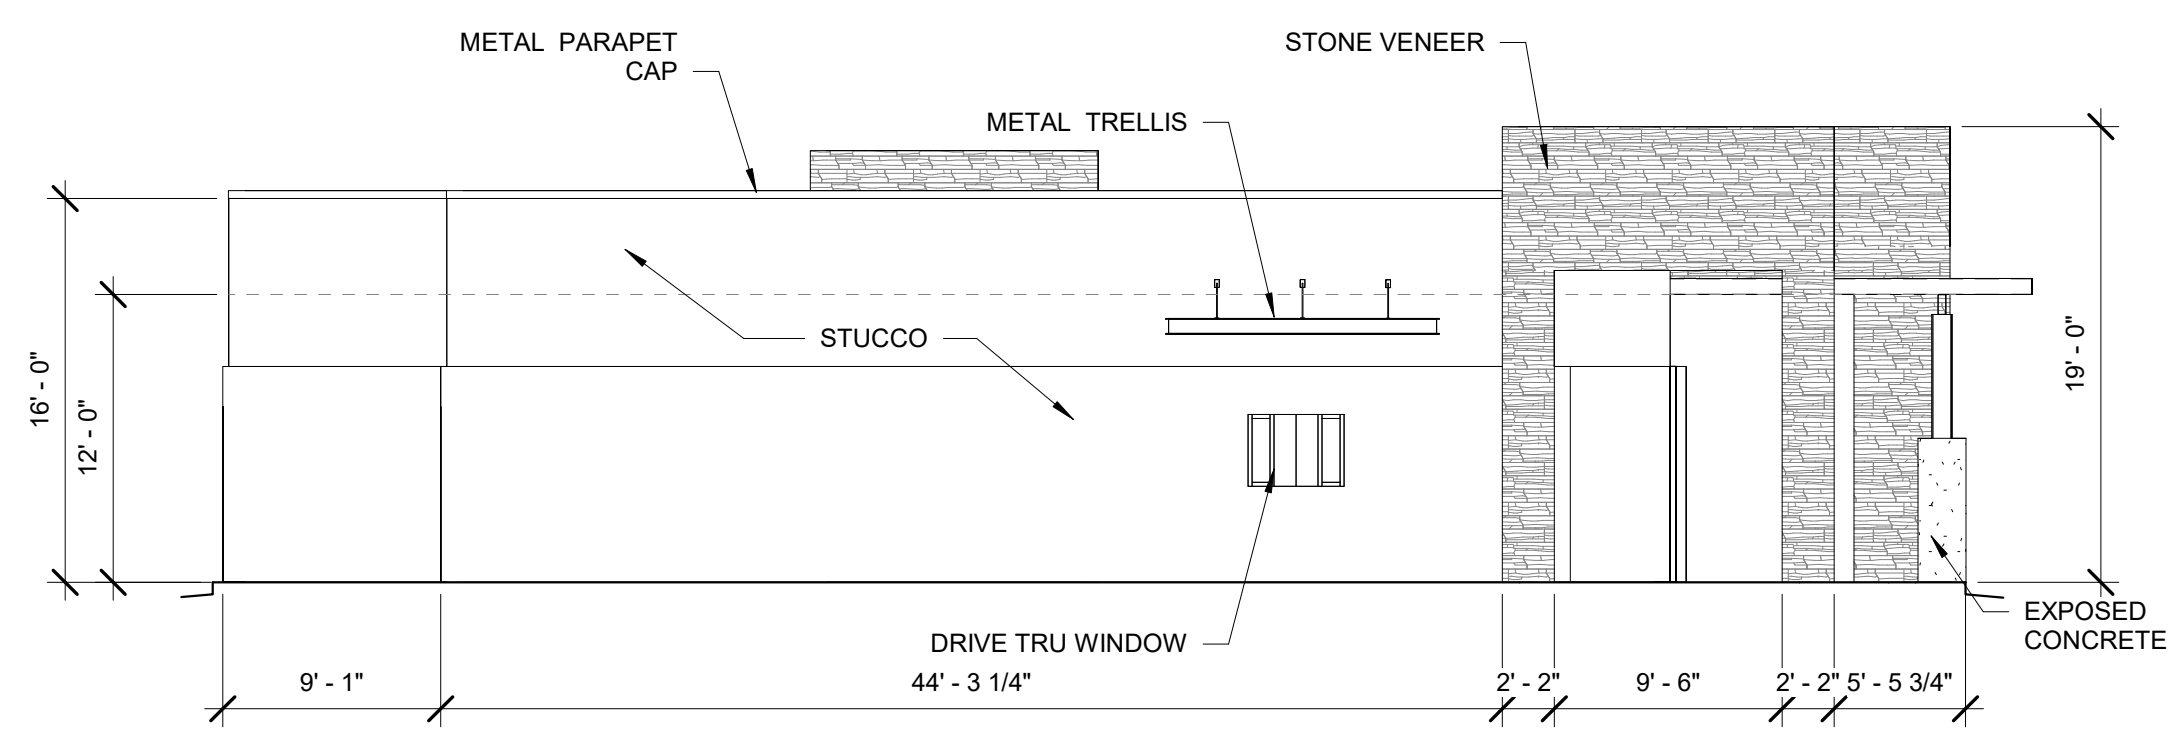


WEST BUILDING NORTH ELEVATION

1/8" = 1'-0" TOTAL GROUND FLOOR FACADE = 861.17 SF
GLAZING = 11.50 SF
11.50/861.17 = 01%

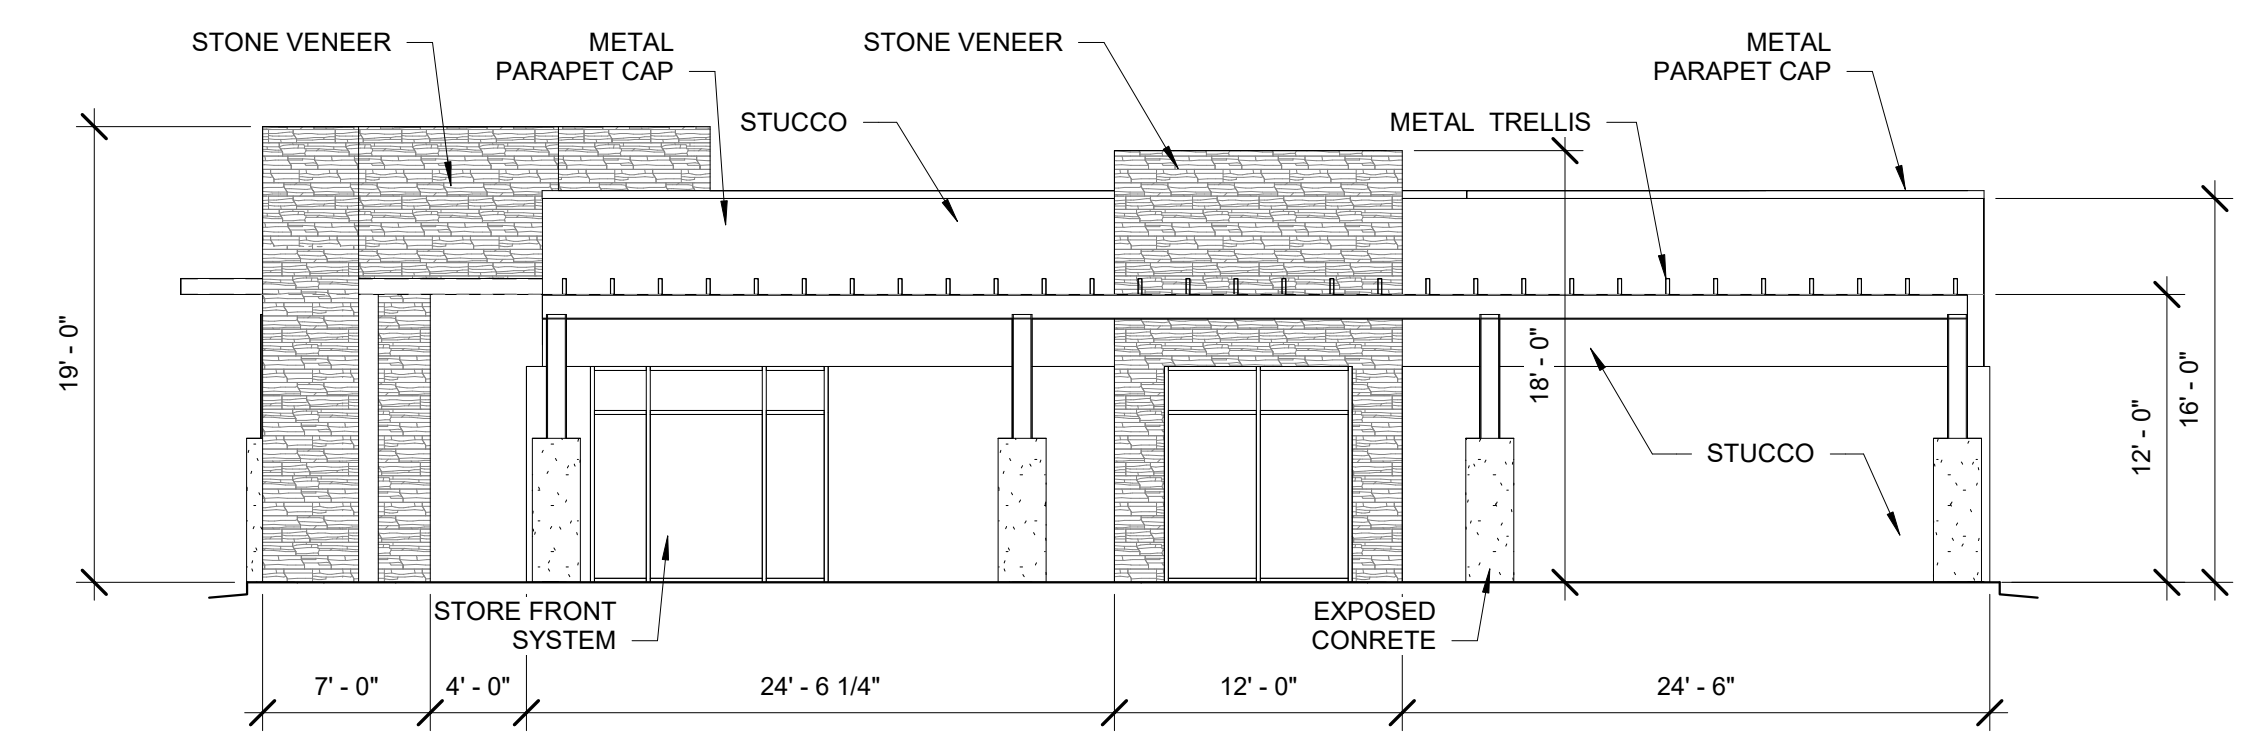

WEST BUILDING SOUTH ELEVATION

1/8" = 1'-0" TOTAL GROUND FLOOR FACADE = 724.17 SF
GLAZING = 159.75 SF
159.75/724.17 = 22%

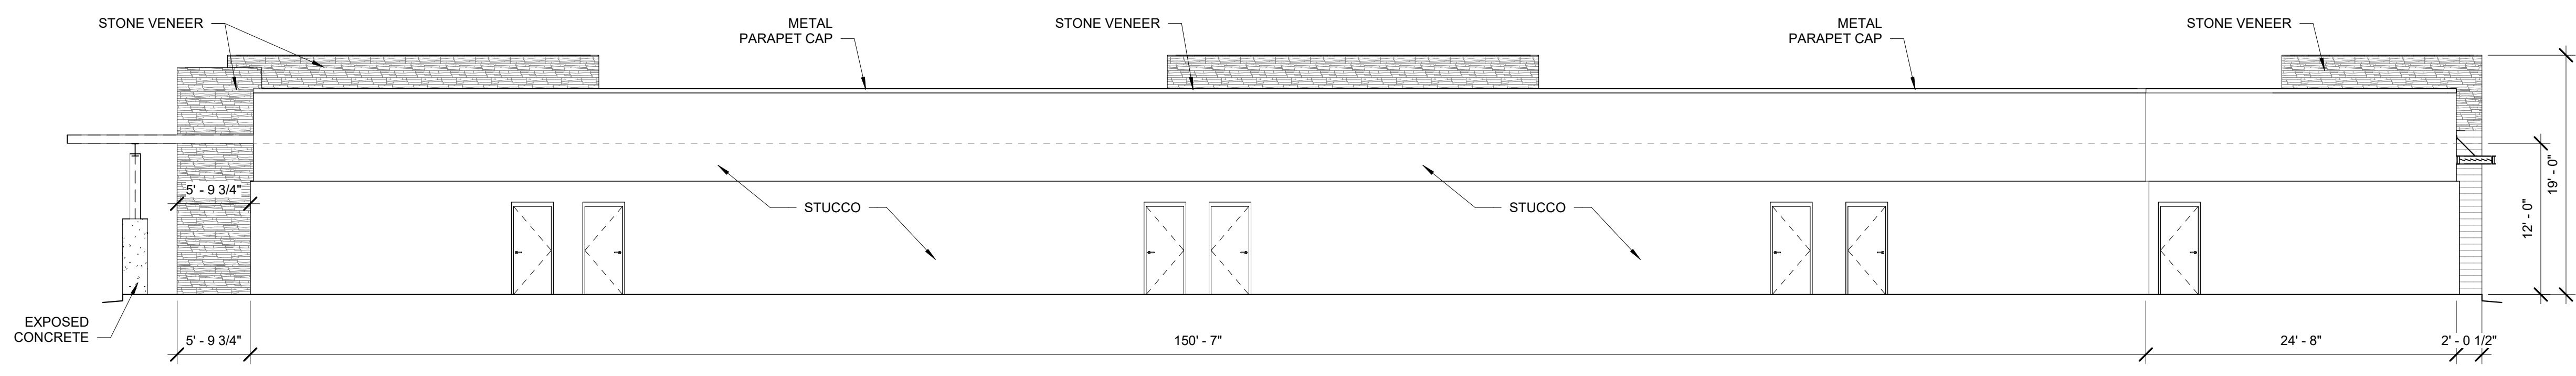

WEST BUILDING EAST ELEVATION

1/8" = 1'-0" TOTAL GROUND FLOOR FACADE = 2,197.10 SF
GLAZING = 0 SF
0/2197.1 = 0%


WINDOWS SHALL BE RECESSED 2 INCHES AS PER 14-16-5-11(C)(2)
PROVIDE LOW-E GLAZING AT ALL WEST FACING FACADES PER IDO 14-16-5-11 (D)(2)(a)(3)
PROVIDE FULL SHEILDs AT ALL WALL MOUNTED LIGHT FIXTURES

SCOTT C. ANDERSON & associates architects
7604 rio penasco way
albuquerque, nm 87120
scott@scottcanderson.com
505.401.7575

UNIVERSE VIEW


WEST BUILDING ELEVATIONS

	DESIGNED Designer	PROJECT NO 23-019
	DRAWN Designer	SCALE 1/8" = 1'-0"
	CHECKED Checker	DRAWING NO
	REVIEWED Checker	A-201
DATE 05/15/2024		

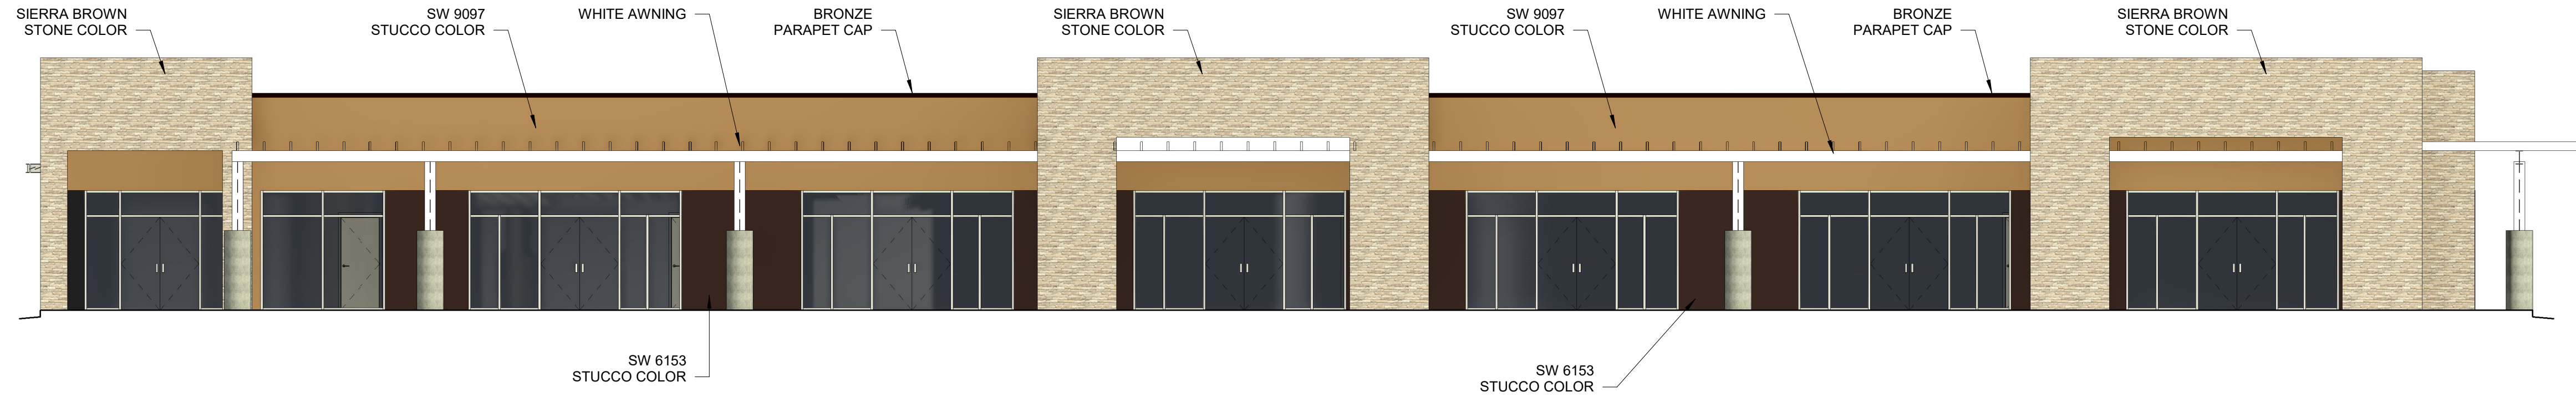


WEST BUILDING WEST COLOR ELEVATION

1/8" = 1'-0"

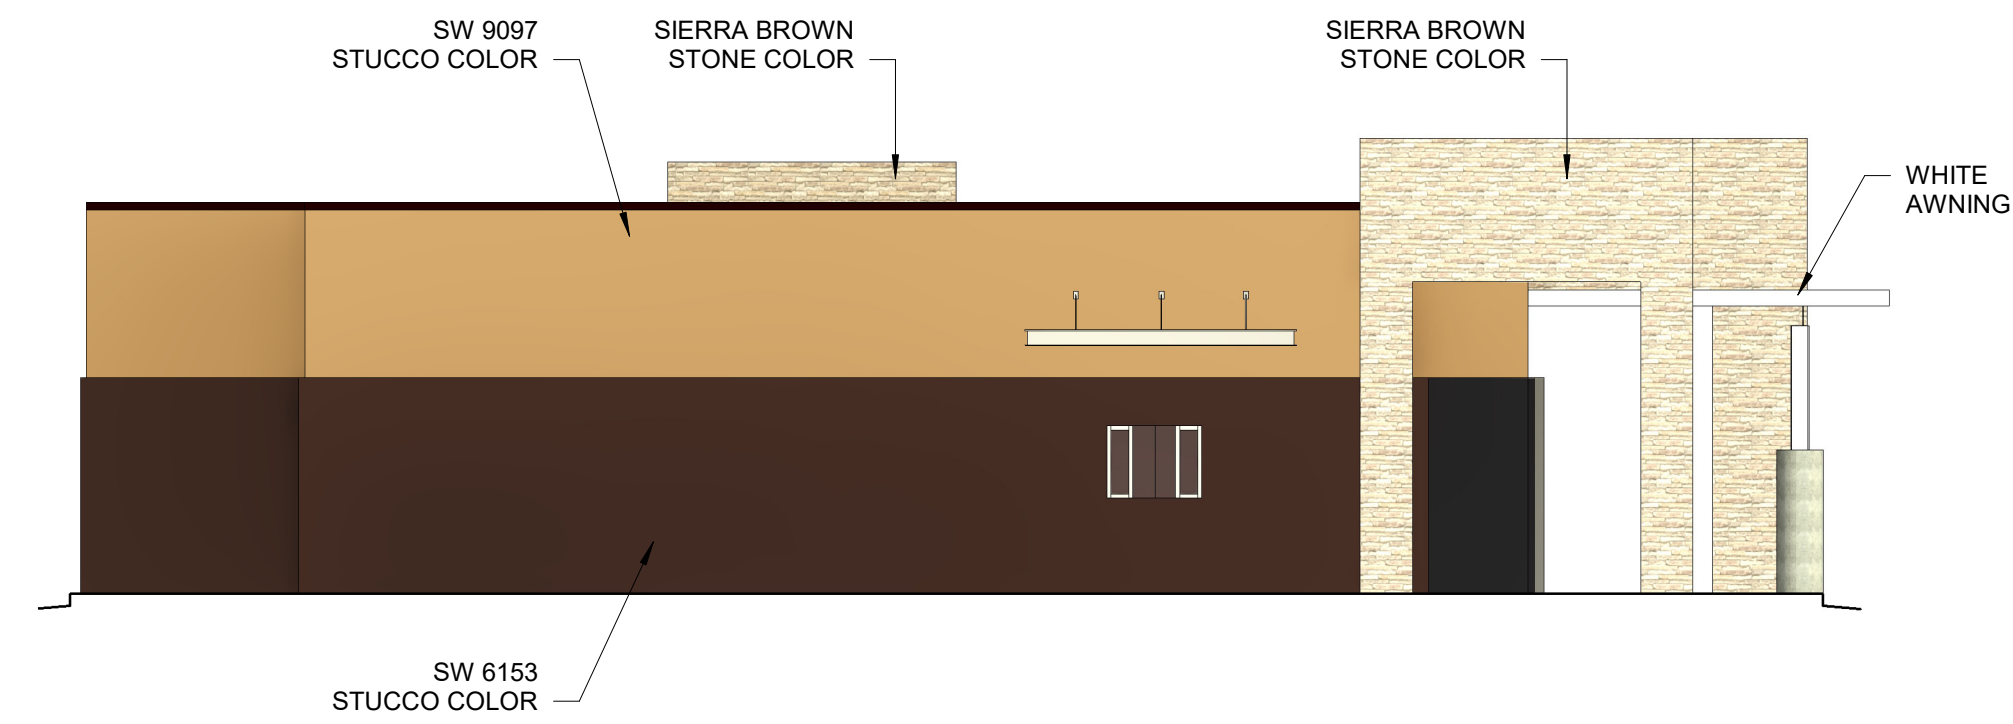


WEST BUILDING NORTH COLOR ELEVATION

1/8" = 1'-0"

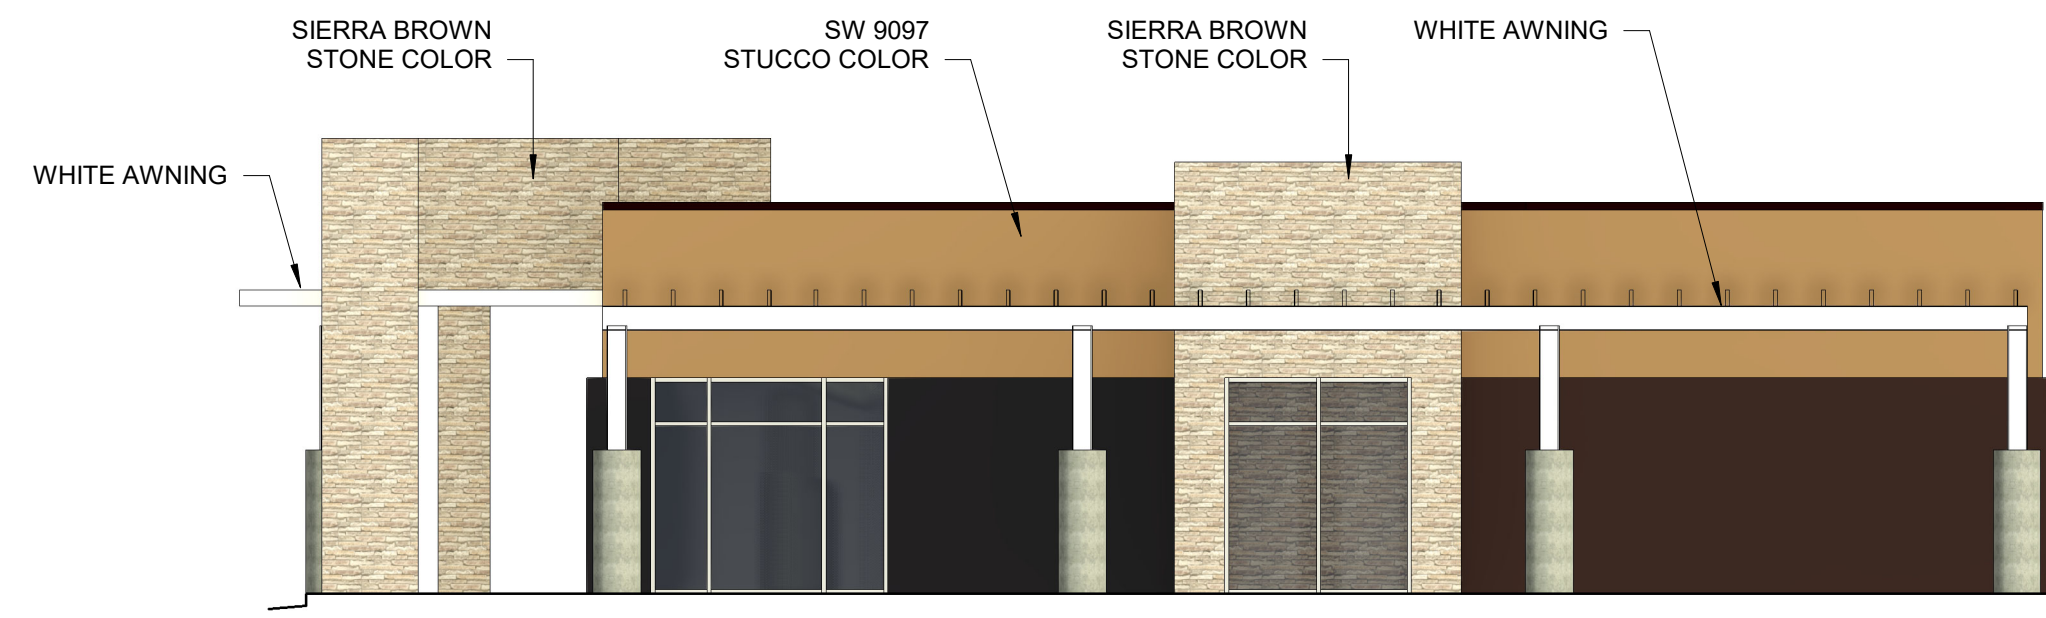

WEST BUILDING SOUTH COLOR ELEVATION

1/8" = 1'-0"

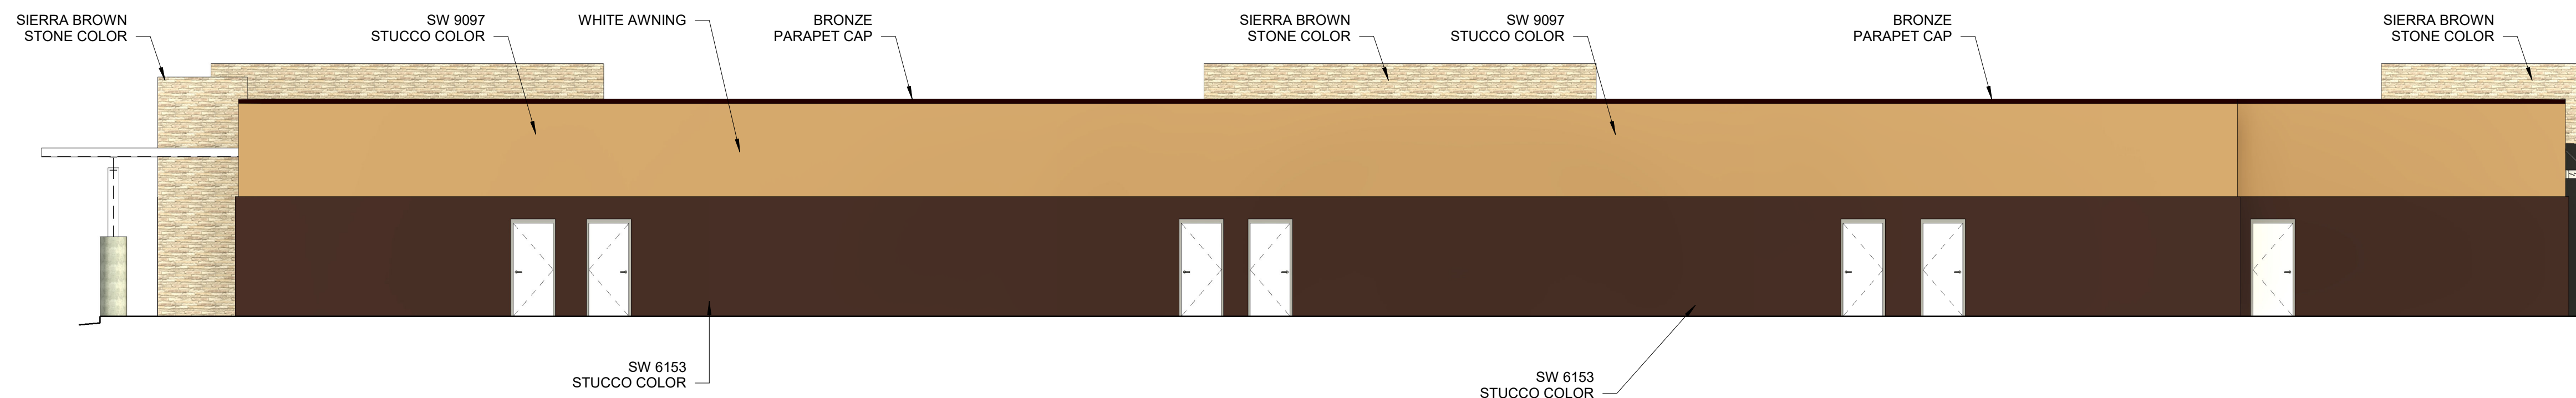

WEST BUILDING EAST COLOR ELEVATION


1/8" = 1'-0"

SCOTT C. ANDERSON
 & associates architects
 7604 rio penasco n.w.
 albuquerque, nm 87120
 scott@scottcanderson.com 505.401.7575

UNIVERSE VIEW

DRAWING TITLE
WEST BUILDING COLOR ELEVATIONS


SEAL STATE OF NEW MEXICO SCOTT C. ANDERSON No. 4341 05/15/2024 REGISTERED ARCHITECT	DESIGNED Designer	PROJECT NO 23-019
	DRAWN Designer	SCALE 1/8" = 1'-0"
	CHECKED Checker	DRAWING NO
	REVIEWED Checker	A-202
	DATE 05/15/2024	

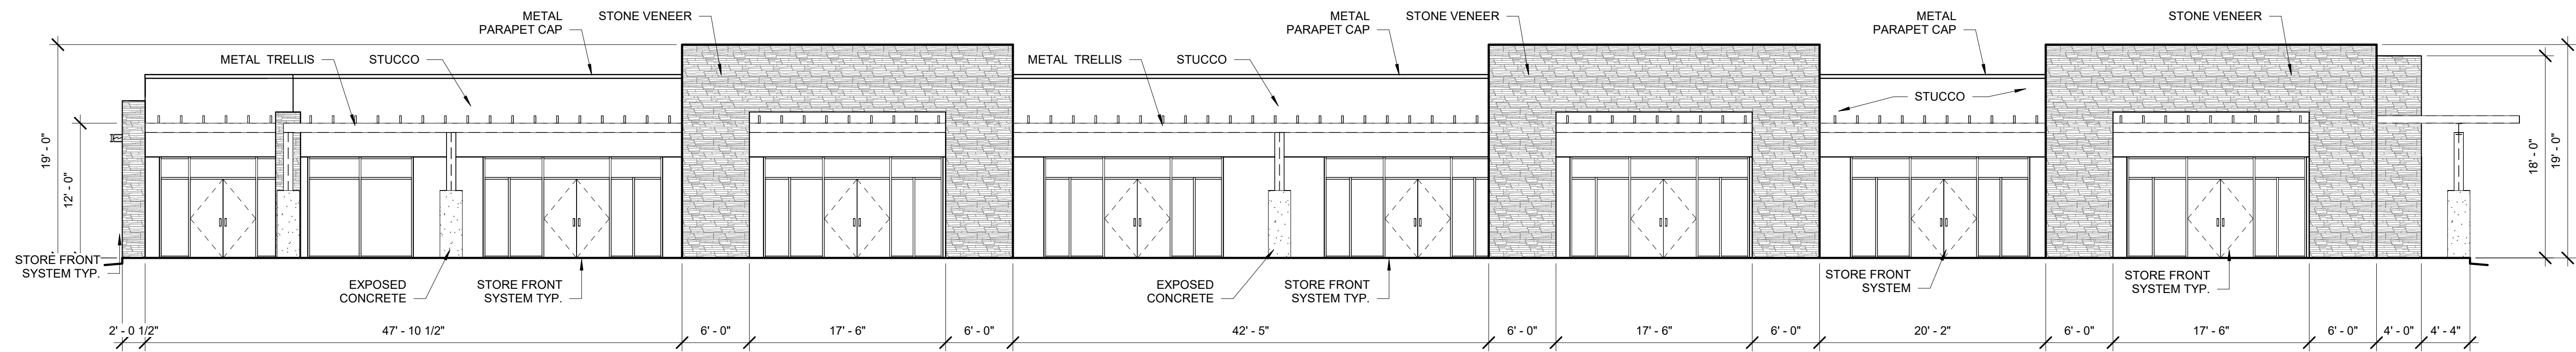

EAST BUILDING NORTH ELEVATION

1/8" = 1'-0"


TOTAL GROUND FLOOR FACADE = 2,262.99 SF
 GLAZING = 1,180.33 SF
 1180.33/2262.99 = 52%

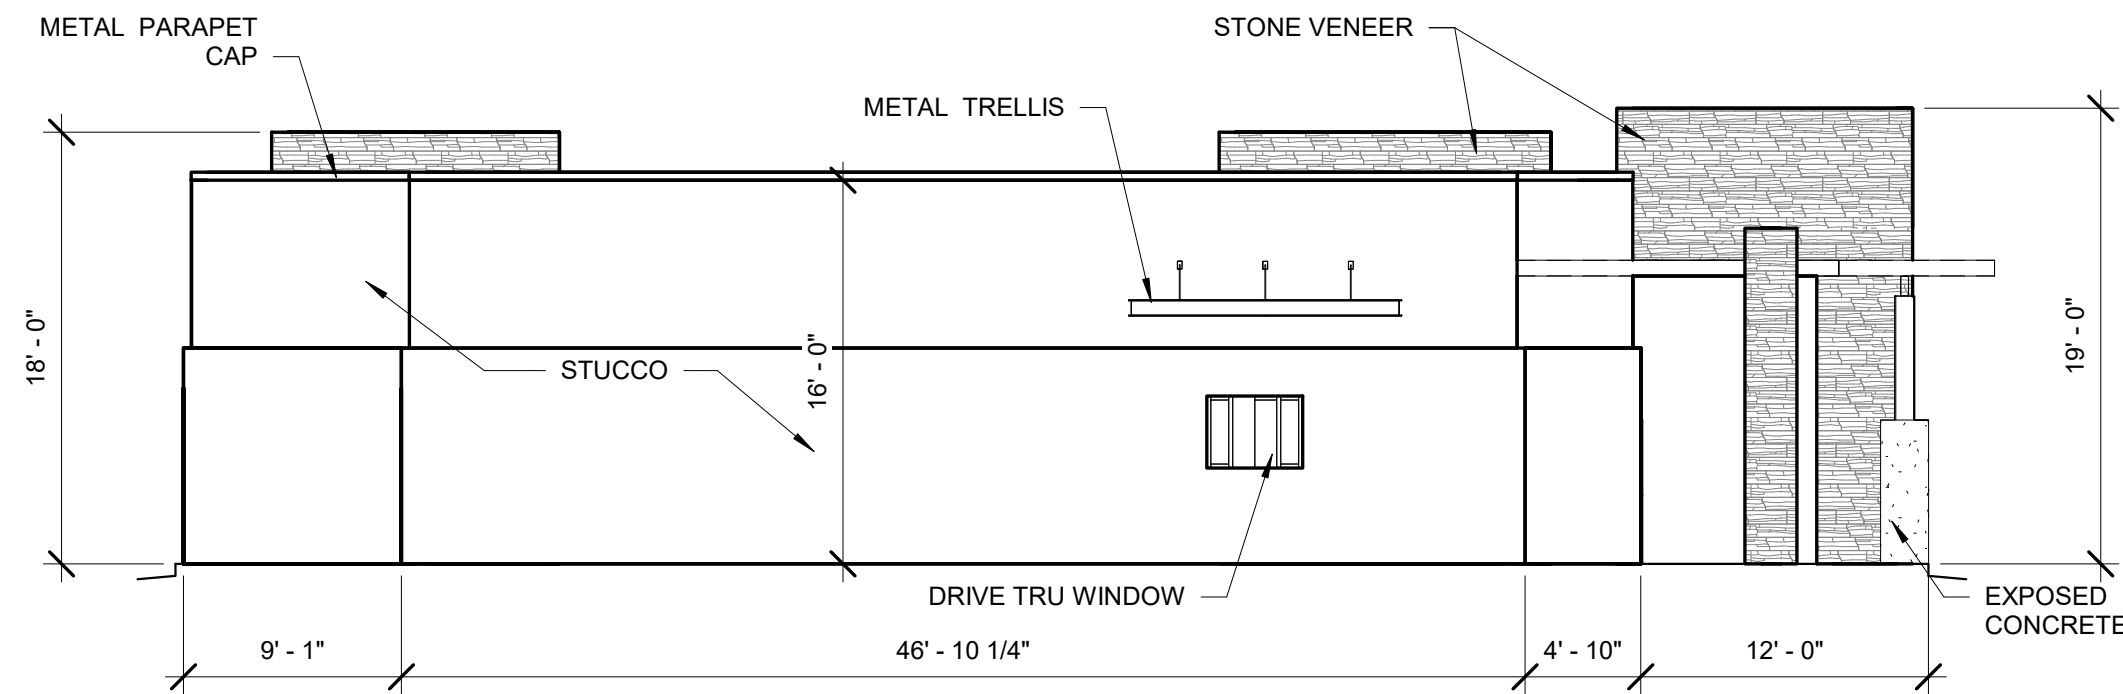

EAST BUILDING WEST ELEVATION

1/8" = 1'-0"


TOTAL GROUND FLOOR FACADE = 800.89 SF
 GLAZING = 12.00 SF
 12.00/800.89 = 01%

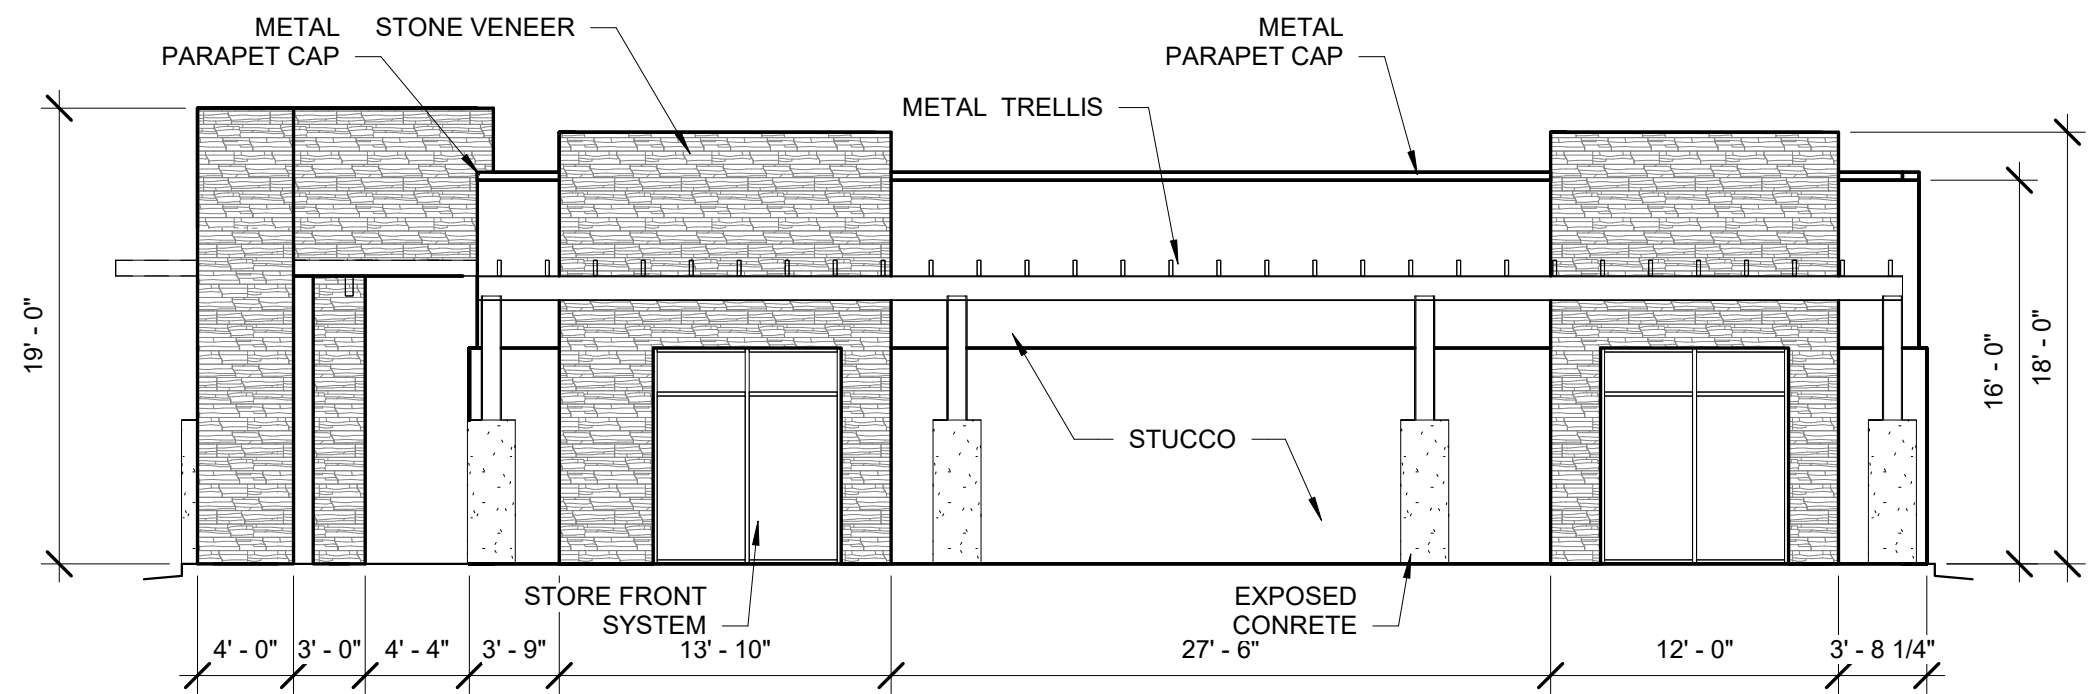

EAST BUILDING EAST ELEVATION

1/8" = 1'-0"


TOTAL GROUND FLOOR FACADE = 789.17 SF
 GLAZING = 141.00 SF
 141.00/789.17 = 17%

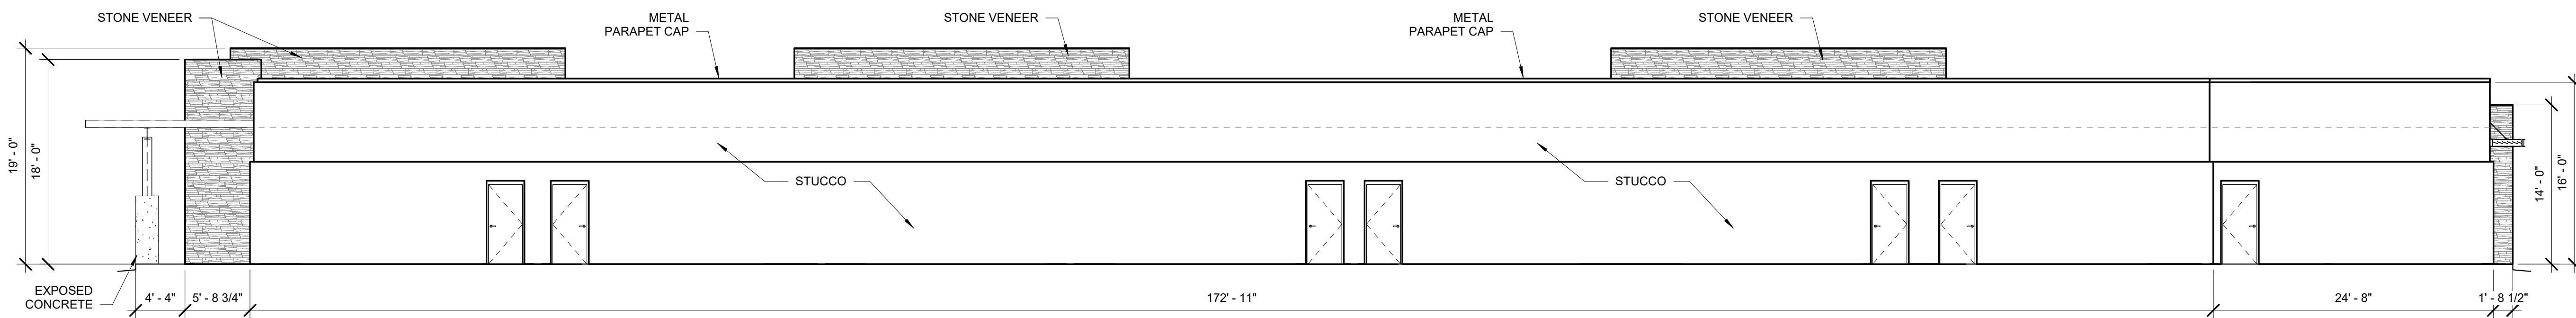

EAST BUILDING SOUTH ELEVATION

1/8" = 1'-0"

TOTAL GROUND FLOOR FACADE = 2,262.99 SF
 GLAZING = 0.0033 SF
 0.00/2262.99 = 0%

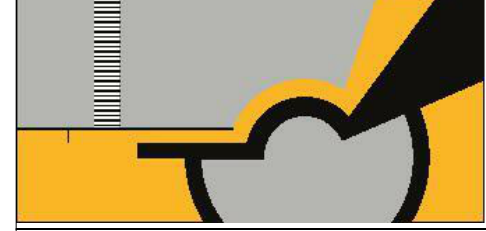


SCOTT C. ANDERSON
 & associates architects
 7604 rio penasco nwy
 albuquerque, nm 87120
 andersonscott@scottca.com
 505.401.7575

UNIVERSE VIEW


DRAWING TITLE

EAST BUILDING ELEVATIONS

DESIGNED	Designer	PROJECT NO	23-019
DRAWN	Author	SCALE	1/8" = 1'-0"
CHECKED	Checker	DRAWING NO	
REVIEWED	Designer	DATE	05/15/2024

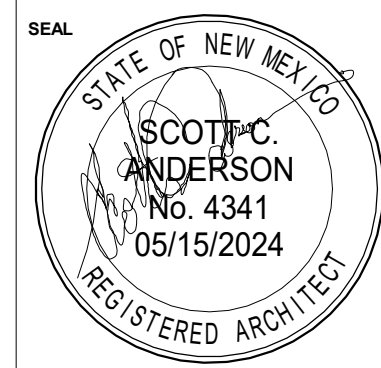


A-203

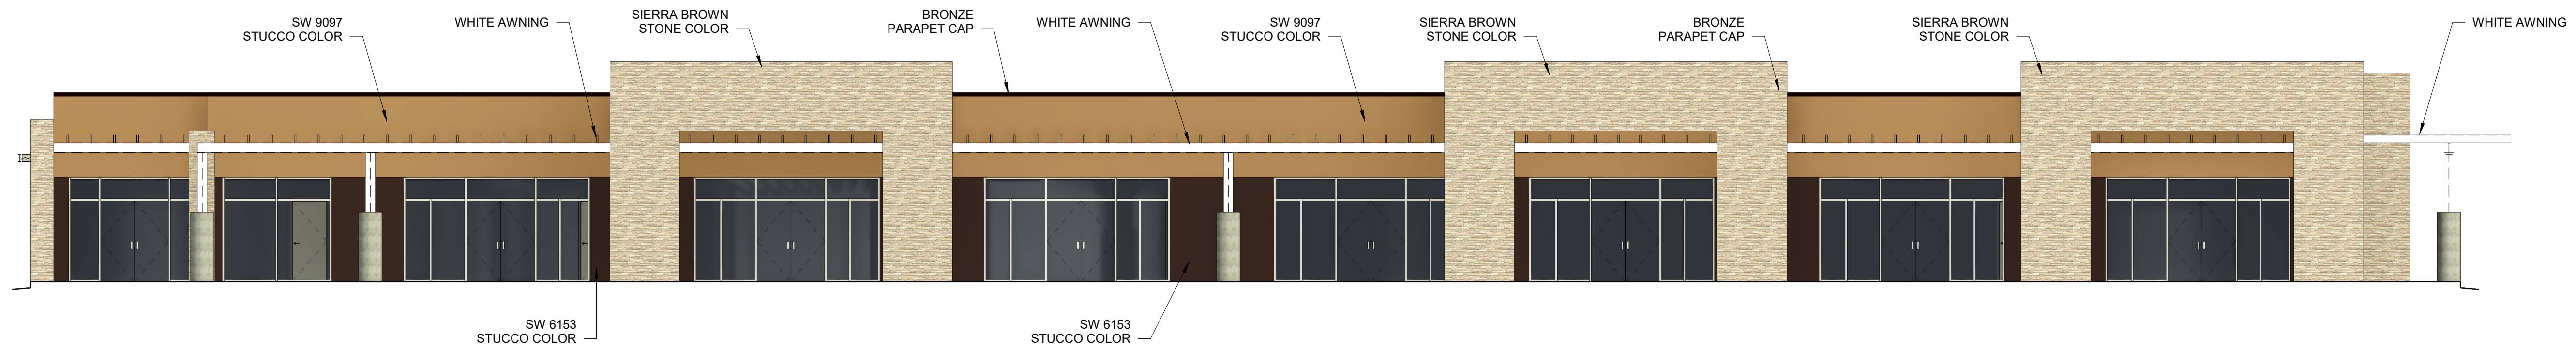


EAST BUILDING NORTH COLOR ELEVATION

1/8" = 1'-0"

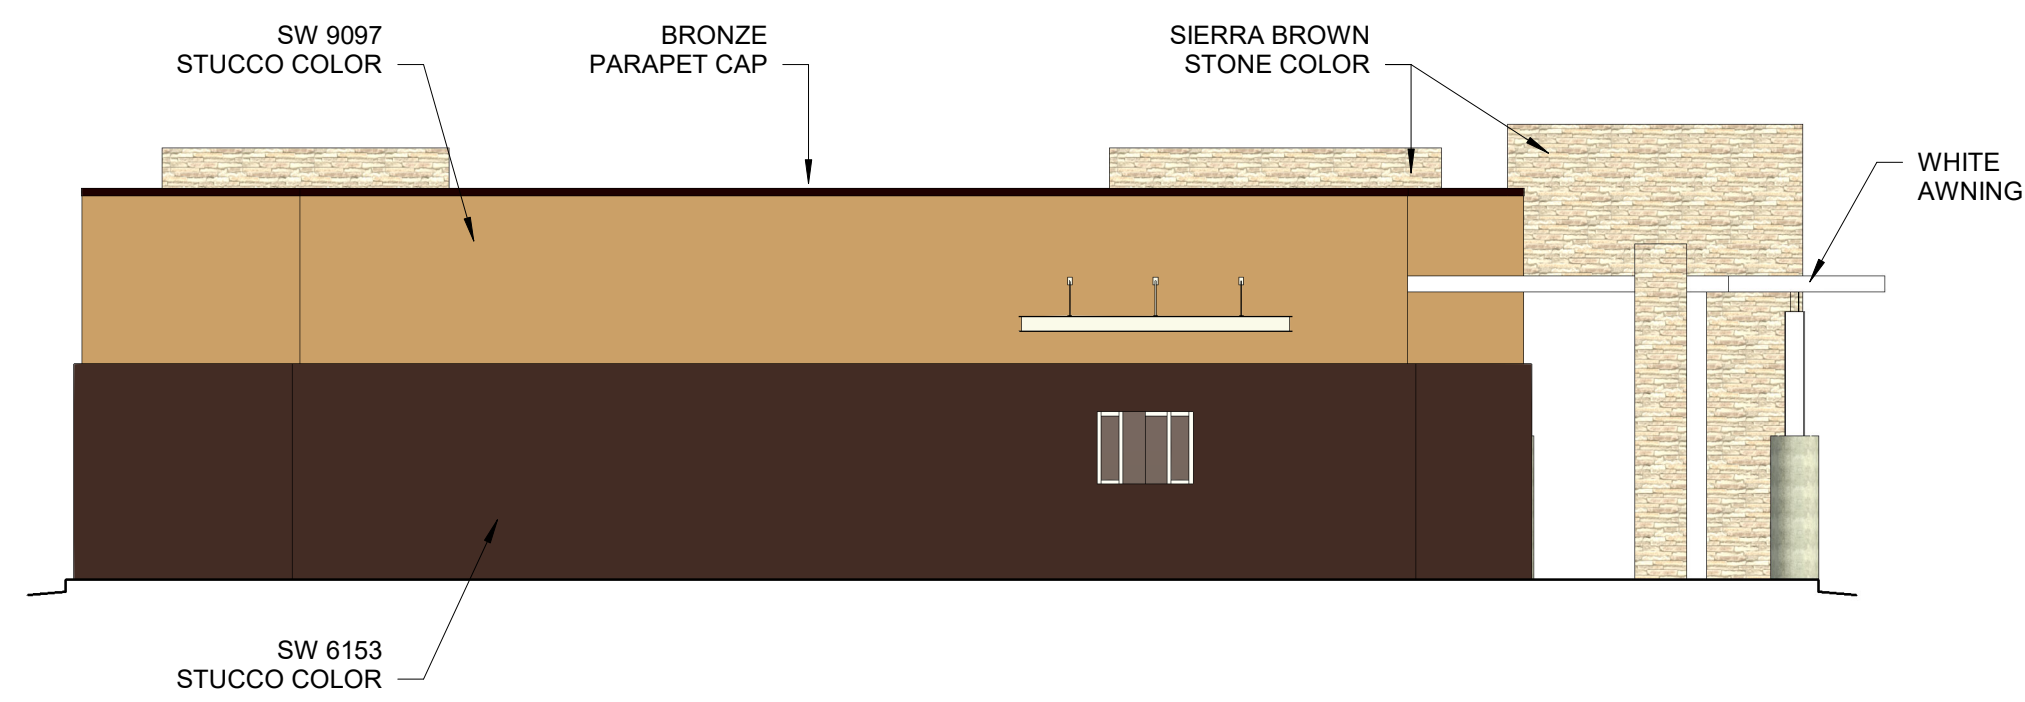


EAST BUILDING WEST COLOR ELEVATION

1/8" = 1'-0"

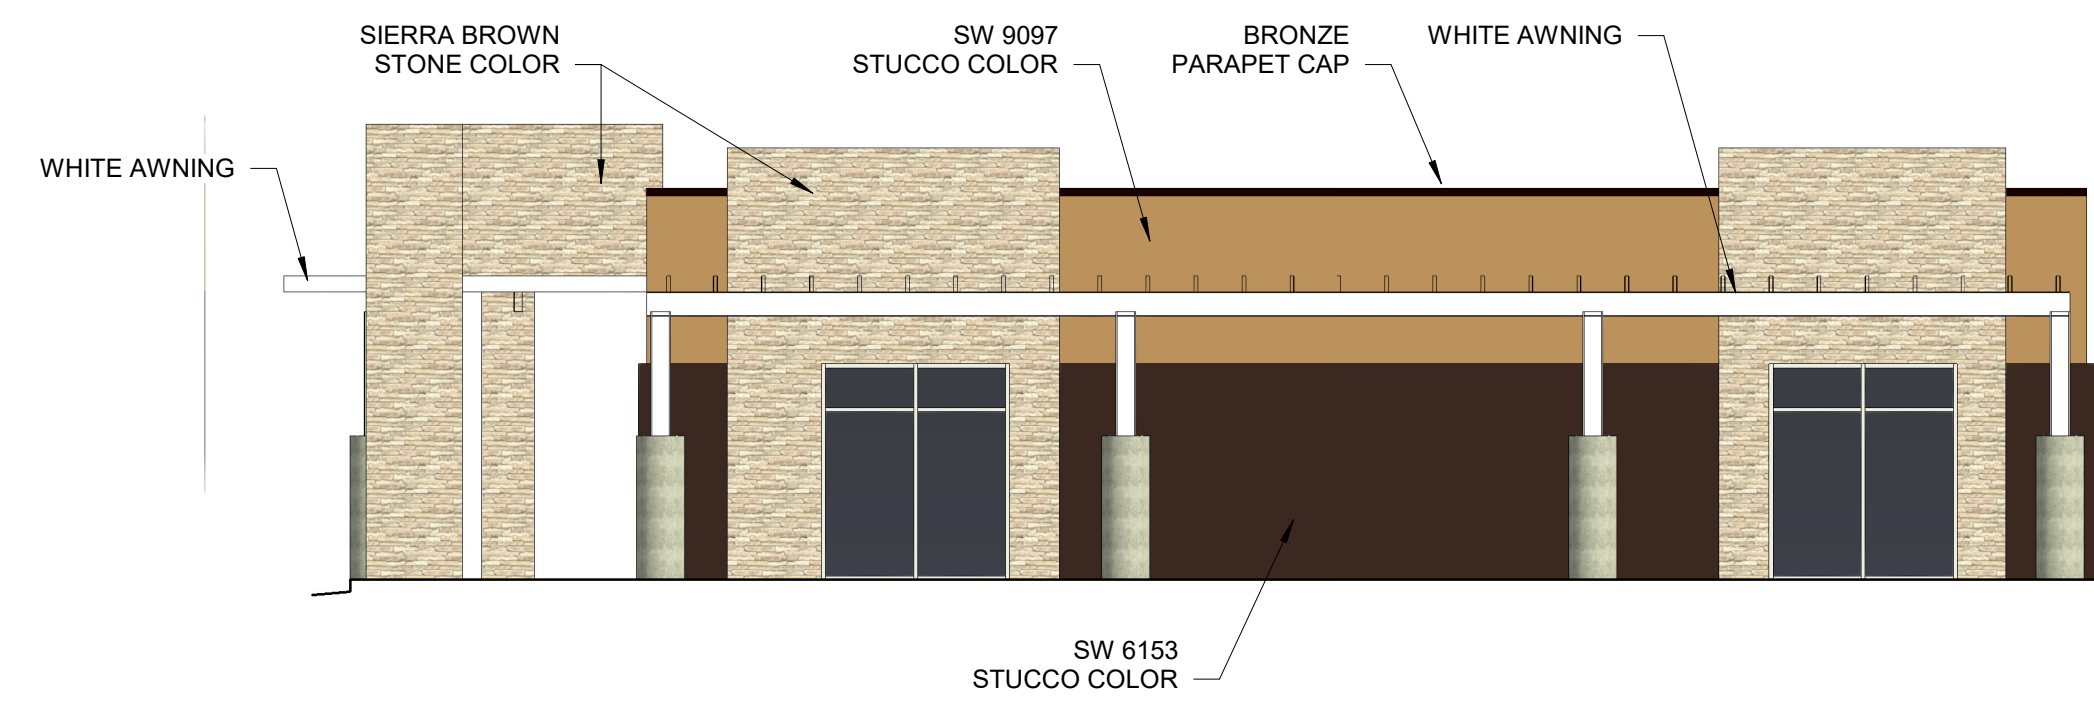

EAST BUILDING EAST COLOR ELEVATION

1/8" = 1'-0"

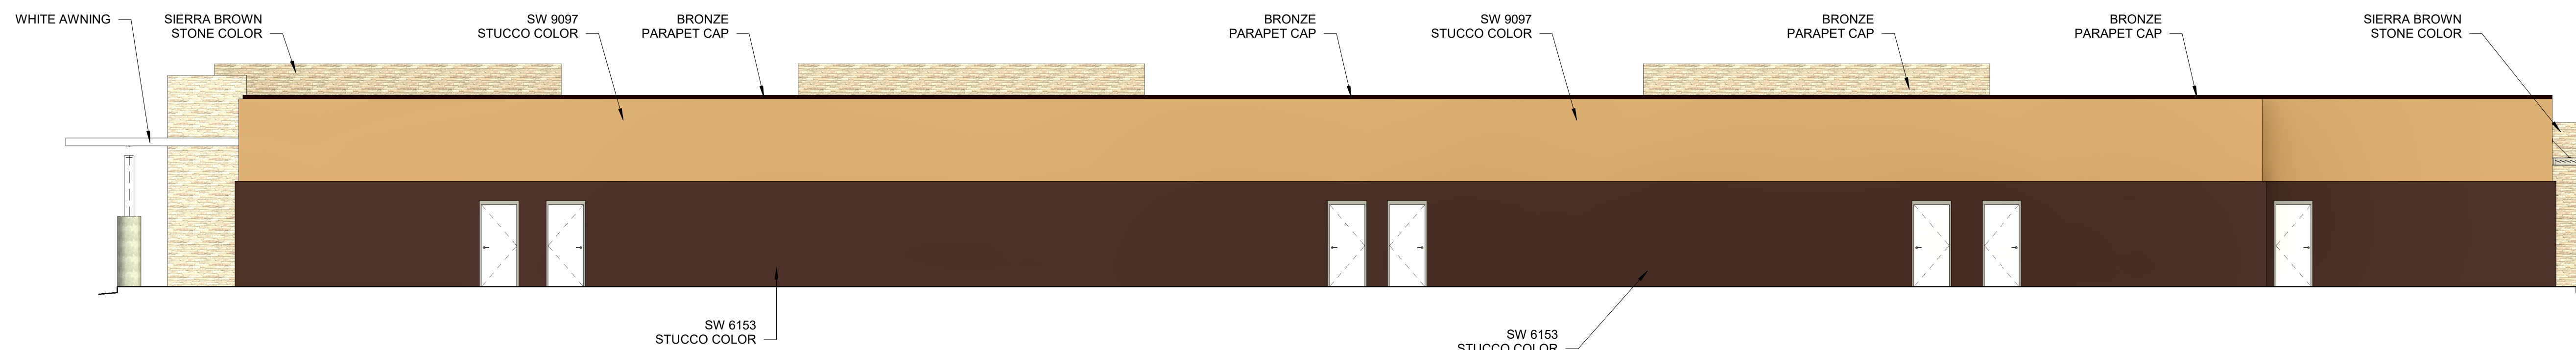

EAST BUILDING SOUTH COLOR ELEVATION





1/8" = 1'-0"

SCOTT C. ANDERSON
 & associates architects
 7604 rio penasco way
 albany, new mexico 87120
 scott@scottcanderson.com
 505.401.7575

UNIVERSE VIEW


DRAWING TITLE
EAST BUILDING COLOR ELEVATIONS

SEAL SCOTT C. ANDERSON No. 4341 05/15/2024 REGISTERED ARCHITECT	DESIGNED Designer	PROJECT NO 23-019
	DRAWN Designer	SCALE 1/8" = 1'-0"
	CHECKED Checker	DRAWING NO
	REVIEWED Checker	A-204
DATE 05/15/2024		

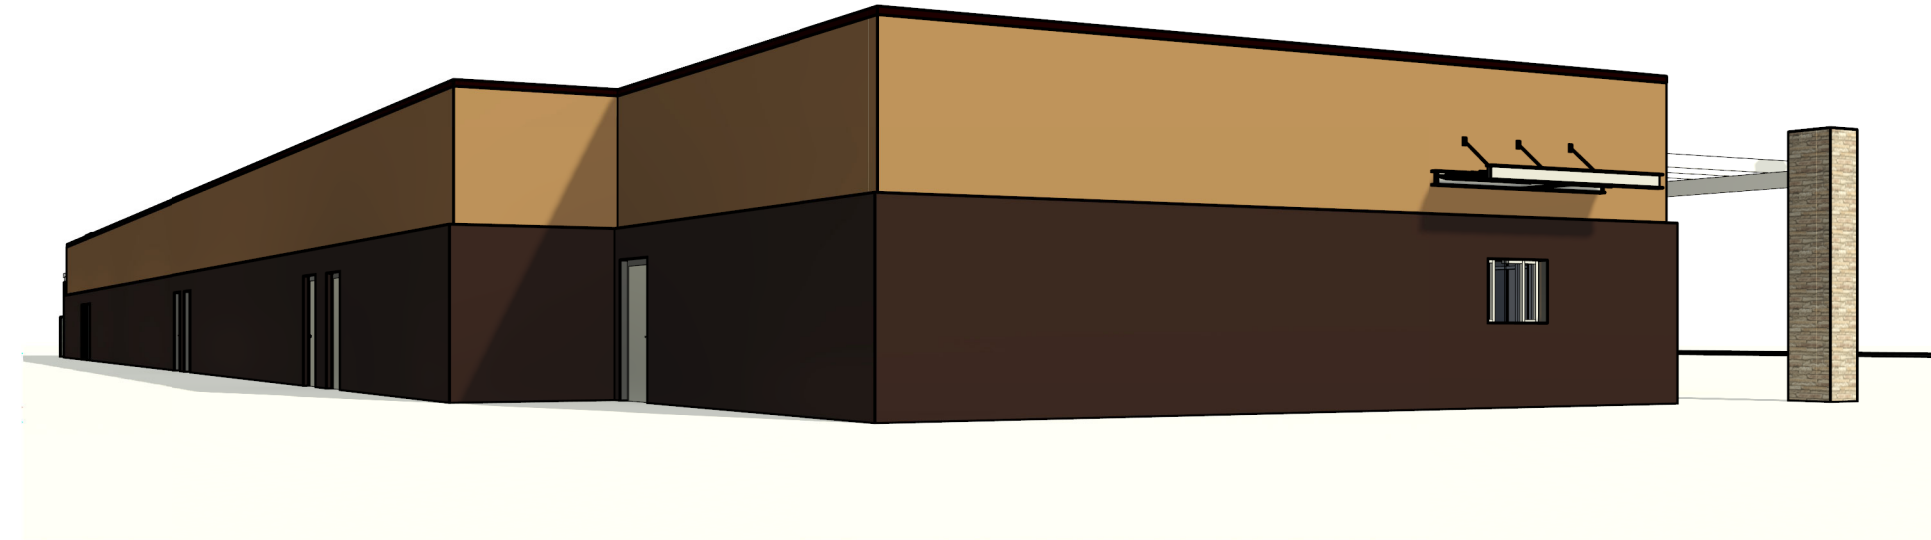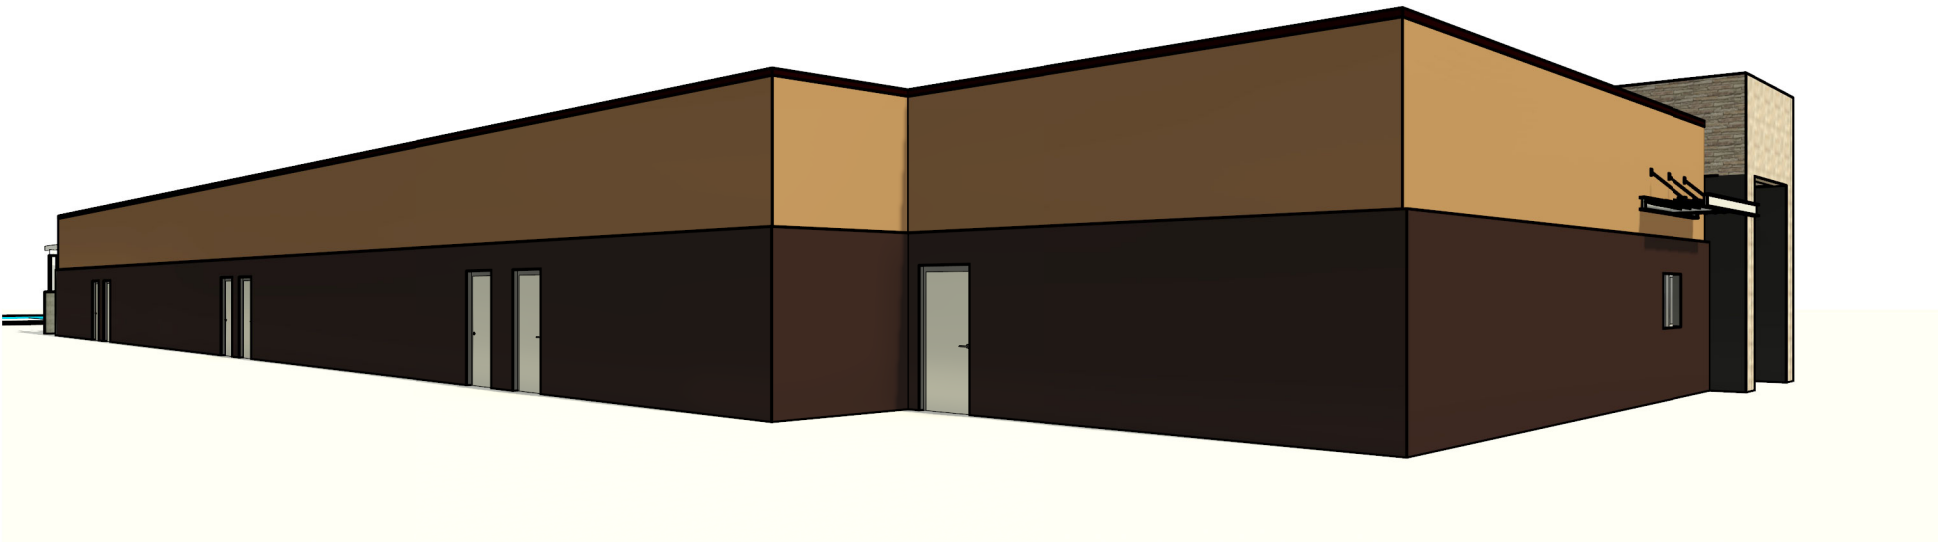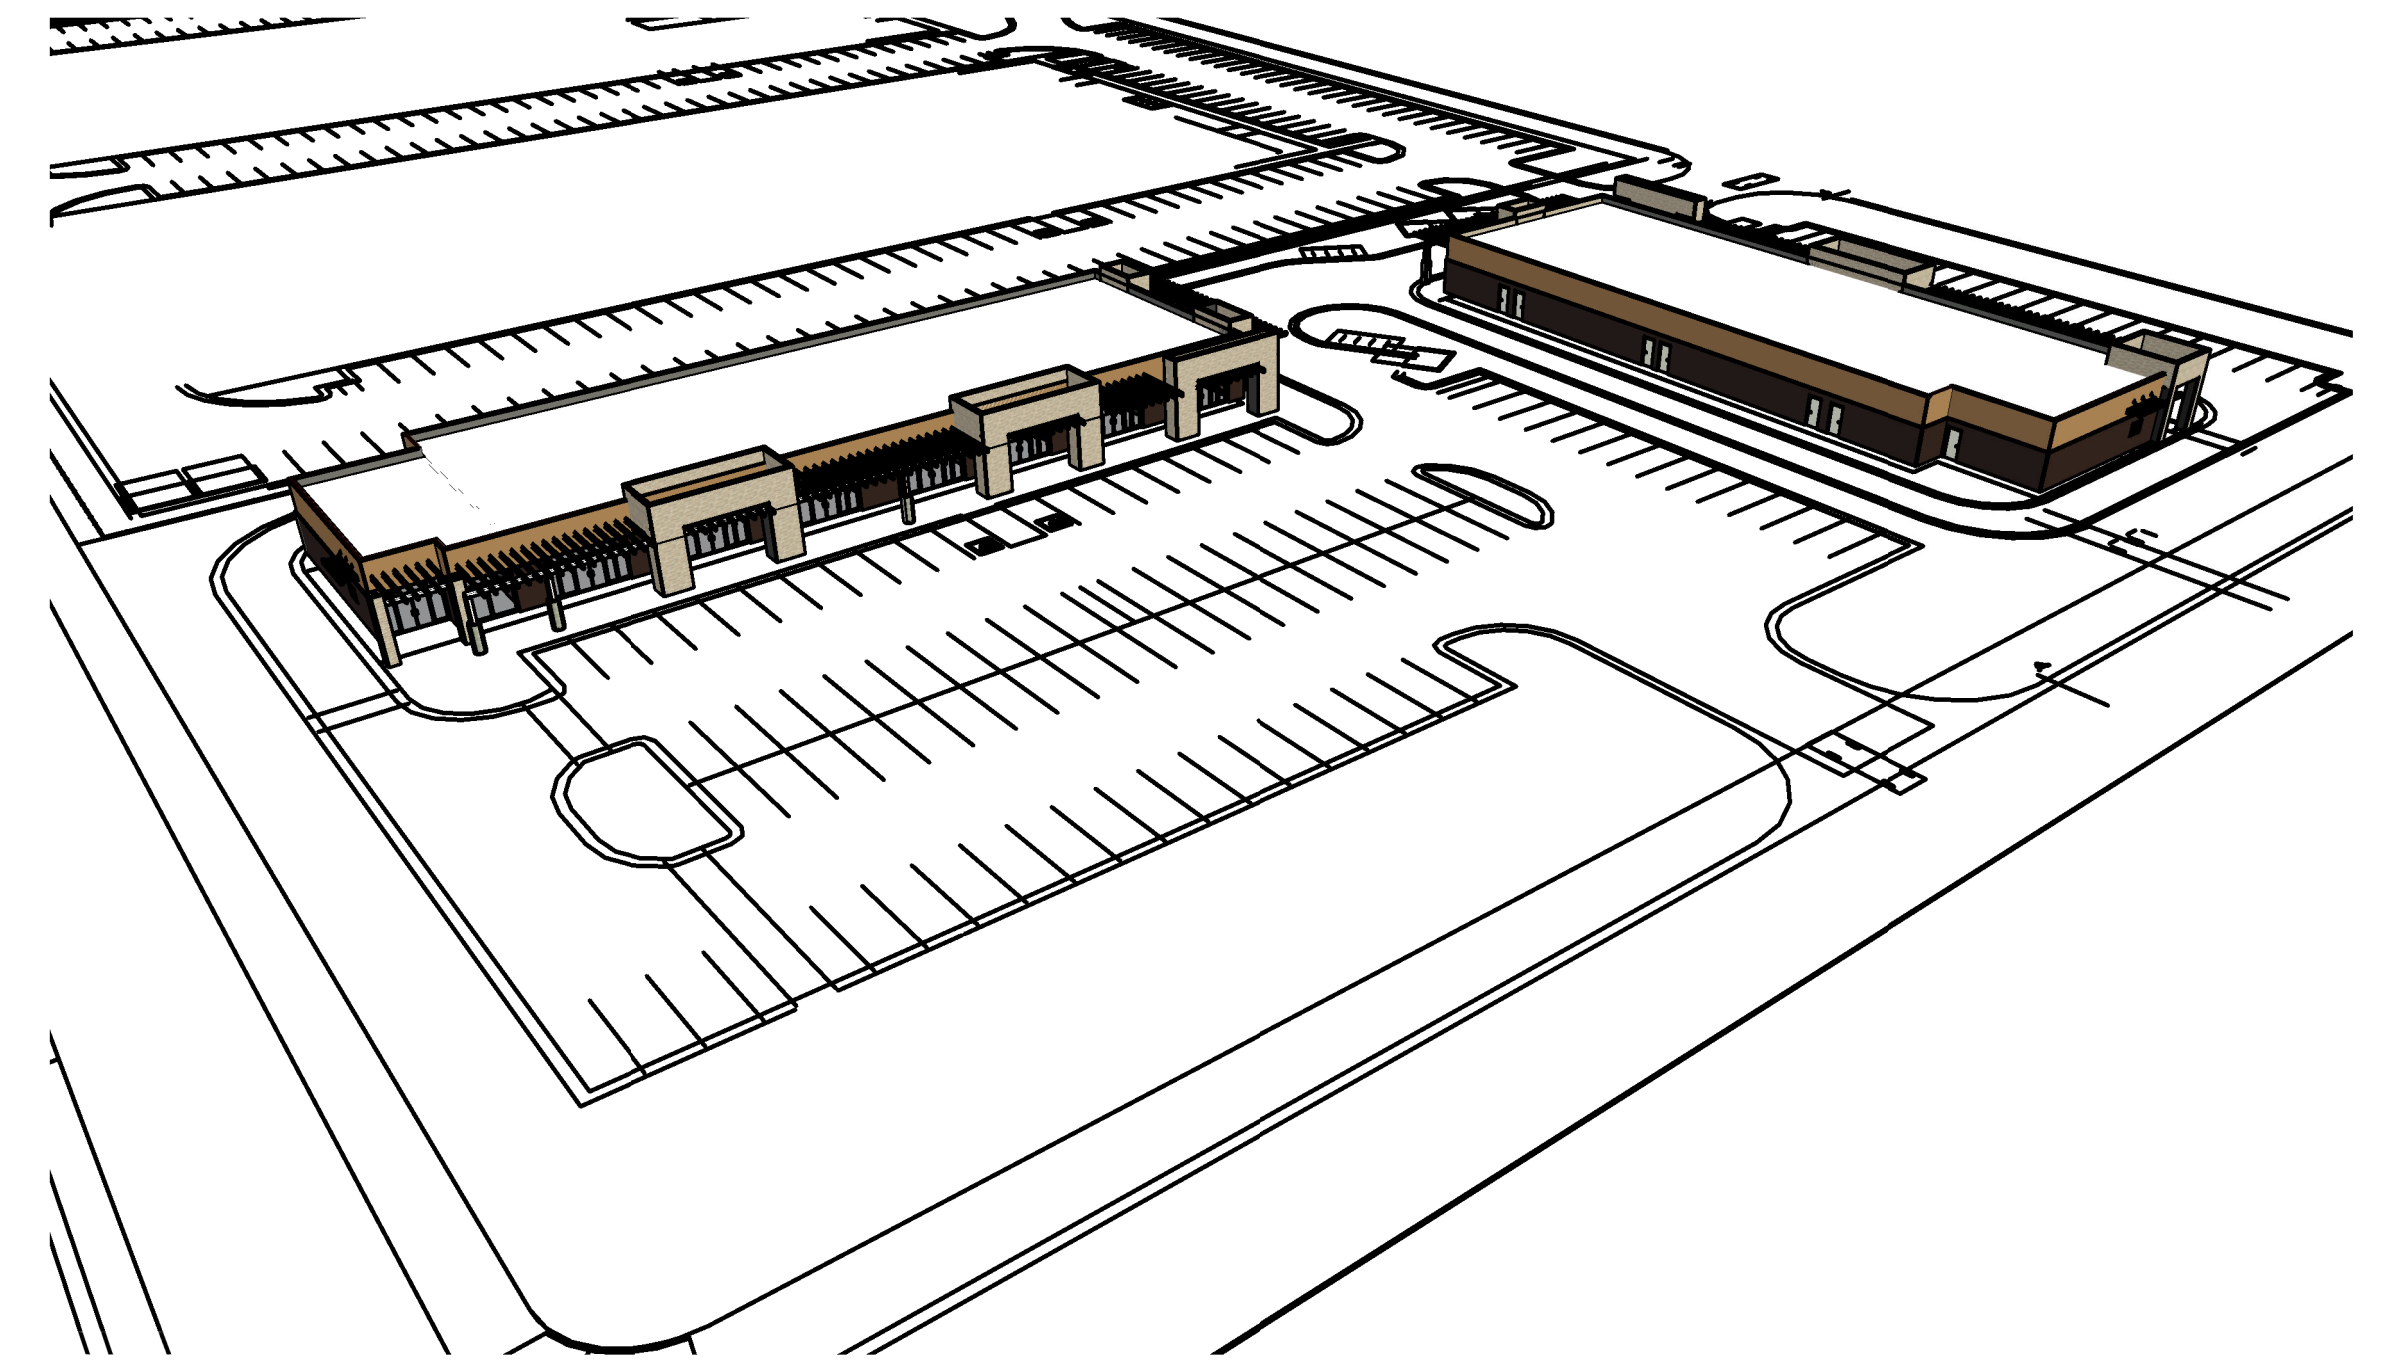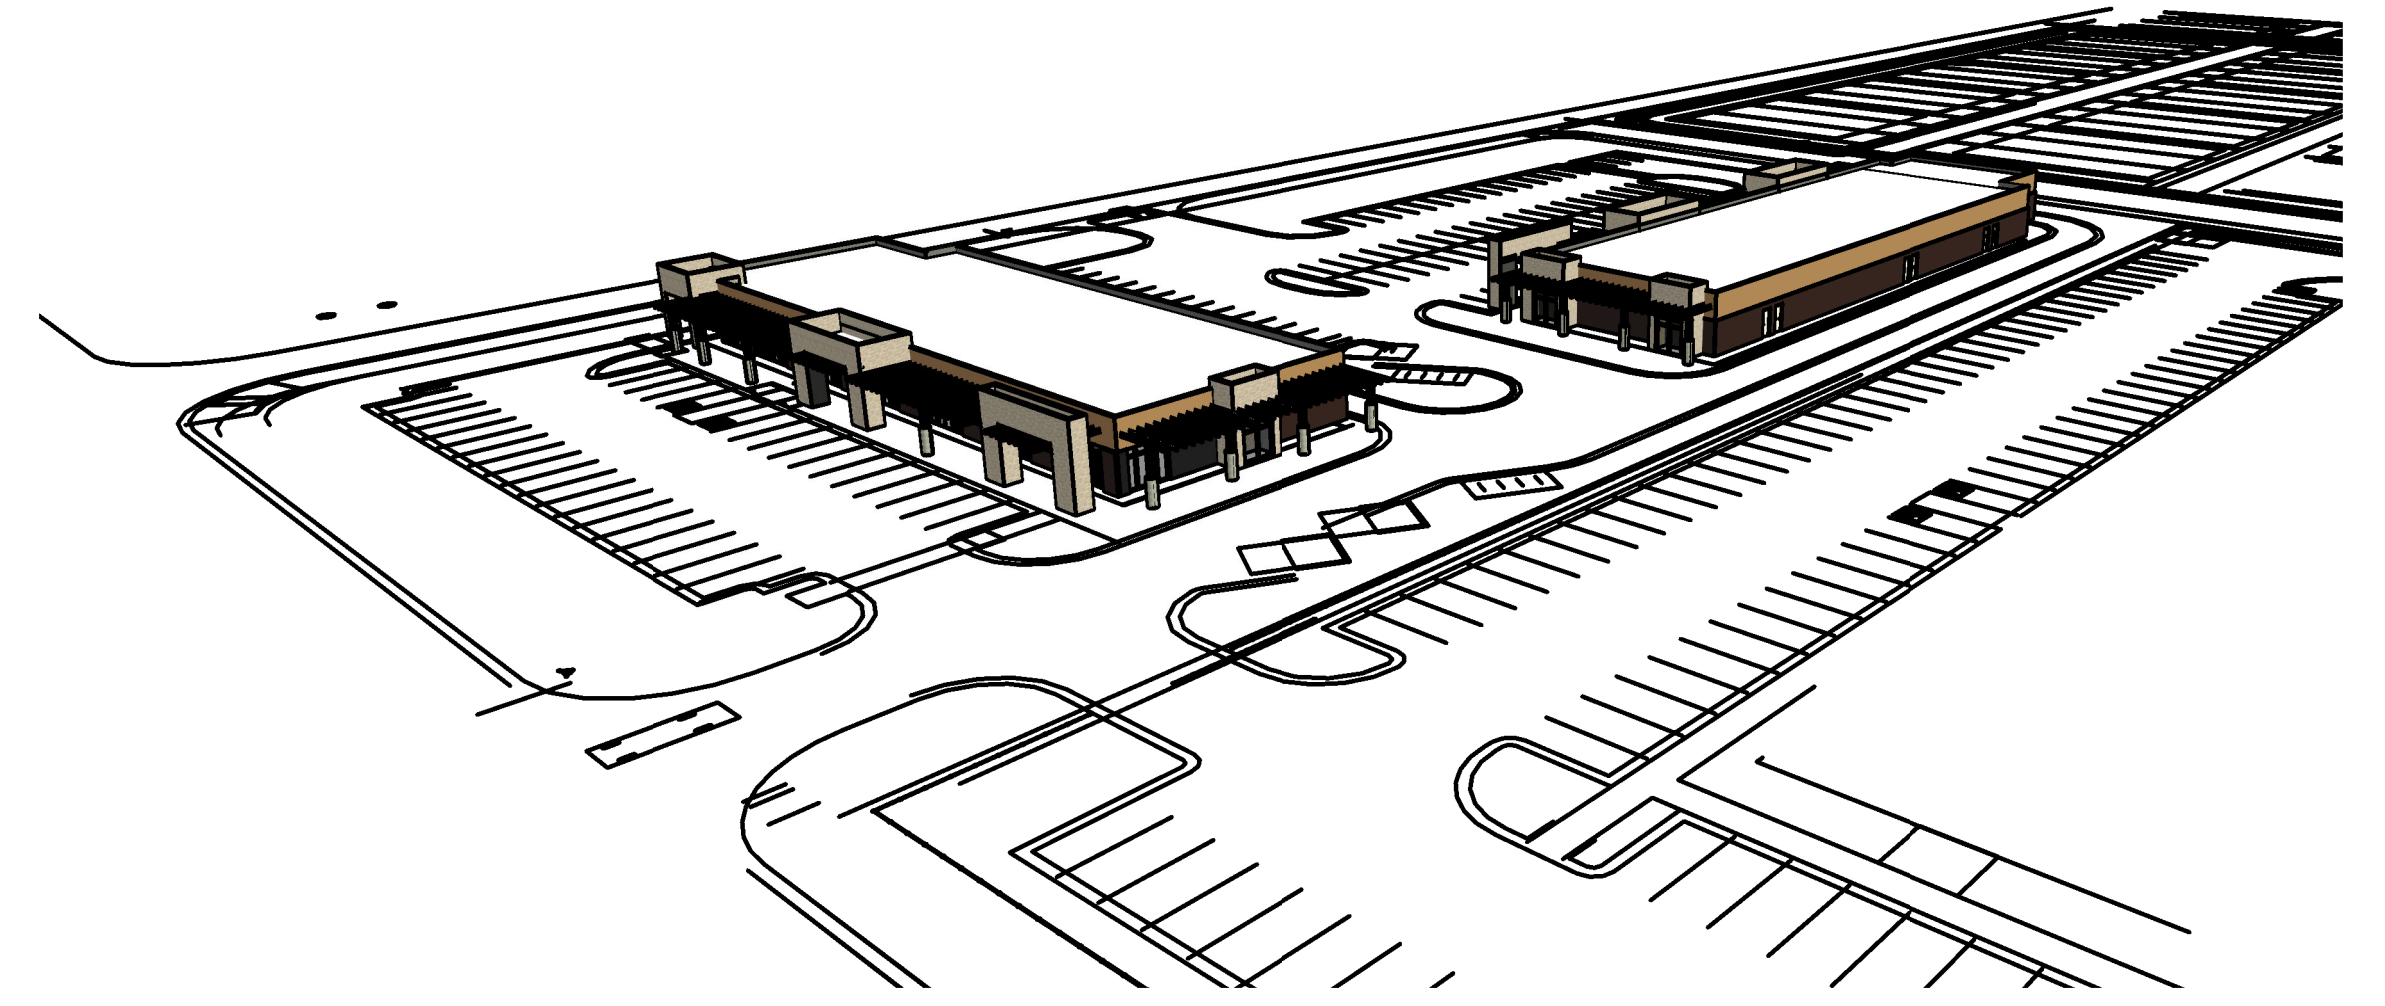

WEST BUILDING

EAST BUILDING

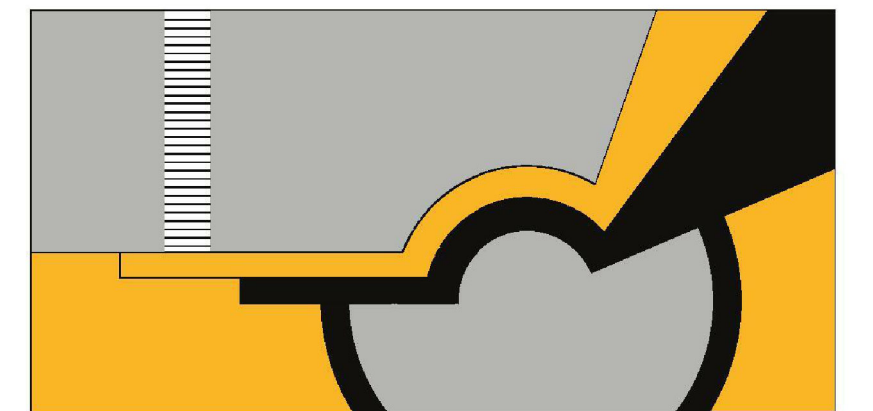

SCOTT C. ANDERSON
& associates architects
7604 rio penasco nw albuquerque, nm 87120
andersonscottc@comcast.net
505.401.7575