

COPYRIGHT

This drawing is the property of the above referenced Professional and is not to be used for any purpose other than the specific project and site named herein, and cannot be reproduced in any manner without the express written permission from the professional.

PROFESSIONAL

REVISION

Δ	ISSUE	DATE

PROFESSIONAL IN CHARGE

AM

PROJECT MANAGER

CD

QUALITY CONTROL

AM

DRAWN BY

CD

PROJECT NAME

CIRCLE K STORES, INC.

SWC 98th ST & SAGE RD.
 ALBUQUERQUE, NM 87121

PROTOCOL # R0 03/07/25




CIRCLE K STORES, INC.

PROJECT NUMBER:


230-603

5200 V2.0 COLOR ELEVATIONS

A2.01

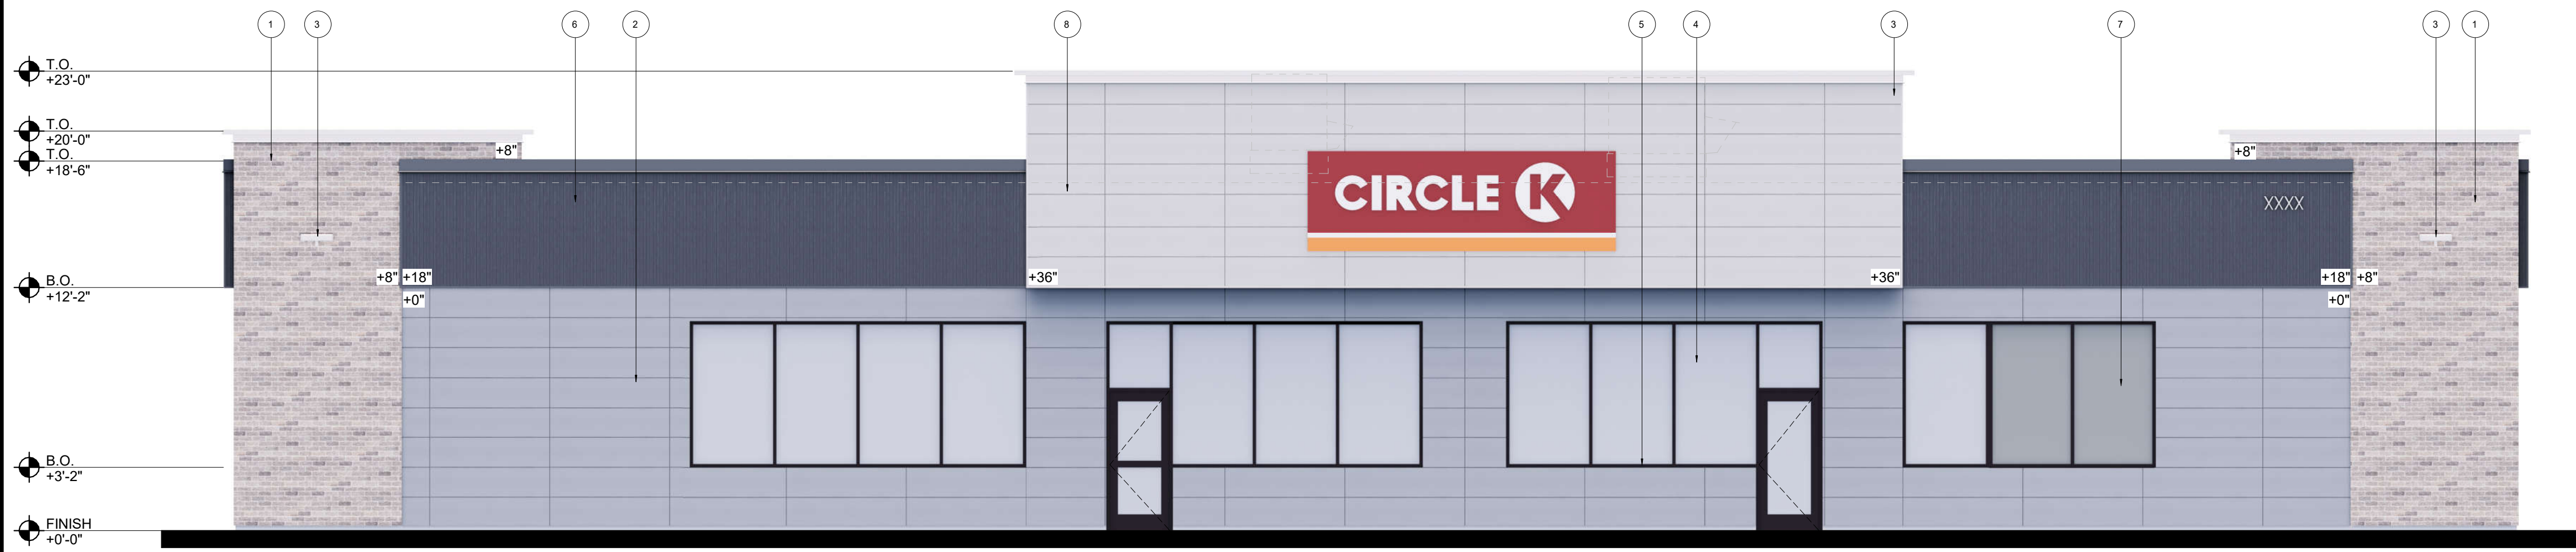


FRONT ELEVATION (EAST) | 1
 12" = 1'-0"

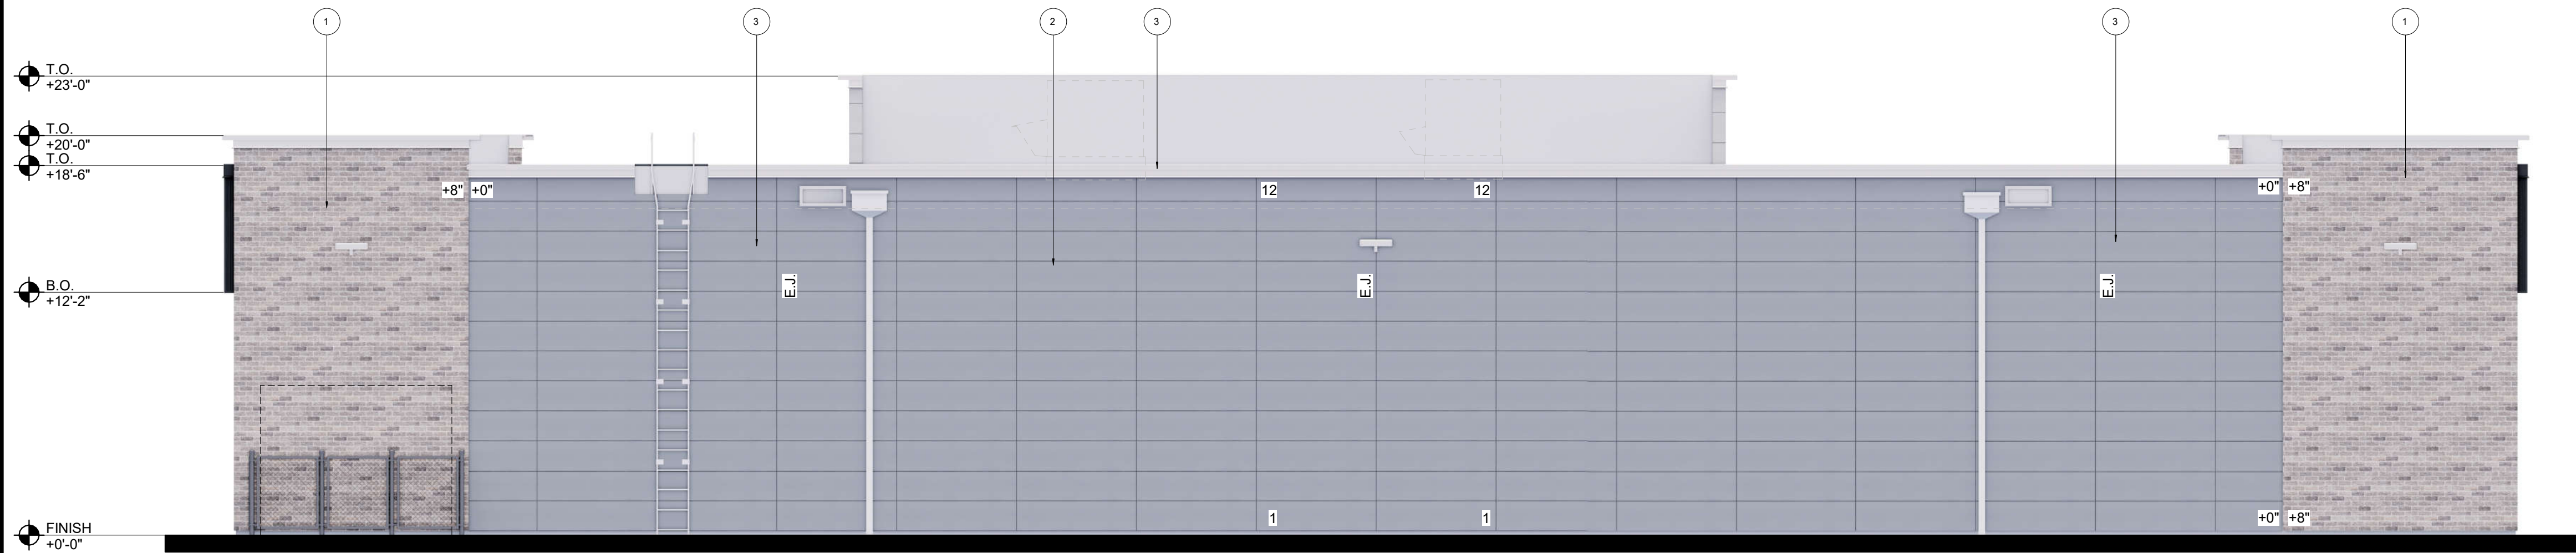

REAR ELEVATION (WEST) | 2
 12" = 1'-0"

- MATERIAL LEGEND | N.T.S.**
- 9. METAL COPING, CORNICE AND GUTTER
SHERMAN WILLIAMS T01 "WEB GRAY"
 - 8. NICHHA TUFFBLOCK
SHERMAN WILLIAMS 930 "SOFT OF HEAT"
 - 7. SPANDREL GLASS
 - 6. NICHHA RIBBED
SHERMAN WILLIAMS T01 "WEB GRAY"
 - 5. ANODIZED WINDOW AND DOOR FRAMING
COLOR: DAWN BRONZE
 - 4. 1" INSULATED CLEAR GLASS
 - 3. METAL COPING, CORNICE AND GUTTER
SHERMAN WILLIAMS T01 "WEB GRAY"
 - 2. NICHHA
SHERMAN WILLIAMS 930 "MORNING FOG"
 - 1. NICHHA CANYONBRICK
"SMALL BROWN"

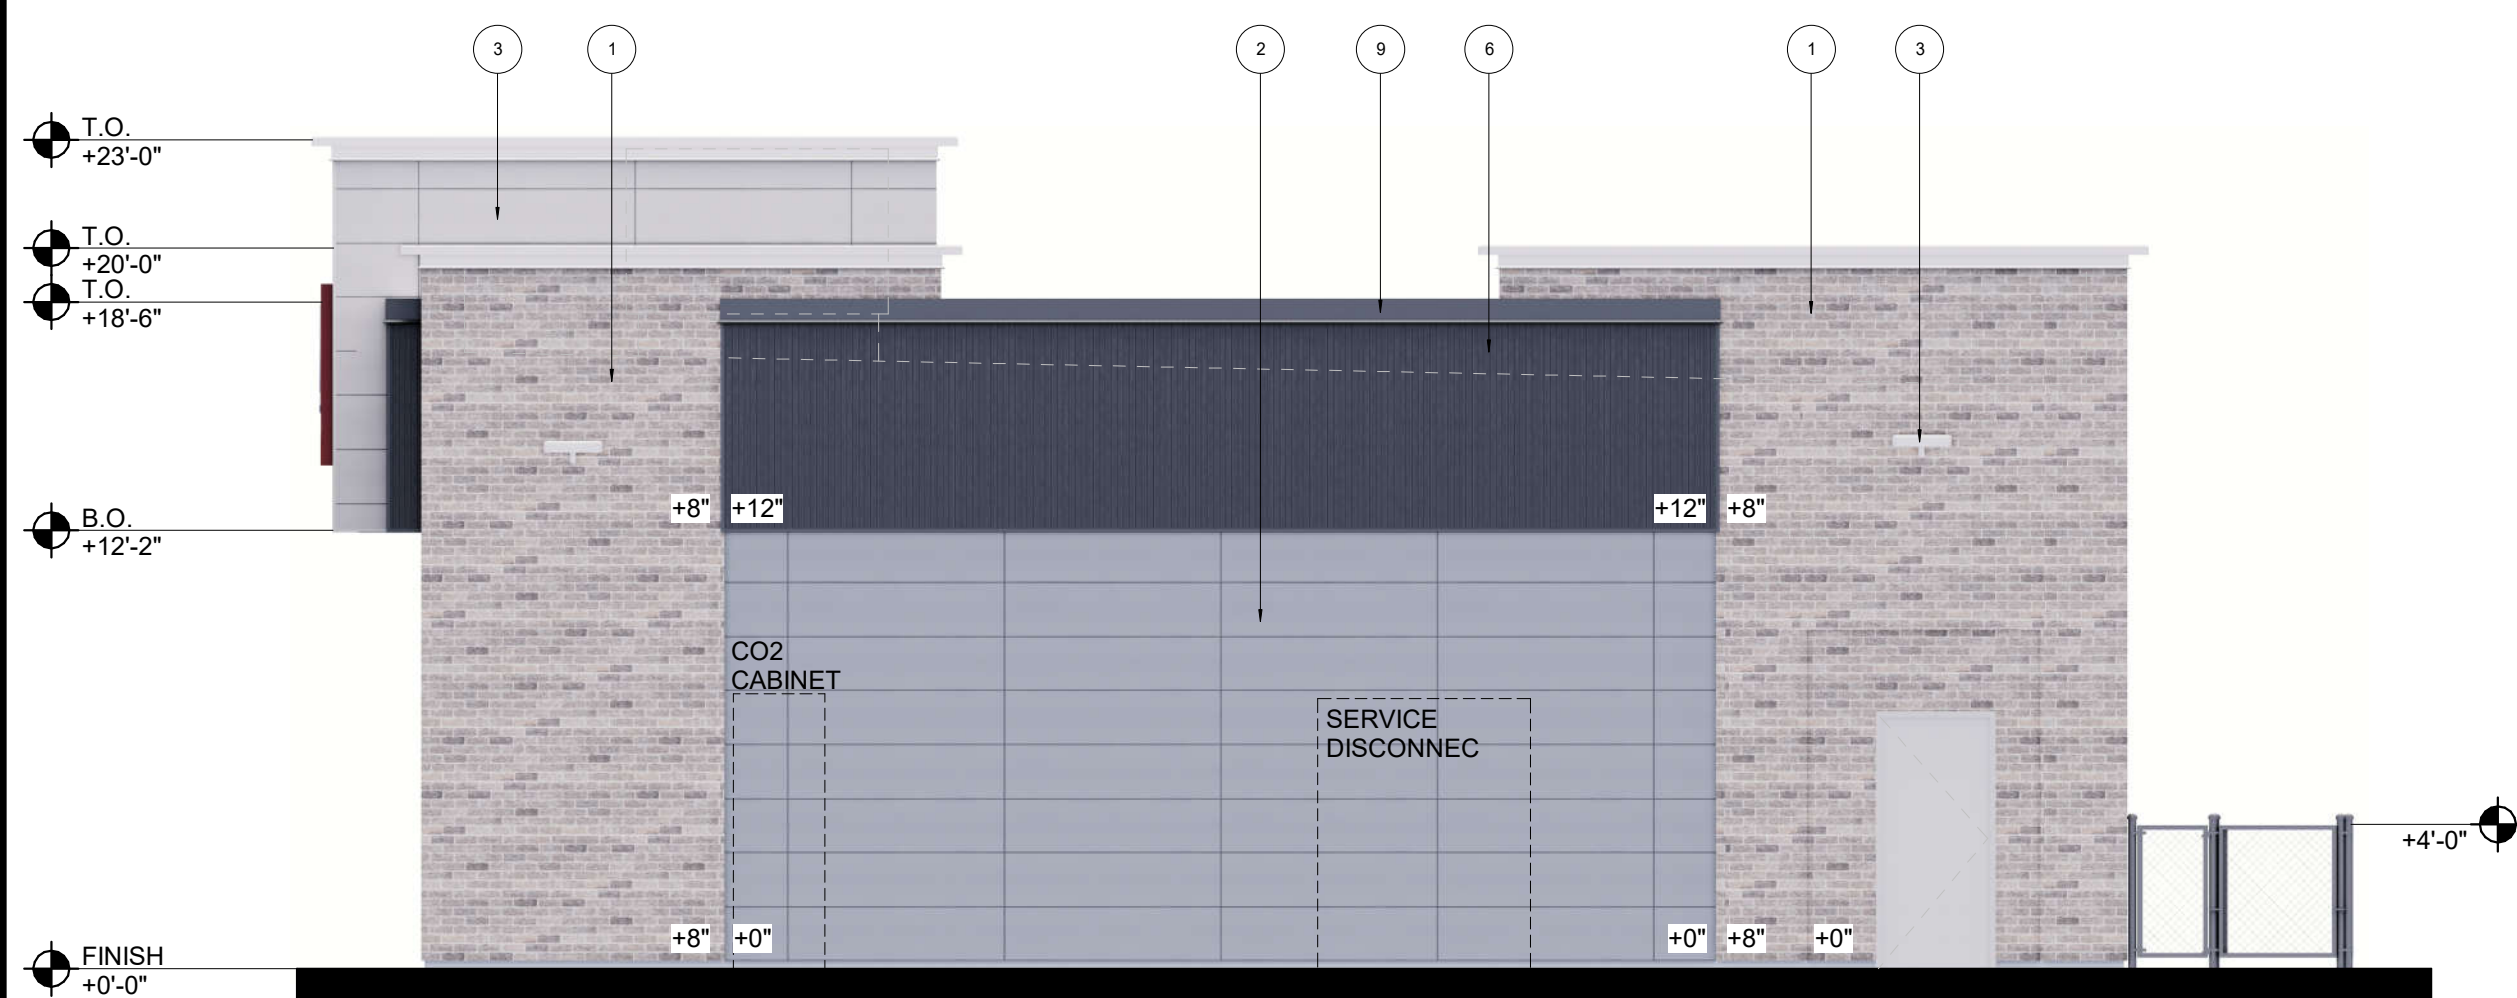

SIDE ELEVATION (NORTH) | 3
 12" = 1'-0"



SIDE ELEVATION (SOUTH) | 4
 12" = 1'-0"