


-ARCHITECT AND DECOR VENDOR TO COORDINATE LOCATION OF THE MAIN DECOR WALL ELEMENTS OF CURRENT APPROVED IMAGE. (IF REQUIRED TO INFILL WINDOWS TO ACCOMMODATE DECOR WALL ELEMENTS, CONSIDER ORIENTATION OF THE BUILDING.)


- GARDEN GRILL; ART COLLAGE WALL
- PRIME: WHOPPER WALL AND HOTW SIGN
- ALL FACADE WALLS MUST BE THE SAME HEIGHT
- INSTALL LIGHTBAND THROUGHOUT THE BUILDING
- INSTALL RACING STRIPES IN DT AND REAR ELEVATIONS (SEE BKOT STANDARDS)
- INSTALL NICHIA WHERE VISIBLE AT ALL TOWERS
- GUTTERS AND LADDERS TO BE RELOCATED

RECOMMENDED PER BKOT:


- ALL ARCHONS TO BE 24'-0" TALL
- LIGHTBAND TO BE SET AT 22'-0" HEIGHT
- ALL CANOPIES SET AT 18" ABOVE WINDOWS
- ADD RACING STRIPES IN DT AND REAR ELEVATIONS (SEE BKOT STANDARDS)
- ALL FACADE WALLS MUST BE THE SAME HEIGHT

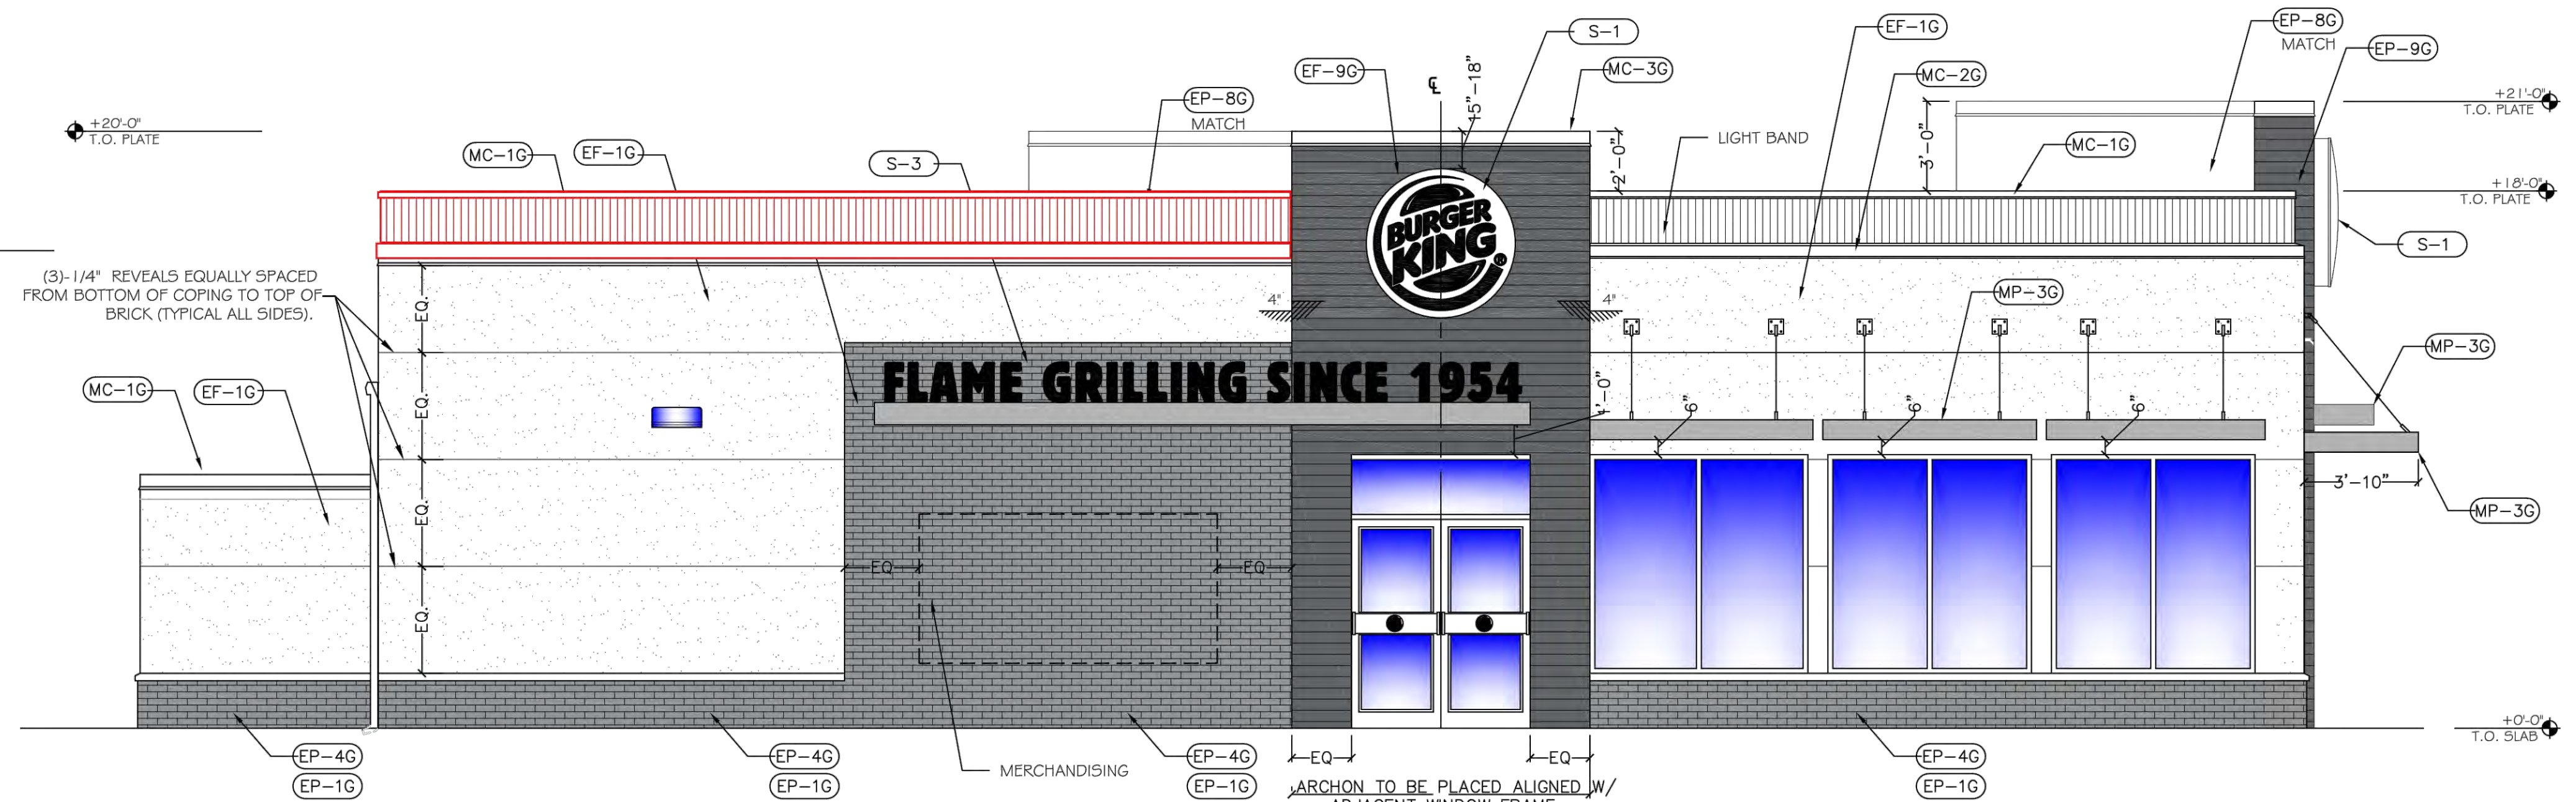


1 EAST ELEVATION
SCALE: 1/4" = 1'-0"

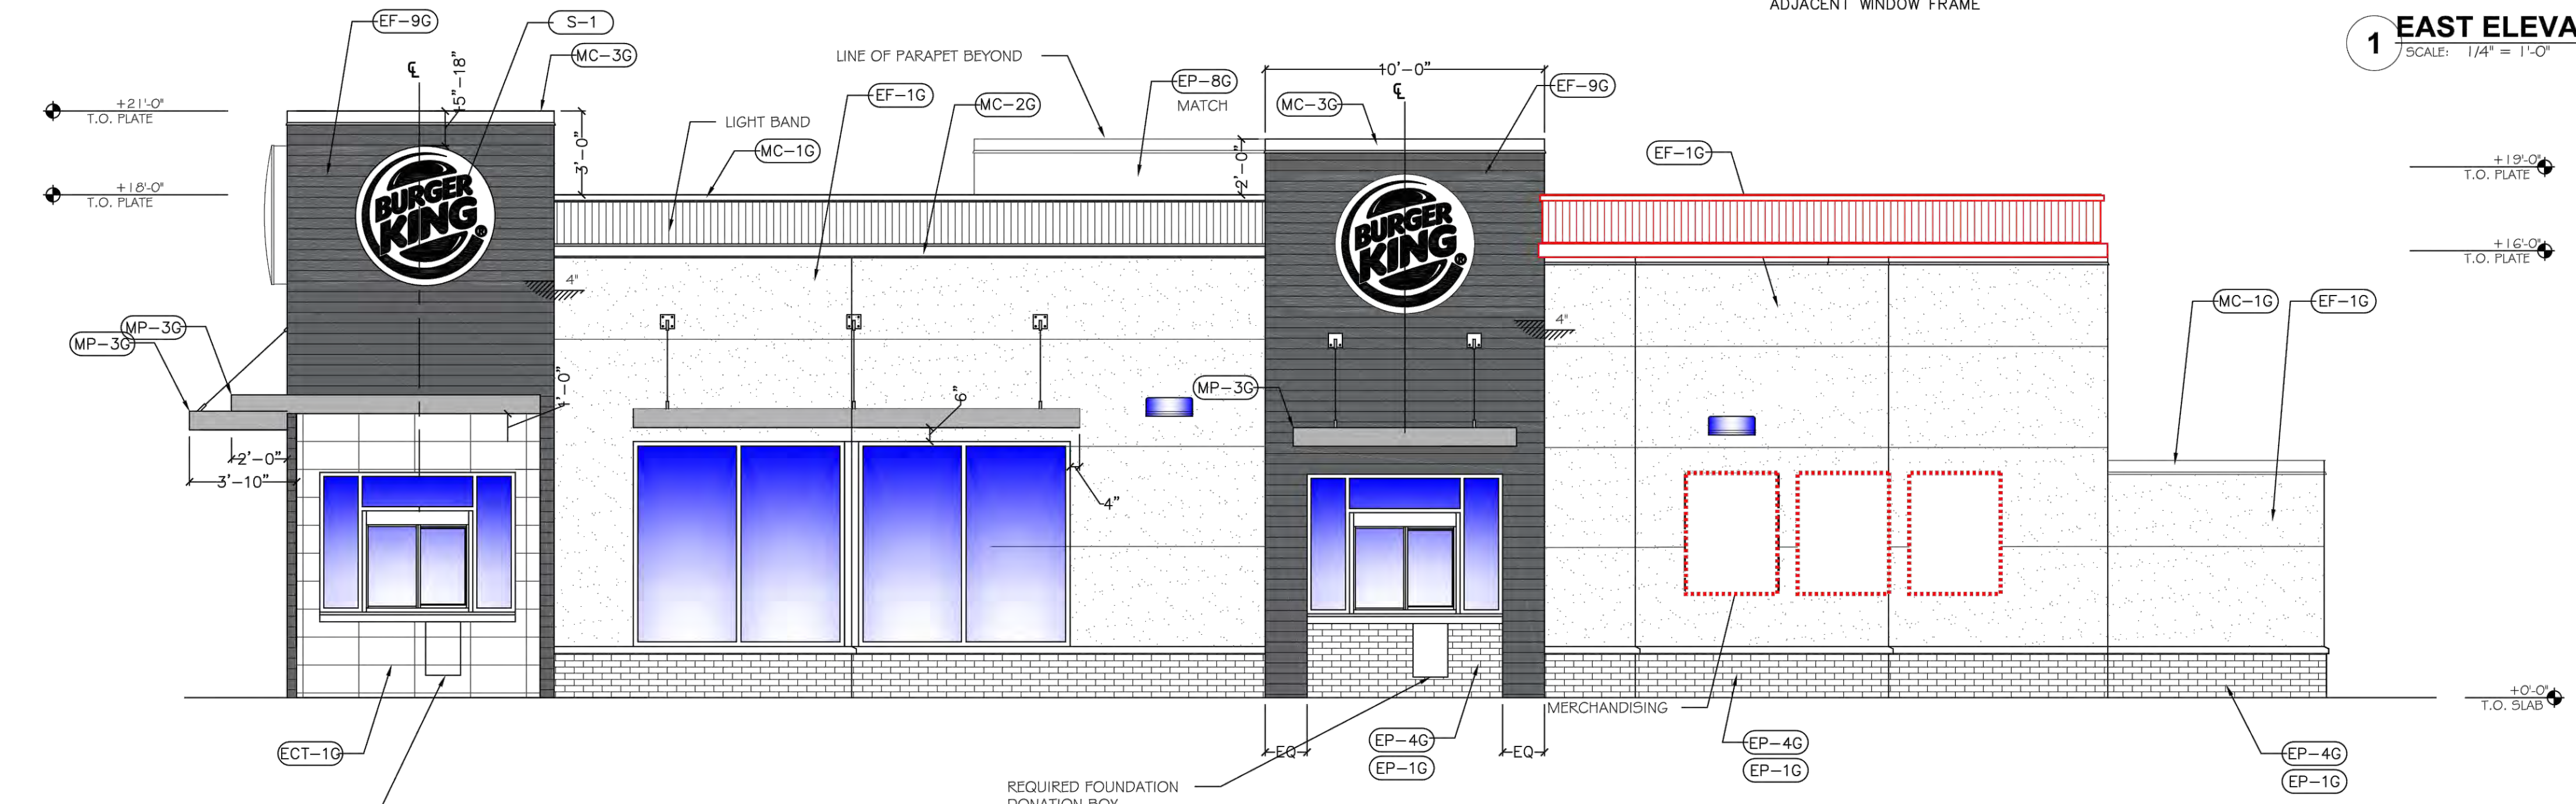

2 WEST ELEVATION
SCALE: 1/4" = 1'-0"

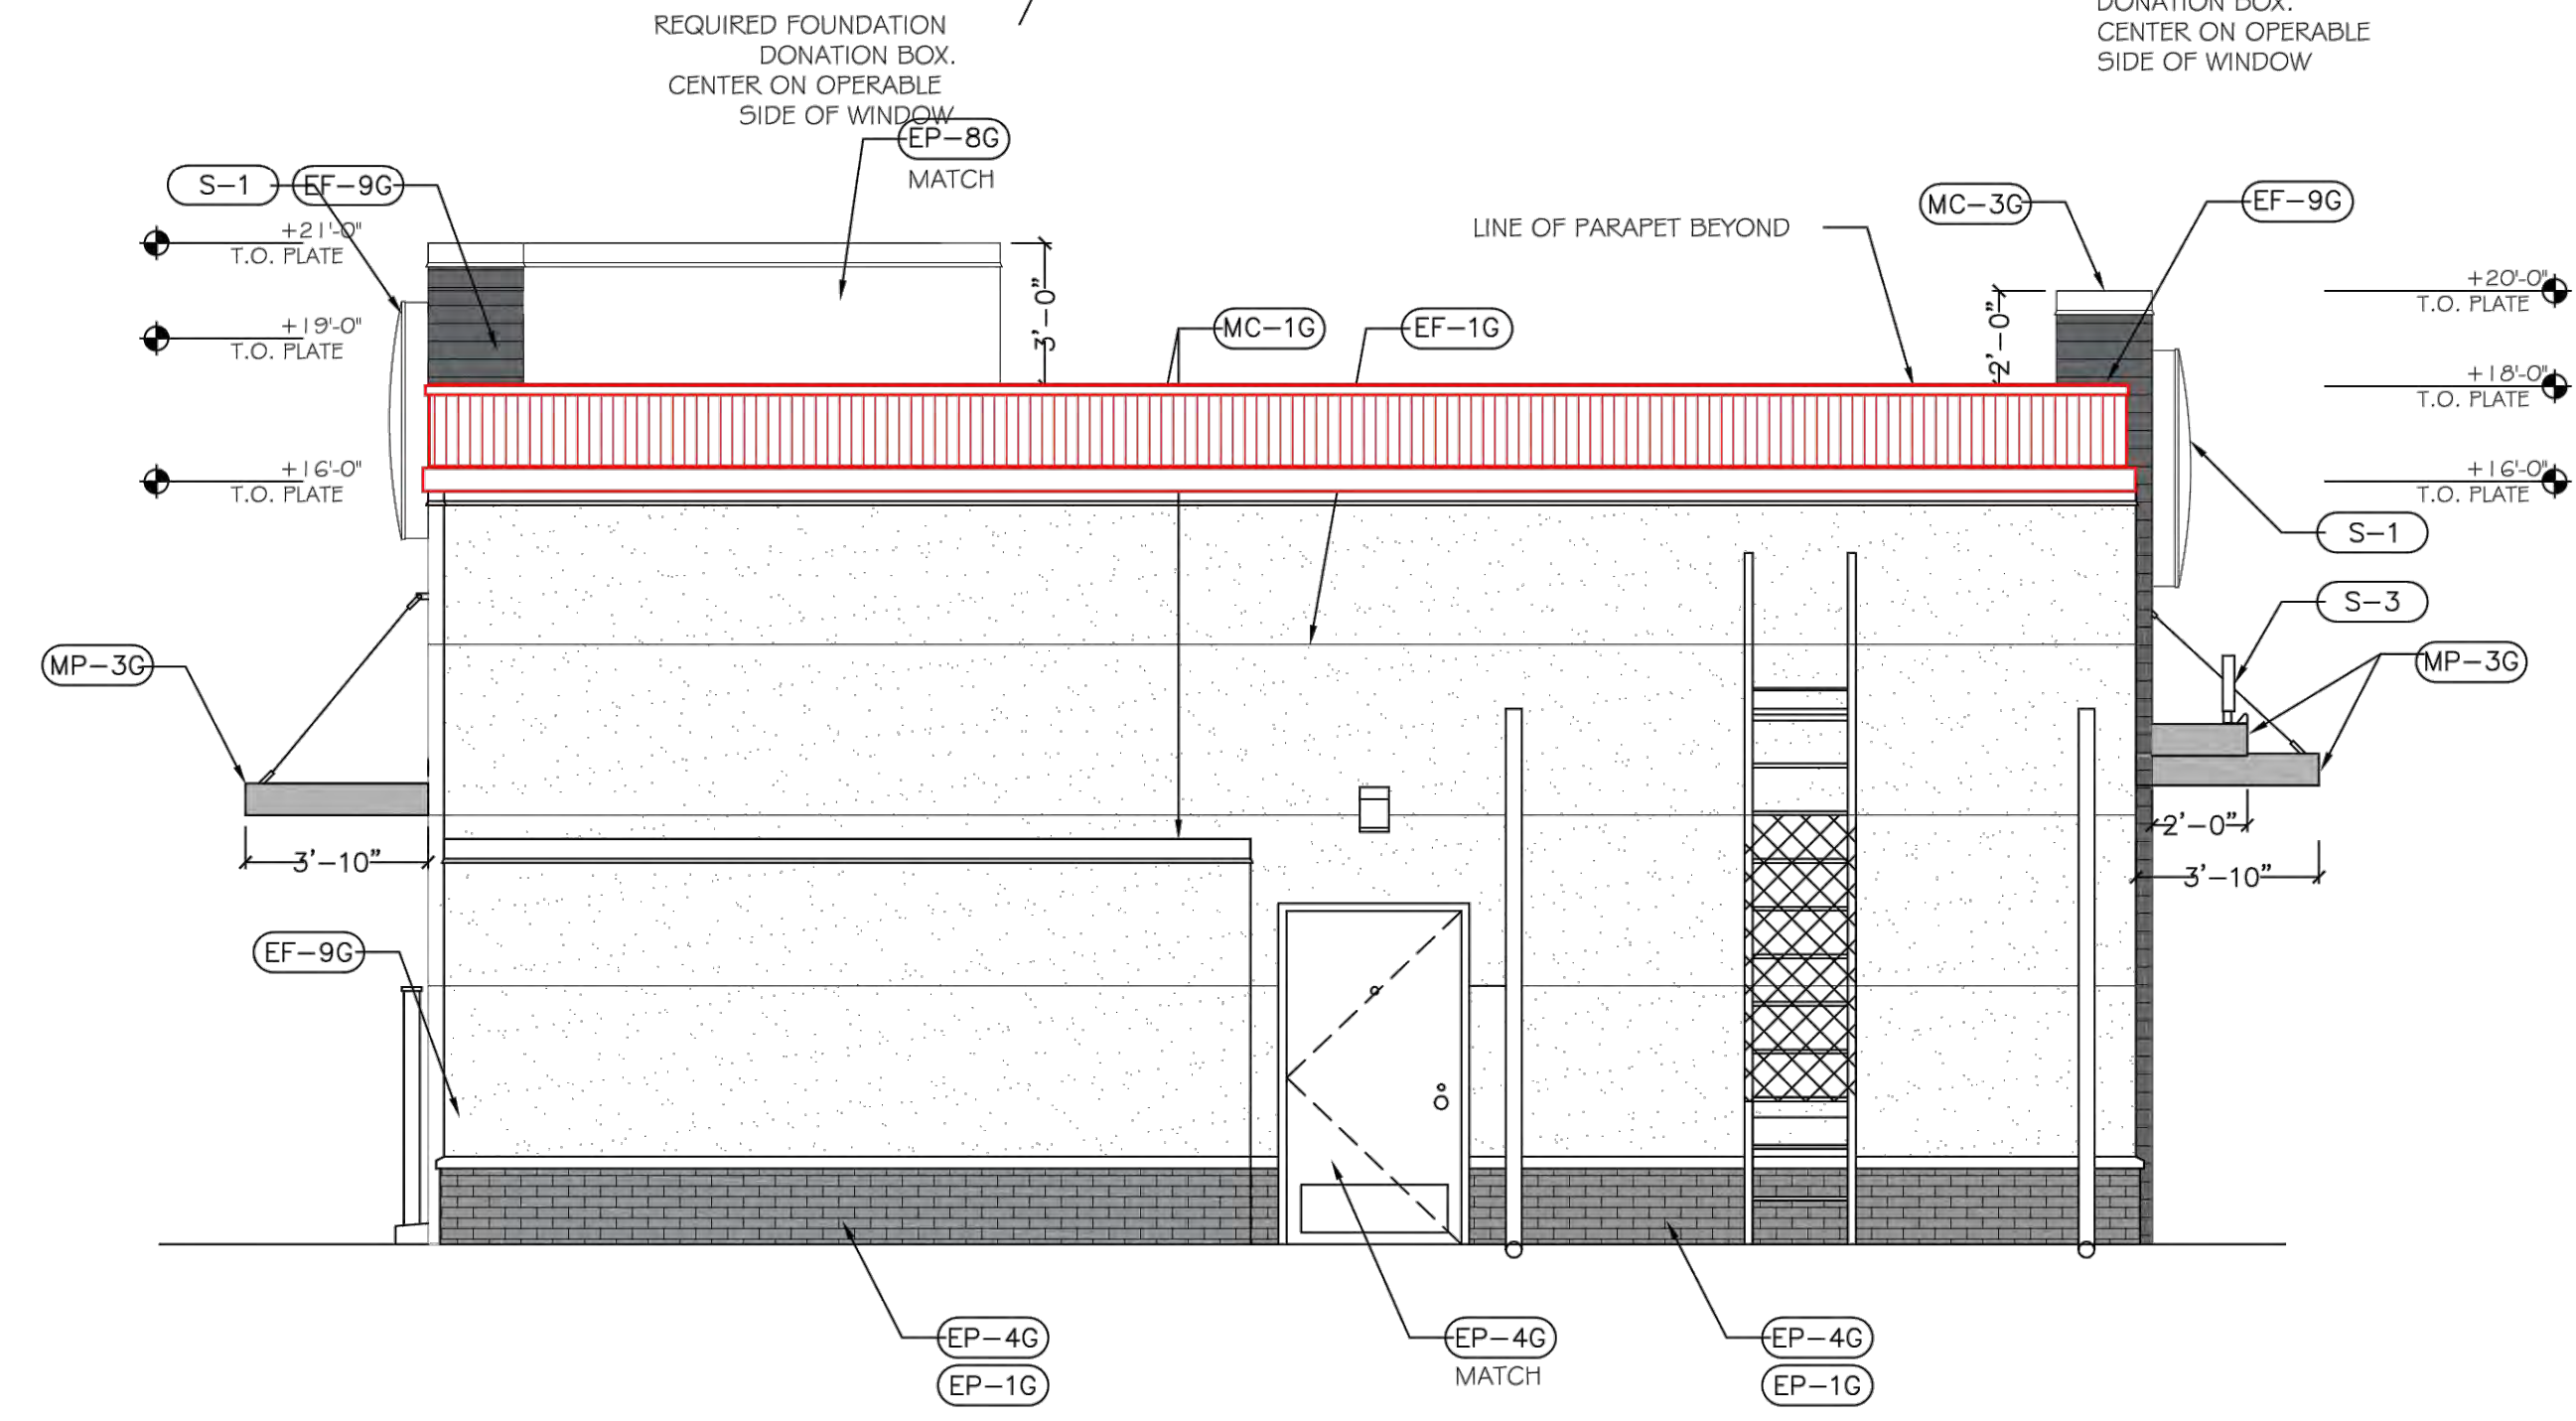

4 SOUTH ELEVATION
SCALE: 1/4" = 1'-0"

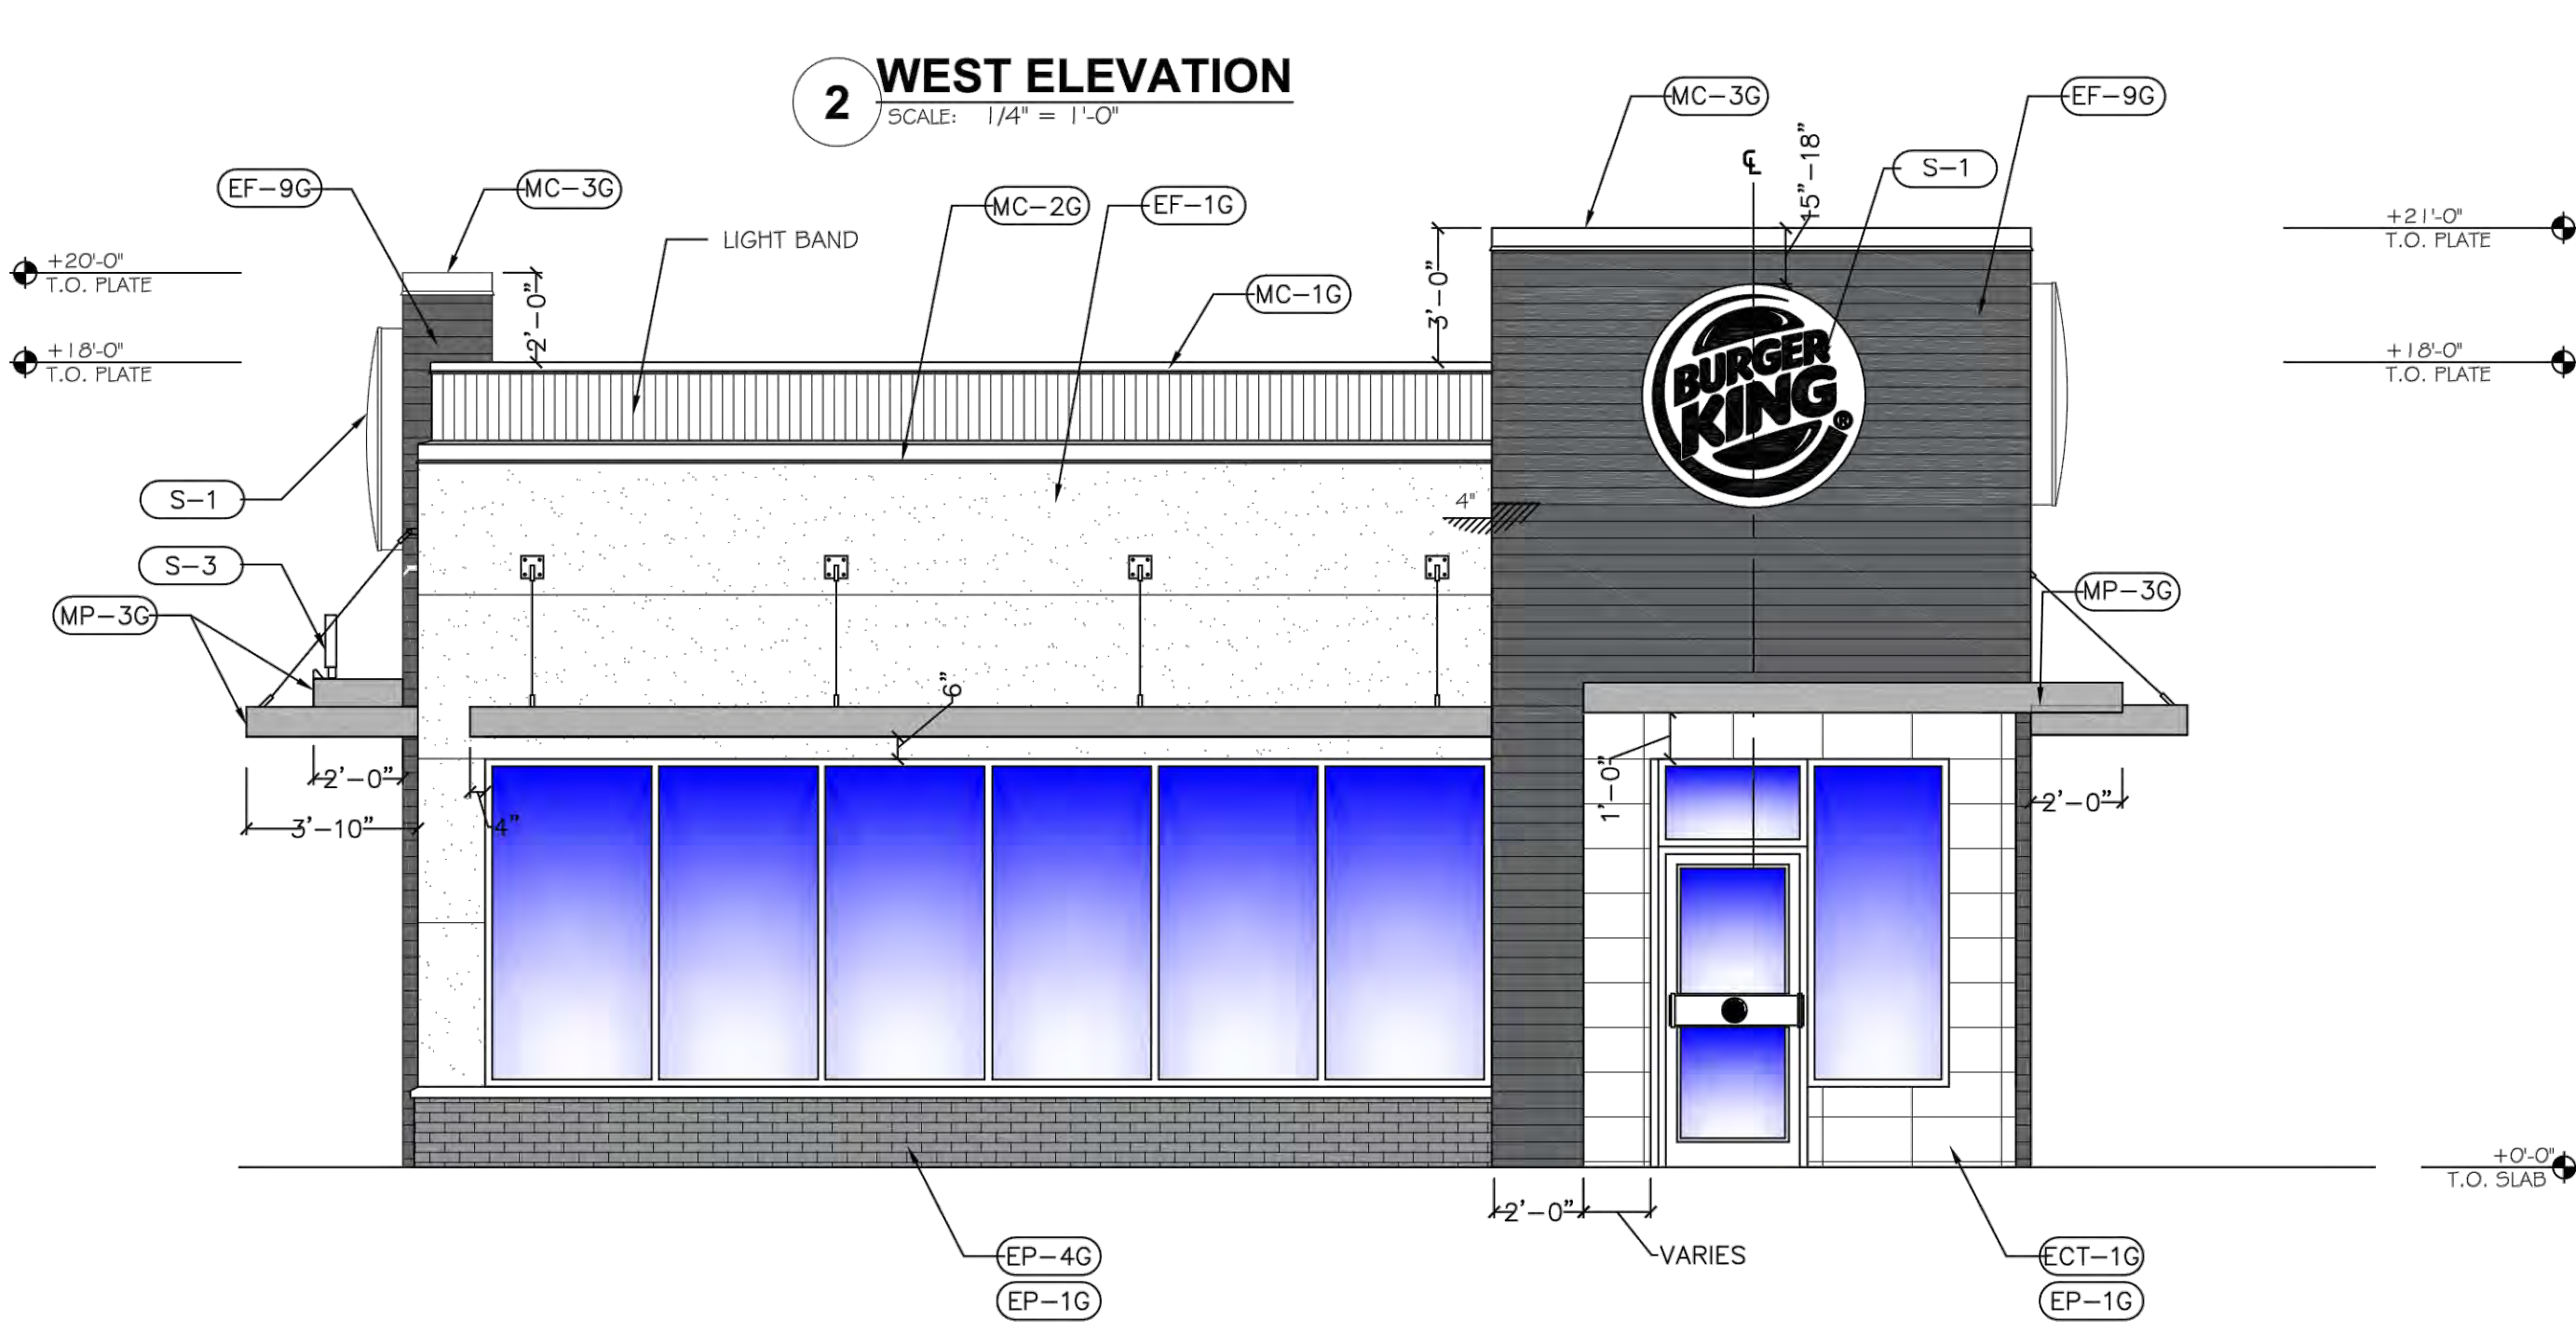

3 NORTH ELEVATION
SCALE: 1/4" = 1'-0"



DATE: 12.2.2008

NO.	DATE	REVISION
1		

CHECKED BY: JFS
DRAWN BY: JFS



Joseph L. Simons Jr., architect
 10000
 P.O. Box 877408
 Albuquerque, NM 87183-7408
 ph. 505.480.4796
 joe@simonsarchitecture.com



ROC-40
 5790 CALLE ALAMEDA, NE
 ALBUQUERQUE, NM 87113

ELEVATIONS