


ADMINISTRATIVE AMENDMENT


FILE # _____ PROJECT # _____

APPROVED BY

DATE

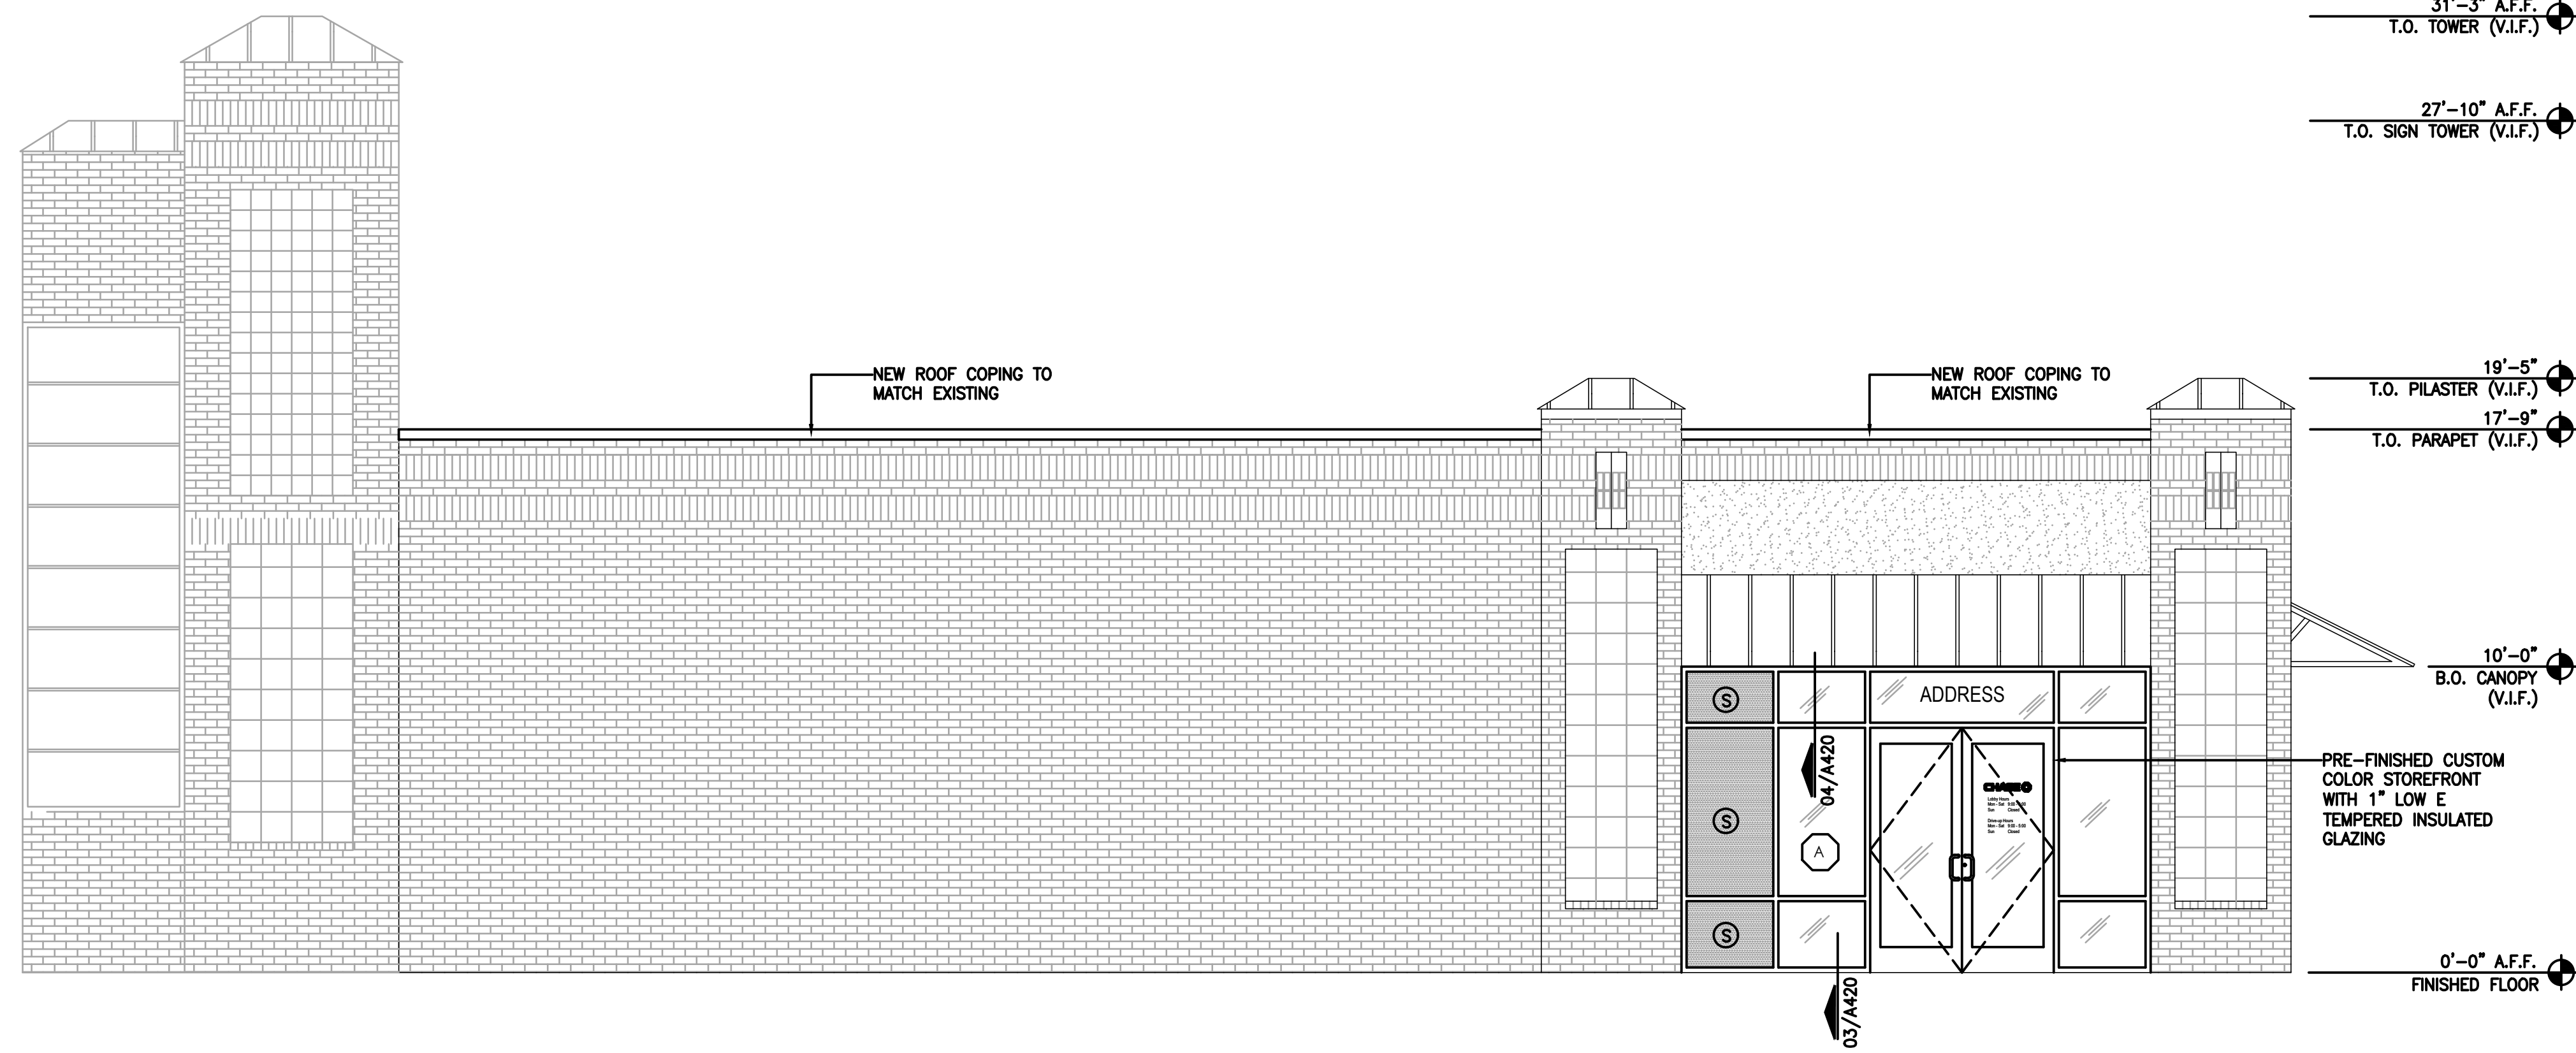


02 NORTHEAST ELEVATION
SCALE: 1/4"=1'-0"

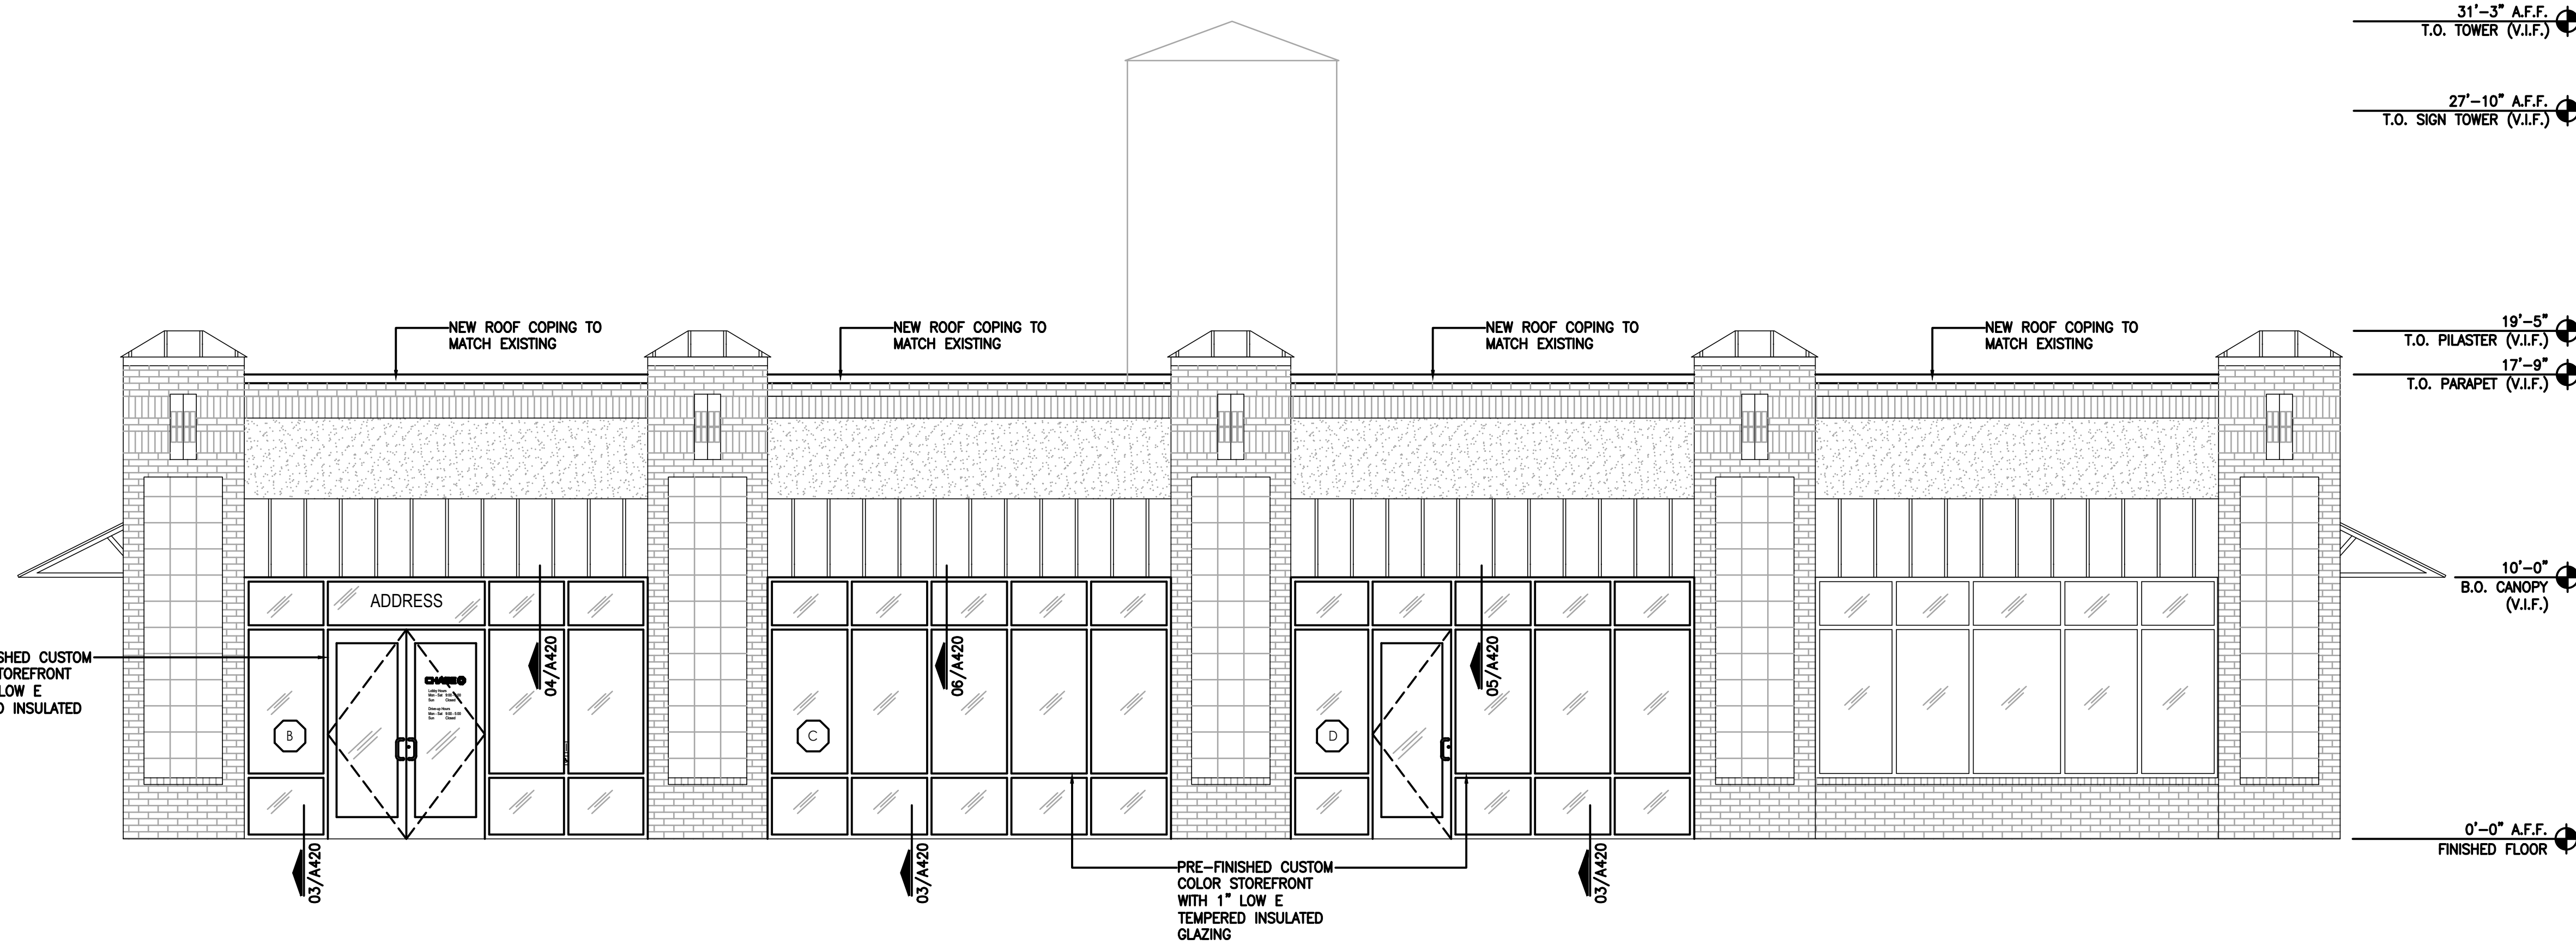


01 NORTHWEST ELEVATION
SCALE: 1/4"=1'-0"

NO.	DESCRIPTION	DATE

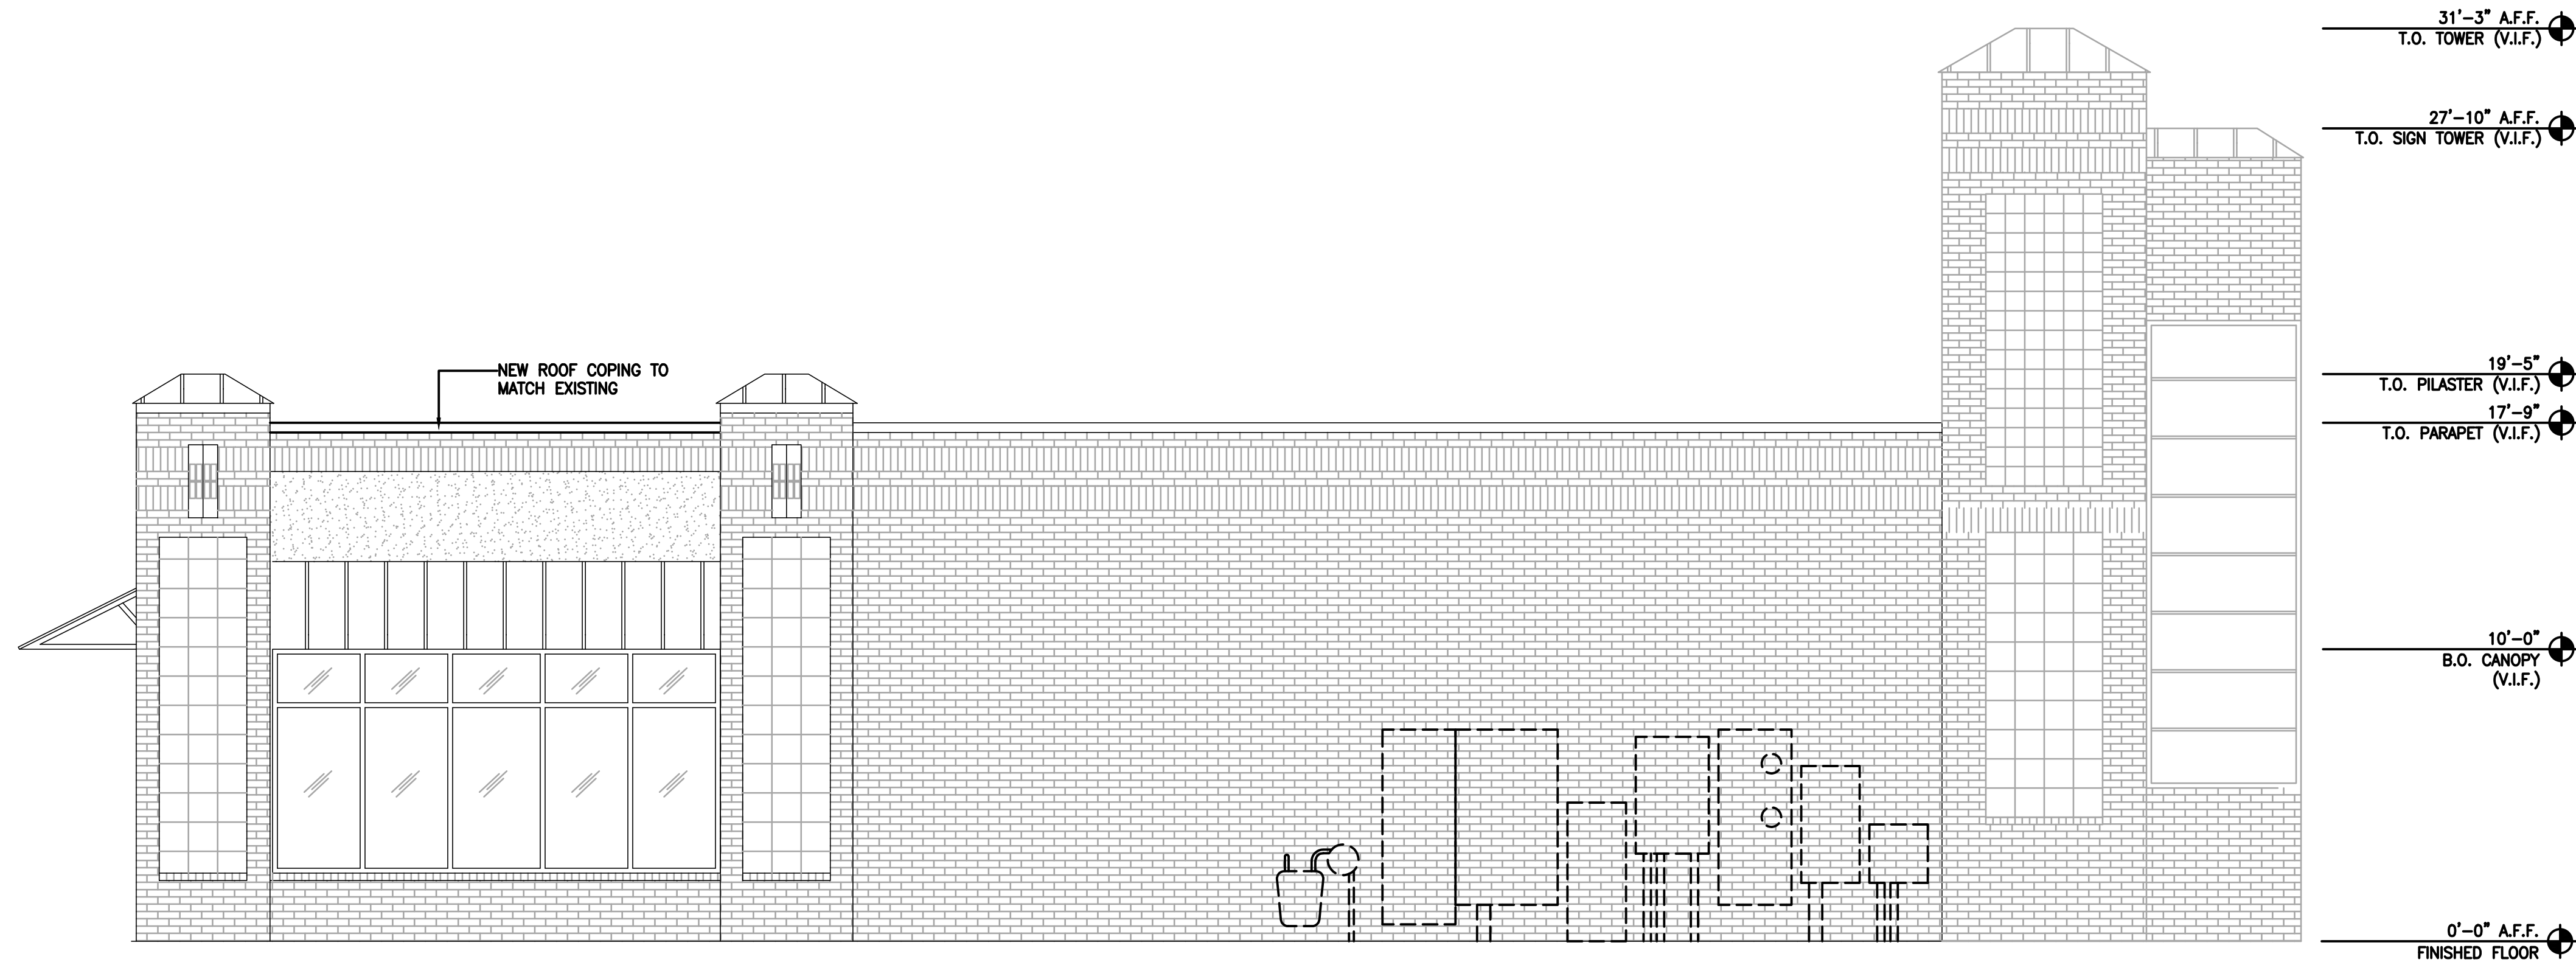

02 SOUTHWEST ELEVATION
SCALE: 1/4"=1'-0"

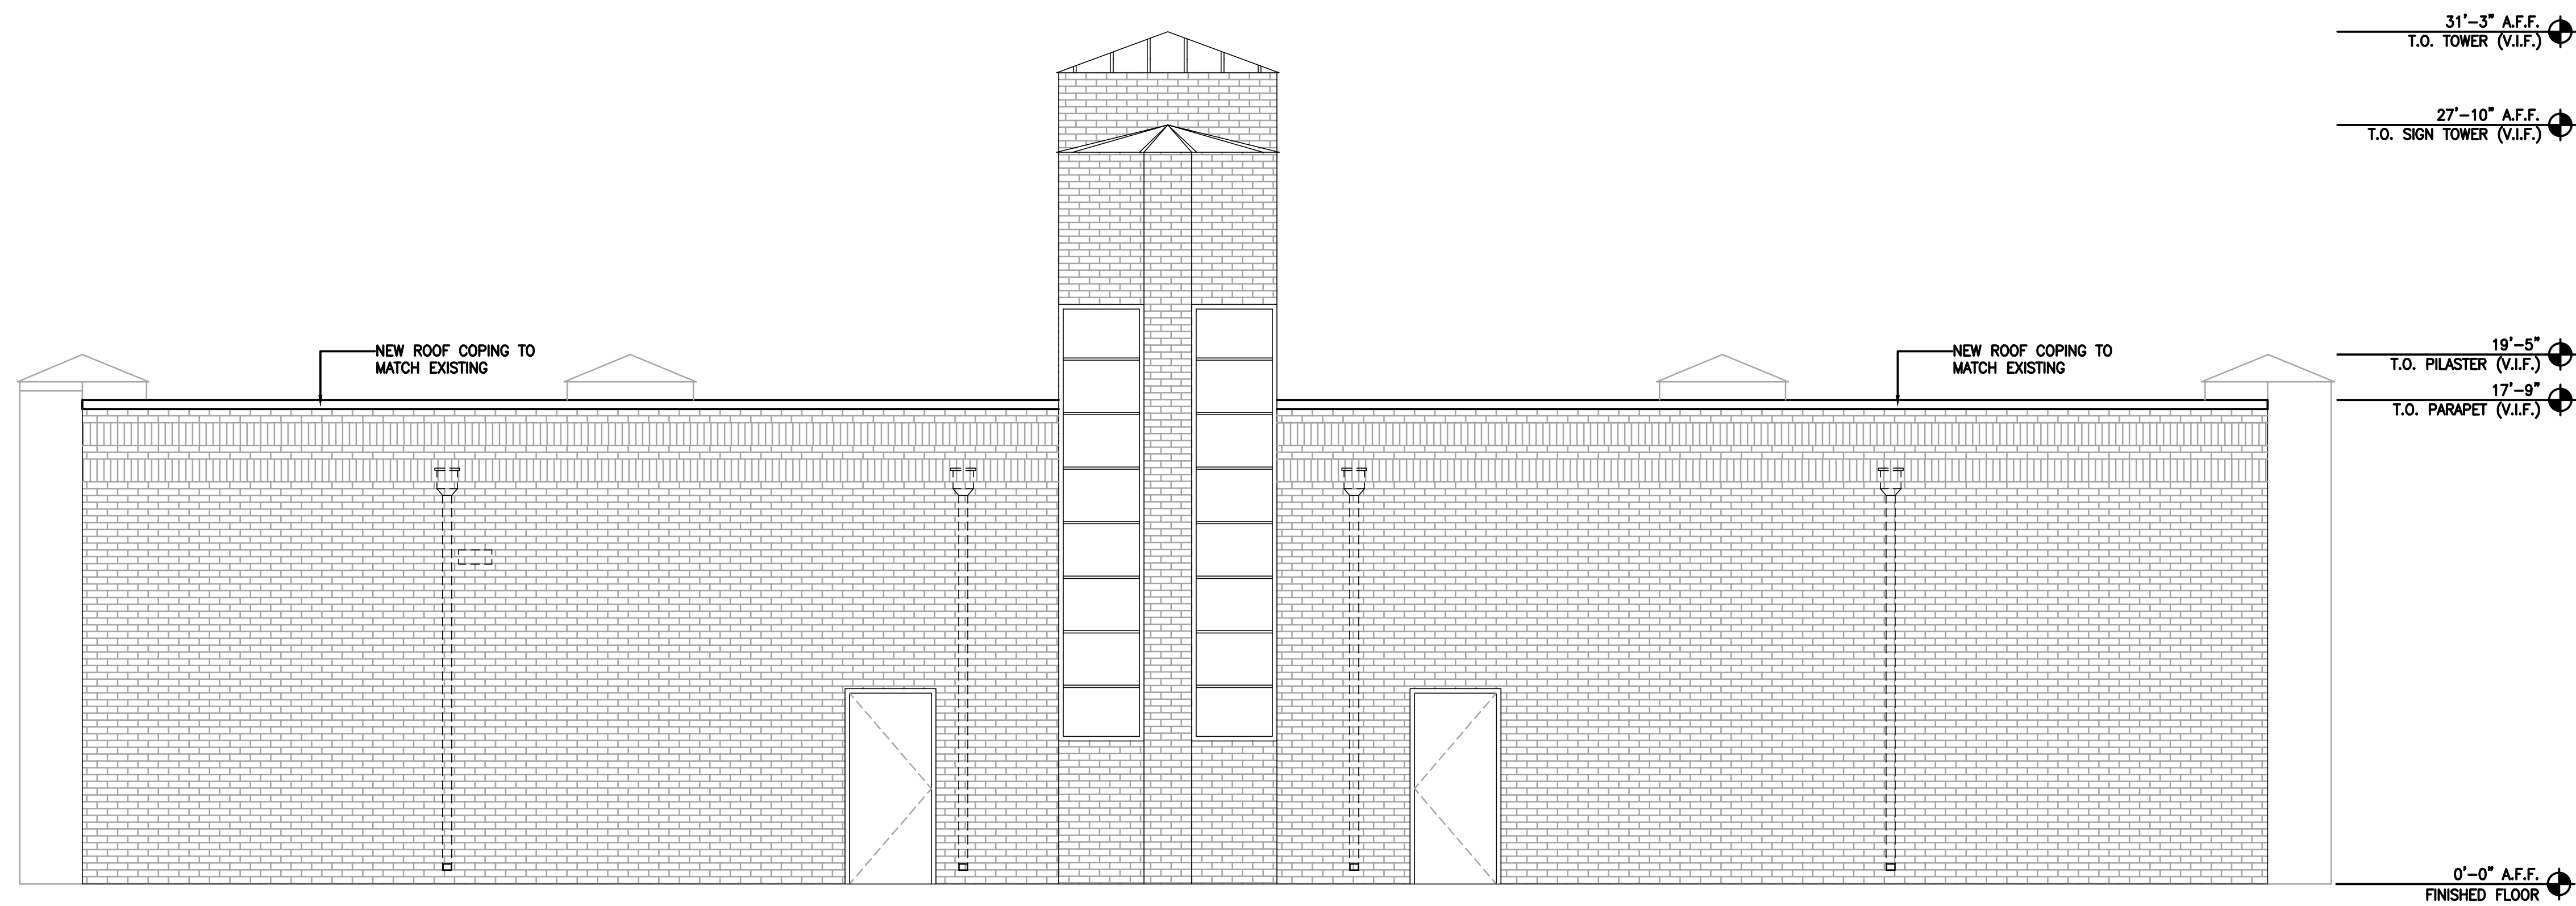

01 SOUTHEAST ELEVATION
SCALE: 1/4"=1'-0"



REVISIONS

NO.	DESCRIPTION	DATE