

NOTE: REFER TO SHEET A1.5 FOR TRASH ENCLOSURE DETAILS




**VICINITY MAP**

**GENERAL NOTES**

1. FIELD VERIFY ALL EXISTING CONDITIONS CLEARANCES SHOWN ON THIS PLAN.

**KEYED NOTES**

1. SOLID WASTE ENCLOSURE, REF. C1A1.5.
2. CLEARANCE FOR SOLID WASTE ENCLOSURE.
3. METAL TO BE BLACK FINISH TO MATCH FENCING AND OTHER GATES ON SITE.

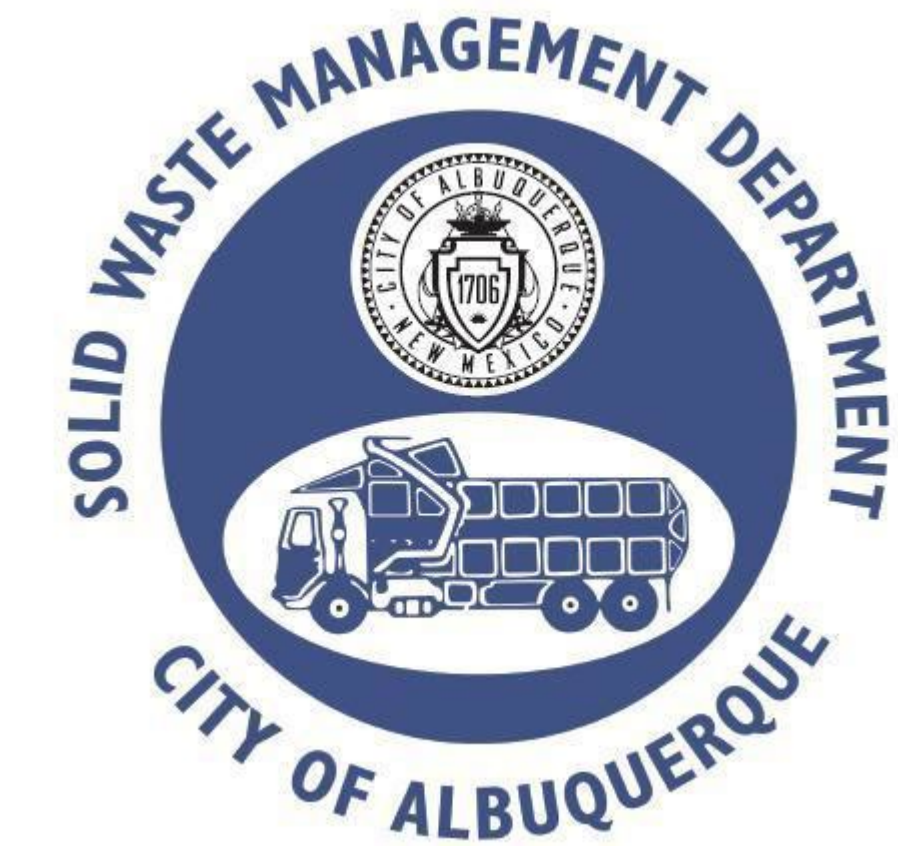


Approved for access by the Solid Waste Department.

All containers must be made accessible for pick up between the hours of 5AM and 8PM.

Reviewer: ADRIAN MAREZ


Date: 1-30-26

**GATE CODE WILL BE PROVIDED**

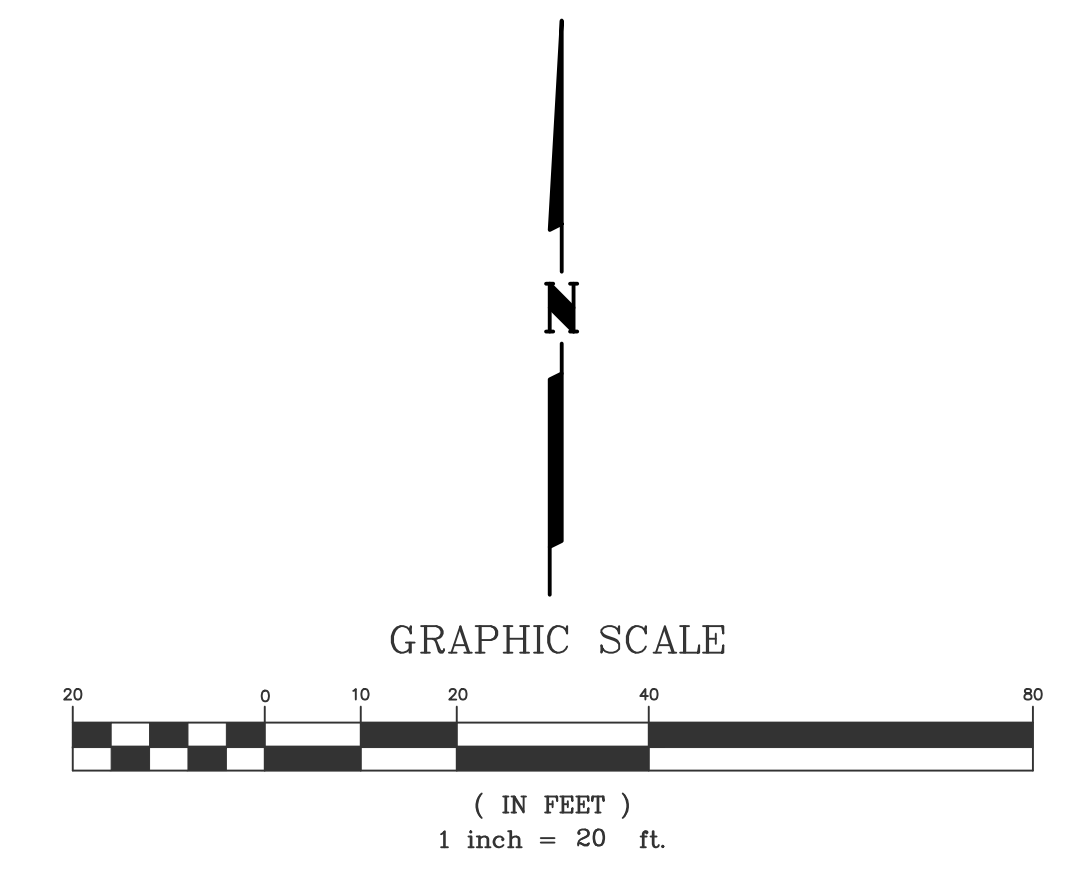

**SOLID WASTE**  
A1.3 1" = 20'-0"

EPC - SP-2025-00066

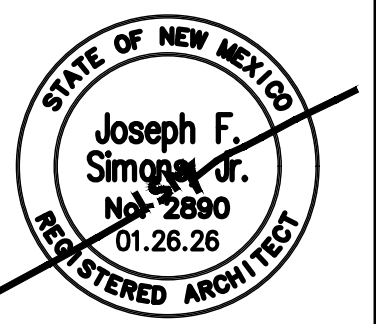

ARCHITECTURE IS NOT RESPONSIBLE FOR ANY WORK DONE BY CONTRACTORS OR SUPPLIERS. THE ARCHITECT'S LIABILITY IS LIMITED TO THE DESIGN AND CONSTRUCTION OF THE PROJECT. ALL RIGHTS RESERVED. THIS DOCUMENT IS THE PROPERTY OF SIMONS ARCHITECTURE. IT IS TO BE USED ONLY FOR THE PROJECT AND SITE SPECIFICALLY IDENTIFIED HEREIN. ANY REPRODUCTION OR TRANSMISSION OF THIS DOCUMENT IN ANY FORM OR BY ANY MEANS, WITHOUT THE WRITTEN CONSENT OF SIMONS ARCHITECTURE, IS STRICTLY PROHIBITED. THE ARCHITECT ASSUMES NO LIABILITY FOR ANY DAMAGE, LOSS, OR INJURY TO PERSONS OR PROPERTY, INCLUDING MATERIALS, ARISING FROM THE USE OF THIS DOCUMENT. COPYRIGHT © 2025 SIMONS ARCHITECTURE. ALL RIGHTS RESERVED.

Joseph F. Simons Jr., aia  
nm lic 002890  
p.o. box 67408  
alb., n.m., 87193-7408  
ph. 505.480.4796  
joe@simonsarchitecture.com



**EPC SITE PLAN DISCOUNT COLLISION**  
4000 2ND ST. NW  
ALBUQUERQUE, NM  
BERNALILLO COUNTY

JOB NUMBER	DIS-002
DATE	01.26.26
REVISIONS	

DESIGNED & DRAWN BY  
JFS

**A1.3**