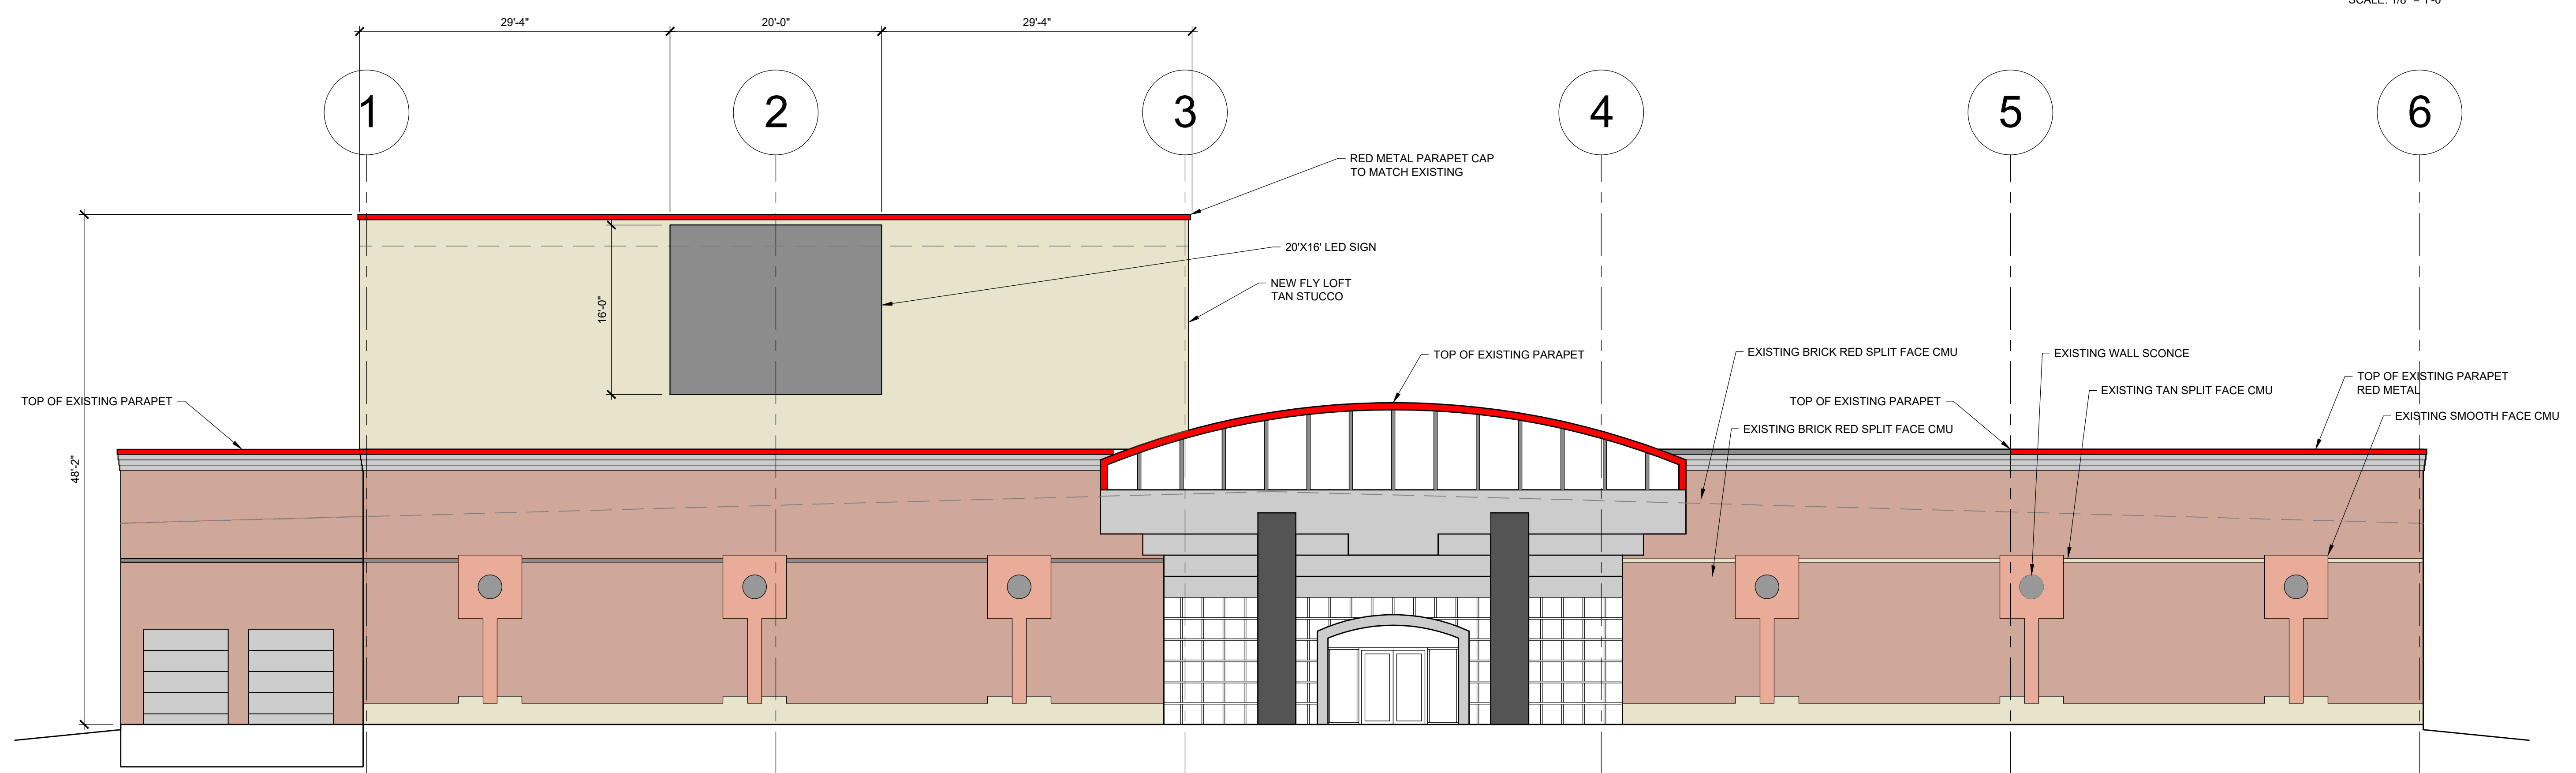


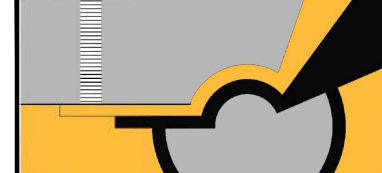
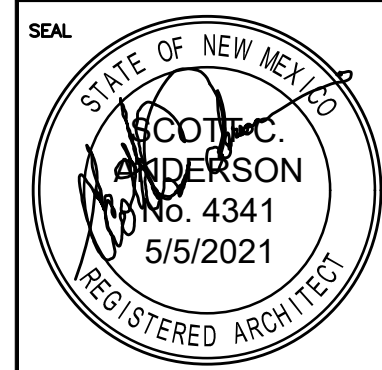
NORTH ELEVATION

SCALE: 1/8" = 1'-0"



WEST ELEVATION

SCALE: 1/8" = 1'-0"

 SCOTT C. ANDERSON & associates architects <small>4419 4th St. NW, Ste. B Albuquerque, NM 87107 scott@scottcanderson.com 505-401-7575</small>		
EVENT SPACE & OFFICE BUILD-OUT 4720 ALEXANDER BLVD NE ALBUQUERQUE NM, 87107		
DRAWING TITLE <p style="text-align: center;">BUILDING ELEVATIONS</p>		
	DESIGNED	PROJECT NO
	DRAWN	SCALE
	CHECKED	DRAWING NO
	REVIEWED	A-201
	DATE	_____ OF _____
5/5/2021		