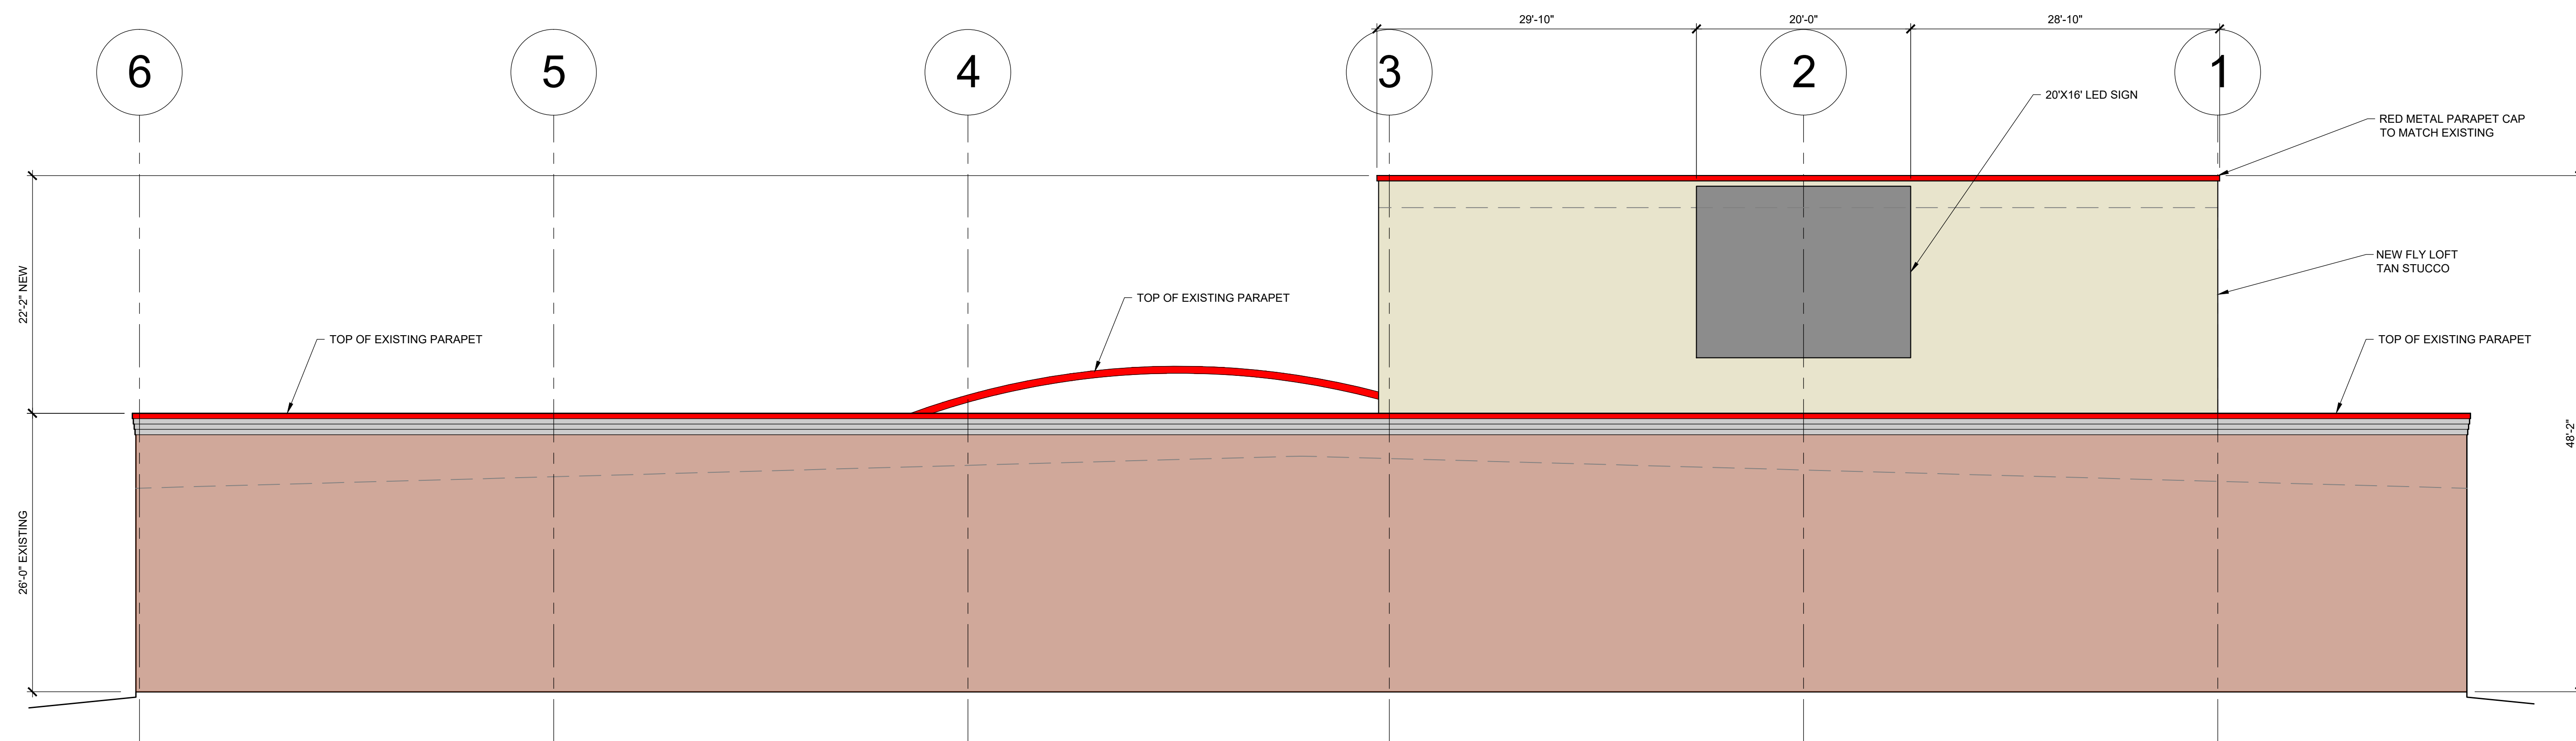


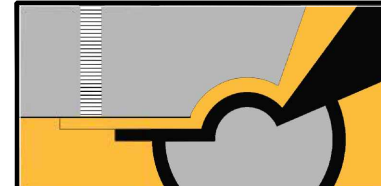
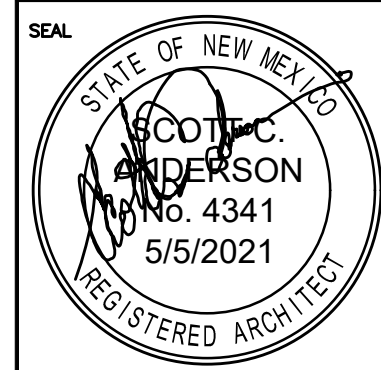
SOUTH ELEVATION

SCALE: 1/8" = 1'-0"



EAST ELEVATION

SCALE: 1/8" = 1'-0"

 SCOTT C. ANDERSON & associates architects <small>4419 4th St. NW, Ste. B Albuquerque, NM 87107 scott@scottcanderson.com 505-401-7575</small>		
EVENT SPACE & OFFICE BUILD-OUT 4720 ALEXANDER BLVD NE ALBUQUERQUE NM, 87107		
DRAWING TITLE <p style="text-align: center;">BUILDING ELEVATIONS</p>		
SEAL 	DESIGNED	PROJECT NO.
	DRAWN	SCALE
	CHECKED	DRAWING NO.
	REVIEWED	A-202
DATE	5/5/2021	OF