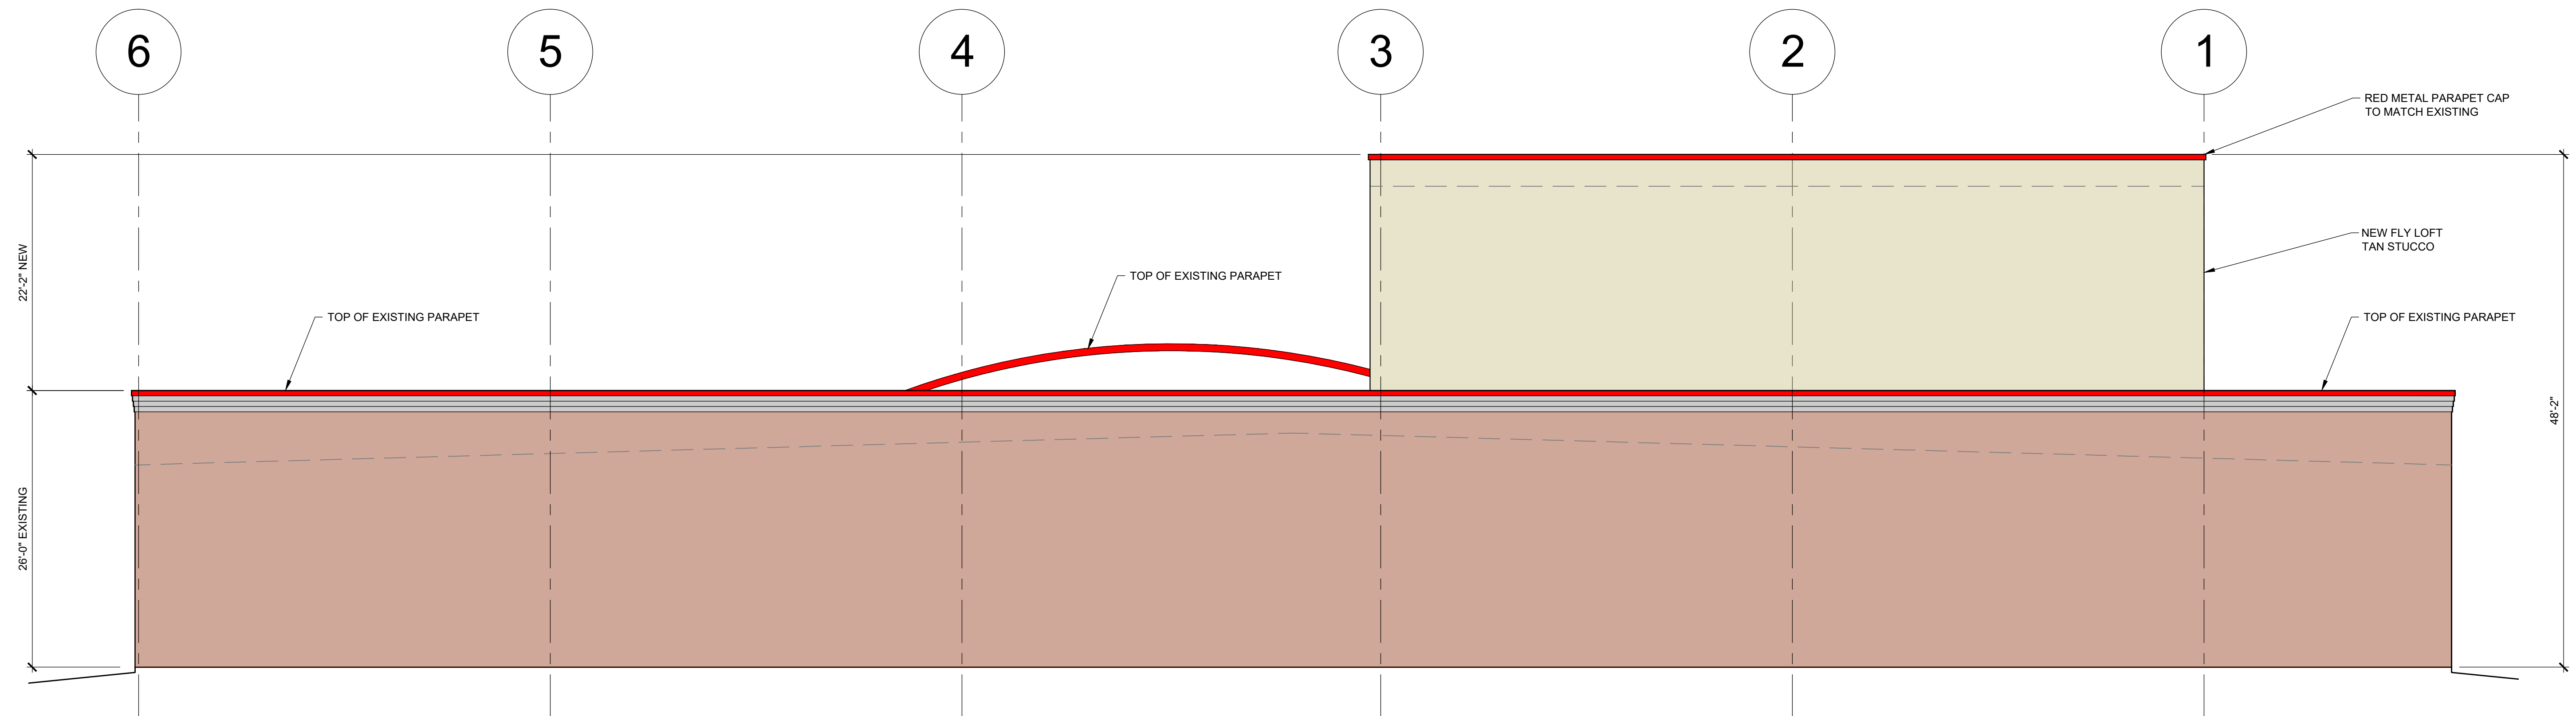


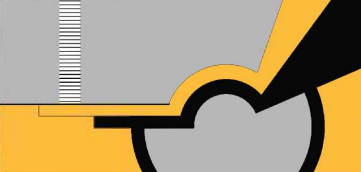

**SOUTH ELEVATION**

SCALE: 1/8" = 1'-0"



**EAST ELEVATION**

SCALE: 1/8" = 1'-0"

 <b>SCOTT C. ANDERSON &amp; ASSOCIATES ARCHITECTS</b> <small>4419 4th St. NW, Ste. B          Albuquerque, NM 87107          scott@scottcanderson.com          505-401-7575</small>		
<b>EVENT SPACE &amp; OFFICE BUILD-OUT</b> 4720 ALEXANDER BLVD NE ALBUQUERQUE NM, 87107		
DRAWING TITLE <p style="text-align: center;"><b>BUILDING ELEVATIONS</b></p>		
SEAL 	DESIGNED	PROJECT NO.
	DRAWN	SCALE
	CHECKED	DRAWING NO.
	REVIEWED	<b>A-202</b>
DATE	8/19/2021	OF