
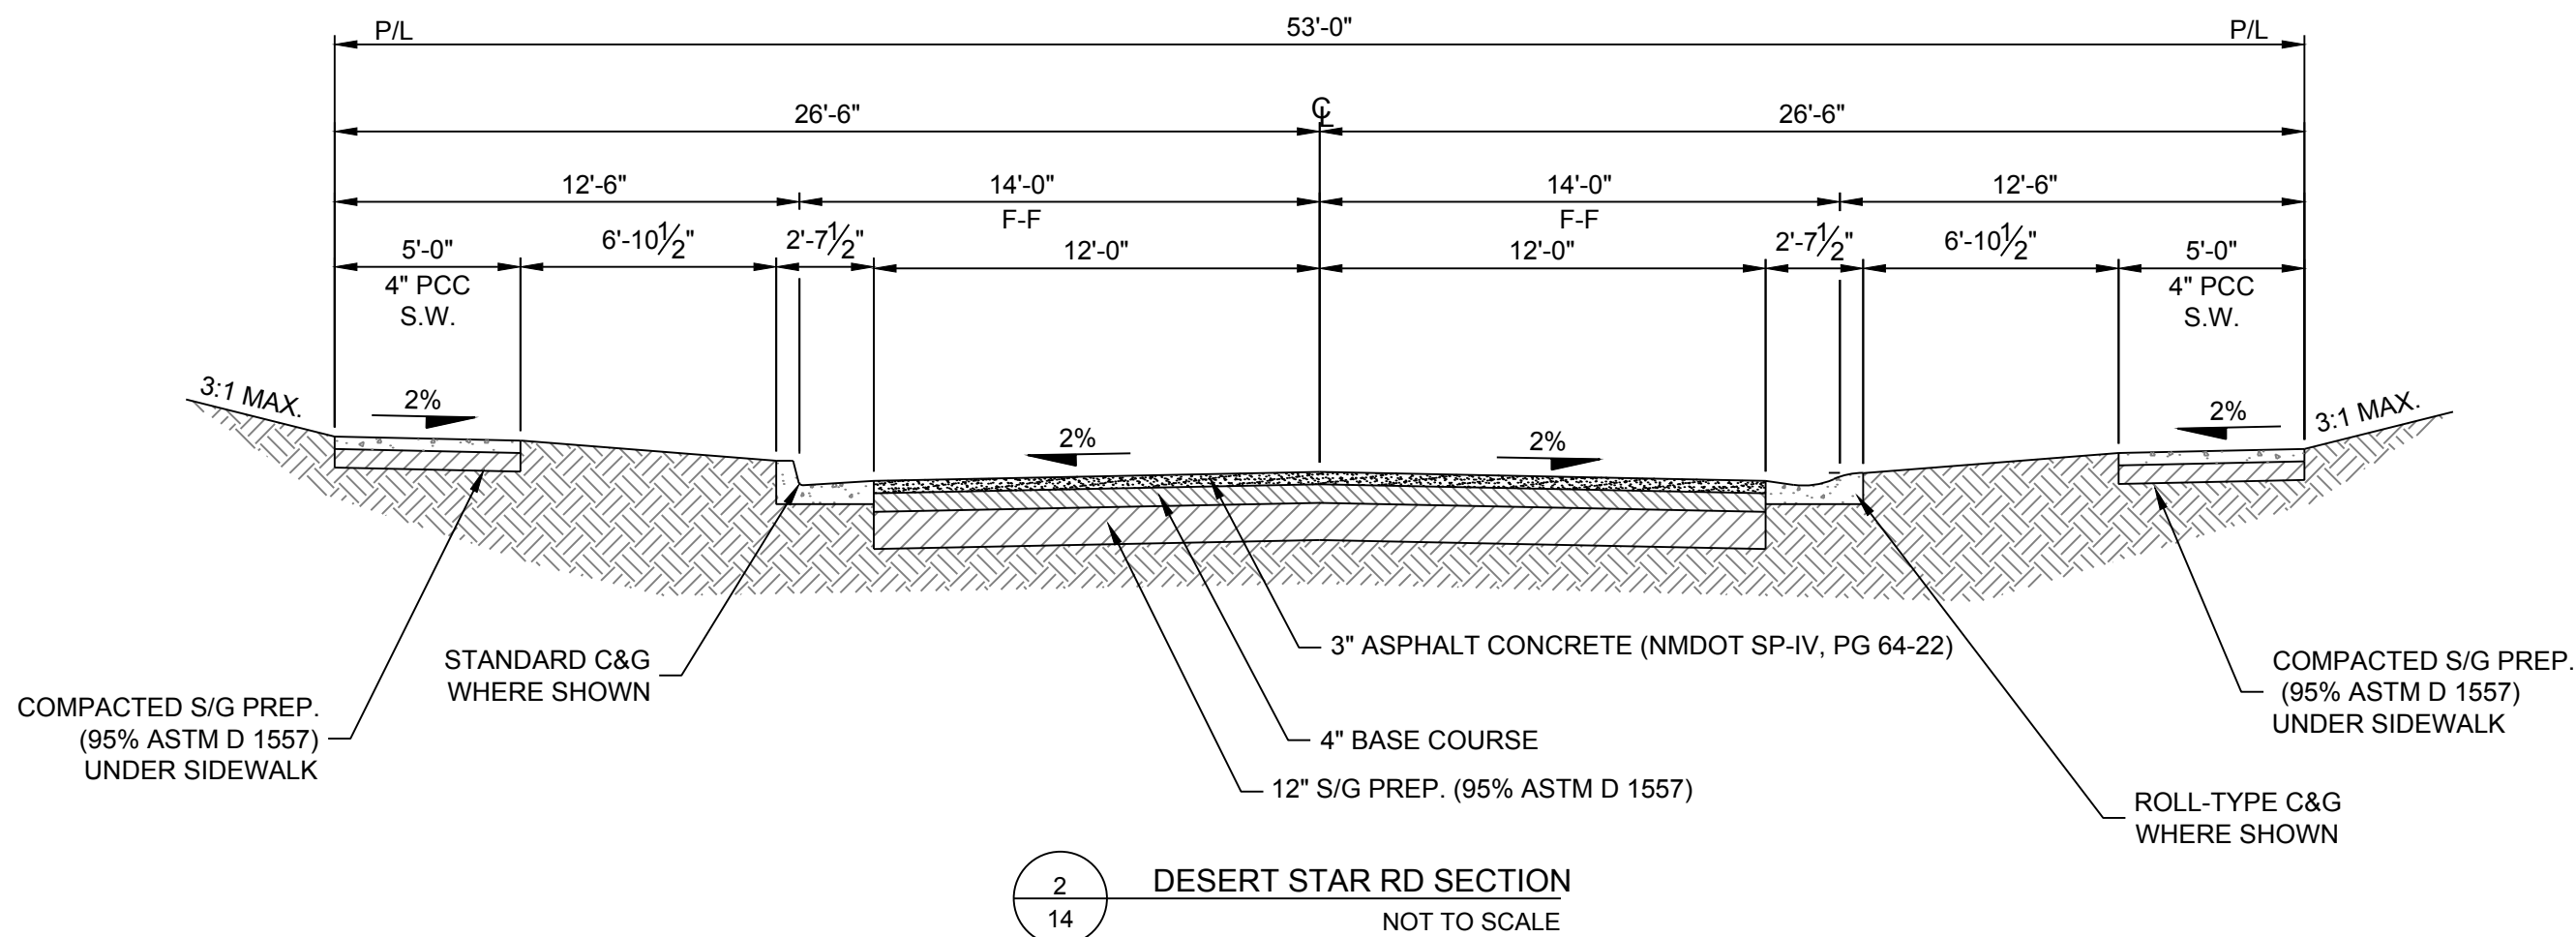


NAME: P:110425 El Rancho Grande Unit 18.3, DWG14, Sheets\Onsite Plans\14 Road Cross Sections.dwg Plotted: Oct 07, 2025 2:34pm

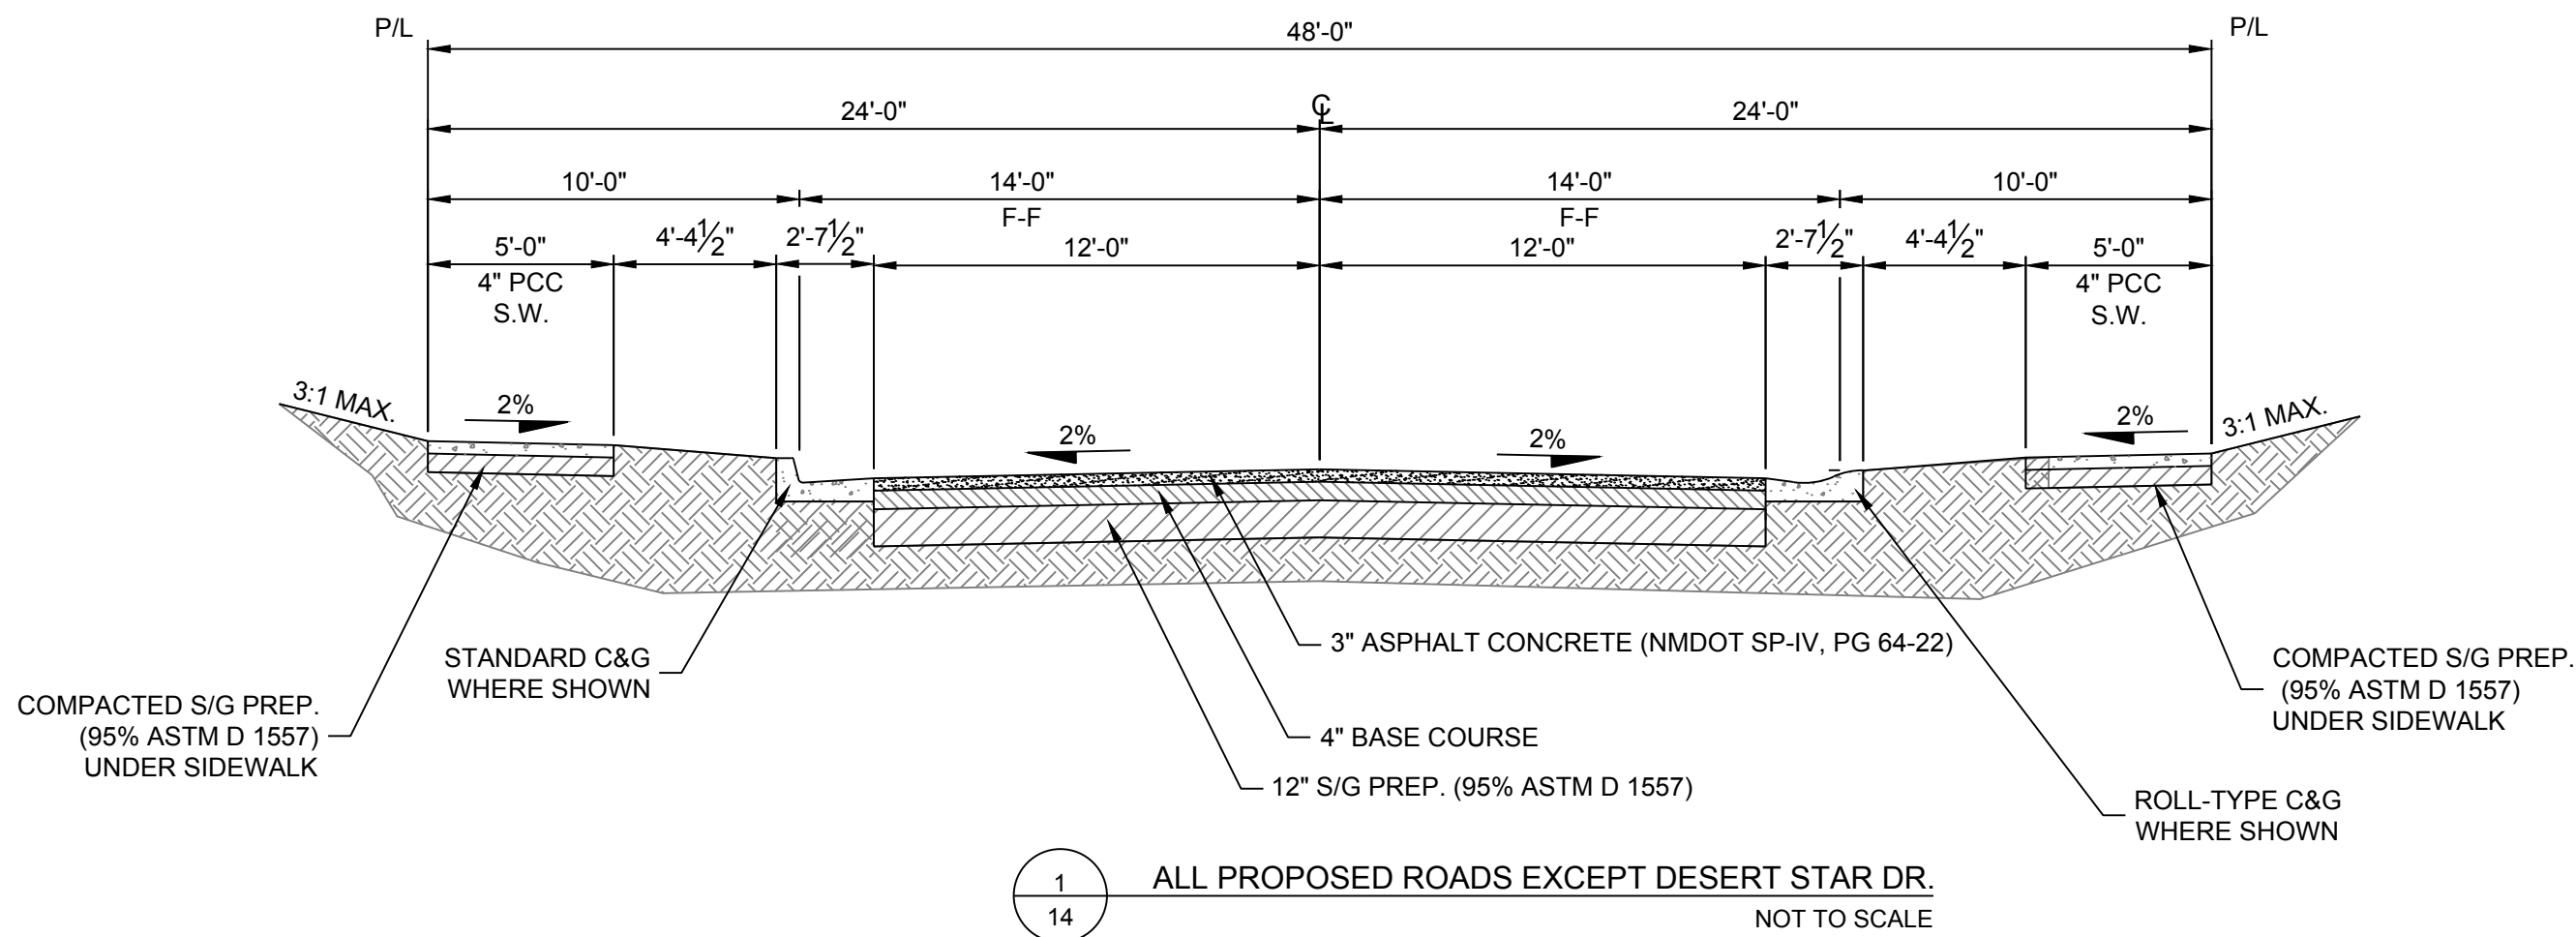

	CITY OF ALBUQUERQUE DEPARTMENT OF MUNICIPAL DEVELOPMENT ENGINEERING DIVISION	
	EL RANCHO GRANDE UNIT 18 ROAD CROSS SECTIONS	
	DESIGN REVIEW COMMITTEE	CITY ENGINEER APPROVAL
		ZONE MAP NO.
		CITY PROJECT NO.
		SHEET NO. 14

CONSULTANTS	
CDS COMMUNITY DESIGN SOLUTIONS, LLC 9384 VALLEY VIEW DR NW, SUITE 100 ALBUQUERQUE, NEW MEXICO 87114 PHONE: (505)366-4187	
BENCH MARKS	
CITY OF ABQ MONUMENT "10_M9"	
DATA SHEET NAD83 NMSP Central Zone N=1471730.928 USFT E=1496215.383 USFT ELEVATION=5082.551 Mapping Angle=-0.16_35.92 Combined Factor=0.99864639	
SEAL	
NO. DATE DESCRIPTION CONTRACTOR BY	
AS-BUILT INFORMATION	
WORK STAKED BY: DATE: AUG 2025	
INSPECTOR'S ACCEPTANCE BY: DATE: AUG 2025	
FIELD VERIFICATION BY: DATE: AUG 2025	
DRAWINGS CORRECTED BY: DATE: AUG 2025	