
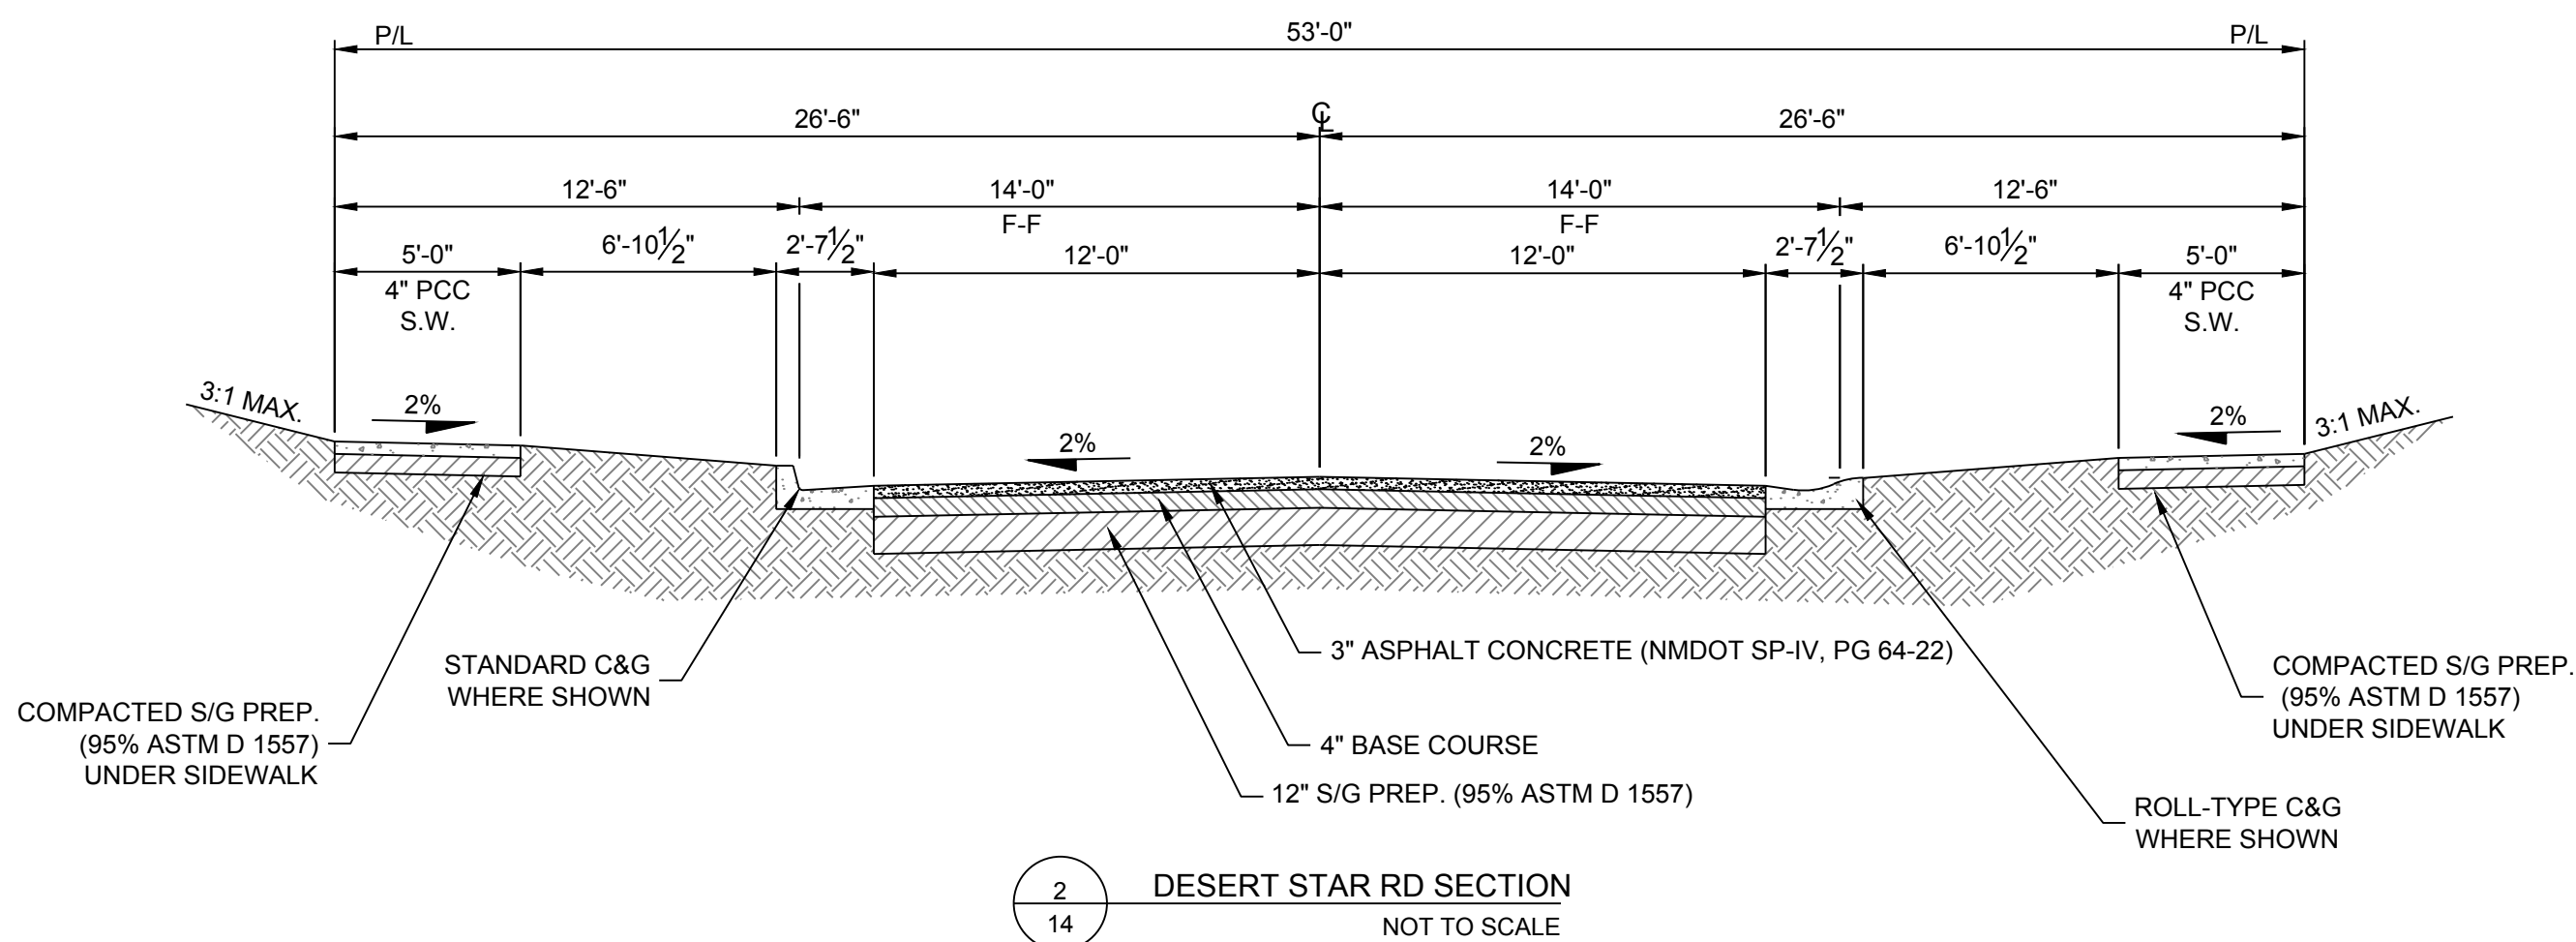


NAME: P:110425 El Rancho Grande Unit 18.3, DWG14, Sheets\Onsite Plans\14 Road Cross Sections.dwg Plotted: Oct 07, 2025 2:34pm

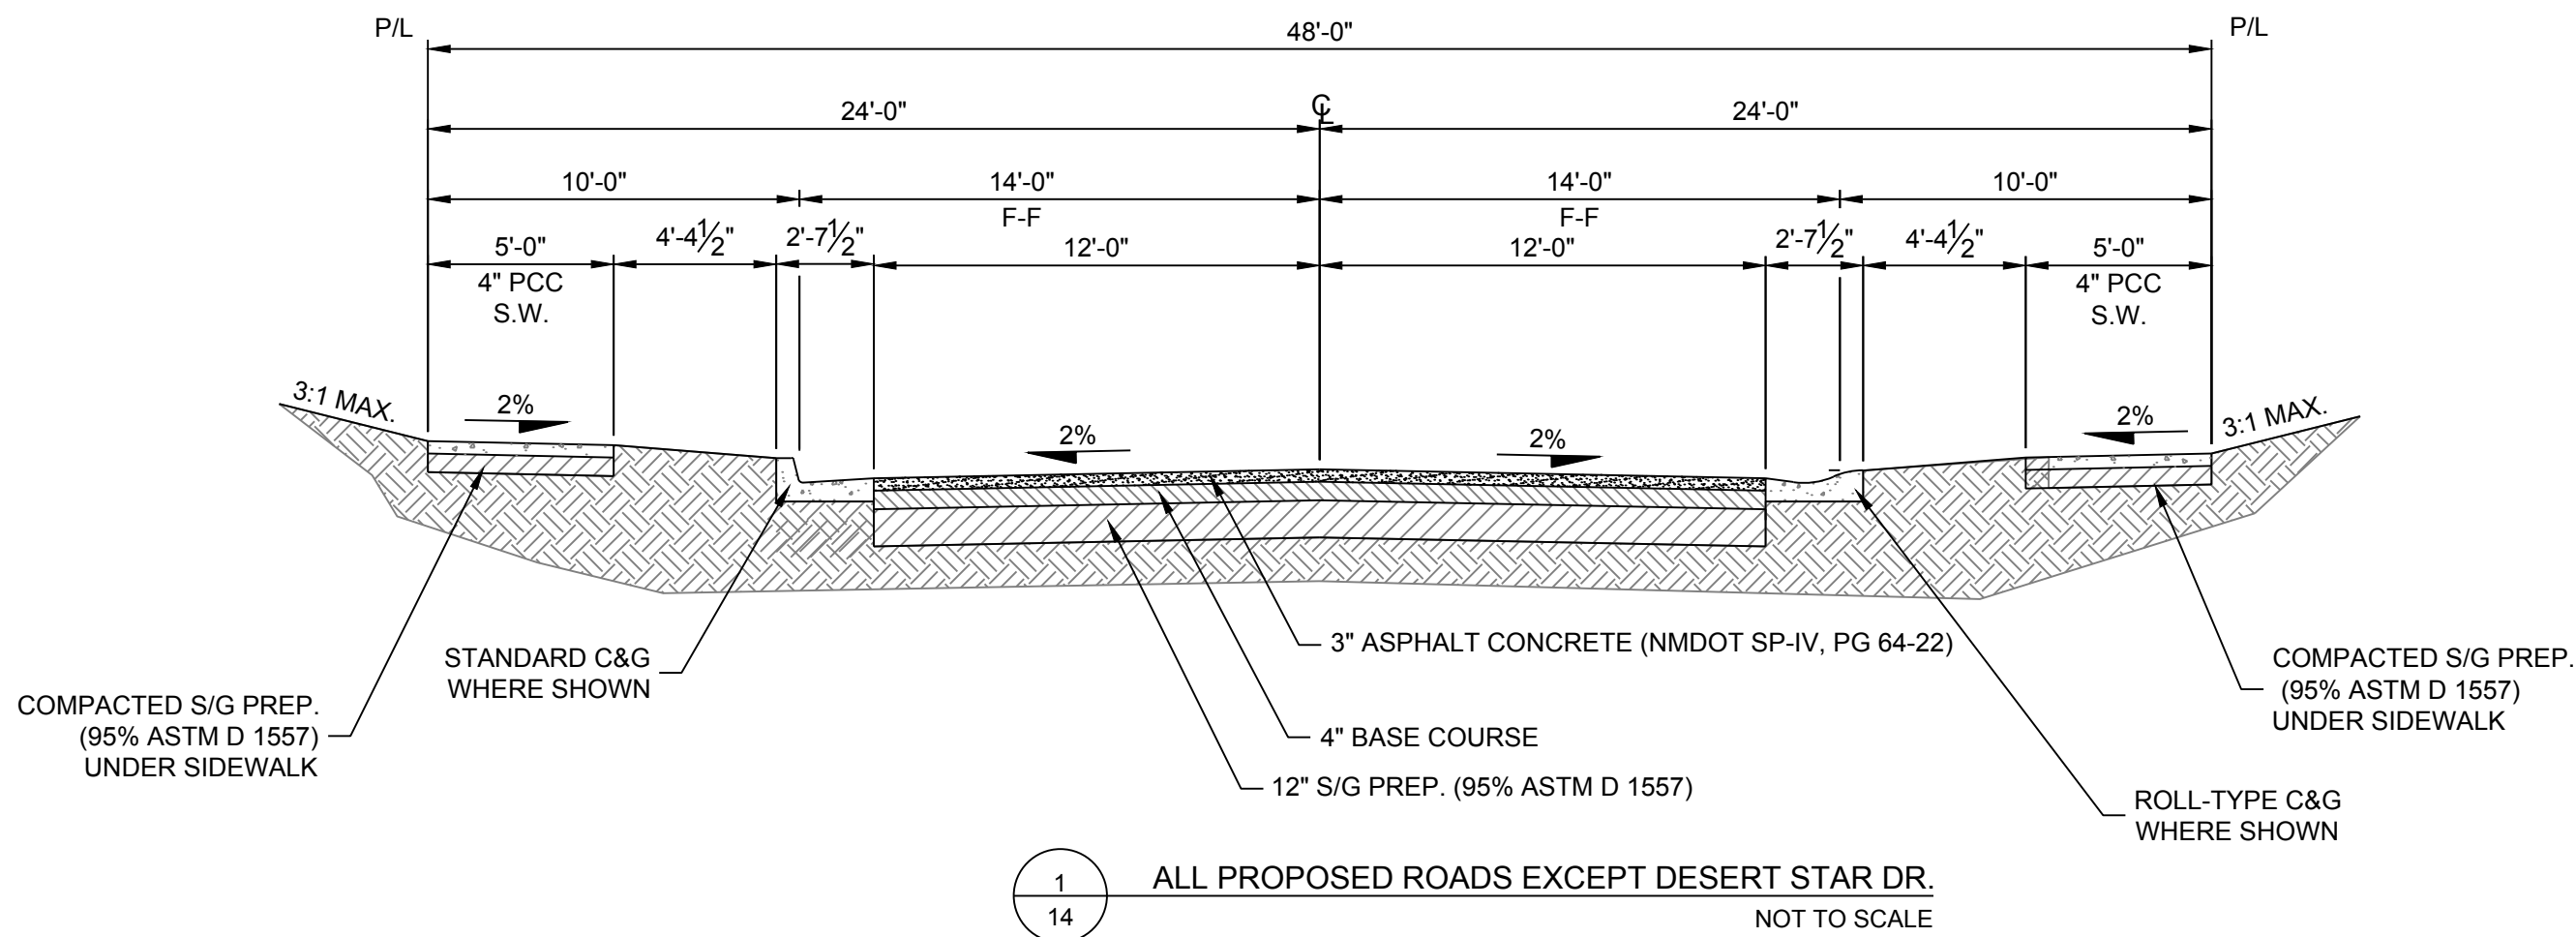

	CITY OF ALBUQUERQUE DEPARTMENT OF MUNICIPAL DEVELOPMENT ENGINEERING DIVISION	
	EL RANCHO GRANDE UNIT 18 ROAD CROSS SECTIONS	
	DESIGN REVIEW COMMITTEE	CITY ENGINEER APPROVAL
ZONE MAP NO.		----
CITY PROJECT NO.		----
SHEET NO.		14

CONSULTANTS	
CDS COMMUNITY DESIGN SOLUTIONS, LLC 9384 VALLEY VIEW DR NW, SUITE 100 ALBUQUERQUE, NEW MEXICO 87114 PHONE: (505)366-4187	
BENCH MARKS	
CITY OF ABQ MONUMENT "10_M9"	
DATA SHEET NAD83 NMSP Central Zone N=1471730.928 USFT E=1496215.383 USFT ELEVATION=5082.551 Mapping Angle=-0.16_35.92 Combined Factor=0.99864639	
SEAL	
NO. DATE DESCRIPTION BY	
AS-BUILT INFORMATION CONTRACTOR:	
WORK STAKED BY: DATE: AUG 2025	
INSPECTOR'S ACCEPTANCE BY: DATE: AUG 2025	
FIELD VERIFICATION BY: DATE: AUG 2025	
DRAWINGS CORRECTED BY: DATE: AUG 2025	