

Matrix Excellence by Design

2435 RESEARCH PARKWAY SUITE 300 COLORADO SPRINGS, CO 80920

PROFESSIONAL SEAL

PROFESSIONAL IN CHARGE PROJECT M.

DRAWN BY M2 GROUP DATE ISSUED 2025-03-04

PROJECT NAME

CARLISLE BLVD & CUTLER AVE, NWC, ALBUQUERQUE, NEW MEXICO 87110



CIRCLE K STORES INC.


25.1323.222.CIV1

SHEET TITLE

CONCEPTUAL SITE PLAN

SHEET NUMBER

CSP .002W

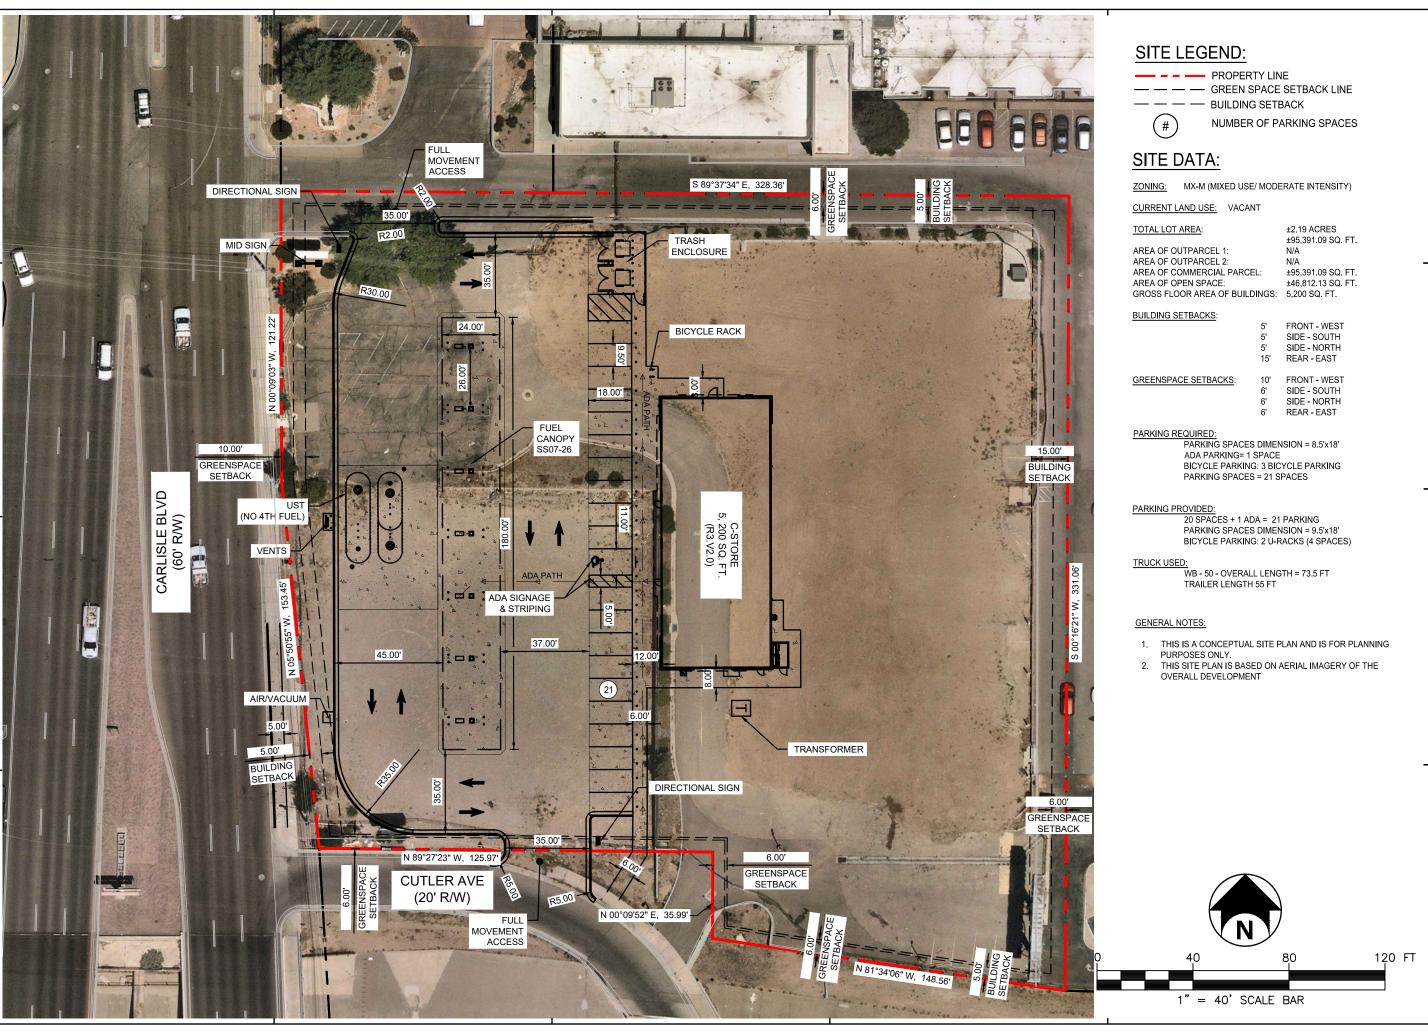

Matrix Excellence by Design 2435 RESEARCH PARKWAY SUITE 300 COLORADO SPRINGS, CO 80920

PROFESSIONAL SEAL

PROFESSIONAL IN CHARGE

DRAWN BY M2 GROUP DATE ISSUED 2025-03-04

PROJECT NAME

CARLISLE BLVD & CUTLER AVE, NWC, ALBUQUERQUE, NEW MEXICO 87110



CIRCLE K STORES INC.


25.1323.222.CIV1

SHEET TITLE

CONCEPTUAL SITE PLAN

SHEET NUMBER

CSP.002A

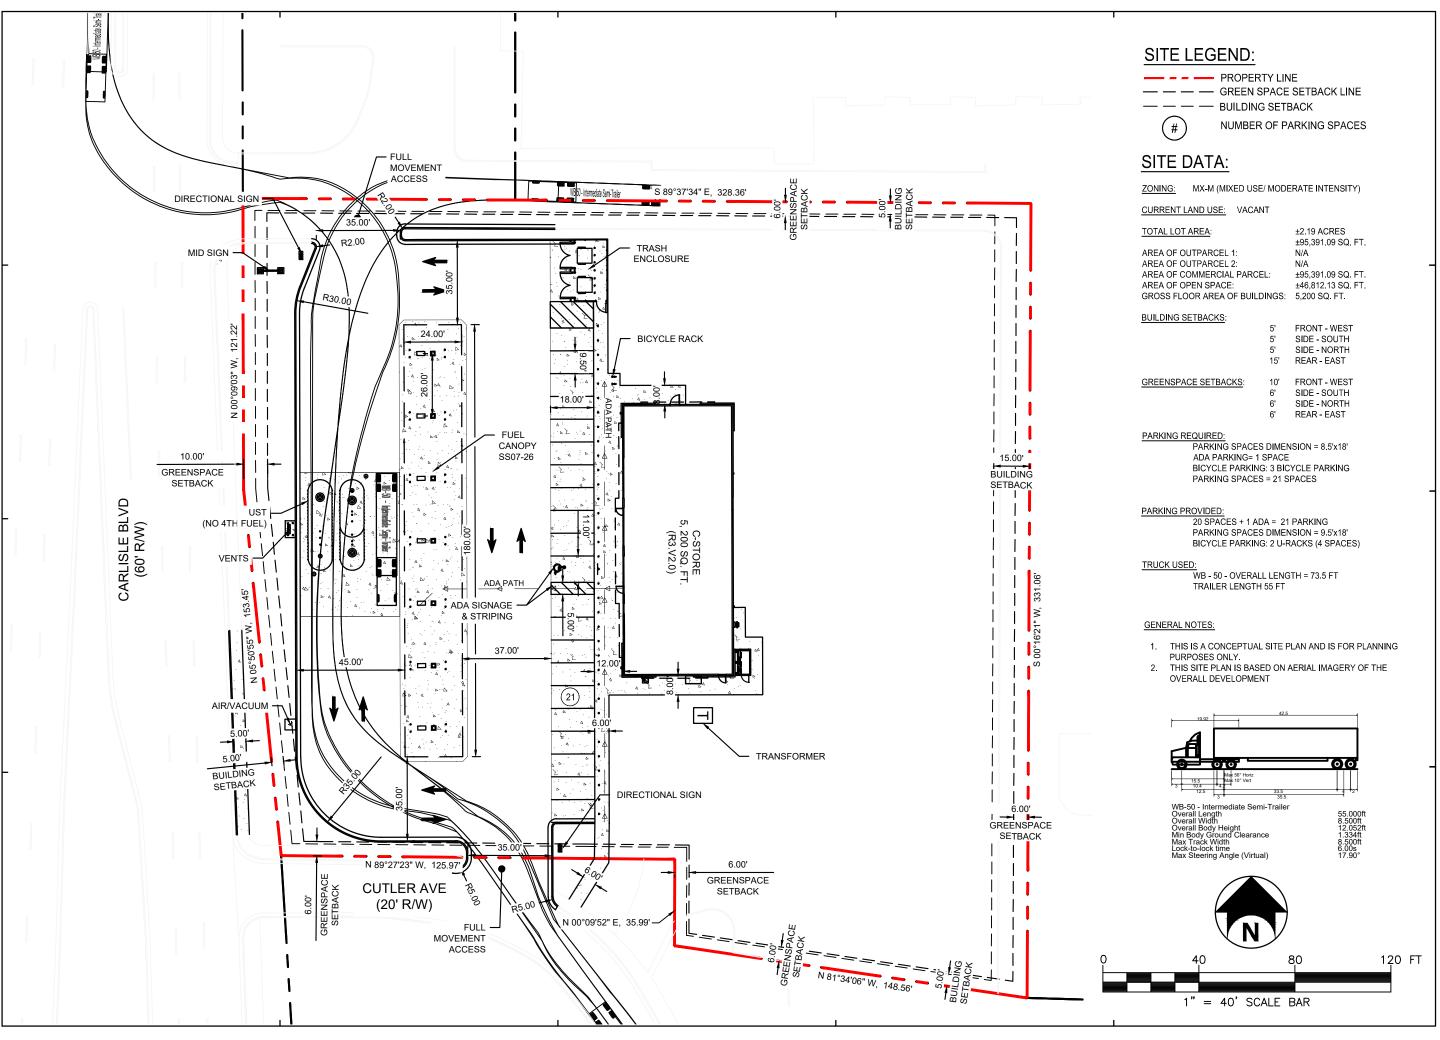

Matrix Excellence by Design 2435 RESEARCH PARKWAY SUITE 300 COLORADO SPRINGS, CO 80920

PROFESSIONAL SEAL

PROFESSIONAL IN CHARGE NMS PROJECT MANAGER

DRAWN BY M2 GROUP

2025-03-05 PROJECT NAME

CARLISLE BLVD &

CUTLER AVE, NWC, ALBUQUERQUE, NEW MEXICO 87110



CIRCLE K STORES INC.

25.1323.222.CIV1 SHEET TITLE

CONCEPTUAL SITE PLAN

SHEET NUMBER

CSP.002T





PROFESSIONAL SEAL

PROJECT NAME

CARLISLE BLVD & CUTLER AVE, NWC, ALBUQUERQUE, NEW **MEXICO 87110**



PROJECT NUMBER 25.1323.222.CIV1

SHEET TITLE

CONCEPTUAL SITE PLAN

CSP .002