

ADMINISTRATIVE AMENDMENT


FILE #: _____ PROJECT #: _____

APPROVED BY

DATE

MONASTERY & MEDITATION CENTER INC.

NEW CONCRETE MONOLITH AND COVERED ENTRY STRUCTURE

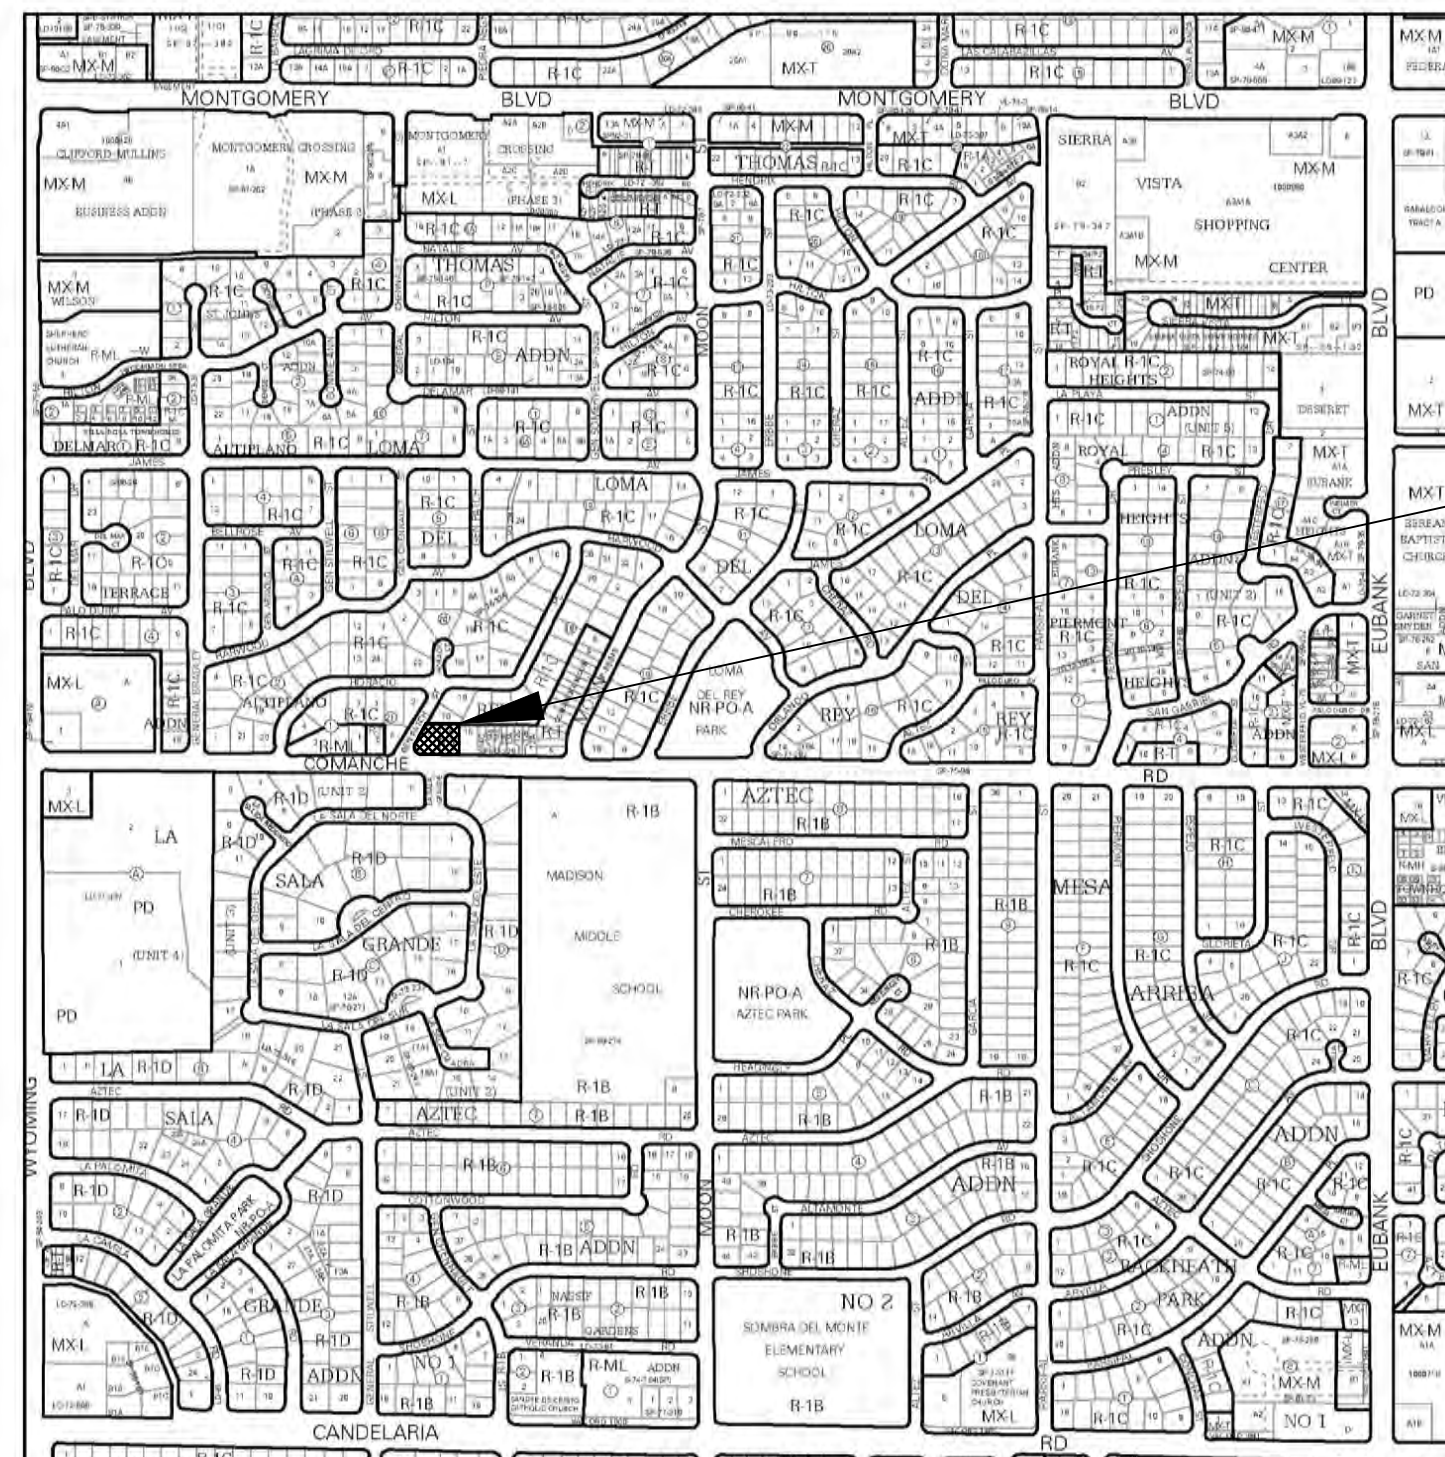

SITE



PROJECT DATA:


SCOPE OF WORK:
PROJECT CONSISTS OF A NEW EXTERIOR CONCRETE MONOLITH FOR A BUDDHIST STATUE AND A NEW WOOD FRAMED COVERED ENTRY STRUCTURE. NO INTERIOR WORK, BLDG. FOOTPRINT REMAINS THE SAME.

COVERED PORCH AREA = 300 S.F. (NO INCREASE TO EXISTING OCCUPANCY LOAD)

SITE ADDRESS: 8701 COMANCHE RD NE
ALBUQUERQUE, NM 87111

LEGAL DESCRIPTION: 19 LOMA DEL REY SUBDIVISION LOTS 16 & 17


UPC: 102006016527520402

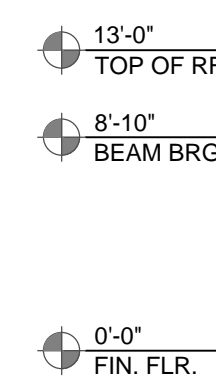


A WEST ELEVATION
SCALE: 1/8" = 20'-0"



A SOUTH ELEVATION
SCALE: 1/8" = 20'-0"


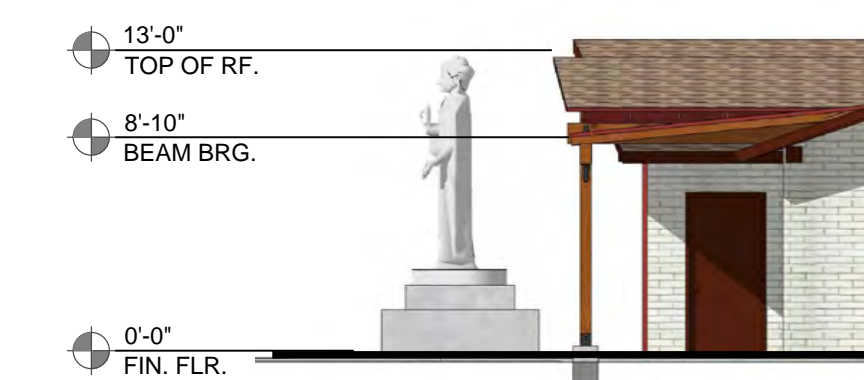


A EAST ELEVATION
SCALE: 1/8" = 20'-0"

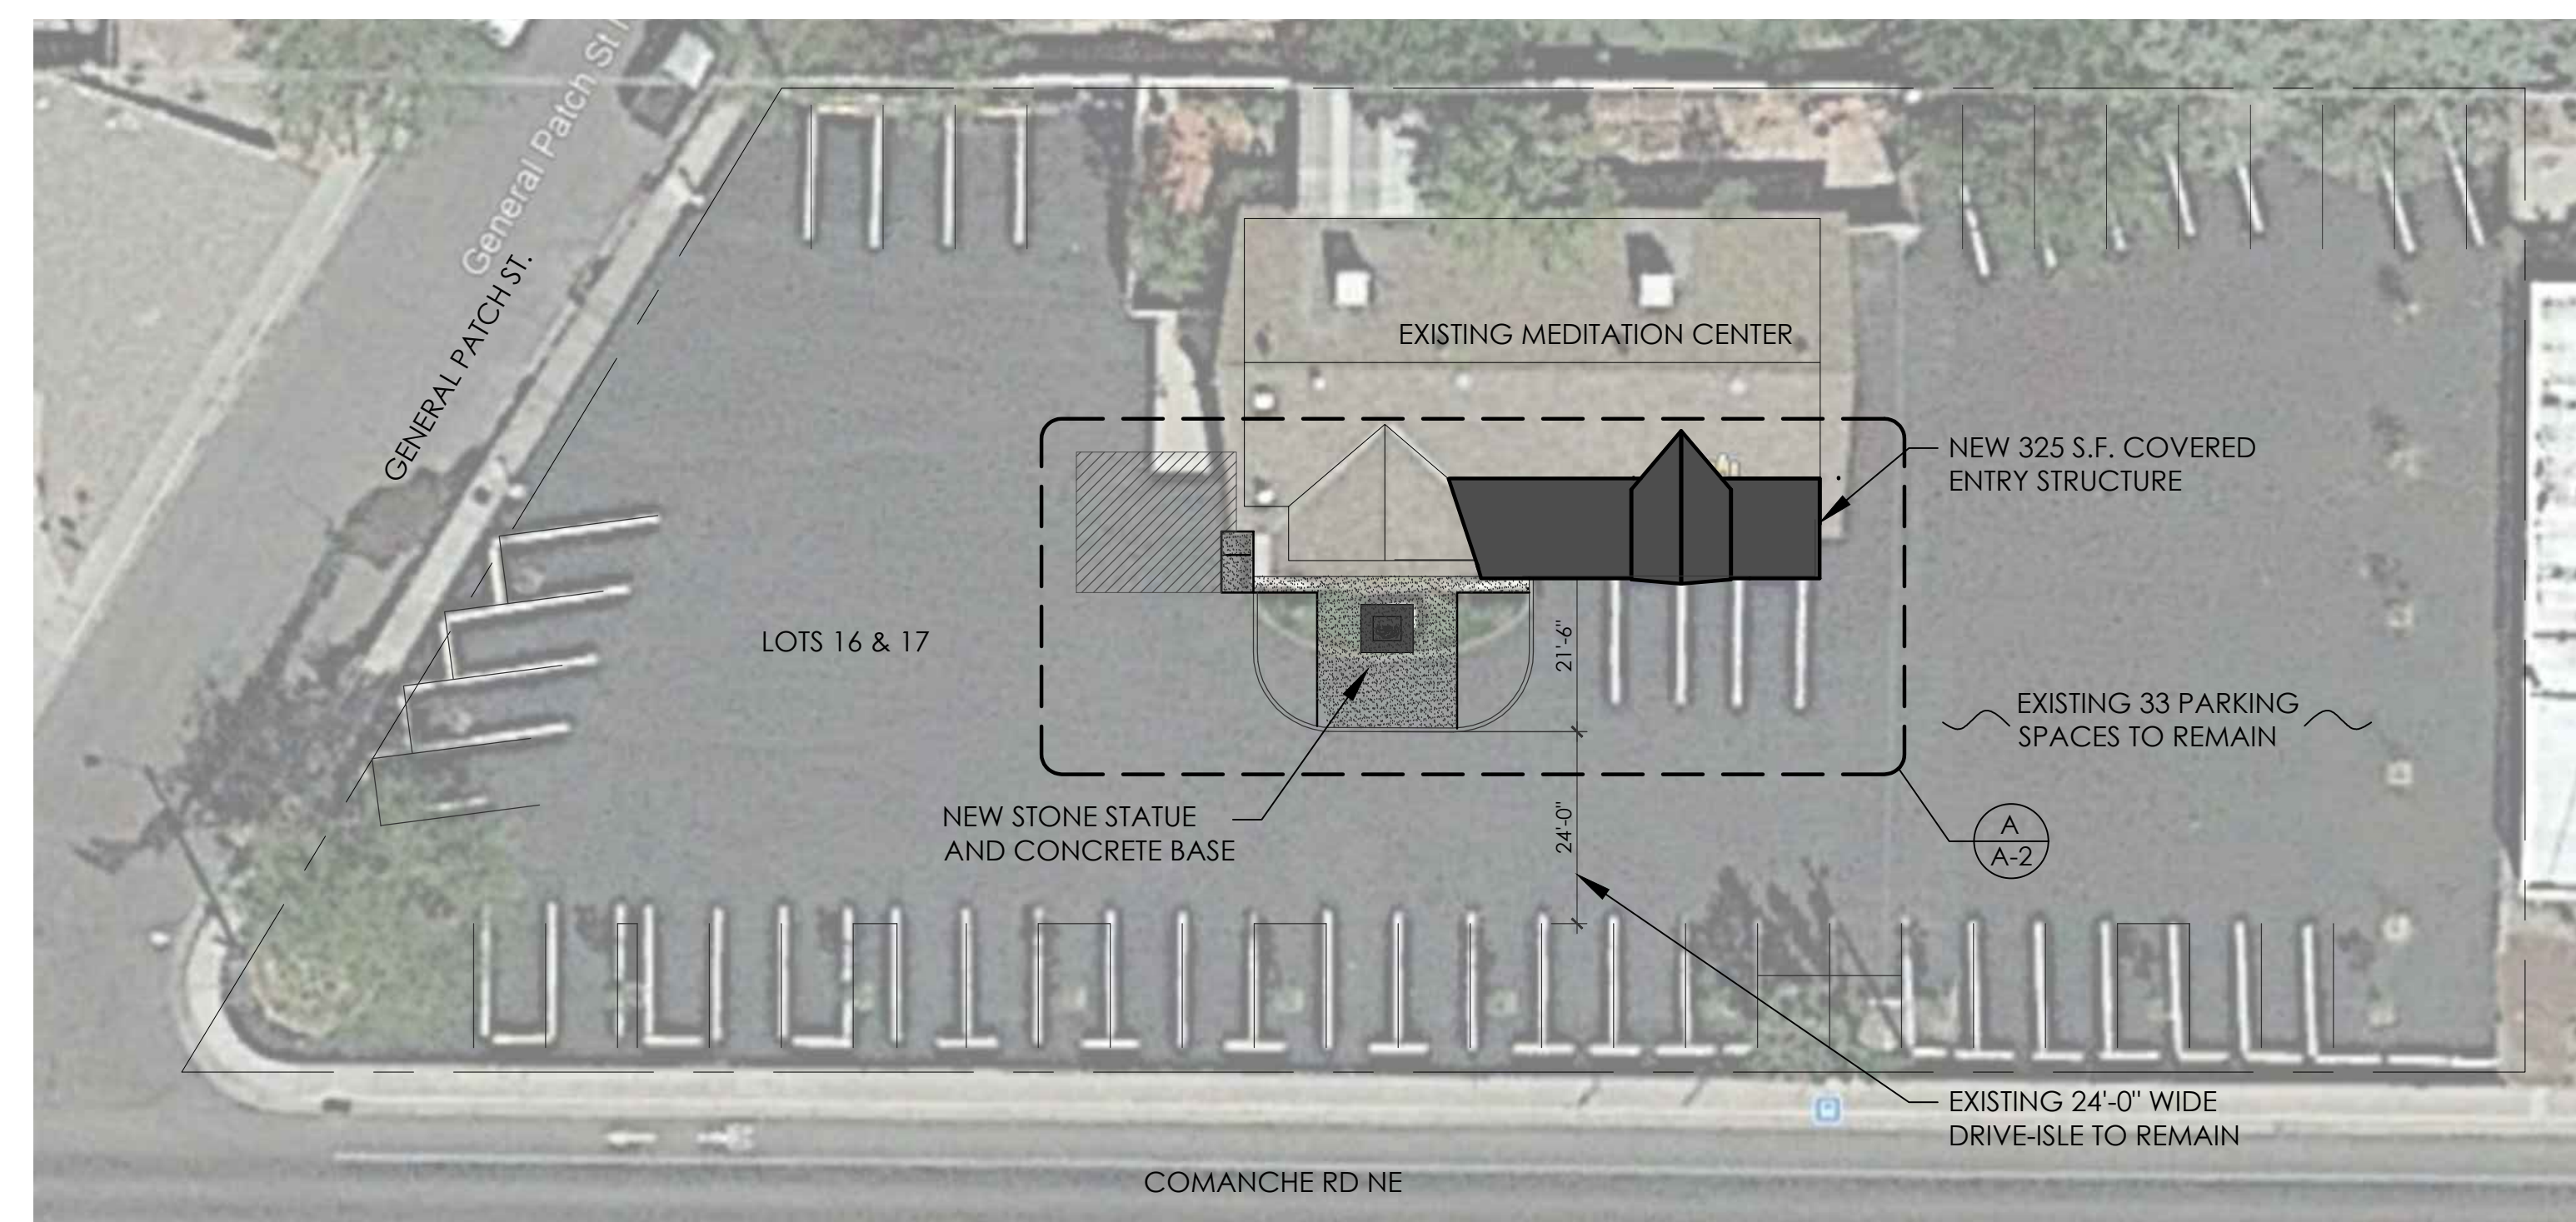


A EXISTING SITE PLAN
SCALE: 1" = 20'-0"




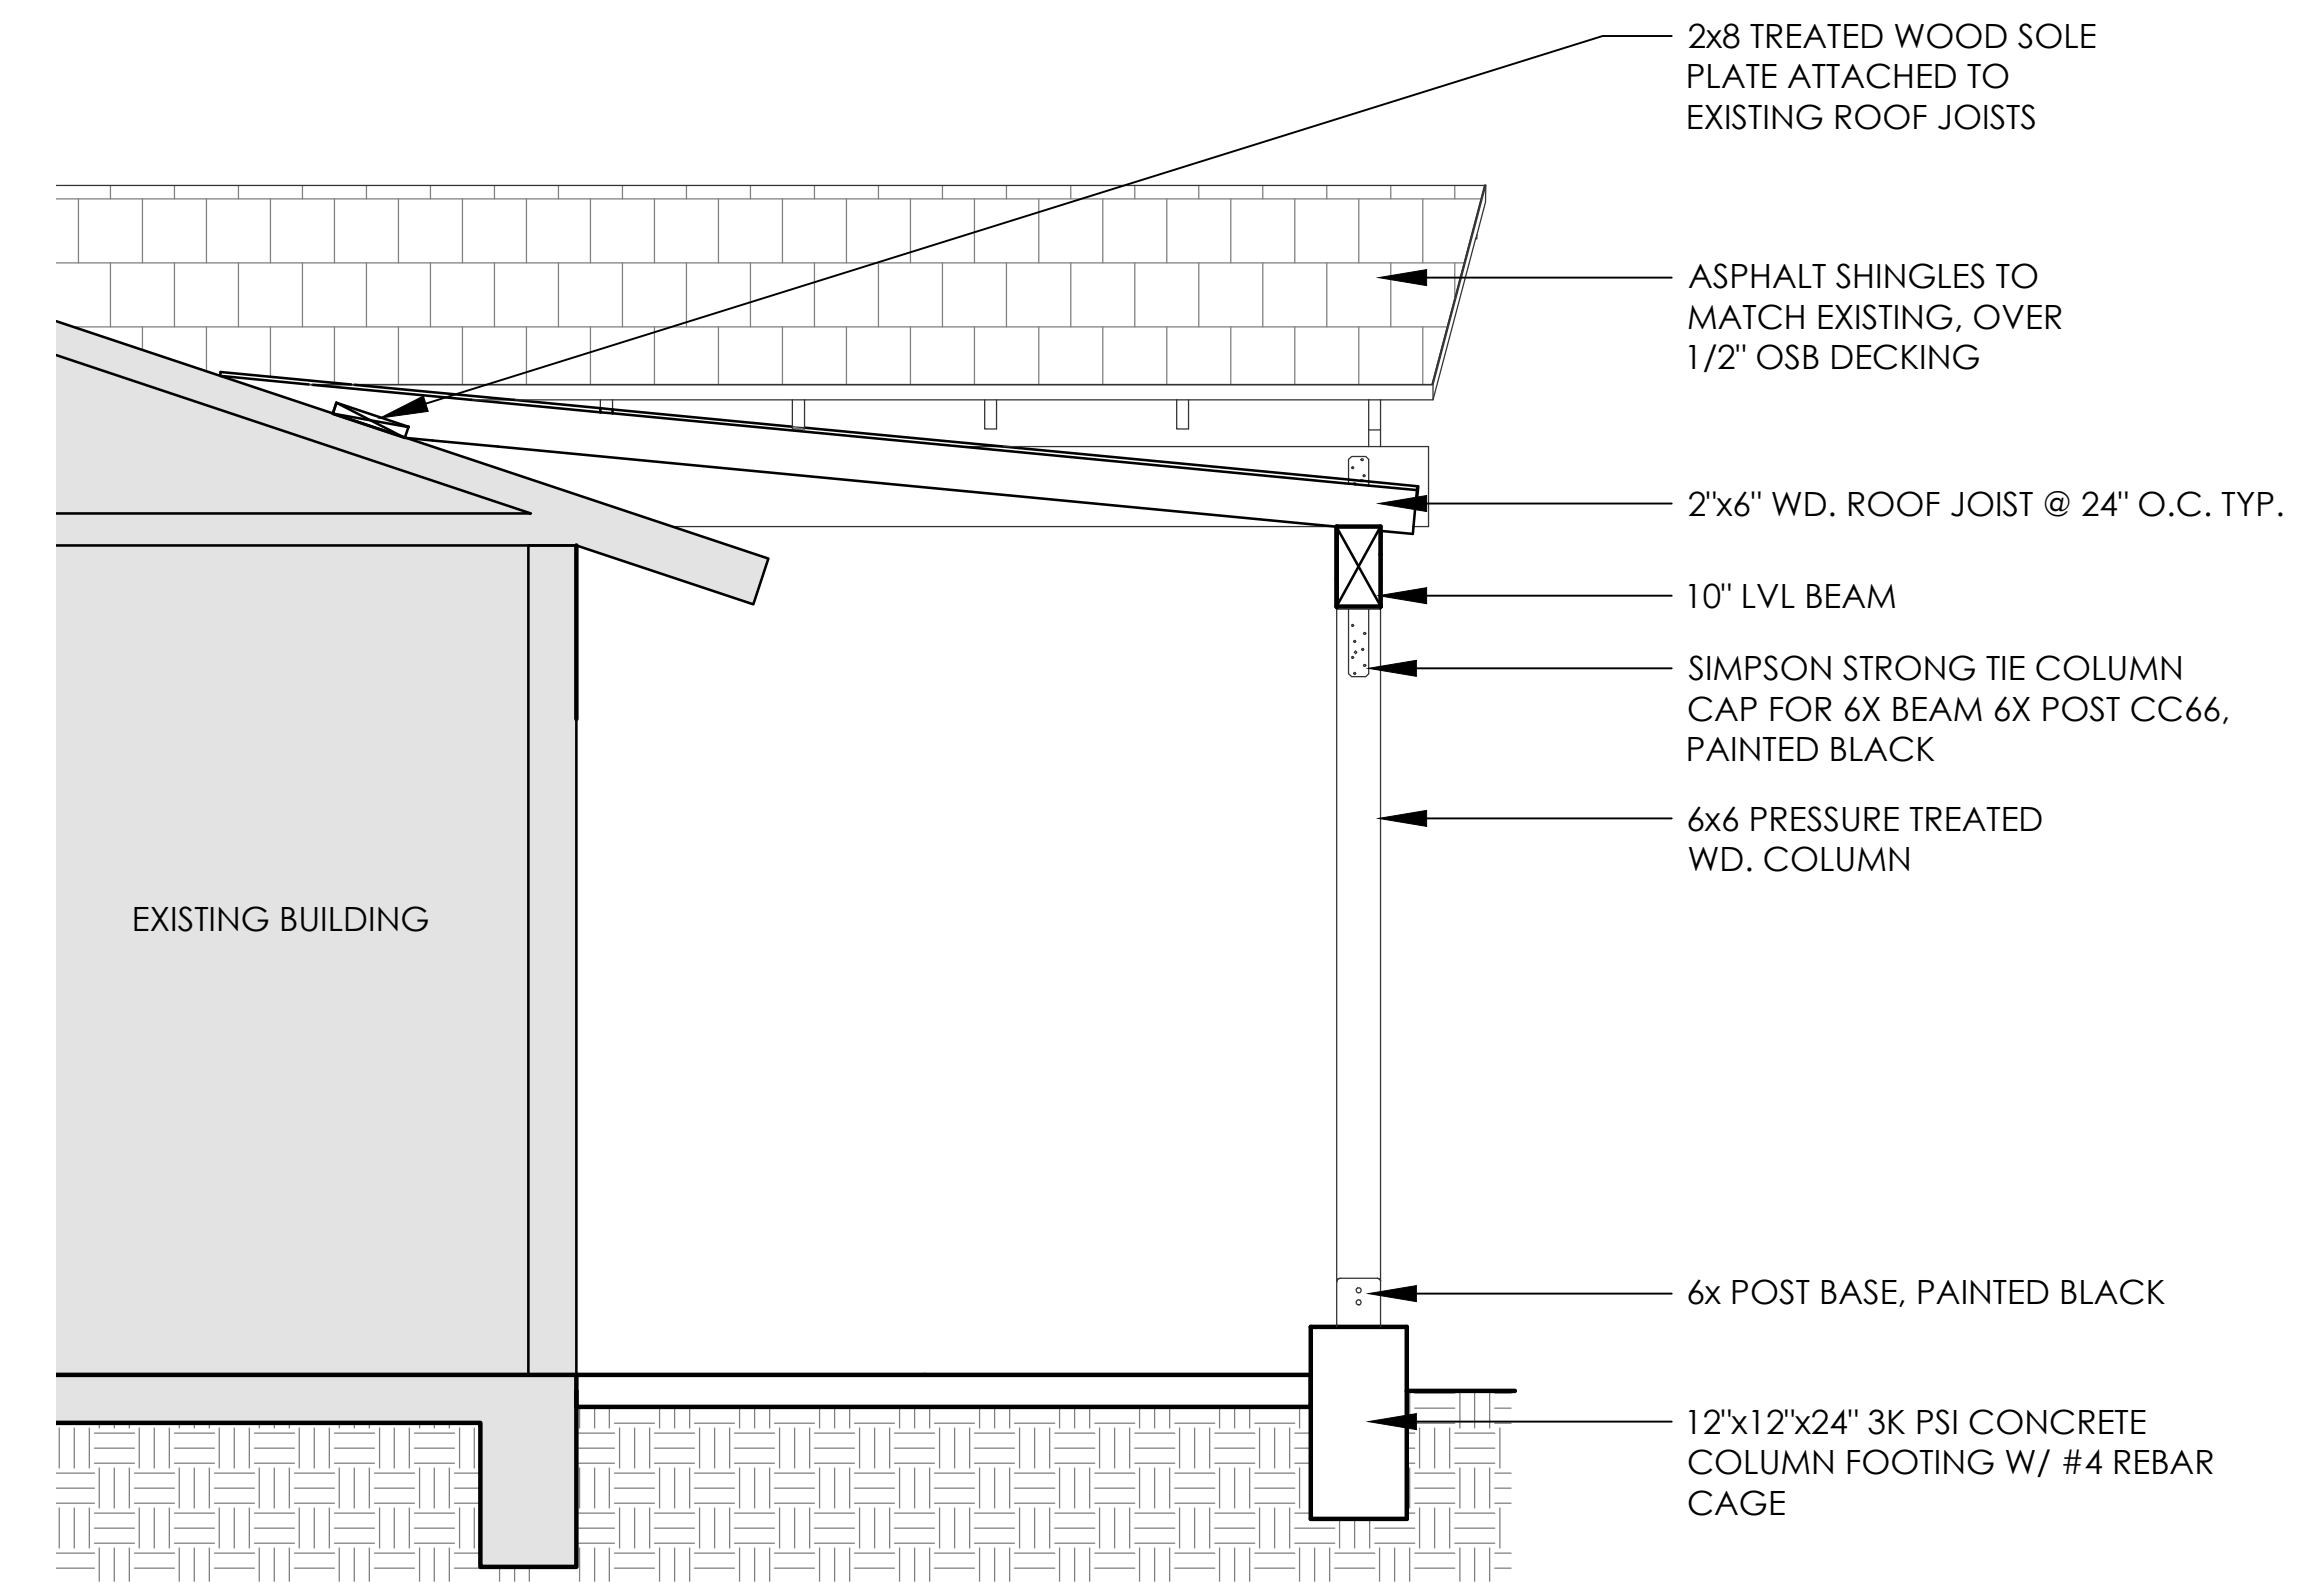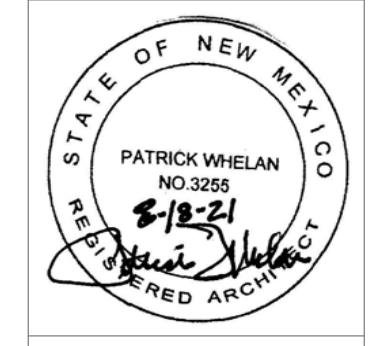


D NEW COVERED PORCH SECTION
 1/2" = 1'-0"

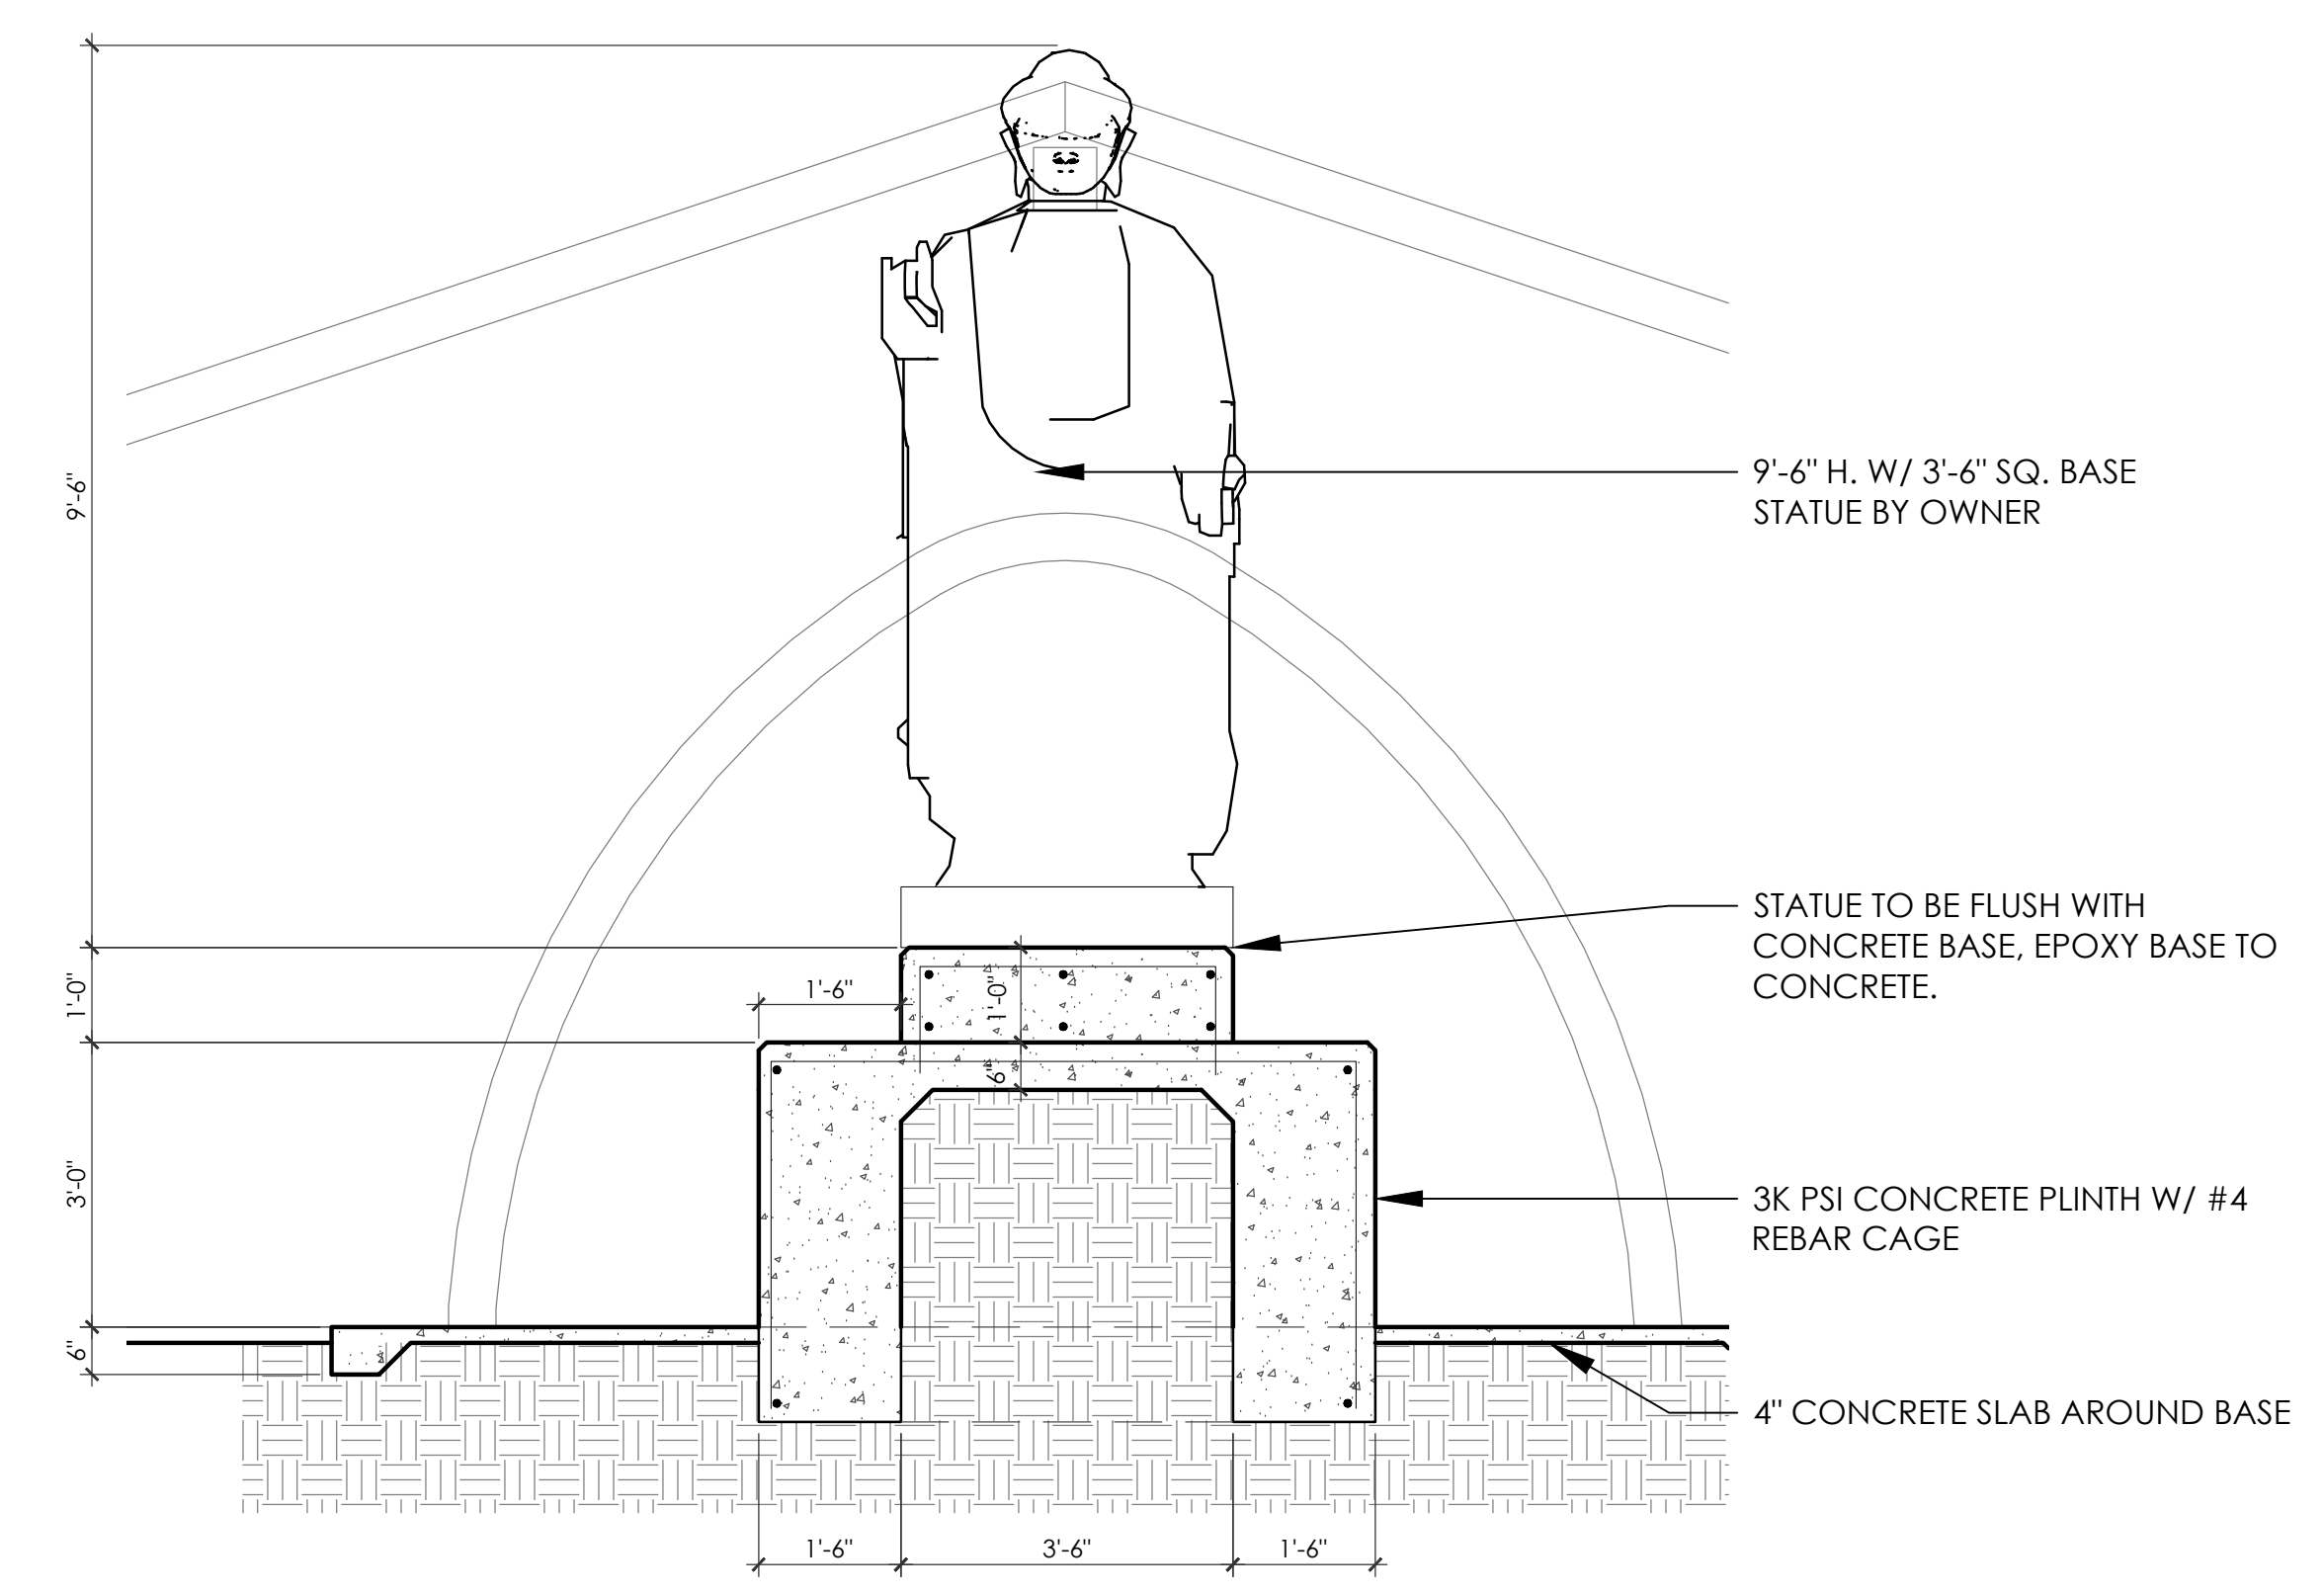

C CONCRETE PLINTH DETAIL
 SCALE: 1/2" = 1'-0"

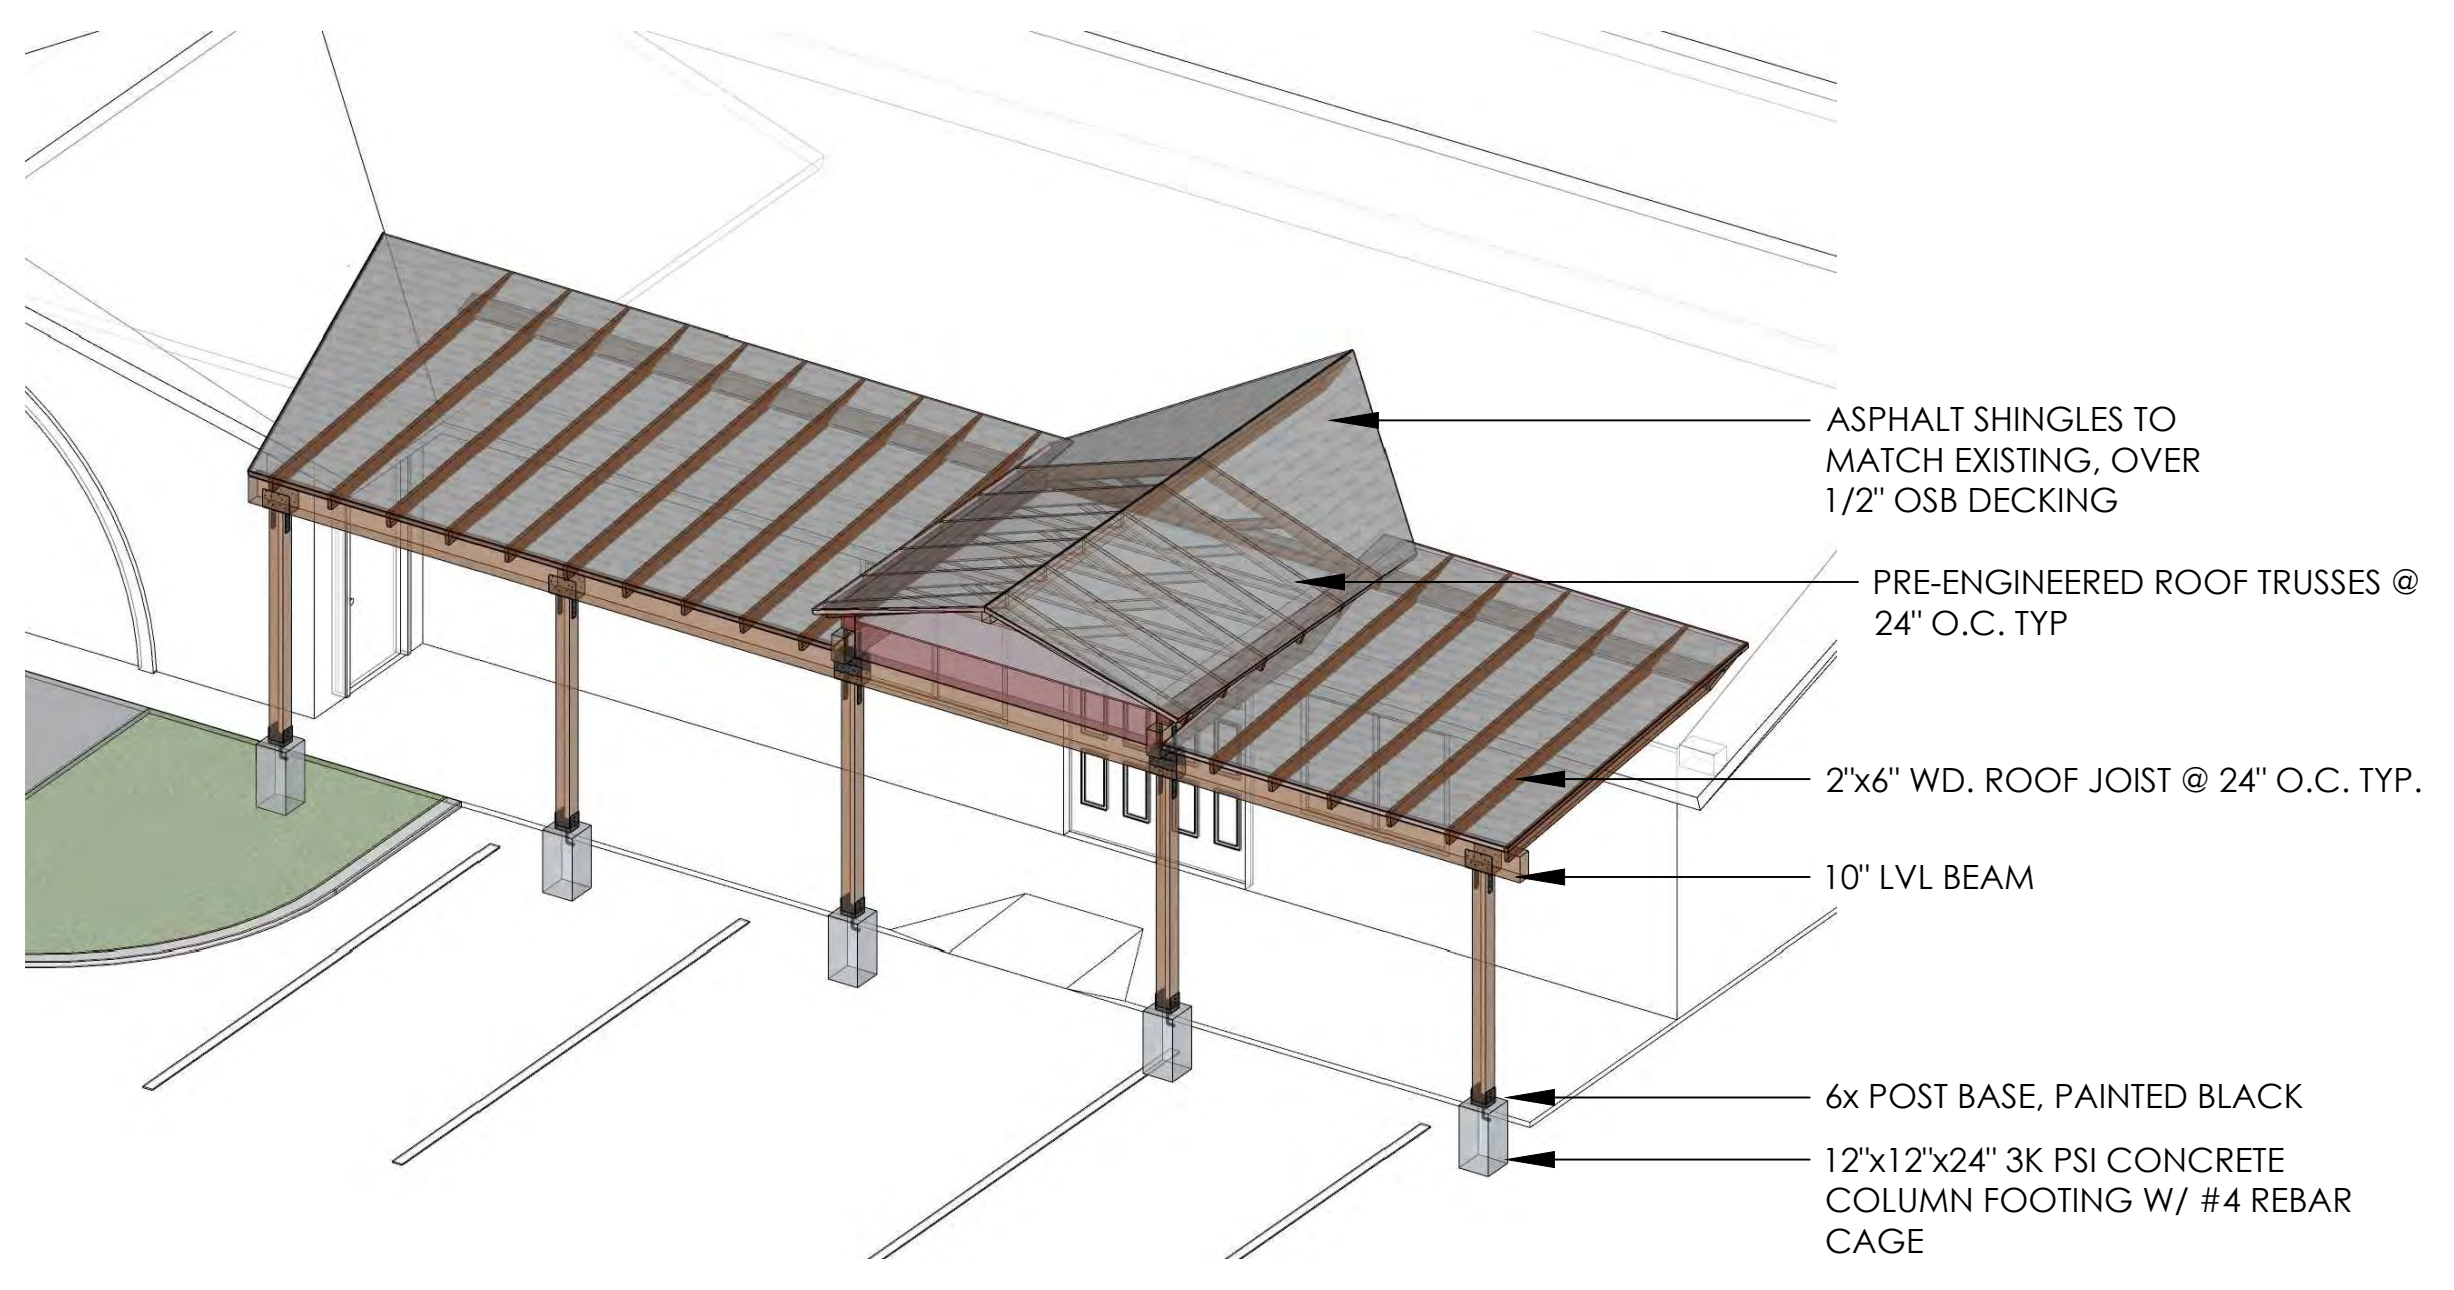

B ISOMETRIC DETAIL
 N.T.S.

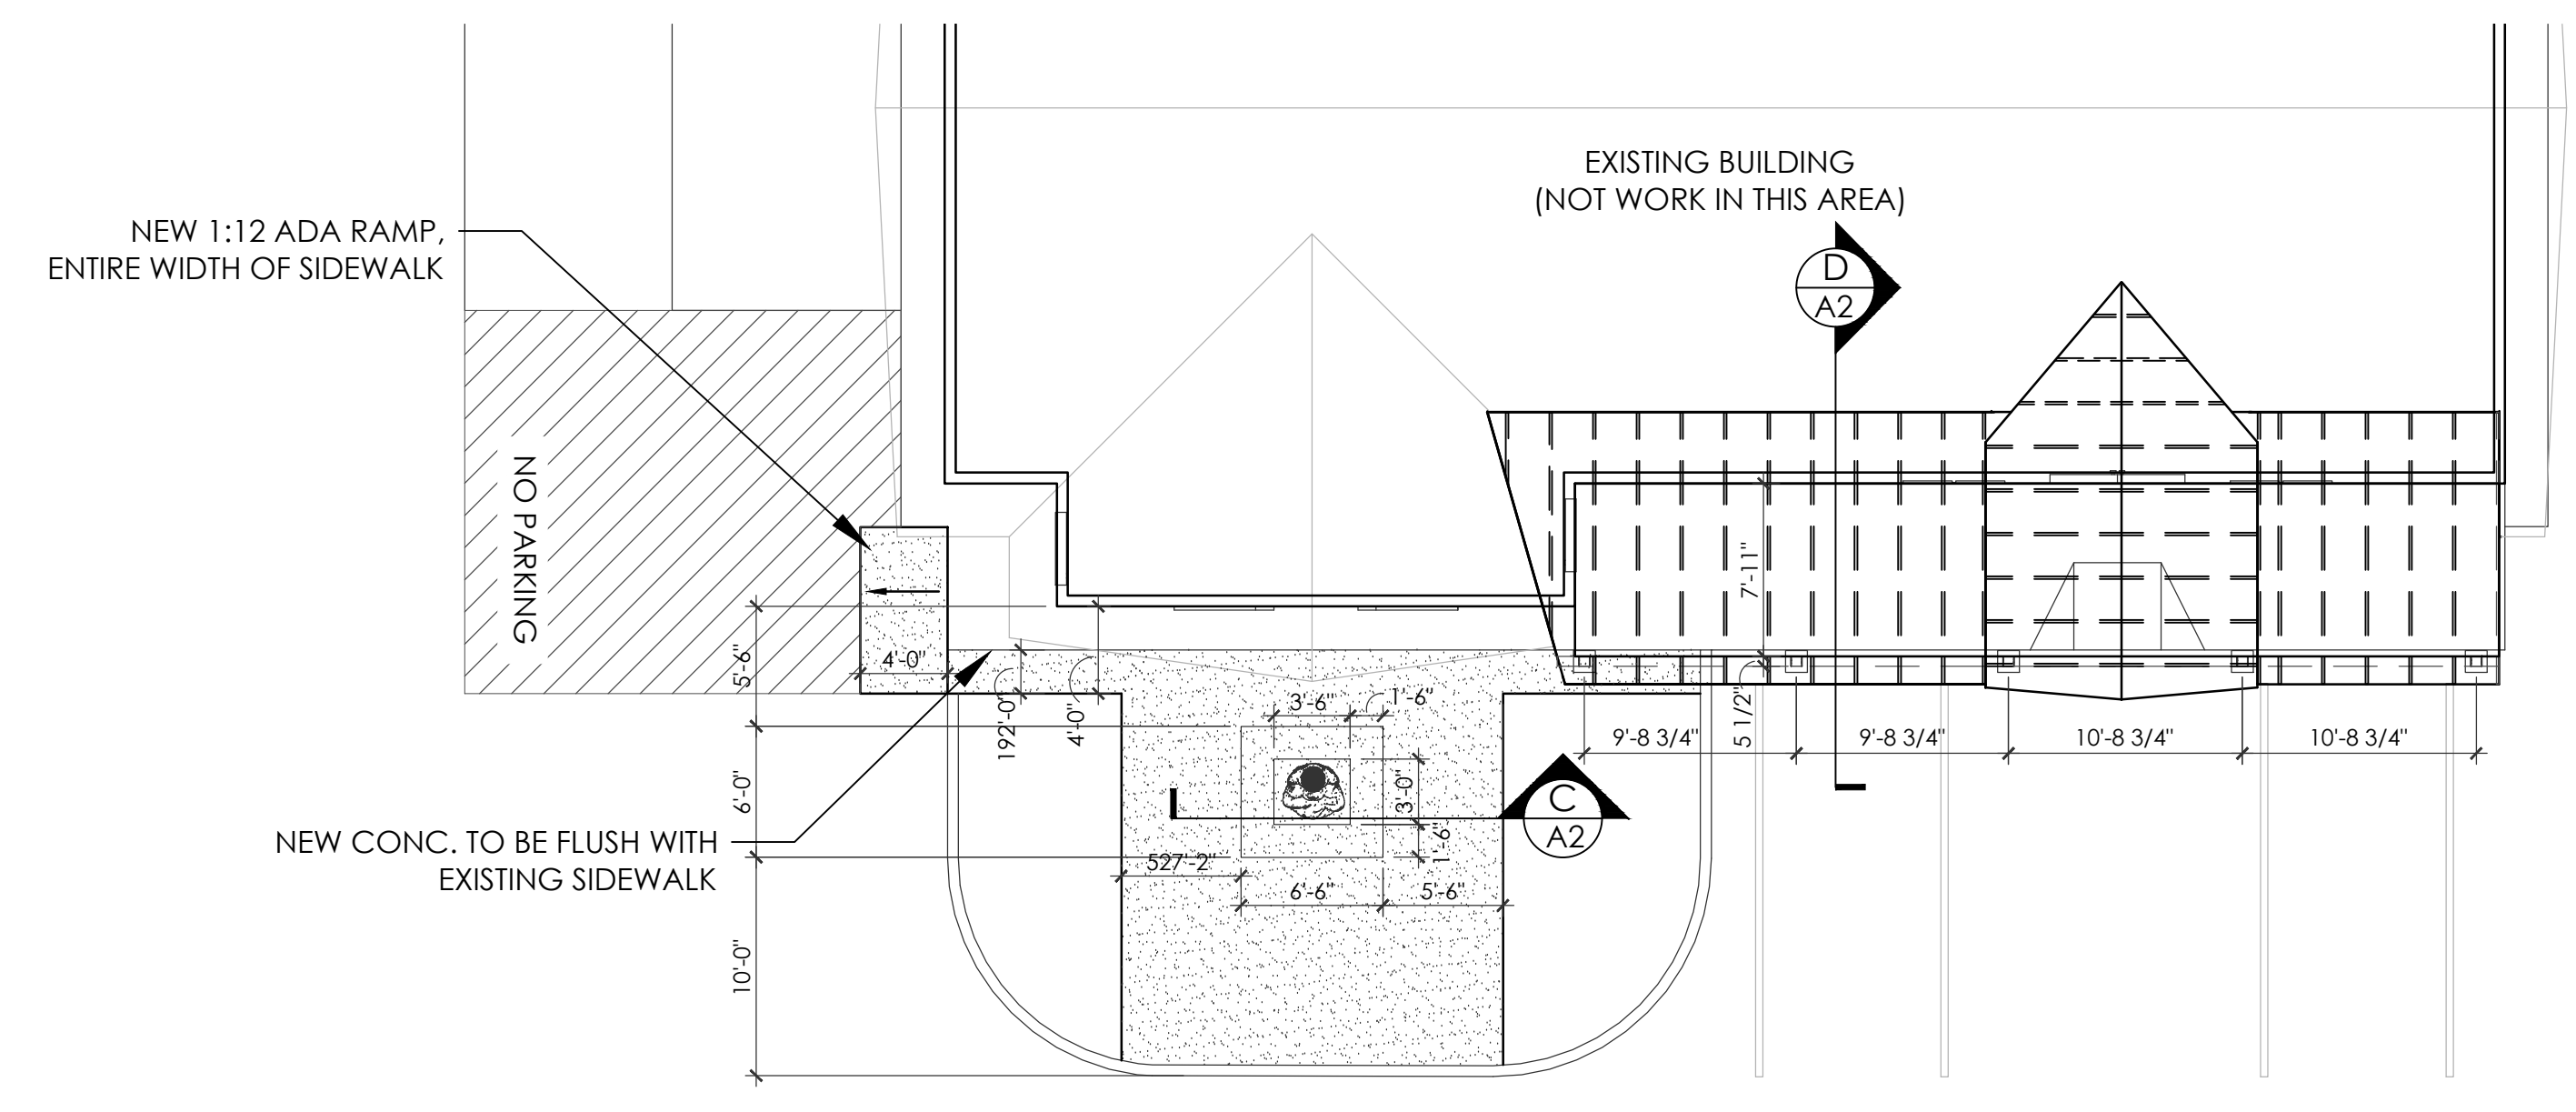

A PLINTH FLOOR PLAN & ROOF FRAMING PLAN
 SCALE: 1/8" = 1'-0"