



6/3/2022 1:32:10 PM


C:\Users\Jared\OneDrive - Improve Group\Desktop\Project Files\61257\_NM United\REV\PHASE 2\REV1 FILE\NM United Facility phase 2.dwg

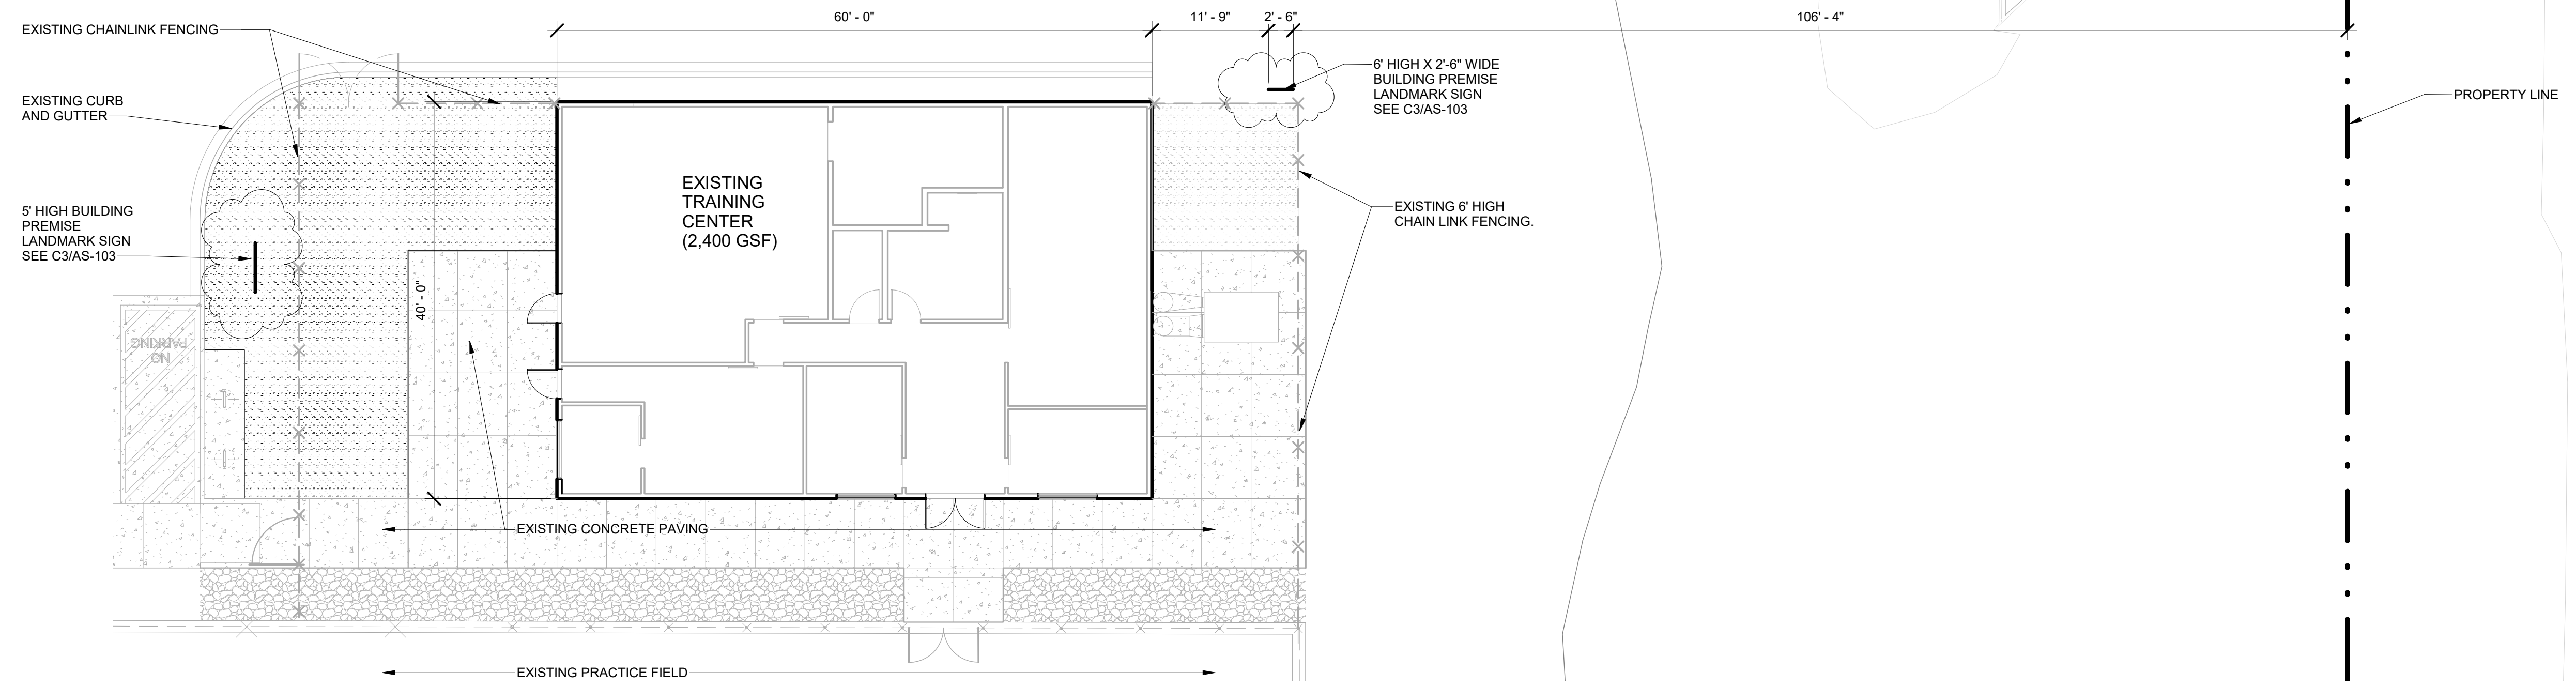


**C1** ENLARGED SITE PLAN • BUILDING PREMISE SIGNAGE  
1" = 10'-0"

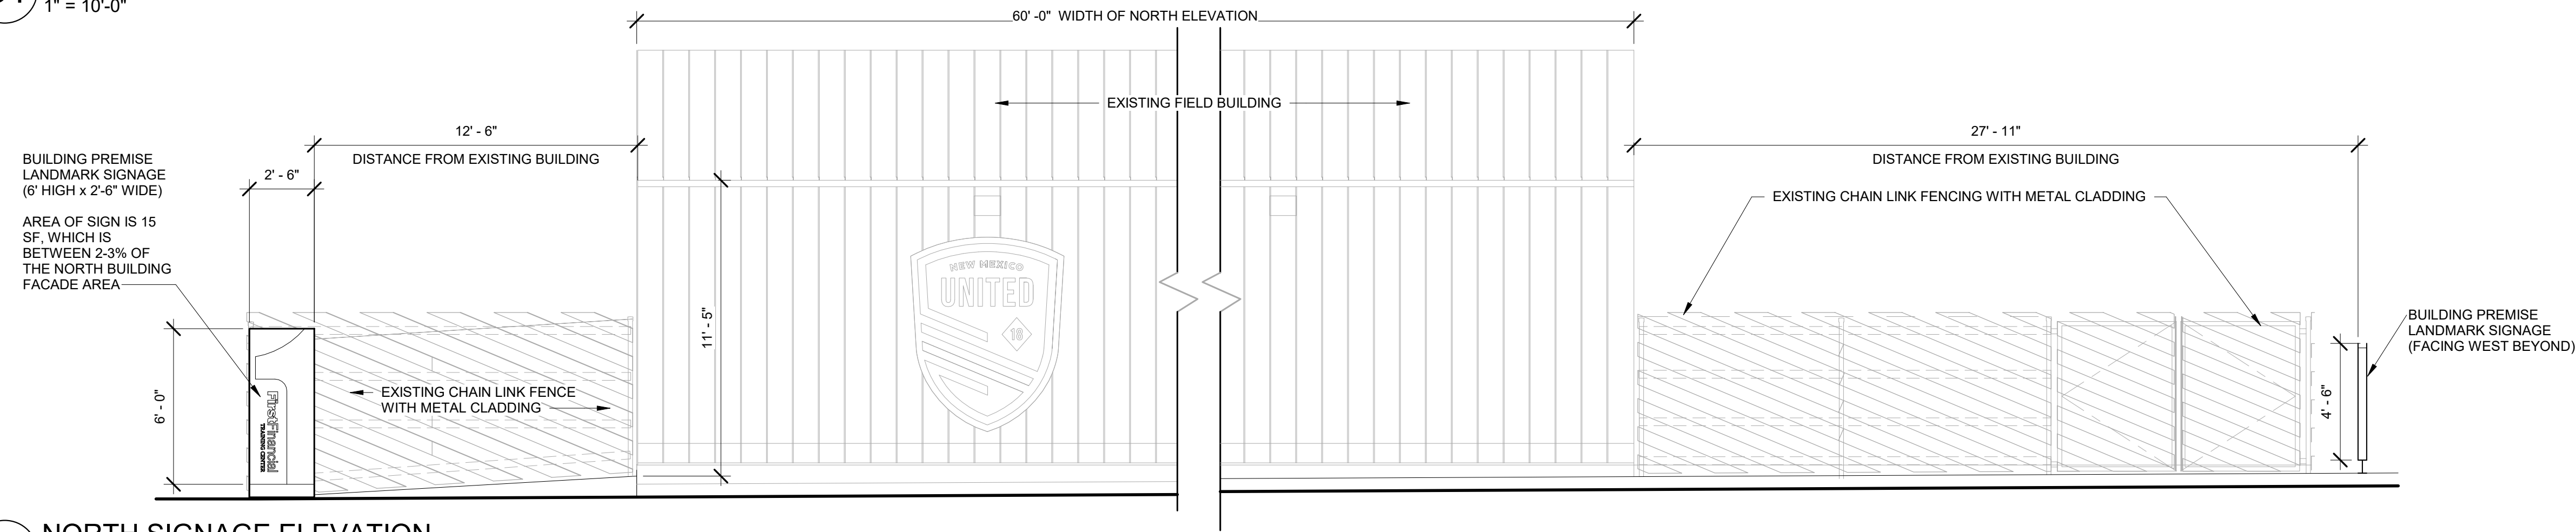

**B1** NORTH SIGNAGE ELEVATION  
1/4" = 1'-0"

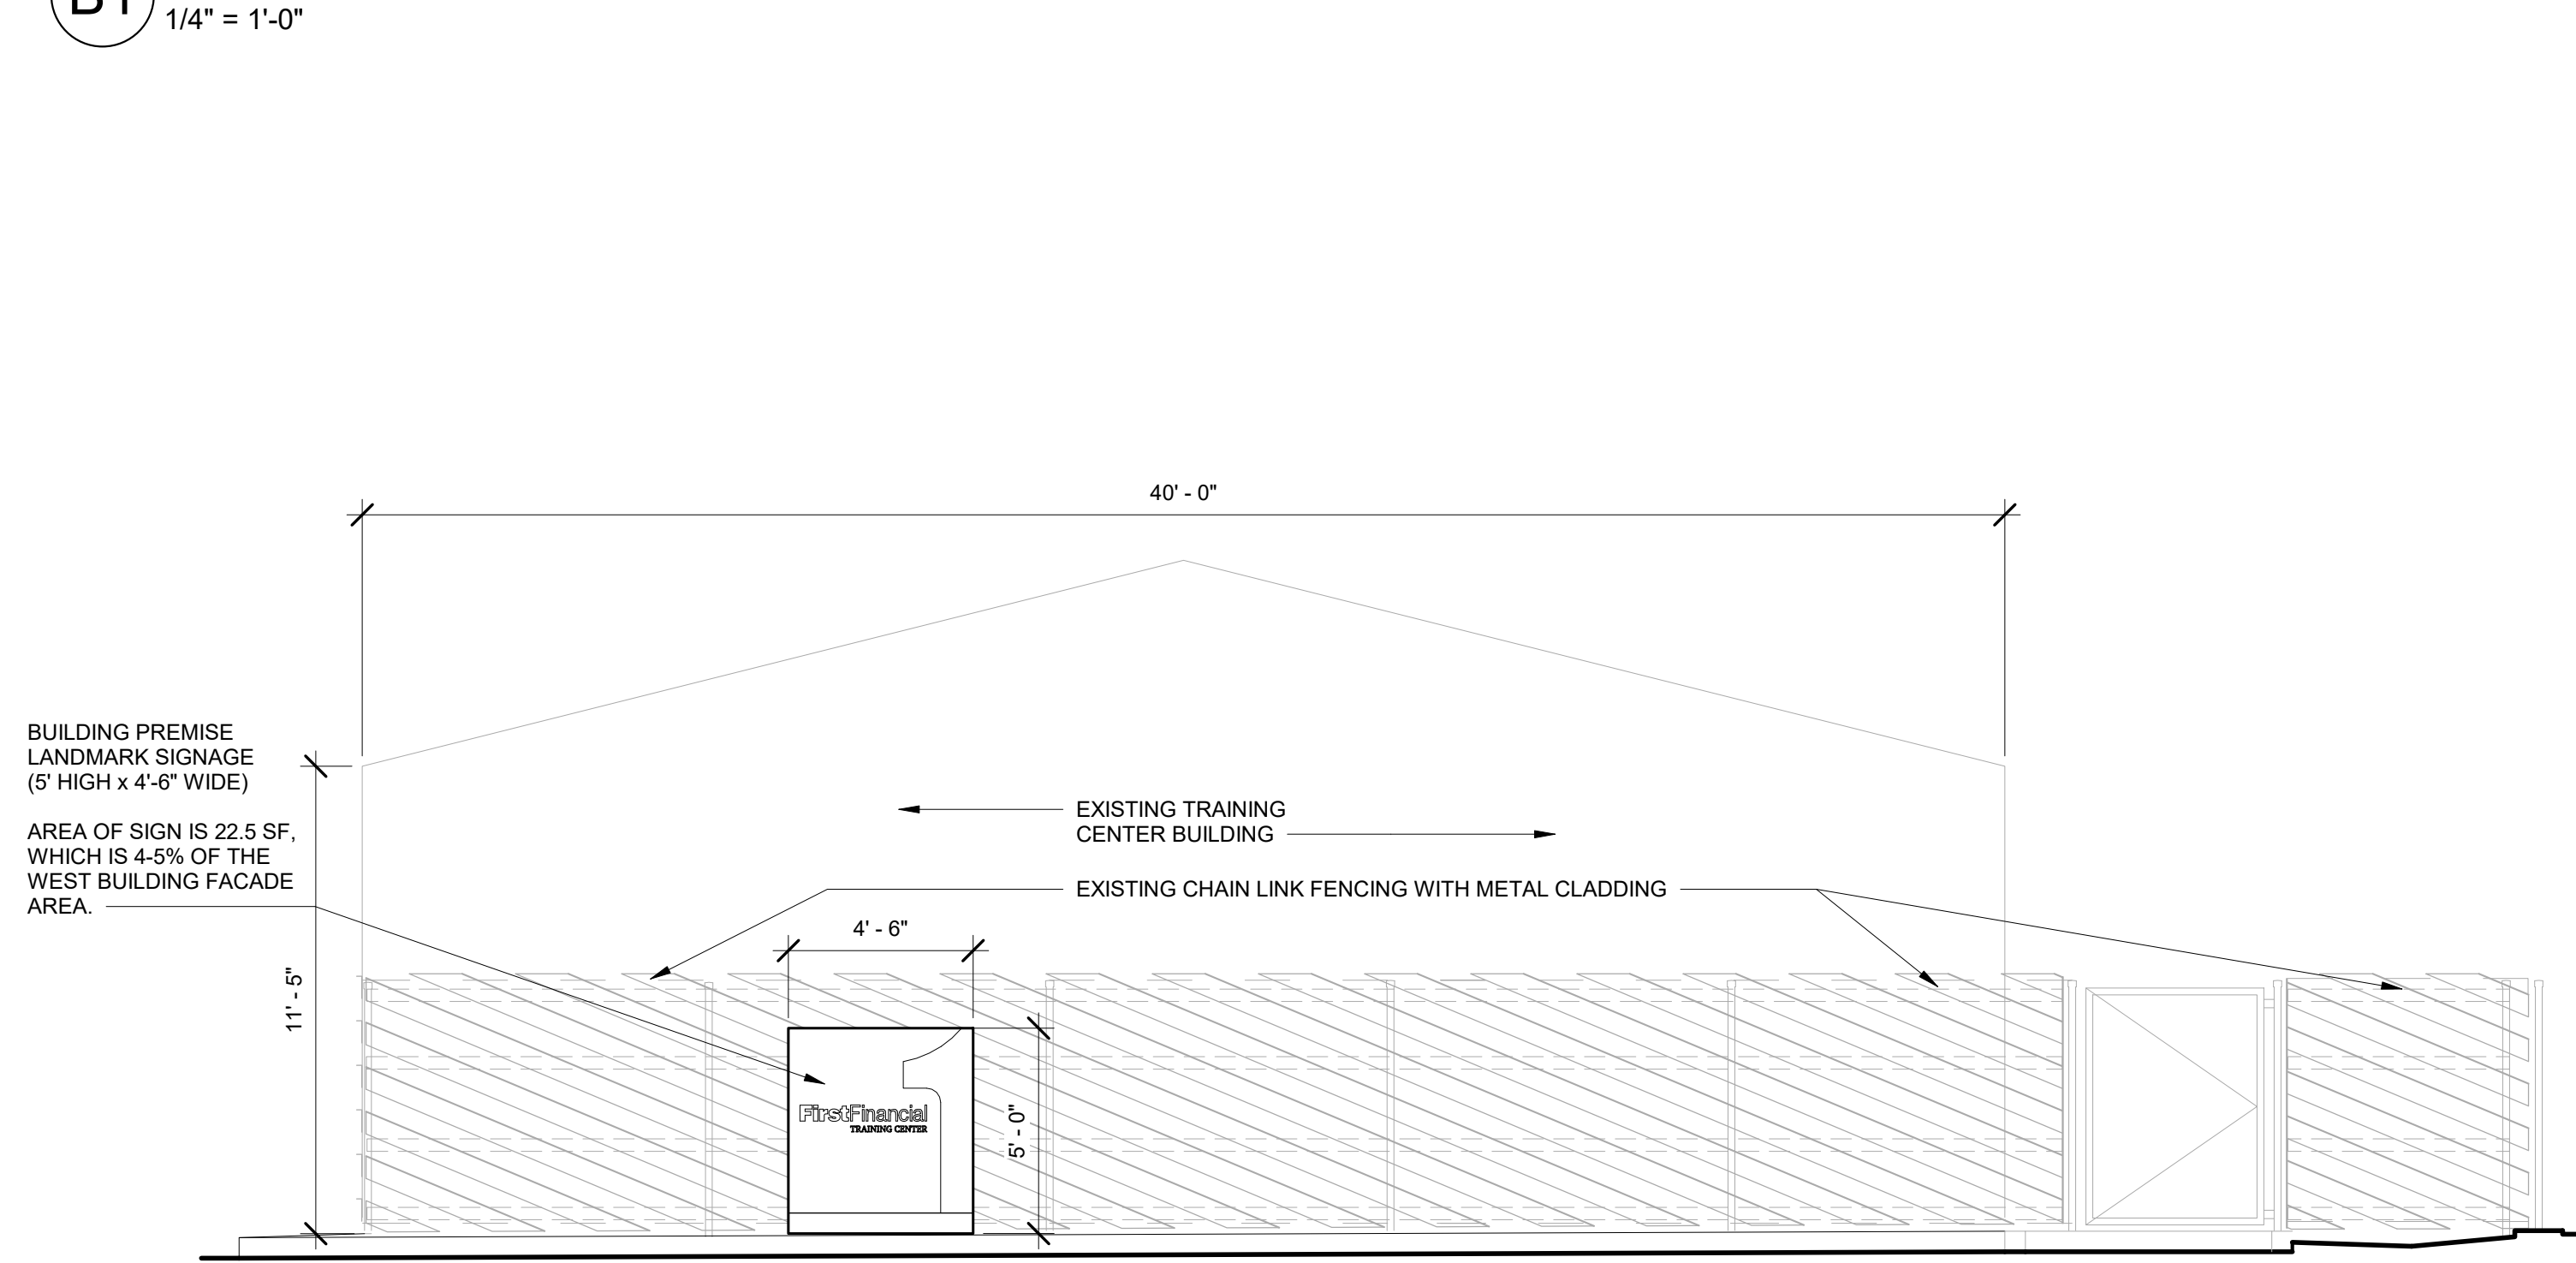

**A1** WEST SIGNAGE ELEVATION  
1/4" = 1'-0"

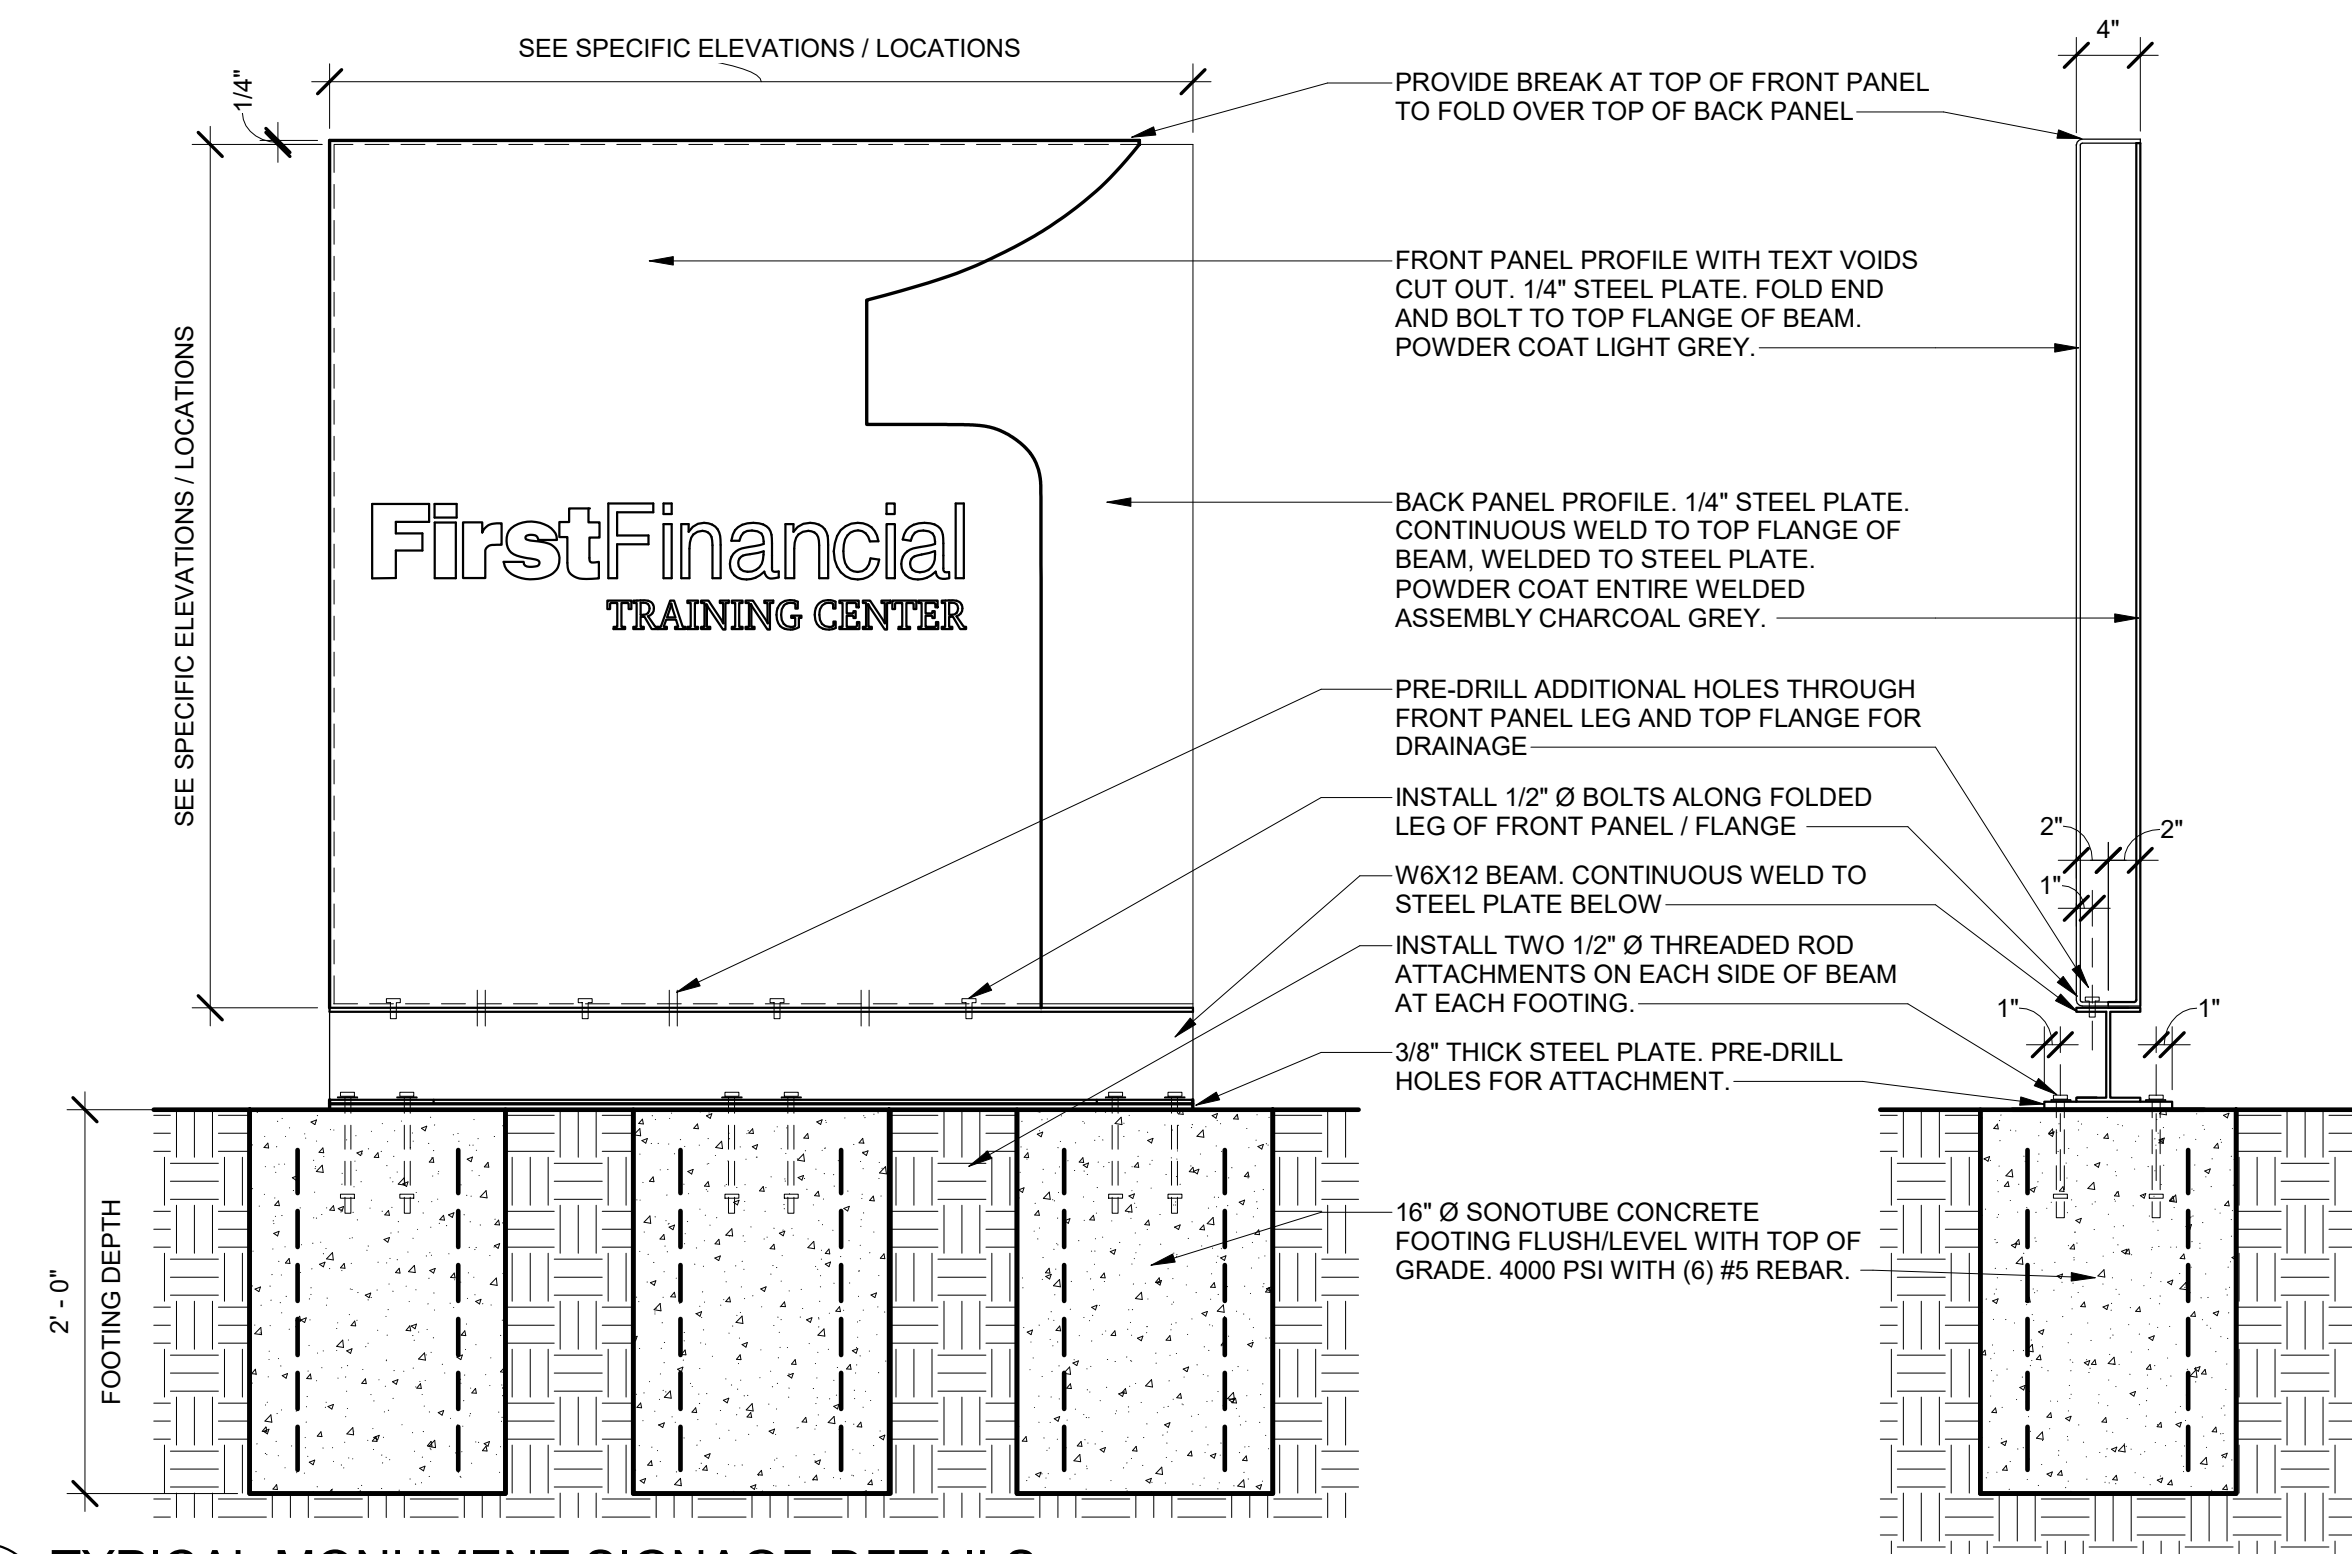

**A3** TYPICAL MONUMENT SIGNAGE DETAILS  
1" = 1'-0"



3550 Pan American Fwy  
Albuquerque NM 87107  
800-244-1452 www.improvegroup.net

© 2021 Improve Group, Inc. Duplication or reproduction by any means without the express written consent of Improve Group, Inc. is a violation of federal and international law. The information contained in this document is the intellectual property of Improve Group, Inc. and all rights thereto are reserved.

NEW MEXICO UNITED FIELD BUILDING  
5601 University Blvd. SE  
Albuquerque NM 87105

No	Date	Revision	Description
1	Date 1	Revision 1	

Revision Schedule

ISSUE: CD's  
PROJECT #: 61257  
FILE:  
DRAWN BY: Author  
CHECKED BY: Checker  
DATE: 04.21.22

BUILDING PREMISE SIGNAGE • SITE PLAN, ELEVATIONS AND DETAILS

AS-103