


REV	DATE	BY	REVISION

GEORGE RAINHART ARCHITECT AND ASSOCIATES P
 2325 SAN PEDRO N.E. SUITE 2-B
 ALBUQUERQUE, NEW MEXICO 87110
 PHONE (505) 884-9110
 FAX (505) 837-9877

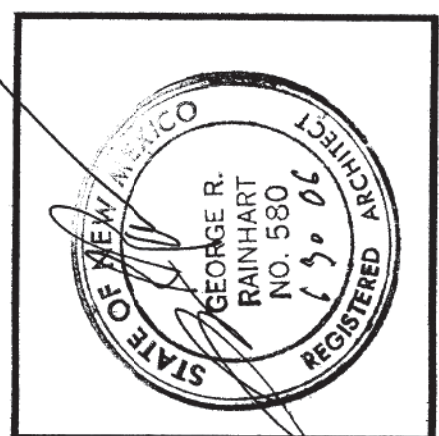


PROJECT TITLE
LA BELLA SPA UPTOWN
 UPTOWN LOOP ROAD AND INDIAN SCHOOL ROAD N.E.
 ALBUQUERQUE, NEW MEXICO
 PROJECT MANAGER
 STEPHEN DUNBAR AIA
 JOB NO.
 DRAWN BY
 S

SHEET TITLE
ENLARGED SITE PLAN
 sheet
A1.0
 of
 SCALE:
 1" = 10'-0"

- MINOR AMENDMENT
- ADD COVER TO EXISTING PATIO
 - AREA OF NEW PATIO COVER: 23,000 SF
 - AREA OF EXISTING BUILDING: 23,000 SF
 - TOTAL PERCENT INCREASE COVERED AREA: 2.3%
 - REPLACE EXISTING SIGAGE

NOTE: NO PRIVATE STRUCTURES AND/OR SIGNS WILL BE LOCATED WITHIN PUBLIC RIGHT OF WAY

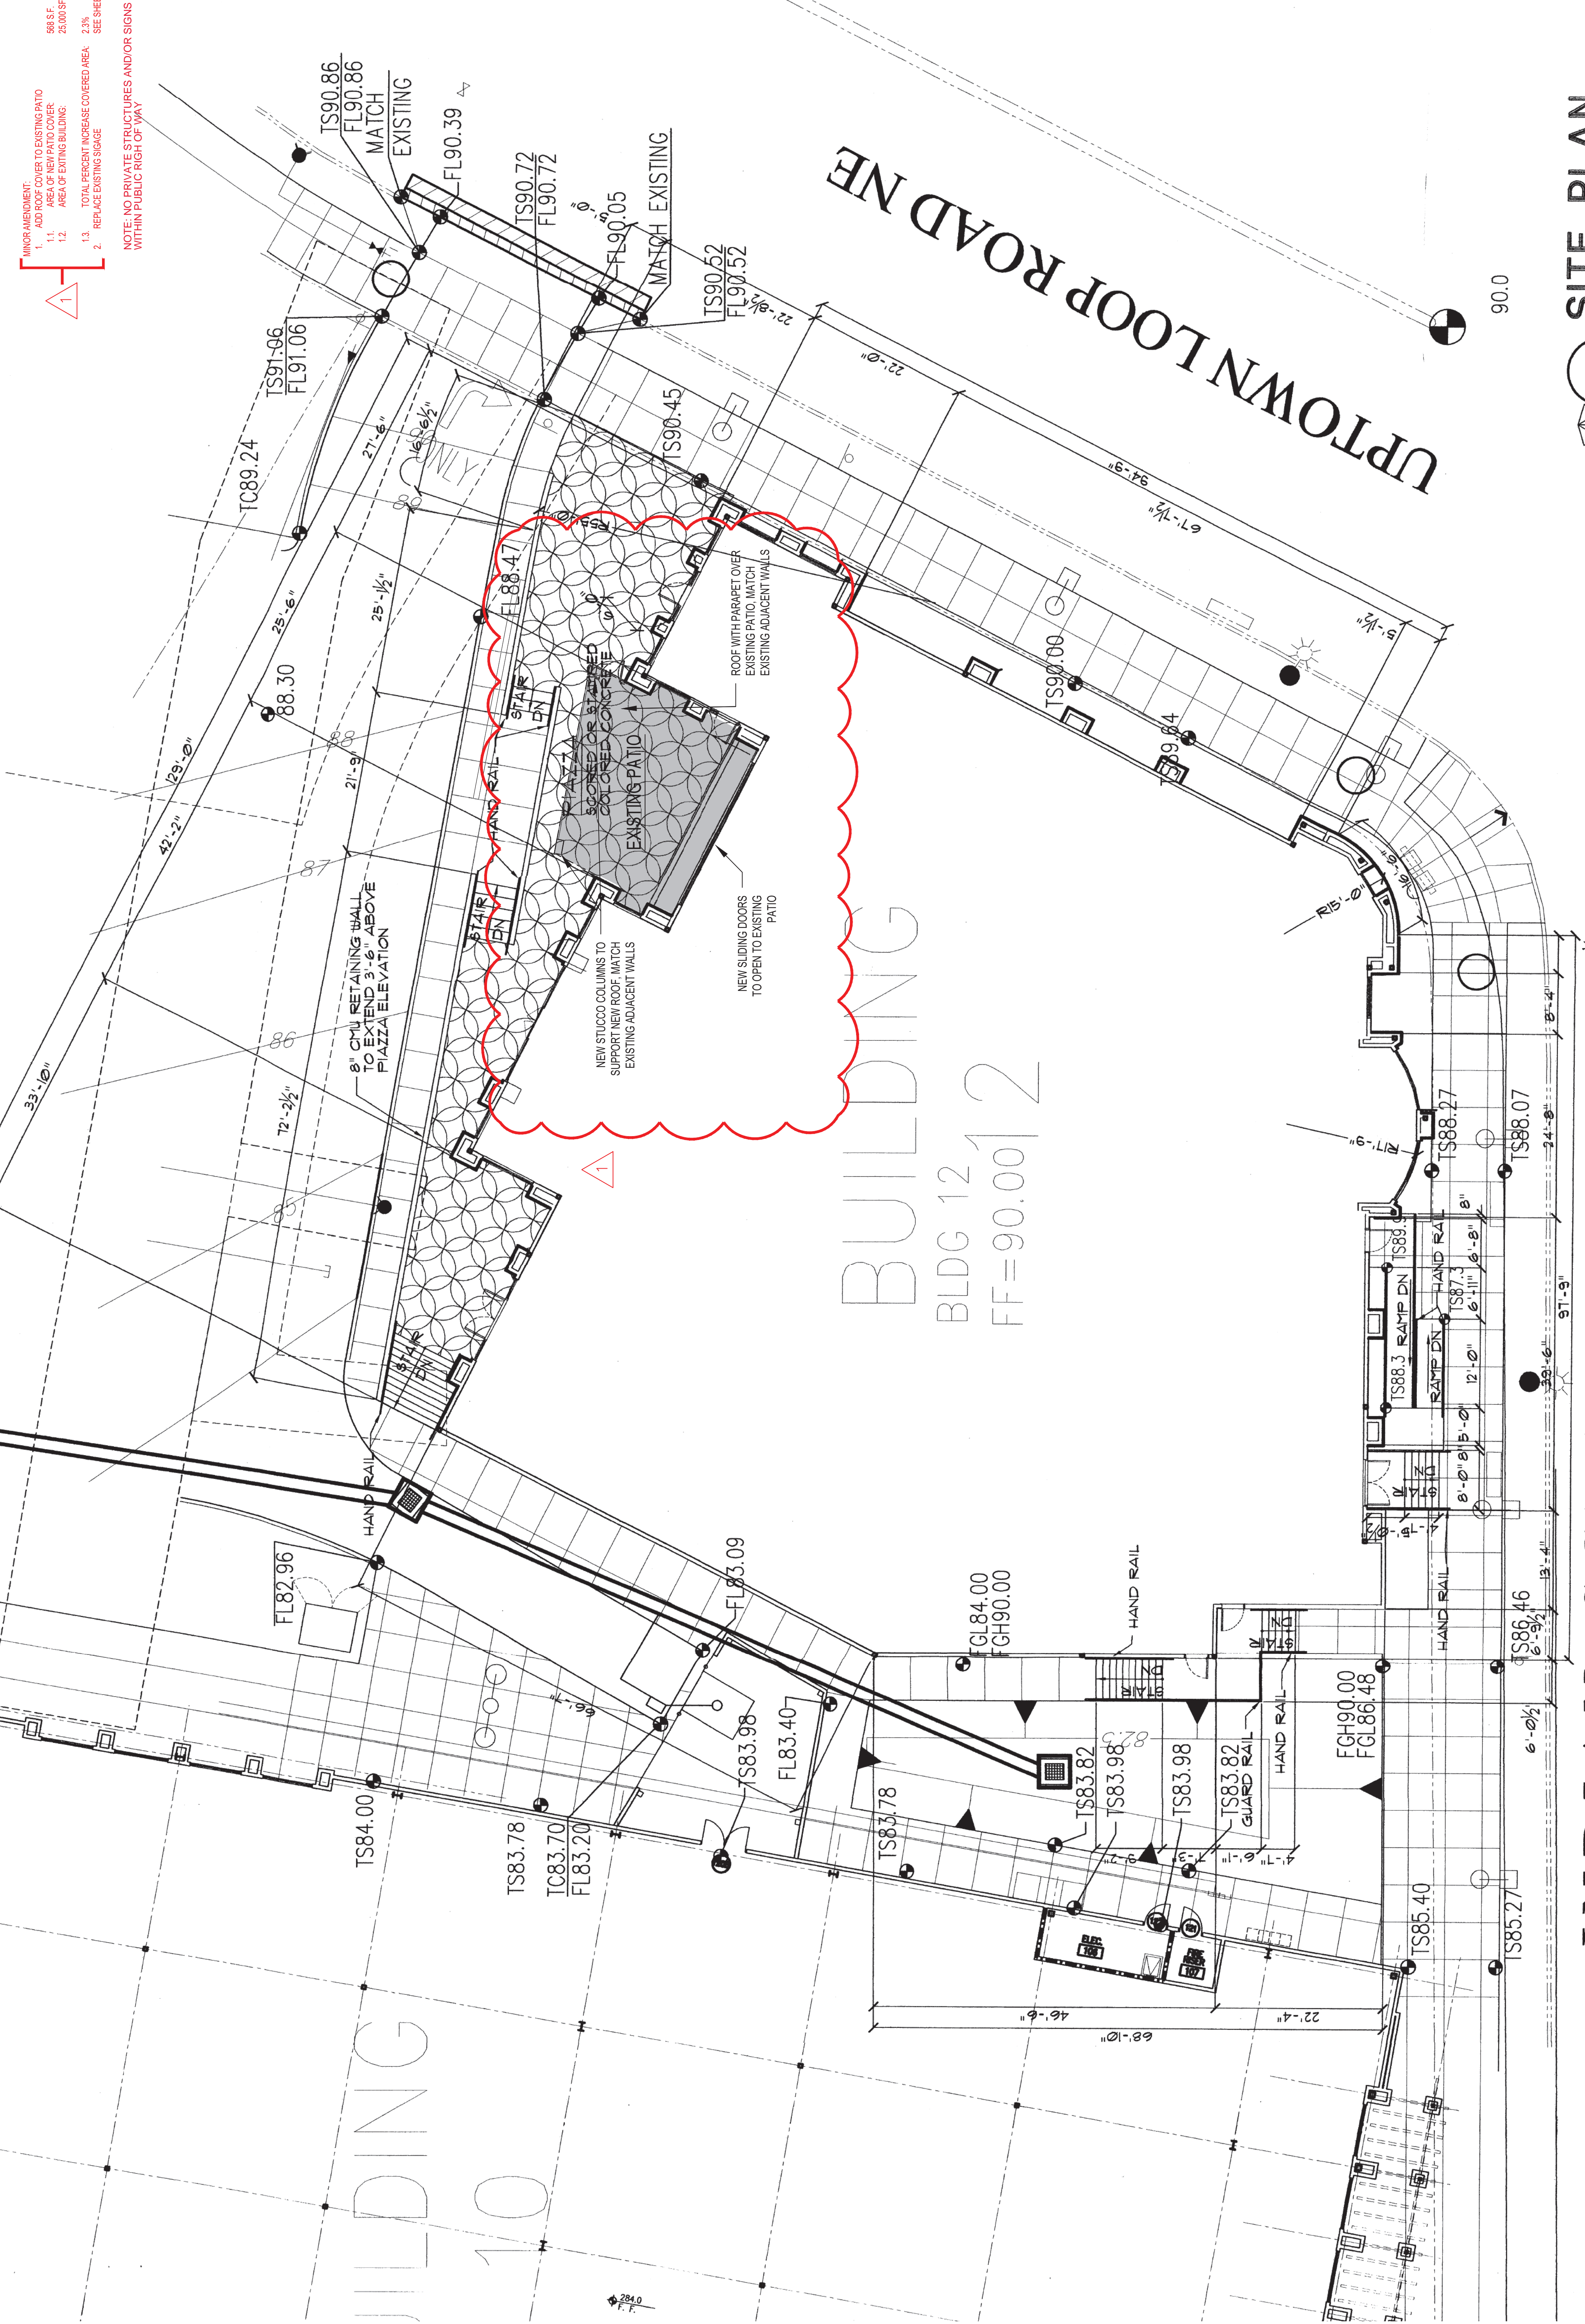

NORTH
1
SITE PLAN
 SCALE 1" = 10'-0"

INDIAN SCHOOL ROAD NE (103' R/W)