


2/10/2025 3:06:51 PM



A4 SITE PLAN
1" = 20'-0"

KEY PLAN

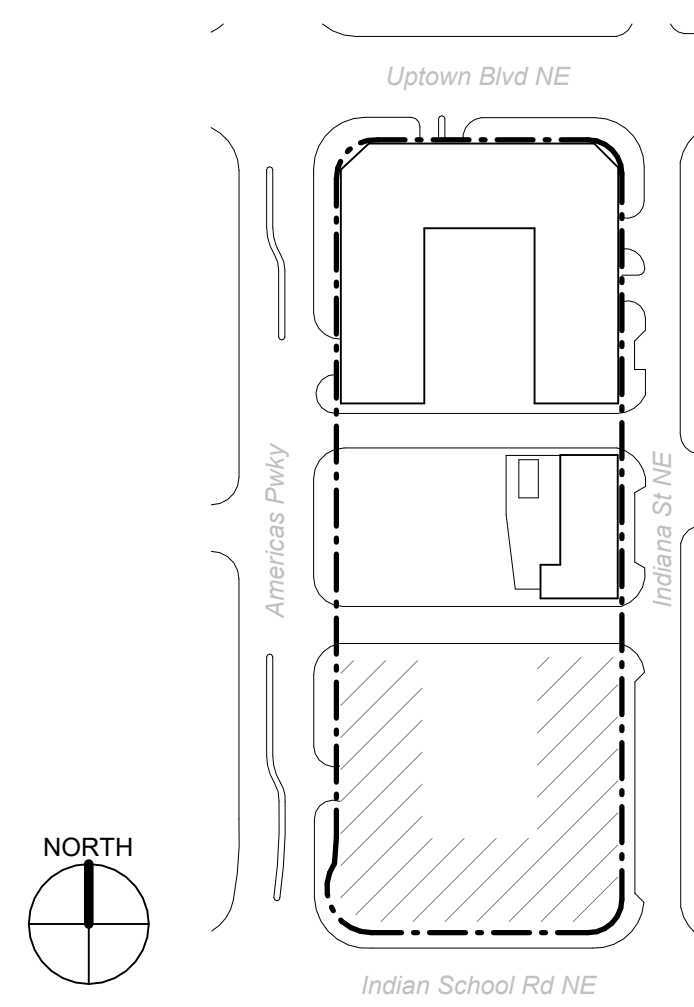

NOT FOR CONSTRUCTION

UPTOWN CONNECT
6501 INDIAN SCHOOL NE
ALBUQUERQUE NM 87110

REVISIONS

- △
- △
- △
- △
- △

DRAWN BY	Dekker
REVIEWED BY	Dekker
DATE	2/1/2025
PROJECT NO	20-0010

DRAWING NAME
**ARCHITECTURAL
SITE PLAN**

SHEET NO

AS101