




LOCATION

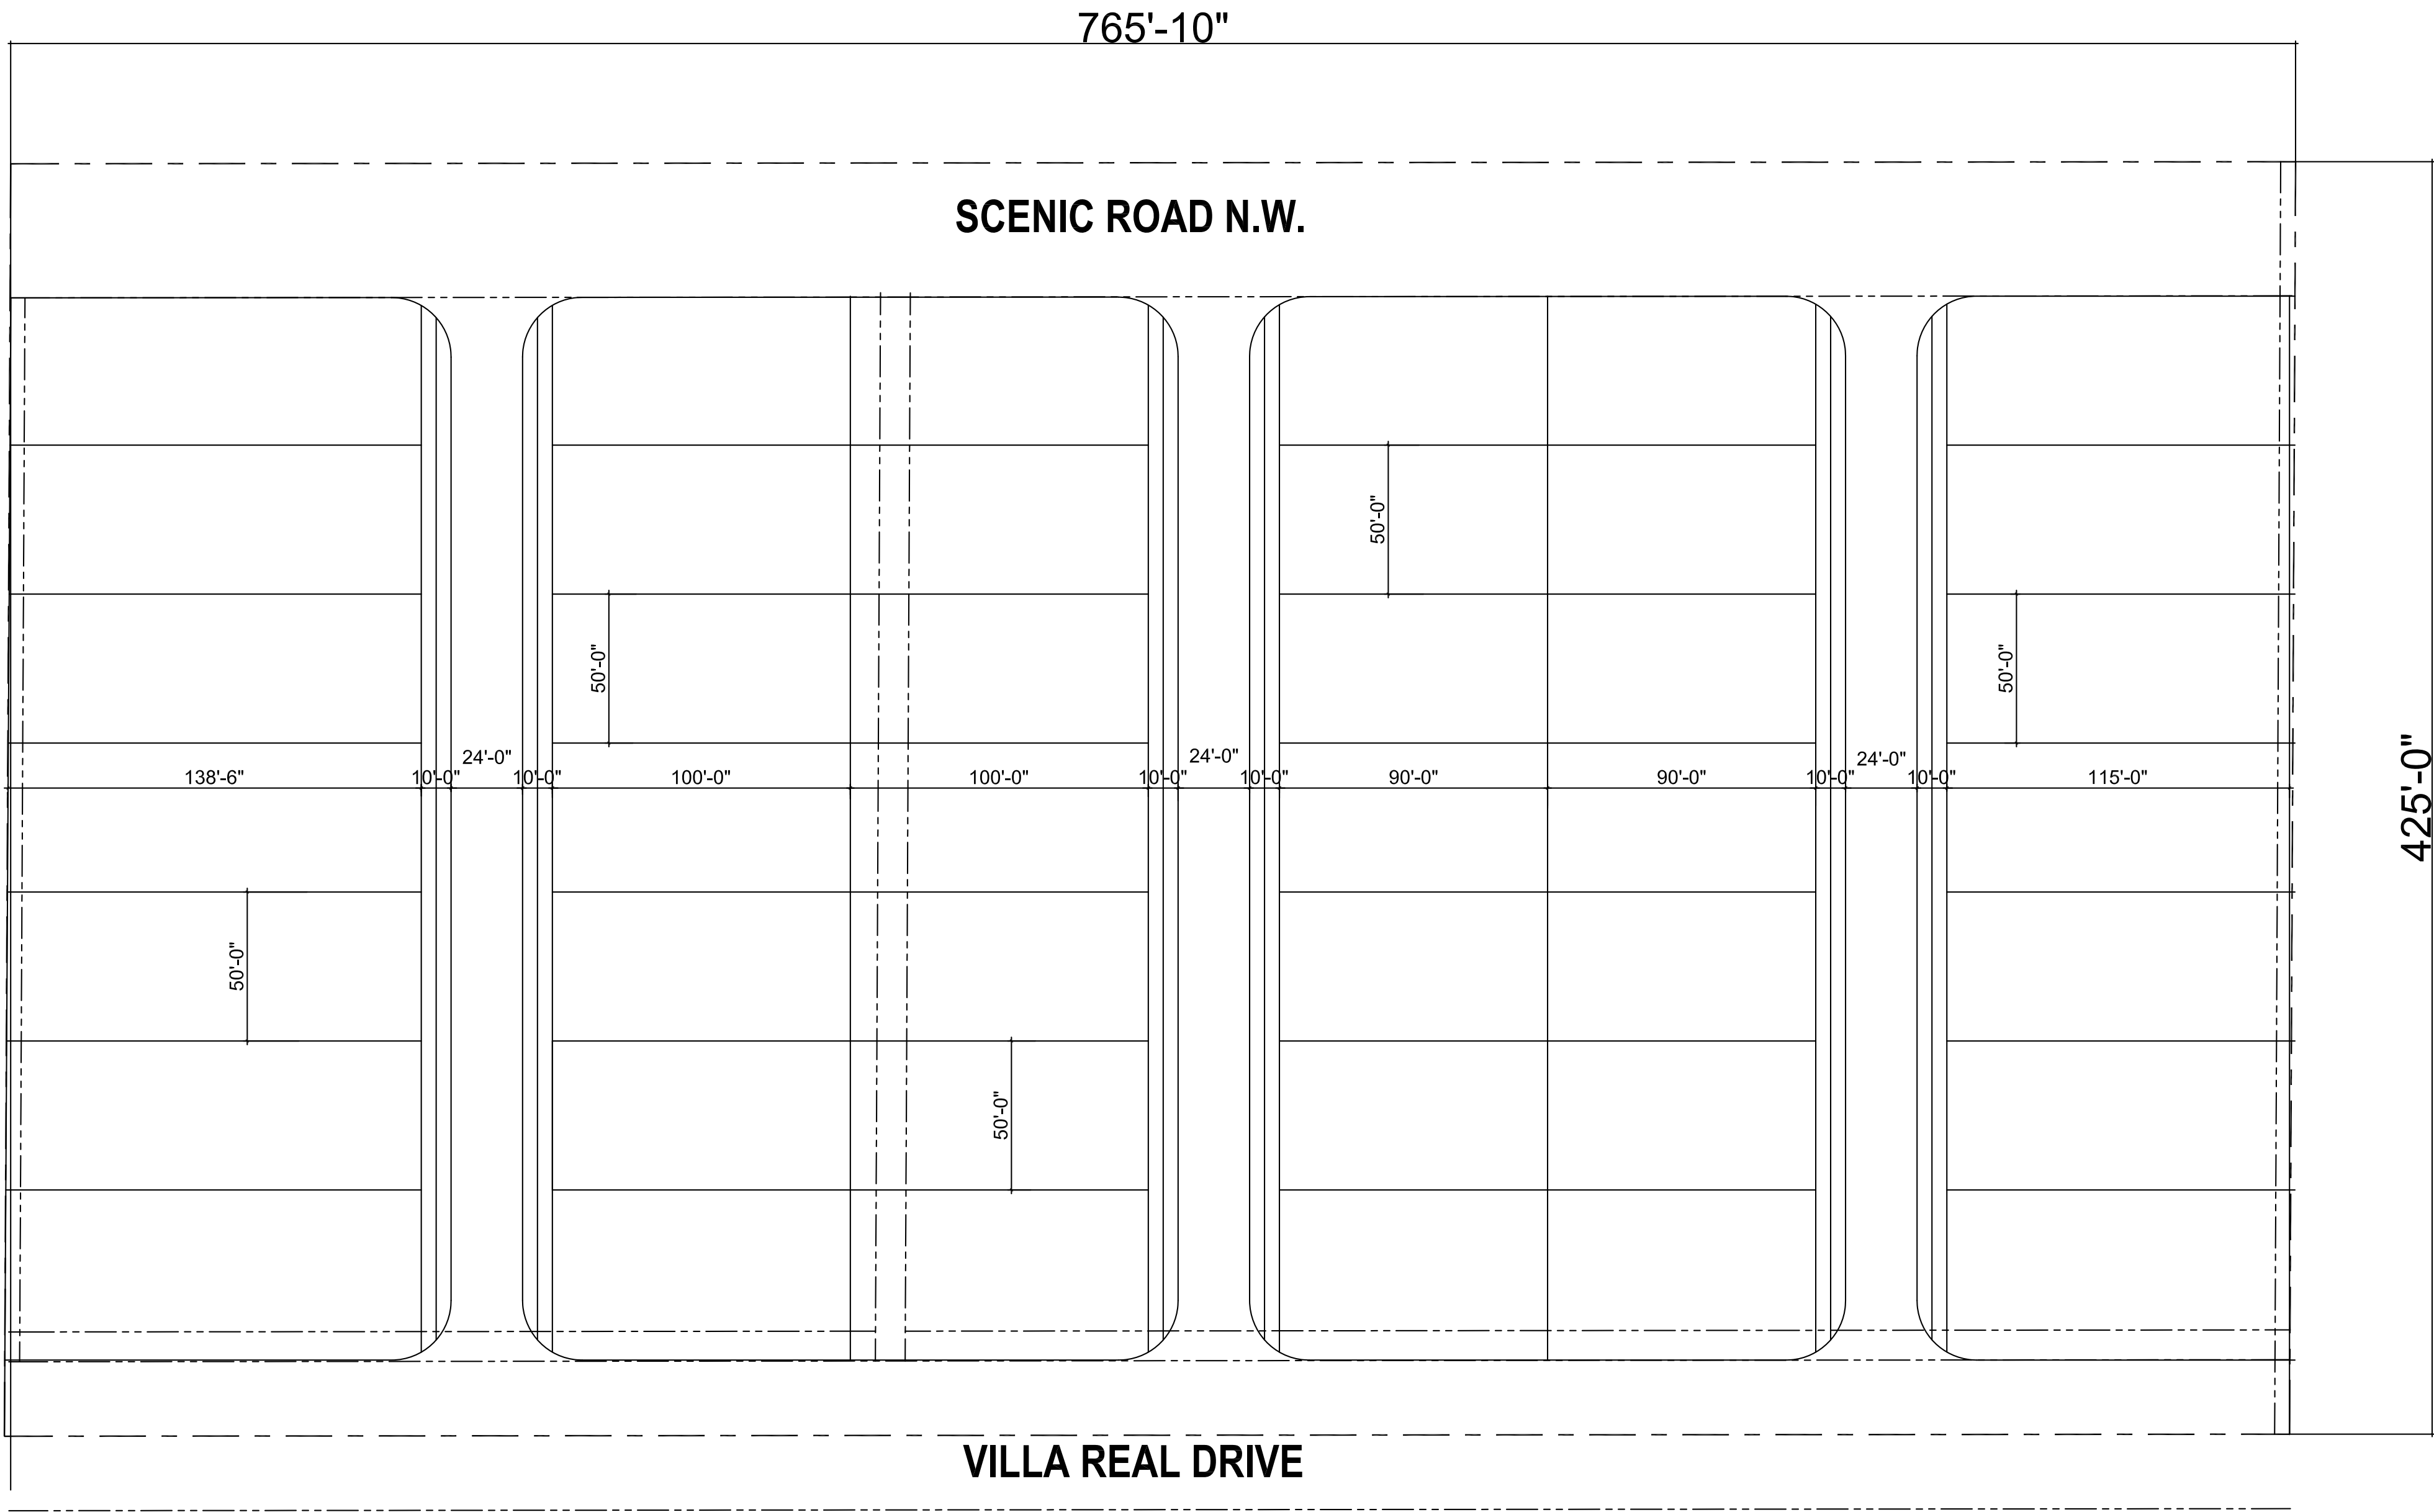

VICINITY MAP
N.T.S

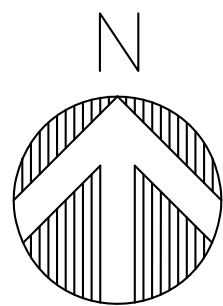

SITE PLAN
SCALE: 1" = 40'

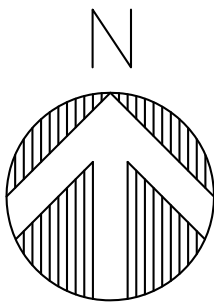

TOTAL AREA = 7.4 ACRES
TOTAL LOTS = 42
MIN. LOT SIZE = 4500 SF

SITE PLAN

Afra Construction & Design 2501 Yale Blvd SE Suite 102 Albuquerque, New Mexico 87106 Tel 505.242.1745 Fax 505.242.1737			
Scenic Homes Albuquerque, NM 87120			
REV	DATE	DESCRIPTION	APVD
			SP-1
			08/29/2022