


FLOOR PLAN


SCALE: 1/4"=1'

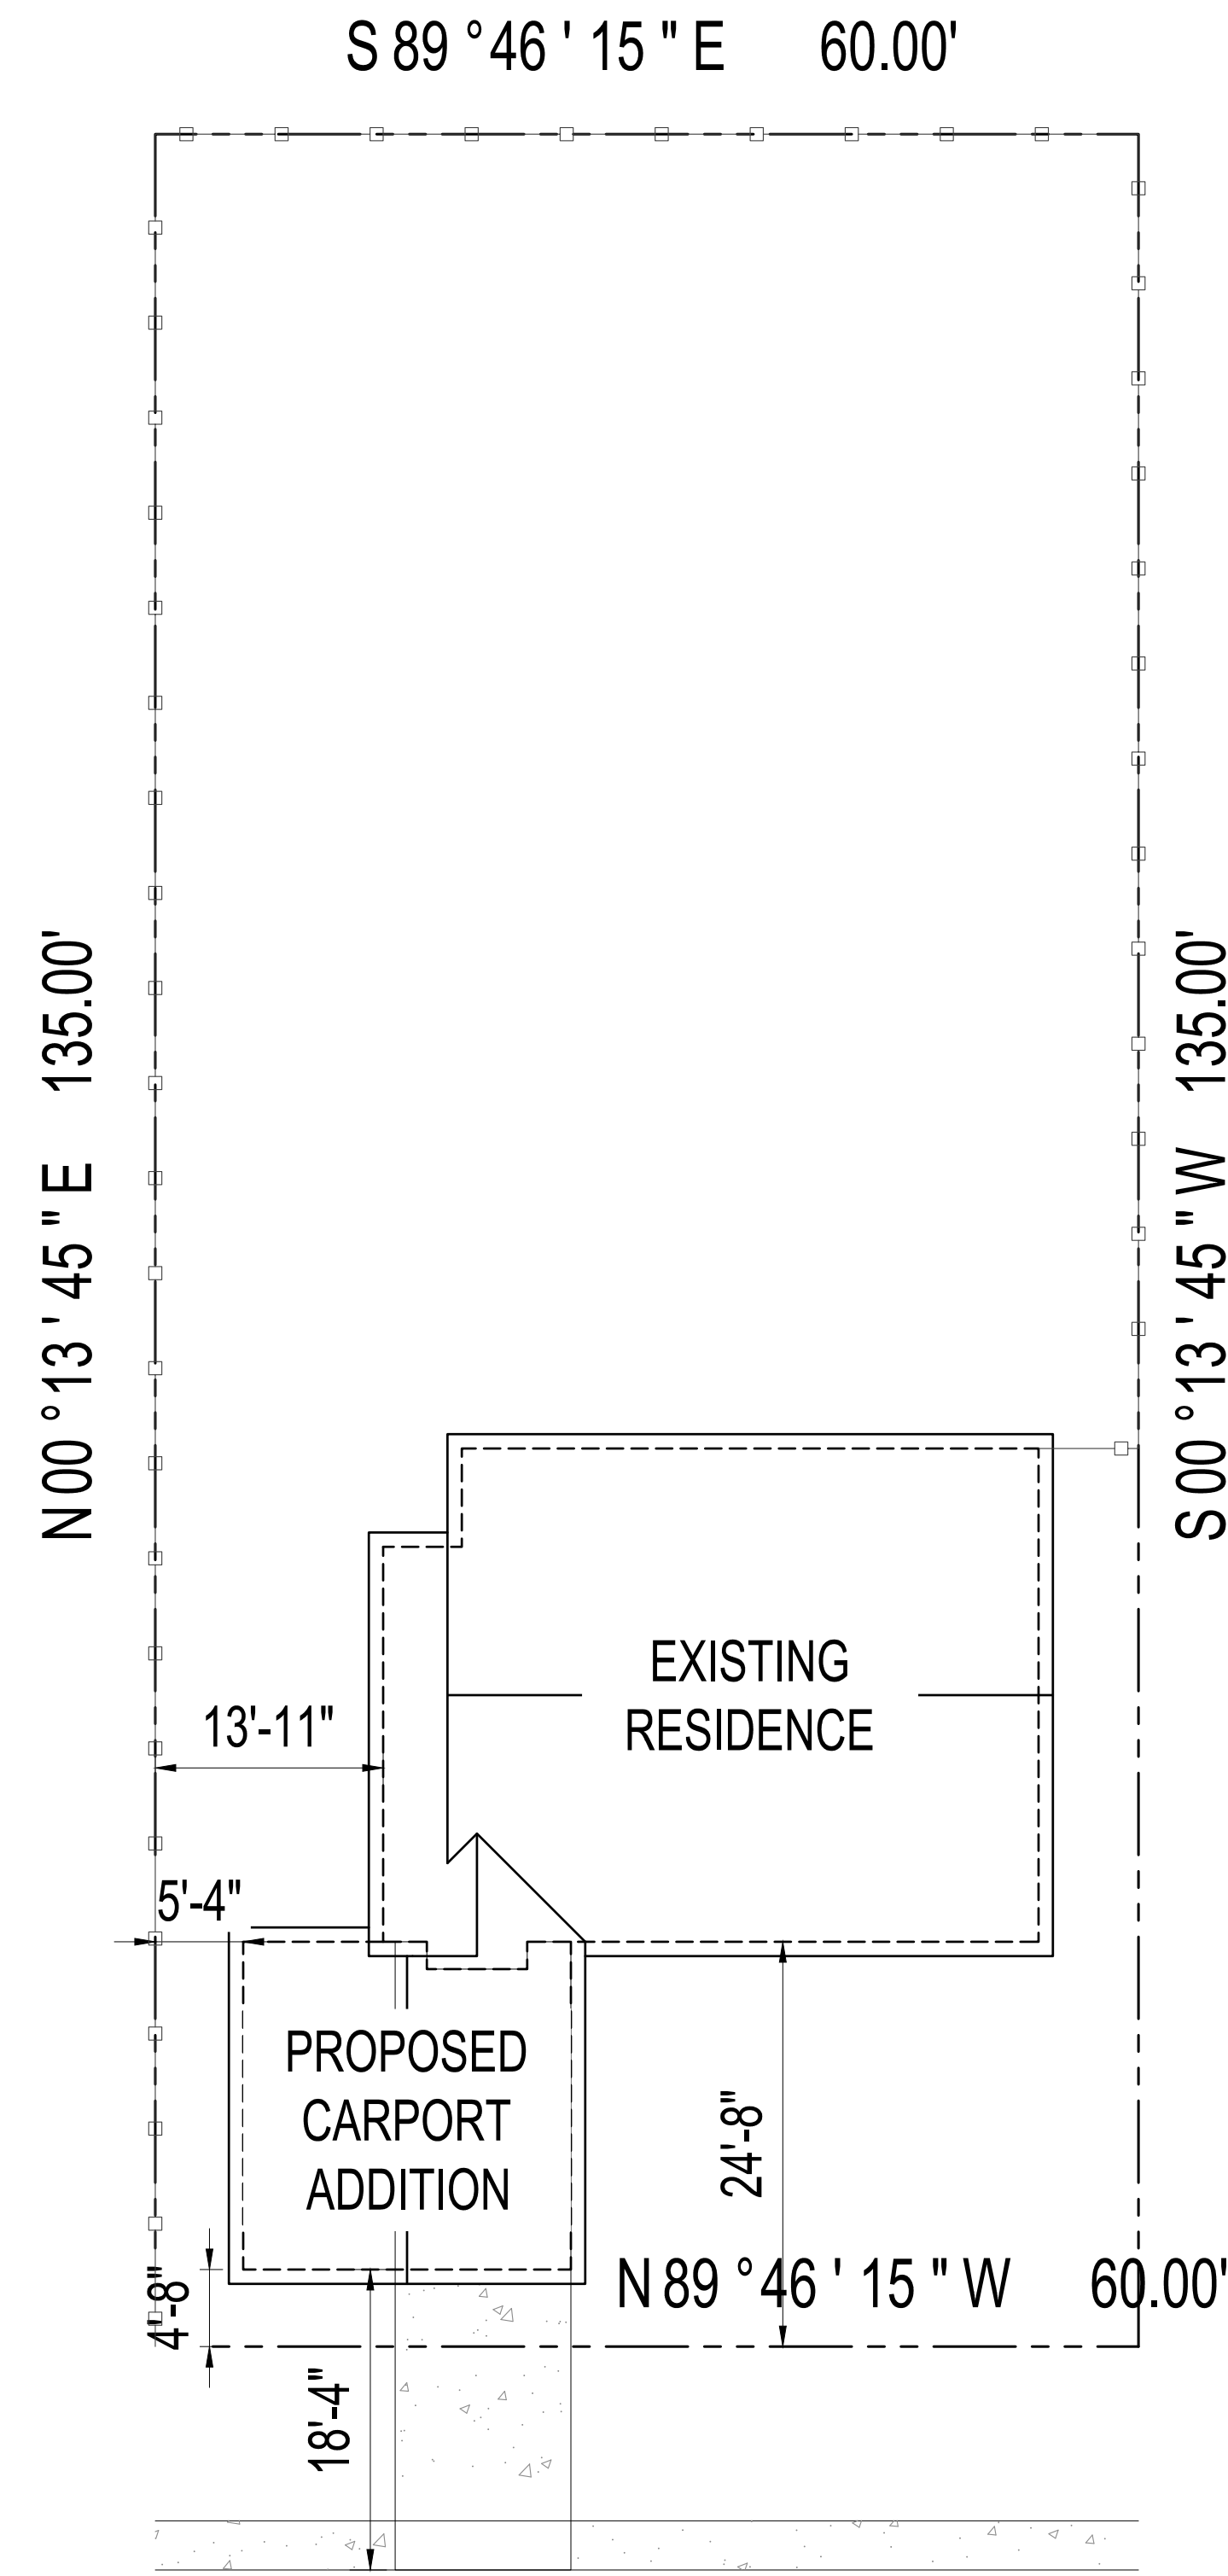


3525 SMITH AVE.

SITE PLAN


SCALE: 1"=10'

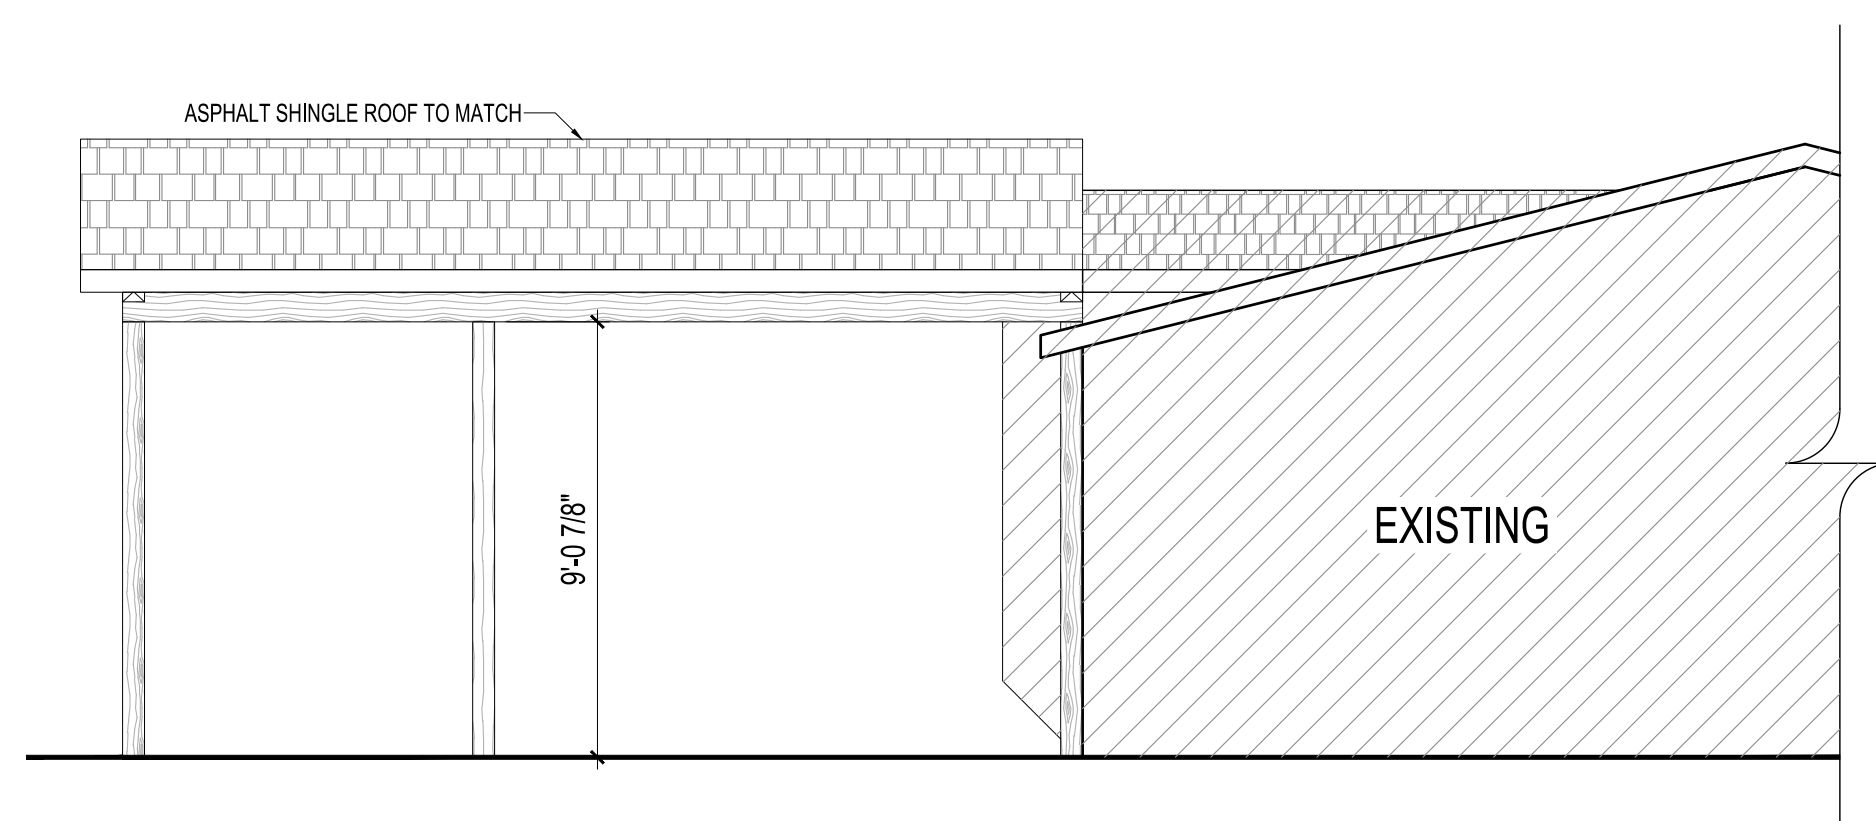

RIGHT ELEVATION

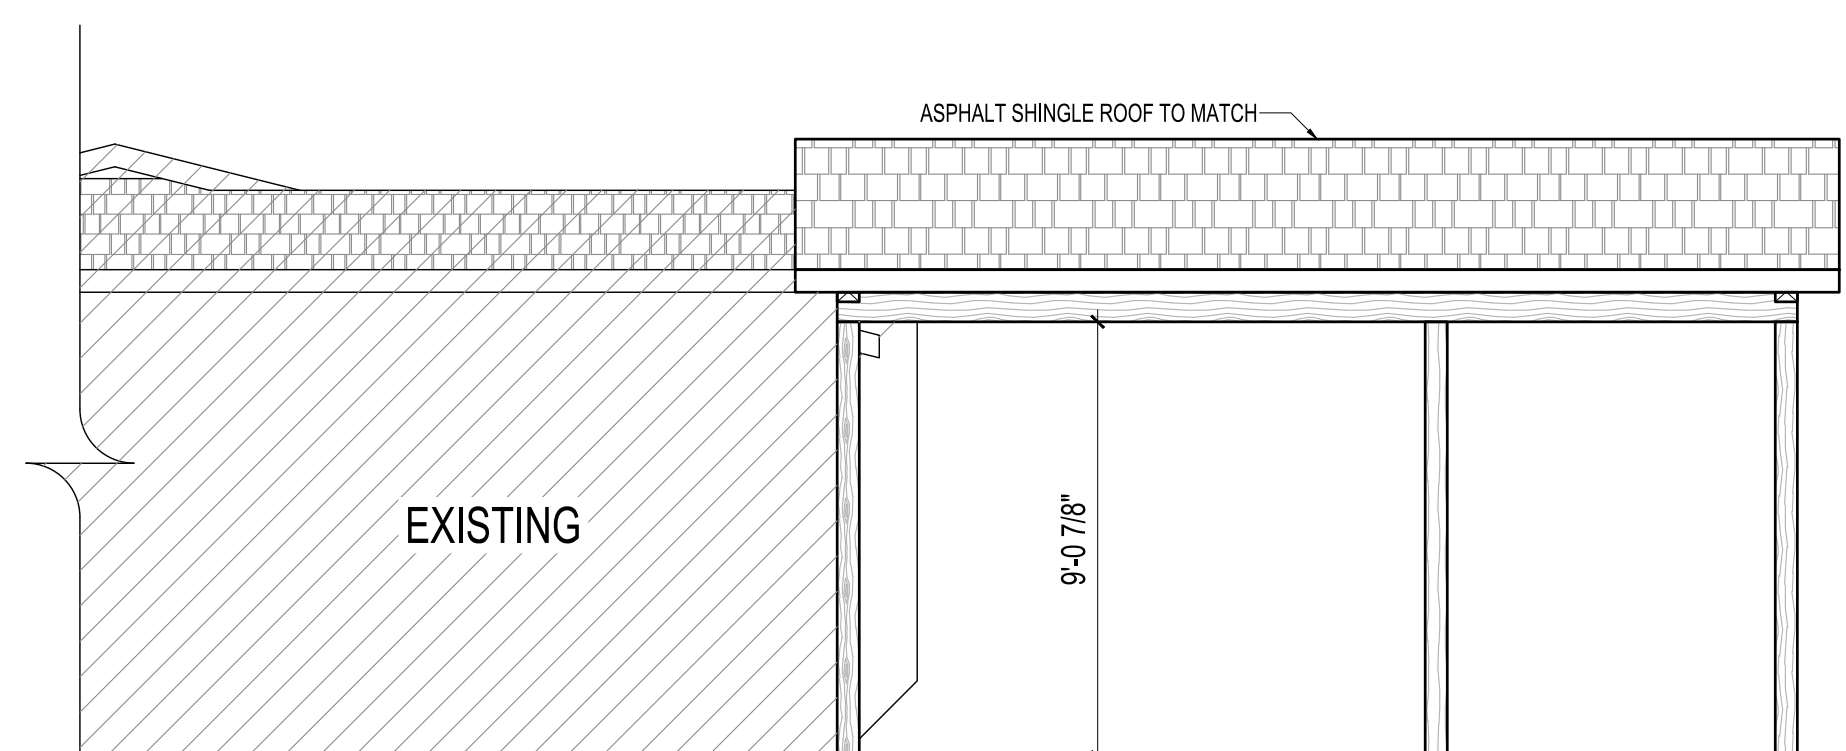

LEFT ELEVATION

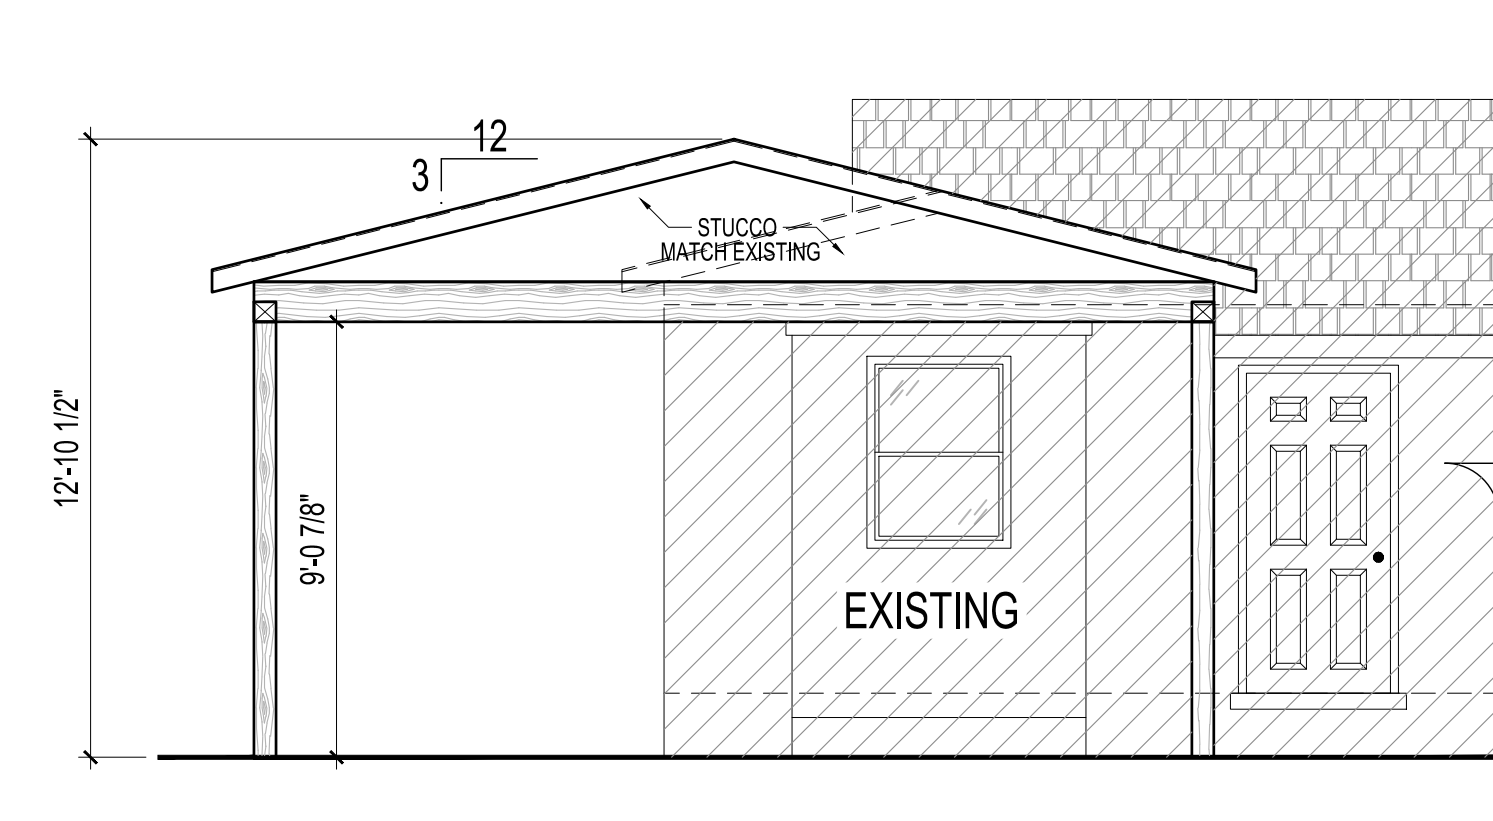

FRONT ELEVATION

ELEVATION PLAN

SCALE: 1/4"=1'

INDEX	
A1.1	COVER/SITE PLAN
A1.1	FLOOR PLAN
A1.1	ELEVATION PLAN

LEGAL DESCRIPTION
LOT: 18
BLOCK: 1
YEAROUTS/KNOB
HEIGHTS ADDITION