

GENERAL NOTES

- A. ALL DIMENSIONS ARE FACE OF CURB UNLESS OTHERWISE NOTED.
- B. FIELD VERIFY ALL DIMENSIONS.
- C. DO NOT SCALE DRAWINGS. IF DIMENSIONS ARE IN QUESTION, REQUEST CLARIFICATION FROM ARCHITECT BEFORE PROCEEDING.

BUILDING PERMIT SET

REVISION _____ DATE _____


DATE 10/16/23

PROJECT NO _____


SITE GRADING PLAN - OVERALL

SHEET NO. _____

C201

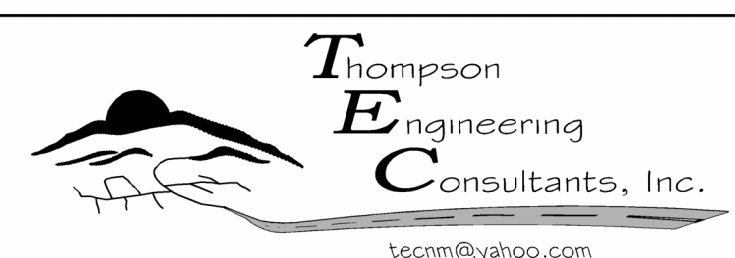

P.O. BOX 65760 ALBUQUERQUE, NM 87193 PHONE: (505) 271-2199 FAX: (505) 830-9248

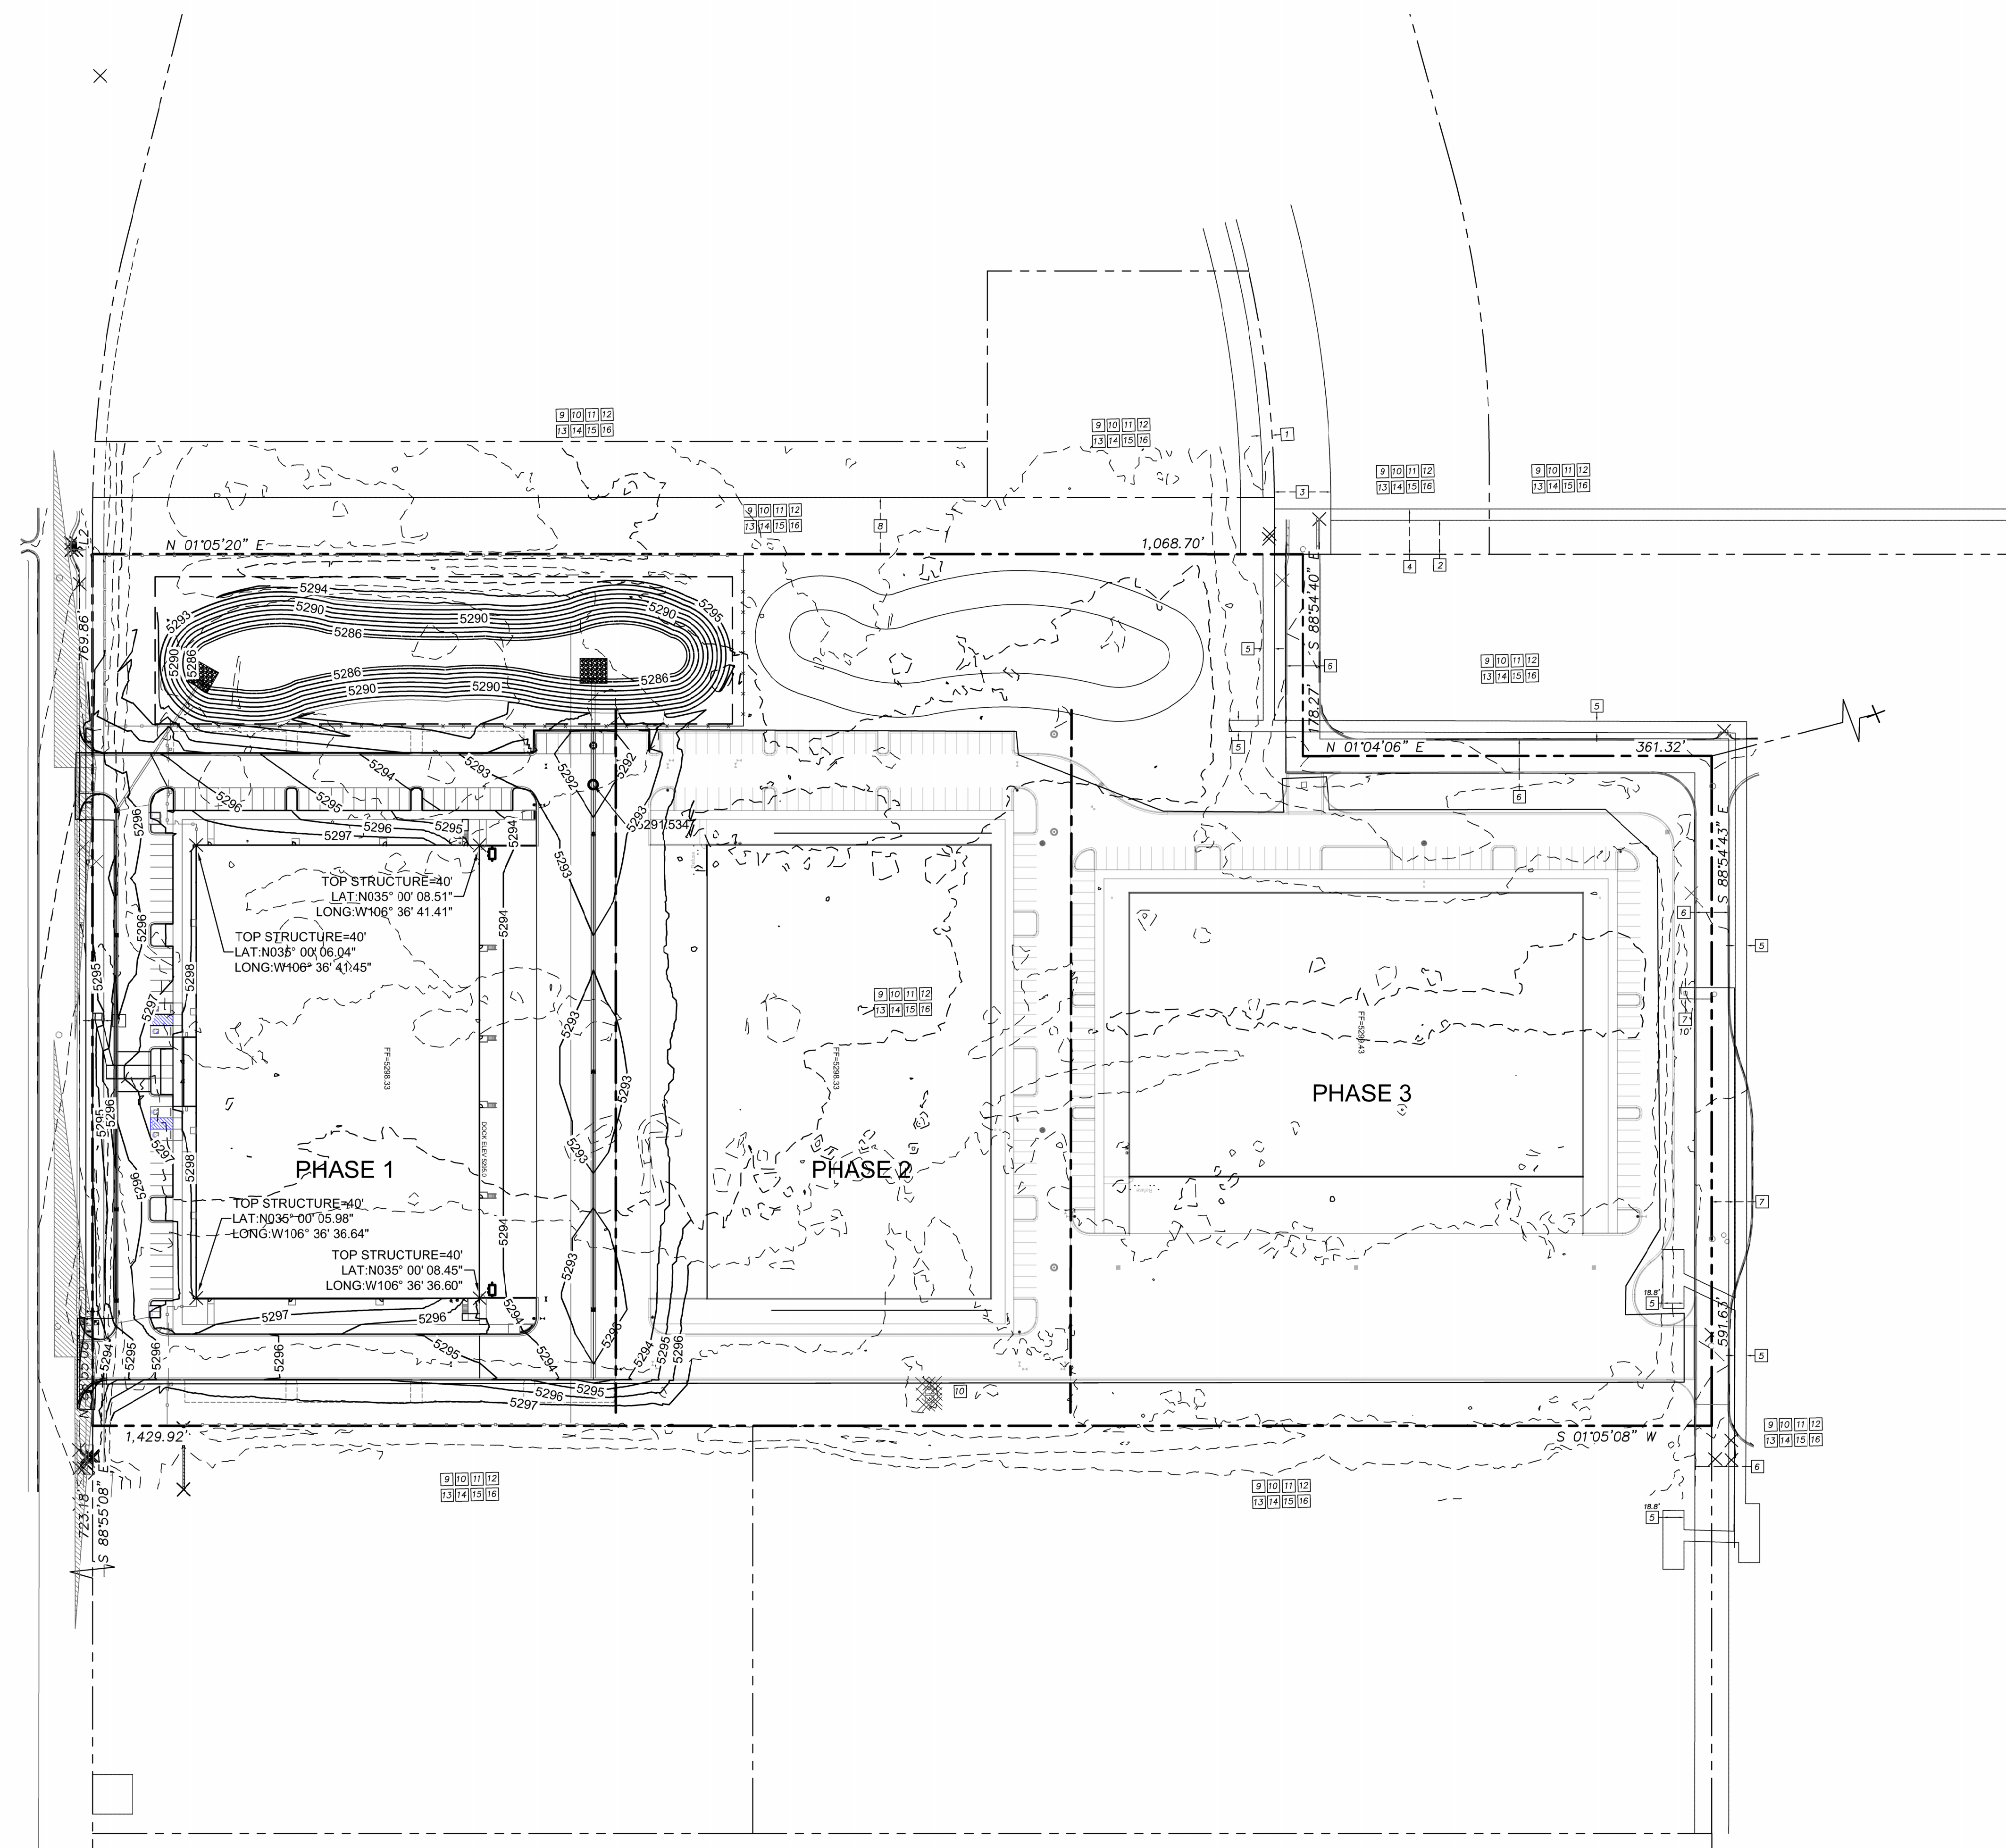

(A1) SITE GRADING PLAN - OVERALL
SCALE: 1" = 80'-0"

