



GENERAL NOTES

A. ALL DIMENSIONS ARE FACE OF CURB UNLESS OTHERWISE NOTED.
 B. FIELD VERIFY ALL DIMENSIONS.
 C. DO NOT SCALE DRAWINGS, IF DIMENSIONS ARE IN QUESTION, REQUEST CLARIFICATION FROM ARCHITECT BEFORE PROCEEDING.

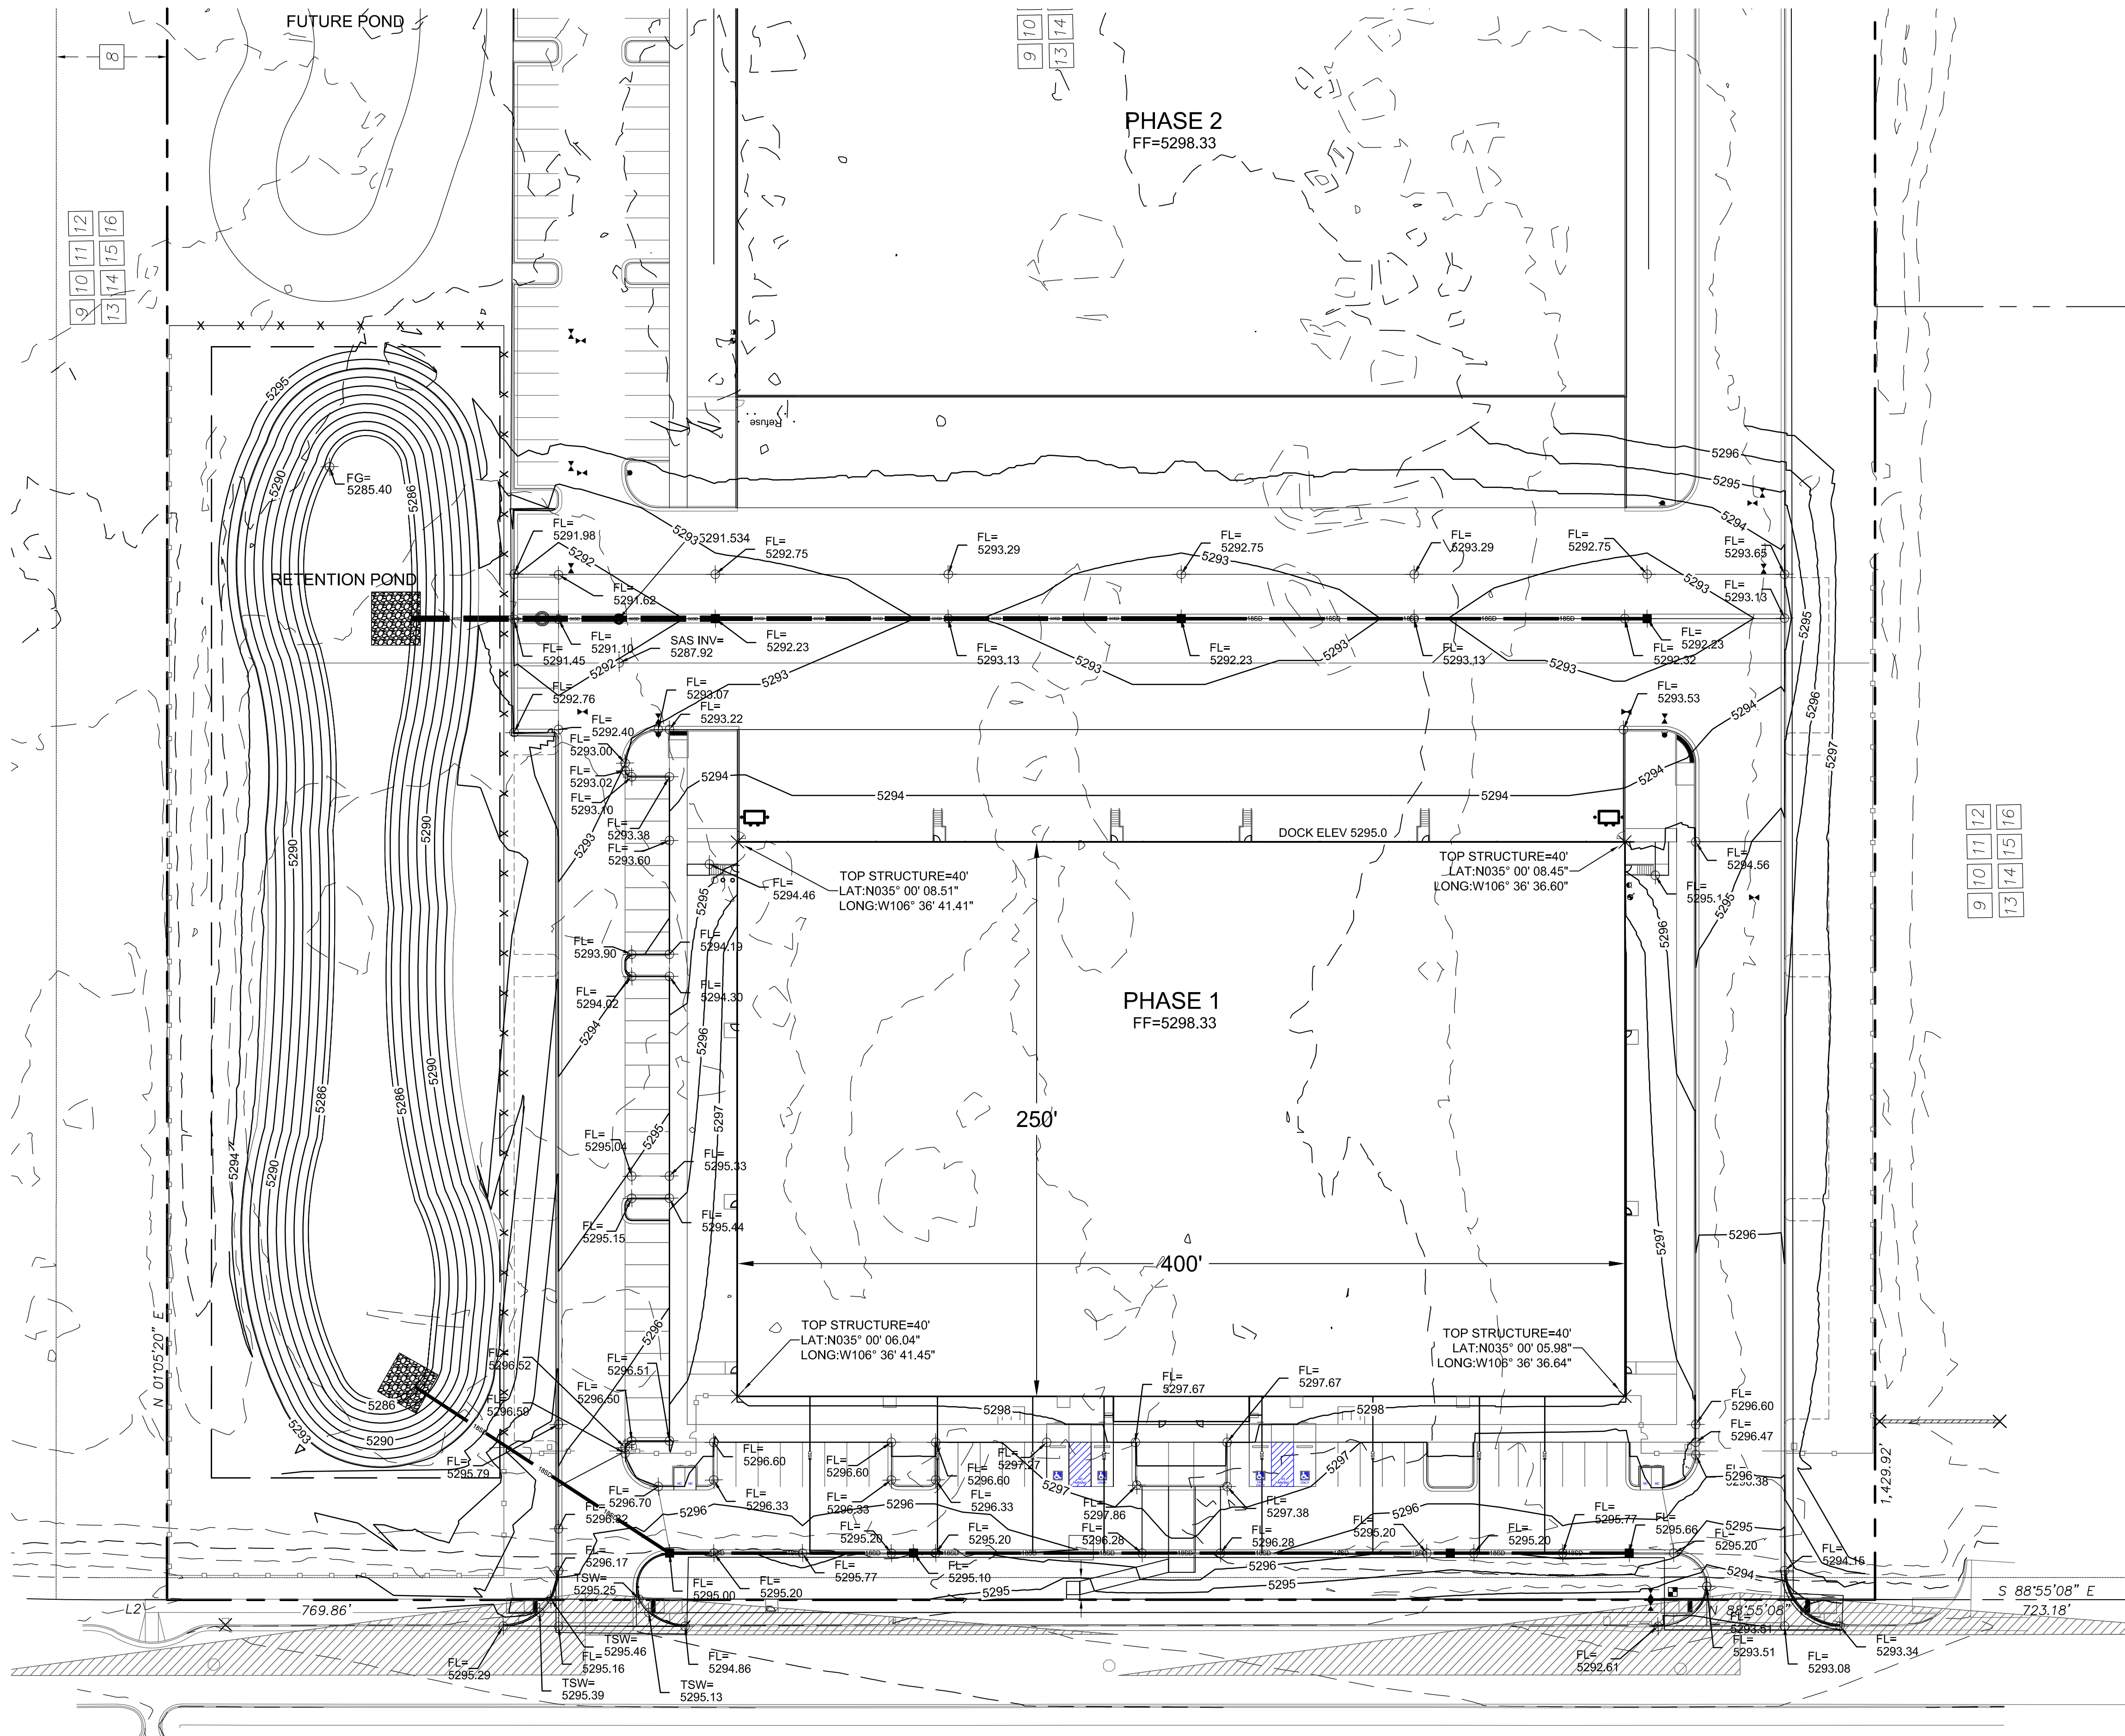

(A1) SITE GRADING PLAN - PHASE 1 ENLARGED
SCALE: 1" = 40'-0"

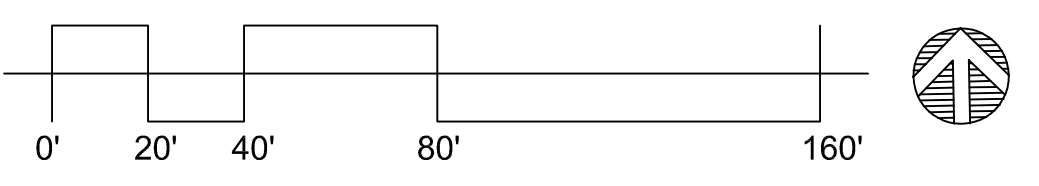

BUILDING PERMIT SET

REVISION DATE

DATE 10/16/23

PROJECT NO

SITE GRADING PLAN - PHASE 1 ENLARGED

SHEET NO.

C202

TECHNICAL SUPPORT: tecnm@yahoo.com
 P.O. BOX 65760 ALBUQUERQUE, NM 87193
 PHONE: (505) 271-2199 FAX: (505) 630-9248