

CONSULTANT TEAM


ARCHITECT
 Stantec Architecture, Inc.
 6501 Americas Parkway NE
 Suite 100
 Albuquerque, NM 87110
 505.456.5584

MEP ENGINEERS
 Meyers + Engineers
 98 Battery Street
 Suite 500
 San Francisco, CA 94111
 415.432.8102

STRUCTURAL ENGINEERS
 Thornton Tomasetti
 235 Montgomery Street
 Suite 1000
 San Francisco, CA 94104
 415.365.8902

CIVIL ENGINEER
 Bohannon Huston, Inc.
 7500 Jefferson Street, NE
 Albuquerque, NM 87109
 505.823.1000

LANDSCAPE ARCHITECTS
 Stantec Architecture, Inc.
 250 Montgomery Street
 Suite 1400
 San Francisco, CA 94104
 415.882.9500

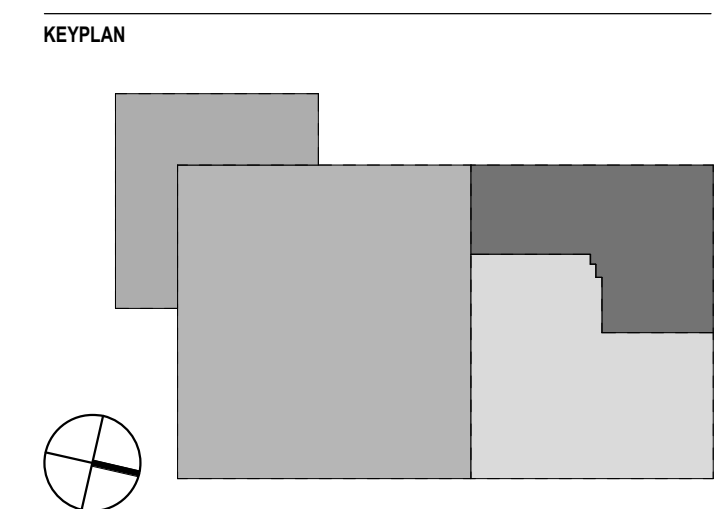

REVISION HISTORY

REVISION	DESCRIPTION	DATE
A	DFT SUBMISSION	13 FEB 2026

PROFESSIONAL SEALS

INTERIM REVIEW
 THIS DOCUMENT IS RELEASED FOR THE
 PURPOSE OF INTERIM REVIEW UNDER THE
 AUTHORITY OF
 ENGINEER
 IT IS NOT TO BE USED FOR REGULATORY
 APPROVAL, BIDDING, PERMIT, OR
 CONSTRUCTION PURPOSES.

CLIENT

PROJECT
Project Solis
 Mesa Del Sol Innovation Park II, Tract J
 Albuquerque, NM 87105

PROJECT NUMBER: 25.10040.000
 ABBREVIATION: Solis
 DRAWN BY: AYZ,BC
 CHECKED BY: SMS
 ORIGINAL ISSUE


SHEET NAME
**ELECTRICAL PHOTOMETRICS SITE
 PLAN**

SHEET NUMBER

E6.1

GENERAL NOTES

NUMBERED NOTES

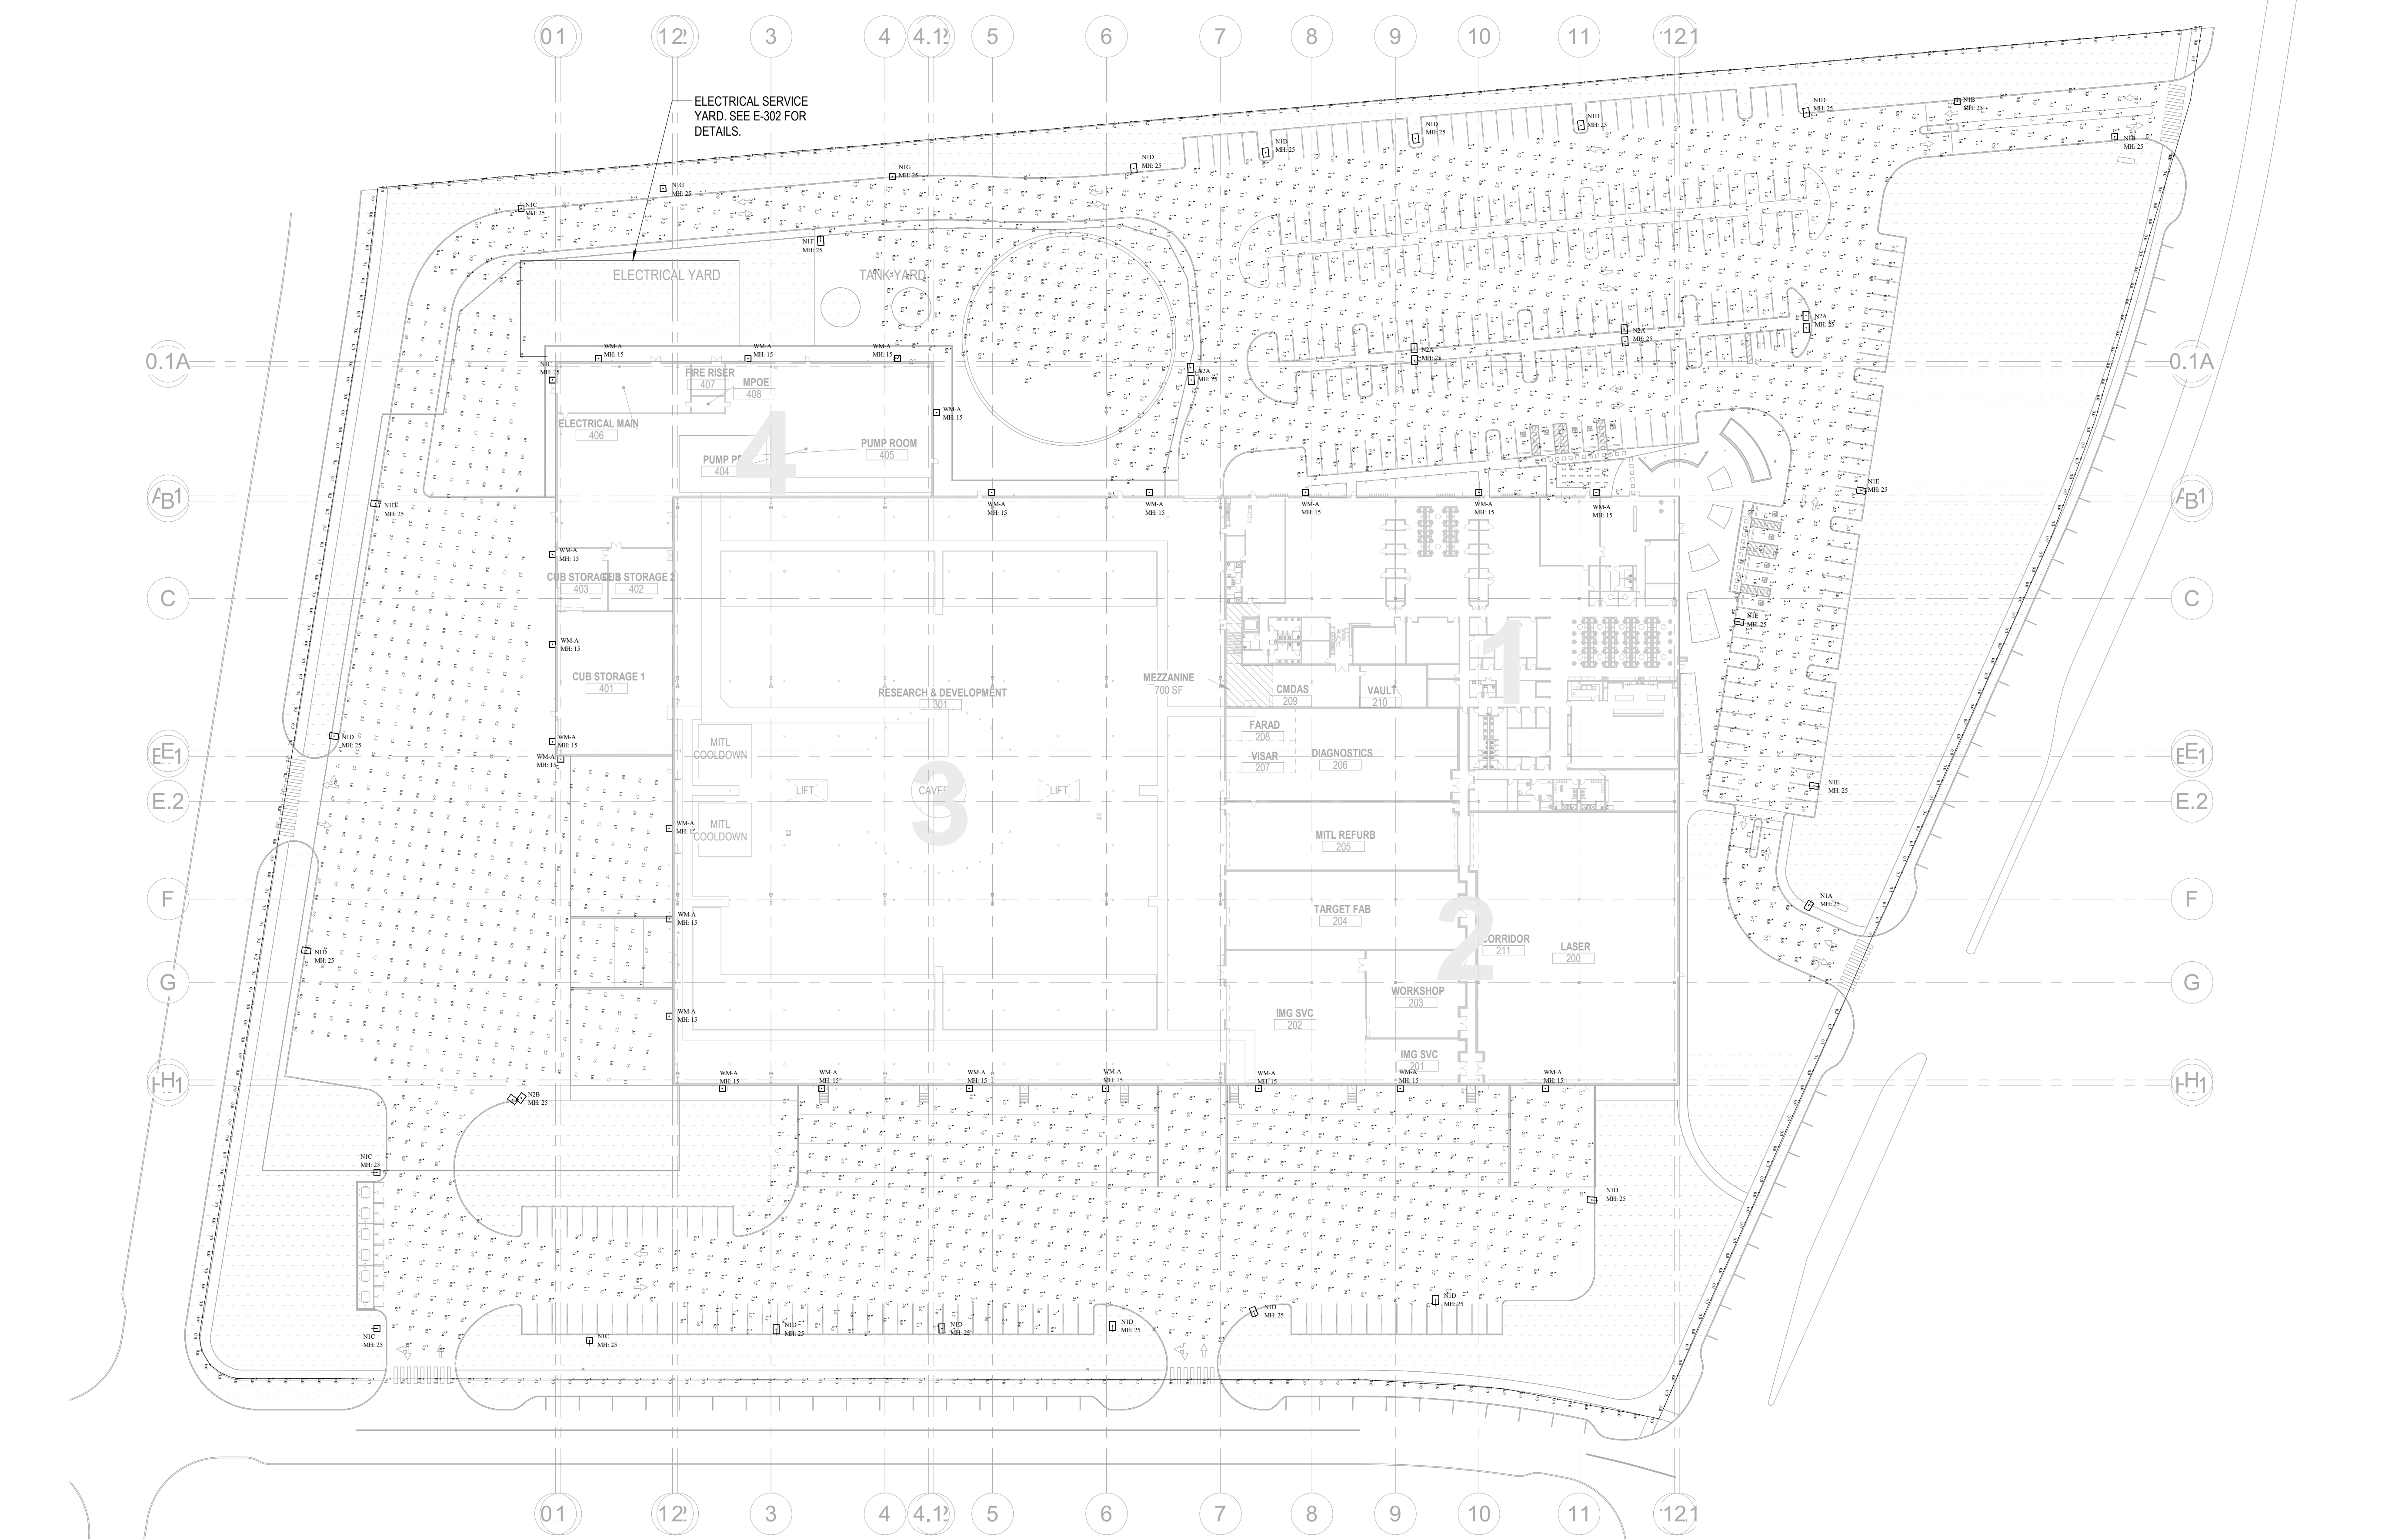

1 SITE PLAN
 1" = 50'-0"

Symbol	Qty	Label	Description	LLF	Luminaire Watts
□	1	N1A	NV-1-T4FTW-16L-1-40K7-HSS-SINGLE @ 25'	0.900	56
□	2	N1B	NV-1-T3-32L-7-40K7-HSS-SINGLE @ 25'	0.900	71
□	5	N1C	NV-1-T4FTW-32L-1-40K7-HSS-SINGLE @ 25'	0.900	106
□	14	N1D	NV-1-T4FTW-48L-1-40K7-HSS-SINGLE @ 25'	0.900	156
□	3	N1E	NV-1-T4FTW-48L-1-40K7-SINGLE @ 25'	0.900	156
□	1	N1F	NV-1-T5W 32L-7-40K7-SINGLE @ 25'	0.900	71
□	2	N1G	NV-1-T3-32L-1-40K7-HSS-SINGLE @ 25'	0.900	106
□	4	N2A	NV-1-T5W 32L-1-40K7-SINGLE @ 25'	0.900	106
□	1	N2B	NV-1-T4FTW-48L-1-40K7-D90 @ 25'	0.900	156
□	23	WM-A	NV-W-T4FTW-32L-53-40K7-WM @ 15'	0.900	54

Label	Units	Avg	Max	Min	Avg/Min	Max/Min
East Parking Lot	Fc	1.05	3.5	0.3	3.50	11.67
loading dock area	Fc	1.20	4.5	0.2	6.00	22.50
property line horizontal	Fc	0.05	0.3	0.0	N.A.	N.A.
West Parking Lot	Fc	1.39	3.7	0.3	4.63	12.33

FILE PATH: AutoCAD_Docs\3\10\2504 - Project Solis\MEP\Project Solis_TL MEP\25.rvt
 USER NAME: ayz
 DATE TIME: 2/13/2026 3:17:25 PM