


PLAN VIEW

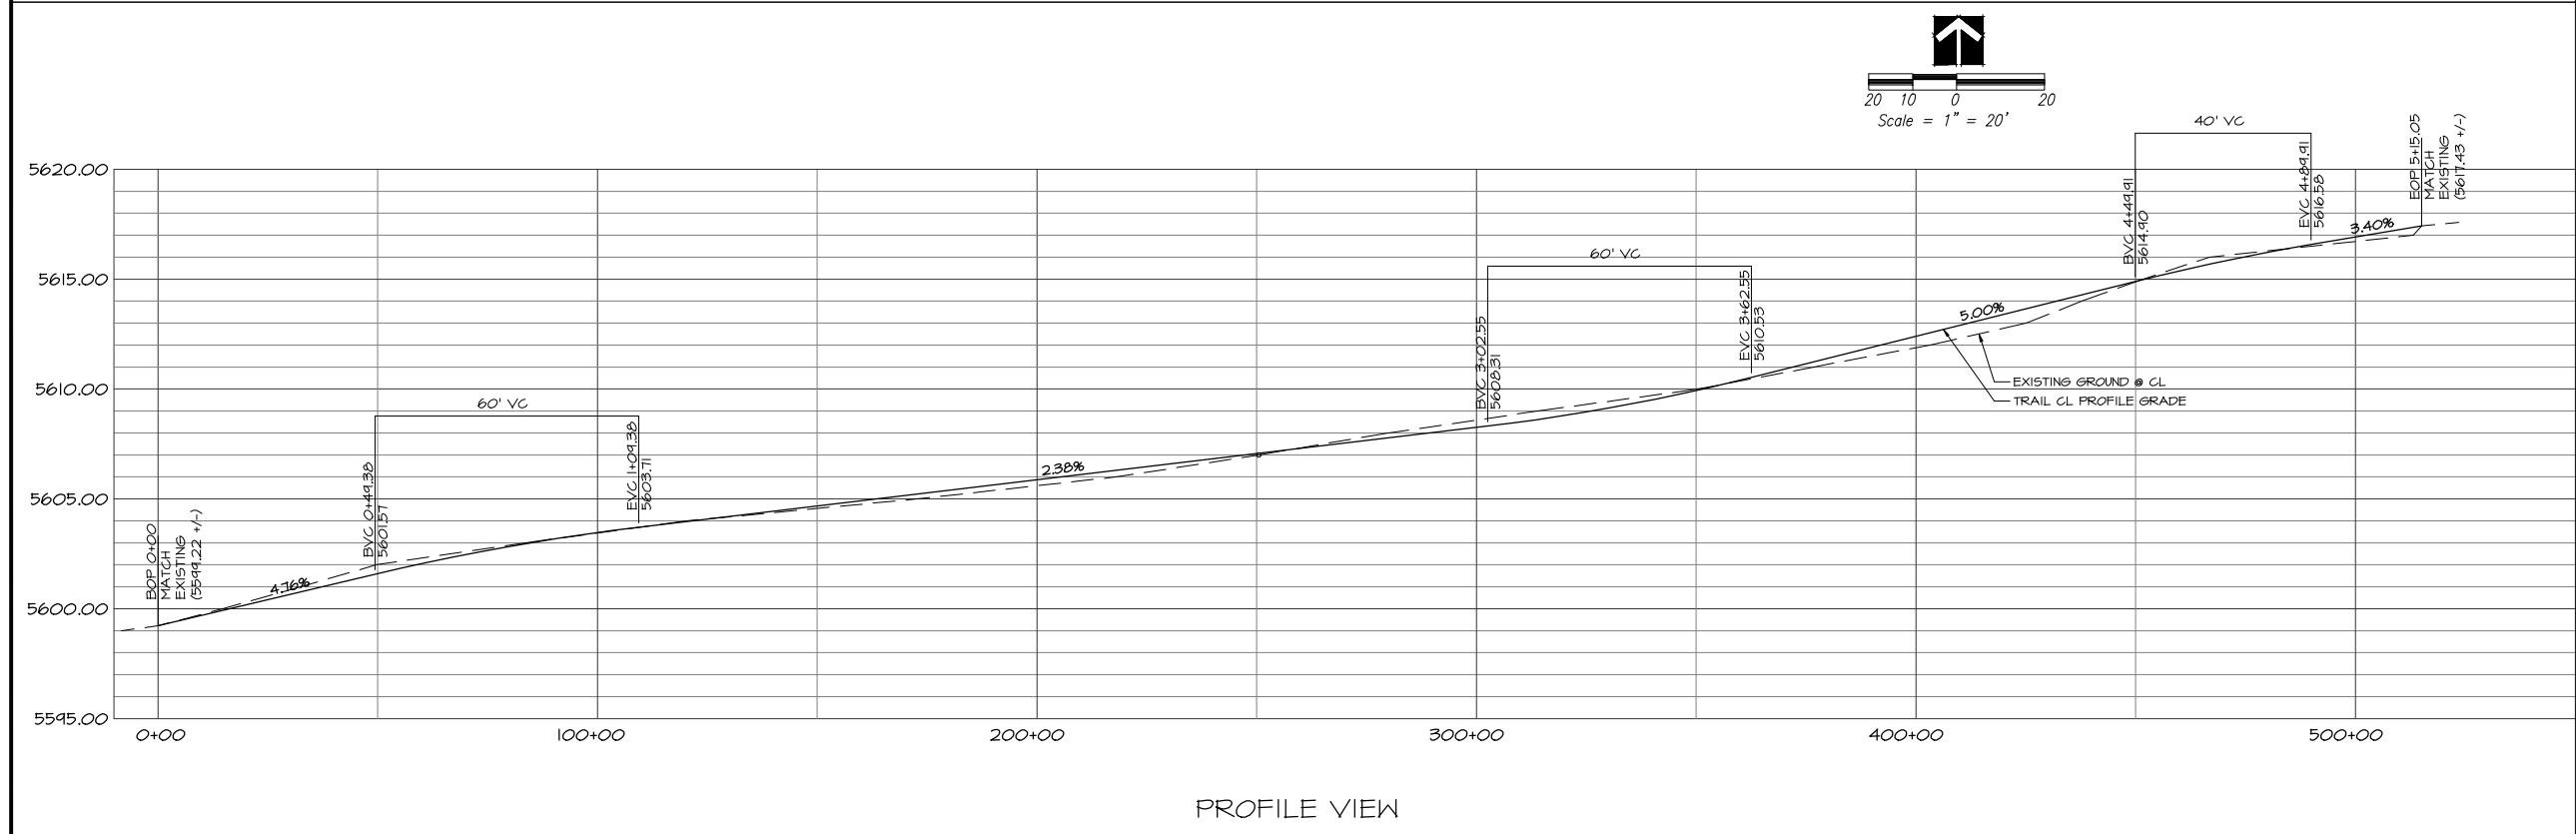

PROFILE VIEW

Scale : 1" = 20'H  
Scale : 1" = 5'V

AS BUILT INFORMATION	
CONTRACTOR	DATE
STARTED BY	DATE
INSPECTOR'S	DATE
FIELD CHANGE BY	DATE
VERIFICATION BY	DATE
CORRECTED BY	DATE
MICRO-FILM INFORMATION	
RECORDED BY	DATE
NO.	

BENCH MARKS	
NO.	DATE

SURVEY INFORMATION	
NO.	DATE

ENGINEER'S SEAL	
NO.	DATE

REVISIONS	
NO.	DATE

DESIGNER'S CHECK	
DESIGNED BY	BY
DRAWN BY	REVISIONS
CHECKED BY	DESIGN



**CITY OF ALBUQUERQUE**  
**DEPARTMENT OF MUNICIPAL DEVELOPMENT**

**TITLE: SKYLINE ROAD TRAIL CONNECTION**  
**PLAN AND PROFILE**

Design Review Committee	City Engineer Approval	Ms./Day/Yr.	Ms./Day/Yr.
City Project No.	Zone Map No.	Sheet	
XXX	X-XX	LC-101	