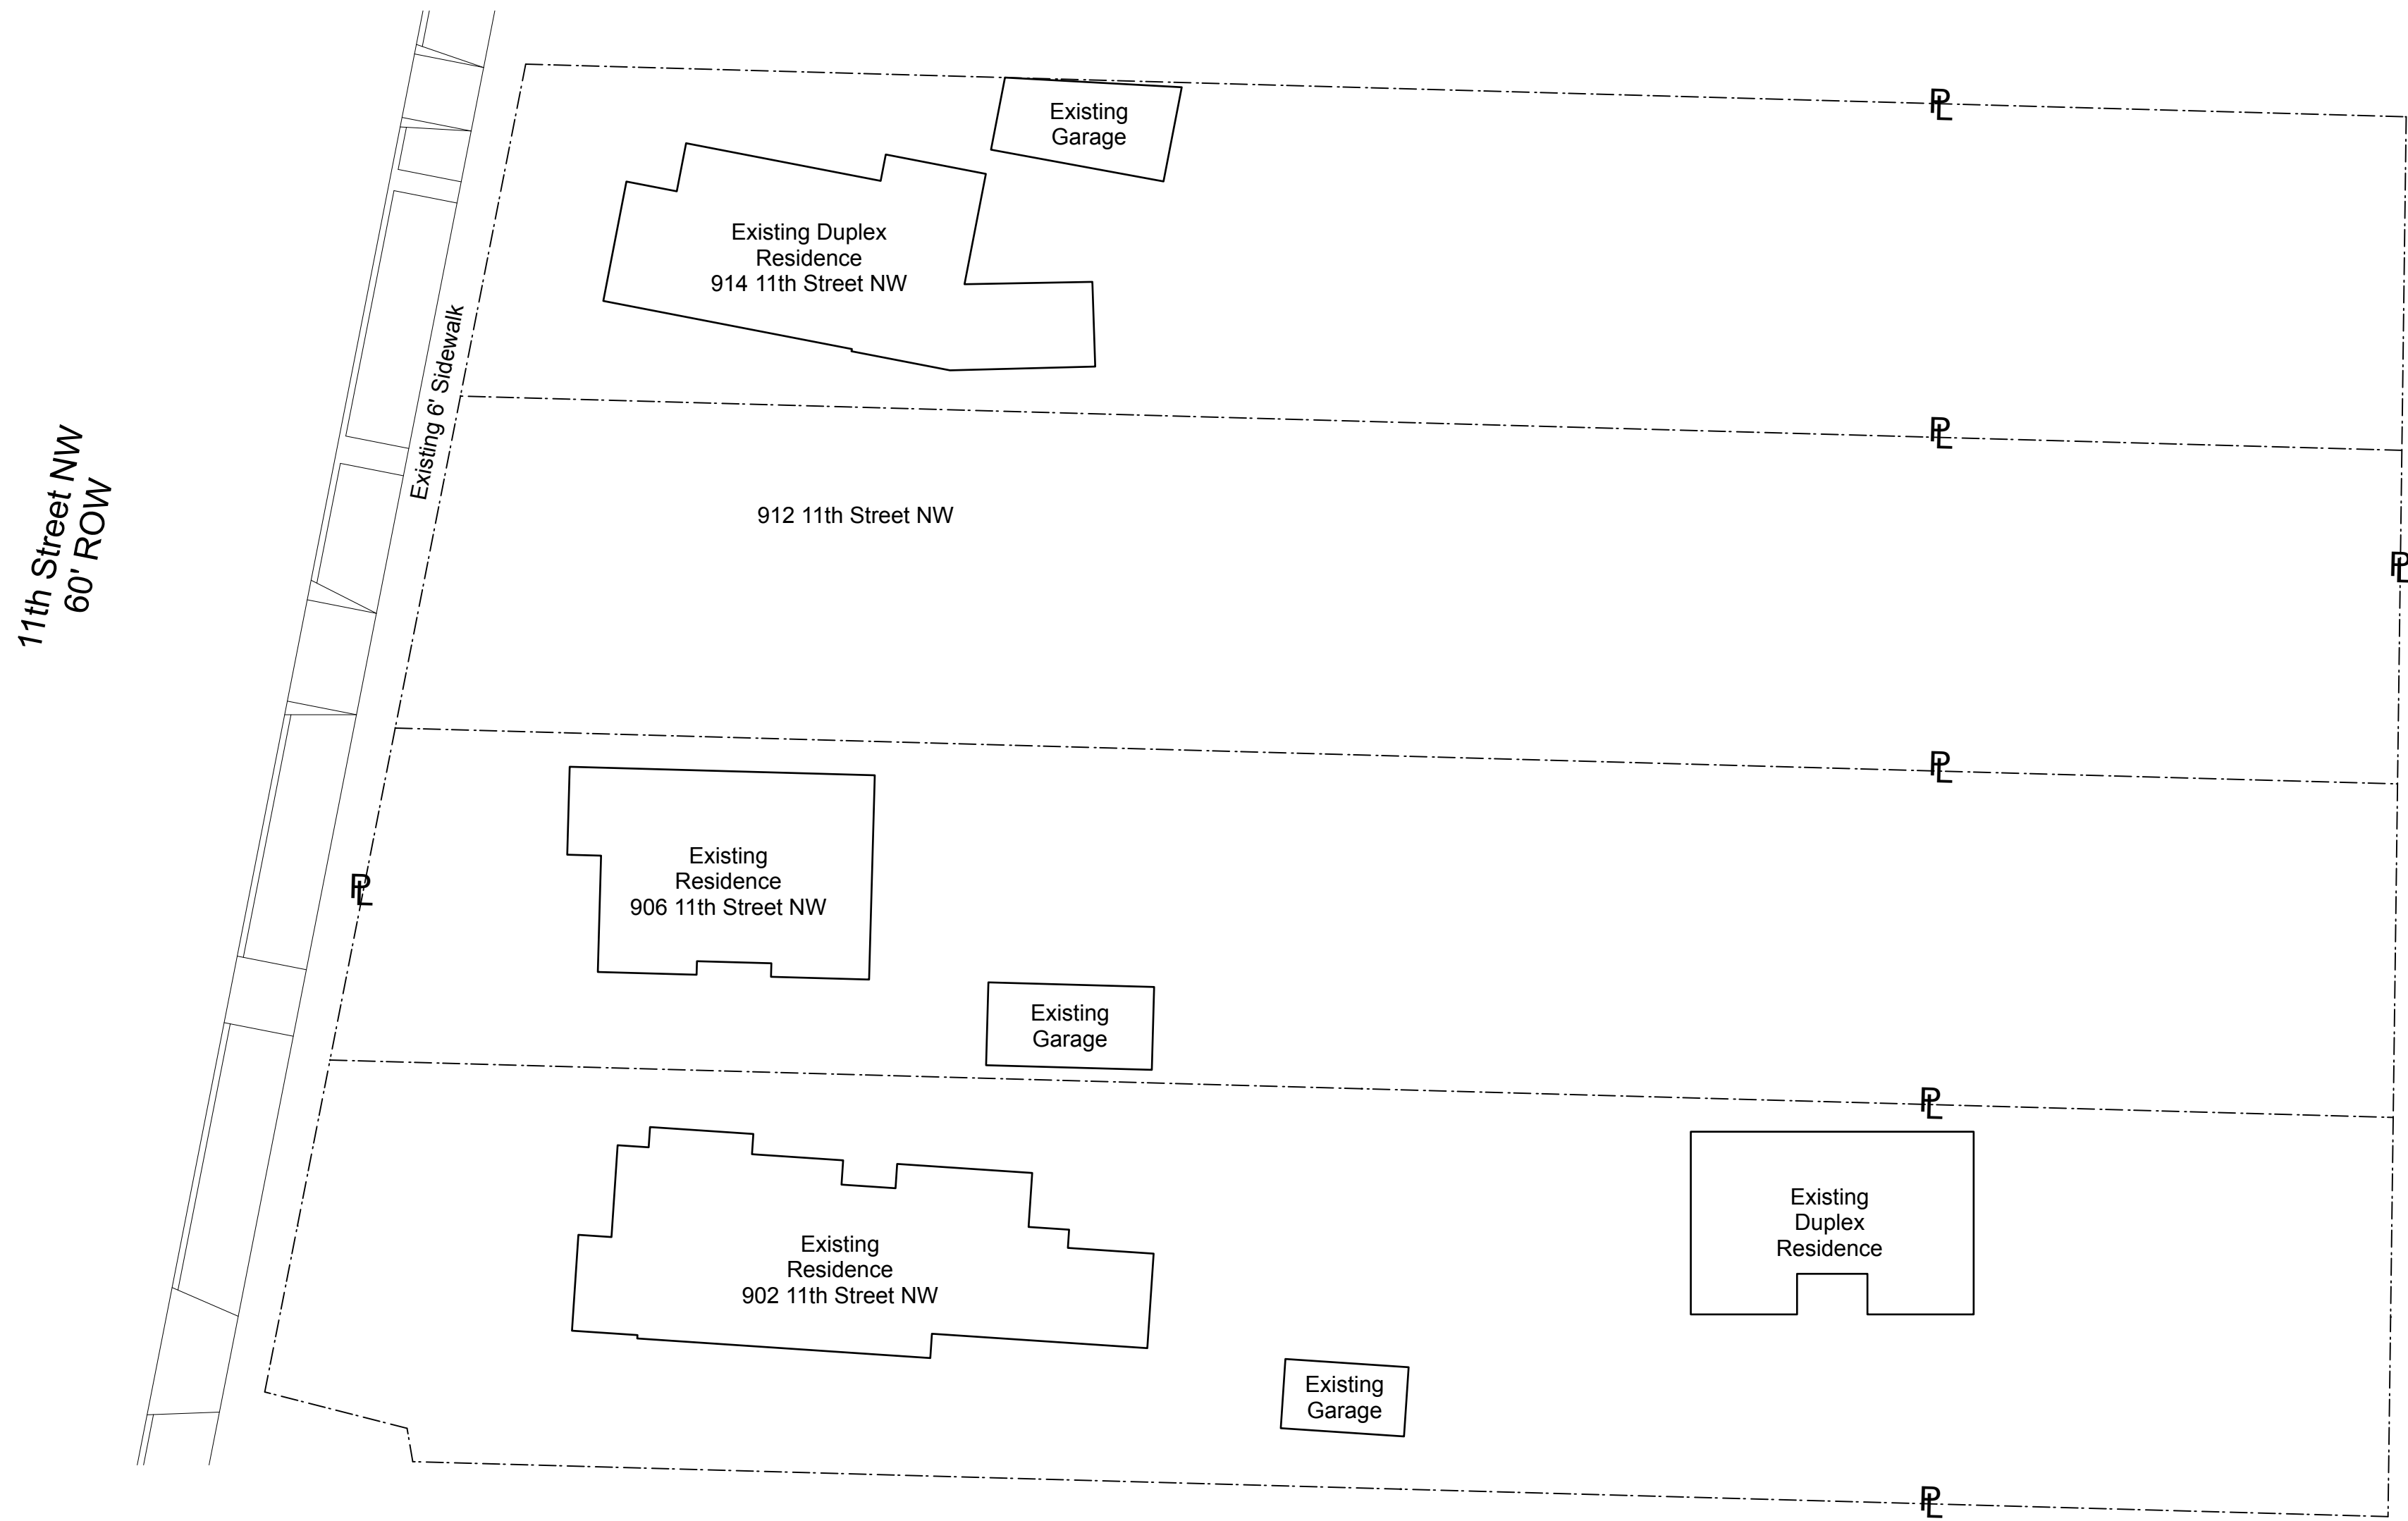


Existing Plat Plan
Scale: 1" = 20'-0"

1 LEGEND

- DOUBLE CLEAN OUT
- EXISTING WATER LINE
- EXISTING GAS LINE
- EXISTING SEWER LINE
- ELECTRICAL LINE
- NEW WATER LINE
- NEW SEWER LINE
- NEW GAS LINE
- NEW ELECTRICAL LINE
- NEW COMMUNICATIONS LINE

TREVESTON ELLIOTT
ARCHITECT

1317 STAGECOACH ROAD SE
ALBUQUERQUE, NEW MEXICO
87123
C 505.259.4617
treveston@tearchitect.com
www.tearchitect.com

11th Street

902/906/912/914 11th Street

ALBUQUERQUE, NEW MEXICO 87102



August 21, 2025

Date: August 21, 2025

Sheet: Existing Site Plan