



EBY RESIDENCE
13715 QUAKING ASPEN PLACE NORTHEAST
ALBUQUERQUE, NM 87111


THIS DRAWING IS AN INSTRUMENT OF SERVICE AND THE PROPERTY OF HIGH DESERT ARCHITECTURE AND SHALL REMAIN THEIR PROPERTY. THE USE OF THIS DRAWING SHALL BE RESTRICTED TO THE ORIGINAL SITE FOR WHICH IT WAS PREPARED AND PUBLICATION THEREOF IS EXPRESSLY LIMITED TO SUCH USE. REUSE, OR REPRODUCTION, PUBLICATION BY ANY METHOD IN WHOLE OR PART IS PROHIBITED WITHOUT THE WRITTEN PERMISSION OF THE ARCHITECT.

Dates
09/21/2023

Drawn and designed By
RGM / MPR

Project Number
--

Drawing Number

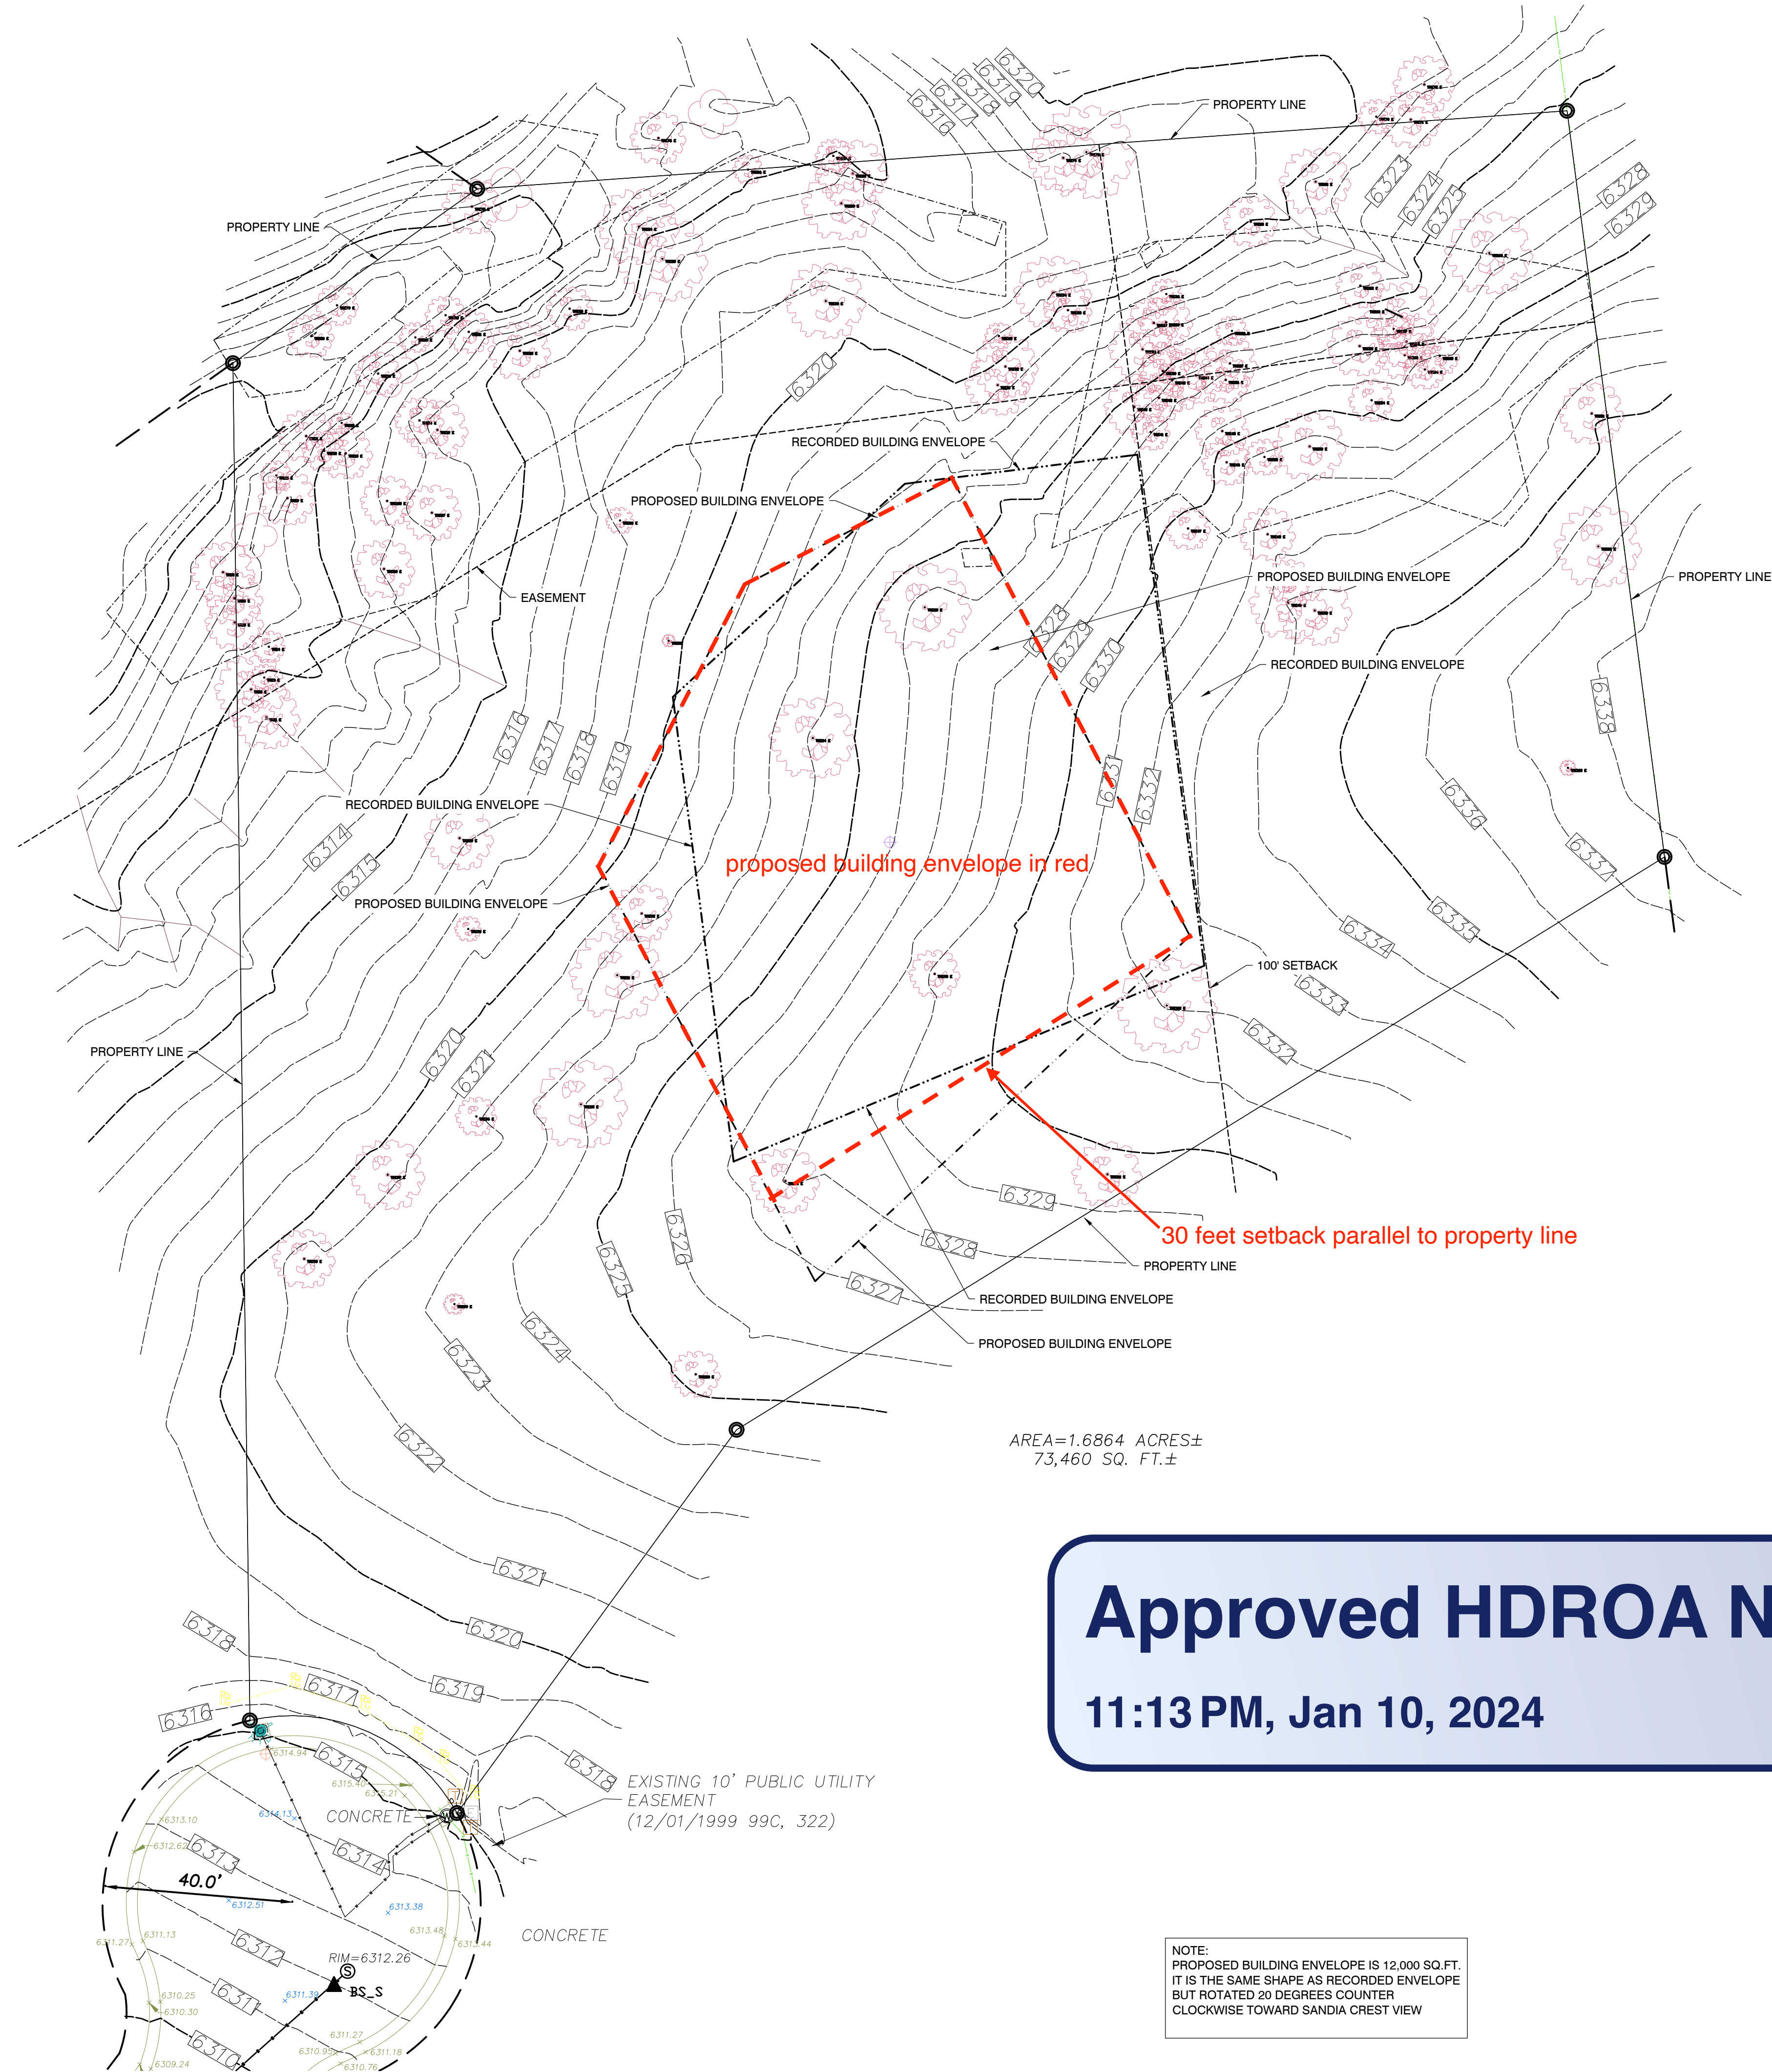

Approved HDROA NCC
11:13 PM, Jan 10, 2024

CONCEPTUAL SITE PLAN - ENVELOPE ROTATED 20 DEGREES CCW
SCALE: 1" = 20'-0"

/Users/marcus/Documents/High Desert Architecture/Eby Residence/CAD/Eby Residence_sheplan_9_21_23_envelope_alternate.dwg

9/21/2023

rcus