


KEYED NOTES



1. TRASH ENCLOSURE SEE DETAIL 10/SP-2.
2. PARKING LOT LIGHTING SEE DETAIL 3/SP-2.
3. LANDSCAPE.
4. STOP SIGN SEE DETAIL 11/SP-2
5. BIKE RACK, SEE 1/SP.2.

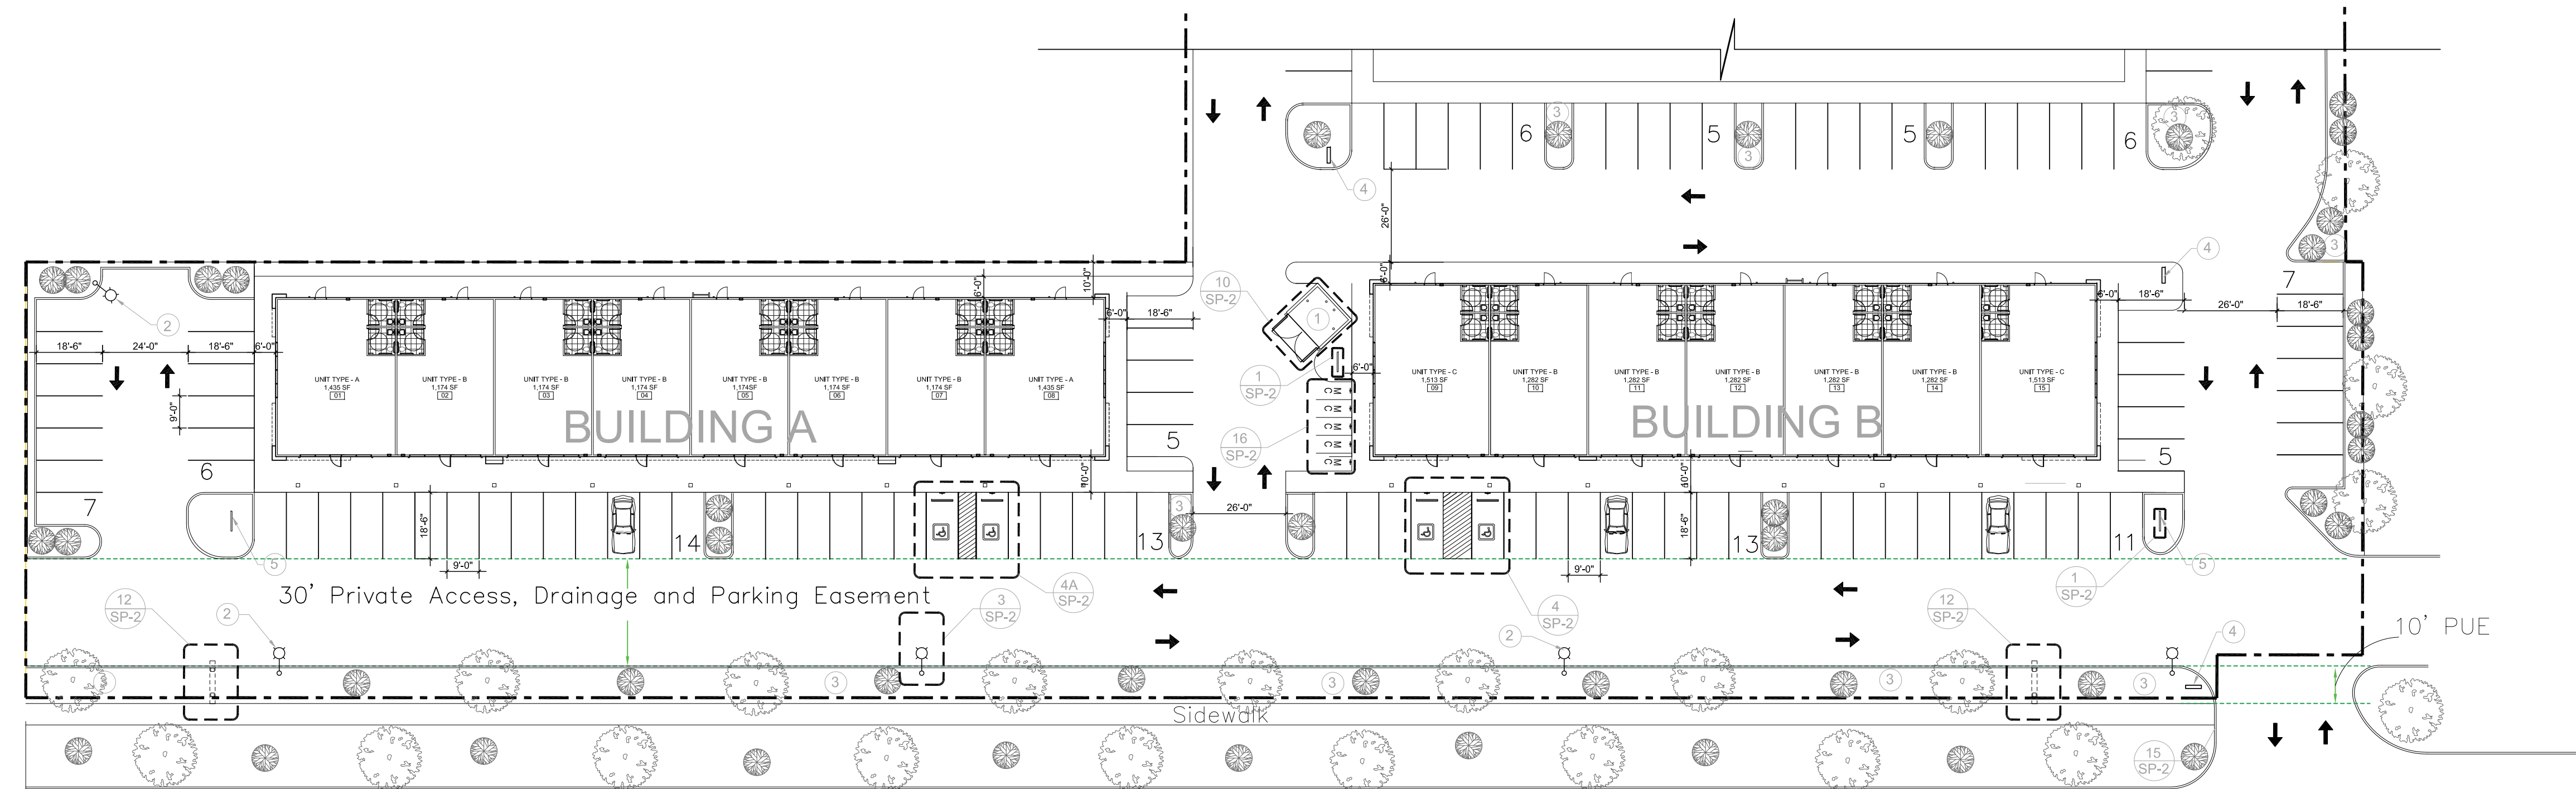

Unser Boulevard

SITE PLAN

SCALE: 1:30

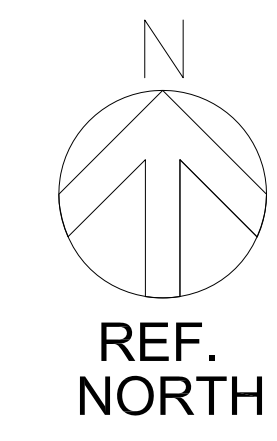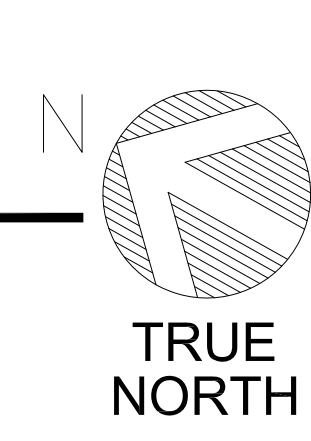

PARKING REQUIREMENTS

REQUIRED REGULAR PARKING	97 PARKING SPACES
PROVIDED REGULAR PARKING	99 PARKING SPACES
ADA VAN PARKING PROVIDED	1 SPACES
ADA REGULAR PARKING PROVIDED	3 SPACES
MOTORCYCLE PARKING	5 SPACE PROVIDED
TOTAL PROVIDED PARKING	103 PARKING SPACES



SITE PLAN

Afra Construction & Design
 2501 Yale Blvd SE Suite 102
 Albuquerque, New Mexico 87106
 Tel 505.242.1745
 Fax 505.242.1737

Bluewater Galleria
 531 Silver Creek Rd NW
 Albuquerque New Mexico 87121

REV	DATE	DESCRIPTION	APVD

SP-1