

SITE PLAN - SP-101
CREDIT UNION ASSOCIATION OF NEW MEXICO
4200 WOLCOTT AVENUE SE
ALBUQUERQUE NM 87109
(505) ### - ####
PNM ACCOUNT #: ### - ##### - ##### - #
UNLIMITED ACCESS

INVERTER(S): (102) x ENPHASE IQ8P-3P-72-E-US x 475W = 48.45 kW (AC)
PANELS: (102) x 420w REC SOLAR REC420 PURE 2 = 42.84 kW (STC-DC)

**GENERAL INFORMATION
AND SYSTEM DETAILS**

SYSTEM TYPE:
PHOTOVOLTAIC

SYSTEM SIZE:
42.84 kW

MODULE MANUFACTURER:
RENEWABLE ENERGY CORPORATION

MODULE MODEL #:
REC420AA

TOTAL # OF MODULES:
102

MODULE TILT:
± 7° (ROOF SLOPE)

AZIMUTH:
270°

ROOF HEIGHTS:
± 14'-0"

INVERTER MANUFACTURER:
ENPHASE

INVERTER MODEL #:
IQ8P-3P-72-E-US

MODULE INFORMATION

MODULE SIZE:
1864 x 1039 x 30mm - (73.4" x 40.9" x 1.2")


MODULE WEIGHT:
21.6 kg - (47.6 lbs)

MODULE OUTPUT:
420 WATTS

MODULE MODEL #:
REC420AA

REVISIONS

REV	DT	BY	CHANGE

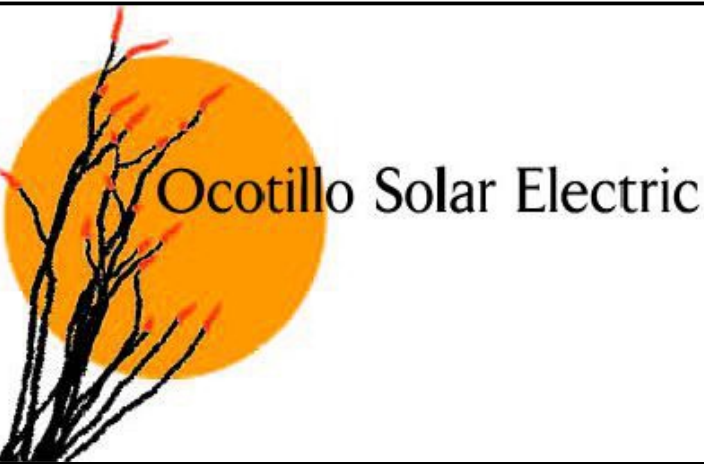

Ocotillo Solar Electric
5854 OSUNA ROAD NE
ALBUQUERQUE
NM87109

CUSTOMER:

**CREDIT UNION ASSOCIATION
OF NEW MEXICO**

PROJECT ADDRESS:

4200 WOLCOTT AVENUE NE
ALBUQUERQUE NM 87109

THIS DRAWING IS THE PROPERTY OF OCOTILLO SOLAR
ELECTRIC AND CANNOT BE USED, COPIED OR DISCLOSED
WITHOUT OCOTILLO SOLAR ELECTRIC PERMISSION

SHEET TITLE:

SITE PLAN

DRAWN BY:

J.M.L

DESIGNER / ENGINEER:

D.W.

DATE:

10.04.2024

ENGINEER REVIEW:

D.W.

SCALE:

1/16" = 1'-0"

SHEET NUMBER:

SP-101

