


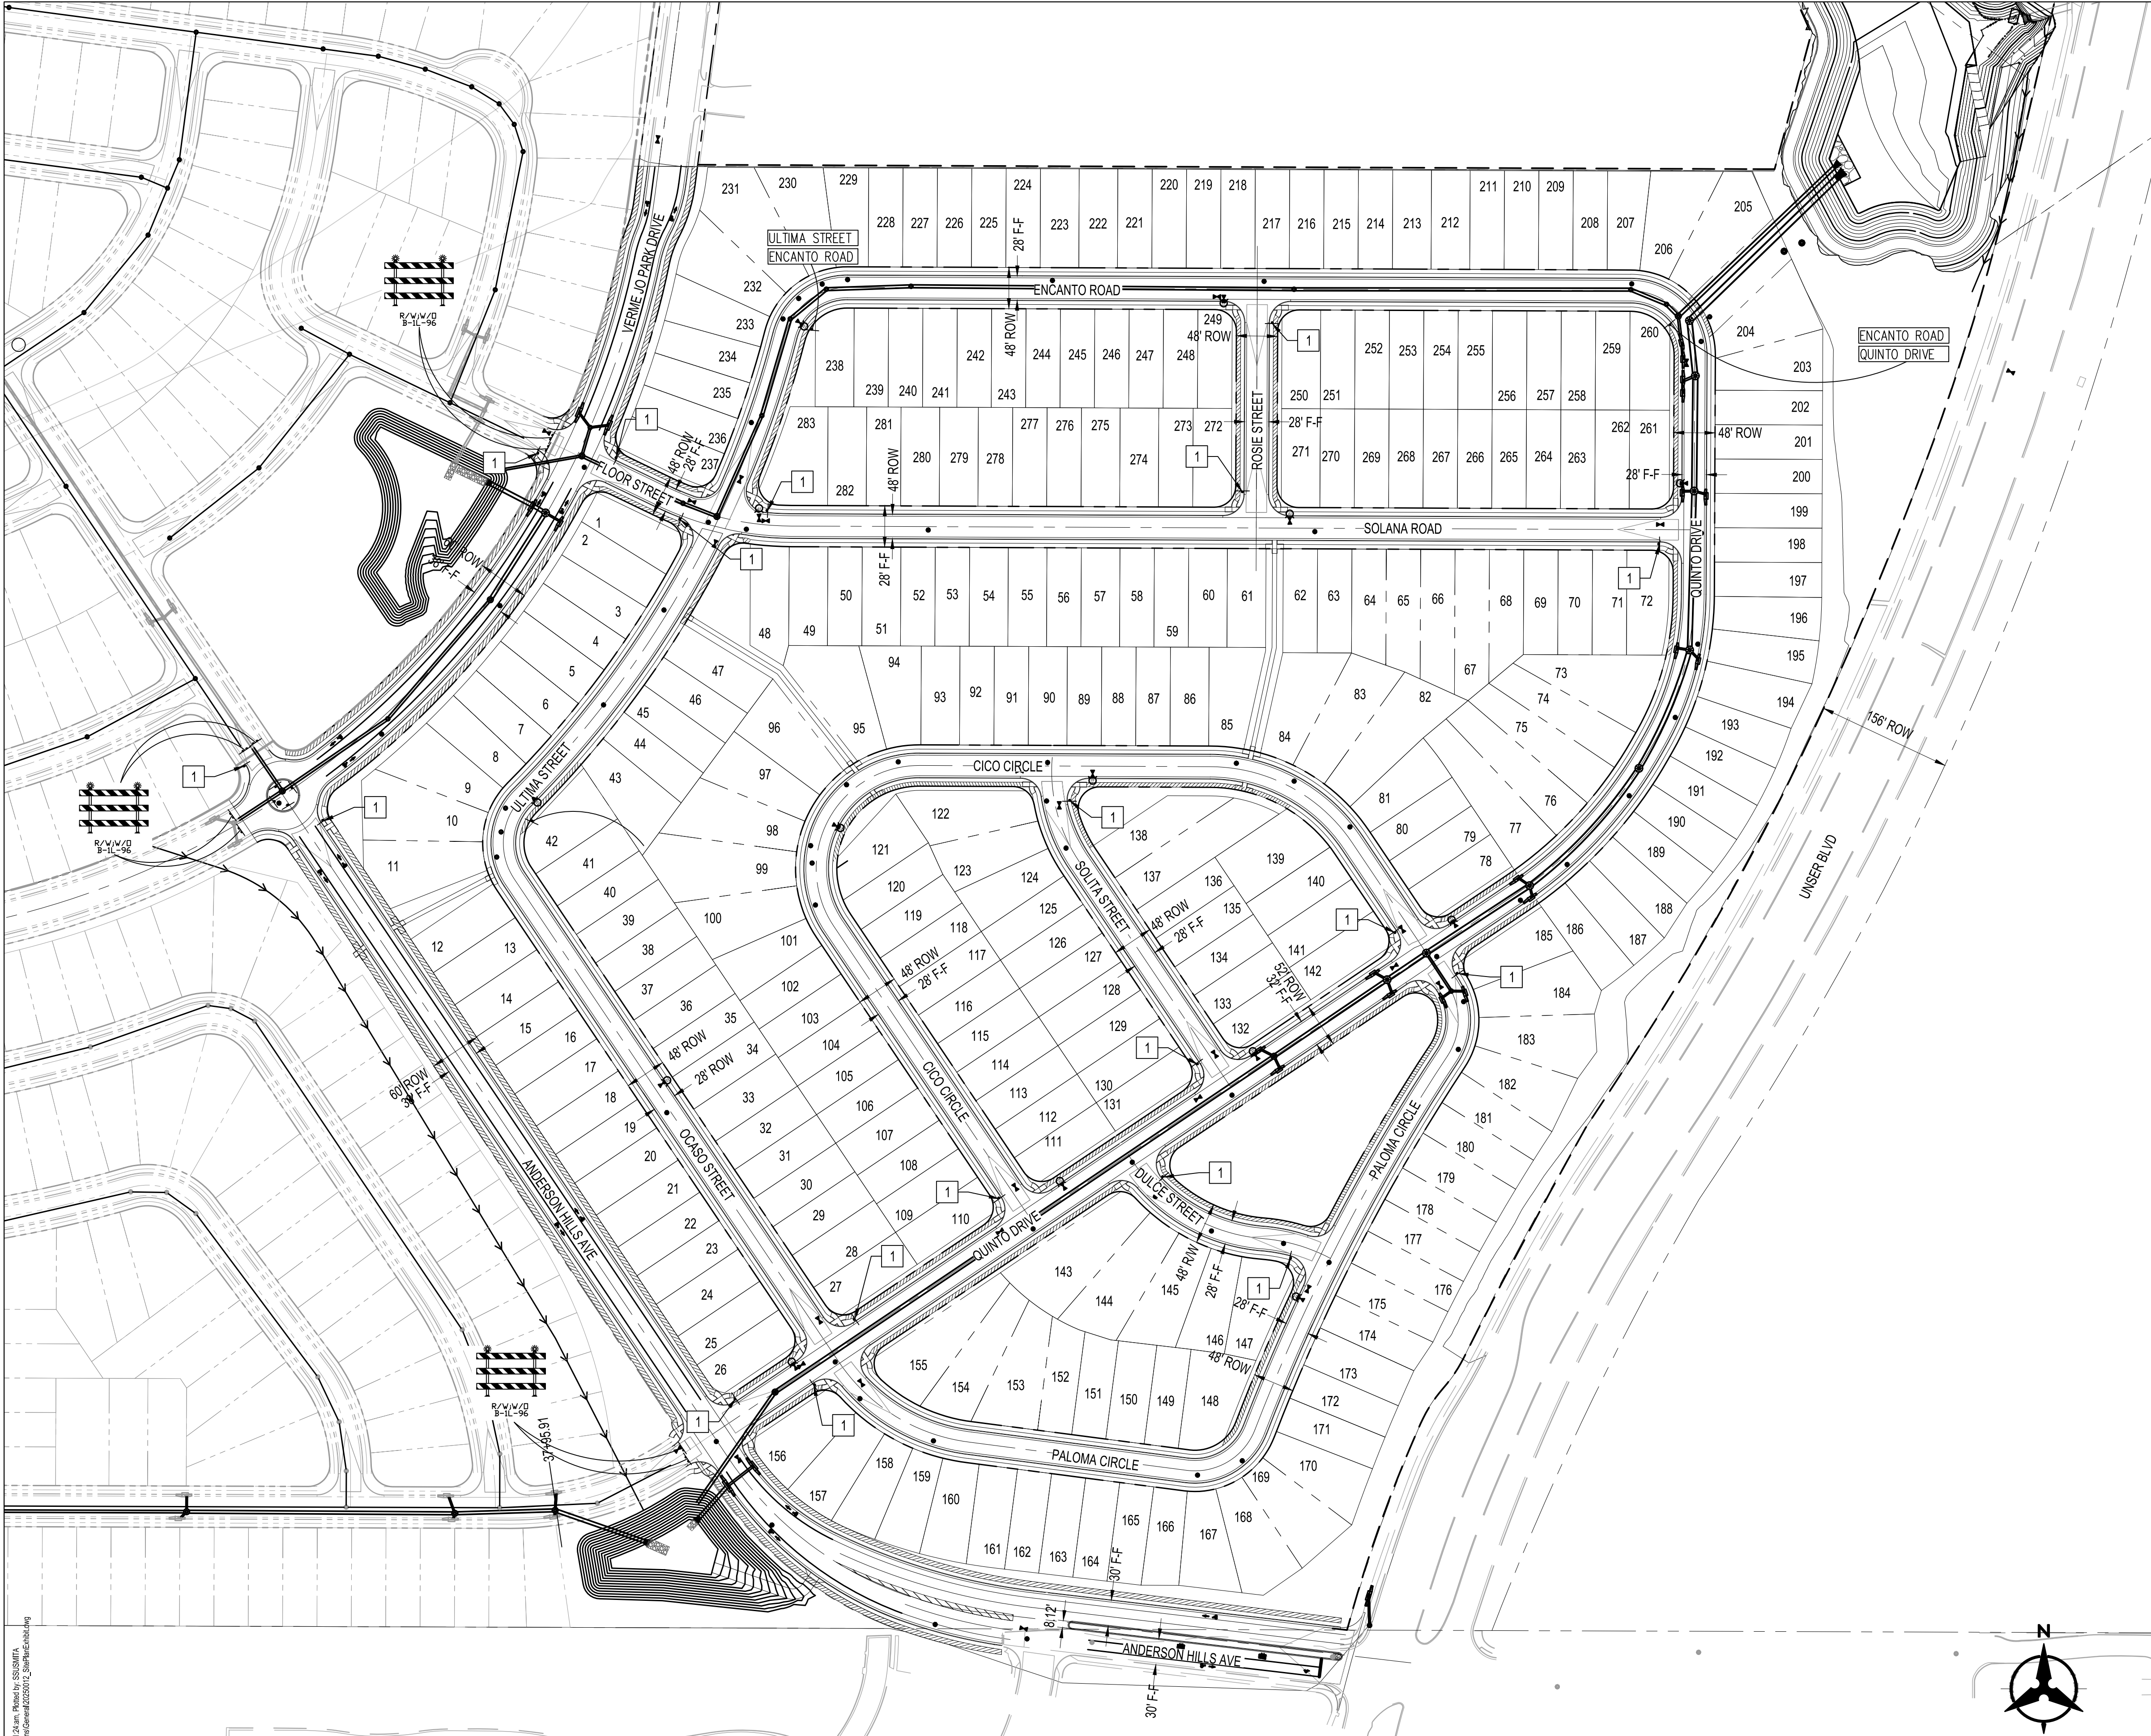


LEGEND

- PROPOSED CURB AND GUTTER
- EXISTING CURB AND GUTTER
- FUTURE CURB AND GUTTER
- BUILD SIDEWALK
- PROPOSED STORM DRAIN MANHOLE
- EXISTING STORM DRAIN MANHOLE
- PROPOSED SANITARY SEWER MANHOLE
- EXISTING SANITARY SEWER MANHOLE
- PROPOSED FIRE HYDRANT
- PROPOSED GATE VALVE
- EXISTING GATE VALVE
- STREET LIGHT
- PROPOSED STOP SIGN

LEGEND

- 1 INSTALL STOP SIGN, PROPOSED STREET NAME SIGN LOCATIONS.

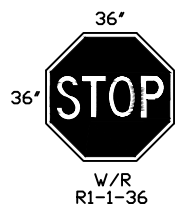

- 2 INSTALL STREET NAME SIGN



SITE PLAN EXHIBIT

TA LANDS SUBDIVISION PHASE 1

DRAWN BY:	SS	DATE:	12/12/2025
CHECKED BY:	KMK	BHI PROJECT NO.	20250012
		SHEET NO.	1 OF 1

