



FRONT ELEVATION

1/8" = 1'-0"

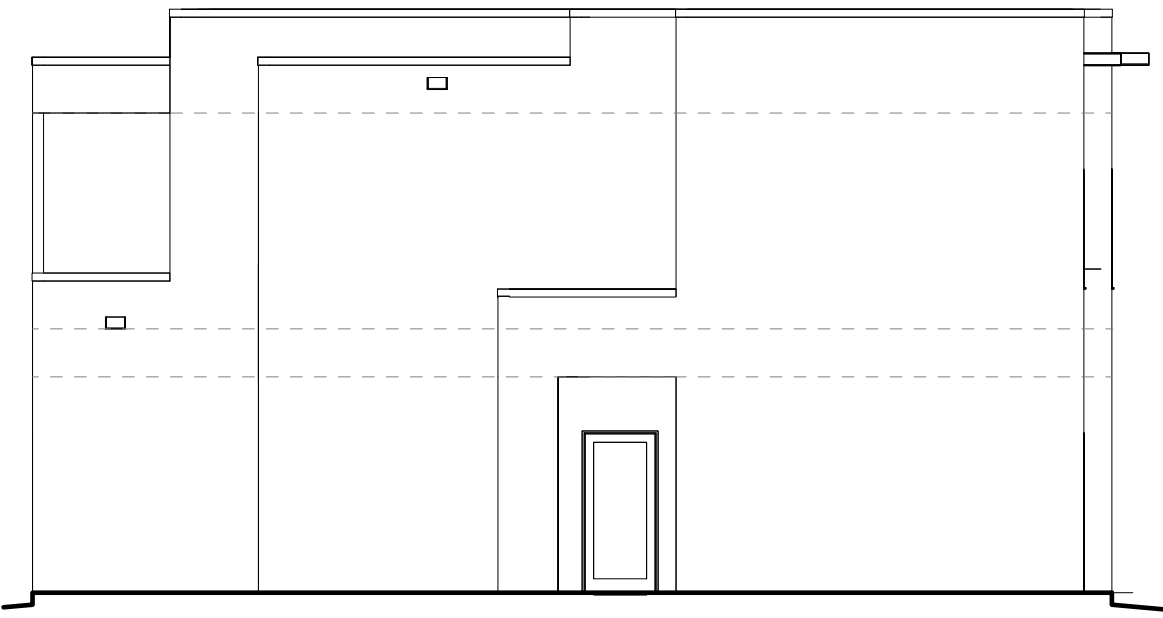


RIGHT ELEVATION

1/8" = 1'-0"

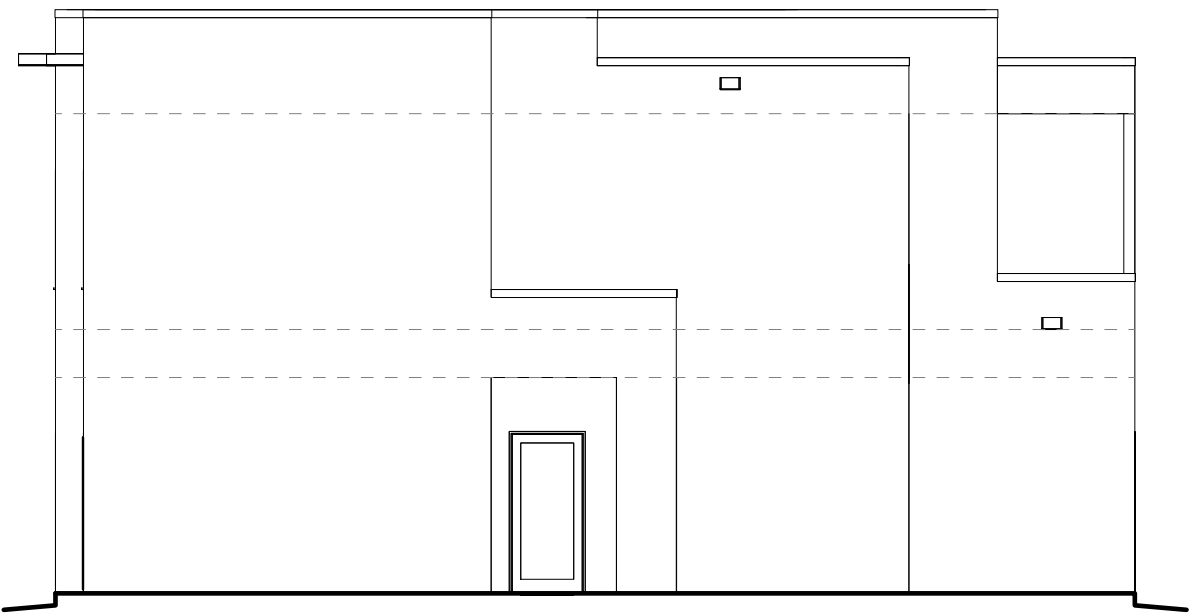


LEFT ELEVATION

1/8" = 1'-0"

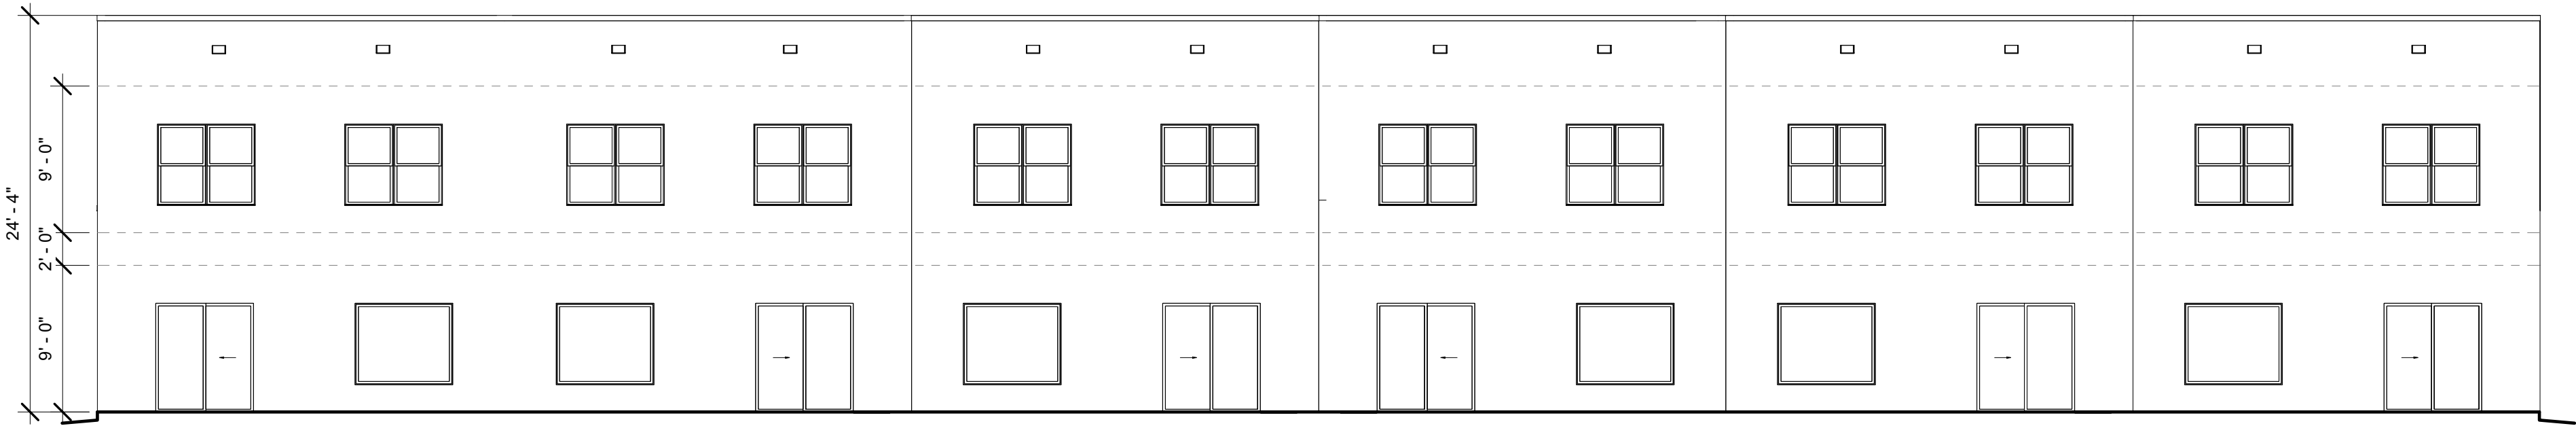

BACK ELEVATION

1/8" = 1'-0"

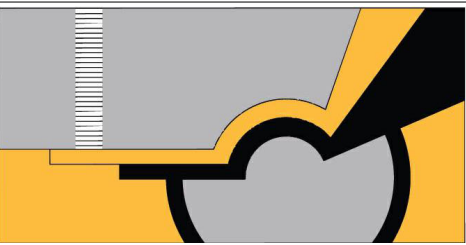


SCOTT C. ANDERSON
& associates architects
2818 4th St NW, Suite C | Albuquerque NM 87107
scott@scaarchitects.com
505.401.7575

SAMANA APARTMENTS
1111 BATAAN DRIVE SW
ALBUQUERQUE NM 87121

DRAWING
TITLE

TOWNHOUSE BUILDING ELEVATIONS

SEAL




DESIGNED	S.C.A.	PROJECT NO	24-065
DRAWN	A.Q.	SCALE	1/8" = 1'-0"
CHECKED	S.C.A.	DRAWING NO	A-201
REVIEWED	S.C.A.		
DATE	09/18/2025		




SOUTH ELEVATION

SCALE: 1/8" = 1'-0"

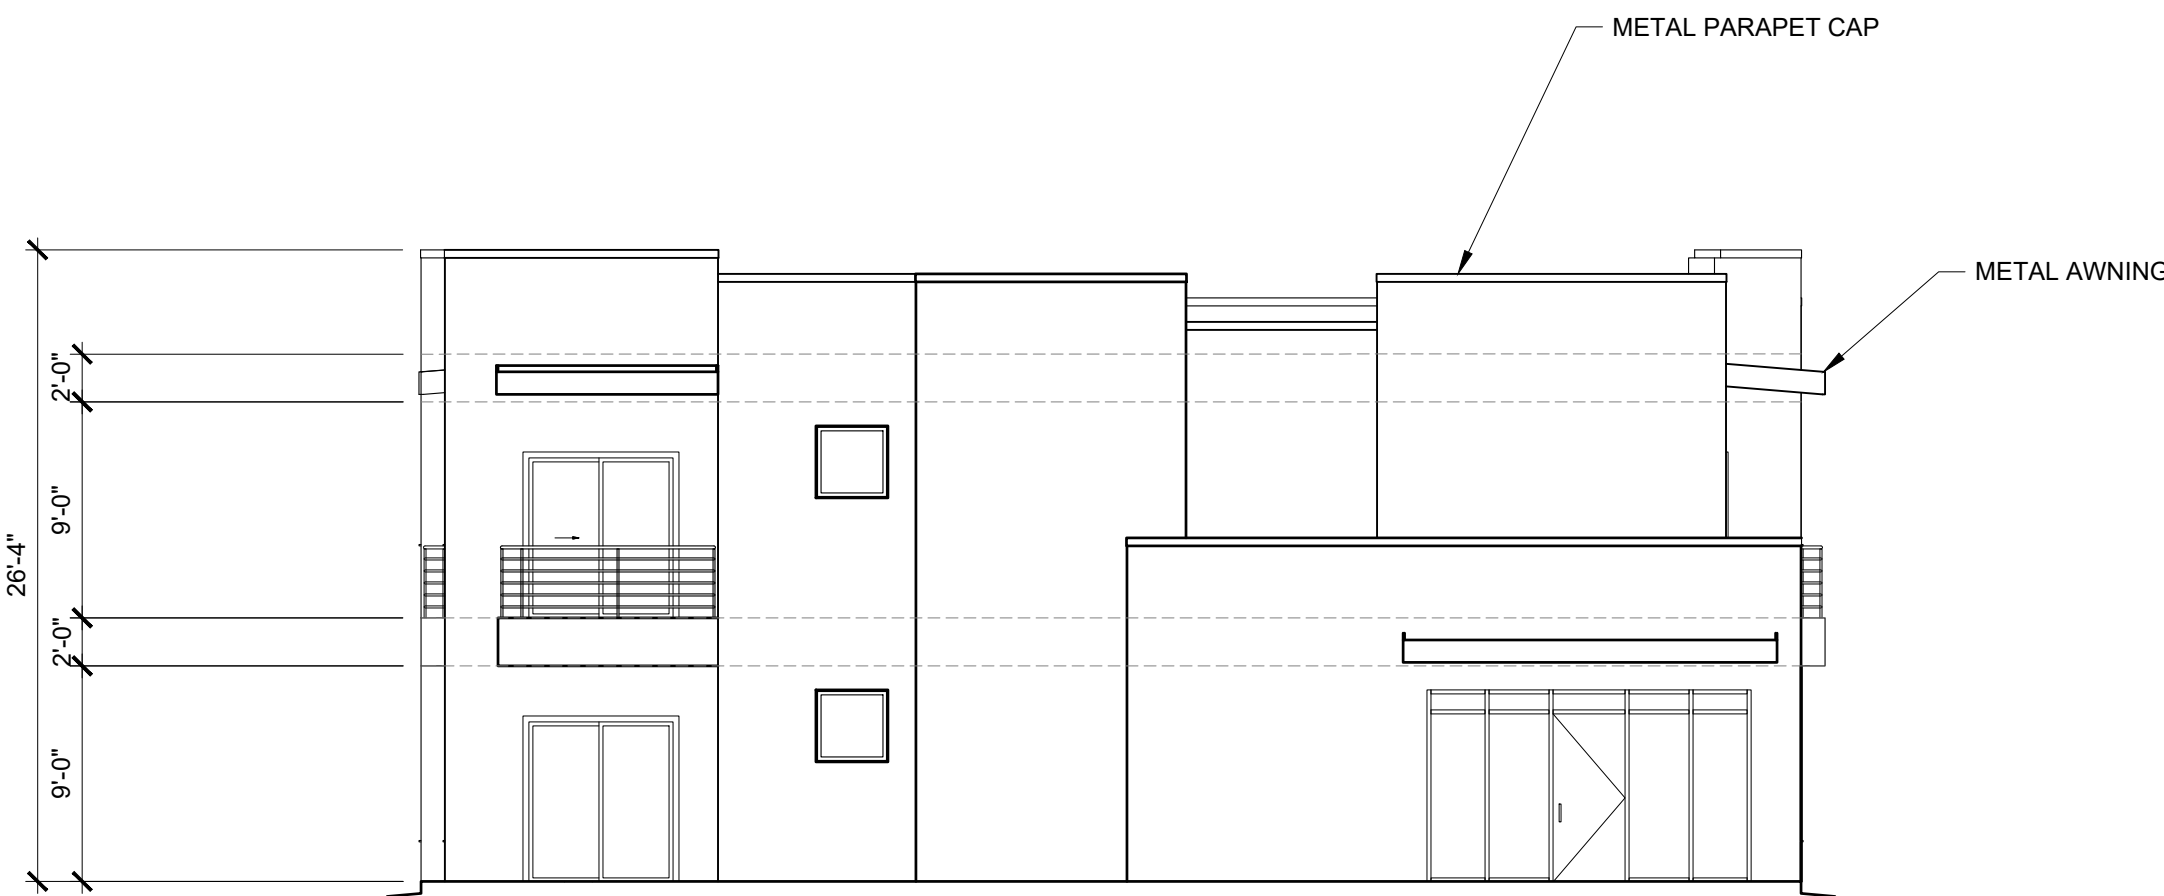


EAST ELEVATION

SCALE: 1/8" = 1'-0"

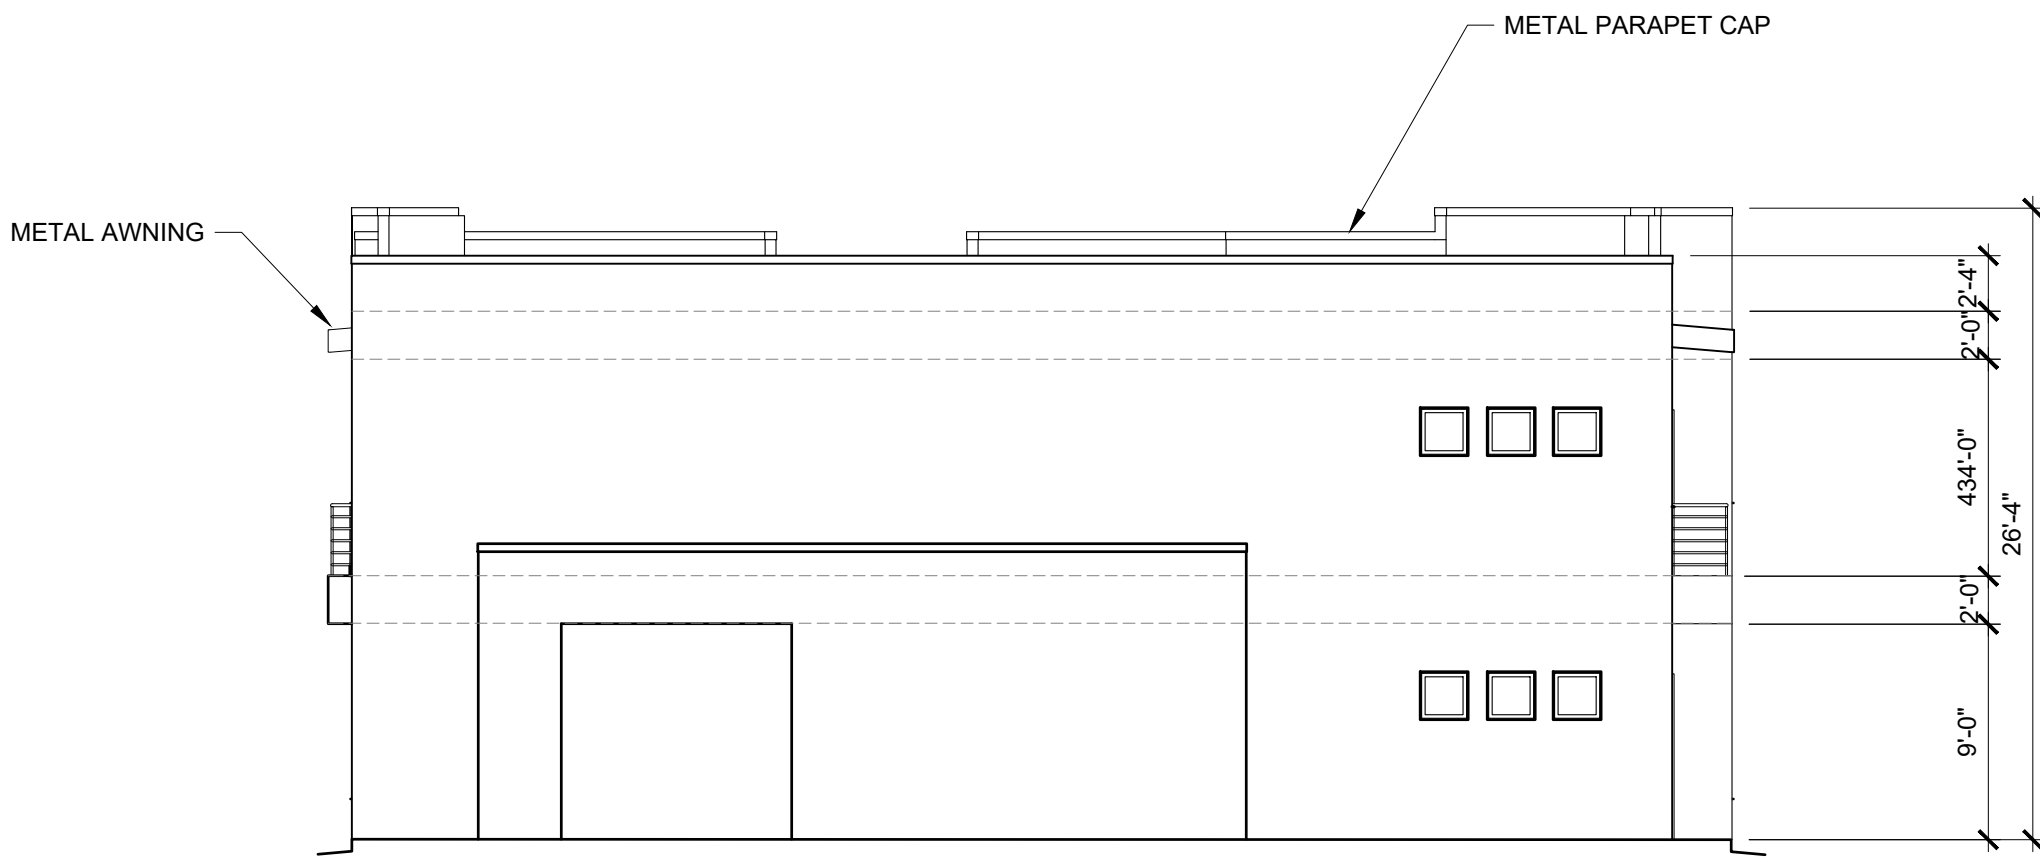

WEST ELEVATION

SCALE: 1/8" = 1'-0"

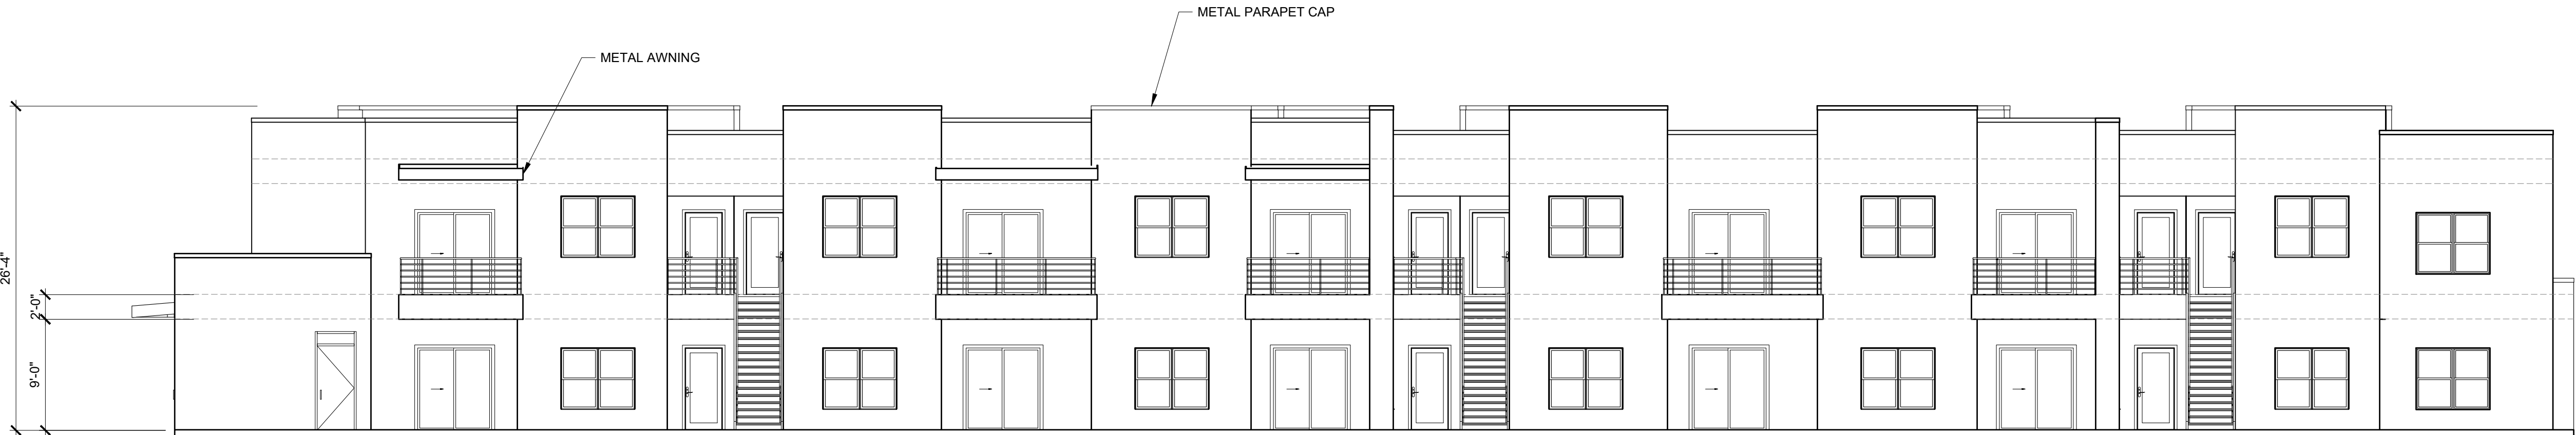

NORTH ELEVATION

SCALE: 1/8" = 1'-0"

GENERAL NOTES:

- SUBMIT MANUFACTURER'S STANDARD COLOR CHART TO OWNER FOR THE SELECTION OF THE STUCCO COLOR.
- STUCCO UNDERLAYMENT TO BE ONE PLY 15LBS, 20PSI, GRADE D. WEATHERLAP EDGES 4 INCHES MIN. ATTACH WITH LARGE HEAD PLASTIC WASHER HEAD SCREWS OR 1 INCH CROWN STAPLES.
- INSTALL 17GA STUCCO NETTING OVER SHEATHING AND UNDERLAYMENT PROVIDING 1 INCH LAP AT ENDS.
- APPLY TWO COAT PORTLAND CEMENT PLASTER IN ACCORDANCE WITH ASTM C926, MANUFACTURER'S INSTRUCTIONS, AND APPLICABLE CODES.
- BROWN COAT TO BE APPLIED WITH A MIN 3/8 INCH THICKNESS WITH SUFFICIENT TROWEL PRESSURE TO KEY PLASTER INTO STUCCO MESH. ROD SURFACE TO A TRUE PLANE. EMBED FIBERGLASS REINFORCEMENT INTO WET BROWN COAT. FLOAT OR LIGHTLY BROOM TO PROVIDE FOR BOND WITH FINISH COAT.
- MOIST CURE FIRST COAT WITH FOG SPRAY OF CLEAR WATER WITH FREQUENT APPLICATIONS TO MAINTAIN PLASTER MOISTURE FOR A MIN OF 48 HOURS FOLLOWING APPLICATION.
- EXTERIOR FINISH COAT TO BE FACTORY MIXED, WATER BASED, ACRYLIC POLYMER COATING WITH GRADED AGGREGATE AND INTEGRAL COLOR. APPLY OVER CURED SCRATCH AND BROWN COATS TO A MIN 1/8 INCH THICKNESS. FINISH TEXTURE AND THICKNESS TO MATCH OWNER APPROVED SAMPLE.


No	Revision	Item	Date




SCOTT C. ANDERSON
& associates architects
2818 4th St NW, Suite C Albuquerque NM 87107
scott@scarchitects.com
505.401.7575

SAMANA APARTMENTS
1111 BATAAN DR SW
ALBUQUERQUE, NM 87121


DRAWING TITLE
BUILDING 5 ELEVATIONS

	DESIGNED	PROJECT NO
	DRAWN	SCALE
	CHECKED	DRAWING NO
	REVIEWED	A-202 ____ OF ____
	DATE 9/18/2025	

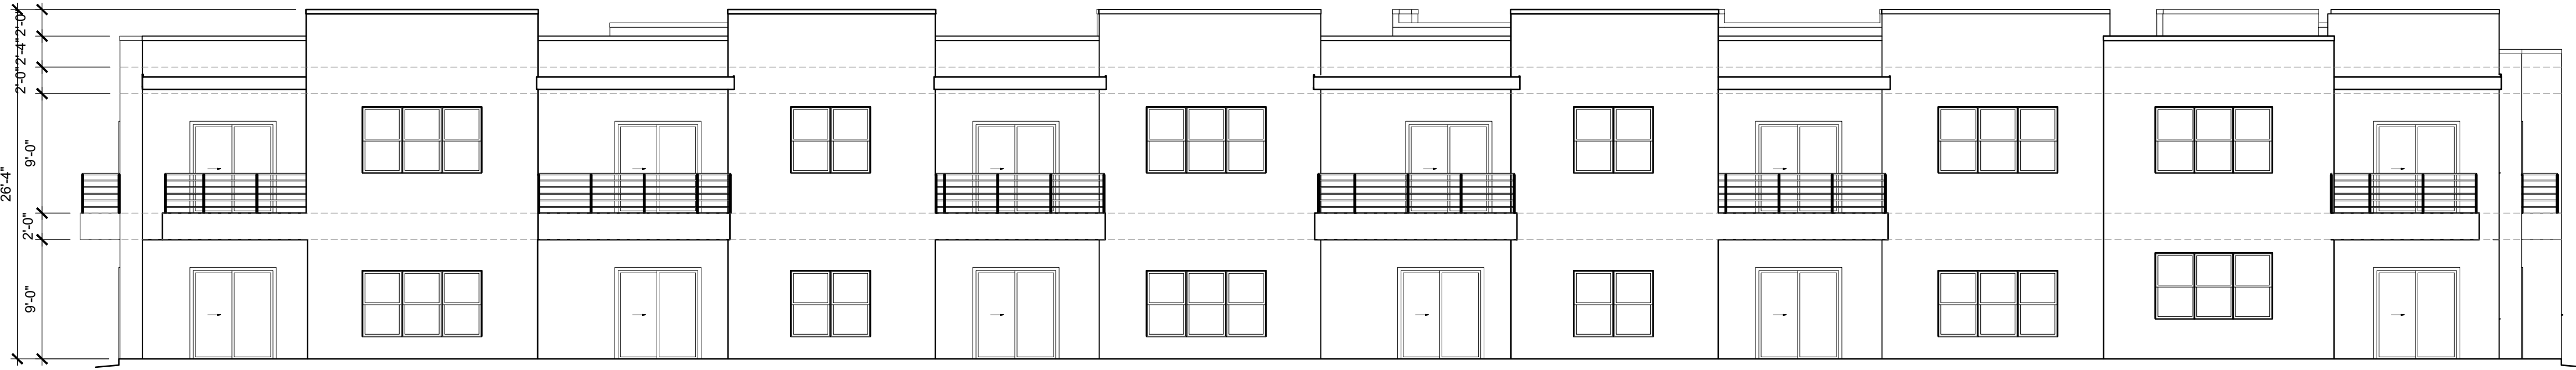


SOUTH ELEVATION

SCALE: 1/8" = 1'-0"

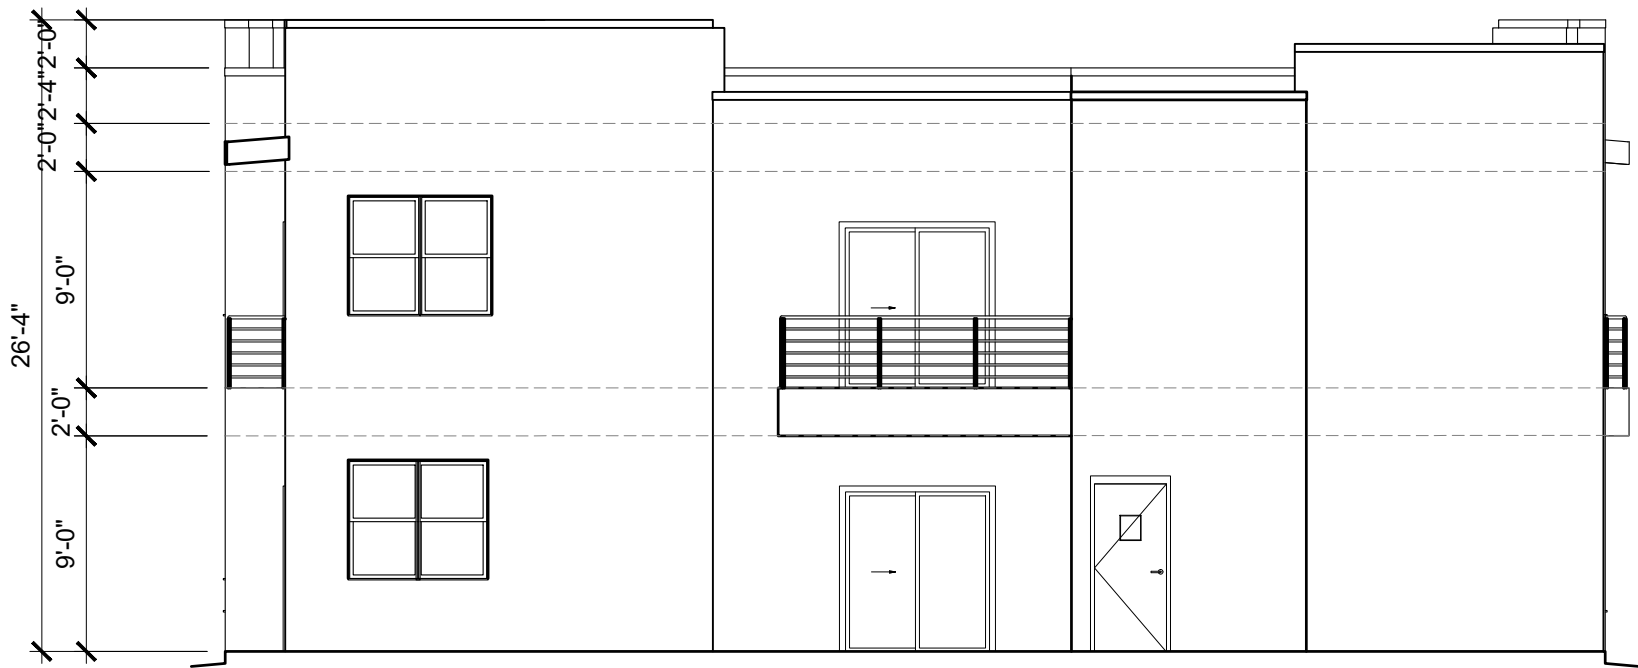

EAST ELEVATION

SCALE: 1/8" = 1'-0"

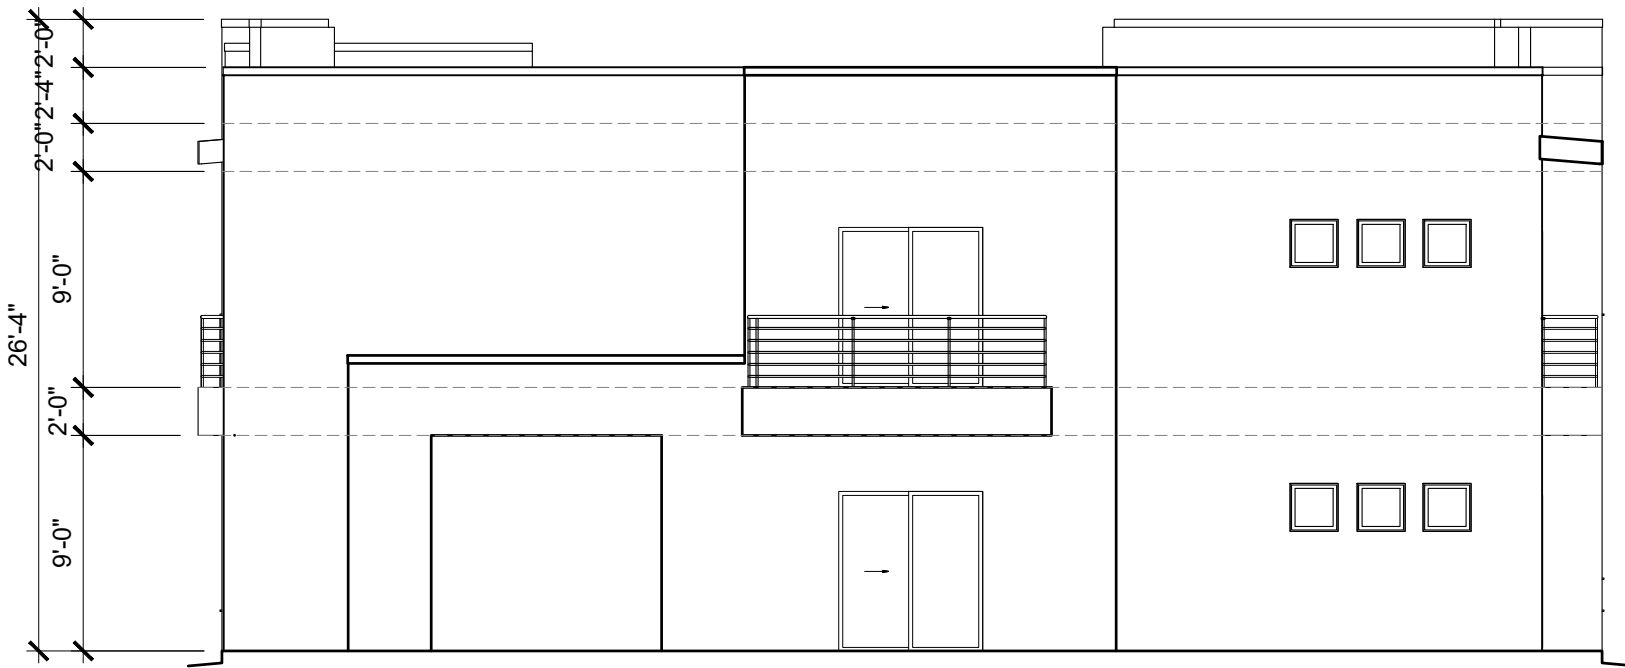

WEST ELEVATION

SCALE: 1/8" = 1'-0"



NORTH ELEVATION

SCALE: 1/8" = 1'-0"

- GENERAL NOTES:
- SUBMIT MANUFACTURER'S STANDARD COLOR CHART TO OWNER FOR THE SELECTION OF THE STUCCO COLOR.
 - STUCCO UNDERLAYMENT TO BE ONE PLY 15LBS, 20PSI, GRADE D. WEATHERLAP EDGES 4 INCHES MIN. ATTACH WITH LARGE HEAD PLASTIC WASHER HEAD SCREWS OR 1 INCH CROWN STAPLES.
 - INSTALL 17GA STUCCO NETTING OVER SHEATHING AND UNDERLAYMENT PROVIDING 1 INCH LAP AT ENDS.
 - APPLY TWO COAT PORTLAND CEMENT PLASTER IN ACCORDANCE WITH ASTM C926, MANUFACTURER'S INSTRUCTIONS, AND APPLICABLE CODES.
 - BROWN COAT TO BE APPLIED WITH A MIN 3/8 INCH THICKNESS WITH SUFFICIENT TROWEL PRESSURE TO KEY PLASTER INTO STUCCO MESH. ROD SURFACE TO A TRUE PLANE. EMBED FIBERGLASS REINFORCEMENT INTO WET BROWN COAT. FLOAT OR LIGHTLY BROOM TO PROVIDE FOR BOND WITH FINISH COAT.
 - MOIST CURE FIRST COAT WITH FOG SPRAY OF CLEAR WATER WITH FREQUENT APPLICATIONS TO MAINTAIN PLASTER MOISTURE FOR A MIN OF 48 HOURS FOLLOWING APPLICATION.
 - EXTERIOR FINISH COAT TO BE FACTORY MIXED, WATER BASED, ACRYLIC POLYMER COATING WITH GRADED AGGREGATE AND INTEGRAL COLOR. APPLY OVER CURED SCRATCH AND BROWN COATS TO A MIN 1/8 INCH THICKNESS. FINISH TEXTURE AND THICKNESS TO MATCH OWNER APPROVED SAMPLE.

No	Revision	Item	Date




SCOTT C. ANDERSON
& associates architects
2818 4th St NW, Suite C Albuquerque NM 87107
scott@scarchitects.com
505.401.7575

SAMANA APARTMENTS
1111 BATAAN DR SW
ALBUQUERQUE, NM 87121

DRAWING TITLE

BUILDING 6 ELEVATIONS

	DESIGNED	PROJECT NO
	DRAWN	SCALE
	CHECKED	DRAWING NO
	REVIEWED	A-203
	DATE 9/18/2025	




SOUTH ELEVATION

SCALE: 1/8" = 1'-0"



EAST ELEVATION

SCALE: 1/8" = 1'-0"

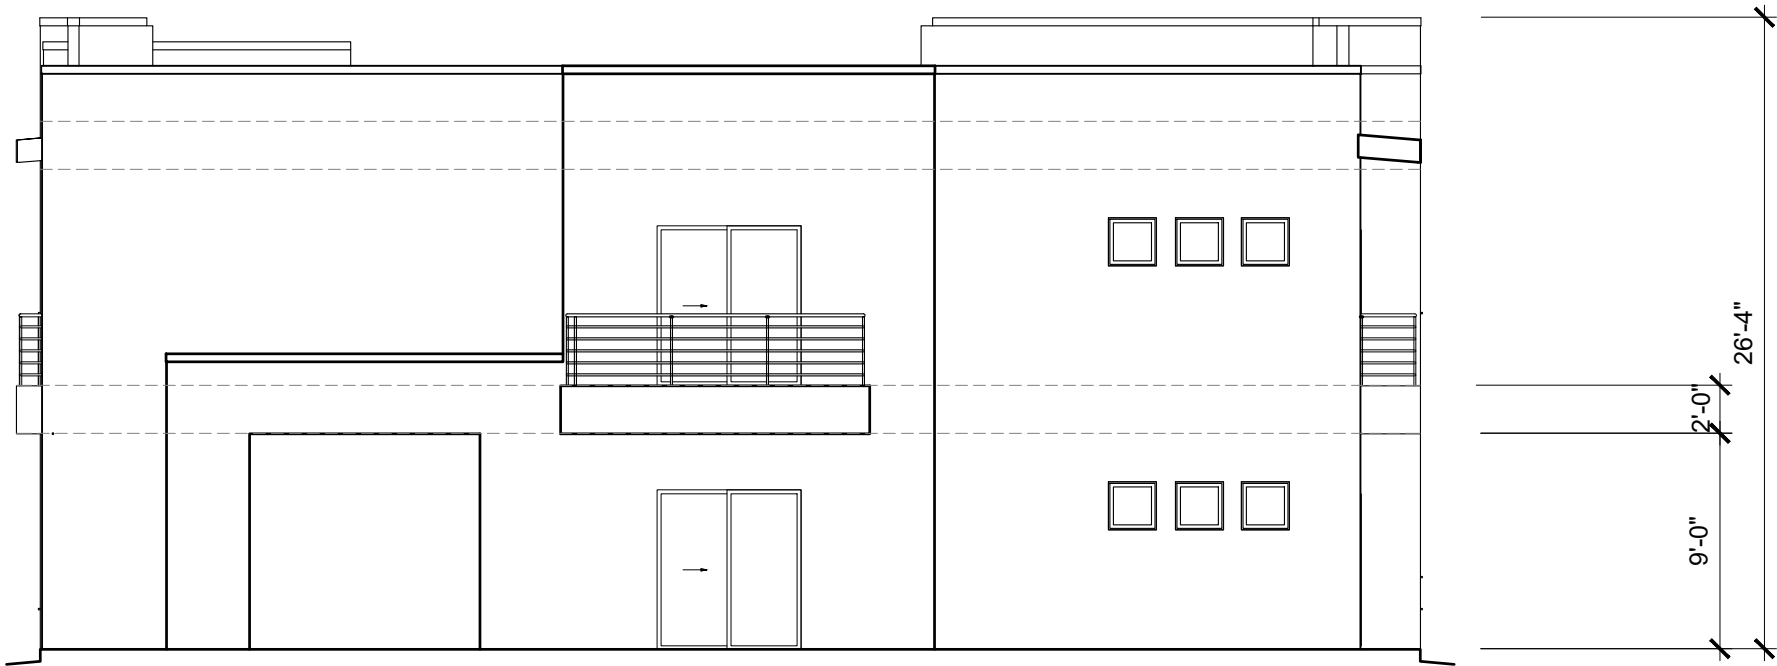

WEST ELEVATION

SCALE: 1/8" = 1'-0"



NORTH ELEVATION

SCALE: 1/8" = 1'-0"


- GENERAL NOTES:
- SUBMIT MANUFACTURER'S STANDARD COLOR CHART TO OWNER FOR THE SELECTION OF THE STUCCO COLOR.
 - STUCCO UNDERLAYMENT TO BE ONE PLY 15LBS, 20PSI, GRADE D. WEATHERLAP EDGES 4 INCHES MIN. ATTACH WITH LARGE HEAD PLASTIC WASHER HEAD SCREWS OR 1 INCH CROWN STAPLES.
 - INSTALL 17GA STUCCO NETTING OVER SHEATHING AND UNDERLAYMENT PROVIDING 1 INCH LAP AT ENDS.
 - APPLY TWO COAT PORTLAND CEMENT PLASTER IN ACCORDANCE WITH ASTM C926, MANUFACTURER'S INSTRUCTIONS, AND APPLICABLE CODES.
 - BROWN COAT TO BE APPLIED WITH A MIN 3/8 INCH THICKNESS WITH SUFFICIENT TROWEL PRESSURE TO KEY PLASTER INTO STUCCO MESH. ROD SURFACE TO A TRUE PLANE. EMBED FIBERGLASS REINFORCEMENT INTO WET BROWN COAT. FLOAT OR LIGHTLY BROOM TO PROVIDE FOR BOND WITH FINISH COAT.
 - MOIST CURE FIRST COAT WITH FOG SPRAY OF CLEAR WATER WITH FREQUENT APPLICATIONS TO MAINTAIN PLASTER MOISTURE FOR A MIN OF 48 HOURS FOLLOWING APPLICATION.
 - EXTERIOR FINISH COAT TO BE FACTORY MIXED, WATER BASED, ACRYLIC POLYMER COATING WITH GRADED AGGREGATE AND INTEGRAL COLOR. APPLY OVER CURED SCRATCH AND BROWN COATS TO A MIN 1/8 INCH THICKNESS. FINISH TEXTURE AND THICKNESS TO MATCH OWNER APPROVED SAMPLE.

No	Revision	Item	Date



SCOTT C. ANDERSON
& associates architects
2818 4th St NW, Suite C Albuquerque NM 87107
scott@scarchitects.com
505.401.7575

SAMANA APARTMENTS
1111 BATAAN DR SW
ALBUQUERQUE, NM 87121

DRAWING TITLE			
BUILDINGS 8, 9 & 10 ELEVATIONS			
<div>SEAL<div></div></div>	DESIGNED	PROJECT NO	
	DRAWN	SCALE	
	CHECKED	DRAWING NO	
	REVIEWED	A-204 _____ OF _____	
	DATE 9/18/2025		











