

scout
ARCHITECTURE + DESIGN

ARCHITECT/ENGINEER

ALBUQUERQUE COLLEGIATE
CHARTER SCHOOL - PHASE 1

90TH ST. AND SUNSET GARDENS RD SW
ALBUQUERQUE, NM 87121

50% PERMIT
DRAWINGS

REVISION DATE


DATE 10/25/24

PROJECT NO 2424


PHASE 1
ELEVATIONS

SHEET NO.


DFT-201

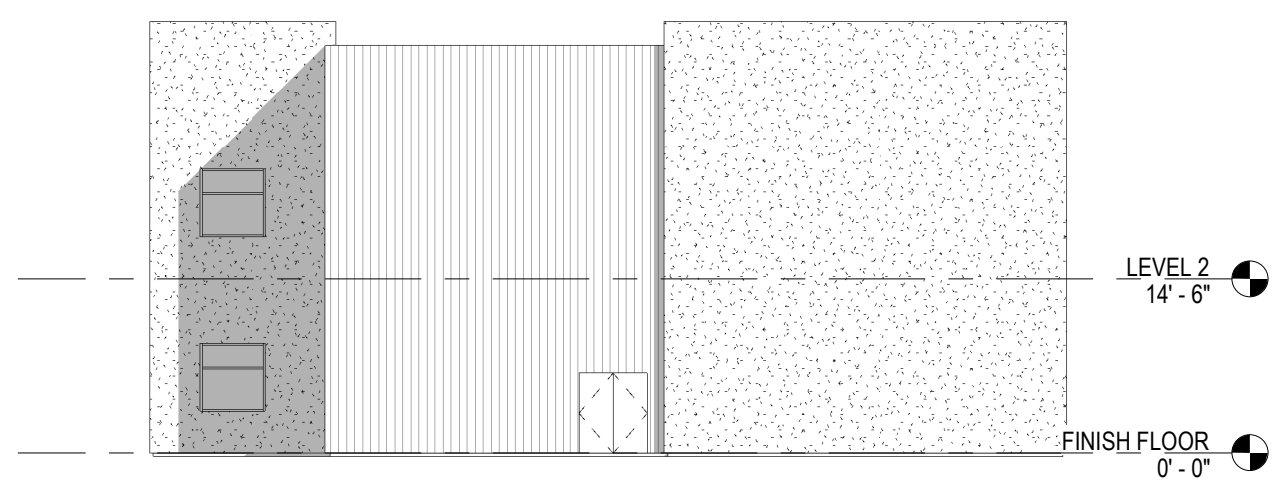


C1 NORTH ELEVATION
1/16" = 1'-0"

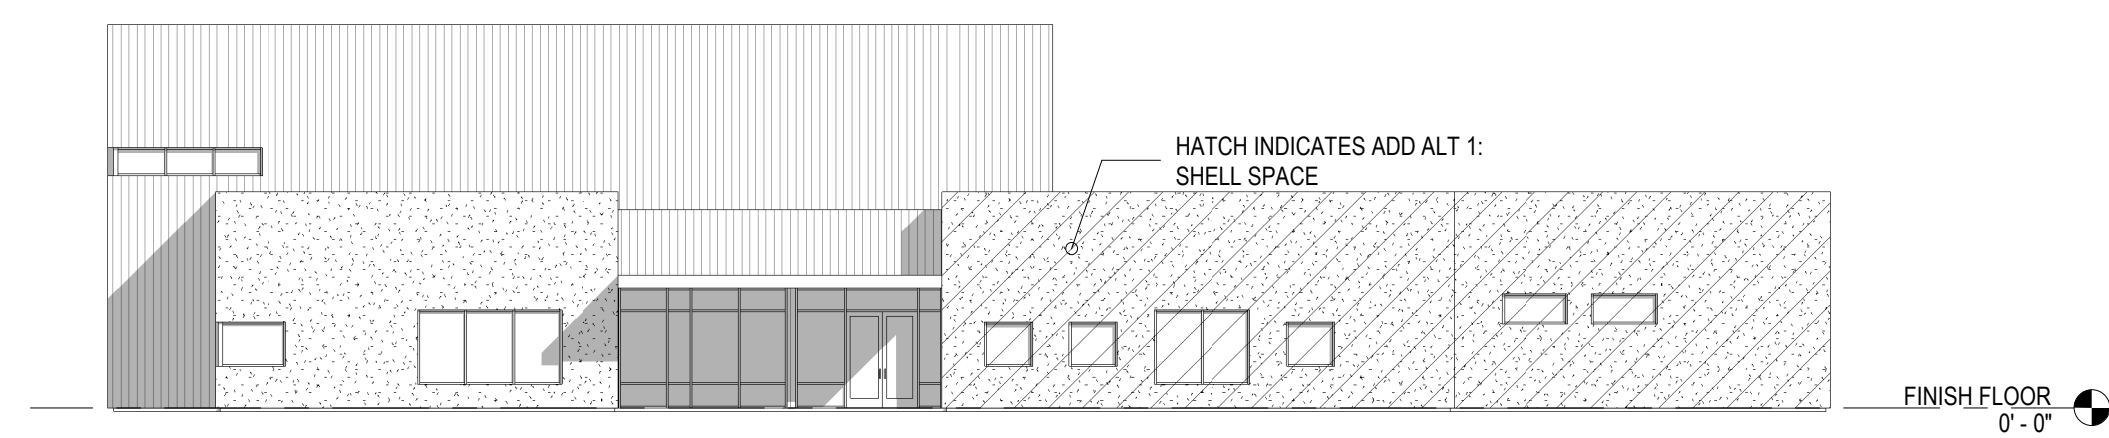

C3 SOUTH ELEVATION
1/16" = 1'-0"

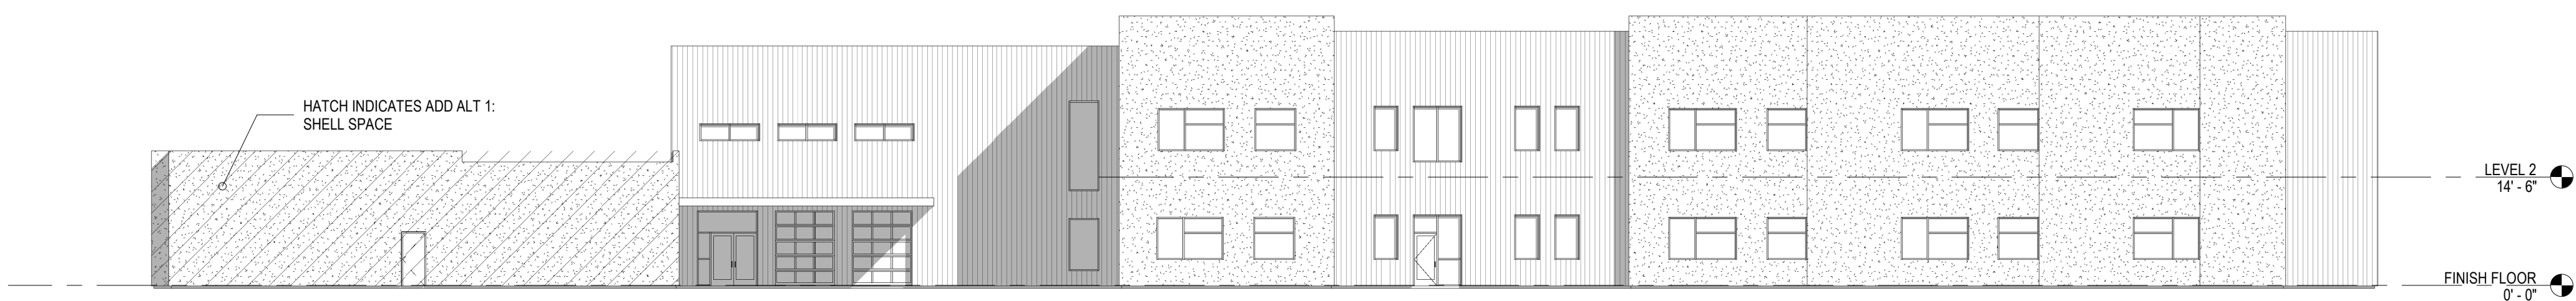

B1 EAST ELEVATION
1/16" = 1'-0"

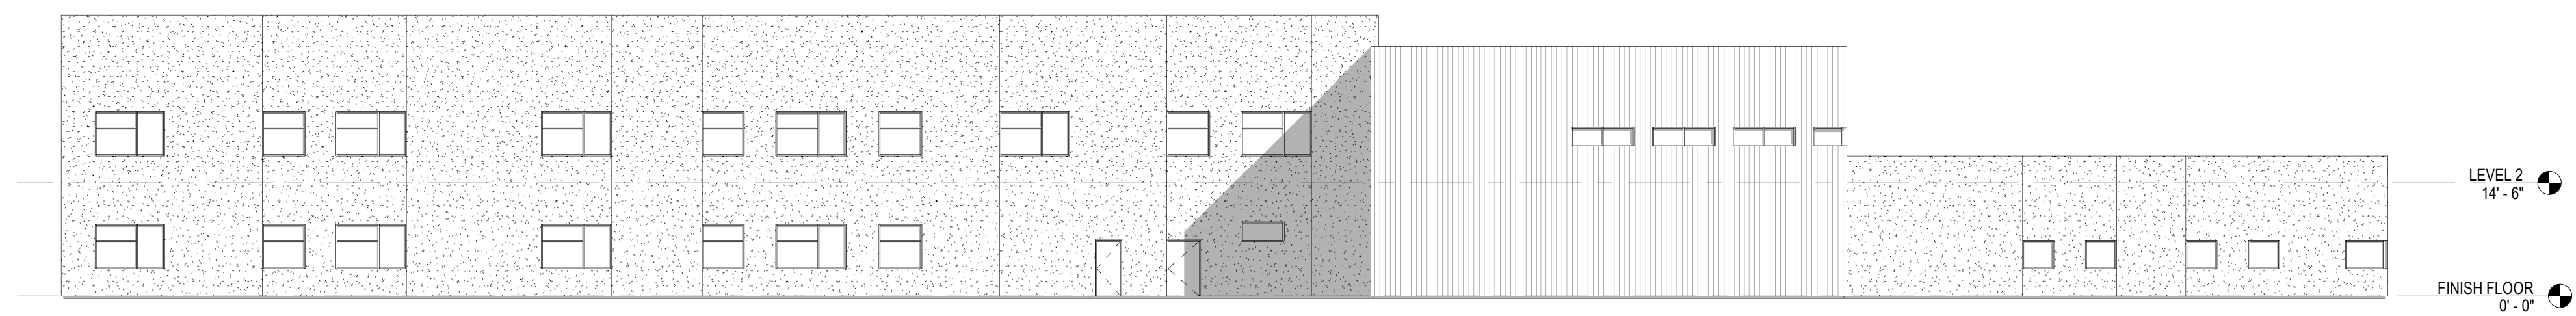

A1 WEST ELEVATION
1/16" = 1'-0"

11/20/2024 8:45:04 PM

**ALBUQUERQUE COLLEGIATE
CHARTER SCHOOL - PHASE 1**

90TH ST. AND SUNSET GARDENS RD SW
ALBUQUERQUE, NM 87121

50% PERMIT
DRAWINGS

REVISION DATE


DATE 10/25/24

PROJECT NO 2424


PHASE 2
ELEVATIONS

SHEET NO.


DFT-202

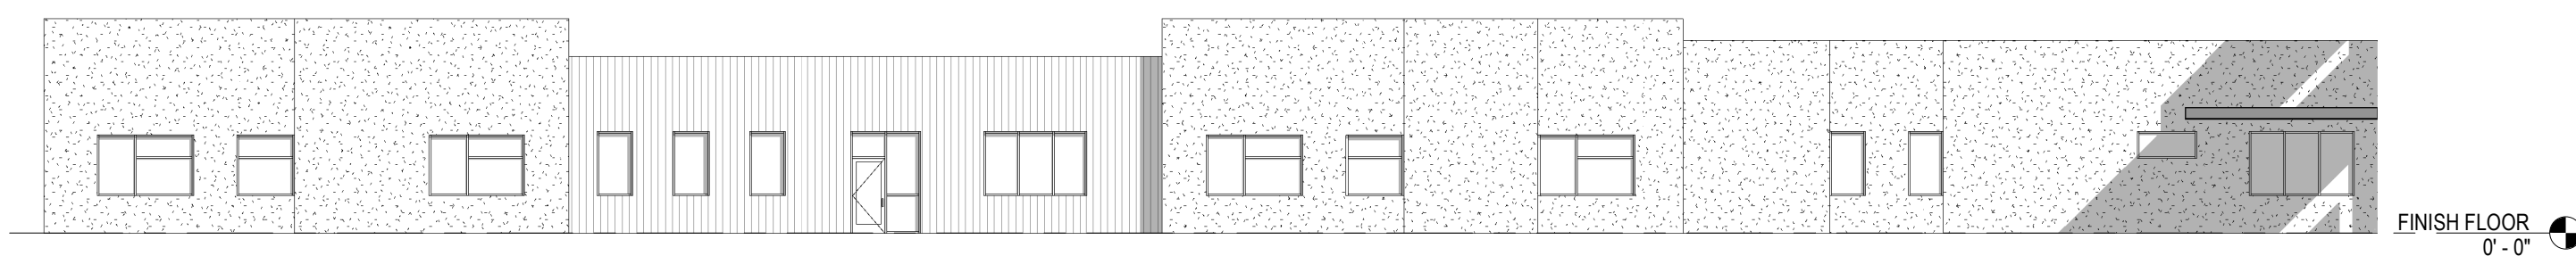

C1 NORTH ELEVATION
1/16" = 1'-0"

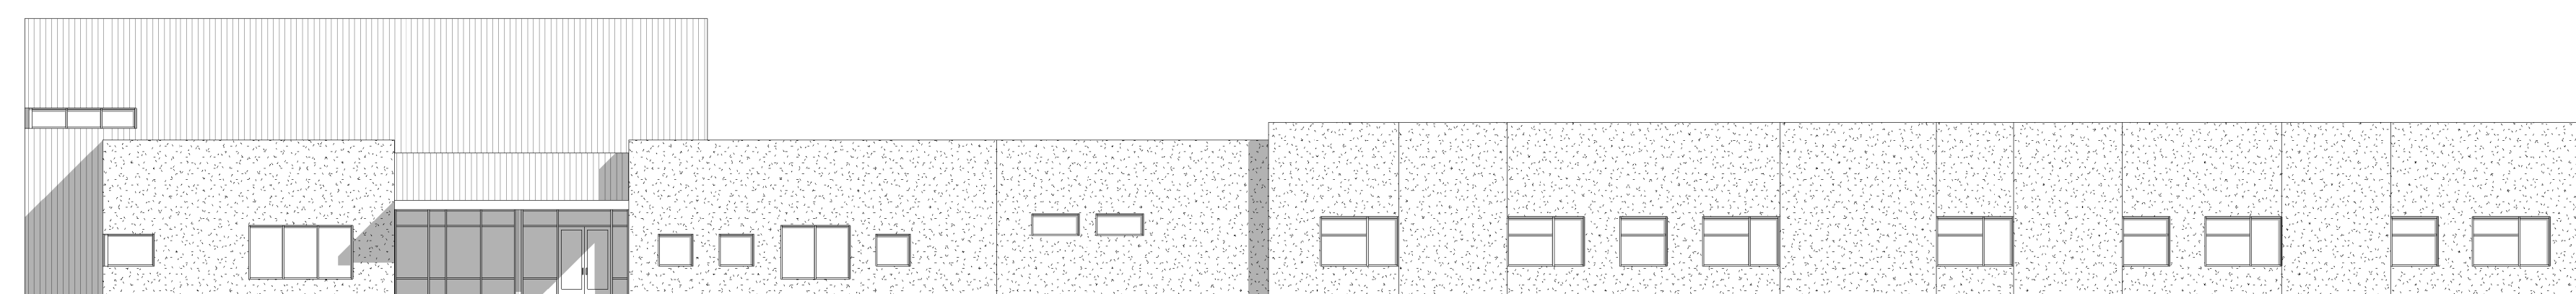

B1 SOUTH ELEVATION
1/16" = 1'-0"

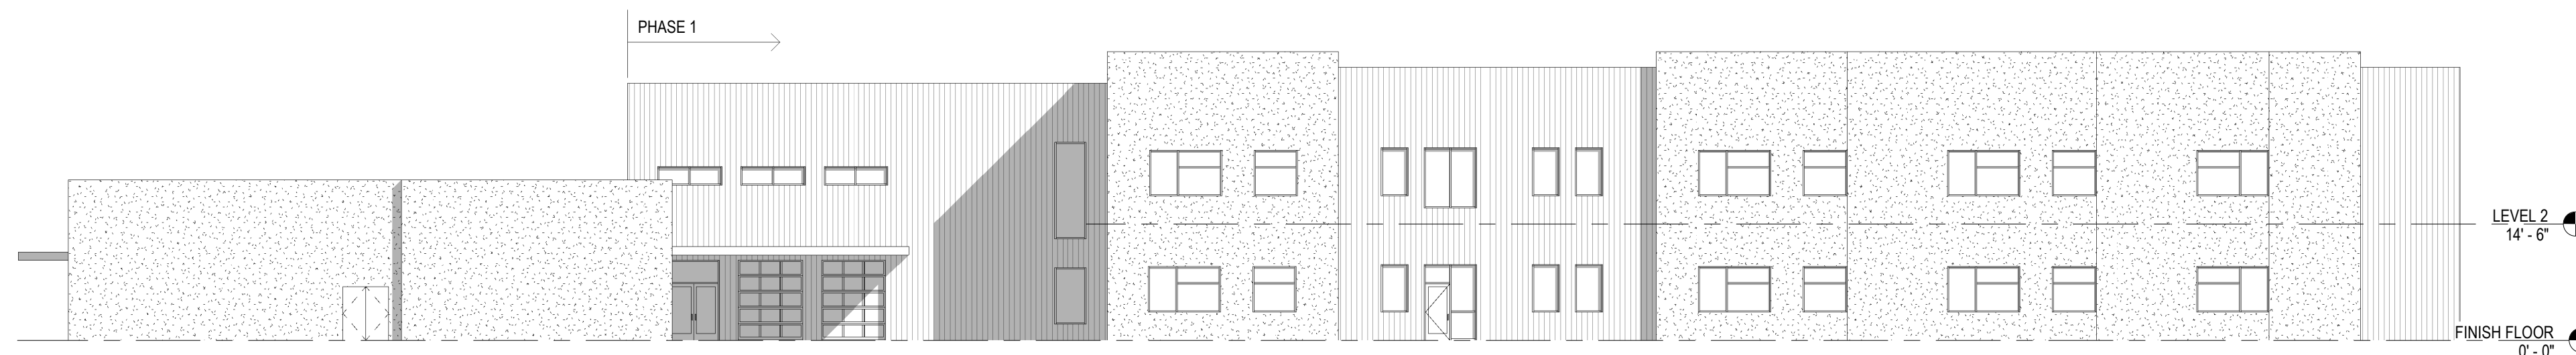

A1 EAST ELEVATION
1/16" = 1'-0"